


FLOOR PLAN GENERAL NOTES

- A. SEE SHEET A5.0 FOR LARGE SCALE PLANS.
- B. SEE SHEET A7.0 FOR INTERIOR ELEVATIONS.
- C. PROVIDE VERTICAL CONTROL JOINTS (CJS) WHERE STRUCTURAL SYSTEMS CHANGE. LOCATIONS THAT ARE PRONE TO CRACKING AND AS REQUIRED BY MANUFACTURERS INSTALLATION RECOMMENDATIONS.
- D. VERIFY SIZE AND LOCATIONS OF ALL MECHANICAL OPENINGS. GENERAL CONTRACTOR TO PAINT AND SEAL LOUVER PERIMETER, TYPICAL.
- E. GENERAL CONTRACTOR TO PROVIDE CONCRETE EQUIPMENT PADS/CURBS AS REQUIRED FOR MECHANICAL/ELECTRICAL EQUIPMENT. VERIFY SIZE/PROFILE/LOCATION WITH PLUMBING/MECHANICAL/ELECTRICAL.
- F. GENERAL CONTRACTOR TO INSTALL FOAM FILLER AT ALL MASONRY WALL CONTROL/EXPANSION JOINTS AND SEAL BOTH SIDES (WALL REINFORCING TO DISCONTINUE AT JOINTS).
- G. GENERAL CONTRACTOR TO PROVIDE WOOD BLOCKING BETWEEN METAL STUDS AS REQUIRED FOR CASEWORK/HANDRAIL/TOILET ACCESSORIES ETC. MOUNTING.
- H. REFER TO EXTERIOR ELEVATIONS FOR EXTERIOR WALL CONTROL JOINTS.
- I. VERIFY ALL ACTUAL CHASE DIMENSIONS WITH HVAC CONTRACTOR.
- J. ADA CLEARANCE CIRCLES AND BOXES SHOWN ON PLAN ARE FOR INFORMATION PURPOSES ONLY.
- K. DIMENSIONS ARE FROM FACE OF STUD (OR CMU) TO FACE OF STUD (OR CMU) UNLESS NOTED OTHERWISE.

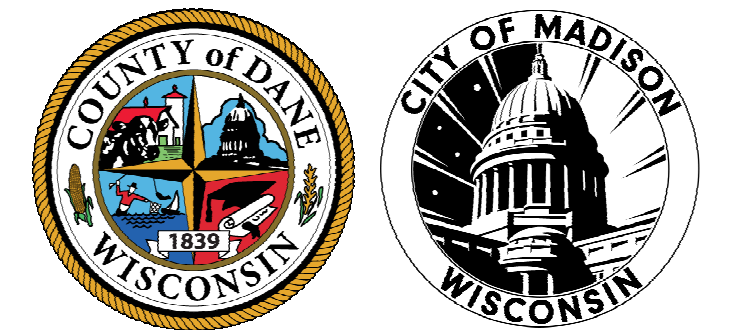

**CITY OF MADISON -
DANE COUNTY -
MEN'S HOMELESS
SHELTER**

1904 BARTILLON DRIVE,
MADISON, WI

LEGEND

B.O.H. UTILITIES AND STORAGE	NUTRITION
CIRCULATION	OFFICE
DAY USE	SHELTER
HEALTH	SLEEPING
HYGIENE	

BED SCHEDULE

TYPE	QUANTITY	BEDS
DORM #1		
Bunk	10	20
Single	16	16
DORM #2		
Bunk	18	36
Single	8	8
DORM #3		
Bunk	14	28
Single	18	18
DORM #4		
Bunk	20	40
Single	10	10
DORM #5		
Bunk	27	54
DORM #6		
Single	16	16
ISOLATION / QUARANTINE		
Single	4	4
SINGLE		
Single	4	4
		254

**DESIGN
DEVELOPMENT**

DATE OF ISSUE: 8/18/2023

**PRELIMINARY
NOT FOR
CONSTRUCTION**

PROJECT # 22061

**OVERALL FLOOR
PLANS**


A1.1



2 SECOND FLOOR PLAN
1/16" = 1'-0"


1 FIRST FLOOR PLAN
1/16" = 1'-0"

8/18/2023 3:14:42 PM Autodesk Docs\22061 - 1904 Bartillon Drive Homeless Shelter\22061 - MEN Shelter SD Model.rvt

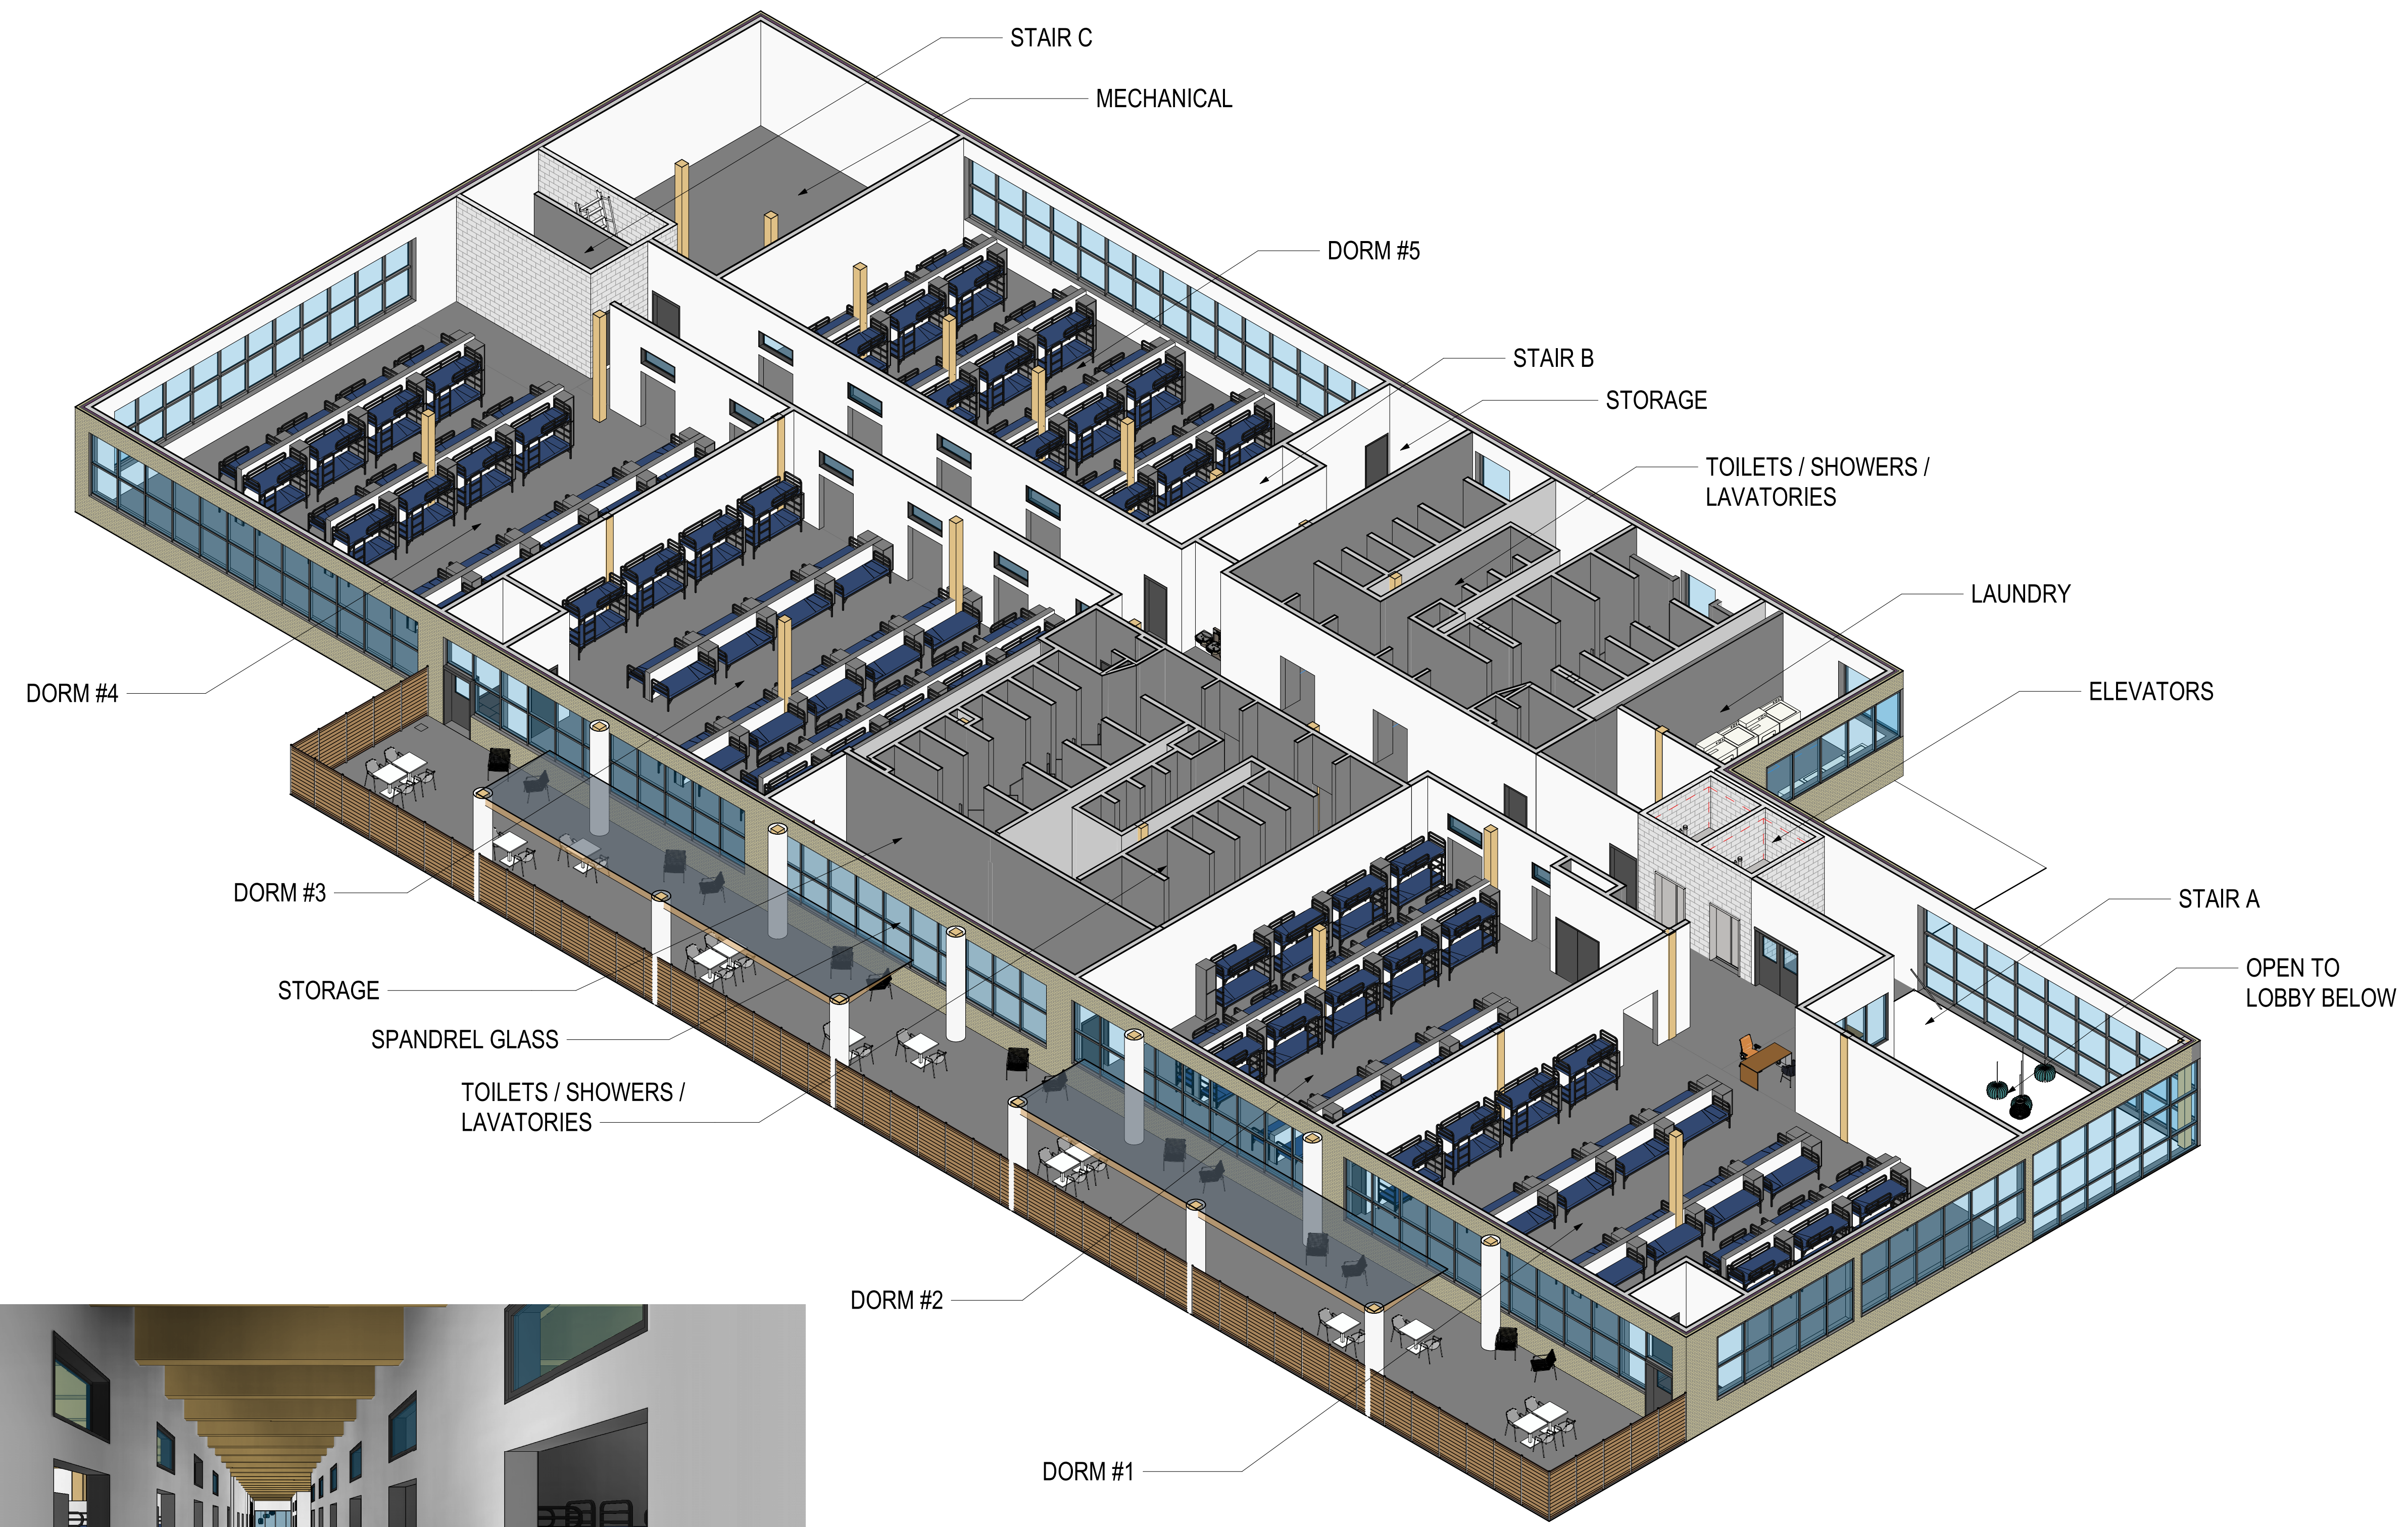

2 2ND FLOOR 3D AXON

1 3D VIEW - PASSAGE D

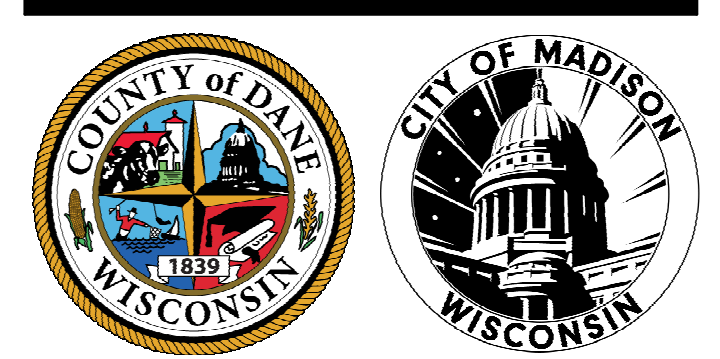

**CITY OF MADISON -
 DANE COUNTY -
 MEN'S HOMELESS
 SHELTER**
 1904 BARTILLON DRIVE,
 MADISON, WI

**DESIGN
 DEVELOPMENT**

DATE OF ISSUE: 8/18/2023

**PRELIMINARY
 NOT FOR
 CONSTRUCTION**

PROJECT # 22061

**3D VIEWS
 SECOND FLOOR**

A9.9

8/18/2023 3:11:31 PM Autodesk Docs/22061 - 1904 Bartillon Drive Homeless Shelter/22061 - MEN Shelter 3D Model.rvt