




BUS SIZES SHOWN  
ARE APPROXIMATE

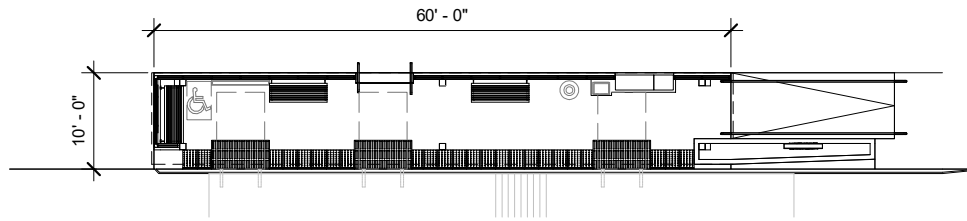


1 **TYPE A1**  
Scale: 1" = 20'-0"

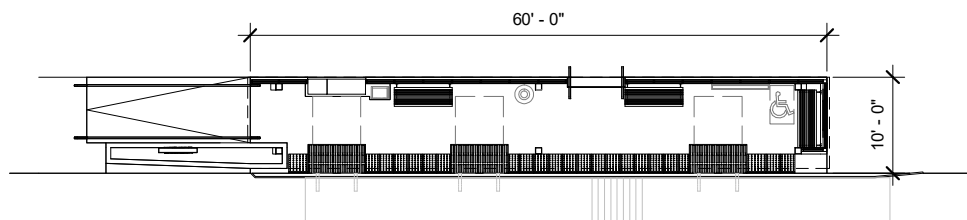


2 **TYPE A2**  
Scale: 1" = 20'-0"

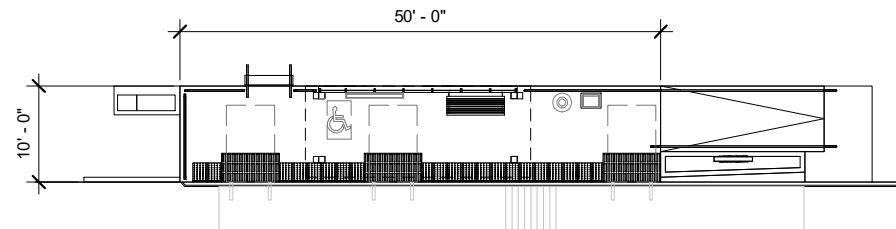


3 **TYPE A3**  
Scale: 1" = 20'-0"

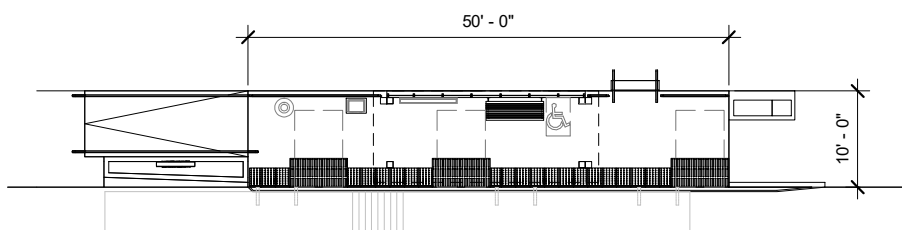


4 **TYPE A4**  
Scale: 1" = 20'-0"

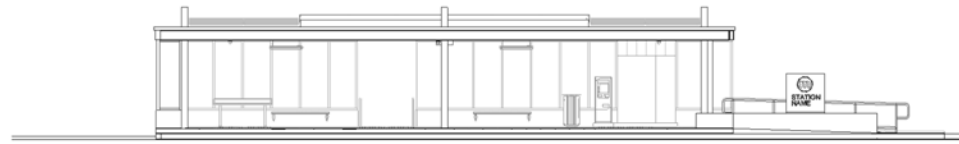

5 **ELEVATION 01 - TYPE A1**  
Scale: 1" = 20'-0"

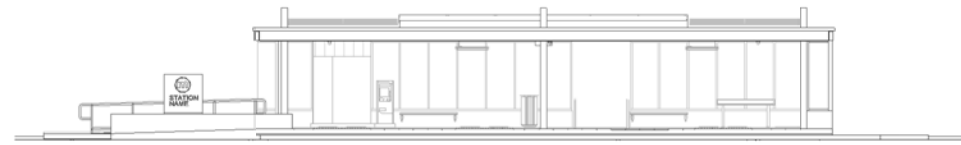

6 **ELEVATION 01 - TYPE A2**  
Scale: 1" = 20'-0"

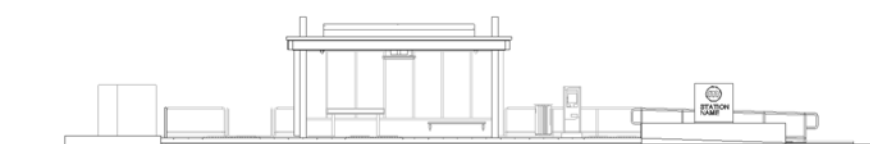

7 **ELEVATION 01 - TYPE A3**  
Scale: 1" = 20'-0"



8 **ELEVATION 01 - TYPE A4**  
Scale: 1" = 20'-0"

PLATFORM TYPE - A1  
CURBSIDE  
ENTRY RIGHT

PLATFORM SIZE: 60'-0"L x 10'-0"W  
CANOPY SIZE: 60'-6"L x 9'-6"W

PLATFORM TYPE - A2  
CURBSIDE  
ENTRY LEFT

PLATFORM SIZE: 60'-0"L x 10'-0"W  
CANOPY SIZE: 60'-6"L x 9'-6"W

PLATFORM TYPE - A3  
CURBSIDE  
ENTRY RIGHT

PLATFORM SIZE: 50'-0"L x 10'-0"W  
CANOPY SIZE: 23'-5"L x 9'-6"W

PLATFORM TYPE - A4  
CURBSIDE  
ENTRY LEFT

PLATFORM SIZE: 50'-0"L x 10'-0"W  
CANOPY SIZE: 23'-5"L x 9'-6"W

60631225P  
CITY OF MADISON, DANE COUNTY, WI  
CONTRACT NO: 60631225C  
OVERALL STATION TYPE A  
BUS RAPID TRANSIT  
CITY OF MADISON




60631225P

A100


MARK	REVISION	DATE	BY

Designed By: [ ]  
Date: 2022-03-08  
Scale: 1" = 20'-0"

BUS SIZES SHOWN  
ARE APPROXIMATE

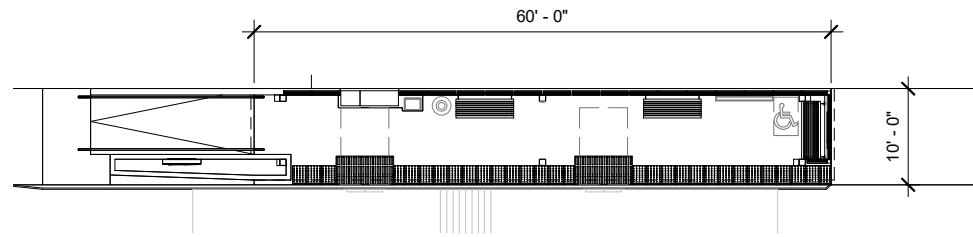


2 | **TYPE A5**  
Scale: 1" = 20'-0"

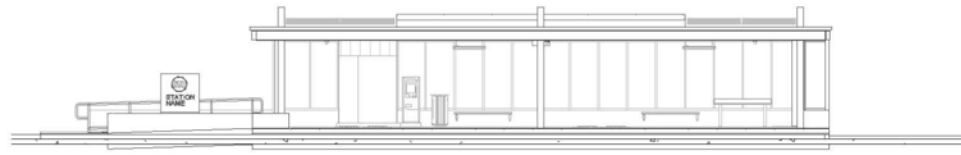


5 | **ELEVATION 01 - TYPE A5**  
Scale: 1" = 20'-0"

PLATFORM TYPE - A5  
CURBSIDE CENTER  
ENTRY LEFT

PLATFORM SIZE: 60'-0"L x 10'-0"W  
CANOPY SIZE: 60'-6"L x 9'-6"W

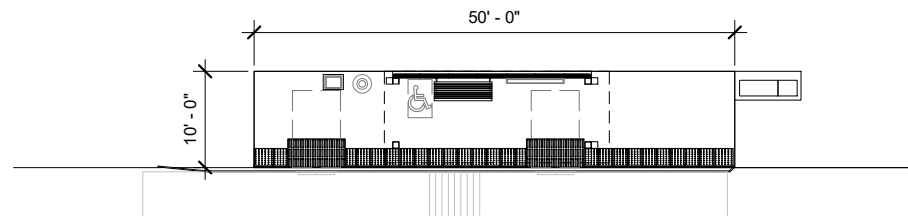


3 | **TYPE A6**  
Scale: 1" = 20'-0"

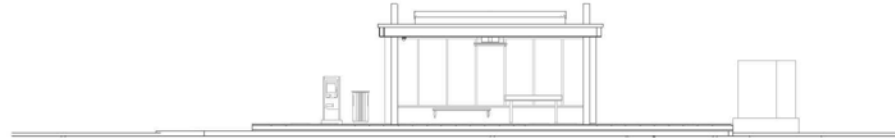


6 | **ELEVATION 01 - TYPE A6**  
Scale: 1" = 20'-0"

PLATFORM TYPE - A6  
CURBSIDE AT CHARGING STATION  
ENTRY BOTH SIDES

PLATFORM SIZE: 60'-0"L x 10'-0"W  
CANOPY SIZE: 23'-5"L x 9'-6"W

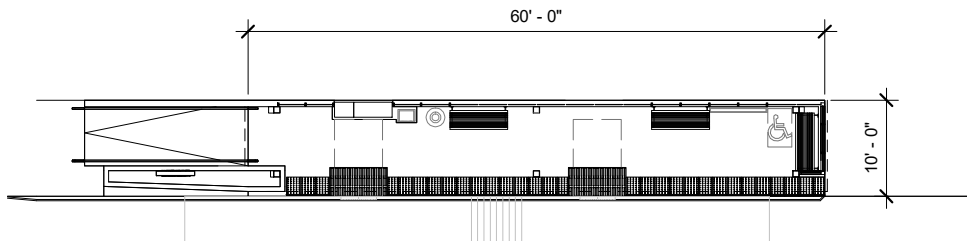

7 | **TYPE A7**  
Scale: 1" = 20'-0"

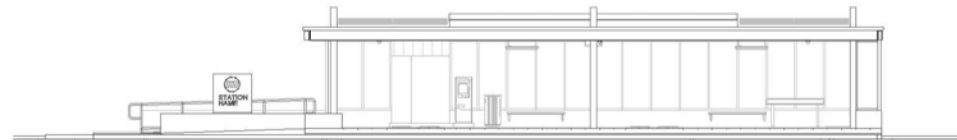

8 | **ELEVATION 01 - TYPE A7**  
Scale: 1" = 20'-0"

PLATFORM TYPE - A7  
CURBSIDE CENTER WITH GREENSPACE BEHIND  
ENTRY LEFT

PLATFORM SIZE: 60'-0"L x 10'-0"W  
CANOPY SIZE: 60'-6"L x 9'-6"W

60631225P  
CITY OF MADISON, DANE COUNTY, WI  
CONTRACT NO: 60631225C

OVERALL STATION TYPE A  
BUS RAPID TRANSIT  
CITY OF MADISON




60631225P


A101

MARK	REVISION	DATE	BY


Designed By: \_\_\_\_\_  
Date: 2022-03-08  
Scale: ---

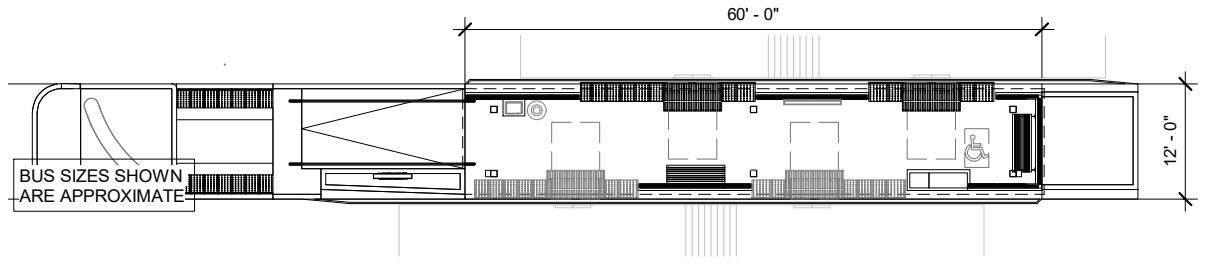


2  
**TYPE B2**  
Scale: 1" = 20'-0"

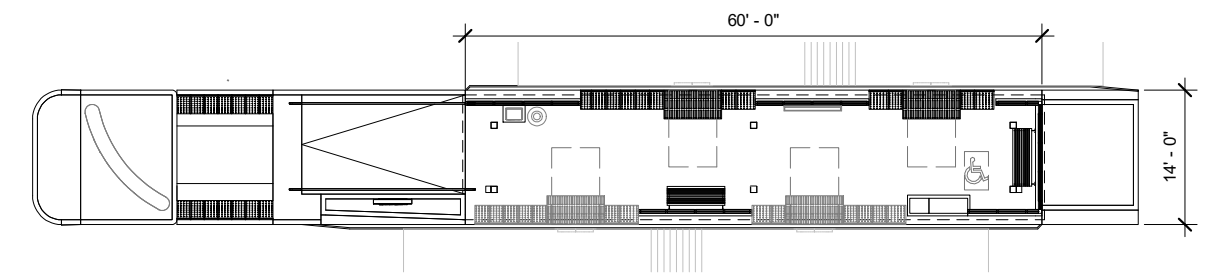


4  
**TYPE B4**  
Scale: 1" = 20'-0"

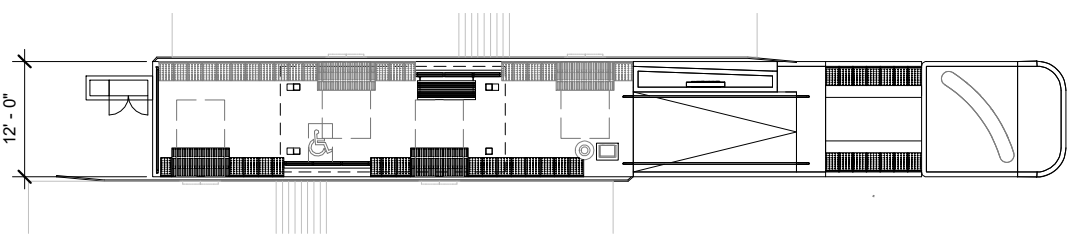


5  
**TYPE C**  
Scale: 1" = 20'-0"

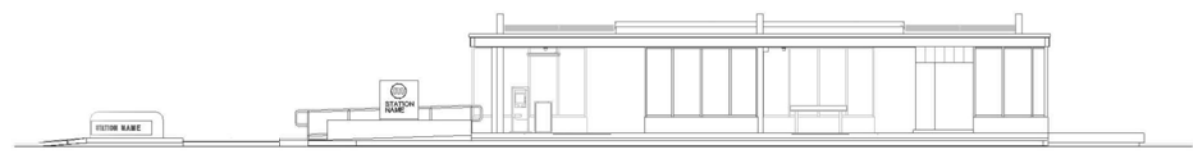

8  
**ELEVATION 01 - TYPE B2**  
Scale: 1" = 20'-0"

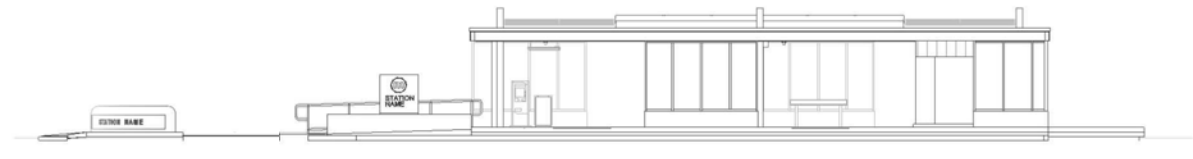

10  
**ELEVATION 01 - TYPE B4**  
Scale: 1" = 20'-0"

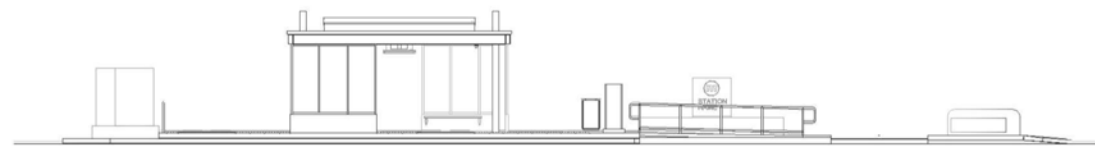

6  
**ELEVATION 01 - TYPE C**  
Scale: 1" = 20'-0"

PLATFORM TYPE - B1  
CENTER  
ENTRY LEFT

PLATFORM SIZE: 60'-0"L x 12'-0"W  
CANOPY SIZE: 60'-6"L x 11'-0"W

PLATFORM TYPE - B2  
CENTER  
ENTRY LEFT

PLATFORM SIZE: 60'-0"L x 14'-0"W  
CANOPY SIZE: 60'-6"L x 13'-0"W

PLATFORM TYPE - C  
CENTER REDUCED  
ENTRY RIGHT

PLATFORM SIZE: 50'-0"L x 12'-0"W  
CANOPY SIZE: 23'-5"L x 11'-0"W

REVISION	DATE	BY


60631225P  
CITY OF MADISON, DANE COUNTY, WI  
CONTRACT NO: 60631225C

OVERALL STATION TYPE B & C  
BUS RAPID TRANSIT  
CITY OF MADISON




60631225P


A102

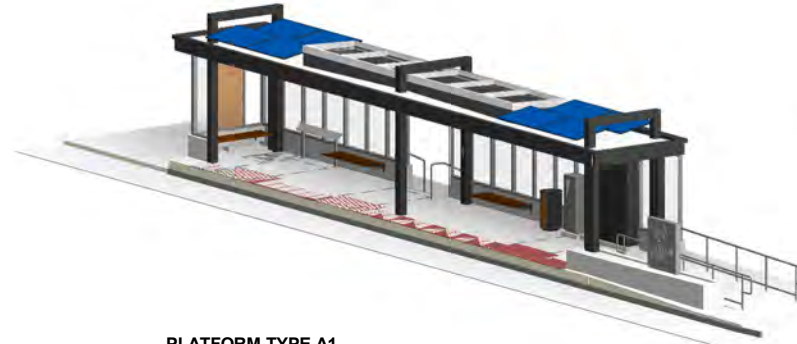


PLATFORM TYPE A1

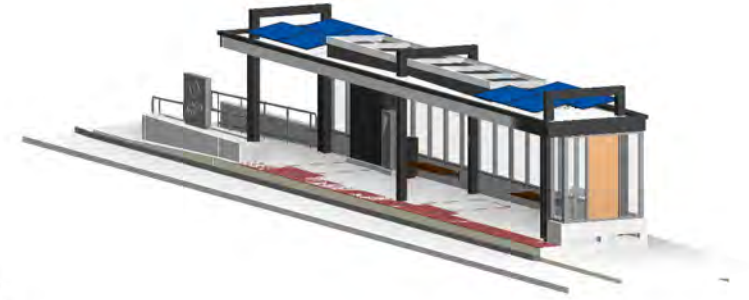


PLATFORM TYPE A5

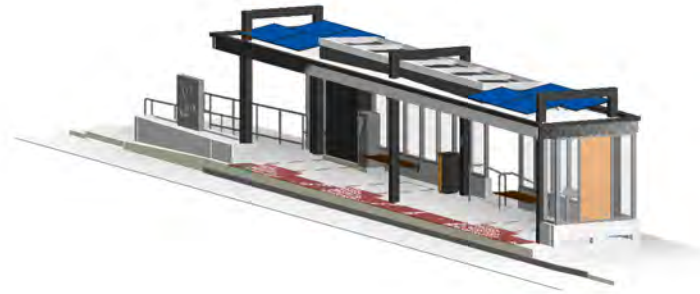


PLATFORM TYPE A2

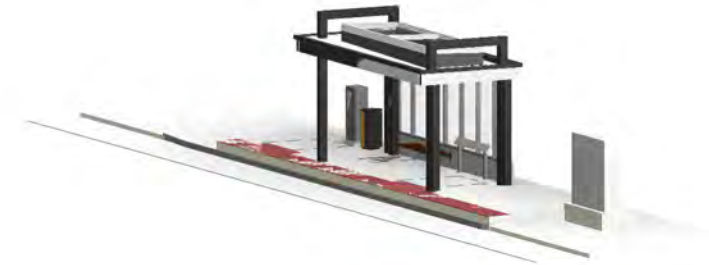


PLATFORM TYPE A6

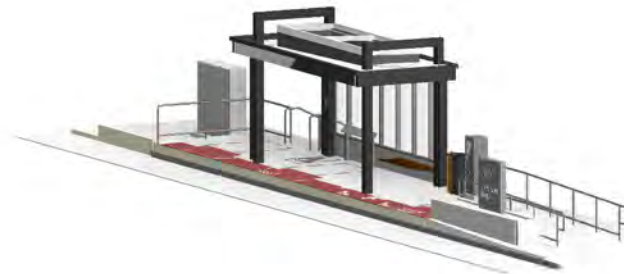

PLATFORM TYPE A3

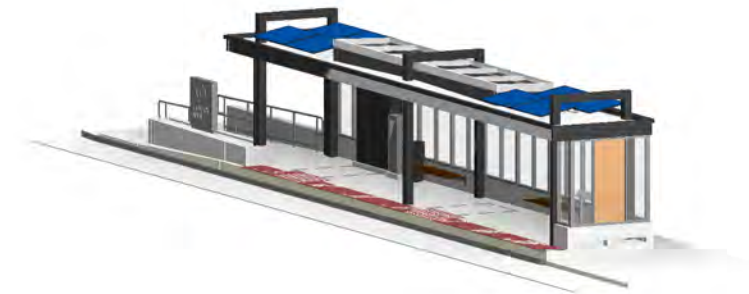

PLATFORM TYPE A7

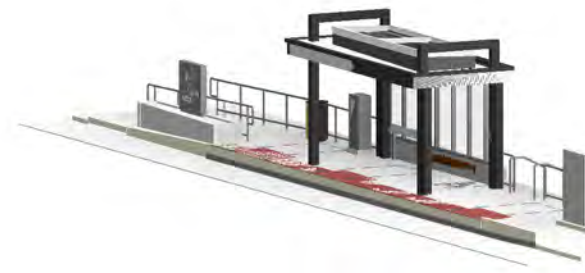

PLATFORM TYPE A4

MARK	REVISION	DATE	BY

60631225P  
 CITY OF MADISON, DANE COUNTY, WI  
 CONTRACT NO: 60631225C

OVERALL PLATFORM 3D VIEWS TYPE A  
 BUS RAPID TRANSIT  
 CITY OF MADISON




60631225P

A103



PLATFORM TYPE B1

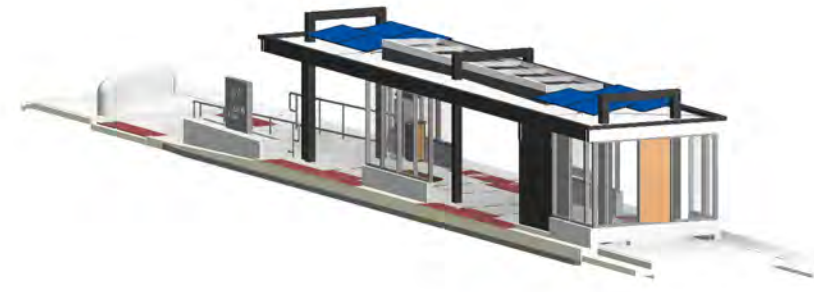

PLATFORM TYPE B2



PLATFORM TYPE C



60631225P

A104

OVERALL PLATFORM 3D VIEWS TYPE B & C

BUS RAPID TRANSIT  
CITY OF MADISON

60631225P

CITY OF MADISON, DANE COUNTY, WI

CONTRACT NO: 60631225C

MARK

Designed By:

REVISION

Date: 2022-03-08

DATE

BY

Scale: ---


**PLAN GRAPHIC SYMBOL LEGEND**



ACCESSIBLE WAITING AREA - 30" X 48"




BOARDING/ALIGHTING ZONE - 60" X 96"

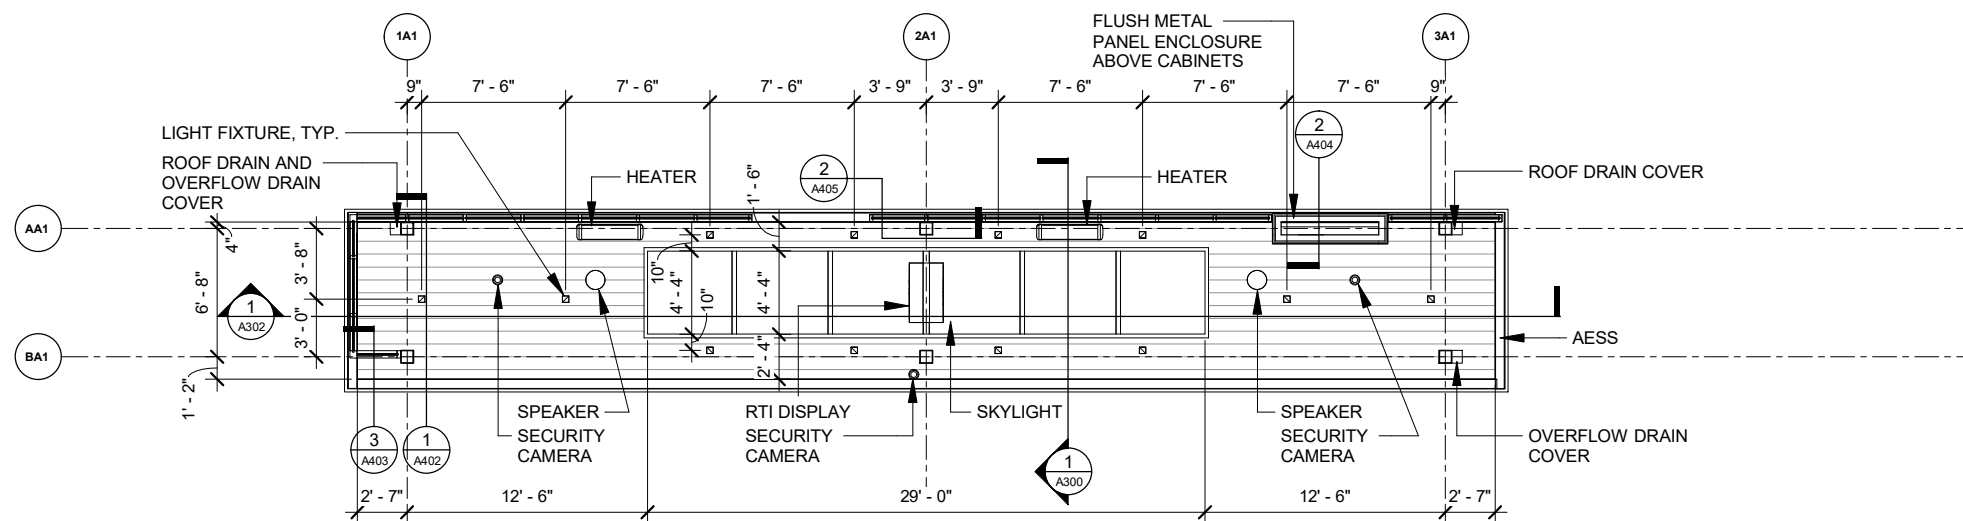


**3 CEILING PLAN - PLATFORM TYPE A1**

Scale: 1" = 10'-0"

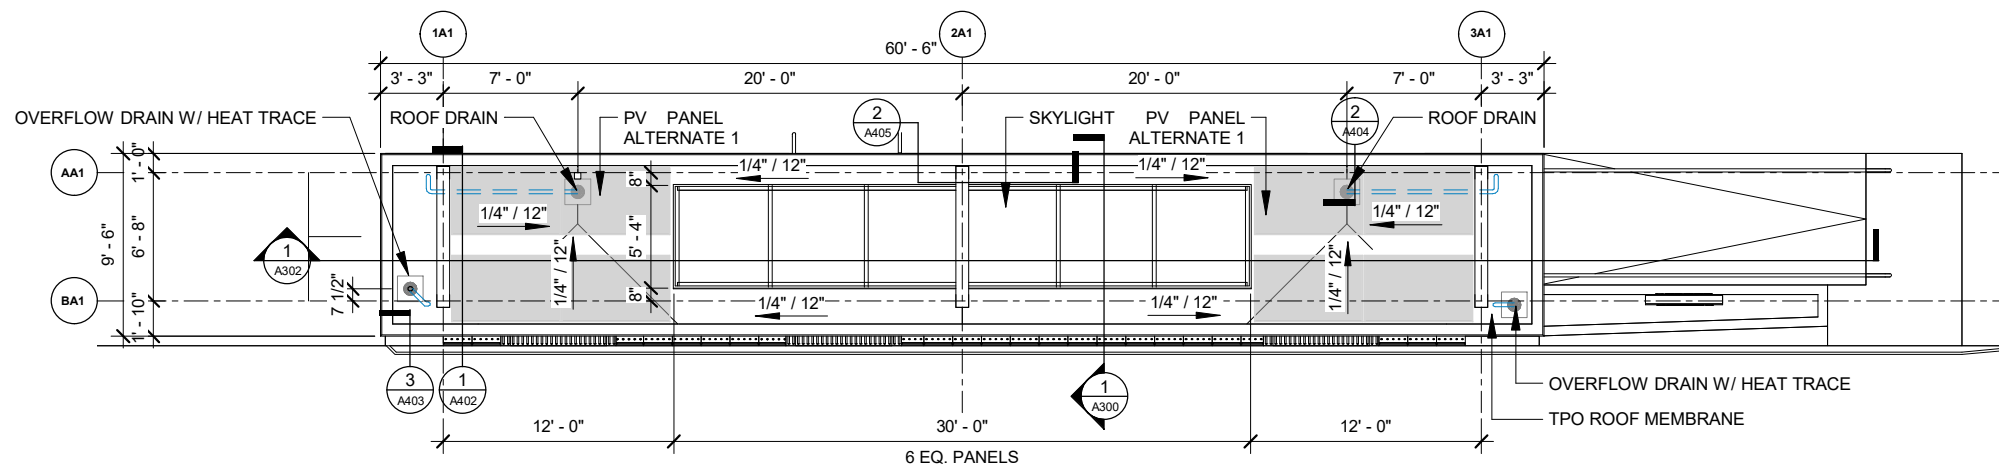

**2 ROOF PLAN - PLATFORM TYPE A1**

Scale: 1" = 10'-0"

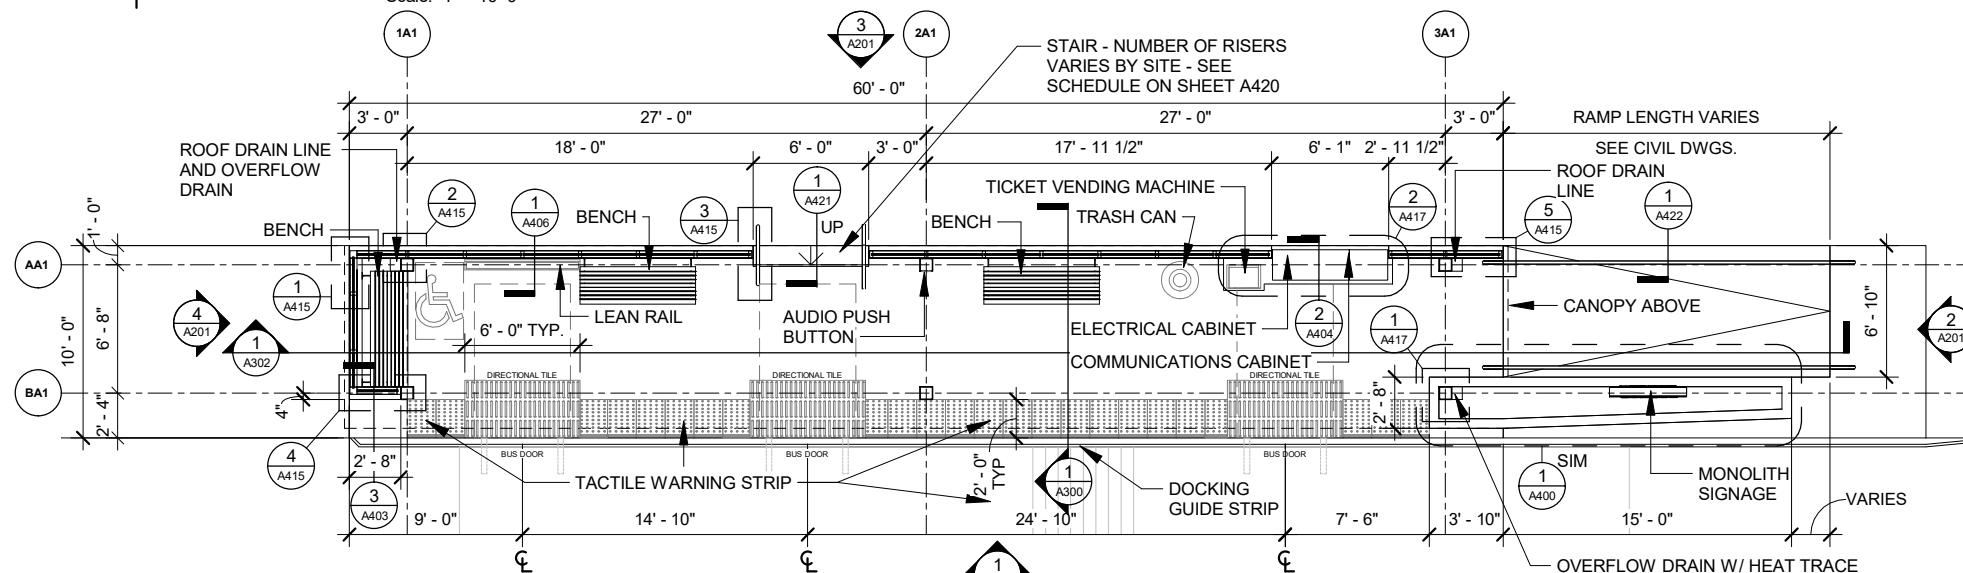

**1 FLOOR PLAN - PLATFORM TYPE A1**

Scale: 1" = 10'-0"

60631225P  
 CITY OF MADISON, DANE COUNTY, WI  
 CONTRACT NO: 60631225C

PLATFORM TYPE A1  
 BUS RAPID TRANSIT  
 CITY OF MADISON

MARK	REVISION	DATE	BY




60631225P

A110


**PLAN GRAPHIC SYMBOL LEGEND**




ACCESSIBLE WAITING AREA -  
30" X 48"

 


BOARDING/ALIGHTING  
ZONE - 60" X 96"

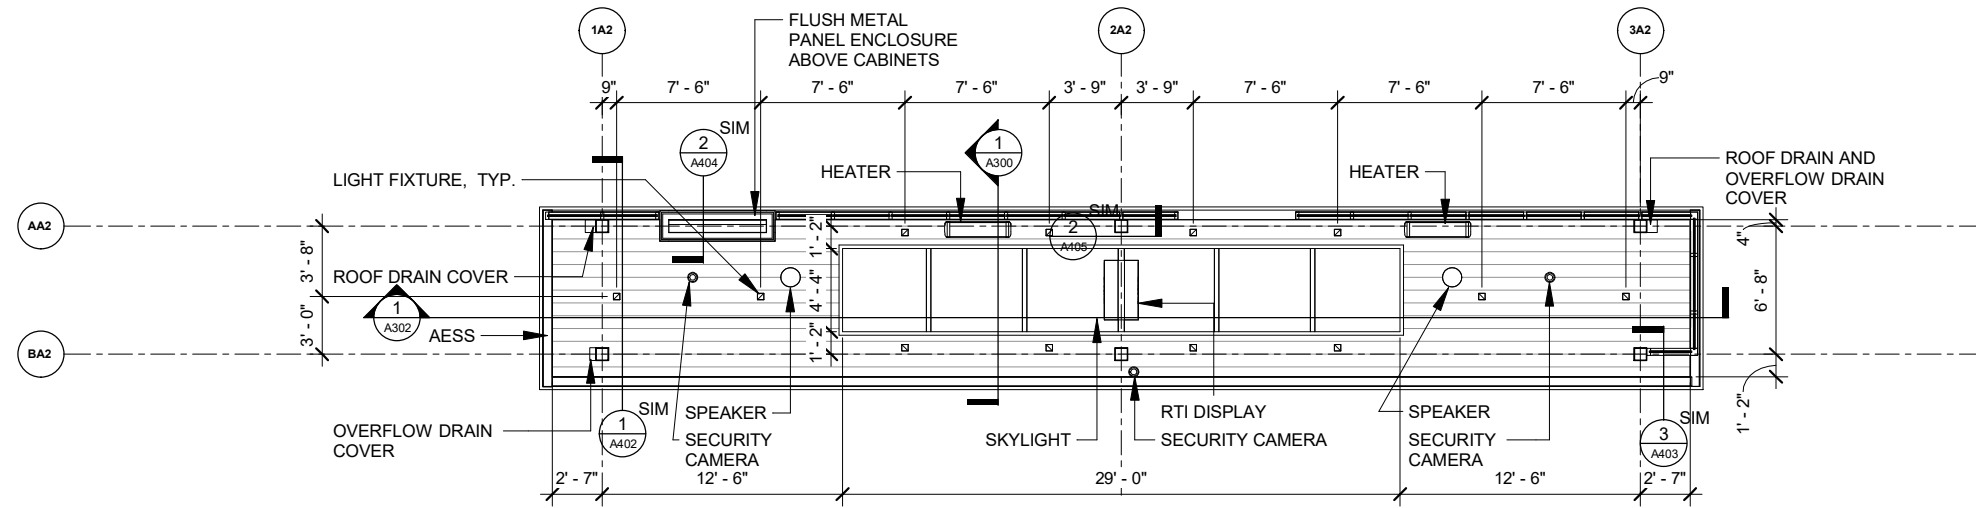

**3 | CEILING PLAN - PLATFORM TYPE A2**  
Scale: 1" = 10'-0"

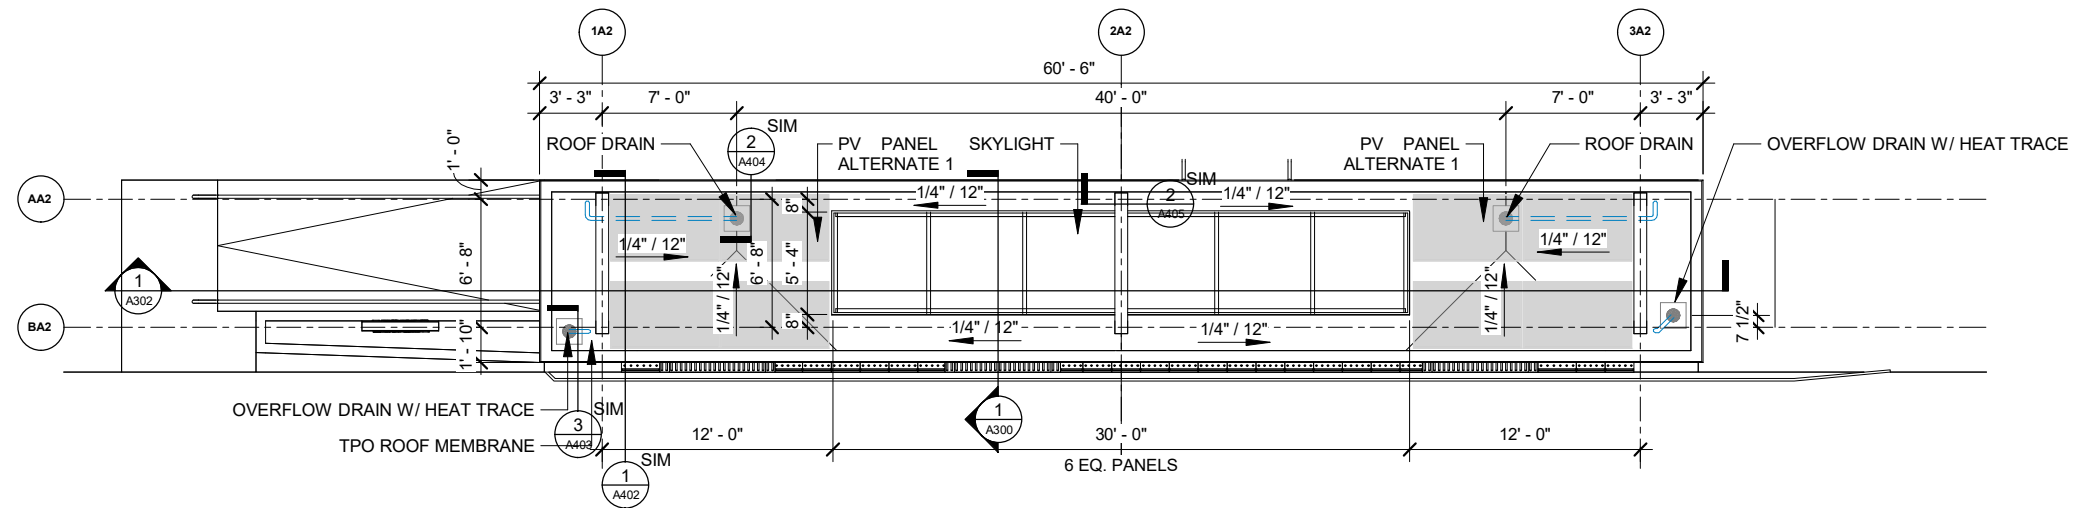

**2 | ROOF PLAN - PLATFORM TYPE A2**  
Scale: 1" = 10'-0"

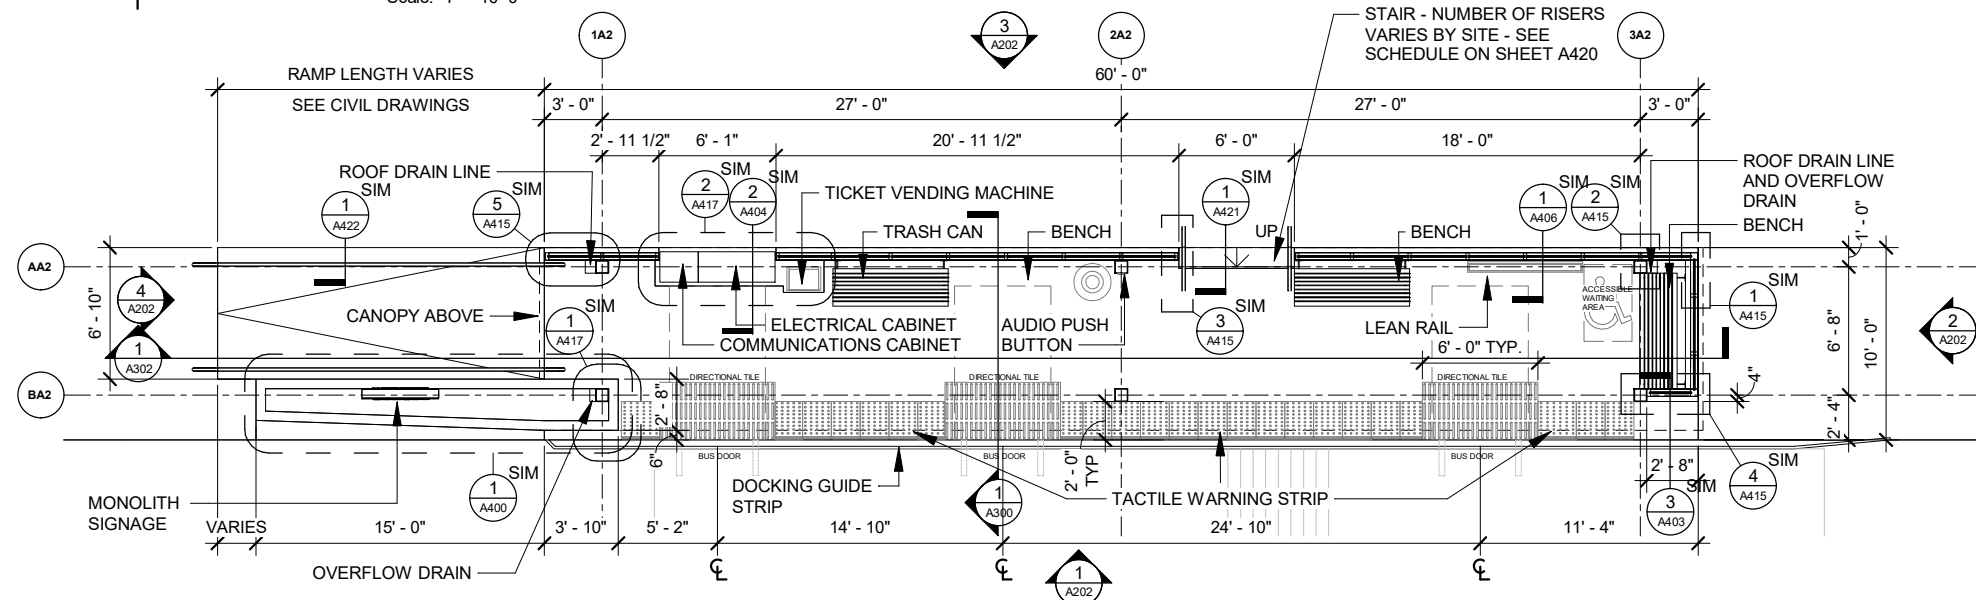

**1 | FLOOR PLAN - PLATFORM TYPE A2**  
Scale: 1" = 10'-0"

60631225P  
CITY OF MADISON, DANE COUNTY, WI  
CONTRACT NO: 60631225C

PLATFORM TYPE A2  
BUS RAPID TRANSIT  
CITY OF MADISON



60631225P

A111


MARK	REVISION	DATE	BY

Designed By: \_\_\_\_\_  
Date: 2022-03-08  
Scale: 1" = 10'-0"


**PLAN GRAPHIC SYMBOL LEGEND**




ACCESSIBLE WAITING AREA -  
30" X 48"

 


BOARDING/ALIGHTING  
ZONE - 60" X 96"

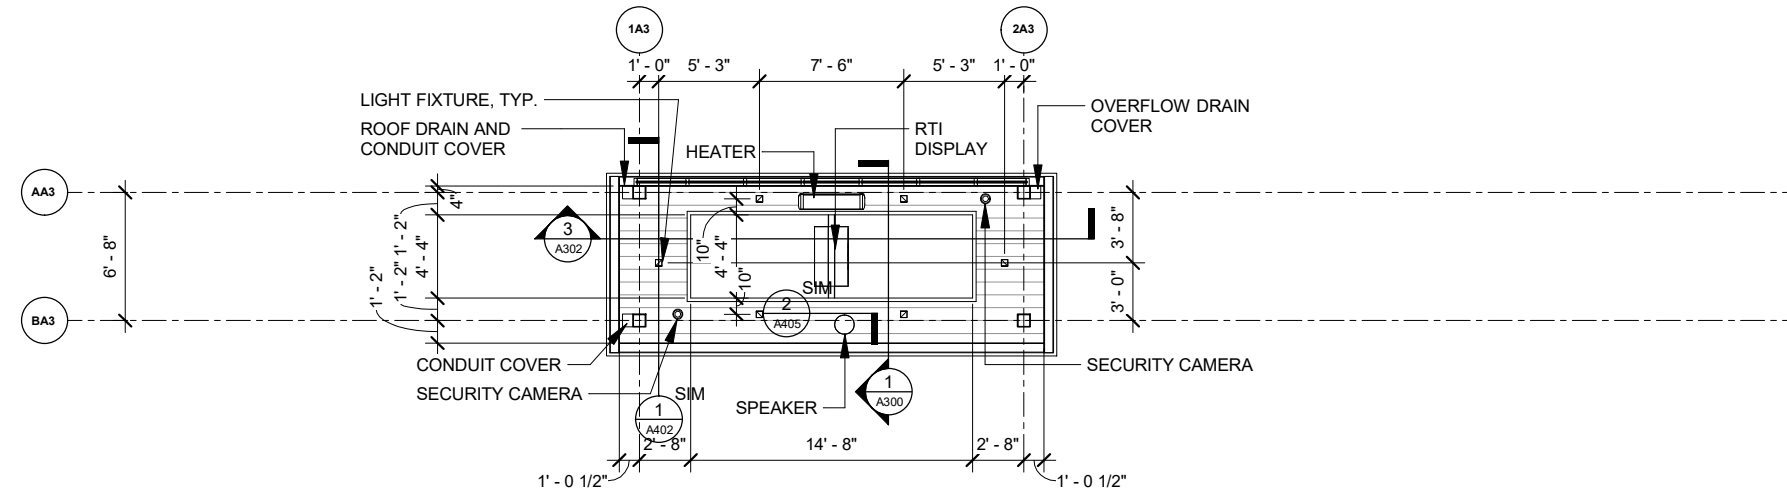

3 | **CEILING PLAN - PLATFORM TYPE A3**  
Scale: 1" = 10'-0"

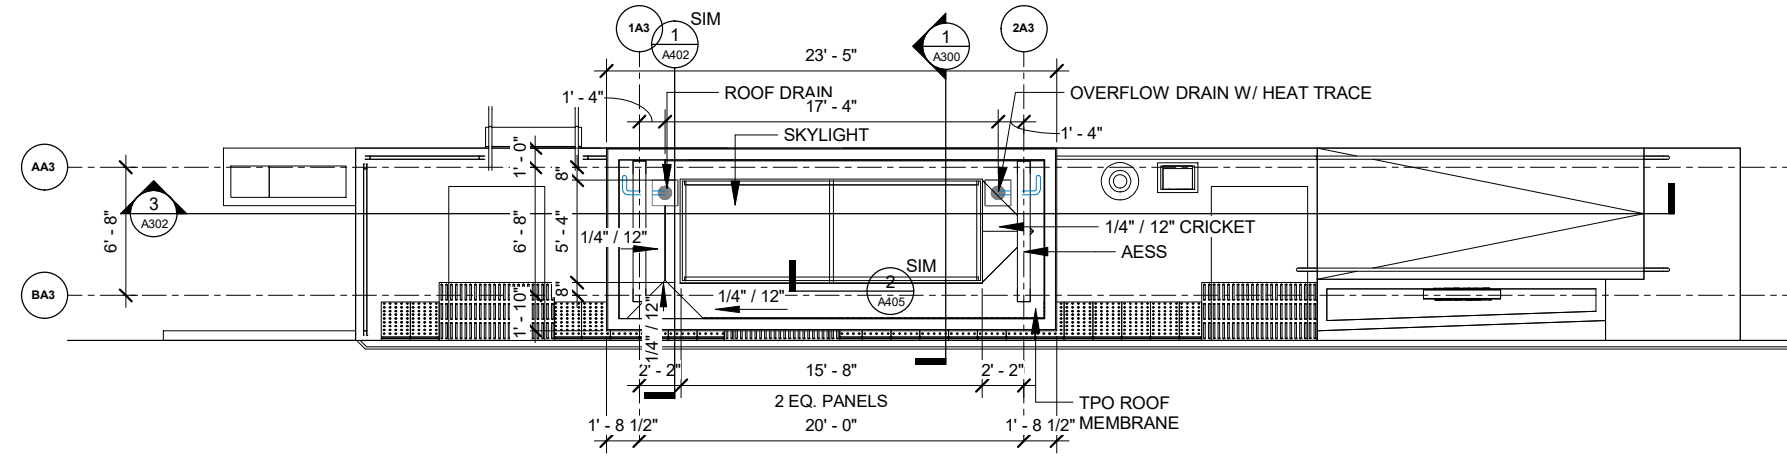

2 | **ROOF PLAN - PLATFORM TYPE A3**  
Scale: 1" = 10'-0"

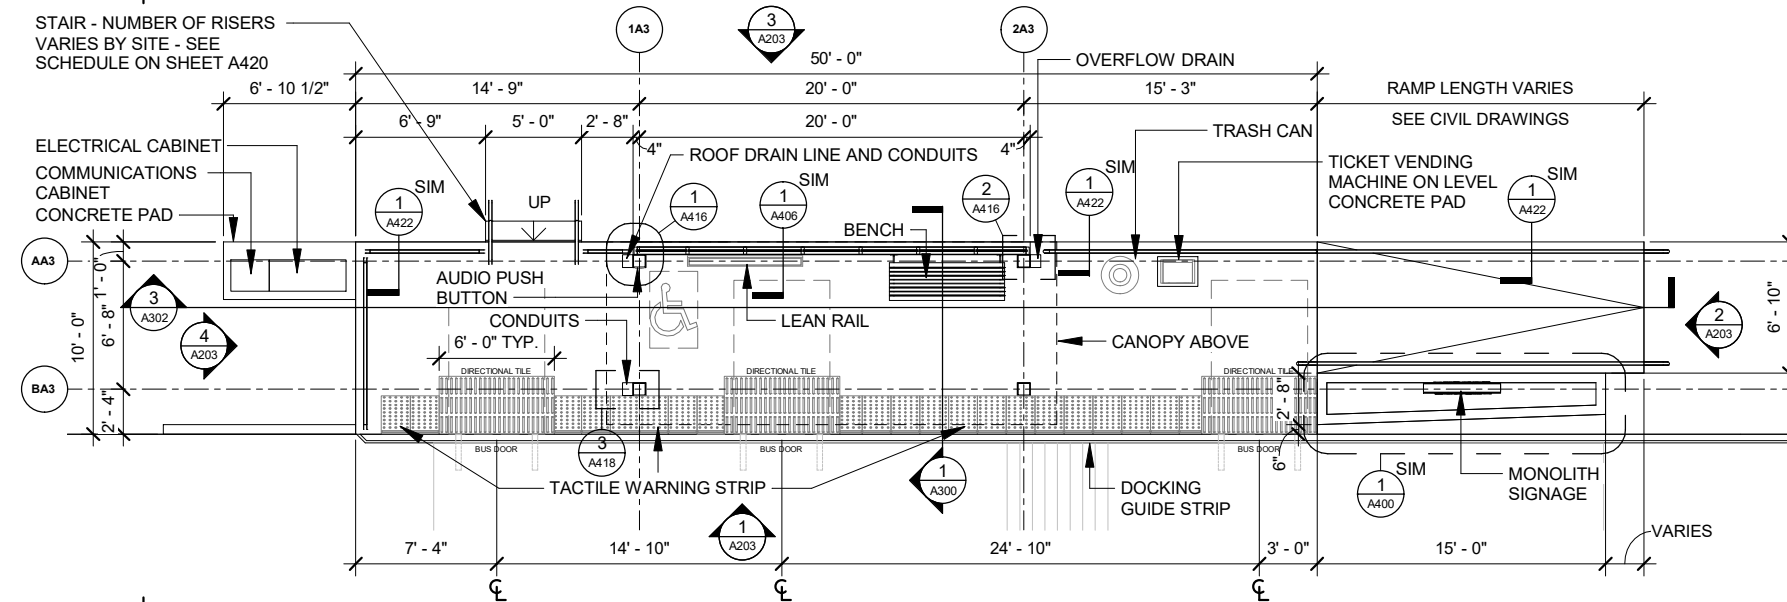

1 | **FLOOR PLAN - PLATFORM TYPE A3**  
Scale: 1" = 10'-0"

REVISION	DATE	BY

60631225P  
CITY OF MADISON, DANE COUNTY, WI  
CONTRACT NO: 60631225C

PLATFORM TYPE A3  
BUS RAPID TRANSIT  
CITY OF MADISON



60631225P  
A112




**PLAN GRAPHIC SYMBOL LEGEND**




ACCESSIBLE WAITING AREA - 30" X 48"




BOARDING/ALIGHTING ZONE - 60" X 96"

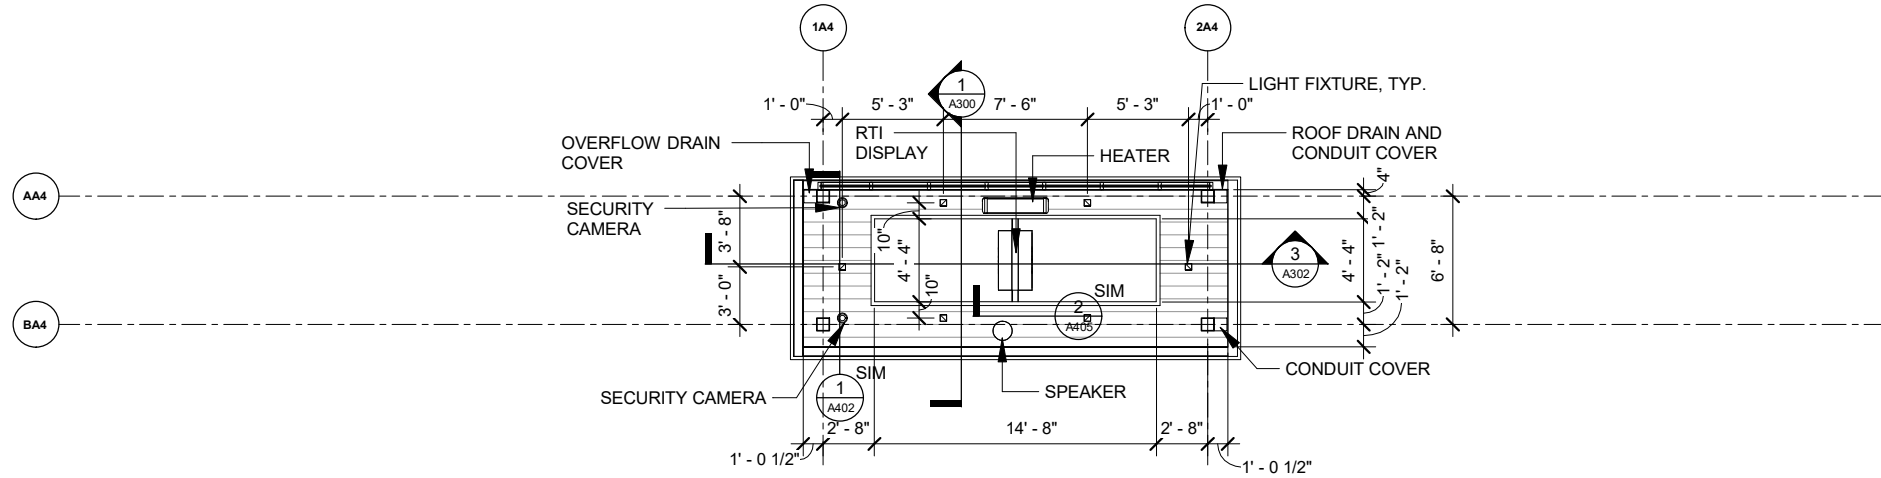

3 | **CEILING PLAN - PLATFORM TYPE A4**  
Scale: 1" = 10'-0"

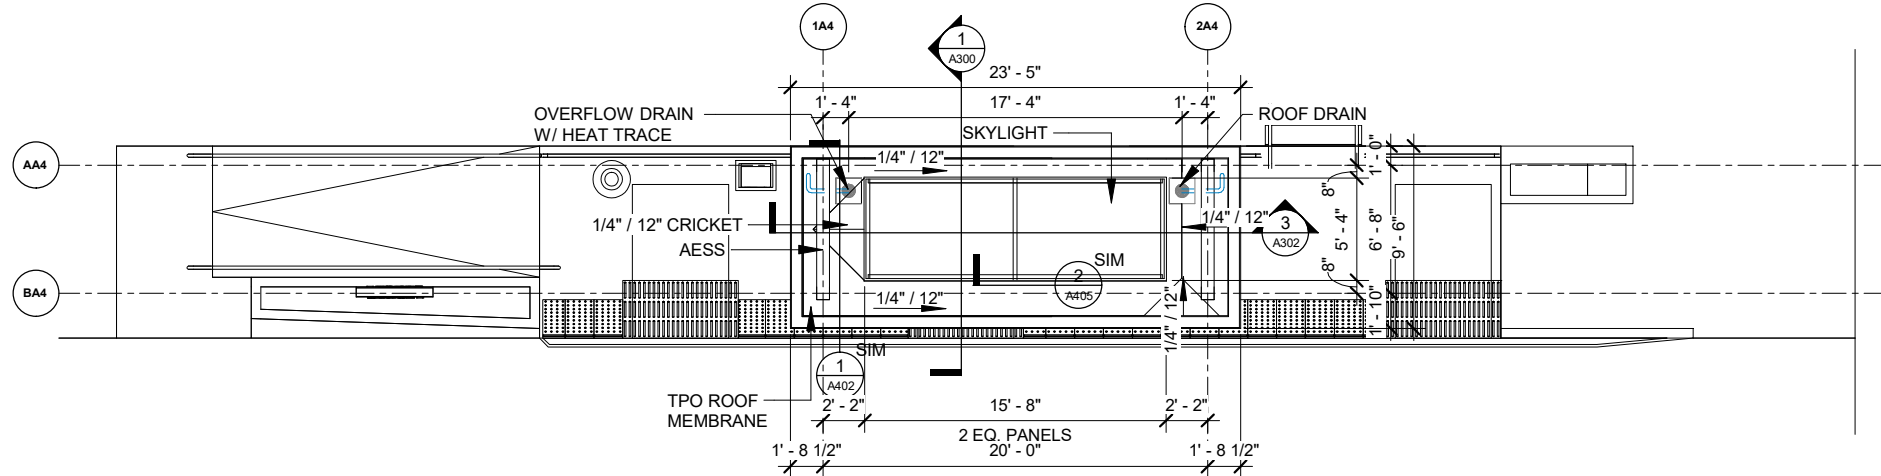

2 | **ROOF PLAN - PLATFORM TYPE A4**  
Scale: 1" = 10'-0"

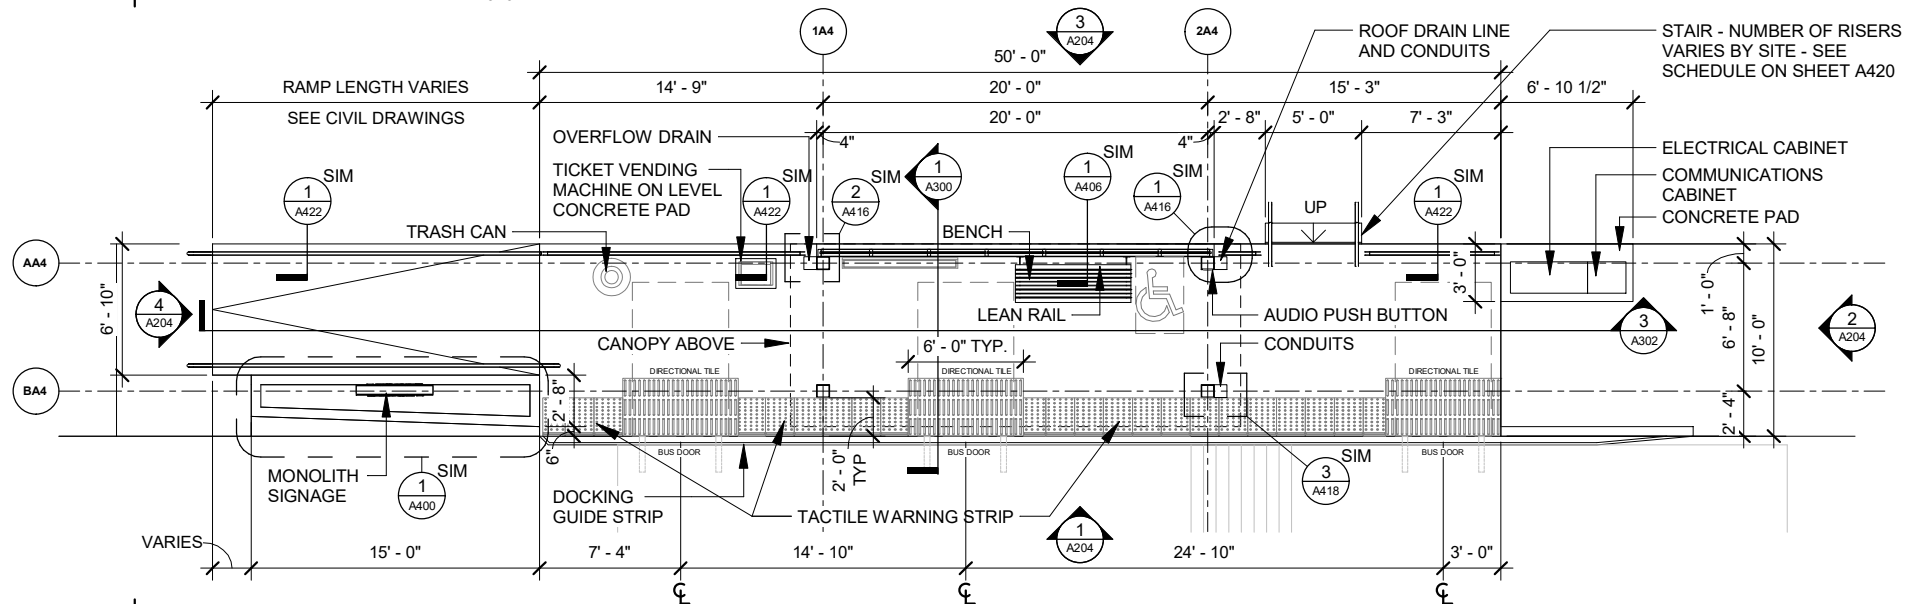

1 | **FLOOR PLAN - PLATFORM TYPE A4**  
Scale: 1" = 10'-0"

NO.	DATE	BY

60631225P  
CITY OF MADISON, DANE COUNTY, WI  
CONTRACT NO: 60631225C

PLATFORM TYPE A4

BUS RAPID TRANSIT  
CITY OF MADISON




60631225P

A113


**PLAN GRAPHIC SYMBOL LEGEND**



ACCESSIBLE WAITING AREA - 30" X 48"

 


BOARDING/ALIGHTING ZONE - 60" X 96"

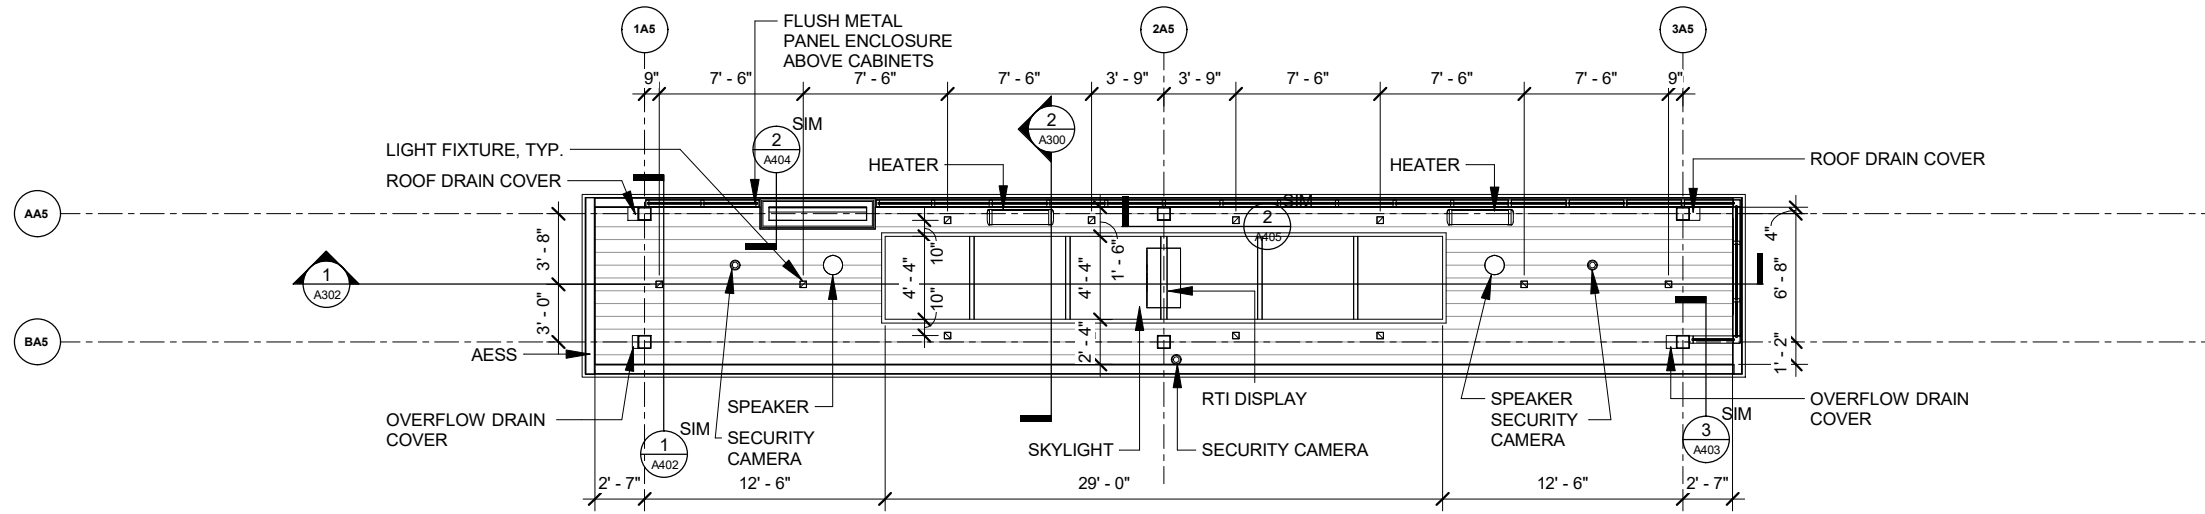


**3 CEILING PLAN - PLATFORM TYPE A5**

Scale: 1" = 10'-0"

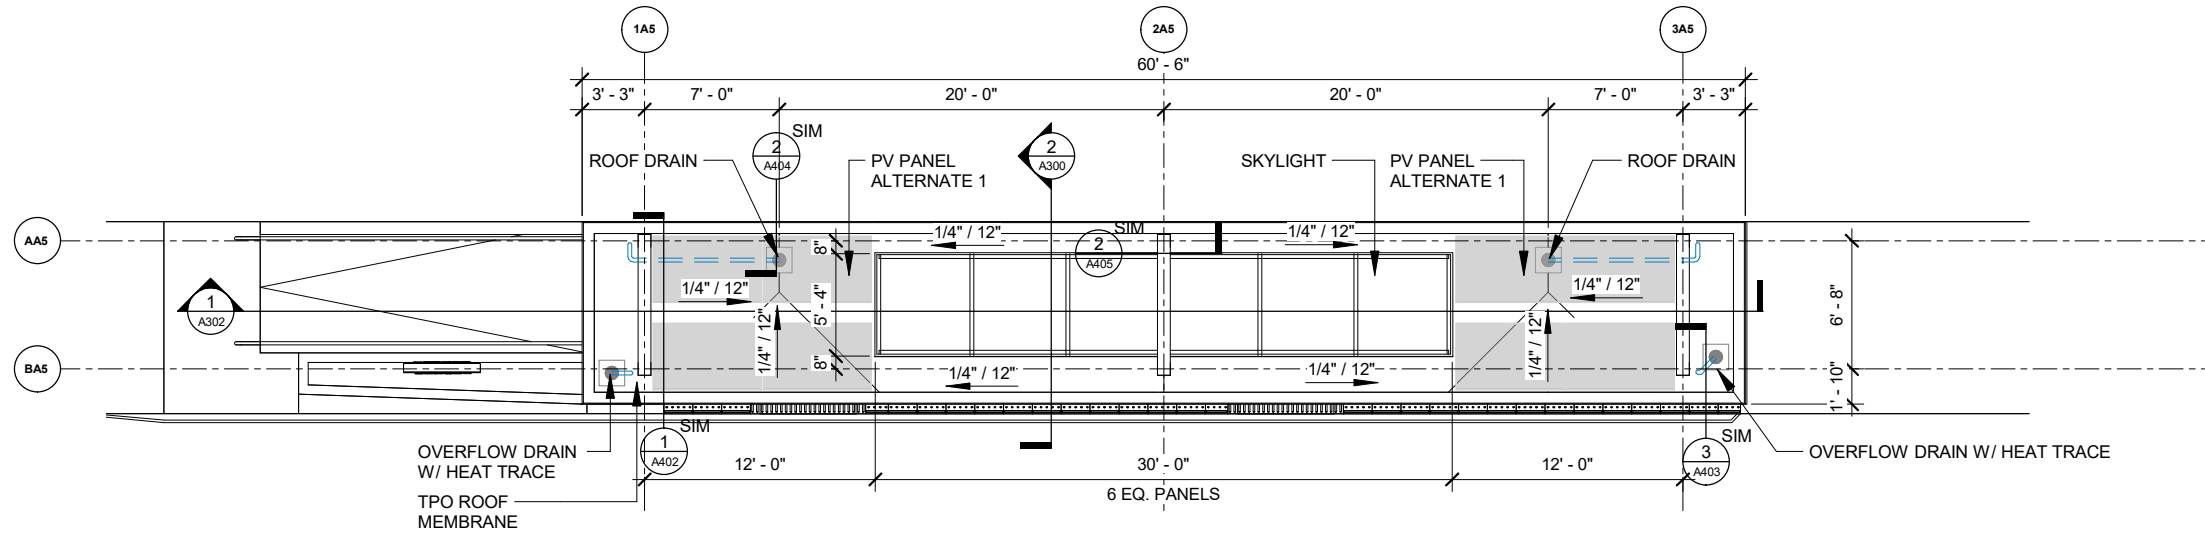

**2 ROOF PLAN - PLATFORM TYPE A5**

Scale: 1" = 10'-0"

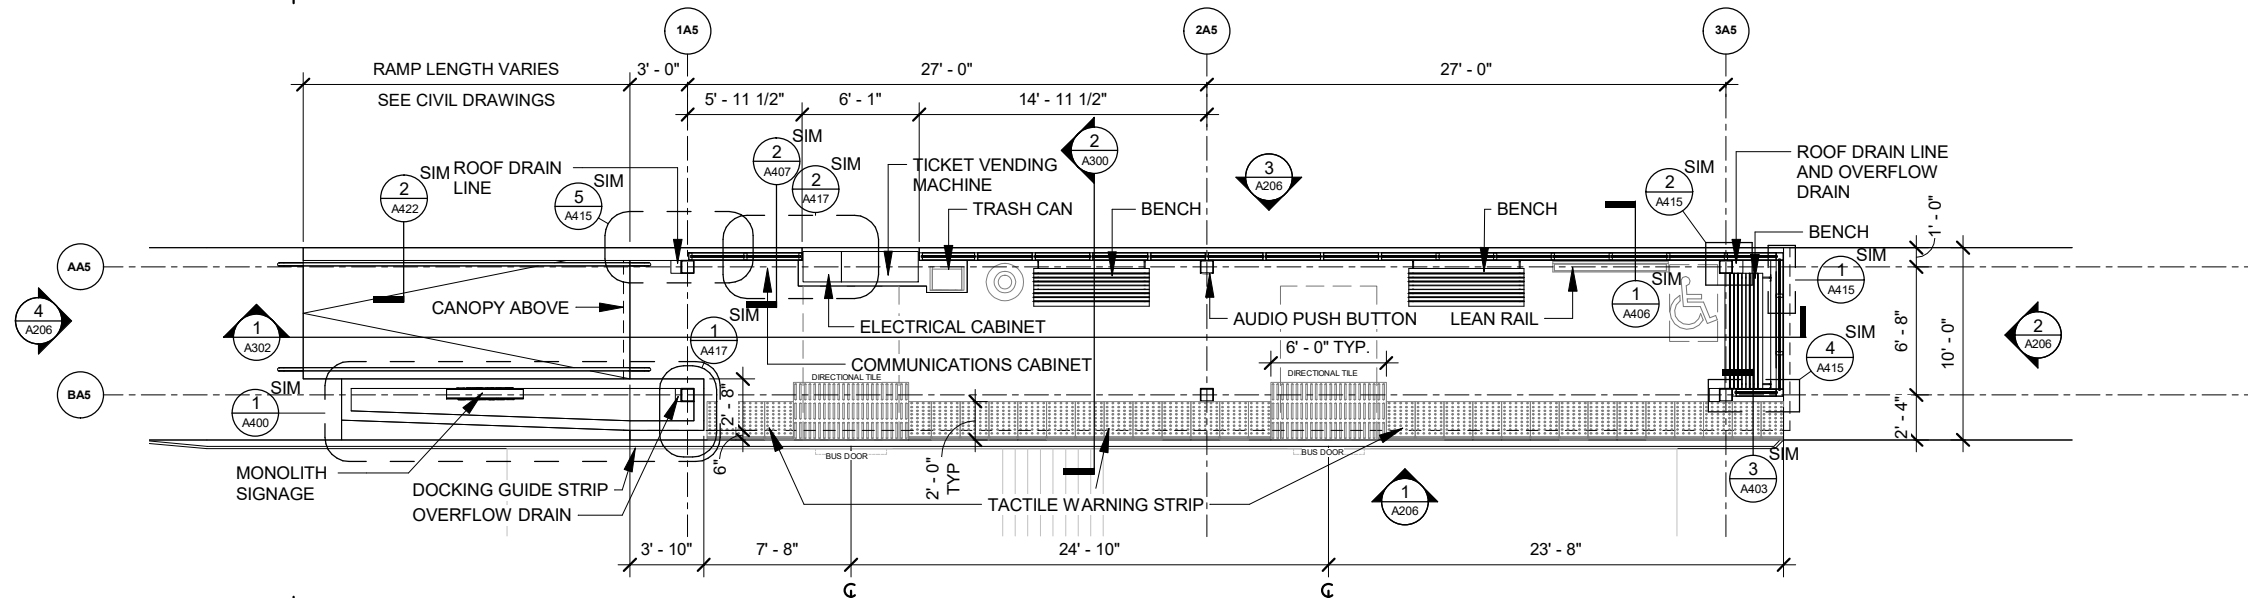

**1 FLOOR PLAN - PLATFORM TYPE A5**

Scale: 1" = 10'-0"

60631225P  
CITY OF MADISON, DANE COUNTY, WI  
CONTRACT NO: 60631225C

PLATFORM TYPE A5  
BUS RAPID TRANSIT  
CITY OF MADISON



60631225P

A115


MARK	REVISION	DATE	BY

Designed By: \_\_\_\_\_  
Date: 2022-03-08  
Scale: 1" = 10'-0"


**PLAN GRAPHIC SYMBOL LEGEND**




ACCESSIBLE WAITING AREA -  
30" X 48"

 


BOARDING/ALIGHTING  
ZONE - 60" X 96"

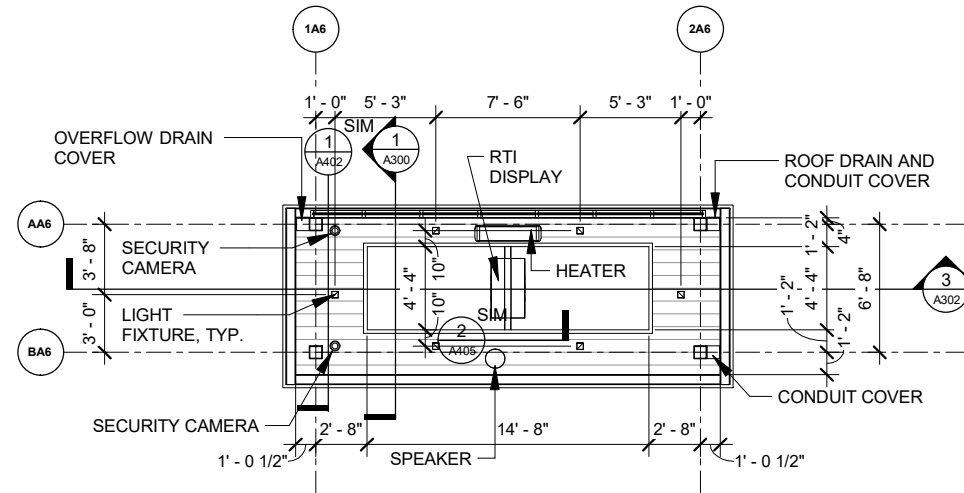

3 | **CEILING PLAN - PLATFORM TYPE A6**  
Scale: 1" = 10'-0"

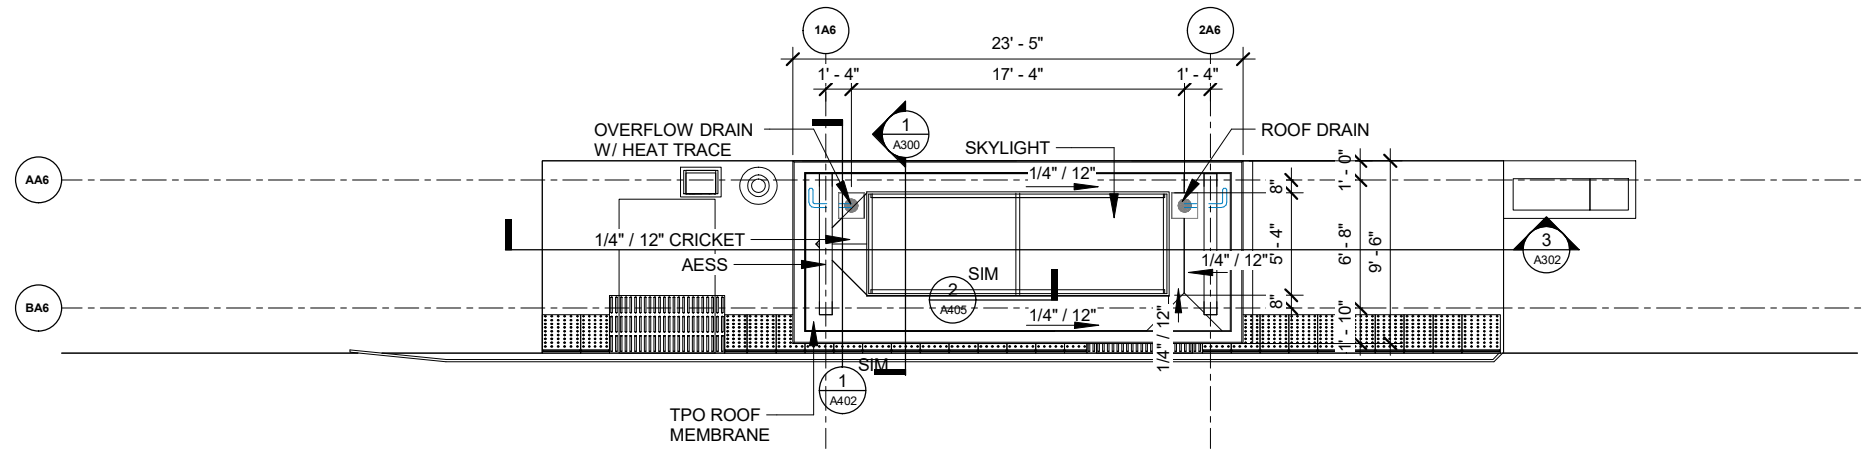

2 | **ROOF PLAN - PLATFORM TYPE A6**  
Scale: 1" = 10'-0"

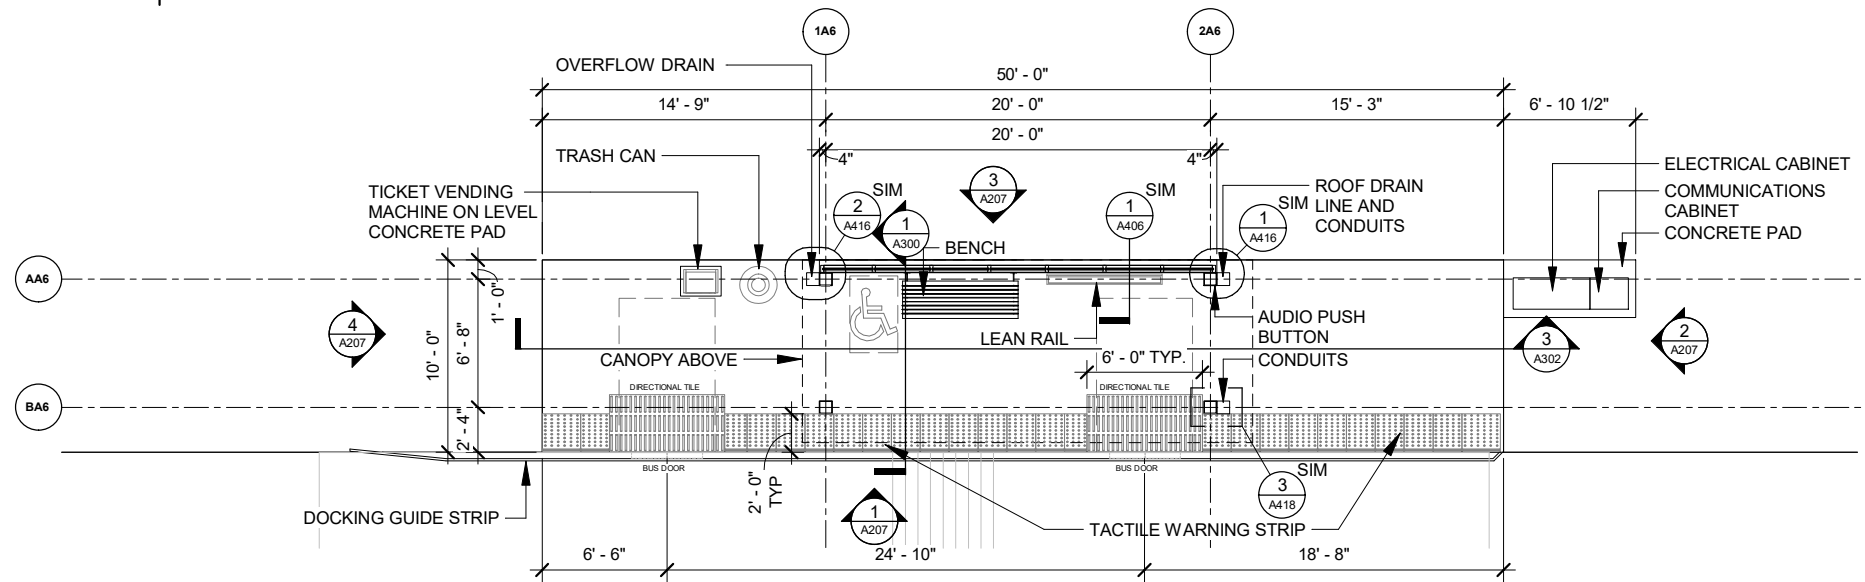

1 | **ROOF PLAN - PLATFORM TYPE A6**  
Scale: 1" = 10'-0"

60631225P

CITY OF MADISON, DANE COUNTY, WI

CONTRACT NO: 60631225C

PLATFORM TYPE A6  
BUS RAPID TRANSIT  
CITY OF MADISON



60631225P

A116

MARK	REVISION	DATE	BY

Designed By: \_\_\_\_\_


Date: 2022-03-08

Scale: ---


**PLAN GRAPHIC SYMBOL LEGEND**




ACCESSIBLE WAITING AREA -  
30" X 48"

 


BOARDING/ALIGHTING  
ZONE - 60" X 96"

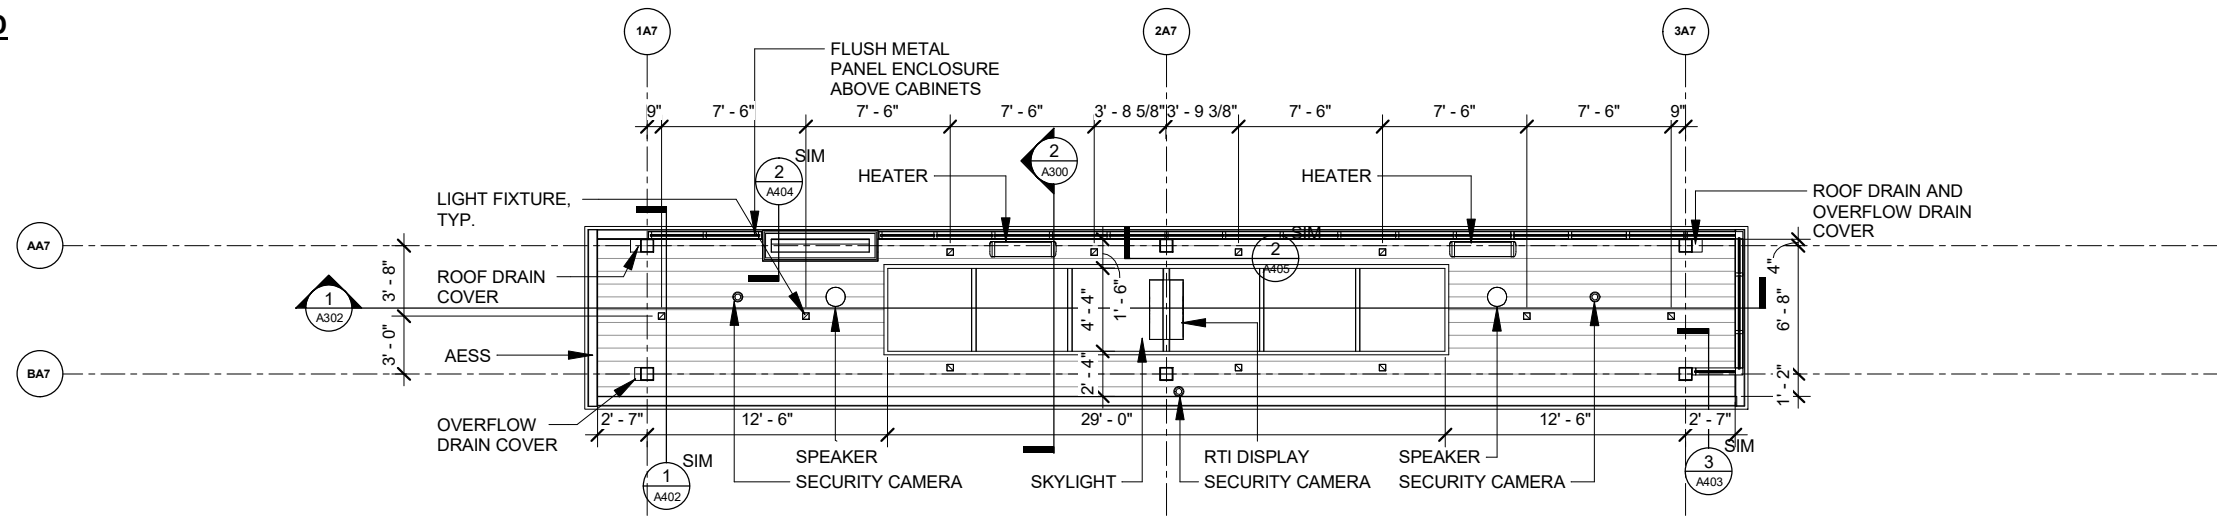

**3 CEILING PLAN - PLATFORM TYPE A7**  
Scale: 1" = 10'-0"

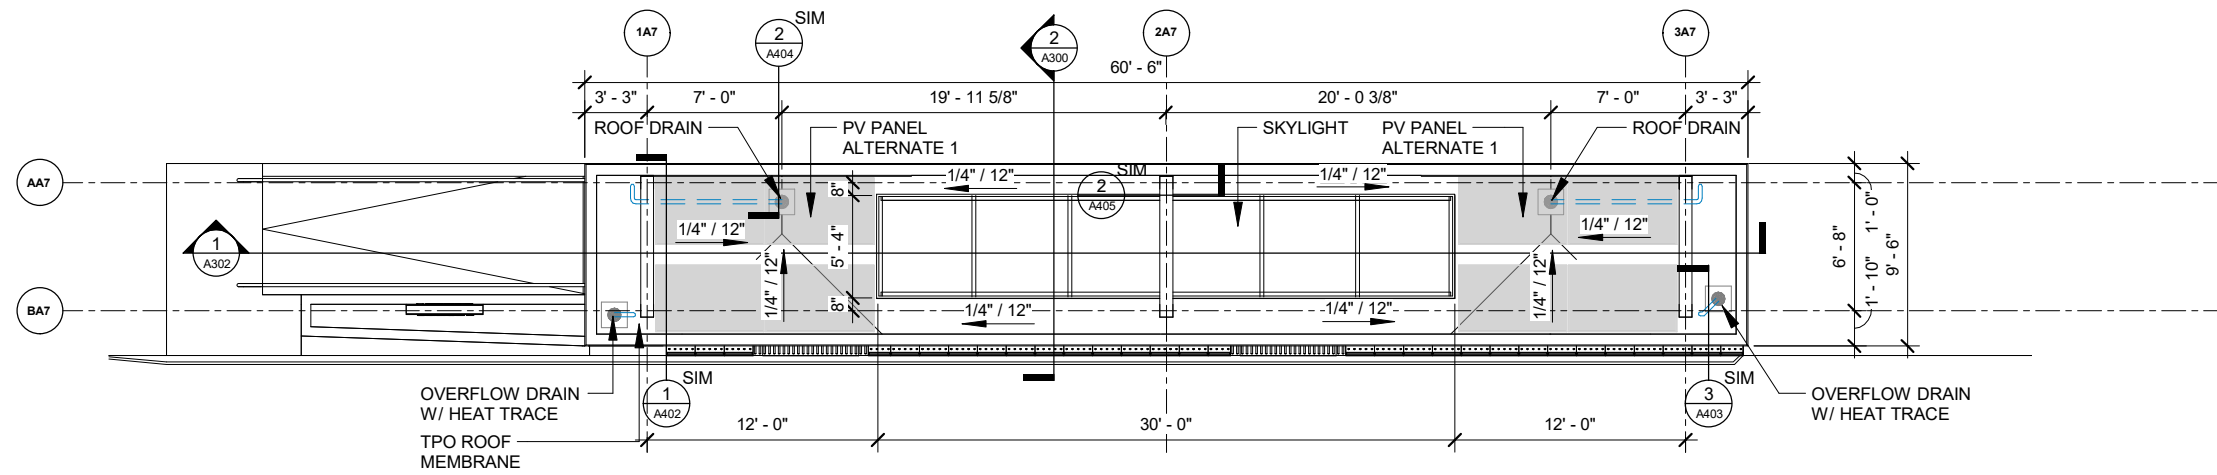

**2 ROOF PLAN - PLATFORM TYPE A7**  
Scale: 1" = 10'-0"

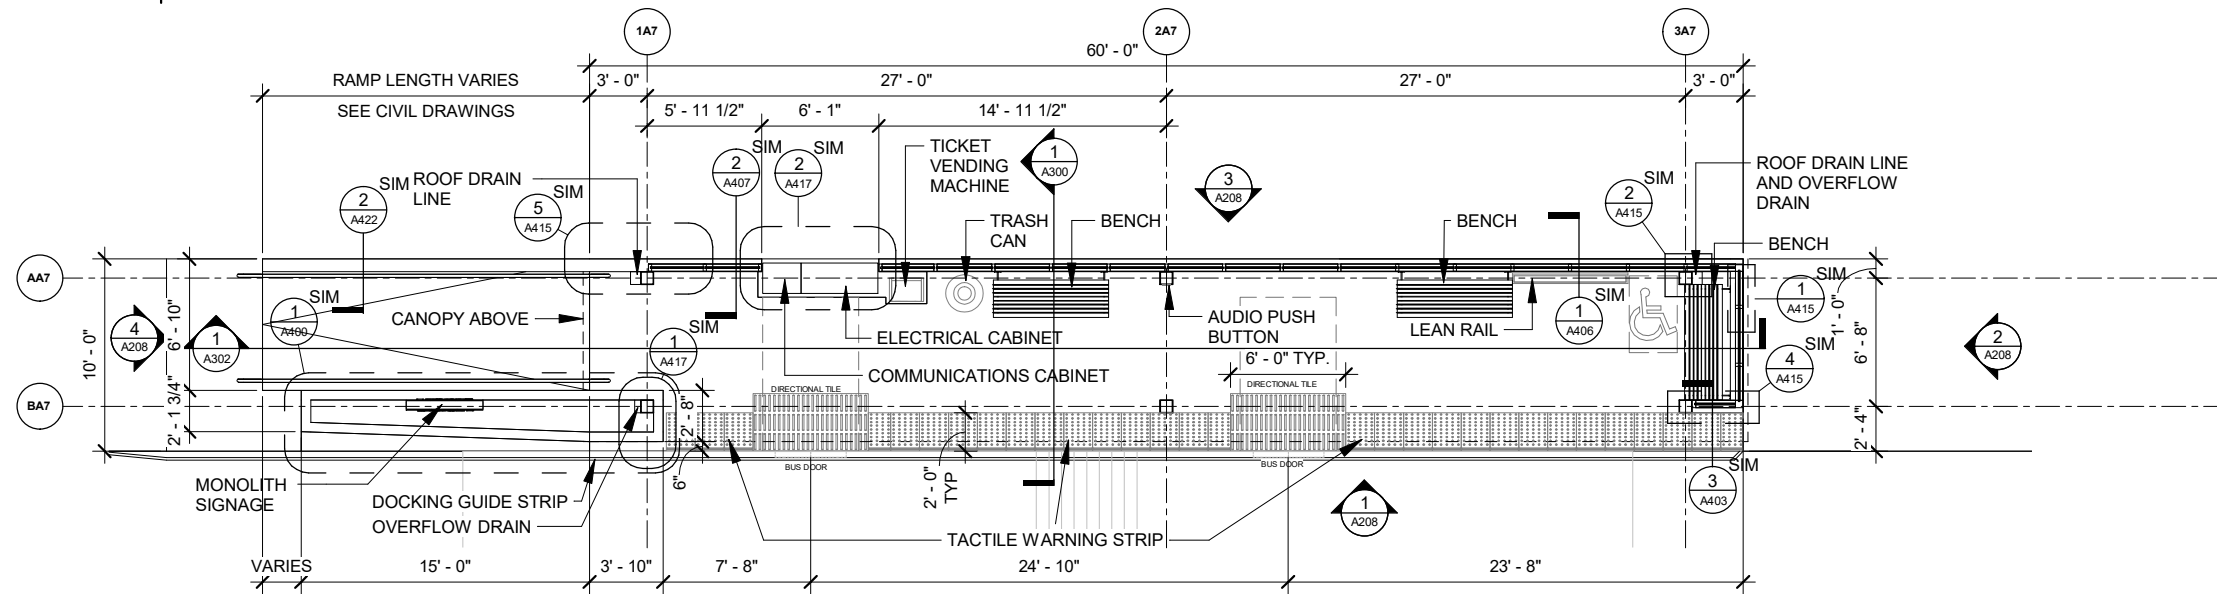

**1 FLOOR PLAN - PLATFORM TYPE A7**  
Scale: 1" = 10'-0"

60631225P  
CITY OF MADISON, DANE COUNTY, WI  
CONTRACT NO: 60631225C  
PLATFORM TYPE A7  
BUS RAPID TRANSIT  
CITY OF MADISON



60631225P

A117


MARK	REVISION	DATE	BY

Designed By: \_\_\_\_\_  
Date: 2022-03-08  
Scale: ---




**PLAN GRAPHIC SYMBOL LEGEND**



ACCESSIBLE WAITING AREA -  
30" X 48"

 

BOARDING/ALIGHTING  
ZONE - 60" X 96"

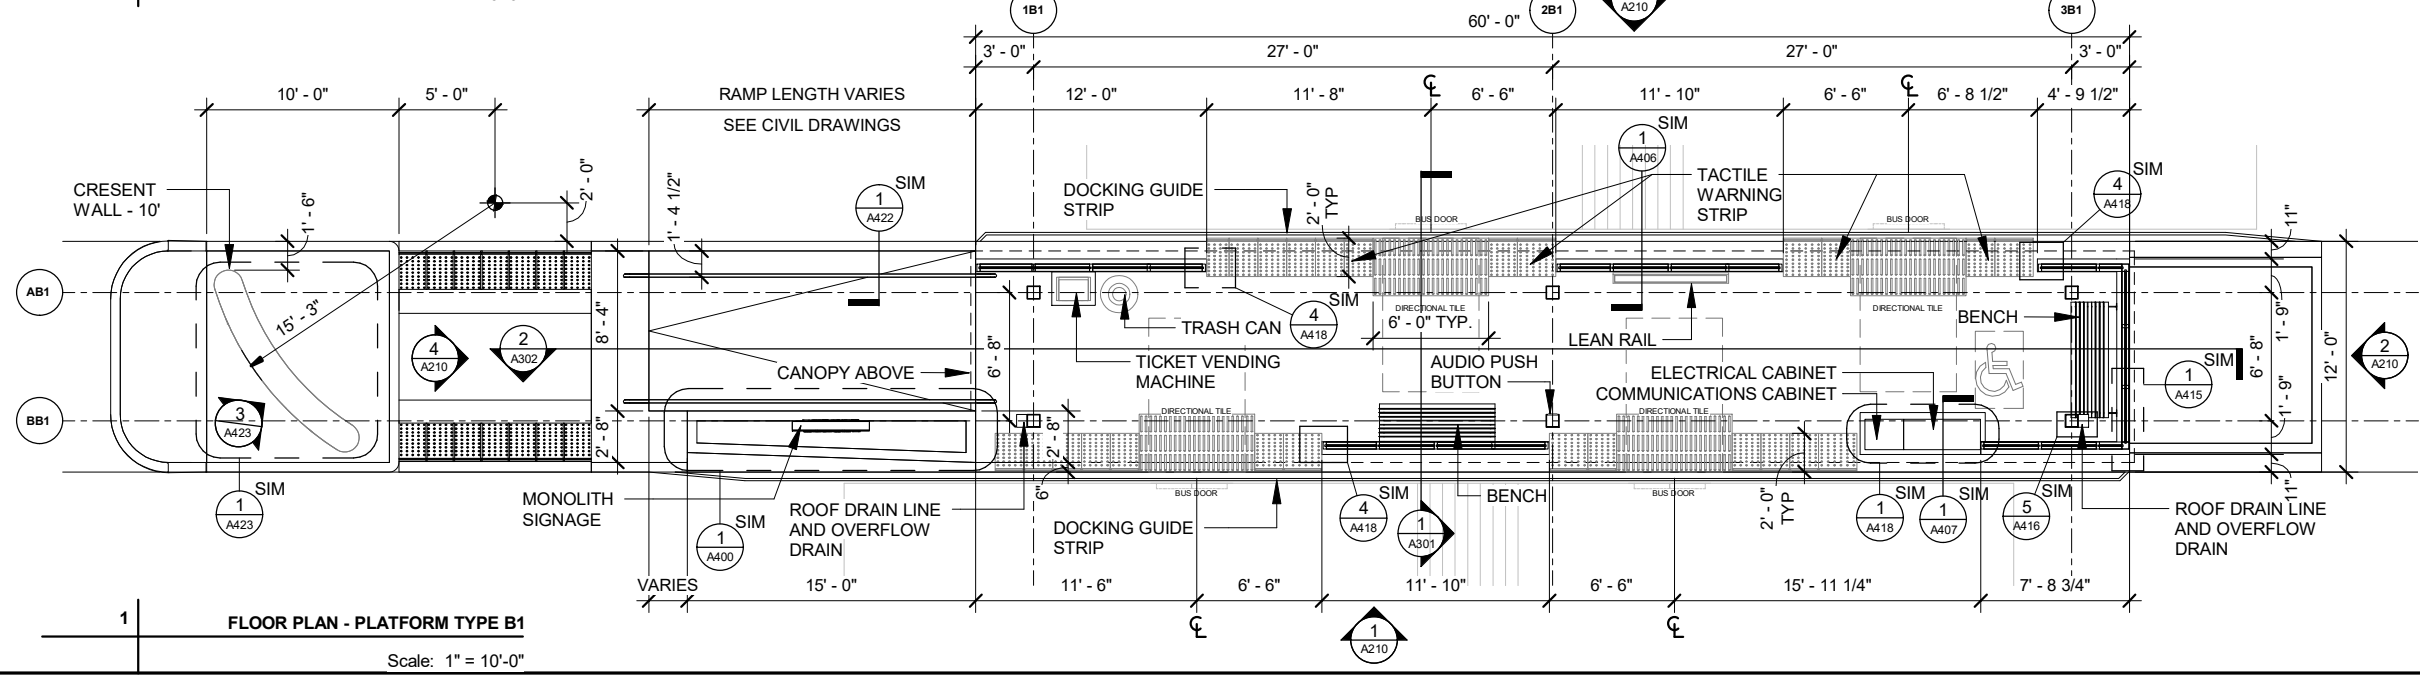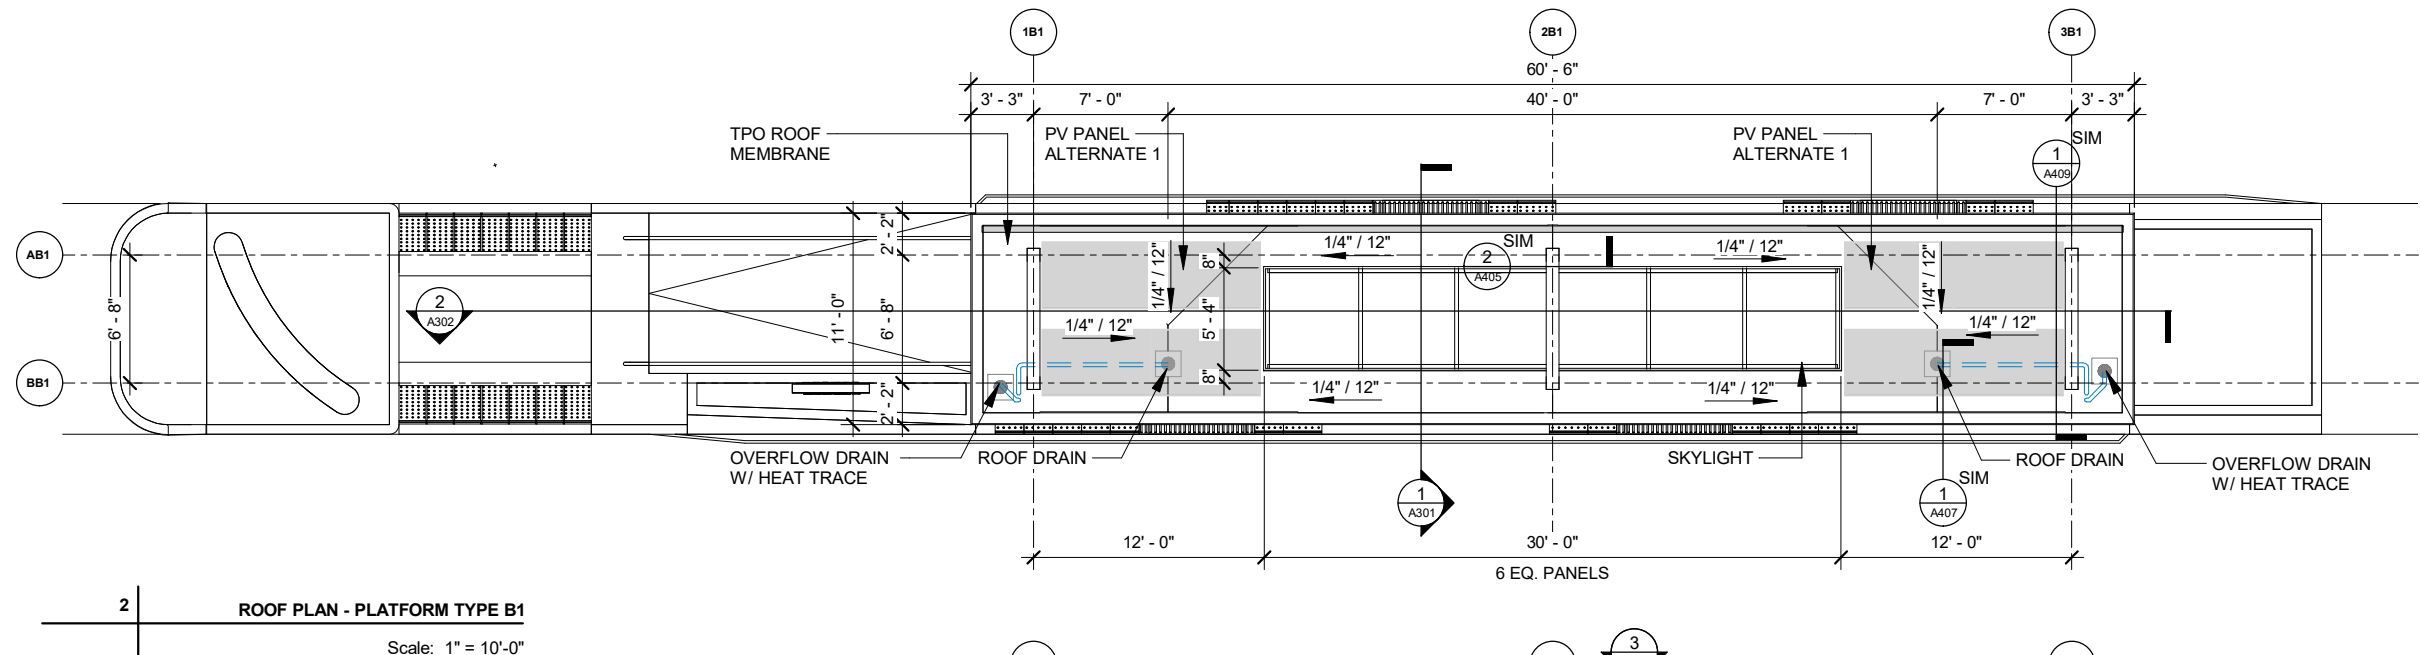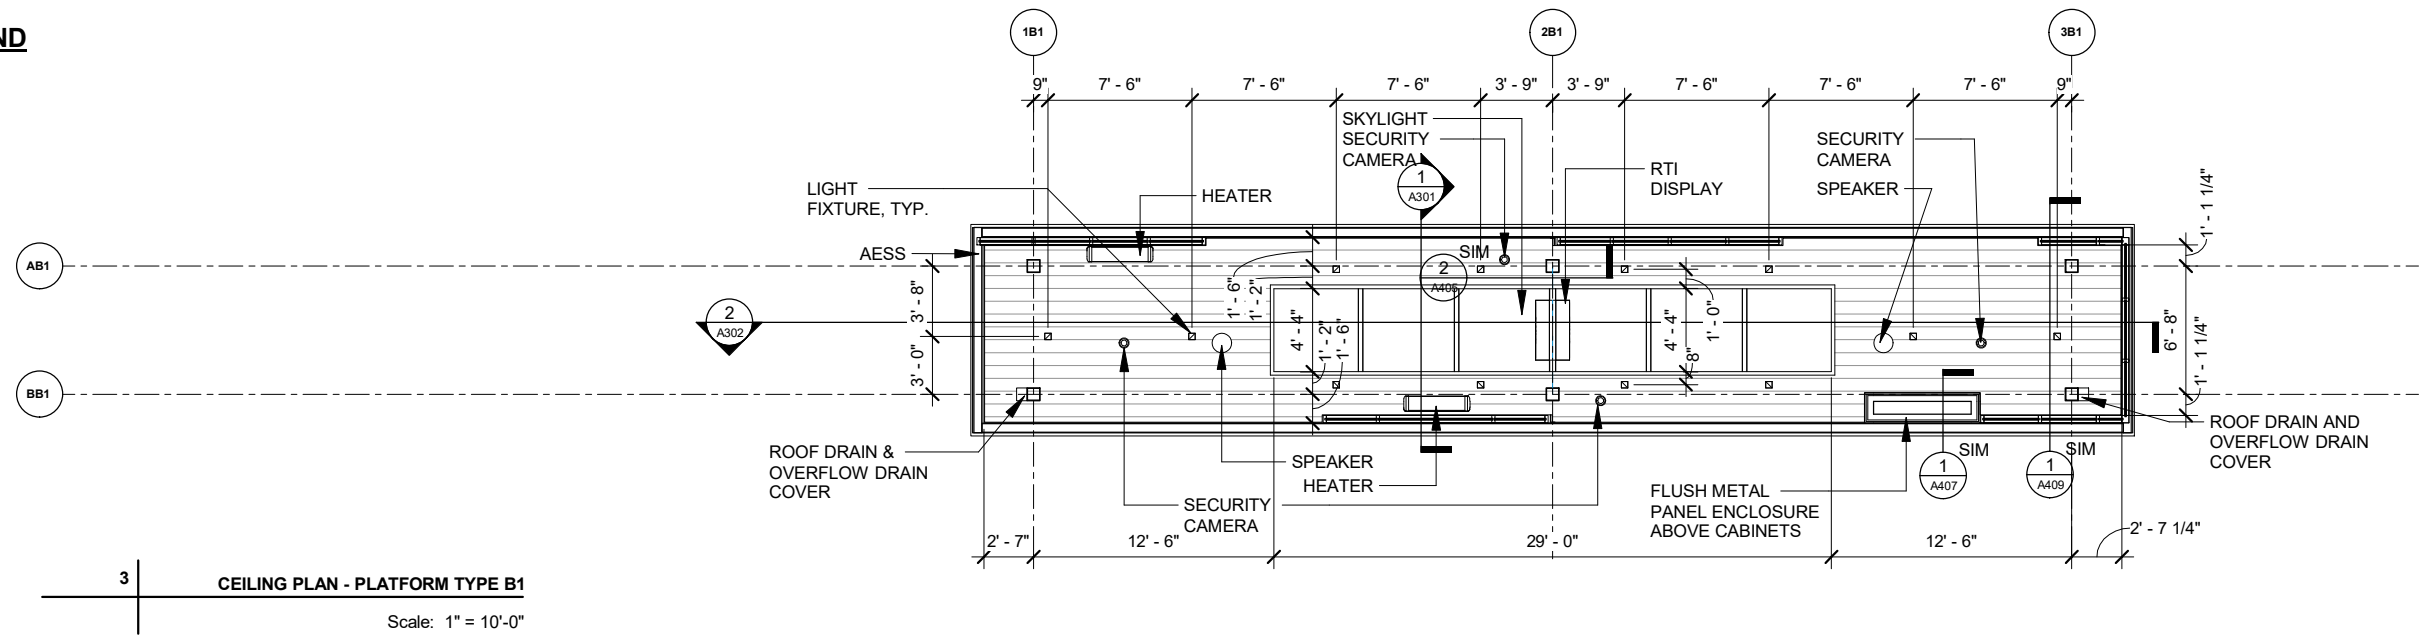

REVISION	DATE	BY

60631225P  
CITY OF MADISON, DANE COUNTY, WI  
CONTRACT NO: 60631225C

PLATFORM TYPE B1  
BUS RAPID TRANSIT  
CITY OF MADISON




60631225P  
A119


**PLAN GRAPHIC SYMBOL LEGEND**




ACCESSIBLE WAITING AREA - 30" X 48"

 


BOARDING/ALIGHTING ZONE - 60" X 96"

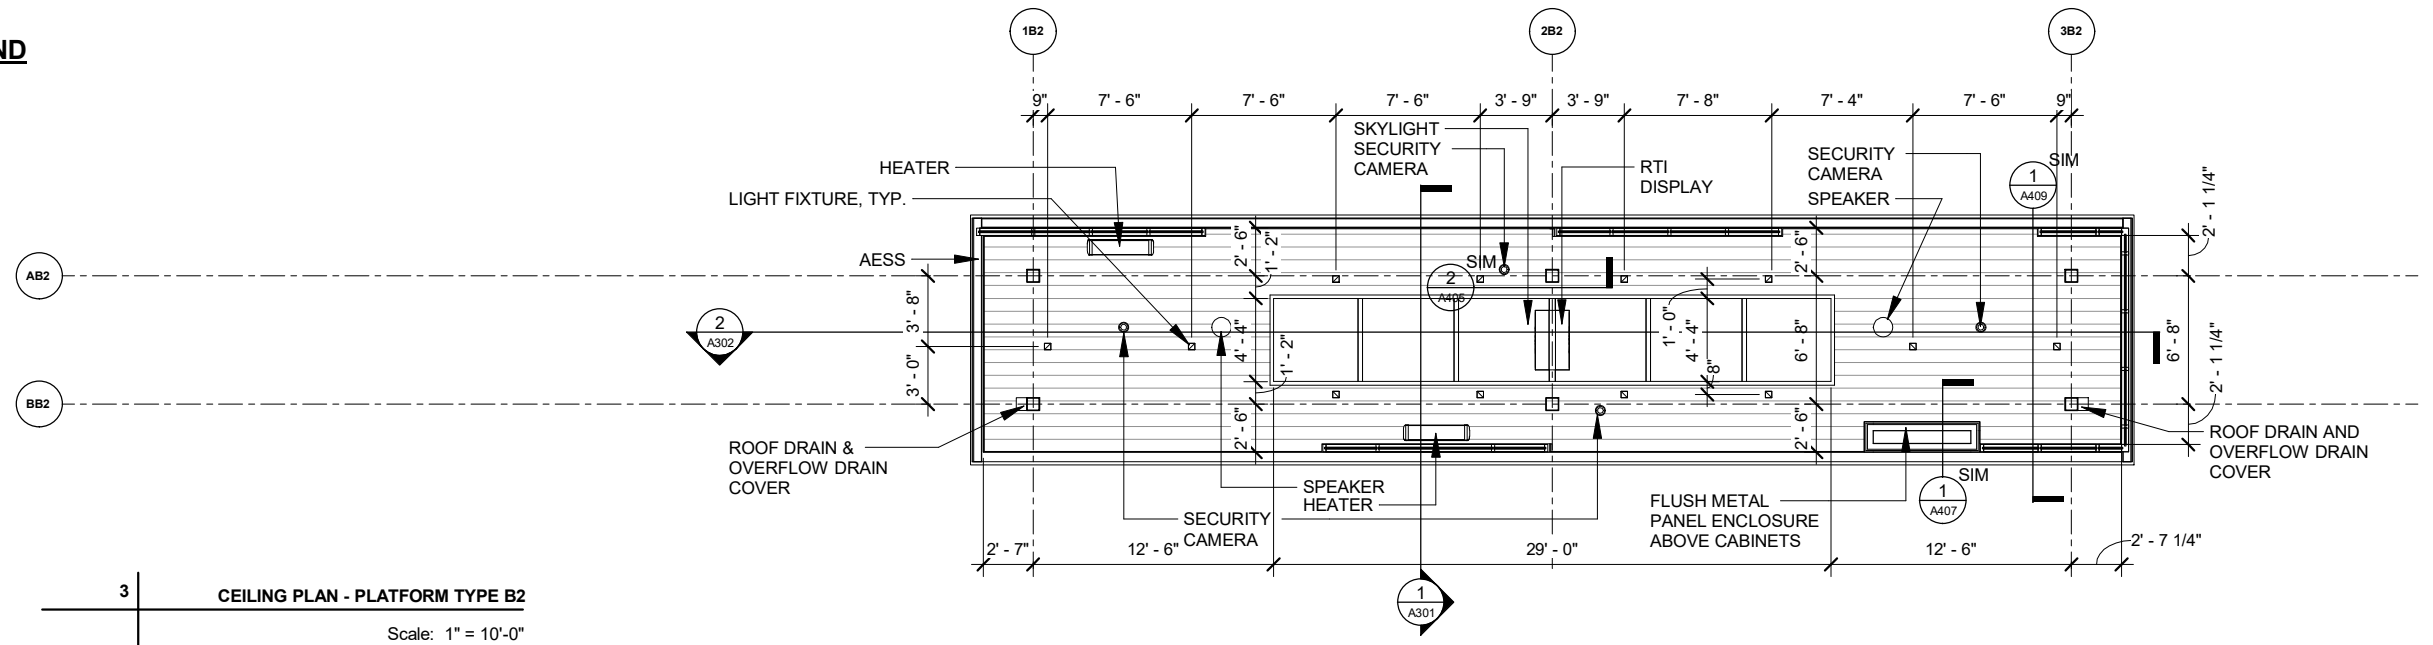

3 **CEILING PLAN - PLATFORM TYPE B2**  
Scale: 1" = 10'-0"

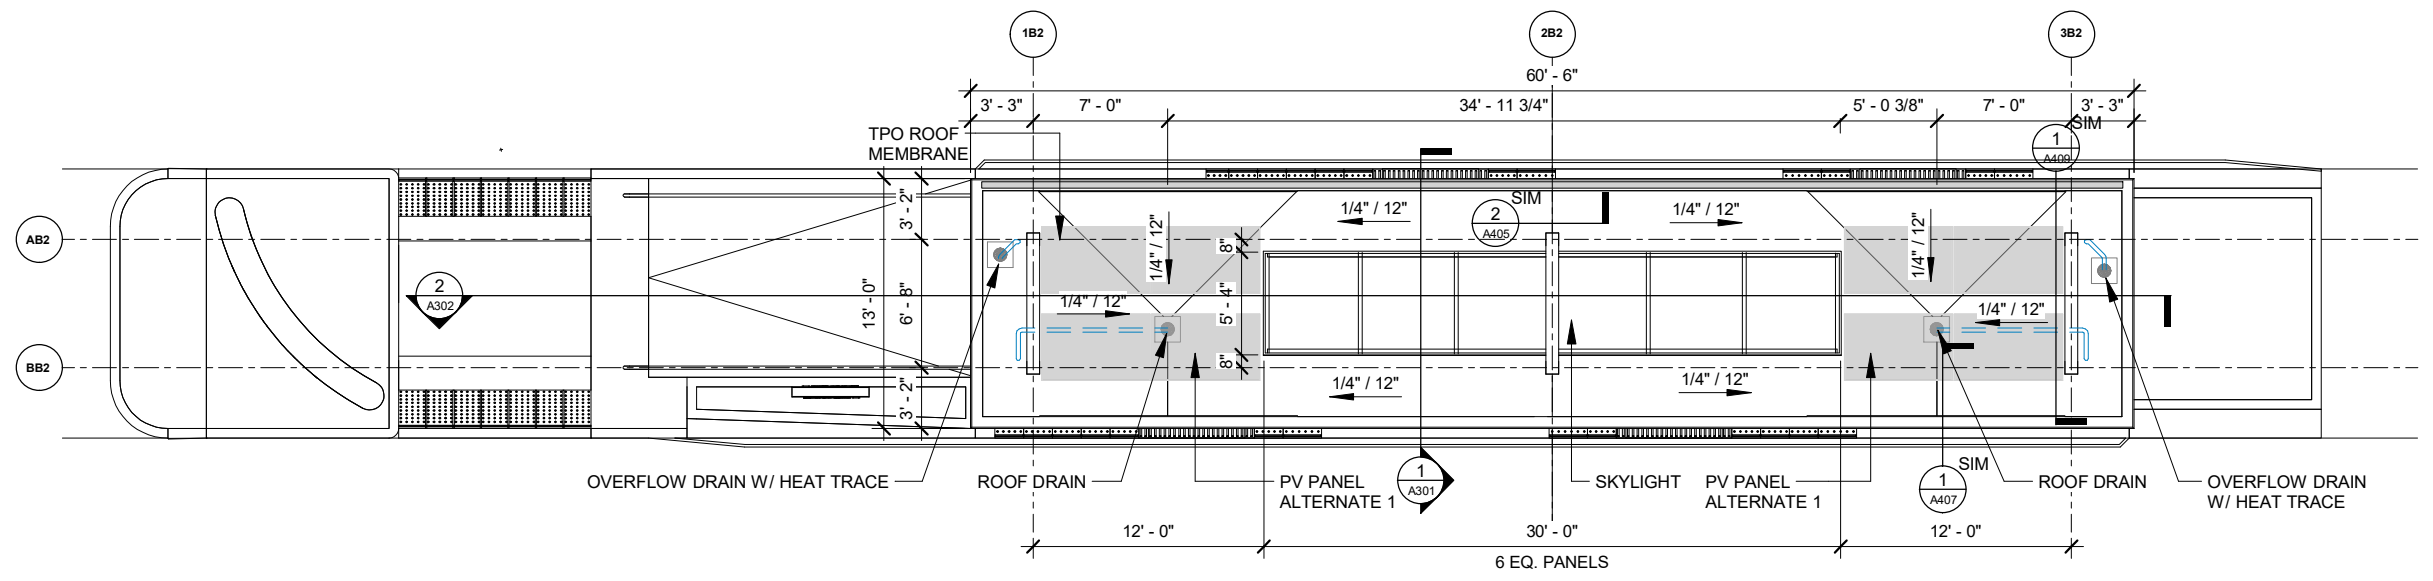

2 **ROOF PLAN - PLATFORM TYPE B2**  
Scale: 1" = 10'-0"

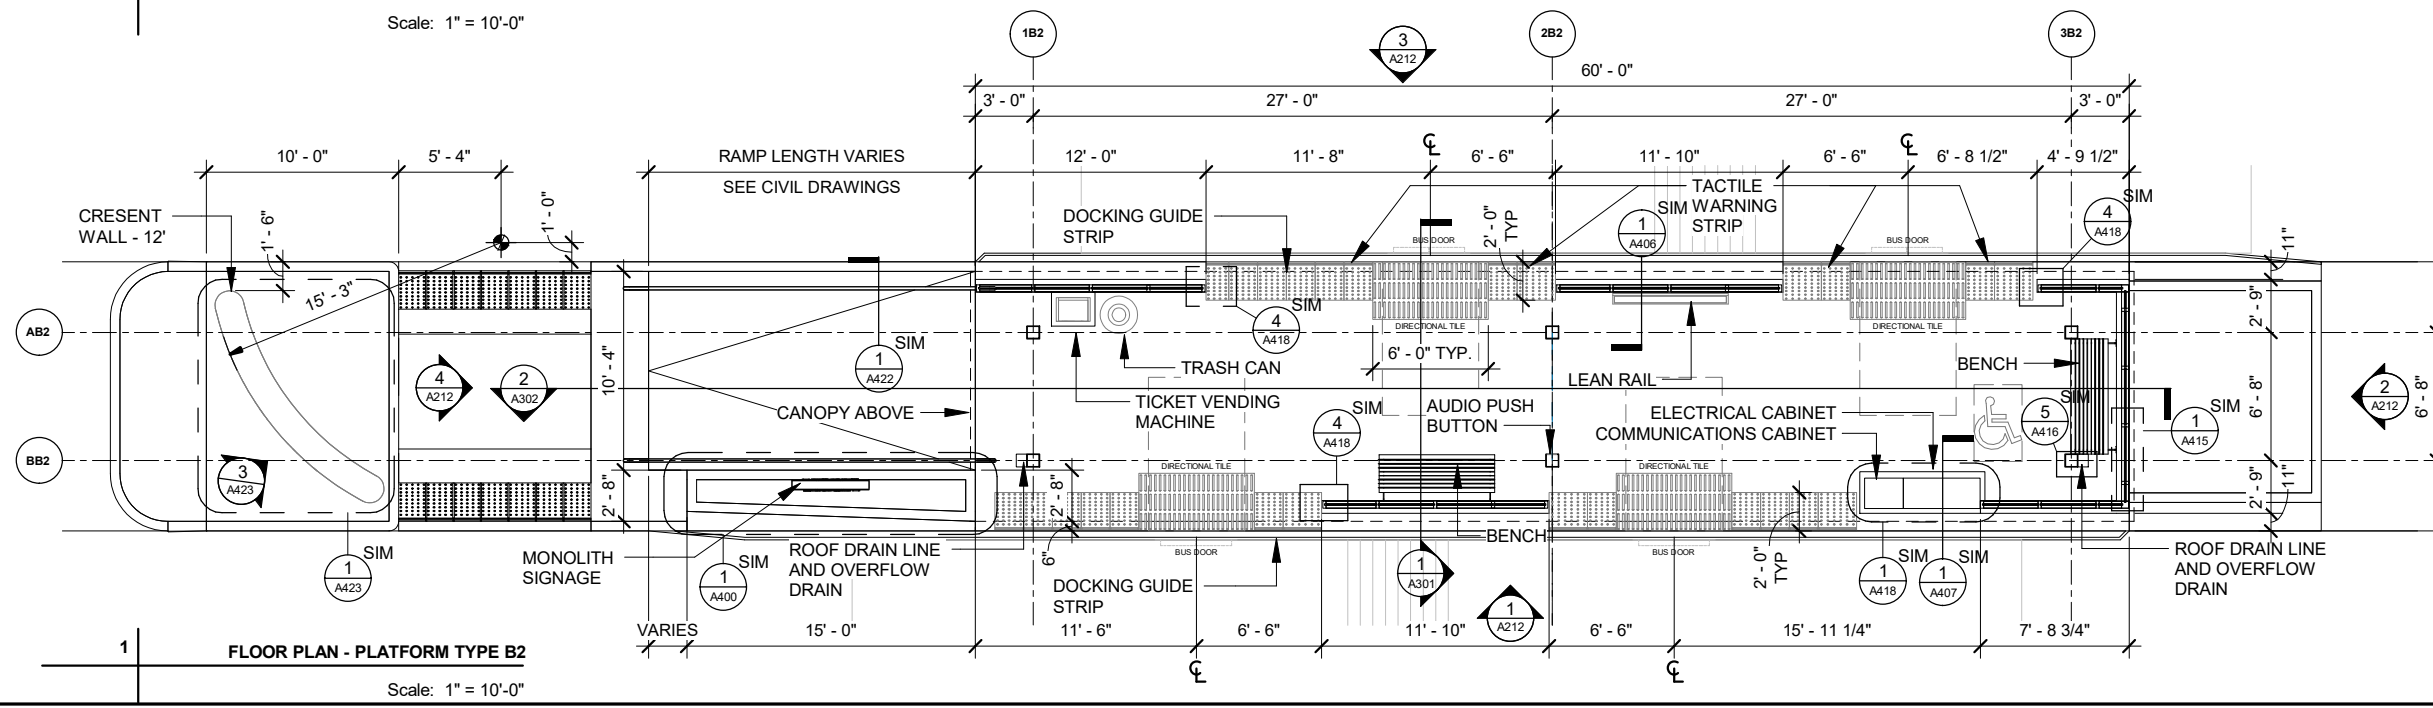

1 **FLOOR PLAN - PLATFORM TYPE B2**  
Scale: 1" = 10'-0"

REVISION	DATE	BY
MARK	DESIGNED BY	SCALE

60631225P  
CITY OF MADISON, DANE COUNTY, WI  
CONTRACT NO: 60631225C

PLATFORM TYPE B2  
BUS RAPID TRANSIT  
CITY OF MADISON




60631225P  
A121




**PLAN GRAPHIC SYMBOL LEGEND**



ACCESSIBLE WAITING AREA -  
30" X 48"

 

BOARDING/ALIGHTING  
ZONE - 60" X 96"

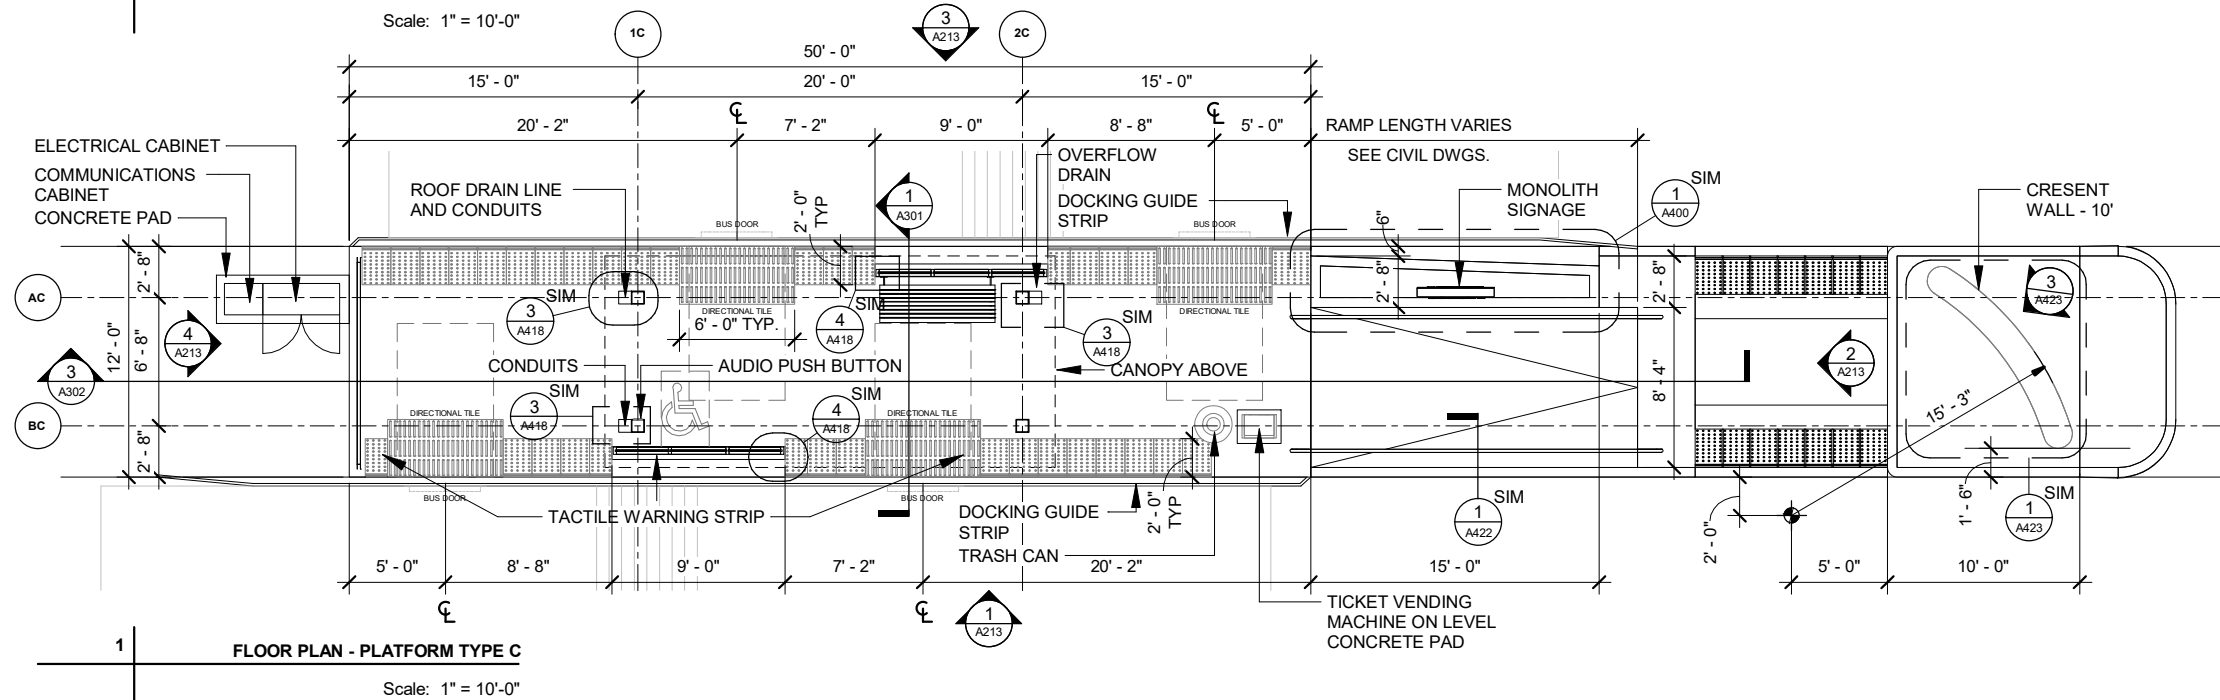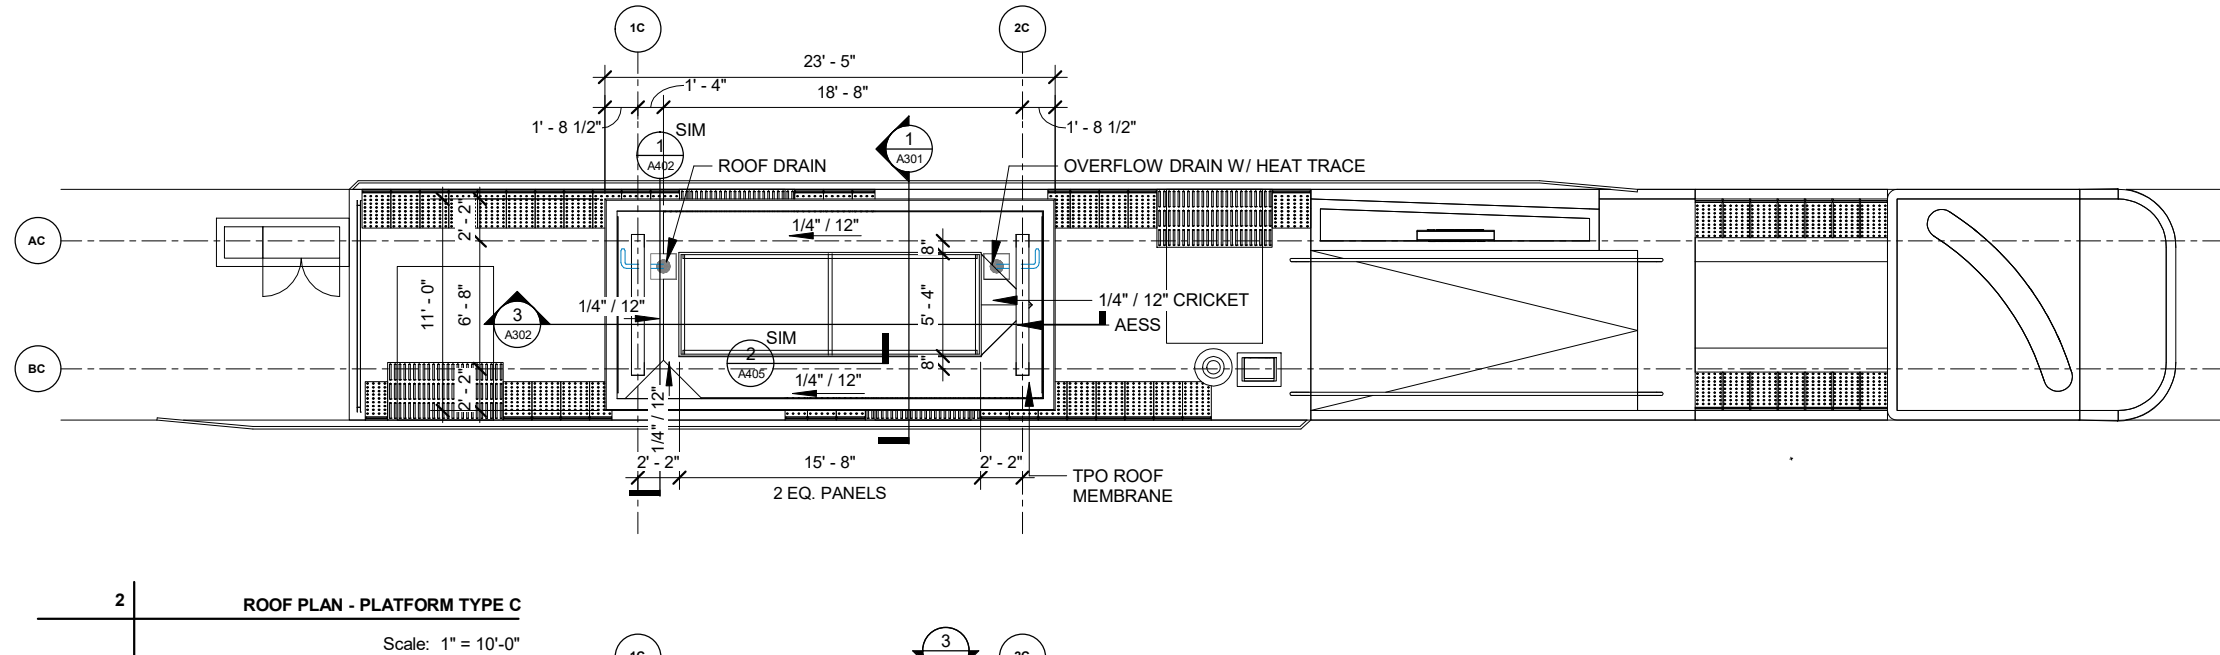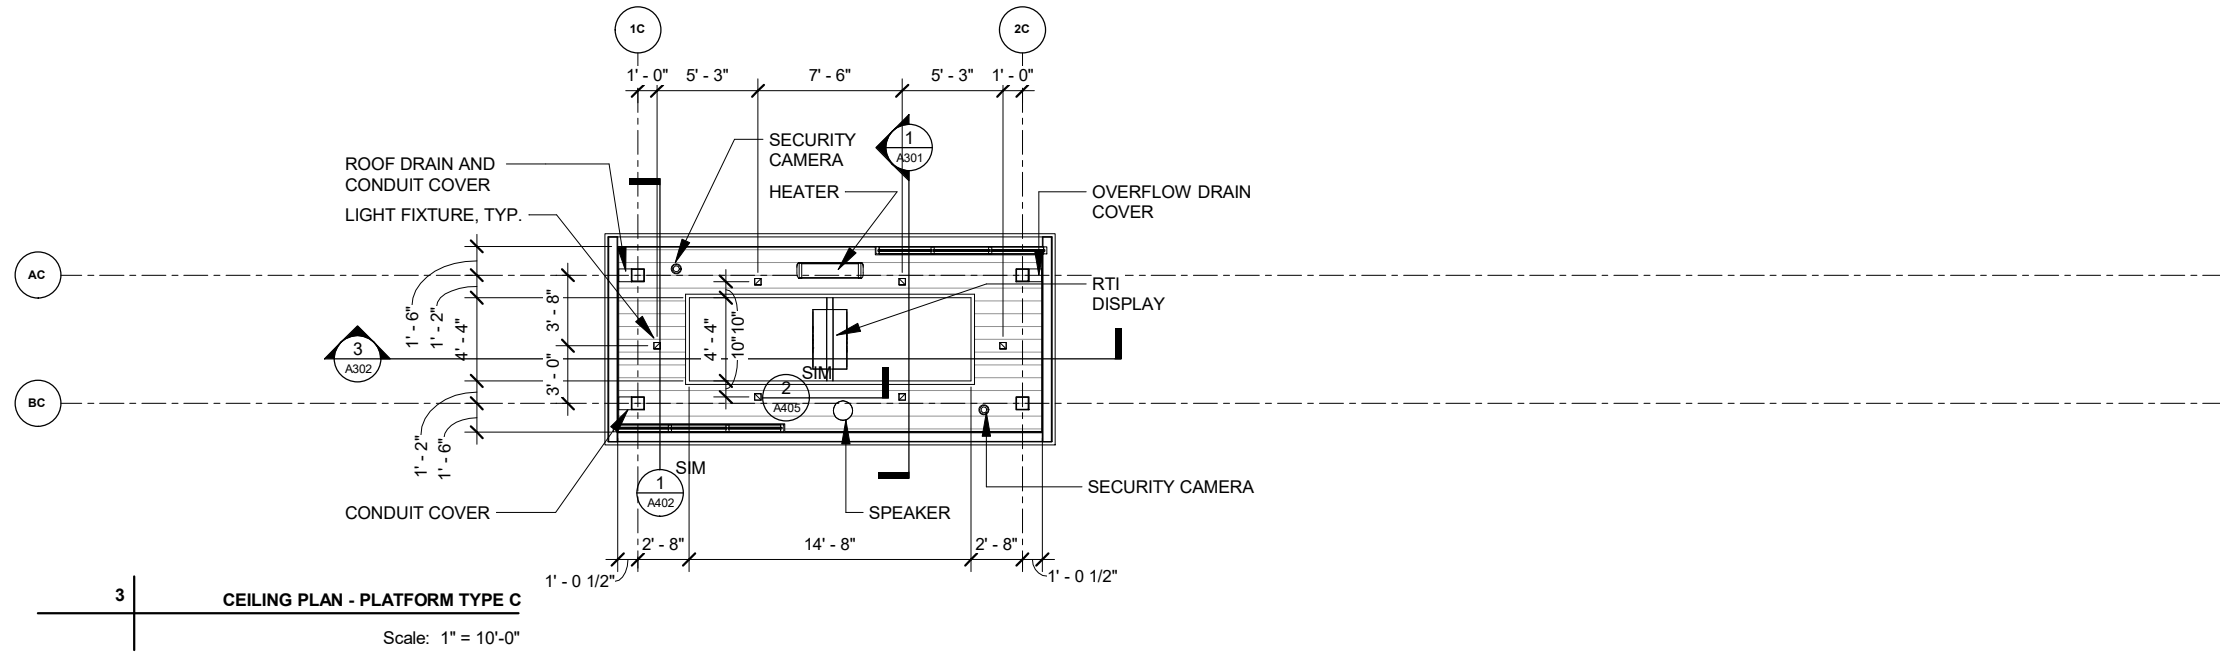

MARK	REVISION	DATE	BY

60631225P  
CITY OF MADISON, DANE COUNTY, WI  
CONTRACT NO: 60631225C

60631225P  
CITY OF MADISON




60631225P  
**A122**



**PLATFORM A1 CURBSIDE PERSPECTIVE**



**PLATFORM A1 CURBSIDE PERSPECTIVE**

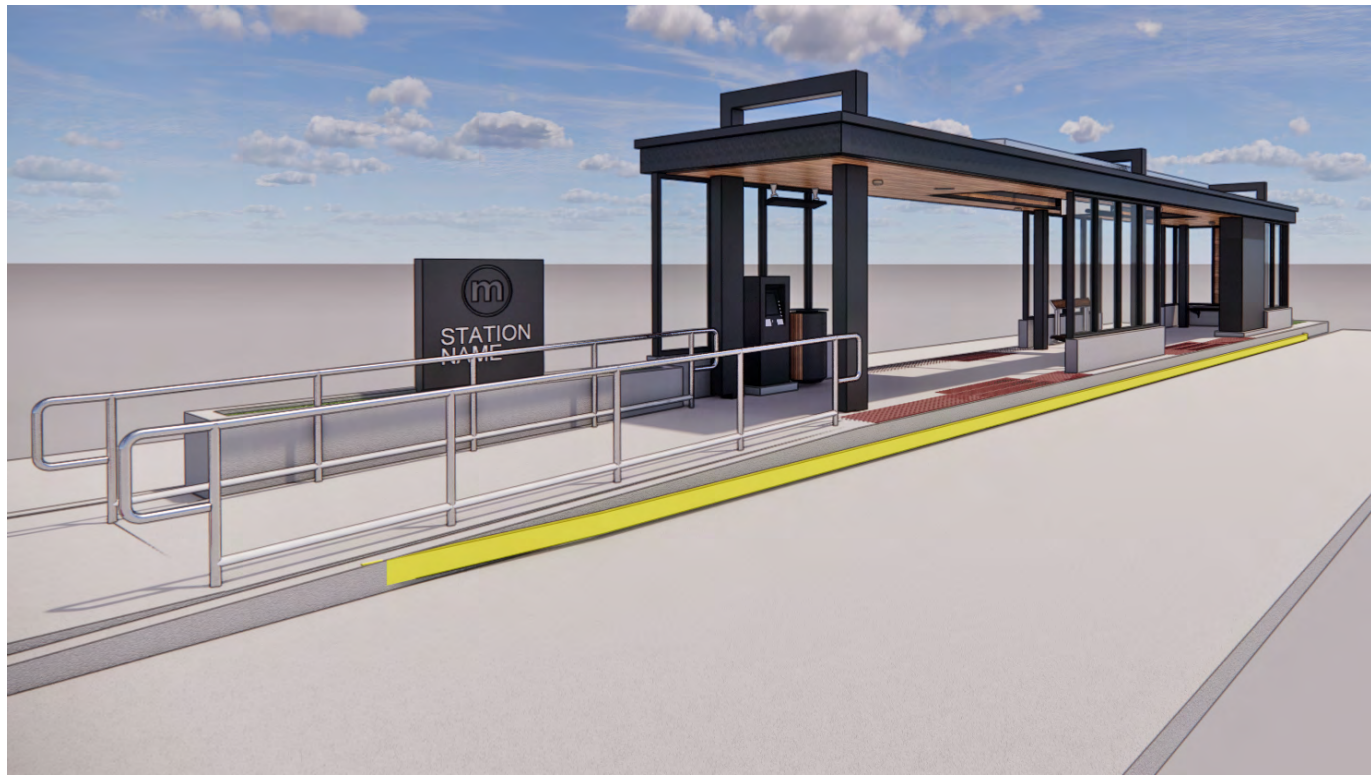

**PLATFORM B1 CENTER PERSPECTIVE**



**PLATFORM B1 CENTER PERSPECTIVE**

MARK	REVISION	DATE	BY


60631225P  
 CITY OF MADISON, DANE COUNTY, WI  
 CONTRACT NO: 60631225C

PLATFORM RENDERINGS  
 BUS RAPID TRANSIT  
 CITY OF MADISON




60631225P  
 A200



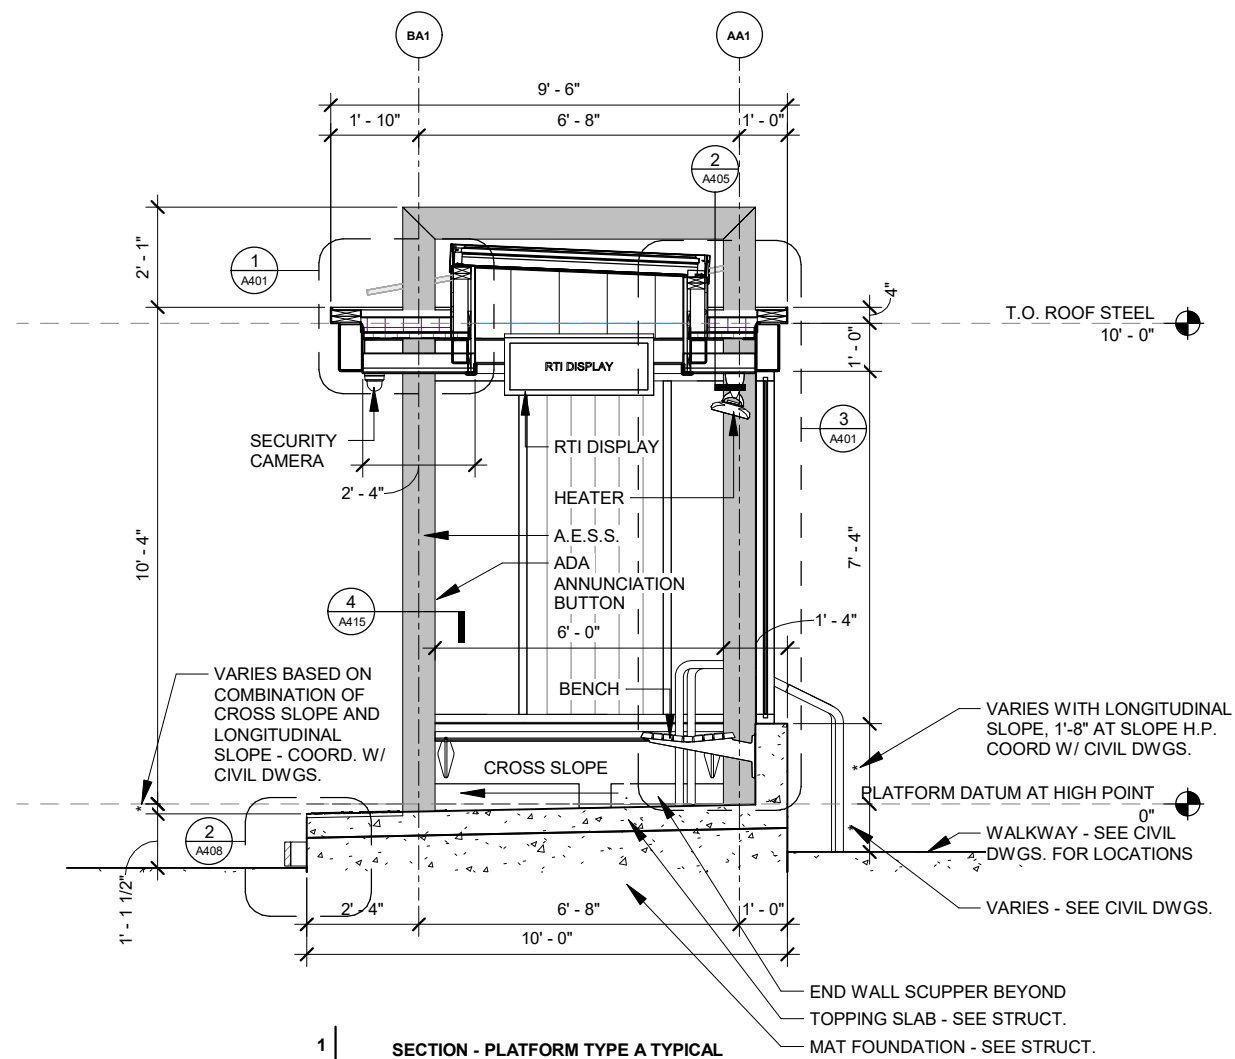

1 SECTION - PLATFORM TYPE A TYPICAL  
Scale: 1/4" = 1'-0"

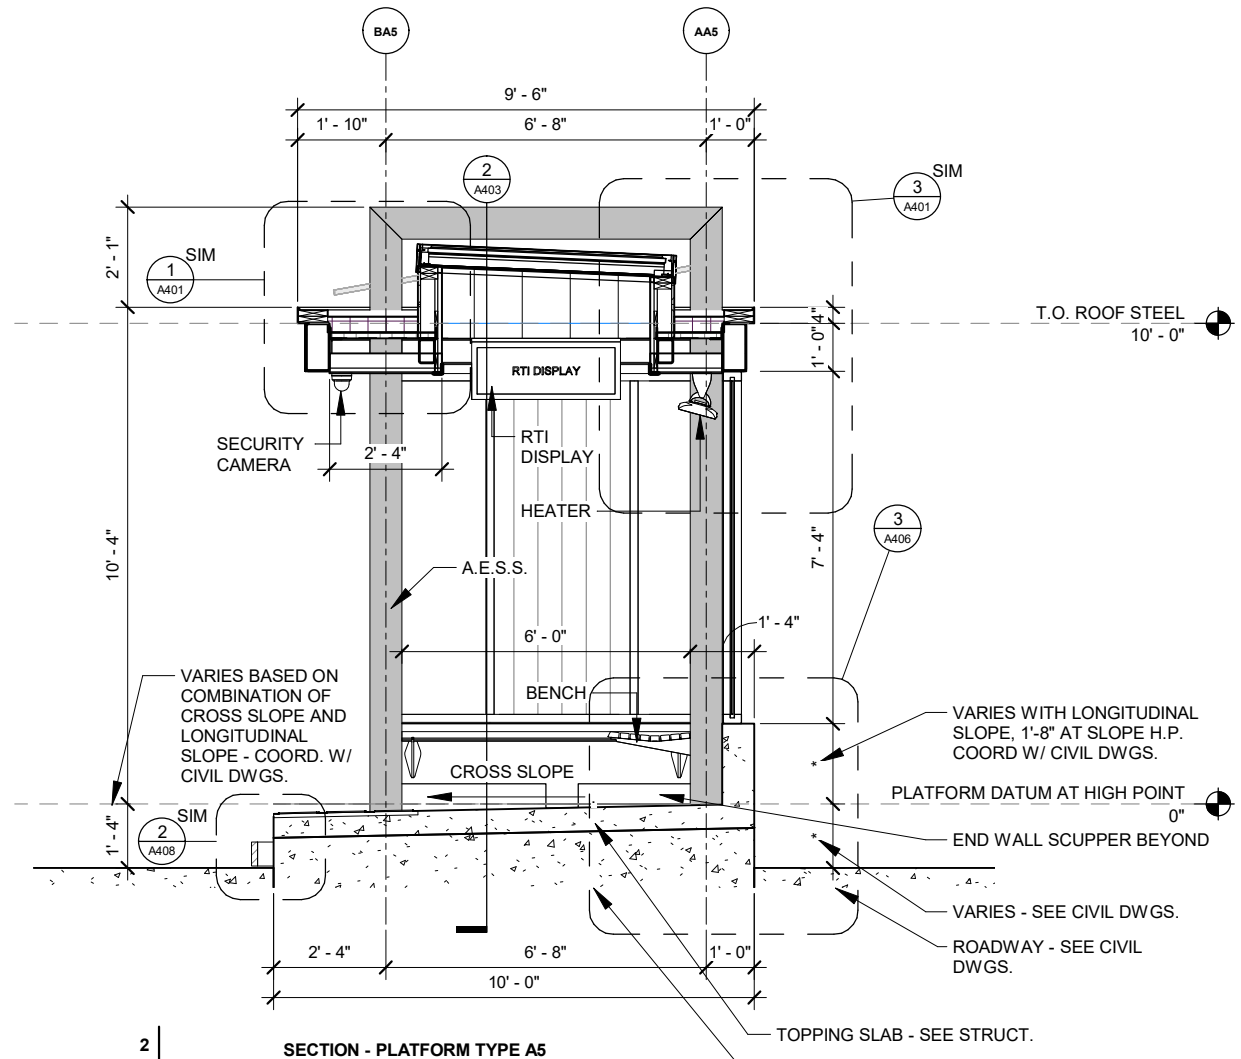

2 SECTION - PLATFORM TYPE A5  
Scale: 1/4" = 1'-0"


MARK	REVISION	DATE	BY

60631225P  
CITY OF MADISON, DANE COUNTY, WI  
CONTRACT NO: 60631225C


PLATFORM SECTIONS TYPE A  
BUS RAPID TRANSIT  
CITY OF MADISON



60631225P  
A300

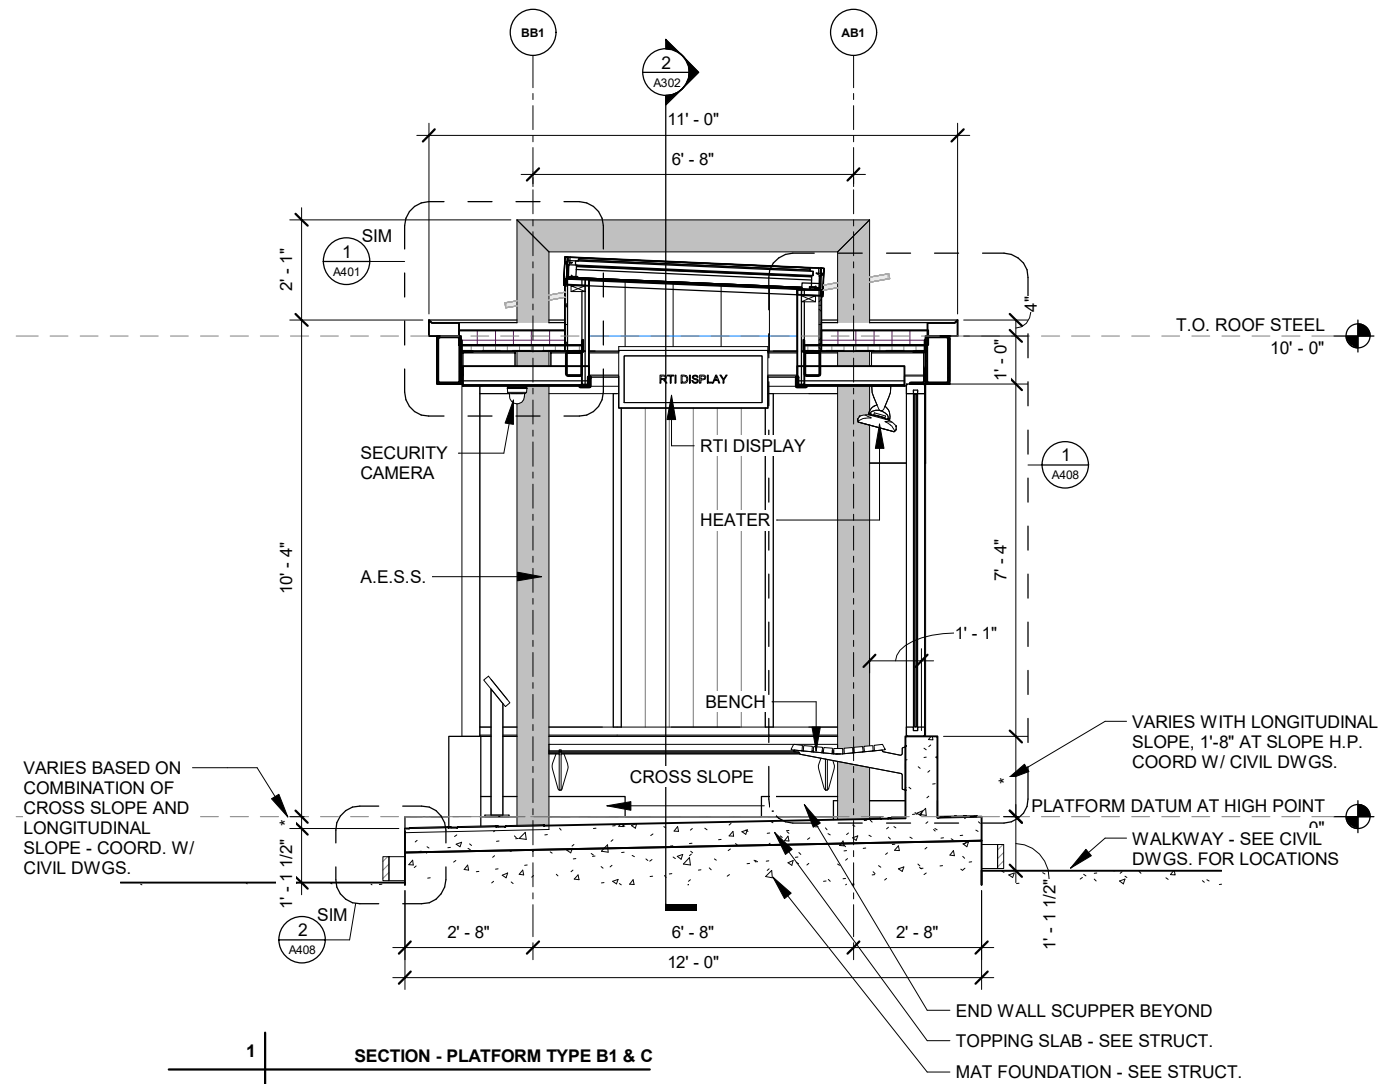

1 SECTION - PLATFORM TYPE B1 & C  
Scale: 1/4" = 1'-0"

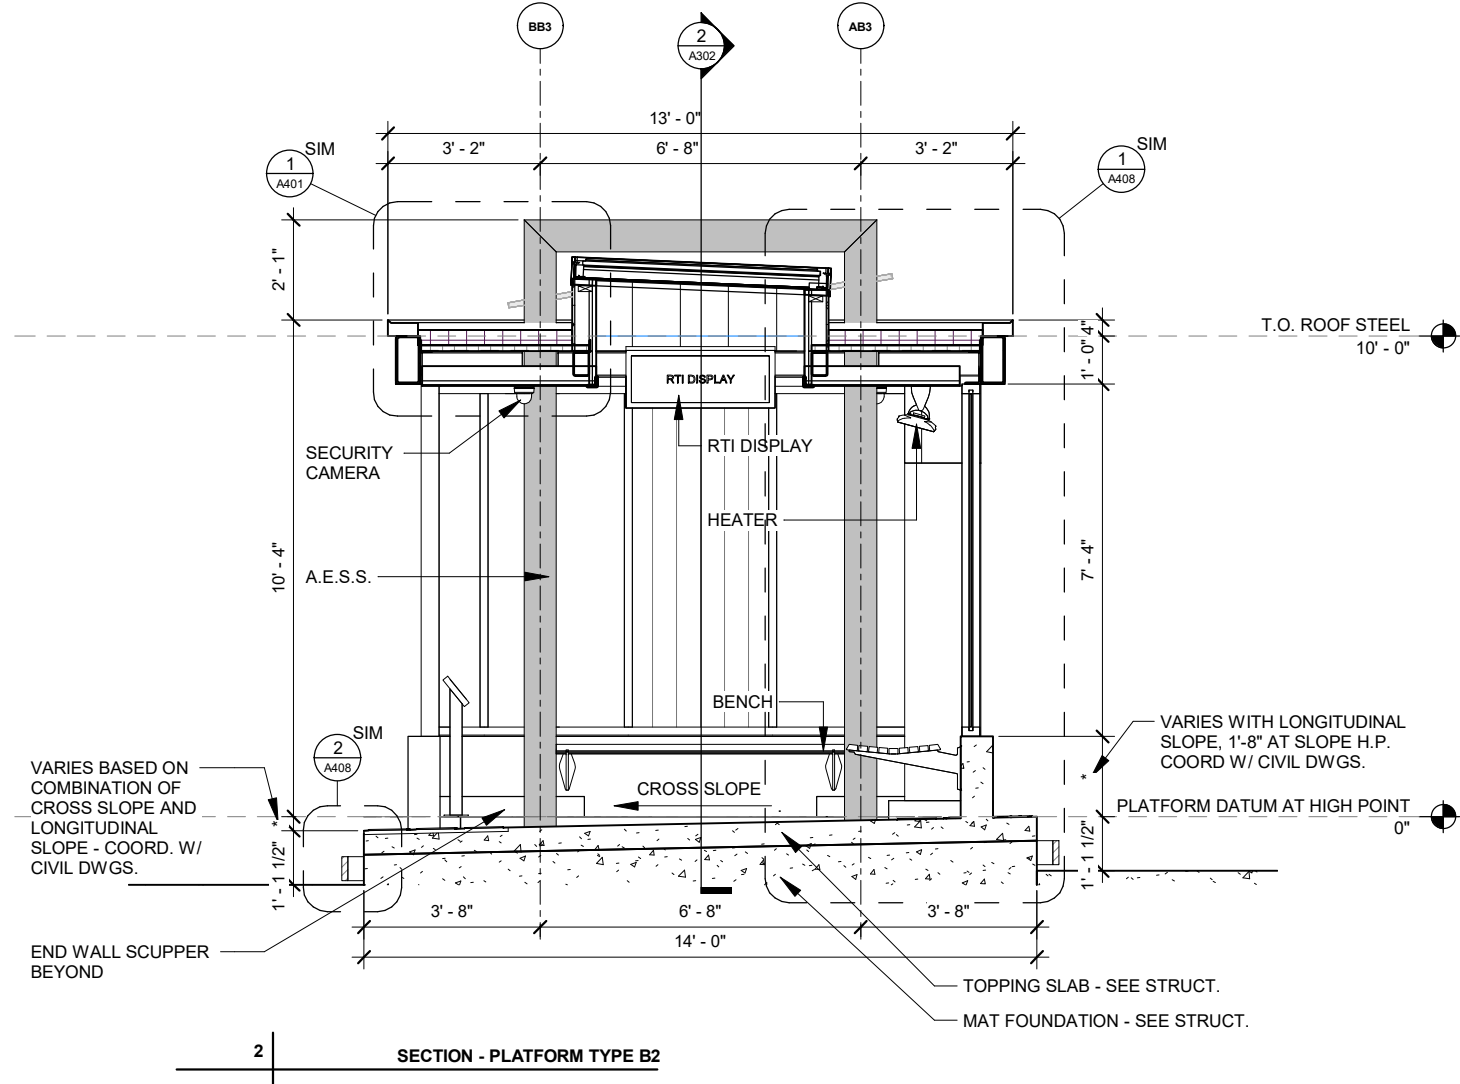

2 SECTION - PLATFORM TYPE B2  
Scale: 1/4" = 1'-0"


MARK	REVISION	DATE	BY

60631225P  
CITY OF MADISON, DANE COUNTY, WI  
CONTRACT NO: 60631225C

PLATFORM SECTIONS TYPE B & C  
BUS RAPID TRANSIT  
CITY OF MADISON



60631225P  
A301

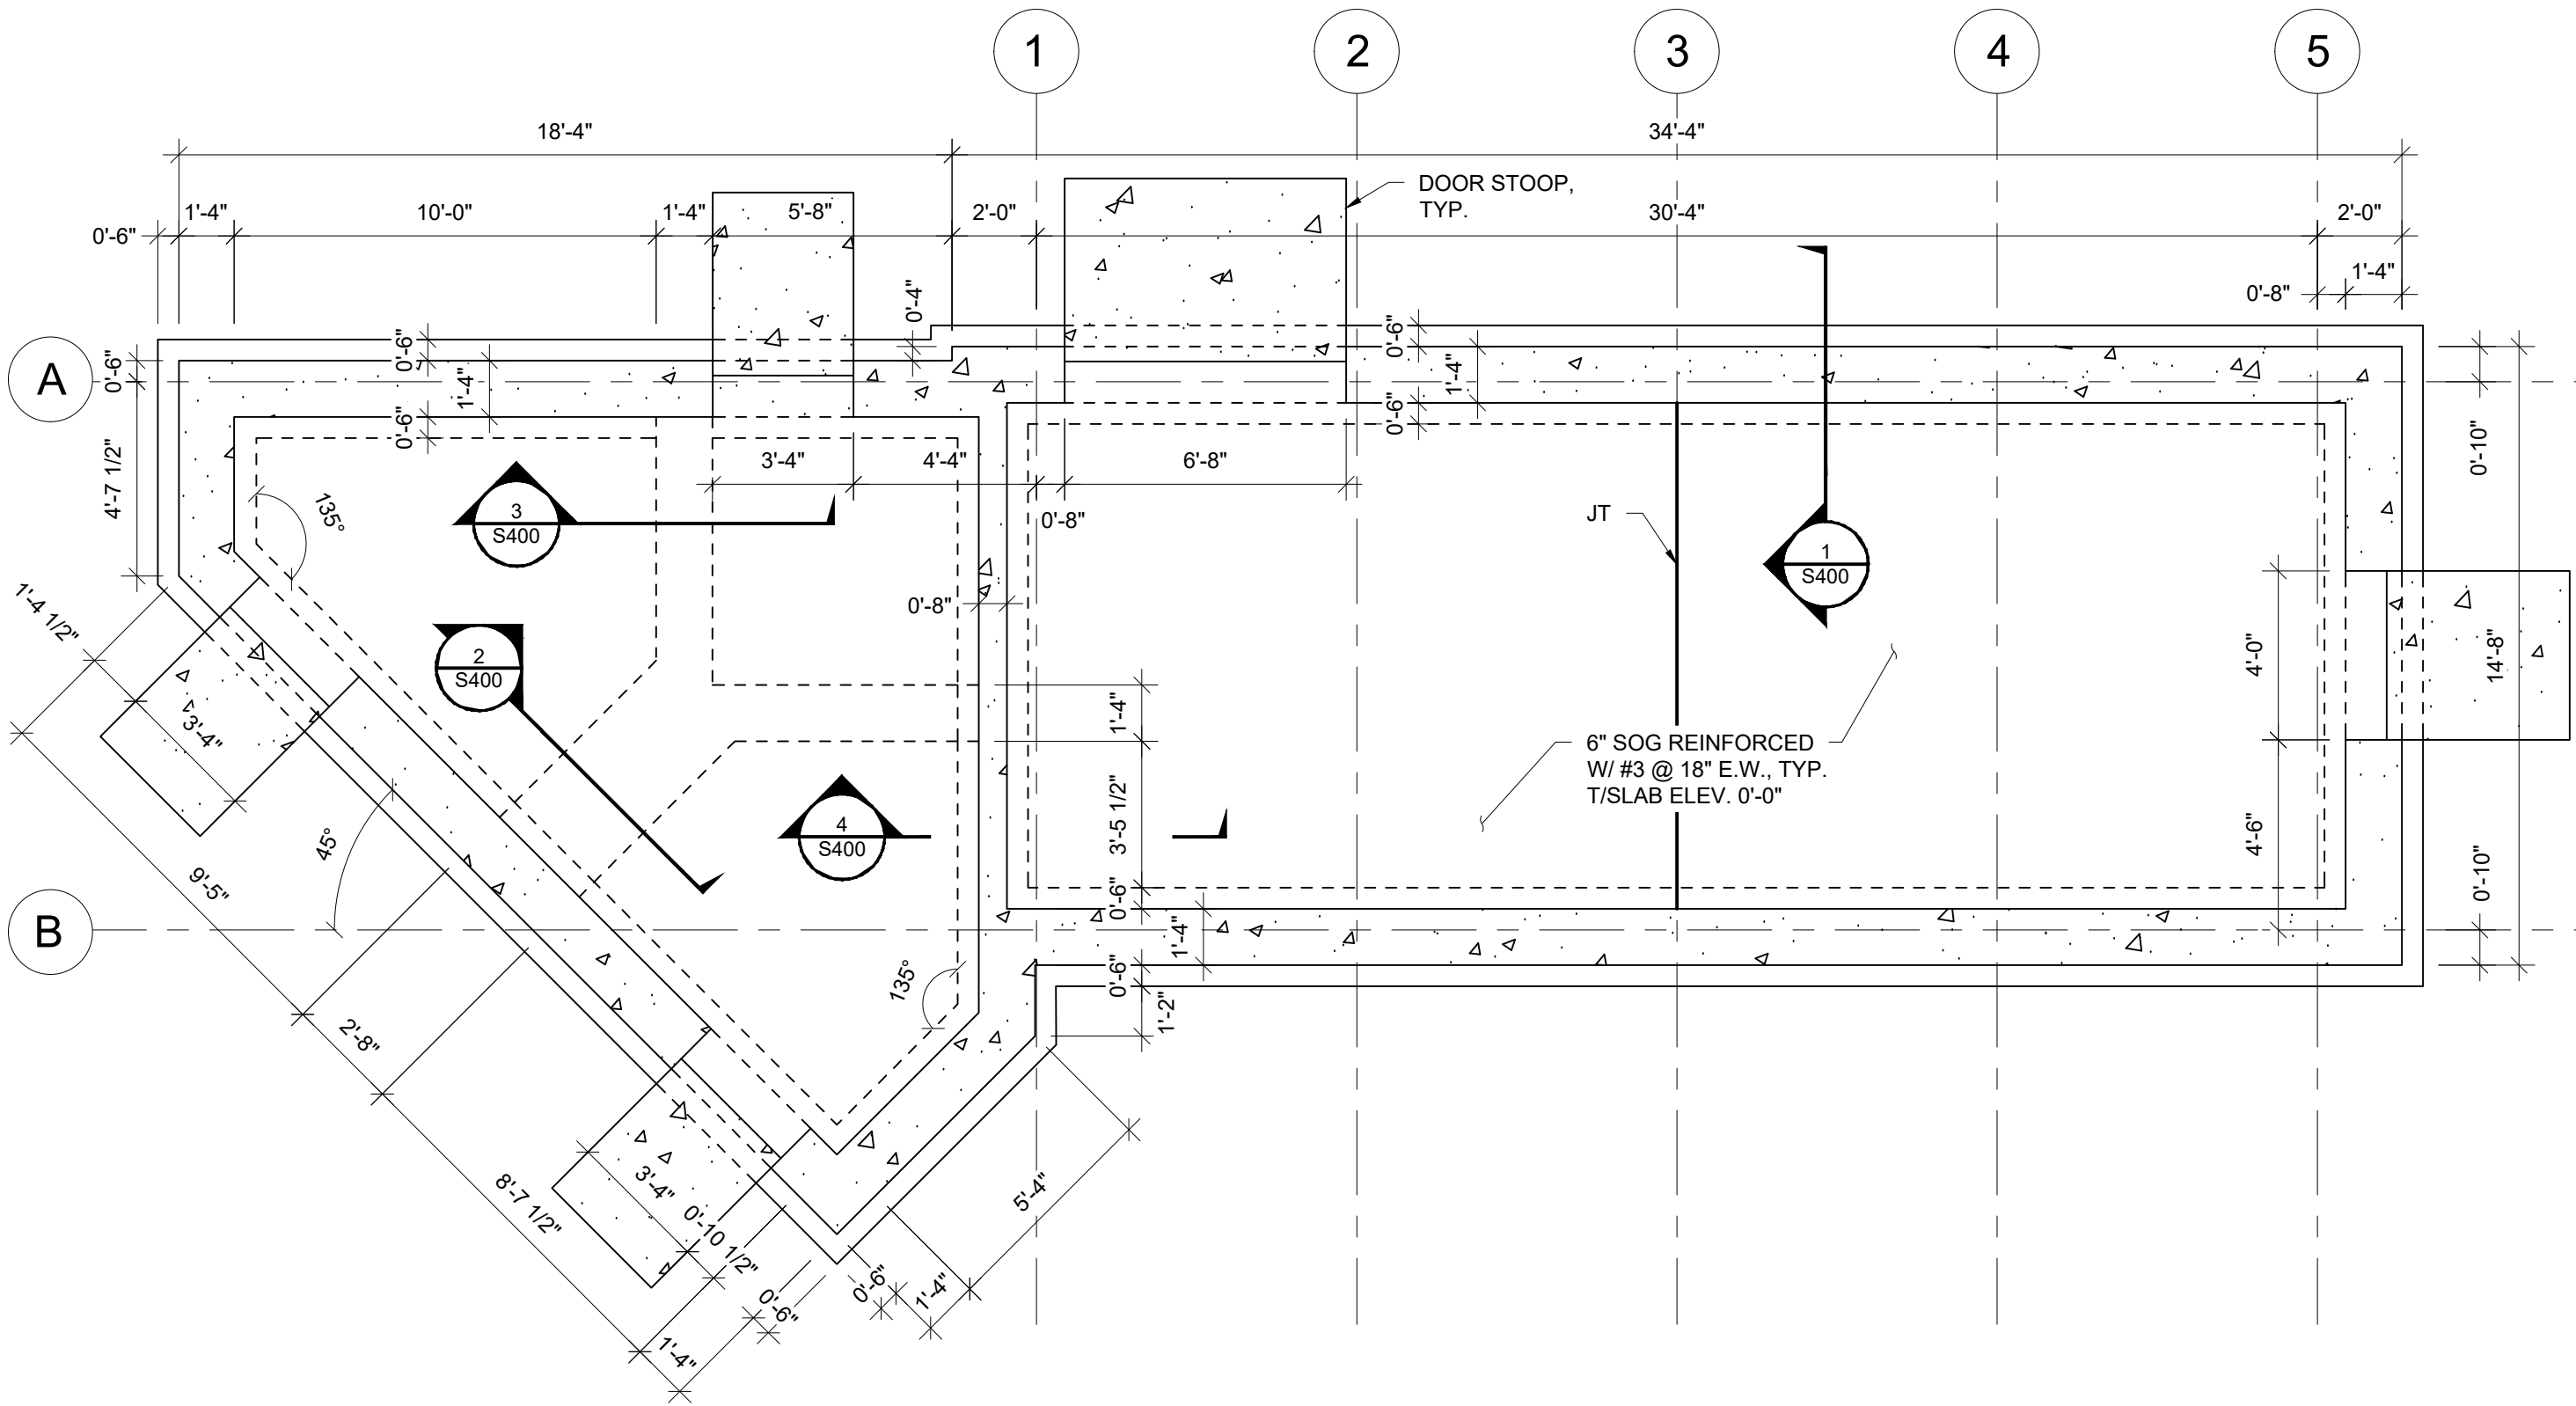


**FOUNDATION AND FLOOR PLAN**  
 1/4" = 1'-0"

MARK	REVISION	DATE	BY

60631225P  
 CITY OF MADISON, DANE COUNTY, WI  
 CONTRACT NO: 60631225C

FOUNDATION PLAN  
 BUS RAPID TRANSIT  
 CITY OF MADISON




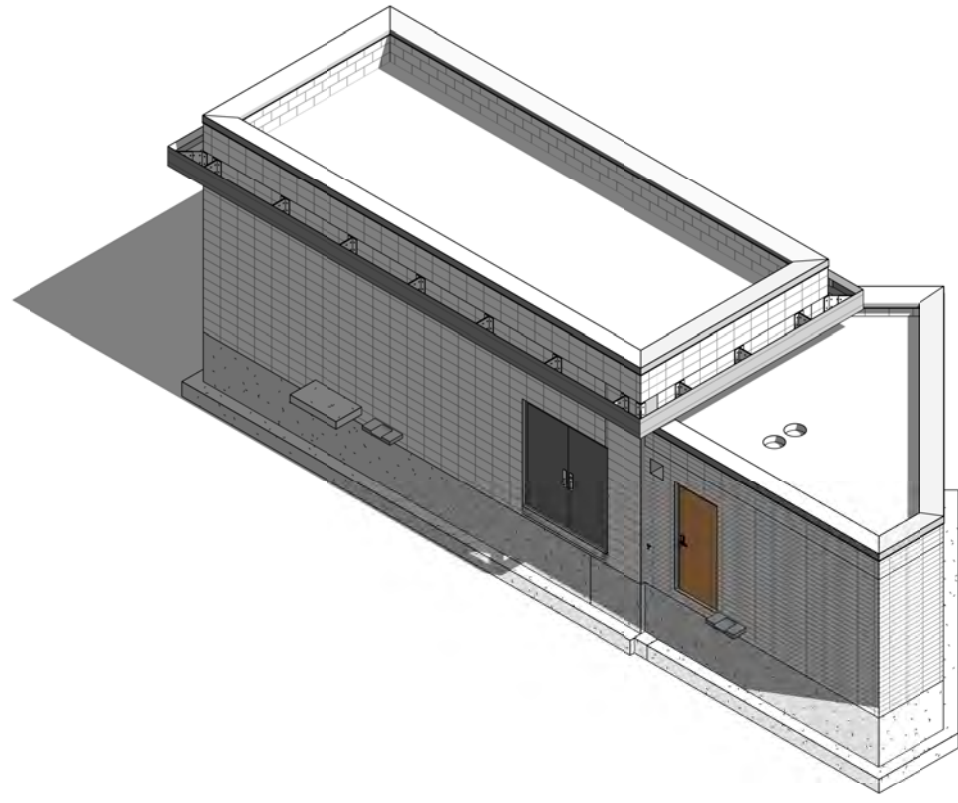

1

**NW ISOMETRIC**


NTS

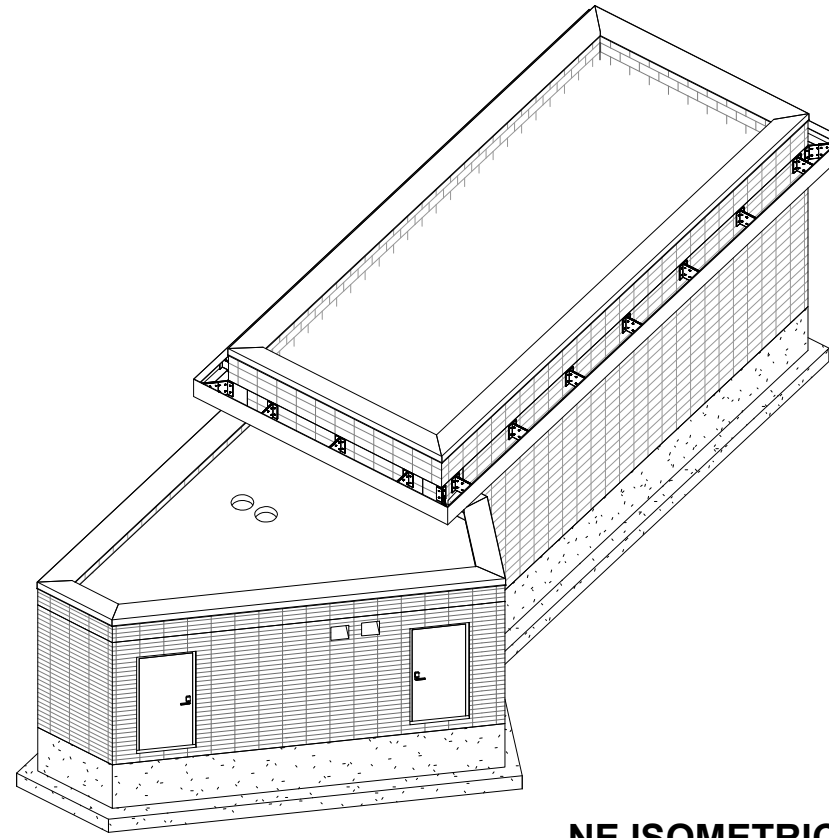

2

**NE ISOMETRIC**


NTS

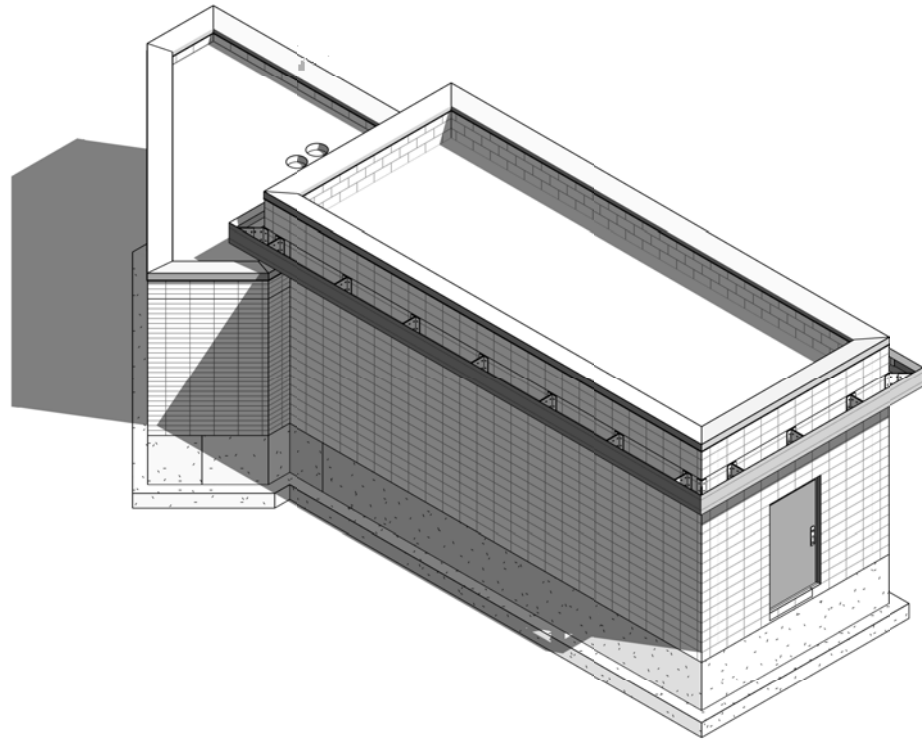

3

**SE ISOMETRIC**

NTS

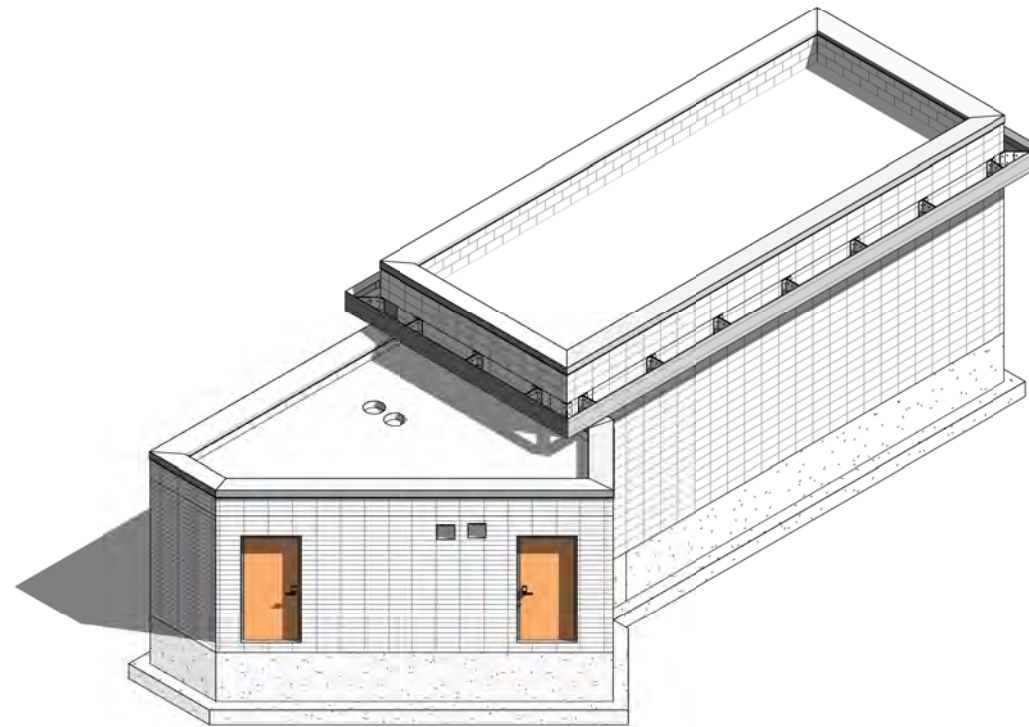

4

**SW ISOMETRIC**

NTS

60631225P  
 CITY OF MADISON, DANE COUNTY, WI  
 CONTRACT NO: 60631225C

COMFORT STATION ISOMETRIC VIEWS COMBINED

BUS RAPID TRANSIT  
 CITY OF MADISON



A901

MARK	REVISION	DATE	BY

Designed By: \_\_\_\_\_ Date: 2022-03-08 Scale: ---