
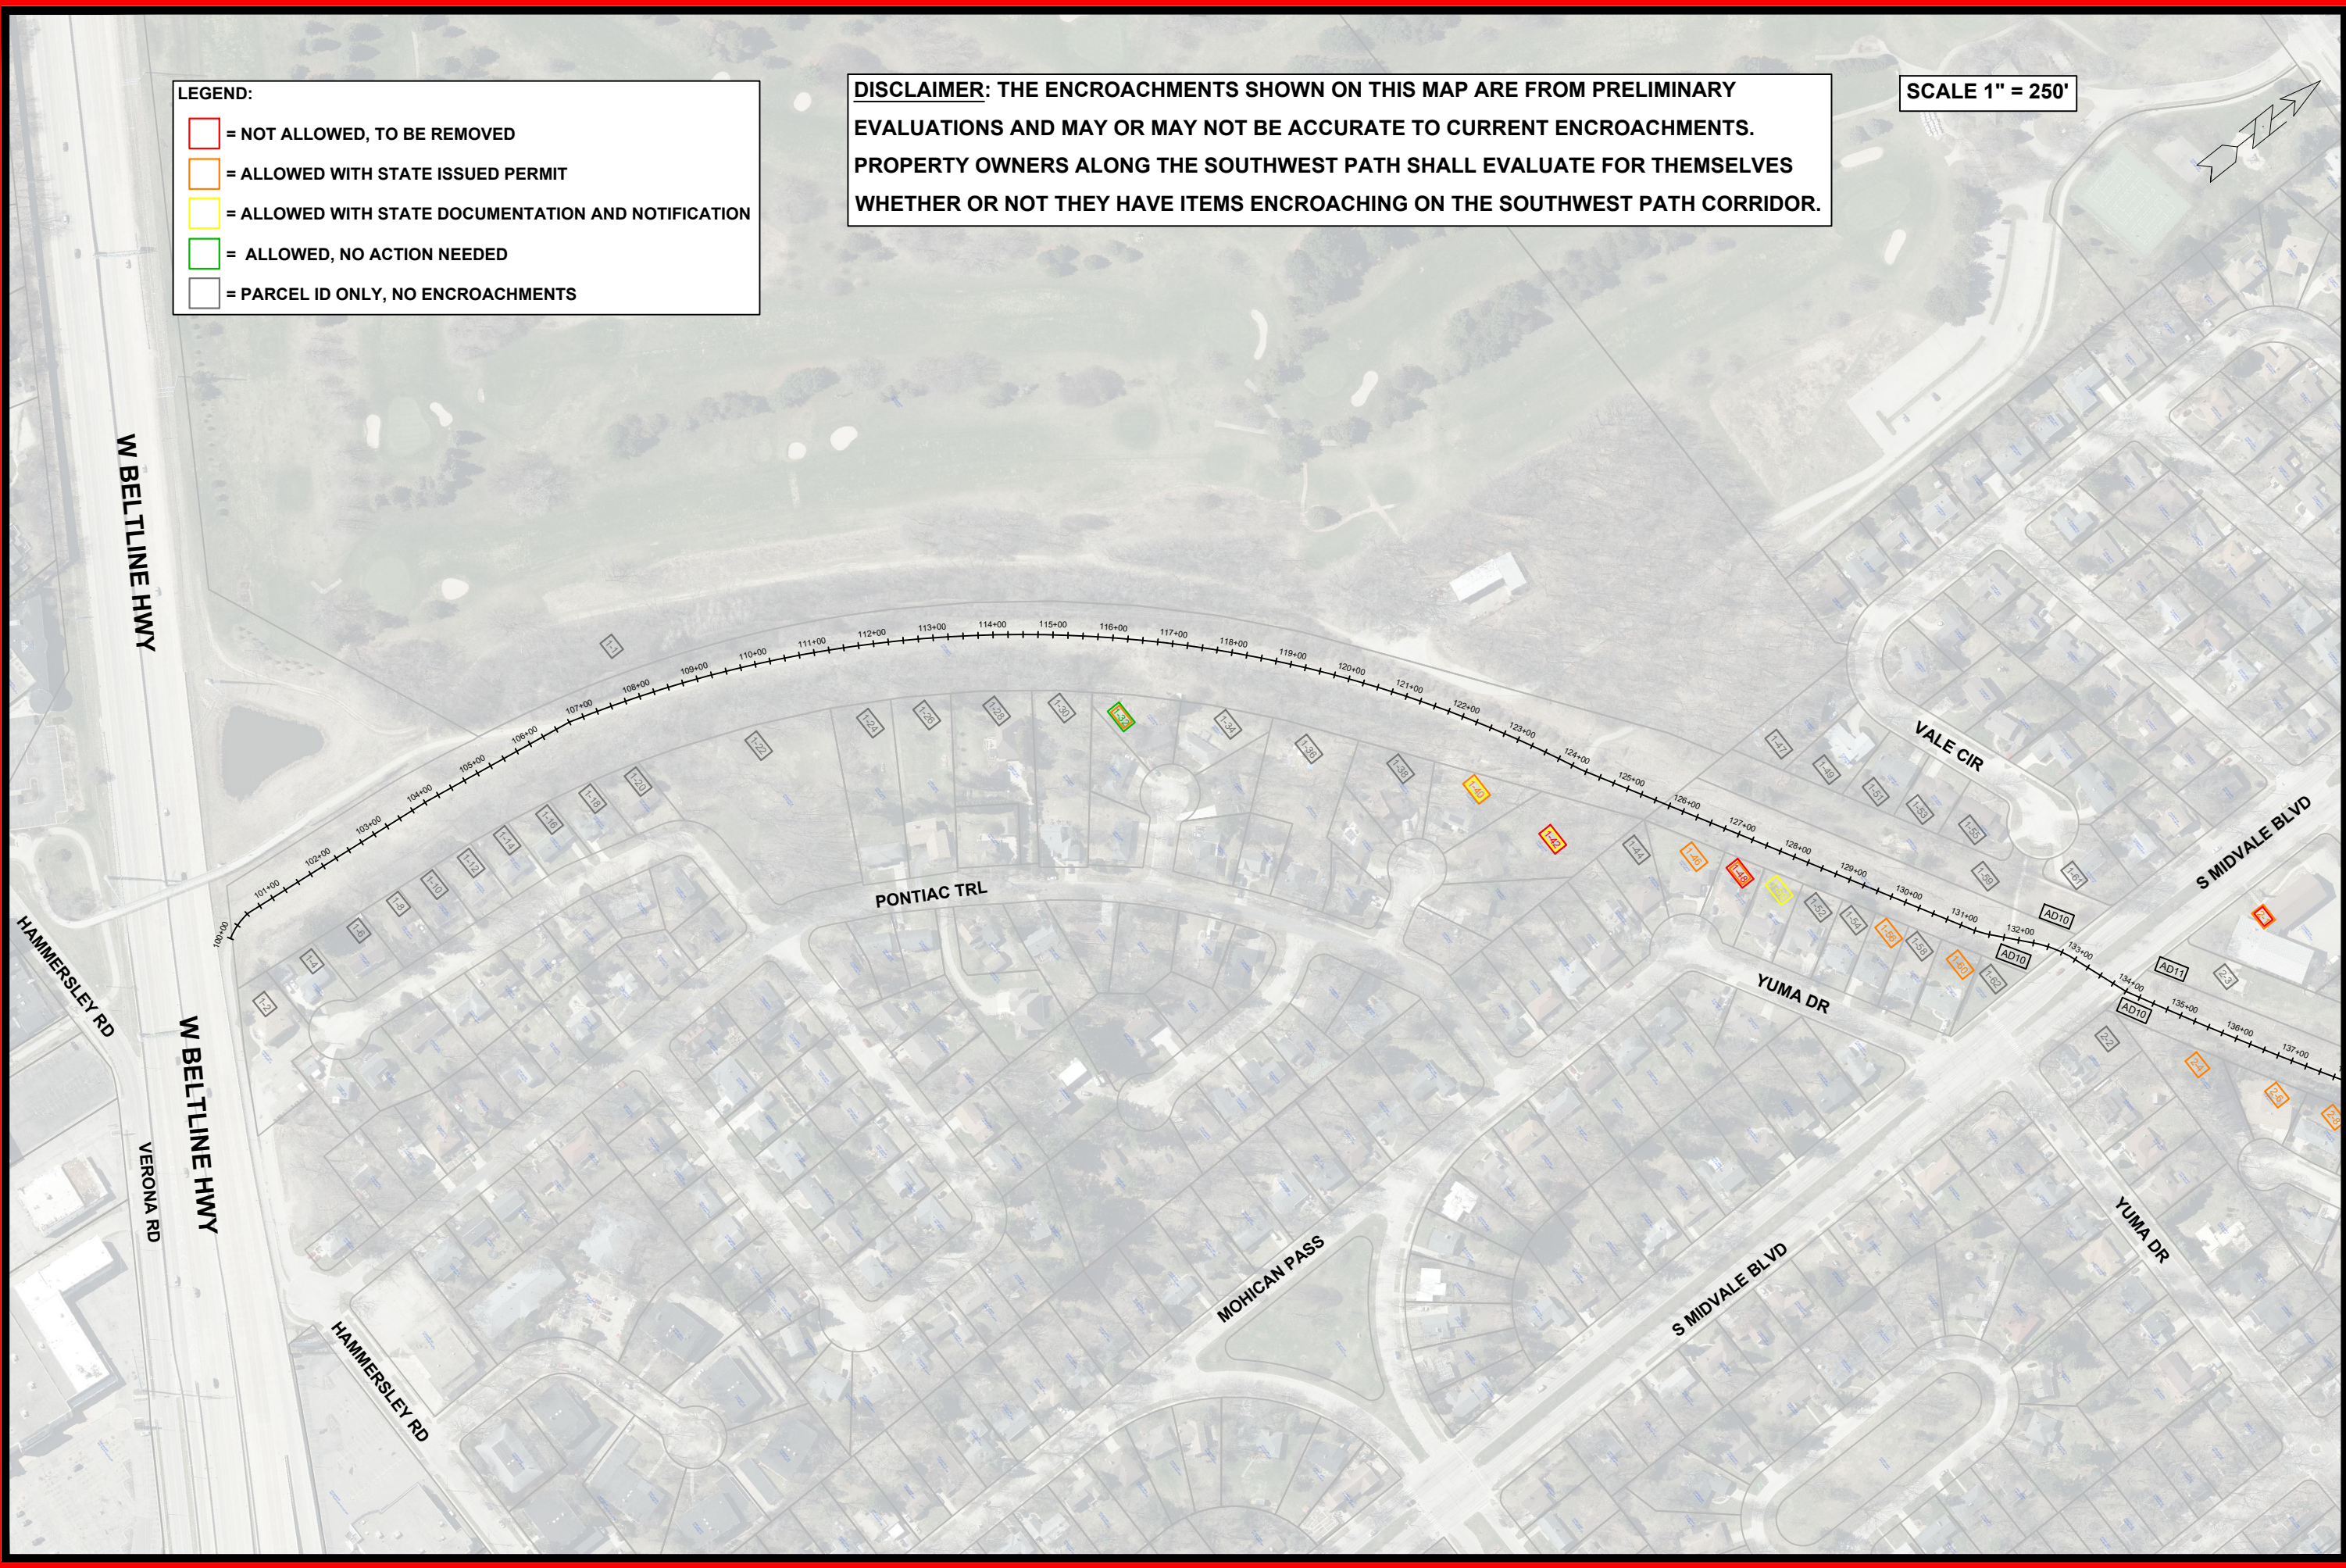


- LEGEND:**
- = NOT ALLOWED, TO BE REMOVED
 - = ALLOWED WITH STATE ISSUED PERMIT
 - = ALLOWED WITH STATE DOCUMENTATION AND NOTIFICATION
 - = ALLOWED, NO ACTION NEEDED
 - = PARCEL ID ONLY, NO ENCROACHMENTS

DISCLAIMER: THE ENCROACHMENTS SHOWN ON THIS MAP ARE FROM PRELIMINARY EVALUATIONS AND MAY OR MAY NOT BE ACCURATE TO CURRENT ENCROACHMENTS. PROPERTY OWNERS ALONG THE SOUTHWEST PATH SHALL EVALUATE FOR THEMSELVES WHETHER OR NOT THEY HAVE ITEMS ENCROACHING ON THE SOUTHWEST PATH CORRIDOR.

SCALE 1" = 250'

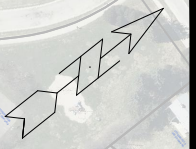

MARK	REVISION	DATE	BY
###	###	###	###
###	###	###	###
###	###	###	###

Designed By: ### Date: 7/27/2023 11:35 AM Scale: 1:250

 #####
 #####
 #####
 #####
 #####
 #####
 #####




LEGEND:

- = NOT ALLOWED, TO BE REMOVED
- = ALLOWED WITH STATE ISSUED PERMIT
- = ALLOWED WITH STATE DOCUMENTATION AND NOTIFICATION
- = ALLOWED, NO ACTION NEEDED
- = PARCEL ID ONLY, NO ENCROACHMENTS

DISCLAIMER: THE ENCROACHMENTS SHOWN ON THIS MAP ARE FROM PRELIMINARY EVALUATIONS AND MAY OR MAY NOT BE ACCURATE TO CURRENT ENCROACHMENTS. PROPERTY OWNERS ALONG THE SOUTHWEST PATH SHALL EVALUATE FOR THEMSELVES WHETHER OR NOT THEY HAVE ITEMS ENCROACHING ON THE SOUTHWEST PATH CORRIDOR.

SCALE 1" = 200'

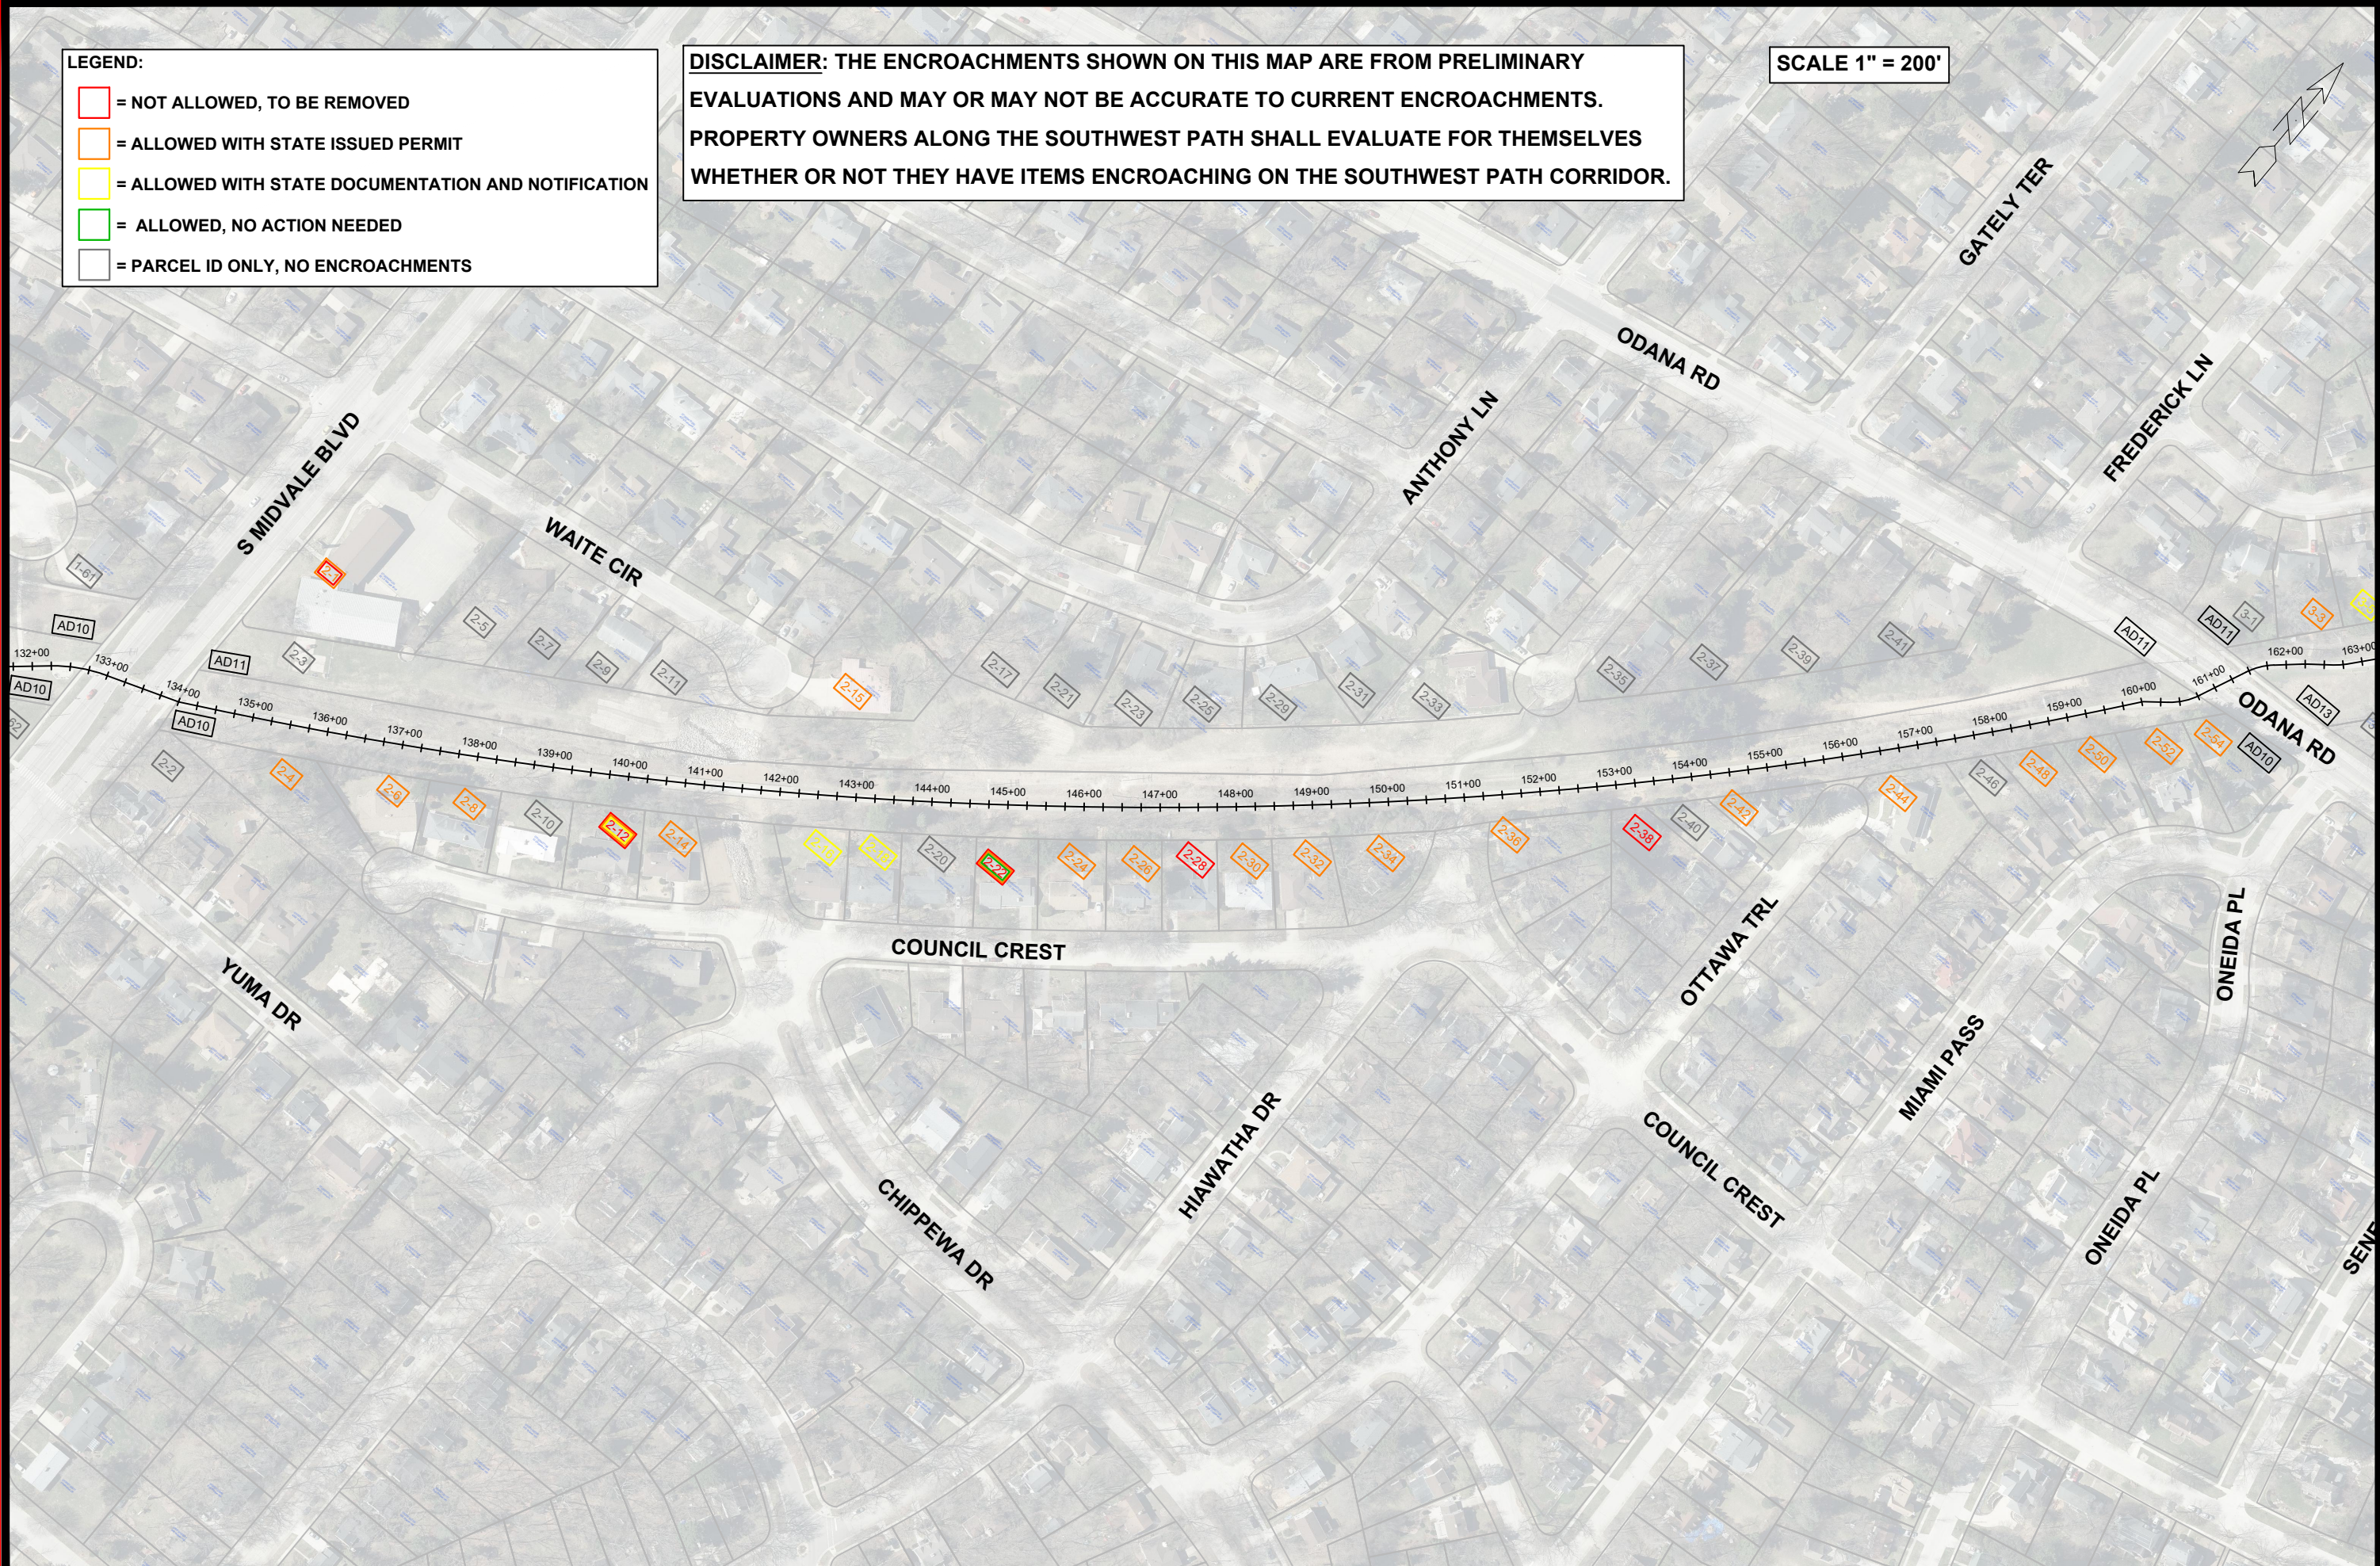

---	#####	#####	#####	P-2
SOUTHWEST PATH ENCROACHMENTS - MIDVALE BLVD TO ODANA RD				
F:\Common\Projects\Southwest Bike Path\Aaron's Files\SWPathEncroachments.dwg				

P-2				