



S. BROOM STREET CLOSURE FROM  
 W. WILSON ST TO JOHN NOLEN DRIVE.  
 - STARTS 09/06/2023  
 - ENDS 09/16/2023

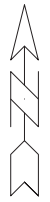

INBOUND TRAFFIC DETOUR  
 ROUTE. (NO CHANGES FROM  
 START OF PROJECT)



OUTBOUND TRAFFIC  
 DETOUR ROUTE

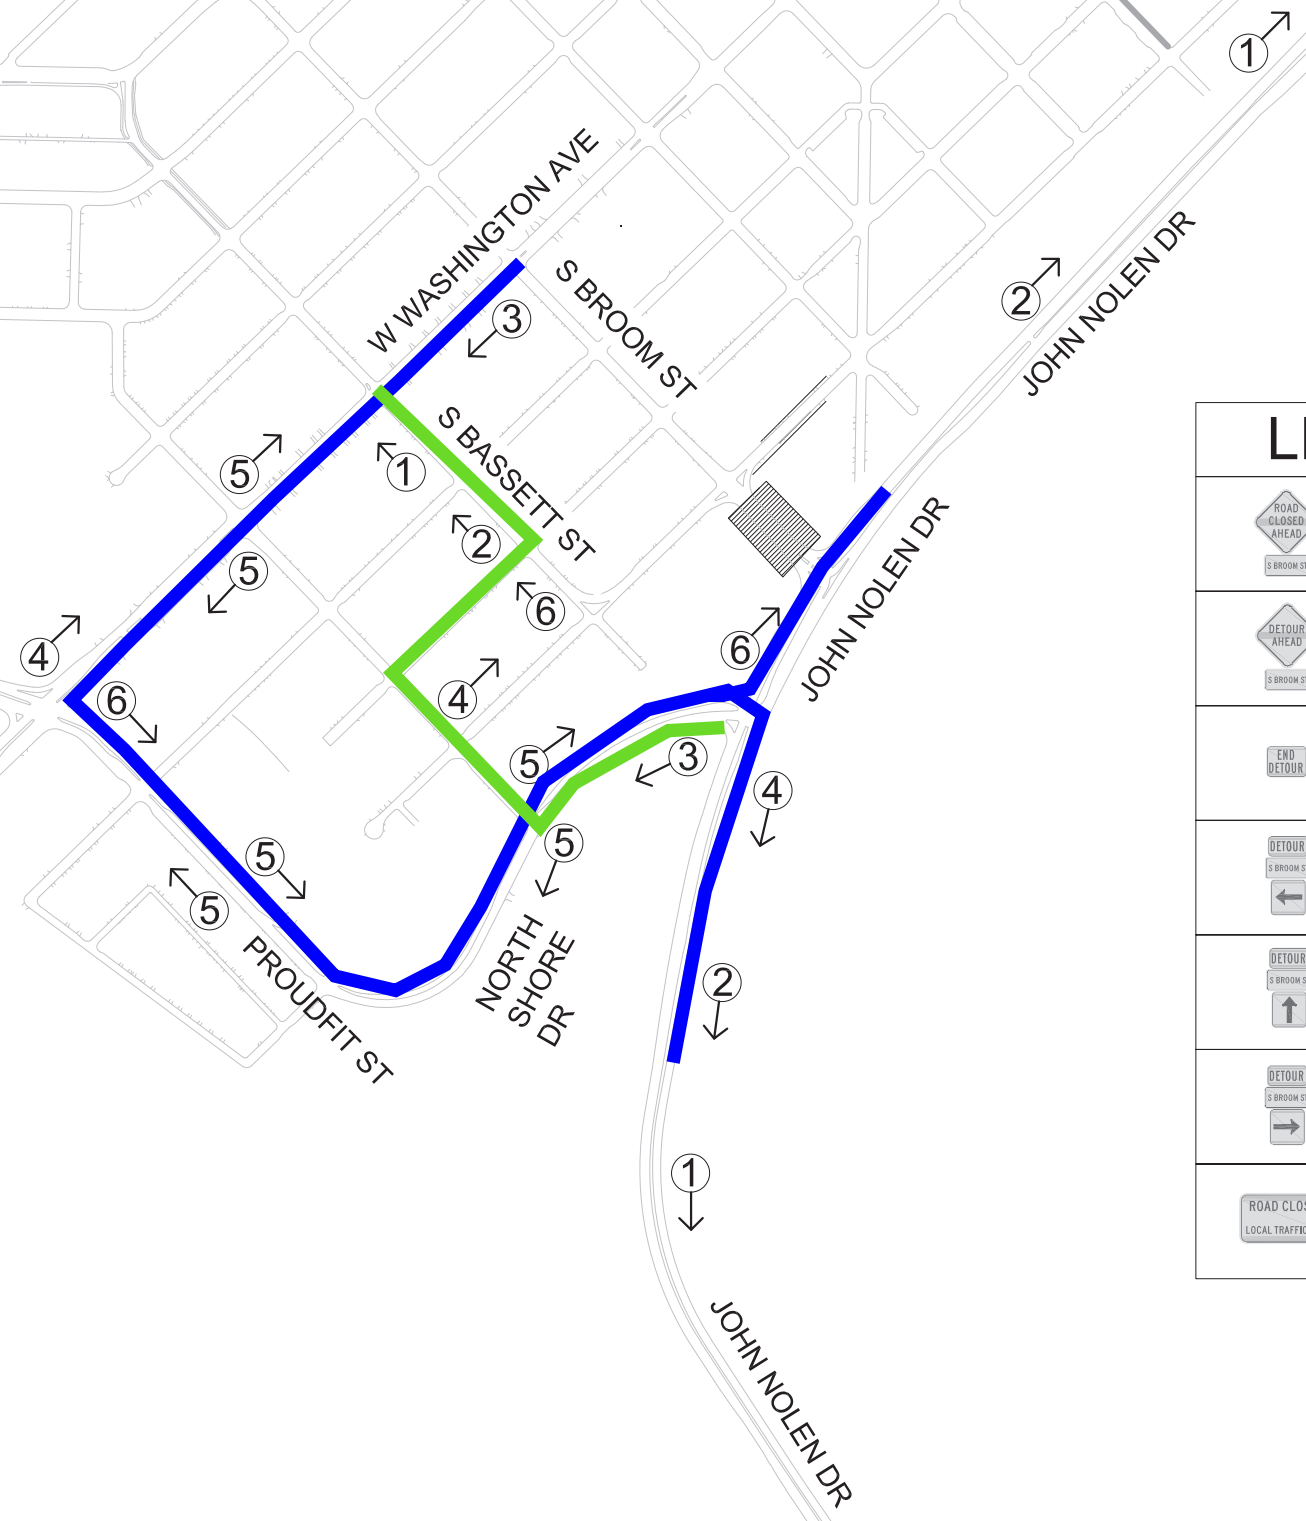

LEGEND	
	1
	2
	3
	4
	5
	6
	7

MARK	REVISION	DATE	BY
	REVISION 1	4-2-19	LAL
Designed By: JAN	Date: 3/29/2023 3:00 PM	Scale: #####	
12345			TC-1

11986  
 MADISON, WI  
 W. WILSON ST & S. BROOM ST ASSESSMENT DISTRICT - 2021  
 CONTRACT NO: 8300  
 M:\DESIGN\Projects\11986\CAD\Traffic\11986TE-RR.Detour.dwg



11986  
 TC-1