


ENTRY SIDE ELEVATION



JADON DRIVE ELEVATION

- (A) UTILITY CLAY BRICK - LIGHT COLOR
- (B) LANNON STONE
- (C) METAL LOUVER
- (D) GLASS BLOCK

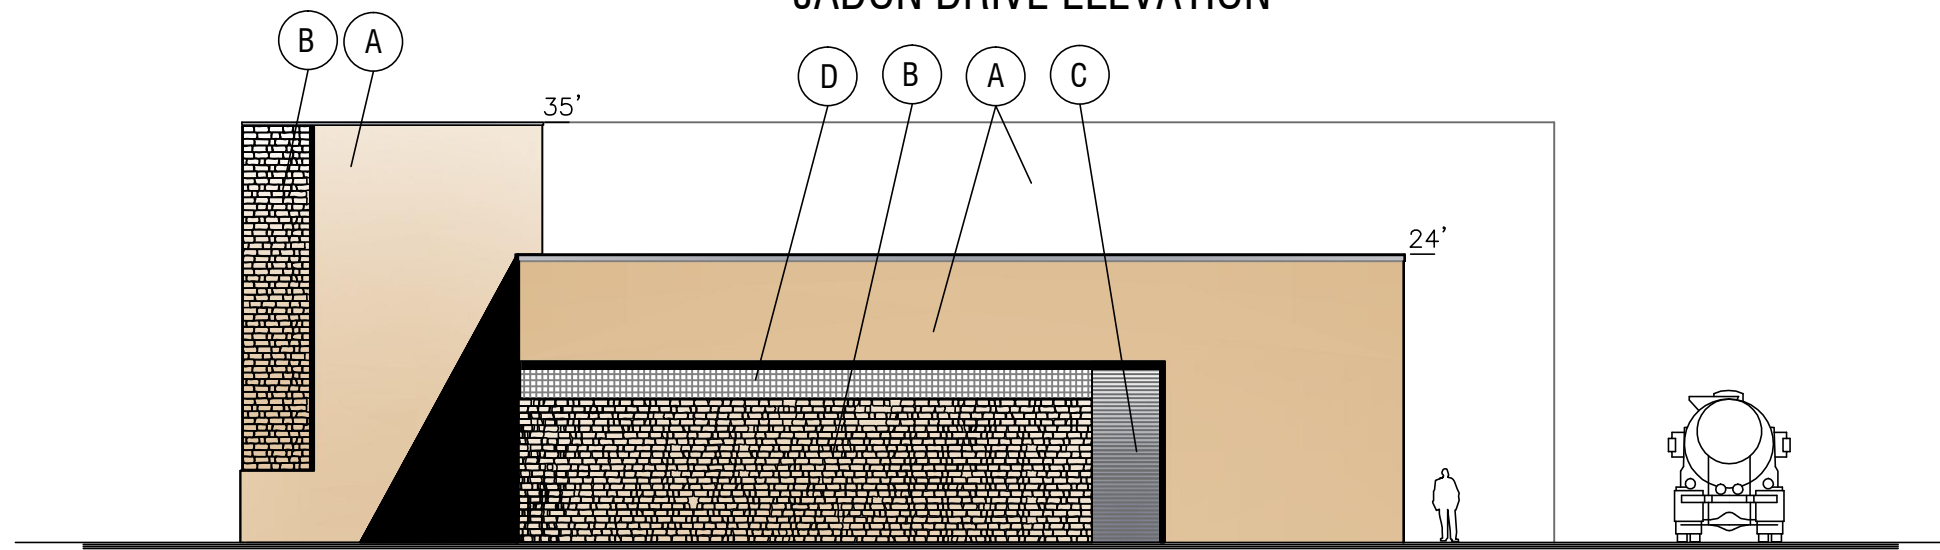


TRADEWINDS PARKWAY ELEVATION



SCHEMATIC ELEVATIONS - OPTION 2

WELL 31
MADISON WATER UTILITY

11/06/2014



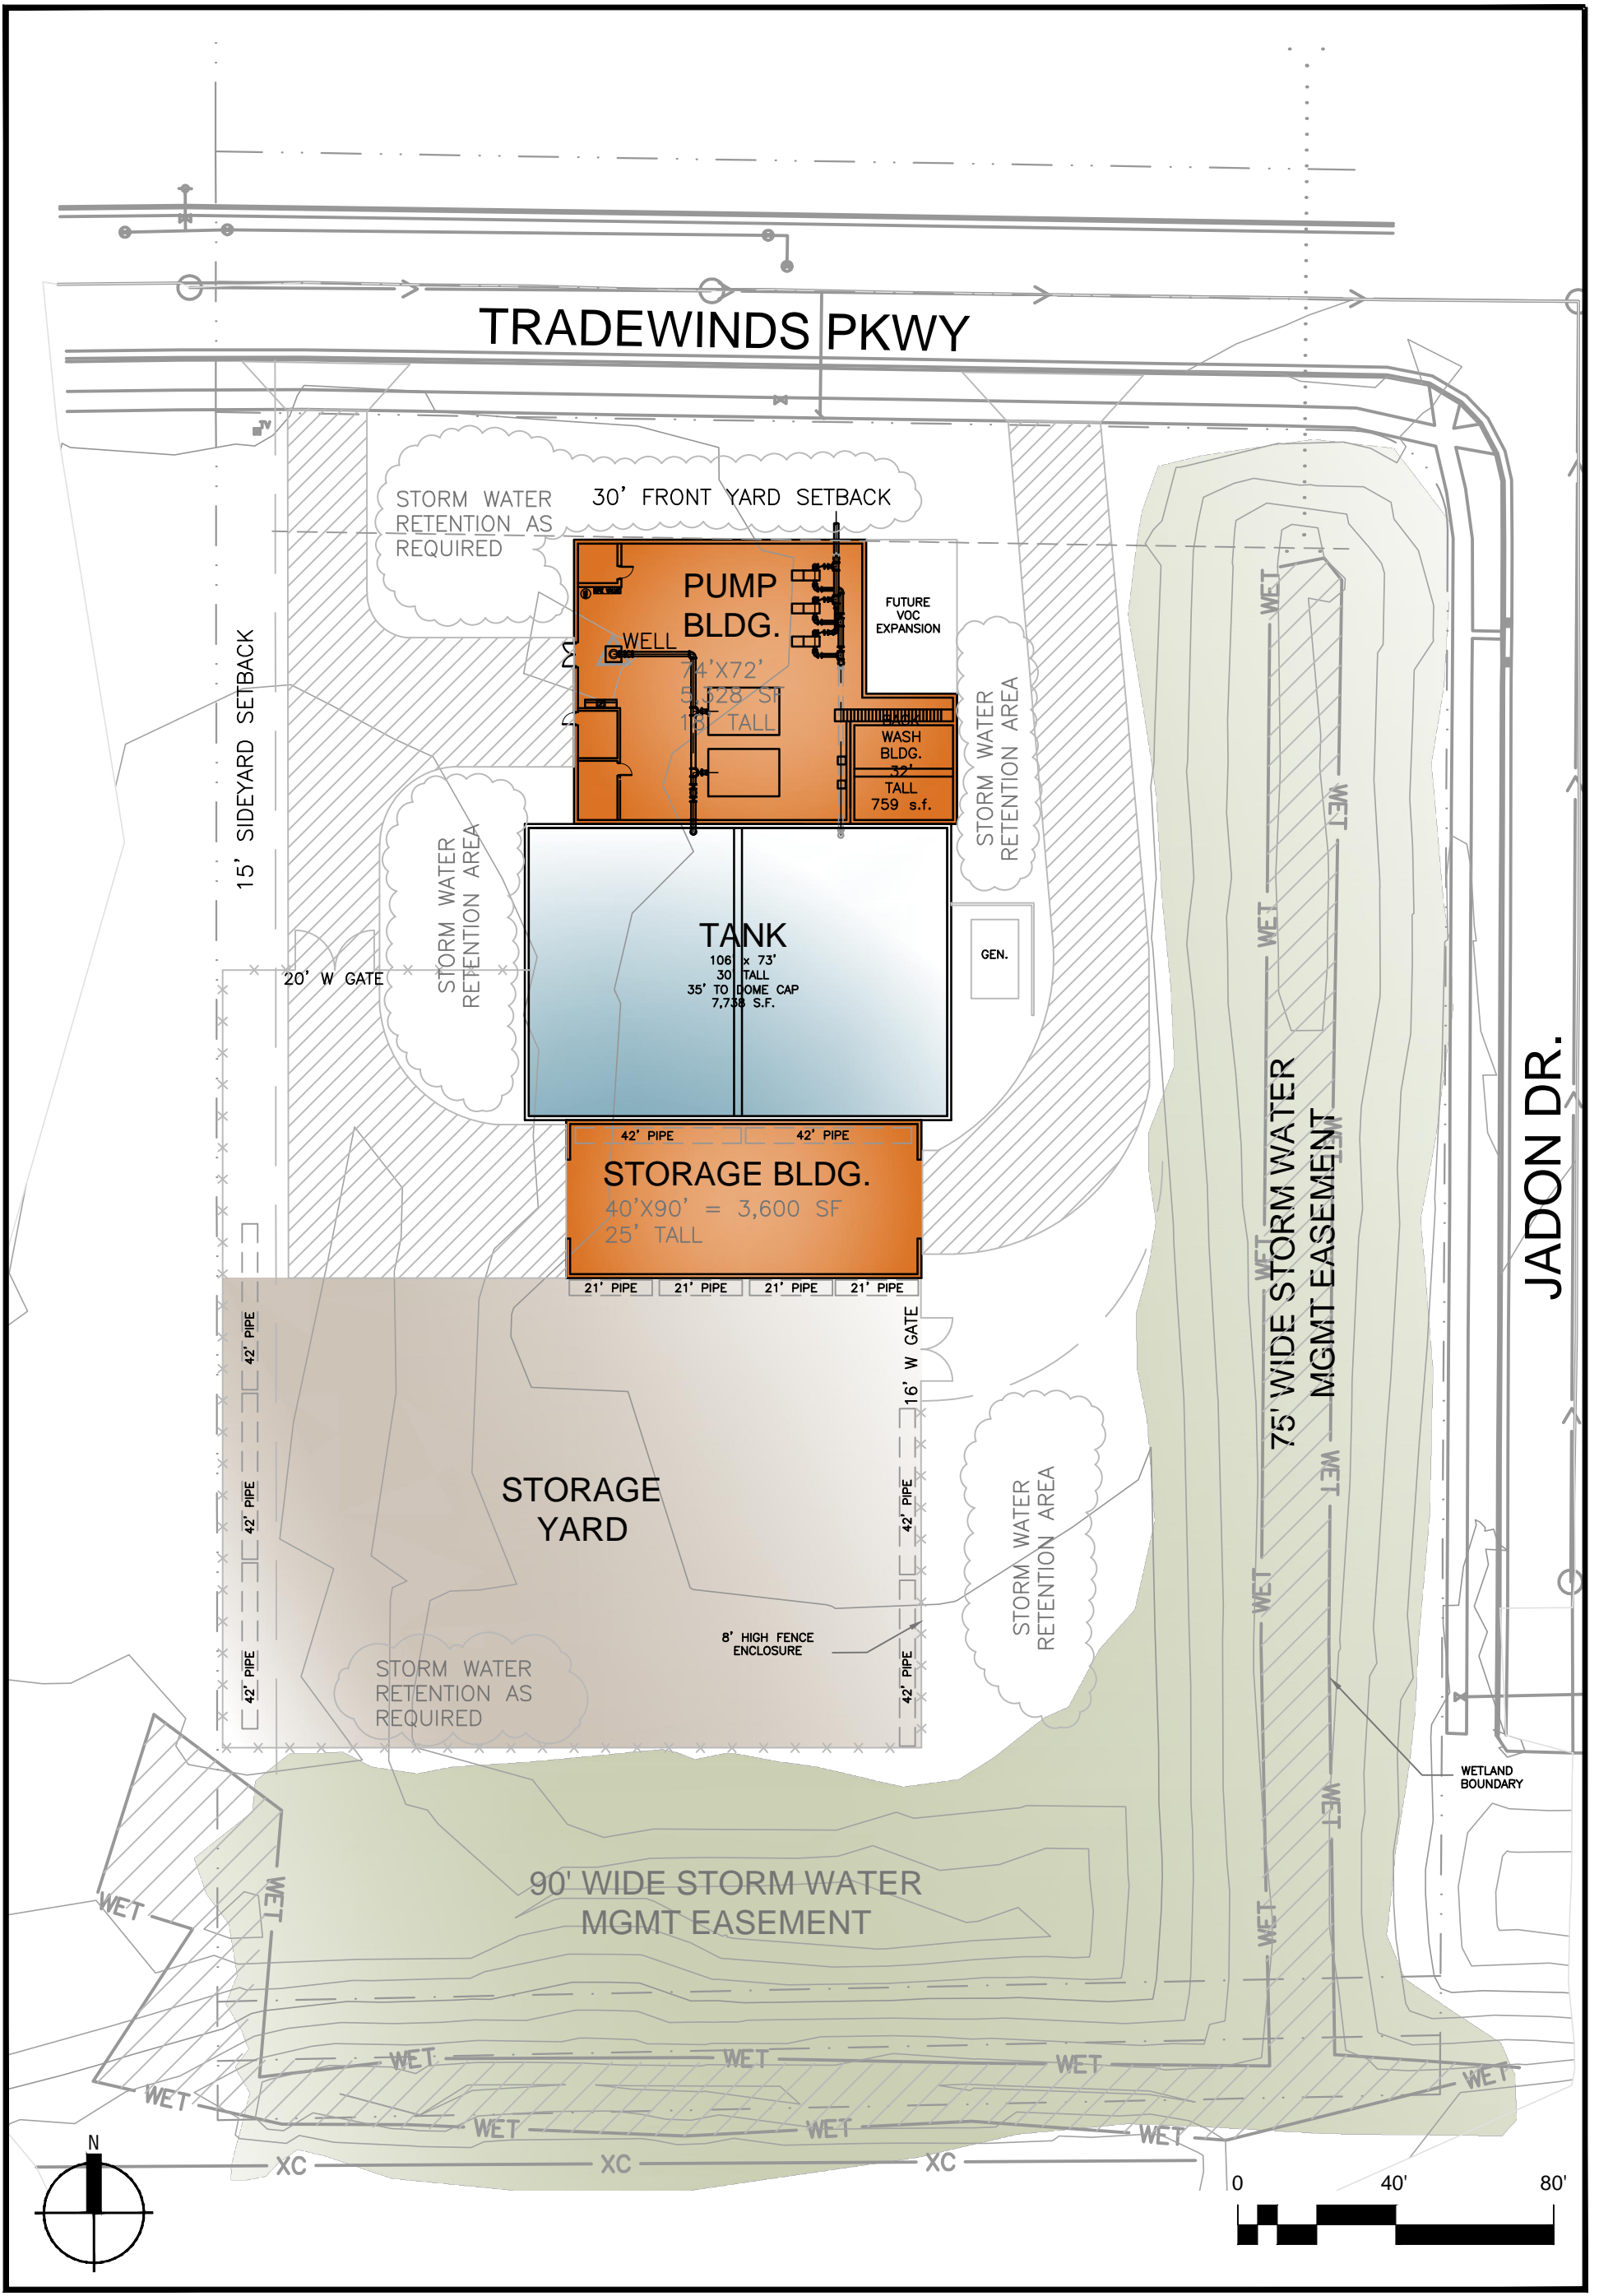


JADON DR.



UNIT WELL 31 - OPTION 2
 MADISON WATER UTILITY
 11/06/2014



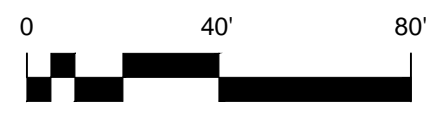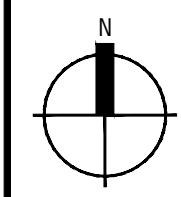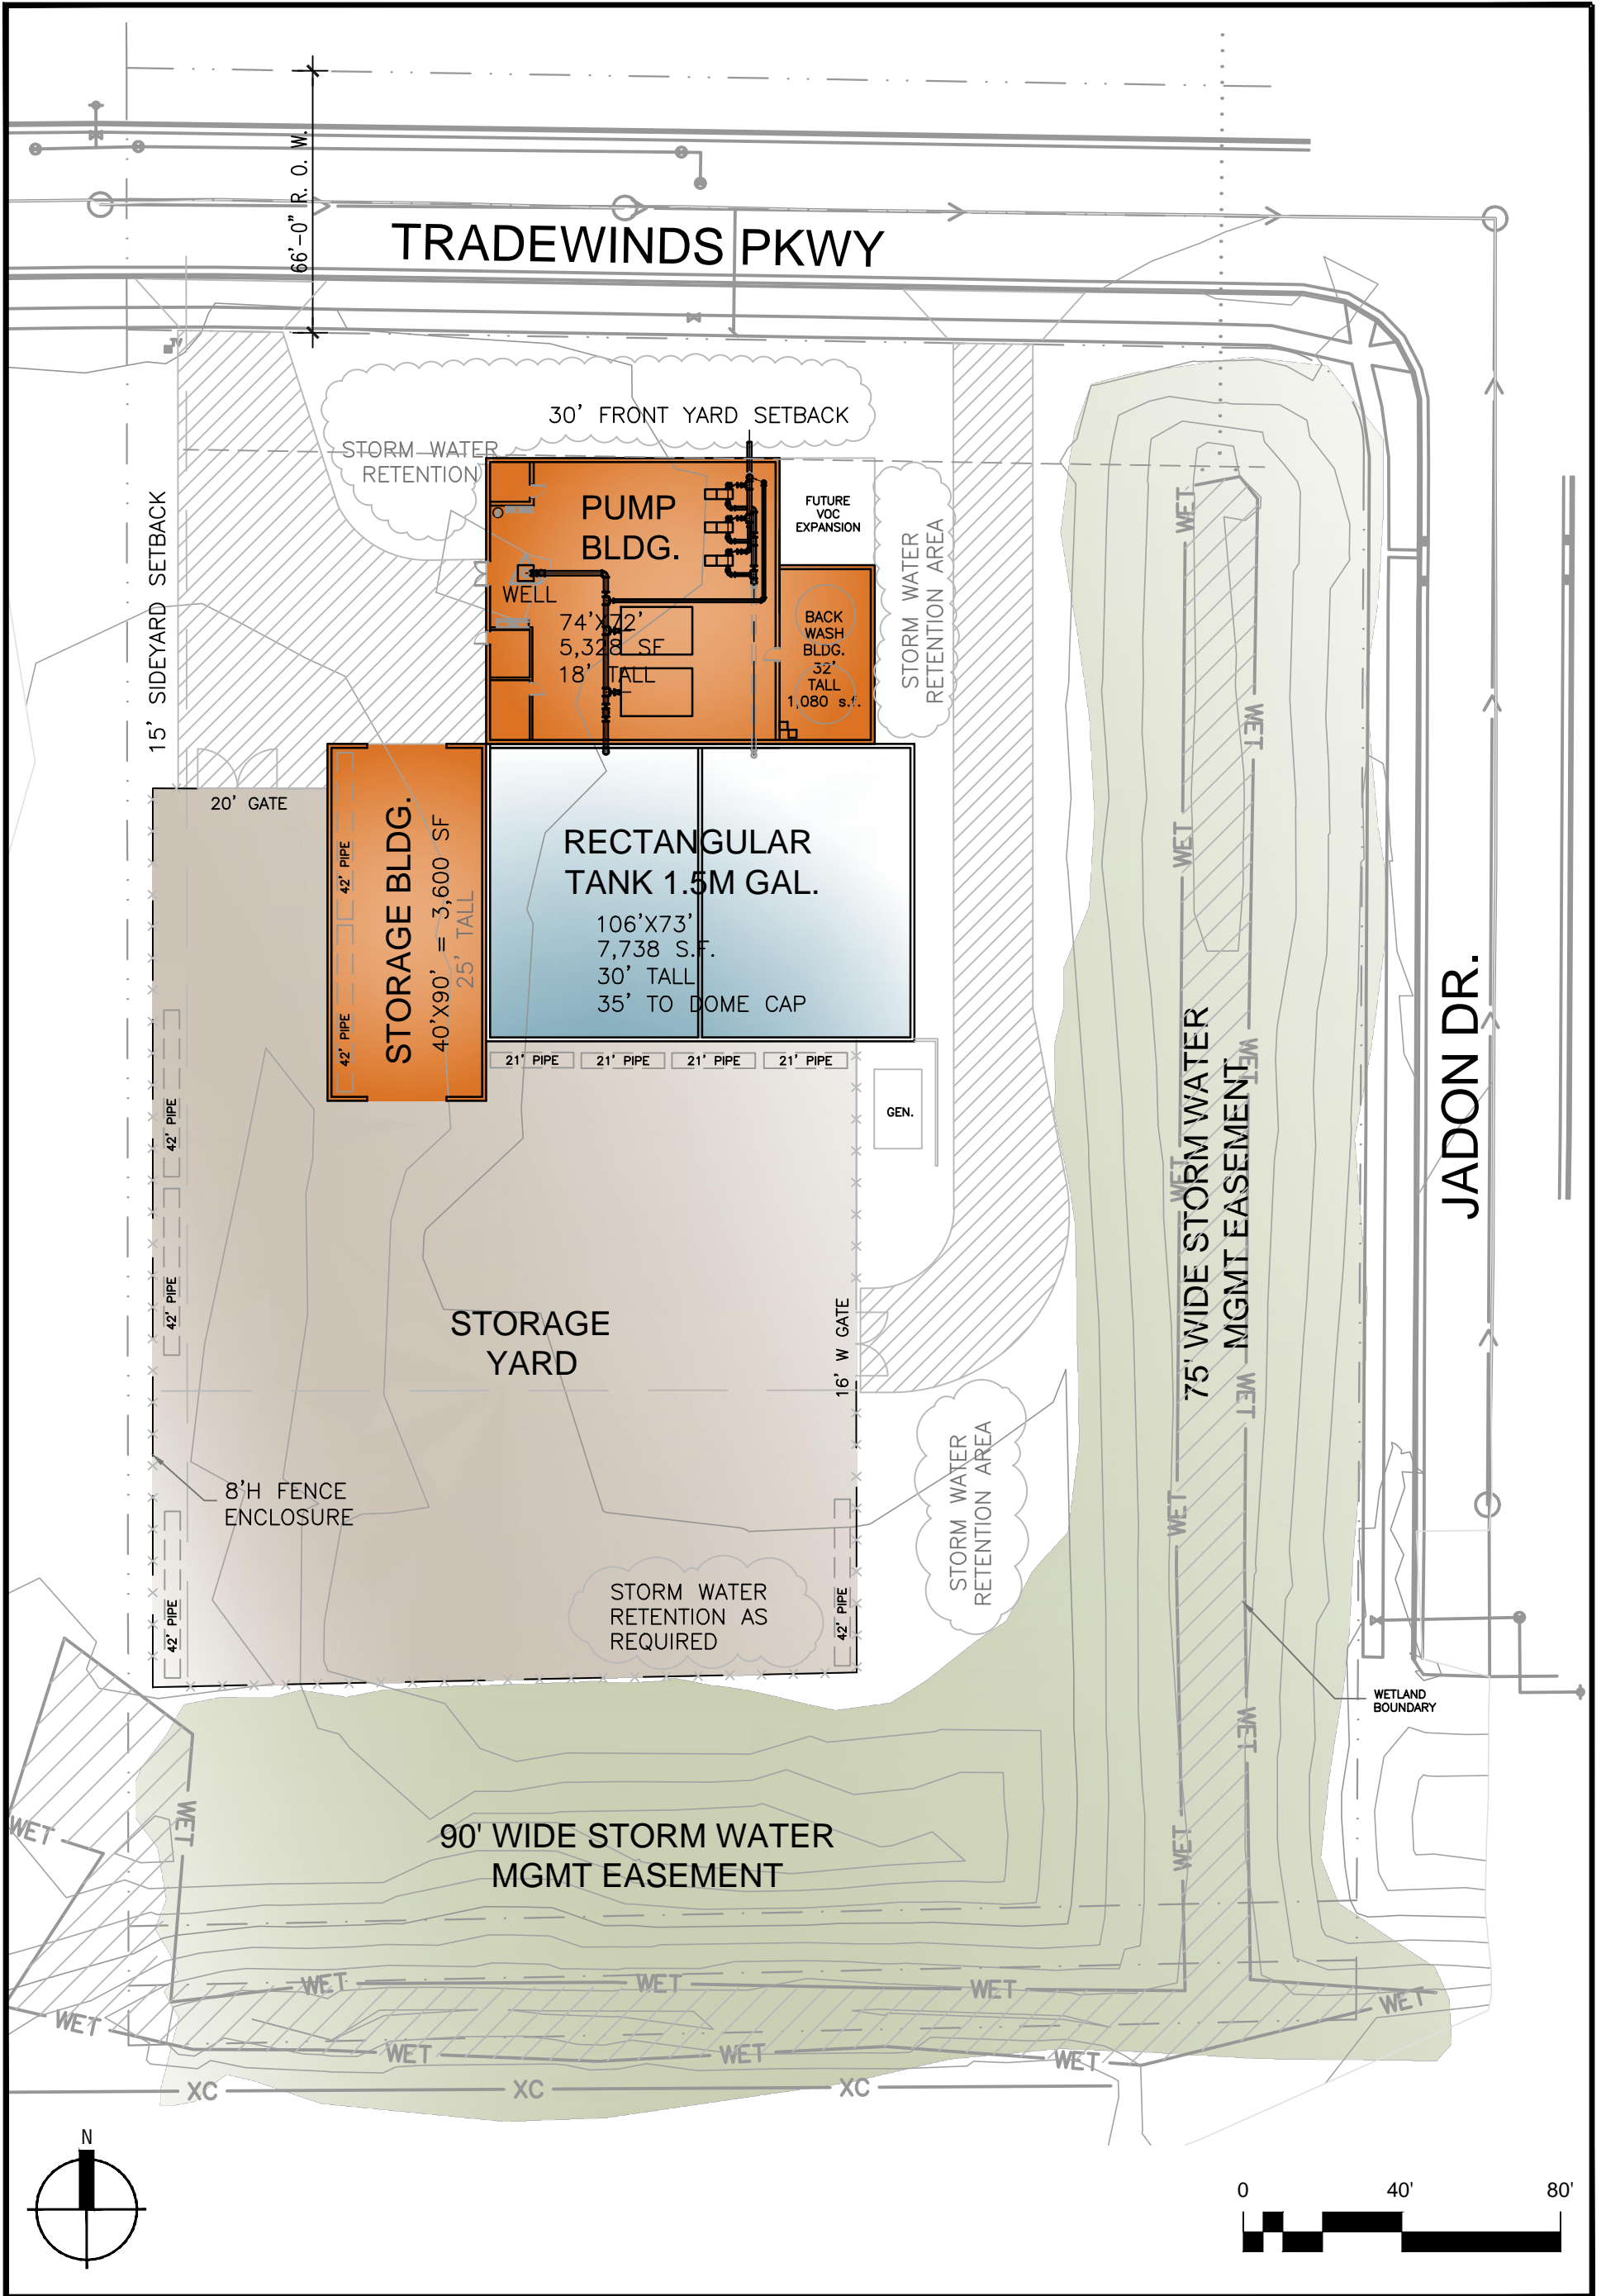

UNIT WELL 31 - OPTION 2A
 MADISON WATER UTILITY
 10/06/2014

