


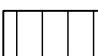



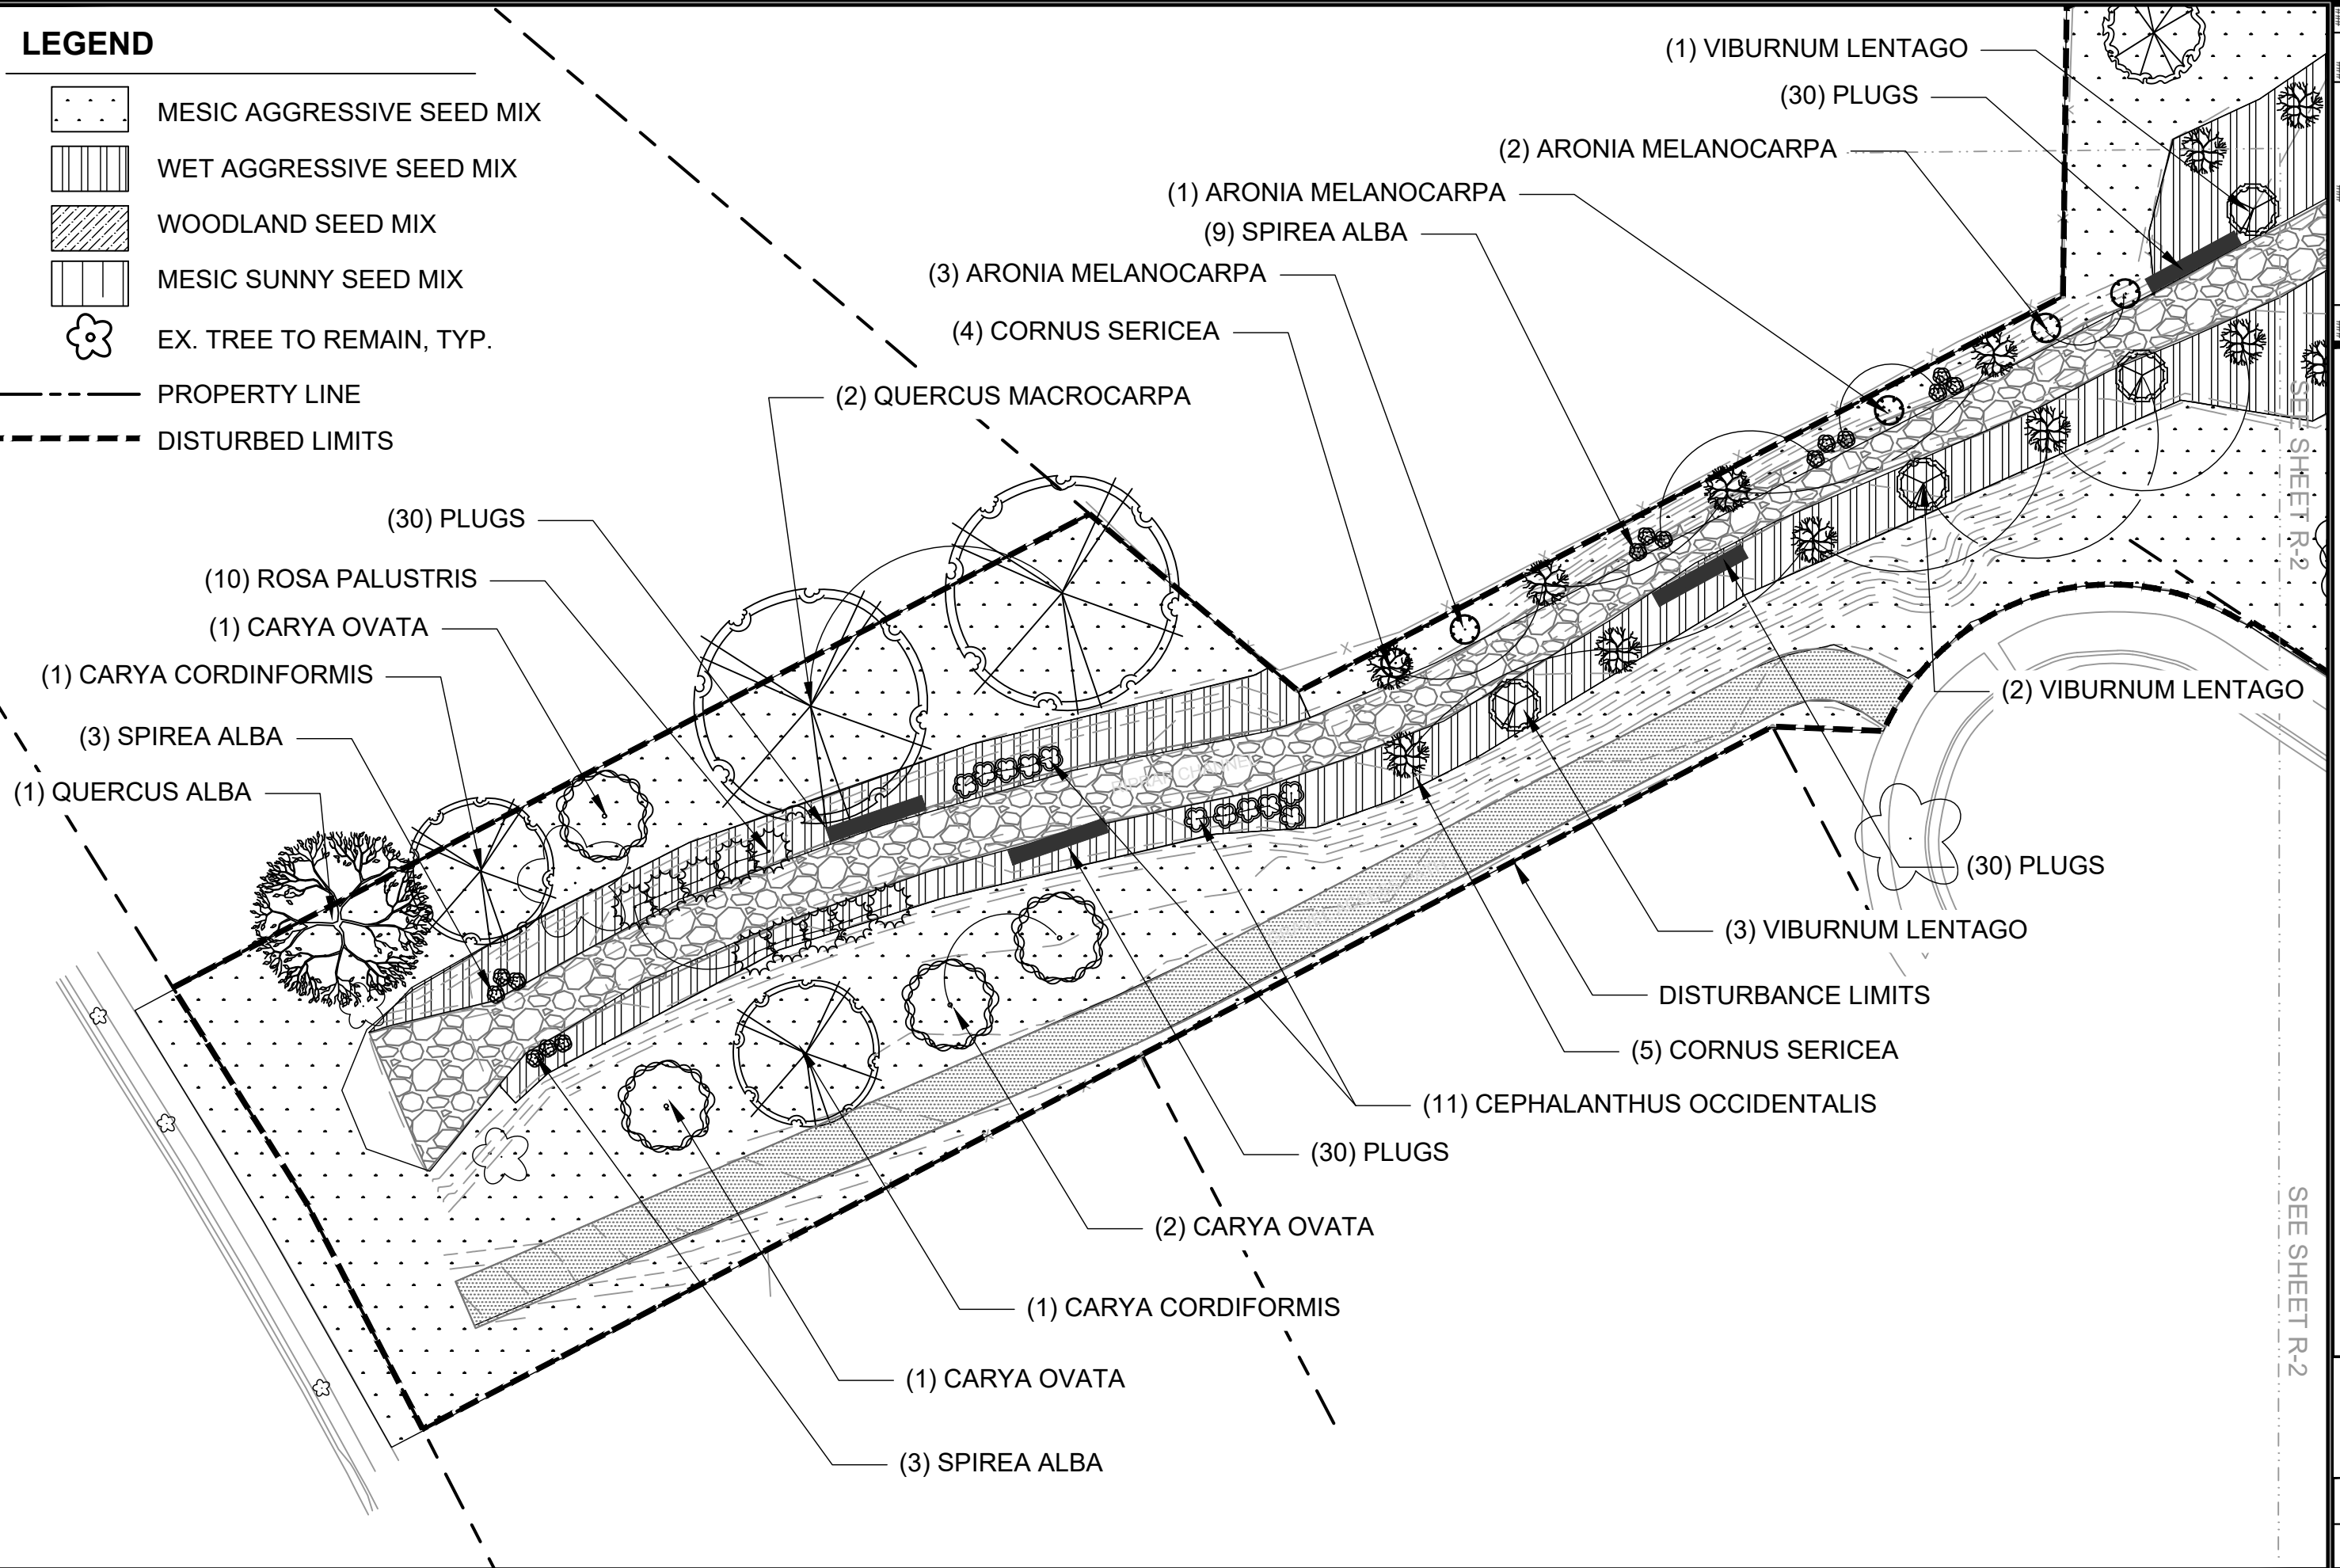


LEGEND

-  MESIC AGGRESSIVE SEED MIX
-  WET AGGRESSIVE SEED MIX
-  WOODLAND SEED MIX
-  MESIC SUNNY SEED MIX
-  EX. TREE TO REMAIN, TYP.

-  PROPERTY LINE
-  DISTURBED LIMITS



SEE SHEET R-2

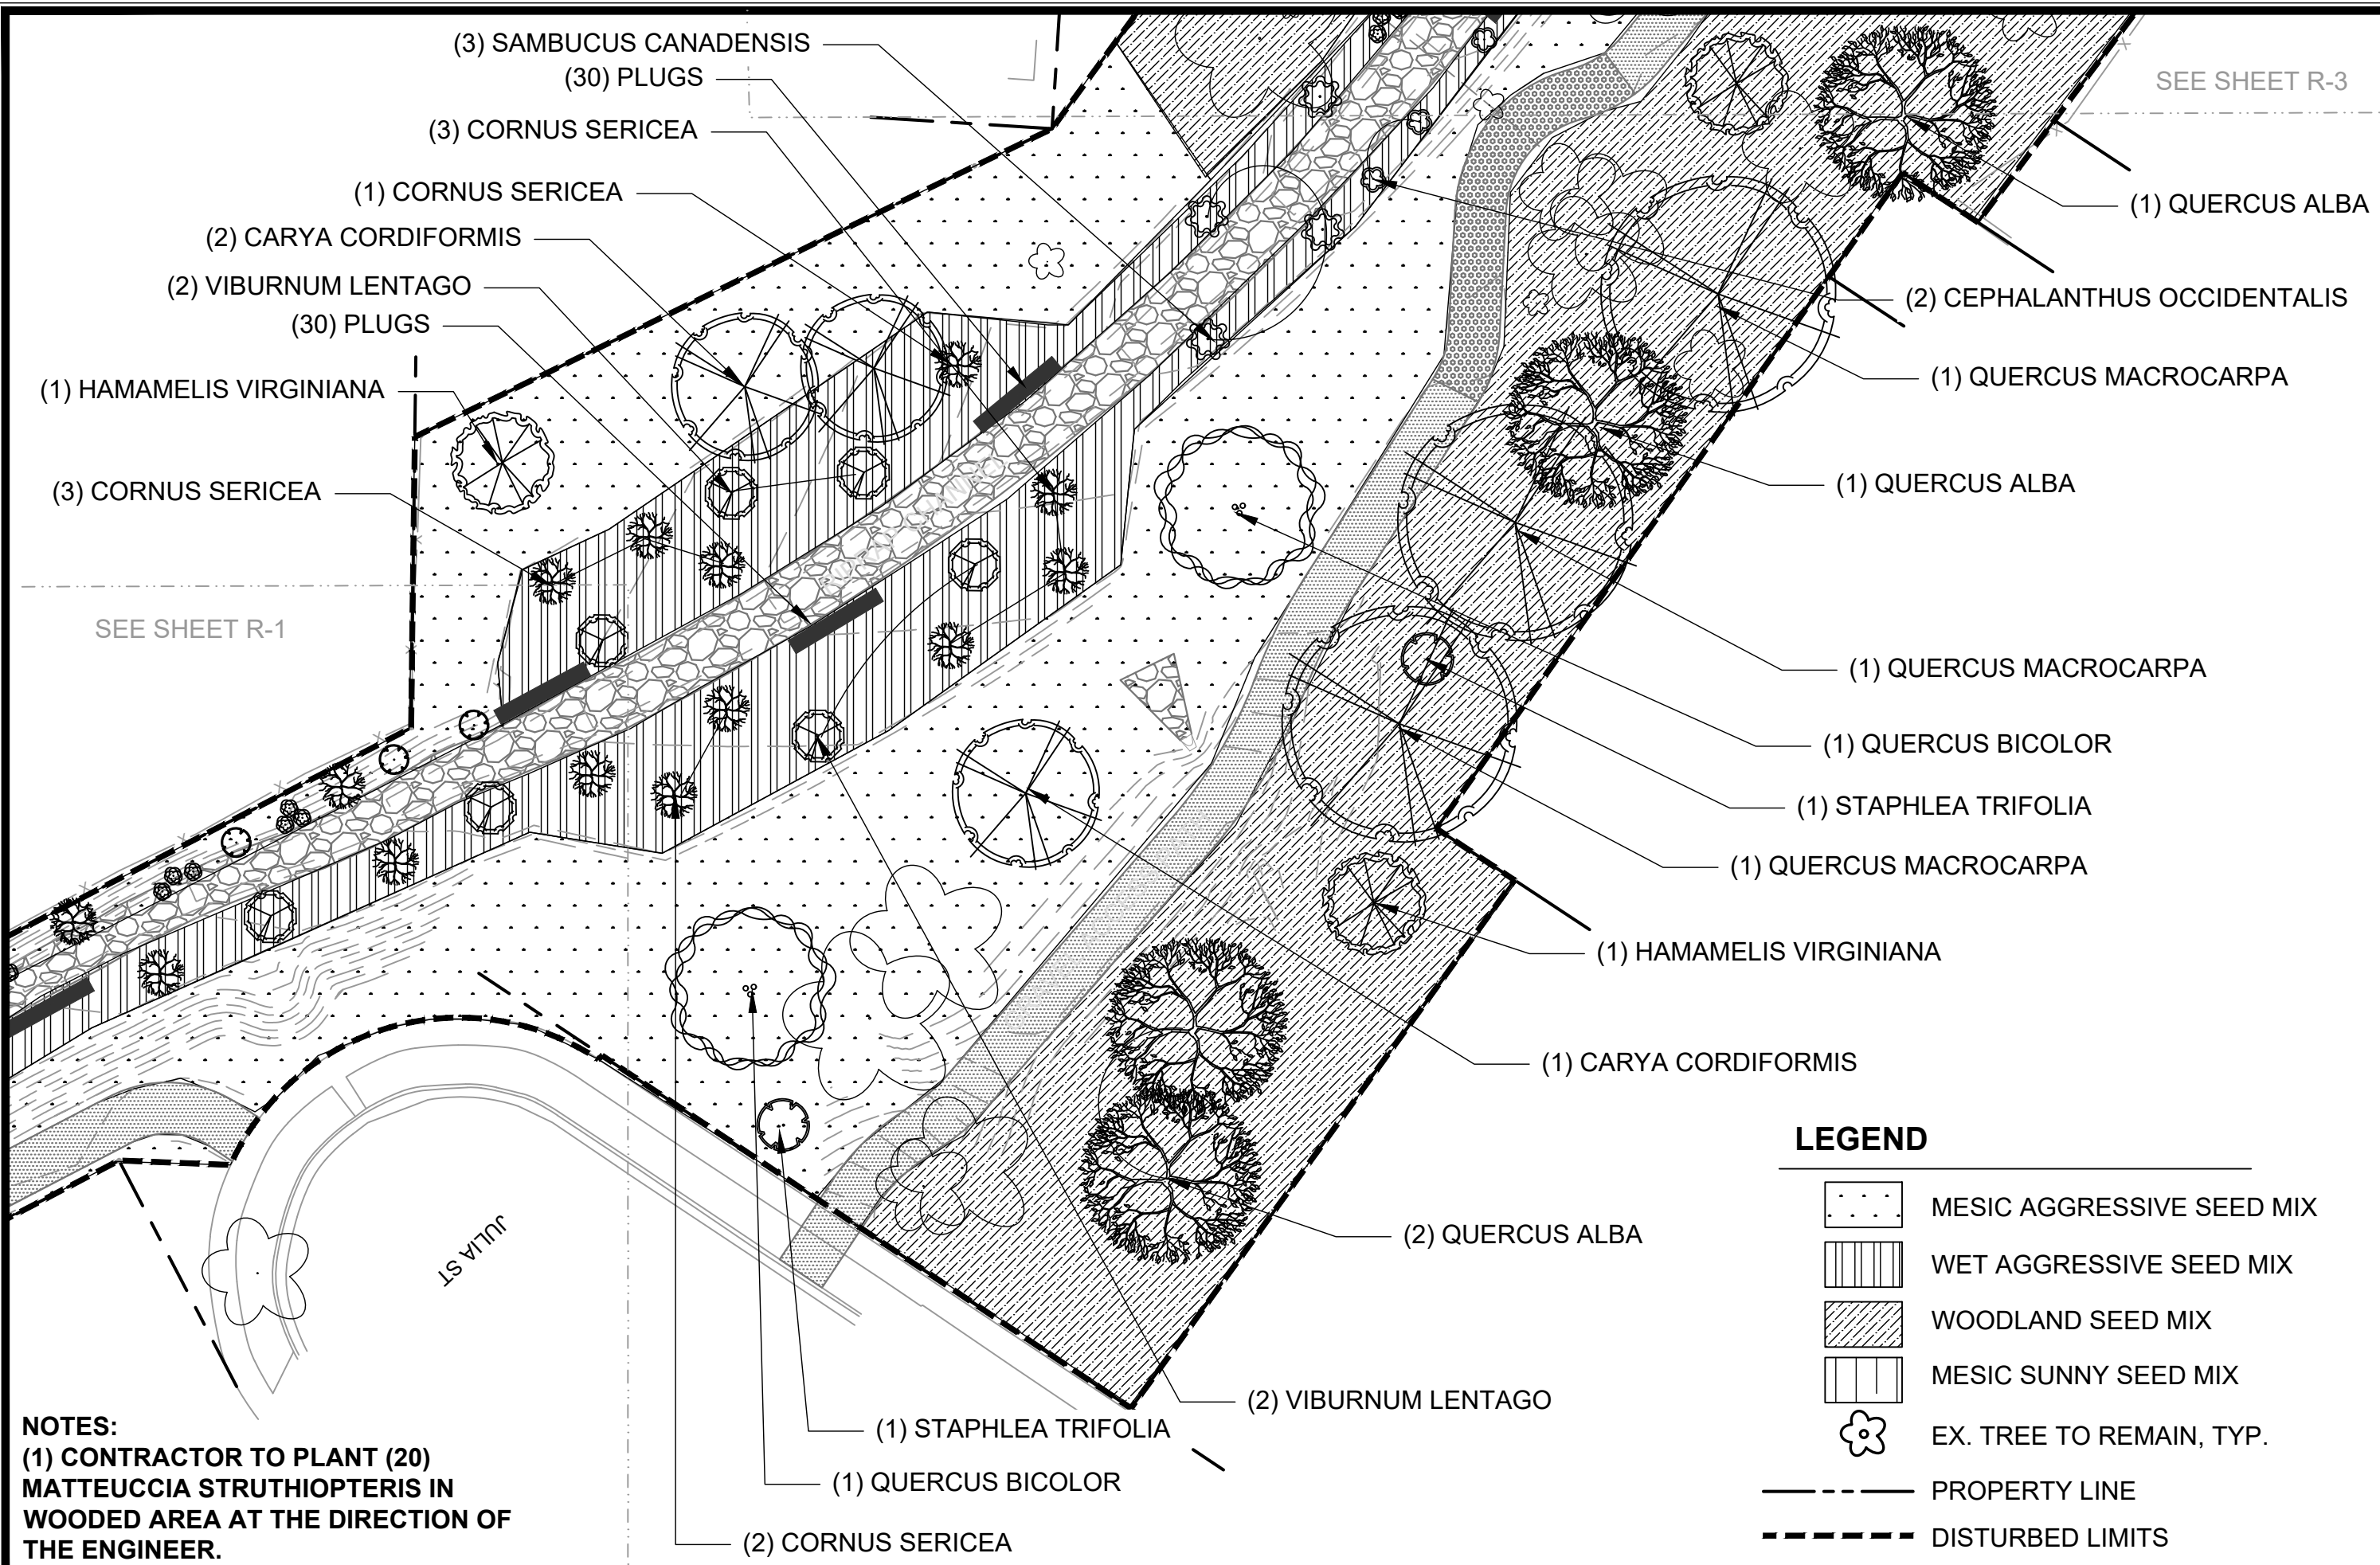
12882	MADISON, WI	CONTRACT NO: #####	REVISION	DATE	BY	L-1
12882	MADISON, WI	CONTRACT NO: #####	12882	10/19/2022 12:19 PM	Scale: 1:30	L-1
12882	MADISON, WI	CONTRACT NO: #####	12882	10/19/2022 12:19 PM	Scale: 1:30	L-1
12882	MADISON, WI	CONTRACT NO: #####	12882	10/19/2022 12:19 PM	Scale: 1:30	L-1

SEE SHEET R-2

RESTORATION PLAN
MENDOTA GRASSMAN GREENWAY
M:\DESIGN\Projects\12882\CAD\Restoration\12882_Restoration.dwg

CITY OF MADISON
WISCONSIN

12882
R-1



(3) SAMBUCUS CANADENSIS
(30) PLUGS

(3) CORNUS SERICEA

(1) CORNUS SERICEA

(2) CARYA CORDIFORMIS

(2) VIBURNUM LENTAGO

(30) PLUGS

(1) HAMAMELIS VIRGINIANA

(3) CORNUS SERICEA

SEE SHEET R-1

JULIA ST

NOTES:
 (1) CONTRACTOR TO PLANT (20) MATTEUCCIA STRUTHIOPTERIS IN WOODED AREA AT THE DIRECTION OF THE ENGINEER.

(1) STAPHLEA TRIFOLIA

(1) QUERCUS BICOLOR

(2) CORNUS SERICEA

(2) VIBURNUM LENTAGO

(1) CARYA CORDIFORMIS

(1) HAMAMELIS VIRGINIANA

(1) QUERCUS MACROCARPA

(1) STAPHLEA TRIFOLIA

(1) QUERCUS BICOLOR

(1) QUERCUS MACROCARPA

(1) QUERCUS ALBA

(1) QUERCUS MACROCARPA

(2) CEPHALANTHUS OCCIDENTALIS

(1) QUERCUS ALBA

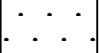




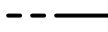

SEE SHEET R-3

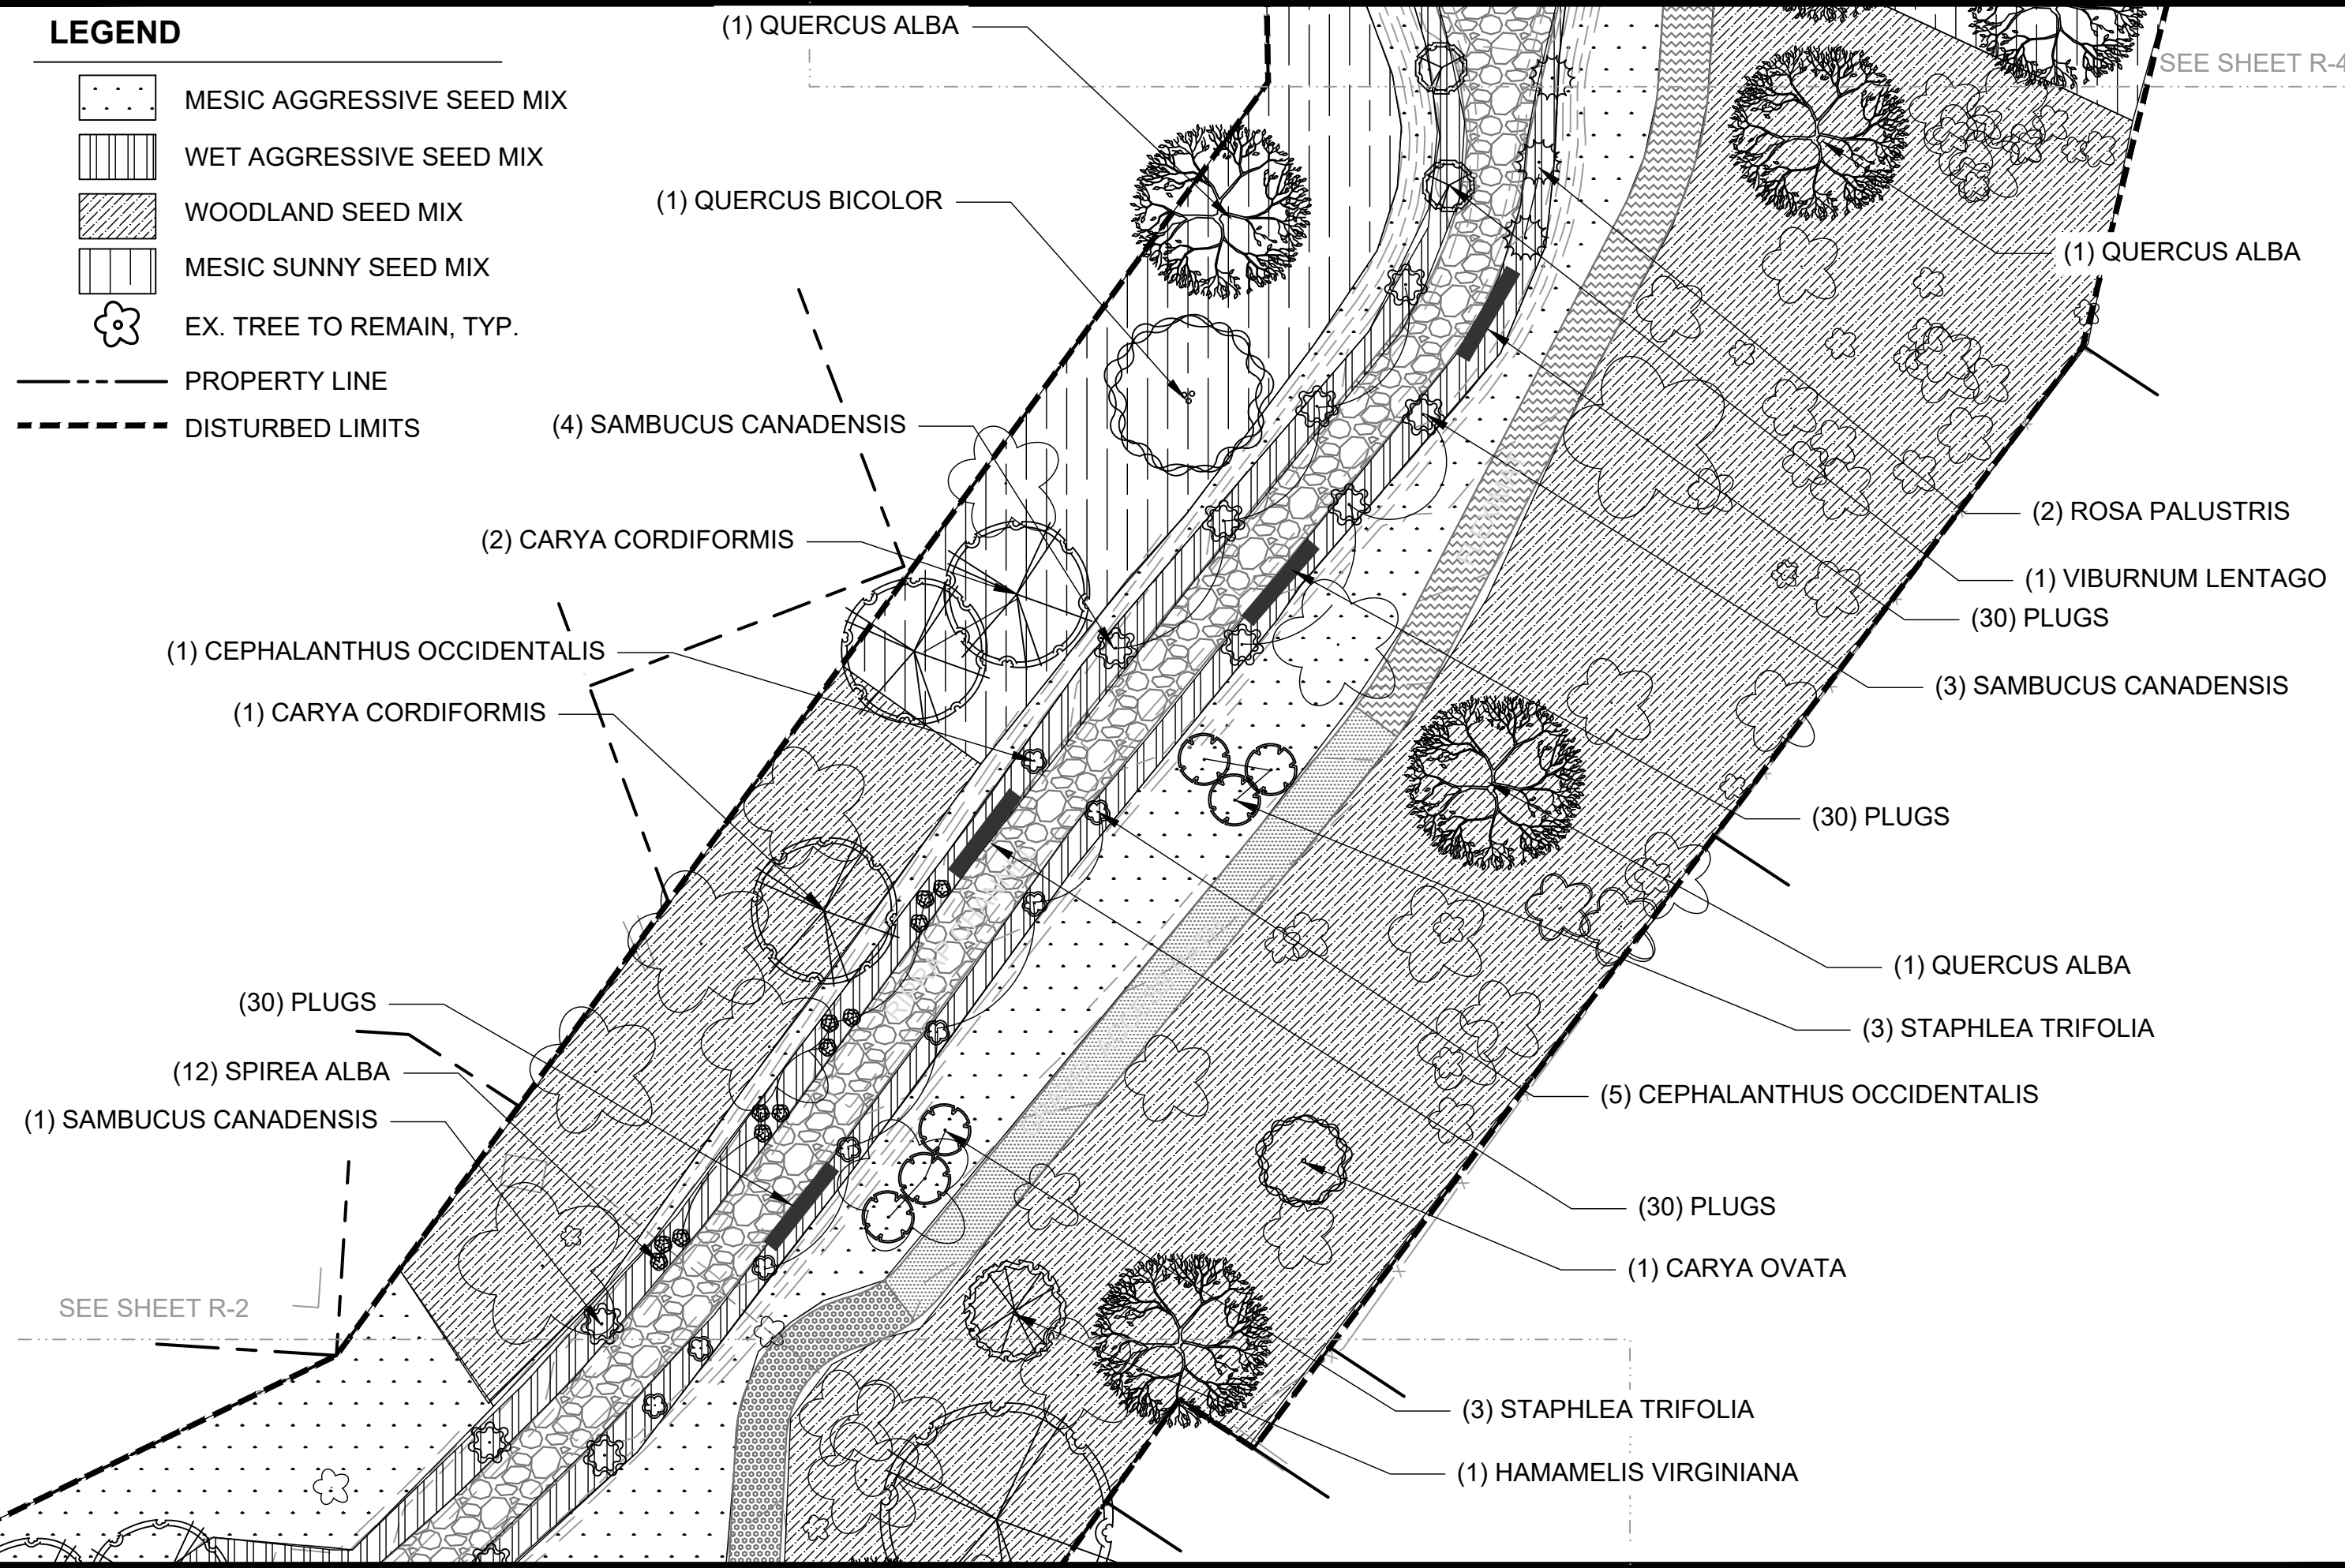
LEGEND

- MESIC AGGRESSIVE SEED MIX
- WET AGGRESSIVE SEED MIX
- WOODLAND SEED MIX
- MESIC SUNNY SEED MIX
- EX. TREE TO REMAIN, TYP.
- PROPERTY LINE
- DISTURBED LIMITS

12882	MADISON, WI	12882	CONTRACT NO:																			
RESTORATION PLAN	MENDOTA GRASSMAN GREENWAY	M:\DESIGN\Projects\12882\CAD\Restoration\12882_Restoration.dwg																				
<table border="1"> <tr> <th>MARK</th> <th>REVISION</th> <th>DATE</th> <th>BY</th> </tr> <tr> <td>###</td> <td>###</td> <td>###</td> <td>###</td> </tr> <tr> <td>###</td> <td>###</td> <td>###</td> <td>###</td> </tr> <tr> <td>###</td> <td>###</td> <td>###</td> <td>###</td> </tr> <tr> <td>###</td> <td>###</td> <td>###</td> <td>###</td> </tr> </table>		MARK	REVISION	DATE	BY	###	###	###	###	###	###	###	###	###	###	###	###	###	###	###	###	Scale: 1/30 Date: 10/19/2022 12:19 PM Designed By: ### 12882 L-2
MARK	REVISION	DATE	BY																			
###	###	###	###																			
###	###	###	###																			
###	###	###	###																			
###	###	###	###																			
		12882	R-2																			

LEGEND

-  MESIC AGGRESSIVE SEED MIX
-  WET AGGRESSIVE SEED MIX
-  WOODLAND SEED MIX
-  MESIC SUNNY SEED MIX
-  EX. TREE TO REMAIN, TYP.
-  PROPERTY LINE
-  DISTURBED LIMITS



MARK	REVISION	DATE	BY
###	###	###	###
###	###	###	###
###	###	###	###
###	###	###	###
###	###	###	###

Designed By: ###
 Date: 10/19/2022 12:19 PM
 Scale: 1:30
 12882

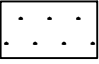






12882
 MADISON, WI
 CONTRACT NO: #####

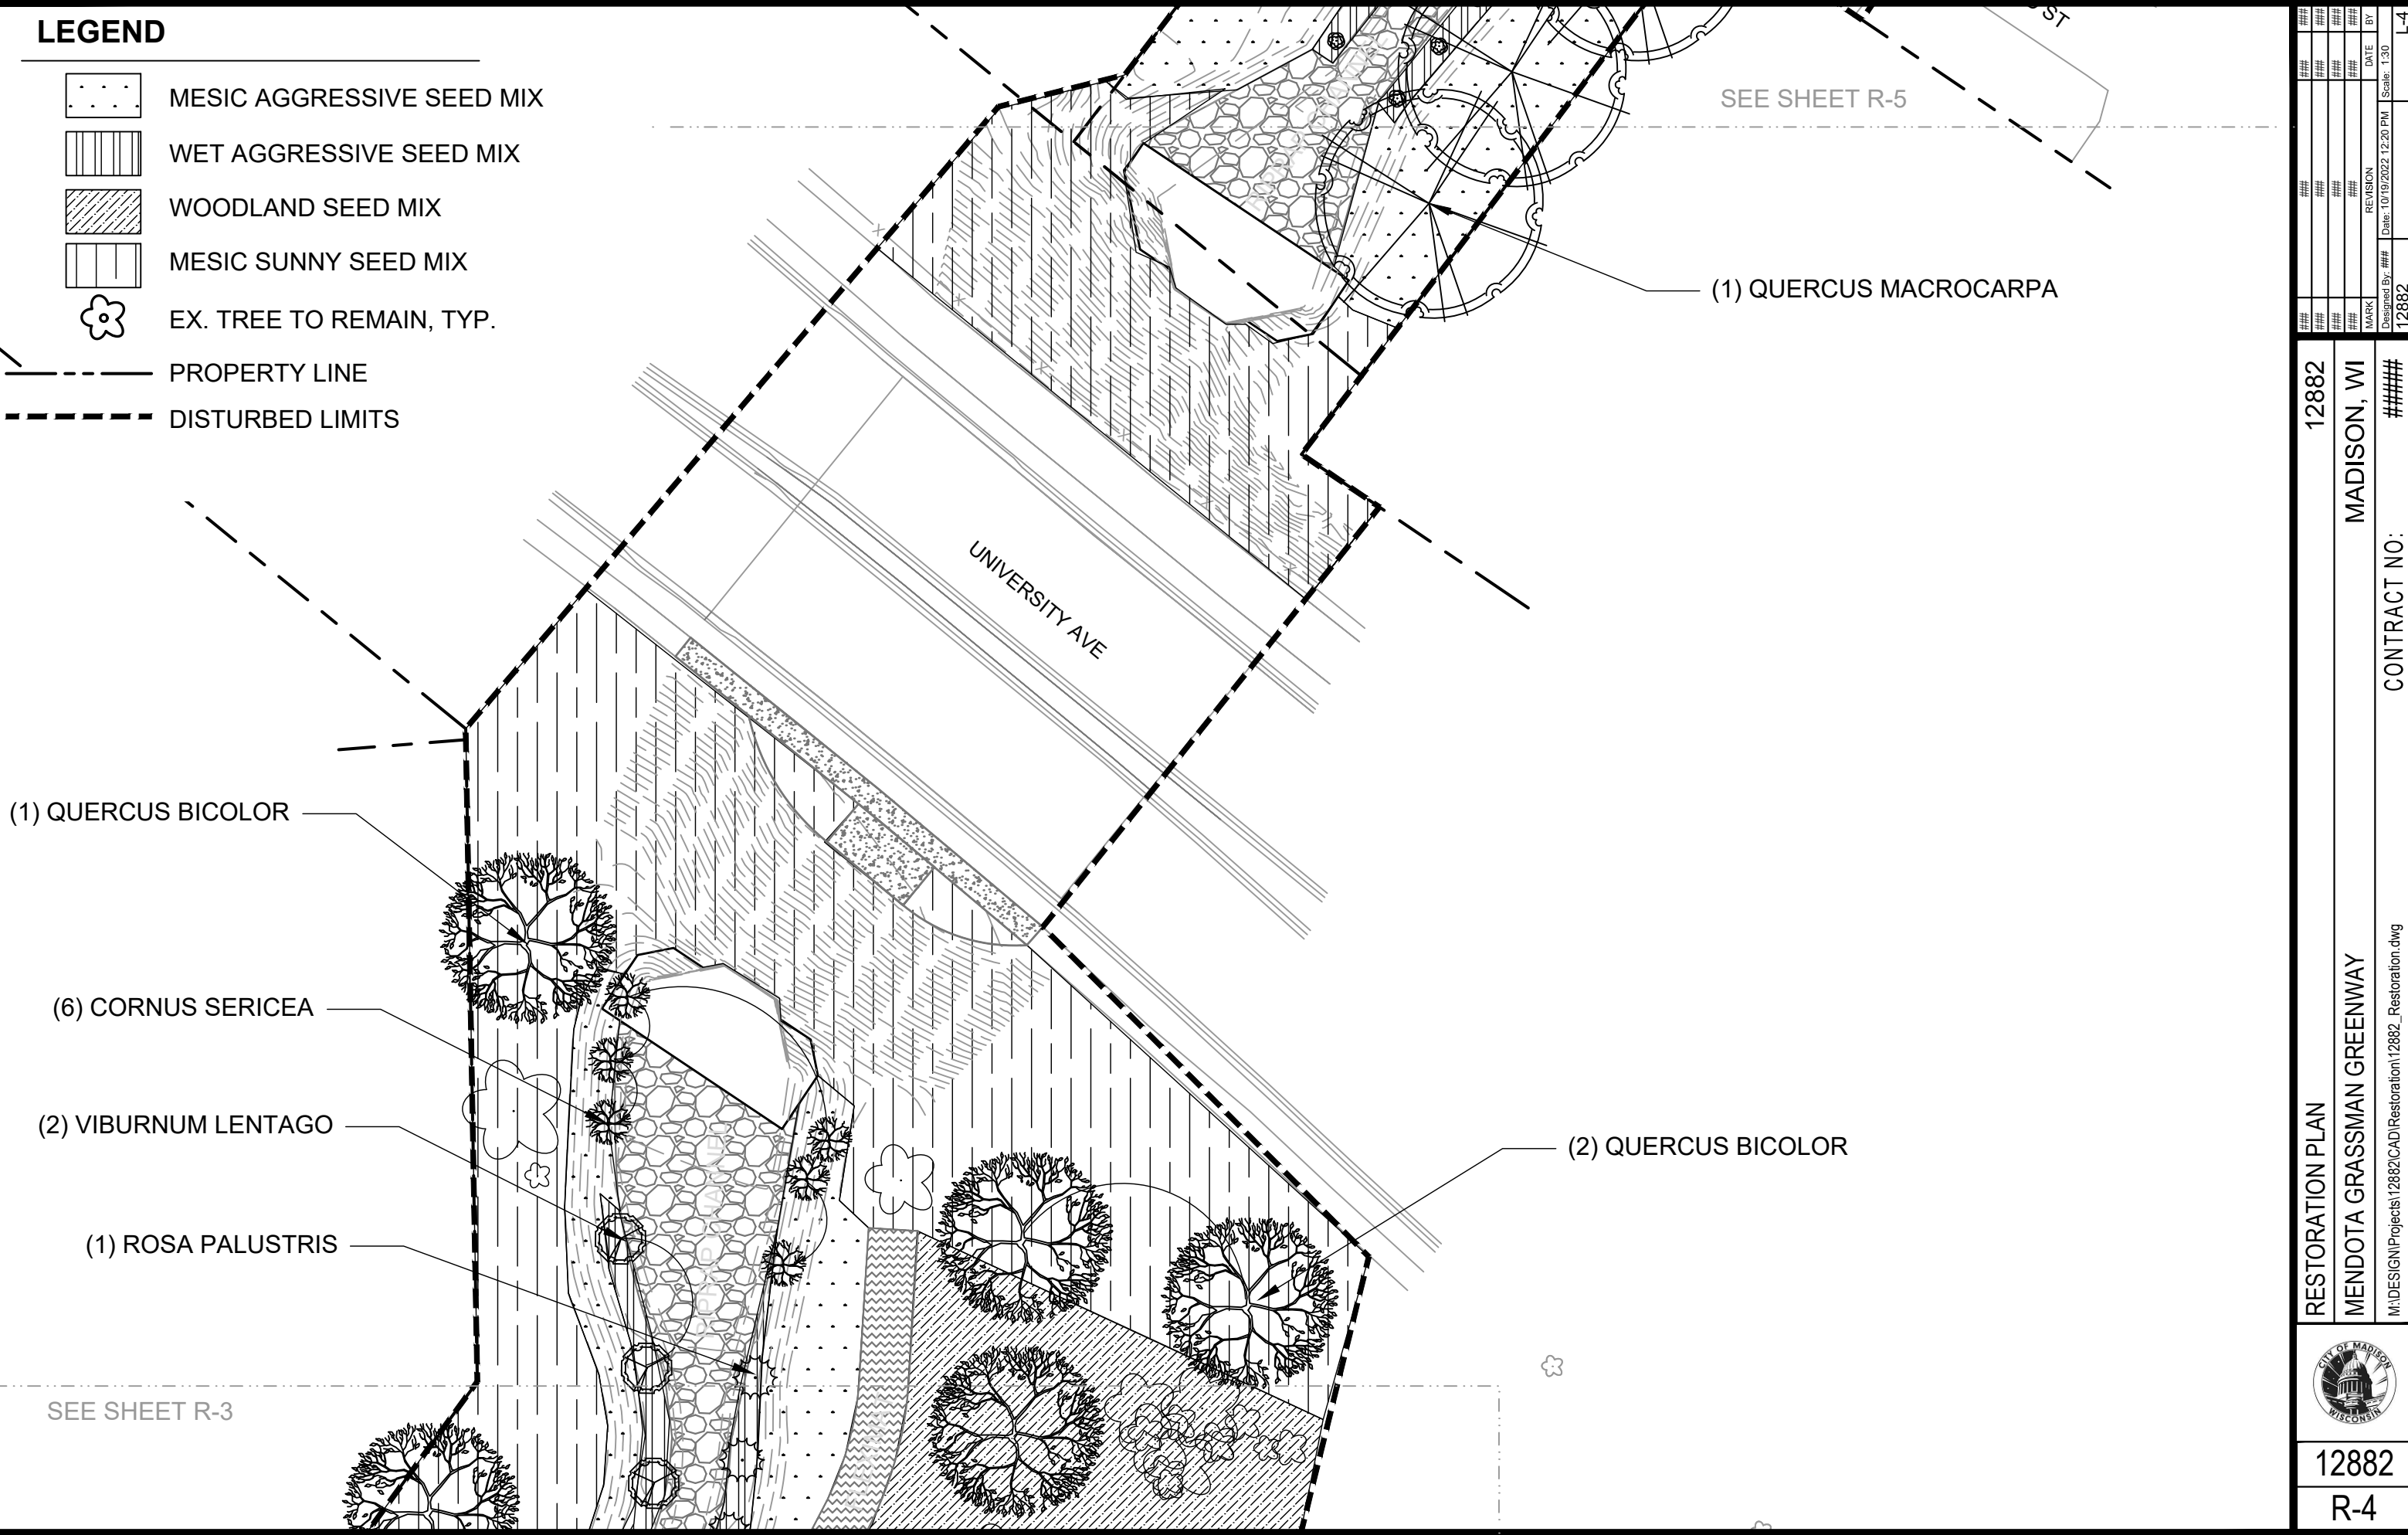
RESTORATION PLAN
 MENDOTA GRASSMAN GREENWAY
 M:\DESIGN\Projects\12882\CAD\Restoration\12882_Restoration.dwg



12882
 R-3

LEGEND

-  MESIC AGGRESSIVE SEED MIX
-  WET AGGRESSIVE SEED MIX
-  WOODLAND SEED MIX
-  MESIC SUNNY SEED MIX
-  EX. TREE TO REMAIN, TYP.
-  PROPERTY LINE
-  DISTURBED LIMITS



SEE SHEET R-5

(1) QUERCUS MACROCARPA

(1) QUERCUS BICOLOR

(6) CORNUS SERICEA

(2) VIBURNUM LENTAGO

(1) ROSA PALUSTRIS

(2) QUERCUS BICOLOR

SEE SHEET R-3

UNIVERSITY AVE

MARK	REVISION	DATE	BY
###	###	###	###
###	###	###	###
###	###	###	###
###	###	###	###

Designed By: ###
 Date: 10/19/2022 12:20 PM
 Scale: 1:30
 12882
 L-4

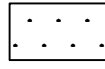
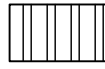
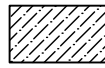


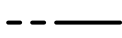

12882
 MADISON, WI
 ######
 CONTRACT NO:

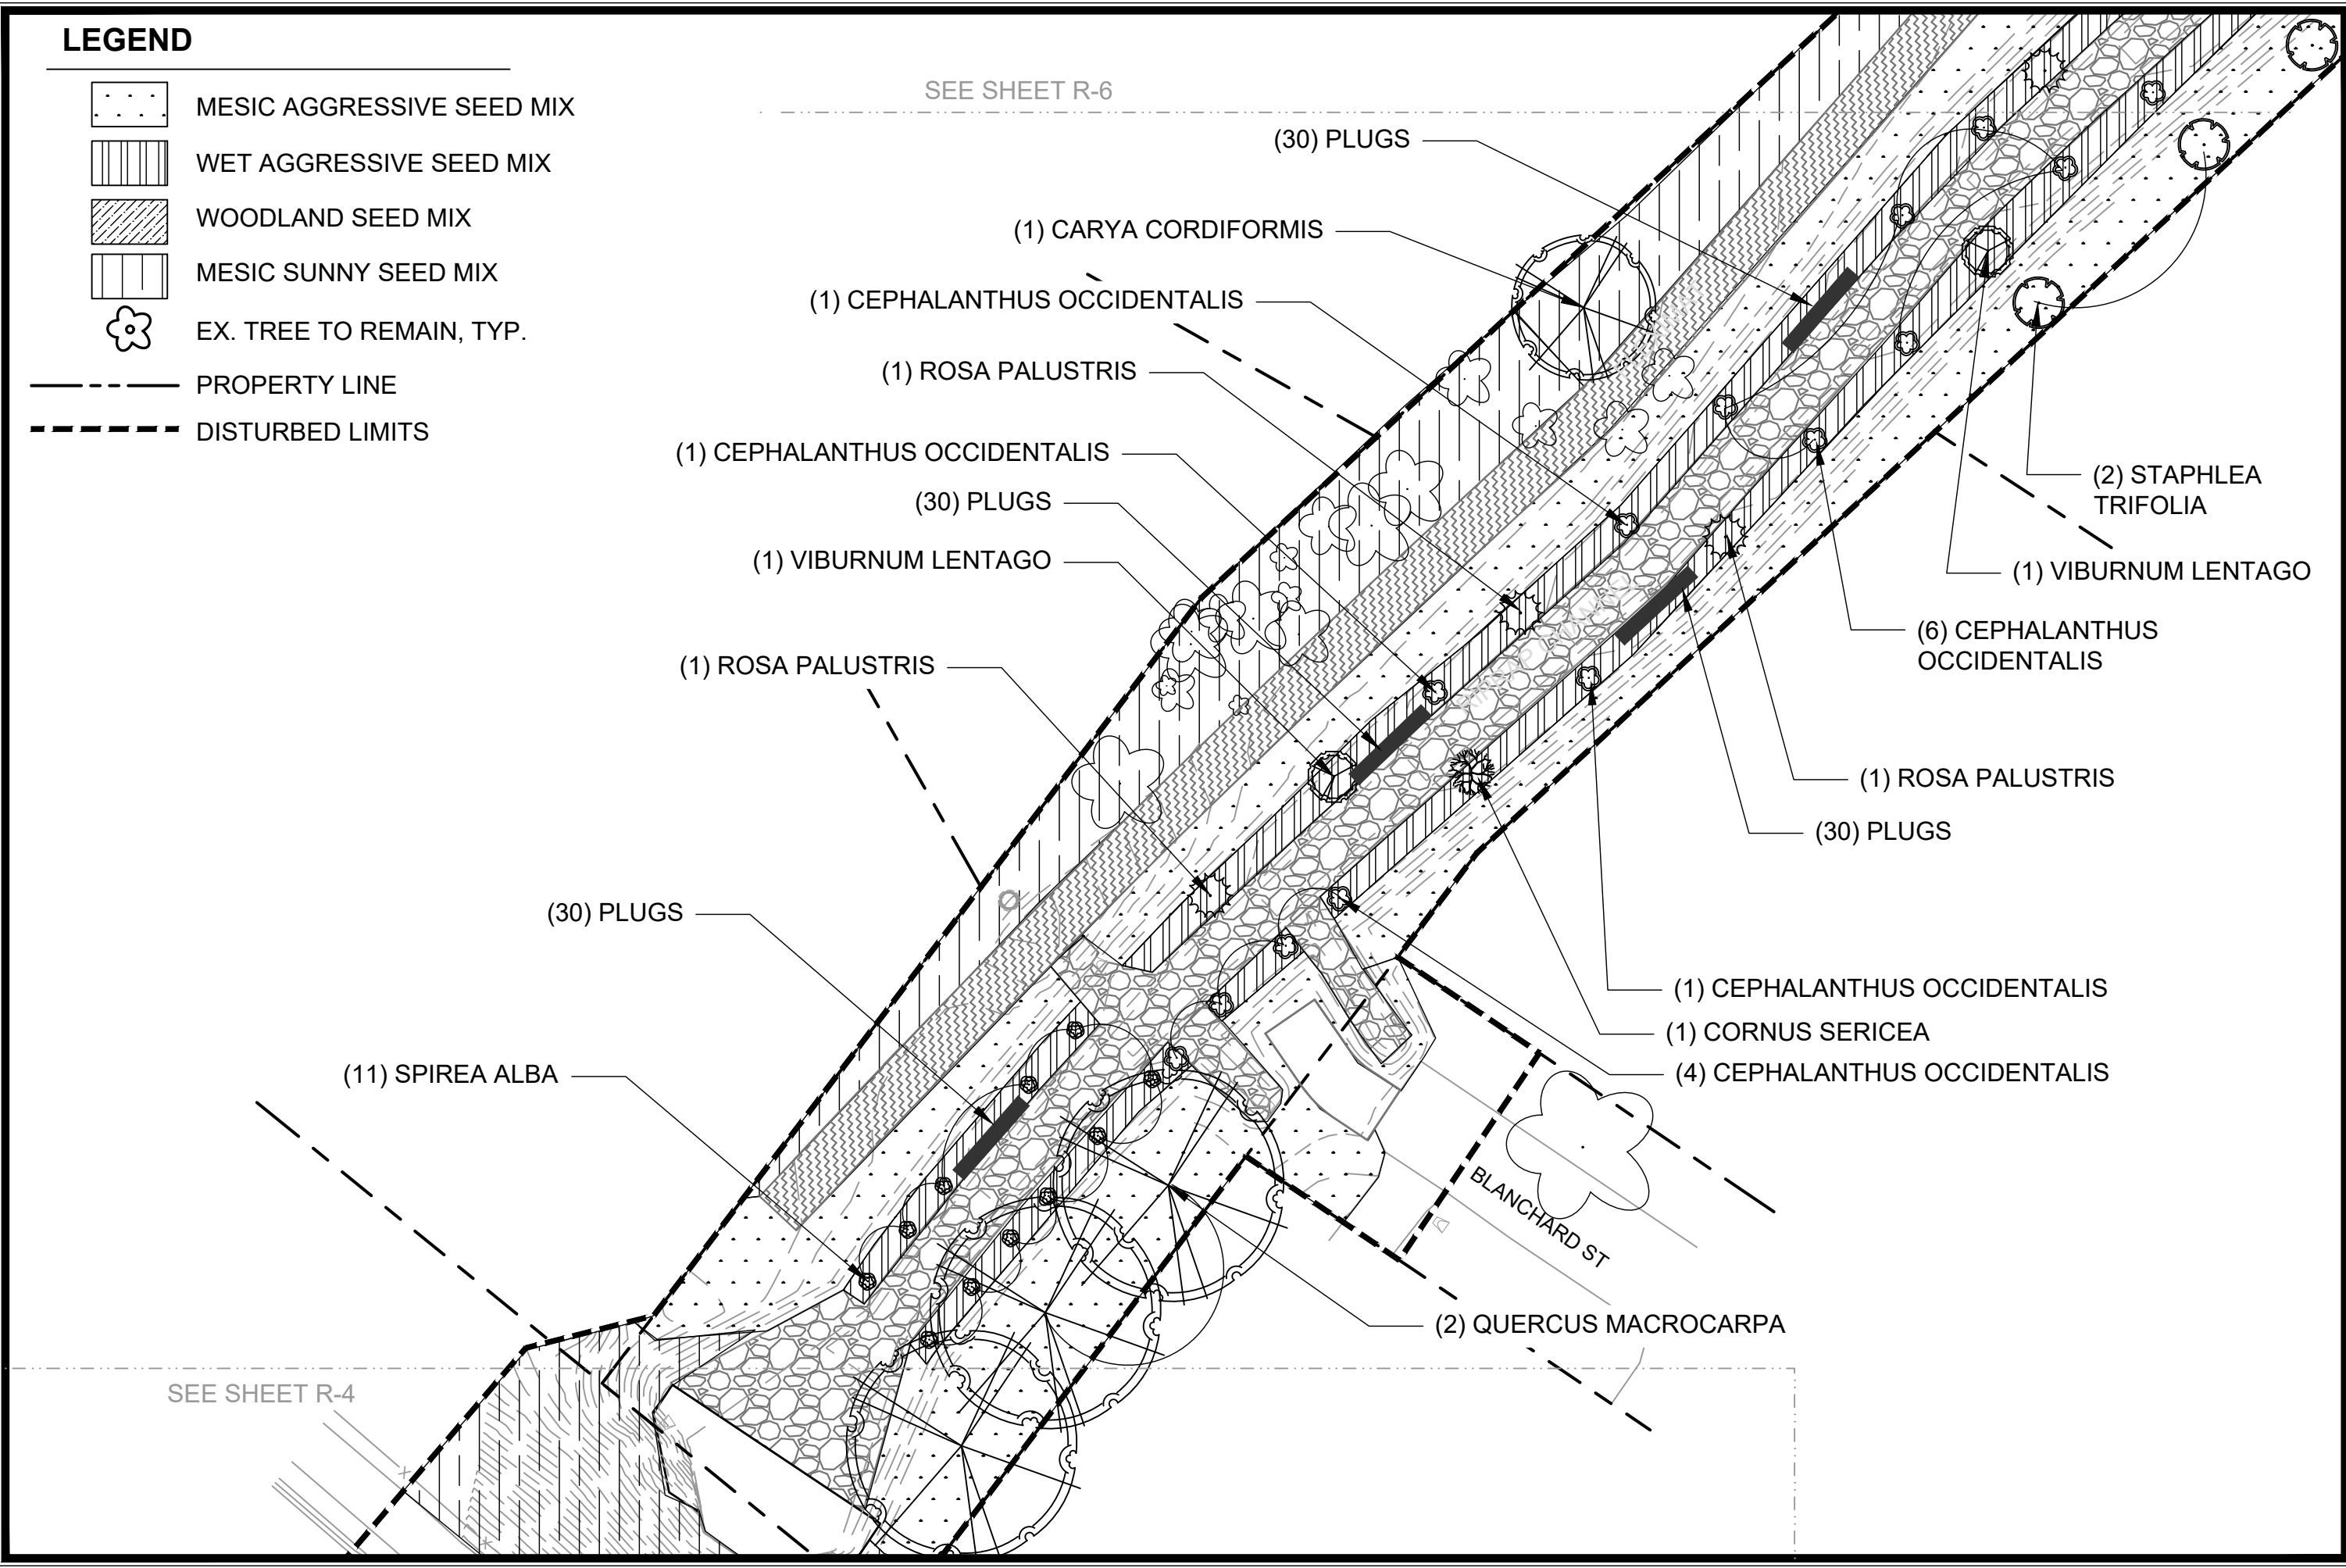
RESTORATION PLAN
 MENDOTA GRASSMAN GREENWAY
 M:\DESIGN\Projects\12882\CAD\Restoration\12882_Restoration.dwg



12882
 R-4

LEGEND

-  MESIC AGGRESSIVE SEED MIX
-  WET AGGRESSIVE SEED MIX
-  WOODLAND SEED MIX
-  MESIC SUNNY SEED MIX
-  EX. TREE TO REMAIN, TYP.
-  PROPERTY LINE
-  DISTURBED LIMITS



MARK	REVISION	DATE	BY
###	###	###	###
###	###	###	###
###	###	###	###
###	###	###	###

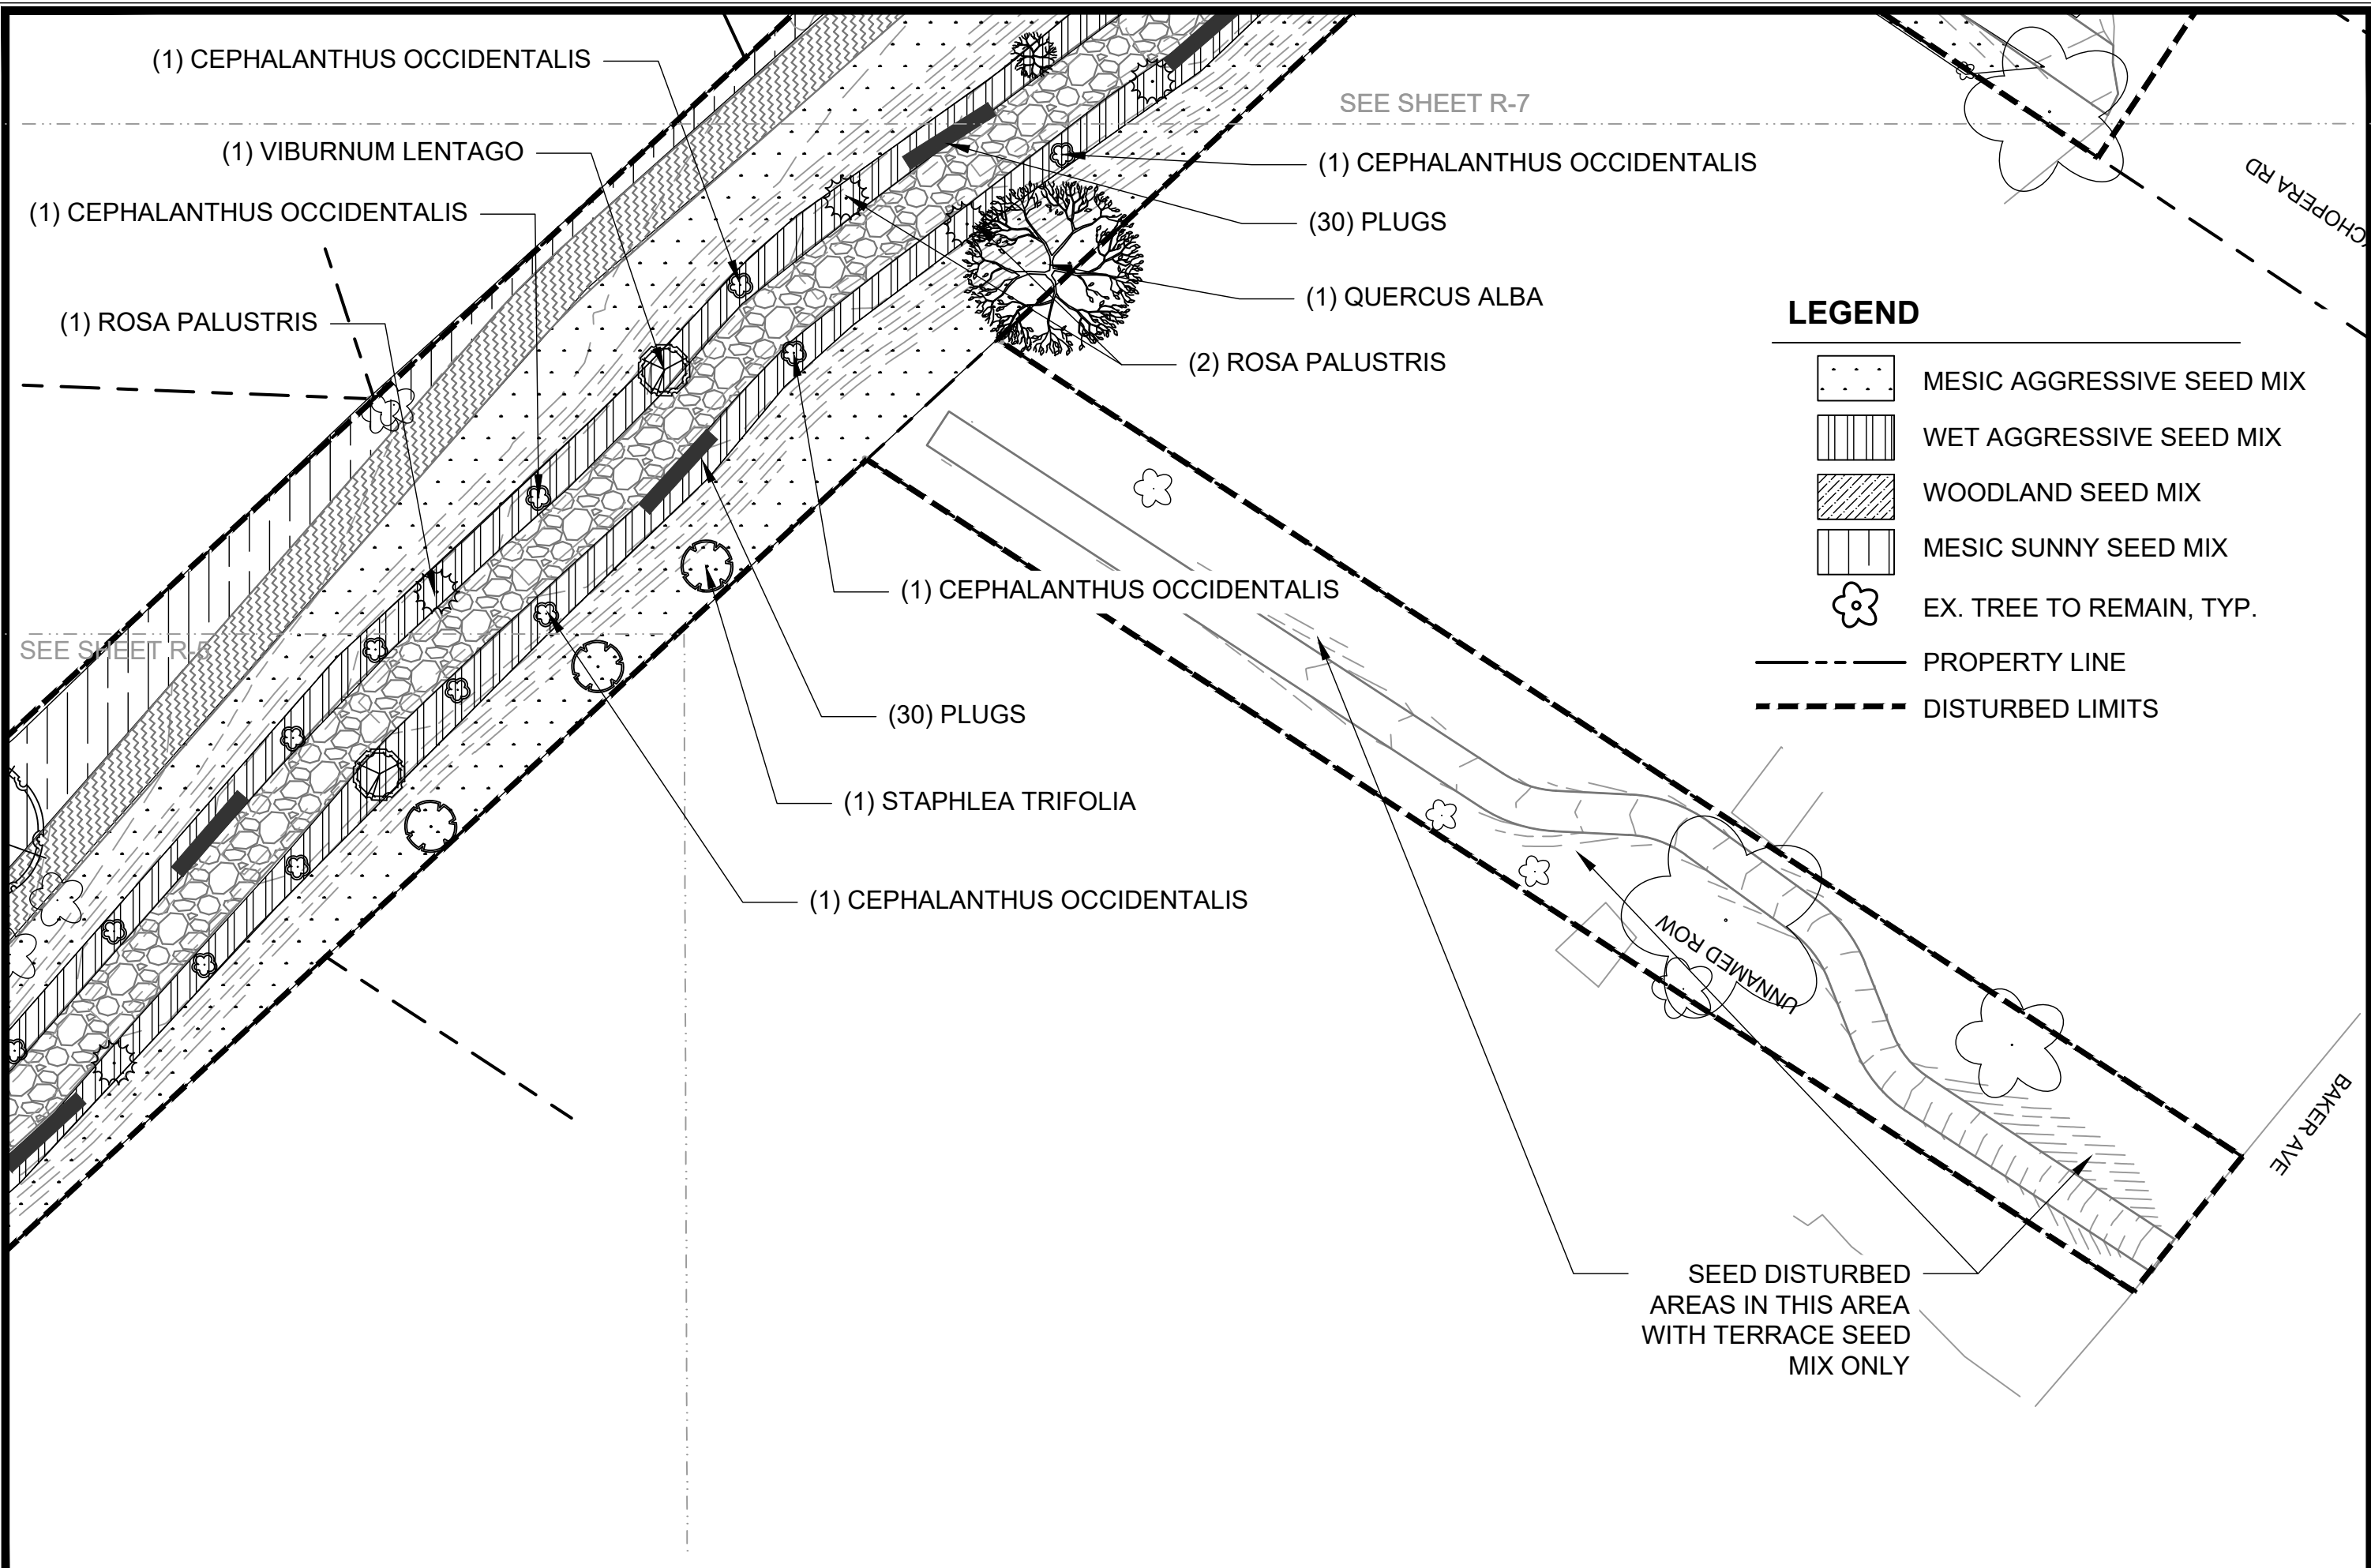
Designed By: ###
Date: 10/19/2022 12:20 PM
Scale: 1:30
12882
L-5

12882
MADISON, WI
CONTRACT NO: #####

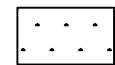




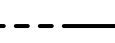

RESTORATION PLAN
MENDOTA GRASSMAN GREENWAY
M:\DESIGN\Projects\12882\CAD\Restoration\12882_Restoration.dwg



12882
R-5



LEGEND

-  MESIC AGGRESSIVE SEED MIX
-  WET AGGRESSIVE SEED MIX
-  WOODLAND SEED MIX
-  MESIC SUNNY SEED MIX
-  EX. TREE TO REMAIN, TYP.
-  PROPERTY LINE
-  DISTURBED LIMITS

MARK	REVISION	DATE	BY
###	###	###	###
###	###	###	###
###	###	###	###
###	###	###	###

Designed By: ###
 Date: 10/19/2022 12:20 PM
 Scale: 1:30
 12882
 L-6

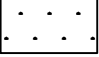




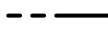

12882
 MADISON, WI
 CONTRACT NO: #####

RESTORATION PLAN
 MENDOTA GRASSMAN GREENWAY
 M:\DESIGN\Projects\12882\CAD\Restoration\12882_Restoration.dwg



12882
 R-6

LEGEND

-  MESIC AGGRESSIVE SEED MIX
-  WET AGGRESSIVE SEED MIX
-  WOODLAND SEED MIX
-  MESIC SUNNY SEED MIX
-  EX. TREE TO REMAIN, TYP.
-  PROPERTY LINE
-  DISTURBED LIMITS

SEE SHEET R-9

(1) QUERCUS BICOLOR

(1) QUERCUS BICOLOR

(1) CEPHALANTHUS OCCIDENTALIS

(1) ROSA PALUSTRIS

(30) PLUGS

(1) CARYA CORDIFORMIS

(1) VIBURNUM LENTAGO

(1) CEPHALANTHUS OCCIDENTALIS

(1) CARYA CORDIFORMIS

(1) CORNUS SERICEA

(2) CEPHALANTHUS OCCIDENTALIS

(1) CORNUS SERICEA

(1) CEPHALANTHUS OCCIDENTALIS

(30) PLUGS

(1) ROSA PALUSTRIS

SEE SHEET R-6

TAYCHOPERA RD

MARK	REVISION	DATE	BY
###	###	###	###
###	###	###	###
###	###	###	###
###	###	###	###

Designed By: ###
 Date: 10/19/2022 12:20 PM
 Scale: 1:30
 12882

12882
 MADISON, WI
 CONTRACT NO: #####

RESTORATION PLAN
 MENDOTA GRASSMAN GREENWAY
 M:\DESIGN\Projects\12882\CAD\Restoration\12882_Restoration.dwg



12882
 R-7

SEE SHEET R-9

(1) CARYA CORDIFORMIS

(1) CARYA CORDIFORMIS

(1) QUERCUS MACROCARPA

(5) SPIREA ALBA

(5) SPIREA ALBA

(5) SPIREA ALBA

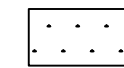



(30) PLUGS

CAMELOT DRIVE

SEED MIX TO BE DETERMINED BY ENGINEER AFTER COORDINATION WITH PROPERTY OWNER

(1) QUERCUS ALBA

LEGEND

-  MESIC AGGRESSIVE SEED MIX
-  WET AGGRESSIVE SEED MIX
-  WOODLAND SEED MIX
-  MESIC SUNNY SEED MIX

 EX. TREE TO REMAIN, TYP.

 PROPERTY LINE

 DISTURBED LIMITS

SEE SHEET R-8

SEE SHEET R-8

MARK	REVISION	DATE	BY
###	###	###	###
###	###	###	###
###	###	###	###
###	###	###	###

Designed By: ###
Date: 10/19/2022 12:20 PM
Scale: 1:30
12882

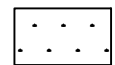



12882
MADISON, WI
CONTRACT NO: #####

RESTORATION PLAN
MENDOTA GRASSMAN GREENWAY
M:\DESIGN\Projects\12882\CAD\Restoration\12882_Restoration.dwg



12882
R-8

LEGEND

-  MESIC AGGRESSIVE SEED MIX
-  WET AGGRESSIVE SEED MIX
-  WOODLAND SEED MIX
-  MESIC SUNNY SEED MIX

 EX. TREE TO REMAIN, TYP.

----- PROPERTY LINE
 - - - - - DISTURBED LIMITS

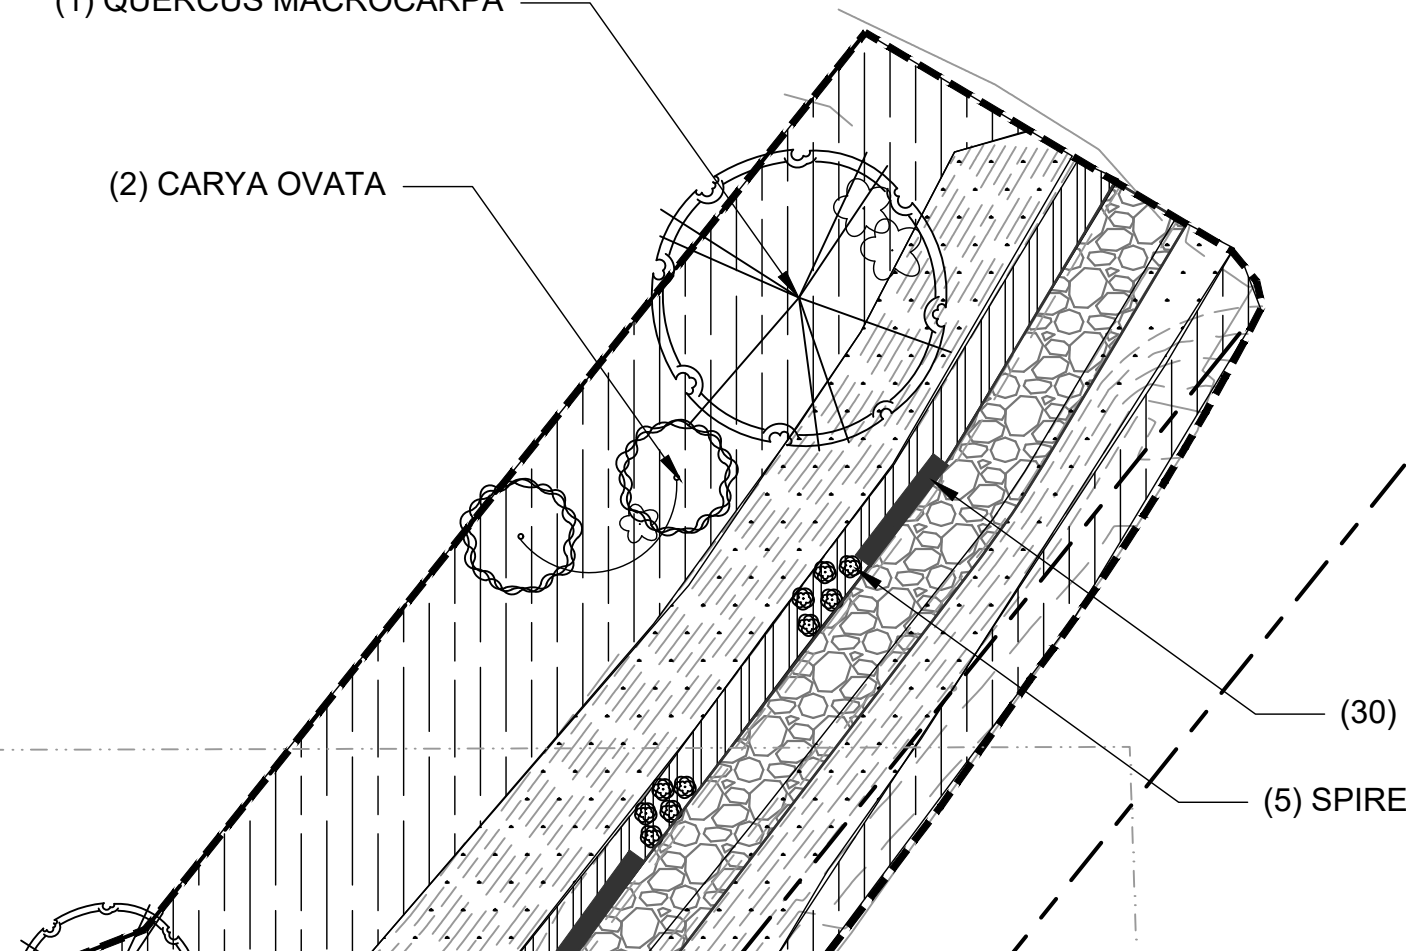
(1) QUERCUS MACROCARPA

(2) CARYA OVATA

(30) PLUGS

(5) SPIREA ALBA

SEE SHEET R-9



RESTORATION PLAN	12882	###	###	###	###
MENDOTA GRASSMAN GREENWAY	MADISON, WI	###	###	###	###
M:\DESIGN\Projects\12882\CAD\Restoration\12882_Restoration.dwg		MARK	REVISION	DATE	BY
CONTRACT NO: #####		12882	10/19/2022	12:20 PM	L-9
CITY OF MADISON WISCONSIN					
12882					
R-9					