

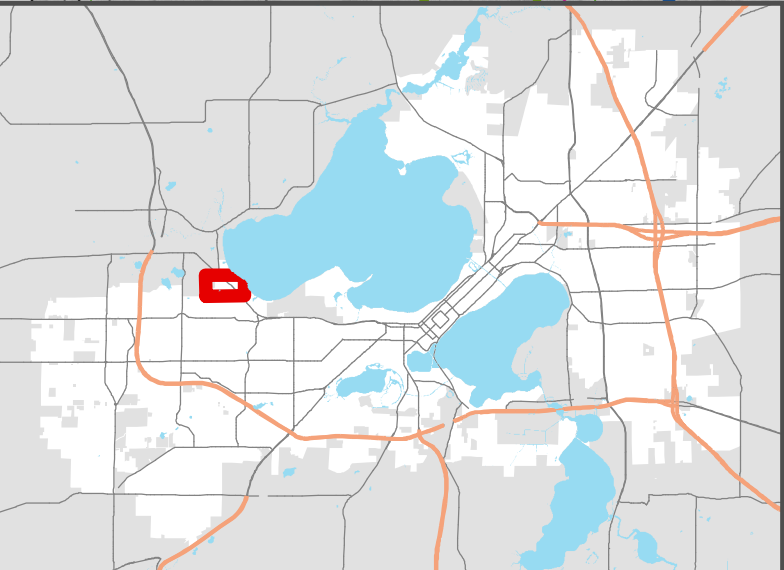


EXHIBIT 1

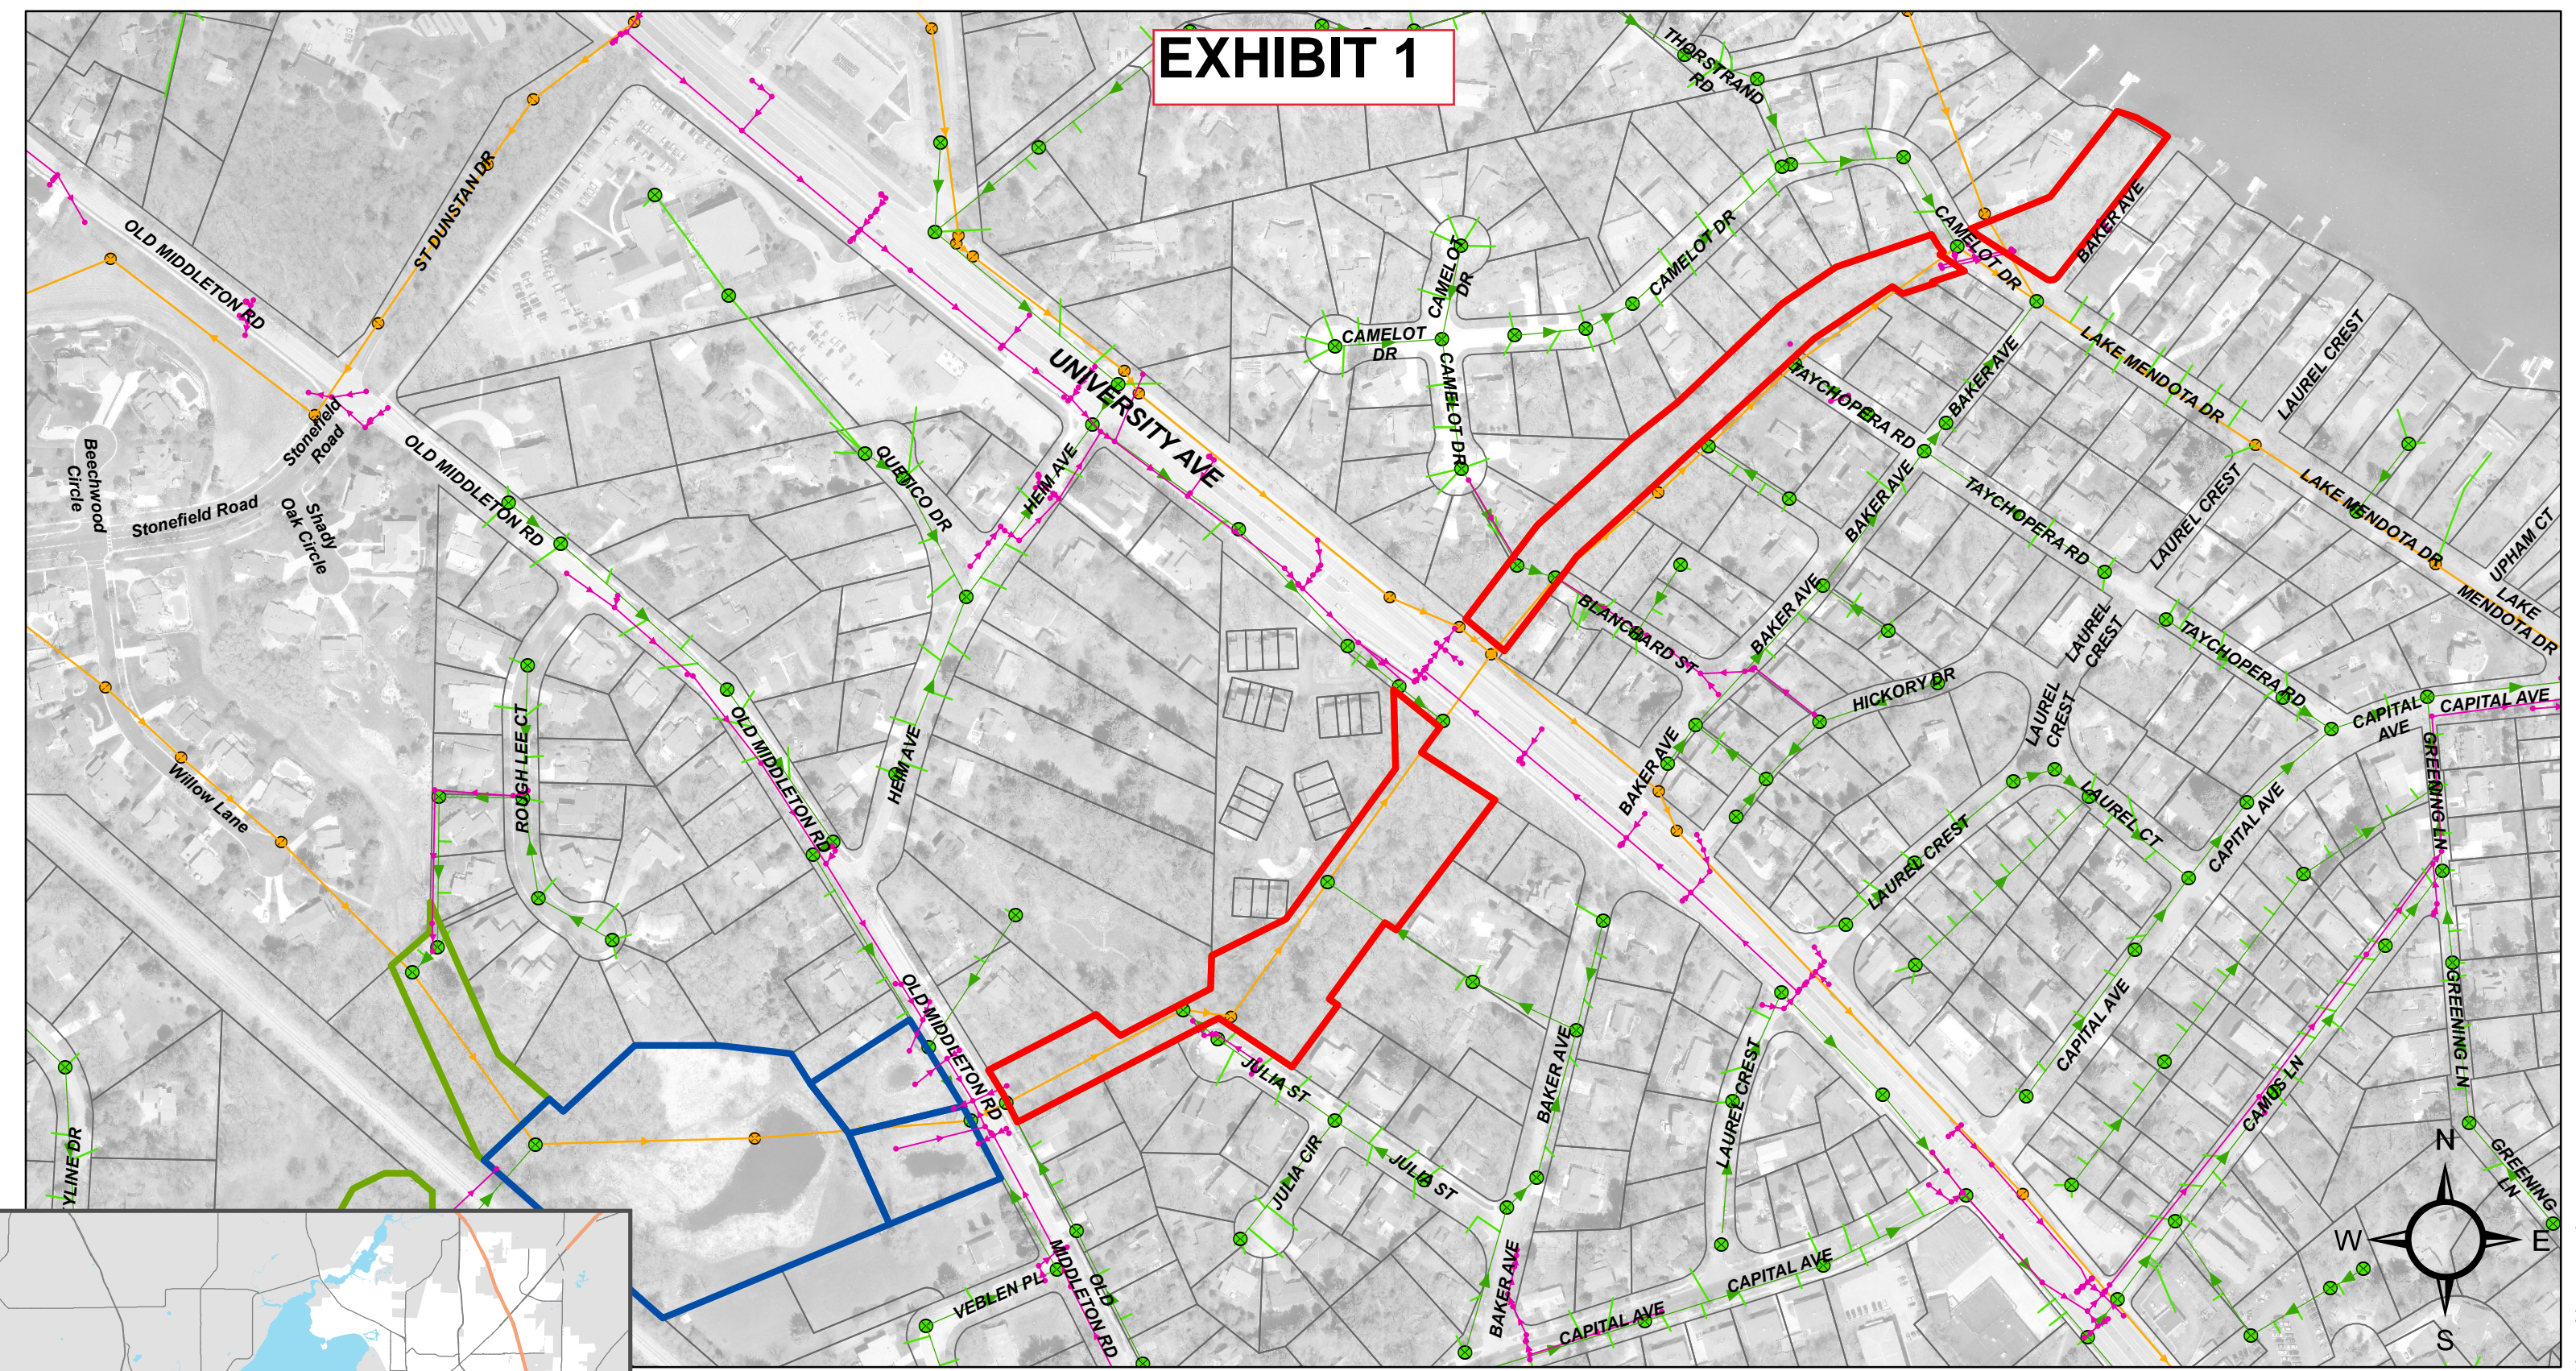

Mendota Grassman Greenway System--Project Area

- Project Area: Mendota Grassman Gwys
- Greenway
- Pond
- Parcels
- ◆— Stormwater Pipes
- Stormwater Structures
- ▶— Sanitary Mains
- SAS
- ▶— MMSD Mains
- MMSD Structures

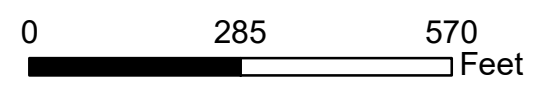

Date: 8/4/2020