



WORDS DETAIL

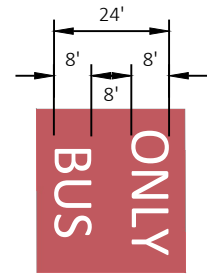

WORDS WITH SHARROW DETAIL

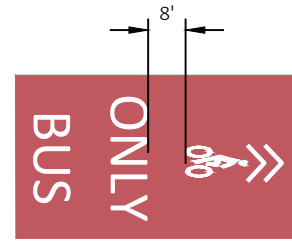


GENERAL NOTES

- COLORING CONCRETE WISDOT RED IS NOT OVERLAIN WITH PAVEMENT MARKING EPOXY (RED)
- SEE PLANS FOR CROSSWALK TYPES
- * SYMBOLS / WORDS INCLUDED WHEN SHOWN ON PLANS

MARK	REVISION	DATE	BY

Designed By: KL ENG
60631225P
Scale: NTS


SIDE RUNNING LANES - SHARED RIGHT TURN LANE

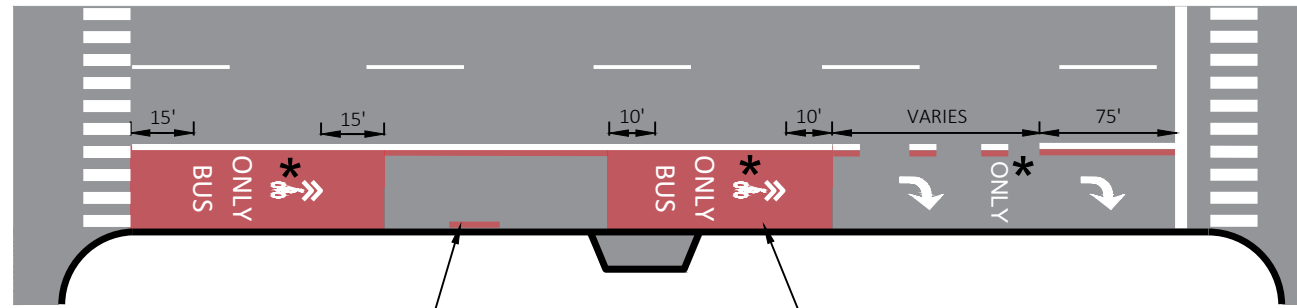

INCLUDE RED LINE LEFT OF LANE LINE WHERE PARKING, BIKE, OR THRU LANE OCCURS ON RIGHT SIDE OF THE BUS LANE.


MIDBLOCK MARKING DETAIL. INCLUDE ONLY WHERE SHOWN ON PLAN.

CENTER RUNNING LANES - LEFT TURN LANE ON THE LEFT

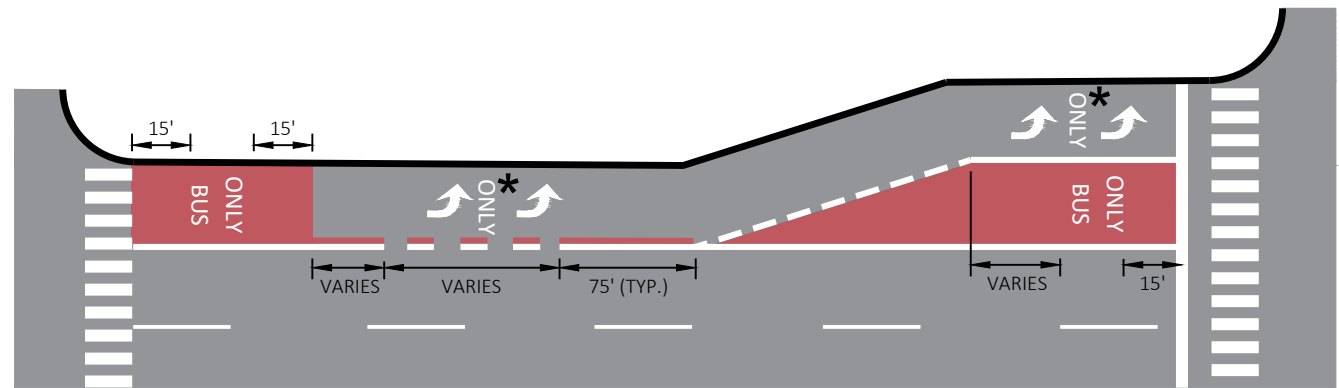

INCLUDE MIDBLOCK MARKING WHERE SHOWN ON THE PLAN. SEE CENTER RUNNING LANES LEFT TURN LANE ON THE RIGHT FOR LAYOUT


SIDE RUNNING LANES - NO RIGHT TURN

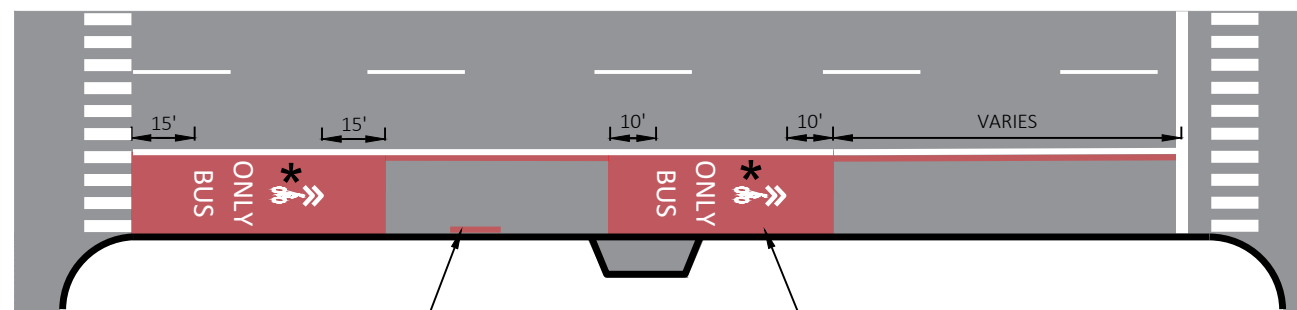

INCLUDE RED LINE LEFT OF LANE LINE WHERE PARKING, BIKE, OR THRU LANE OCCURS ON RIGHT SIDE OF THE BUS LANE.

MIDBLOCK MARKING DETAIL. INCLUDE ONLY WHERE SHOWN ON PLAN.

CENTER RUNNING LANES - LEFT TURN LANE ON THE RIGHT

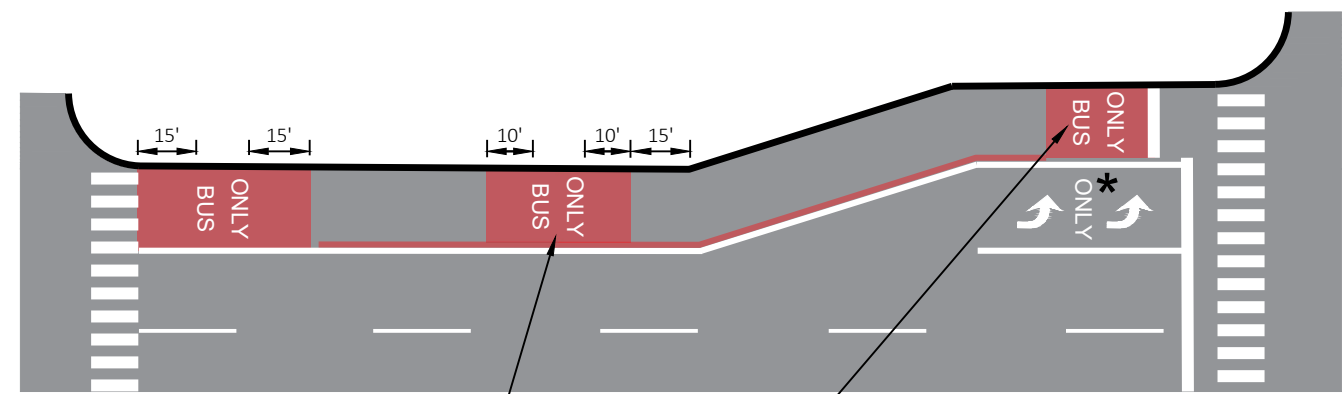

MIDBLOCK MARKING DETAIL. INCLUDE PRIOR TO TURN LANE TAPER AND WHERE SHOWN ON PLAN.

LOCATE THIS "BUS ONLY" ADJACENT TO THE CENTER OF THE STATION. IF NONE EXISTS, 15' FROM THE STOP BAR. SEE PLANS FOR EXTENT OF RED MARKING.


60631225P
CITY OF MADISON, DANE COUNTY, WI
CONTRACT NO: 60631225C

PAVEMENT MARKING DETAILS
BUS RAPID TRANSIT
CITY OF MADISON




60631225P
PMD-1

CENTER RUNNING LANES - SHARED LEFT TURN LANE

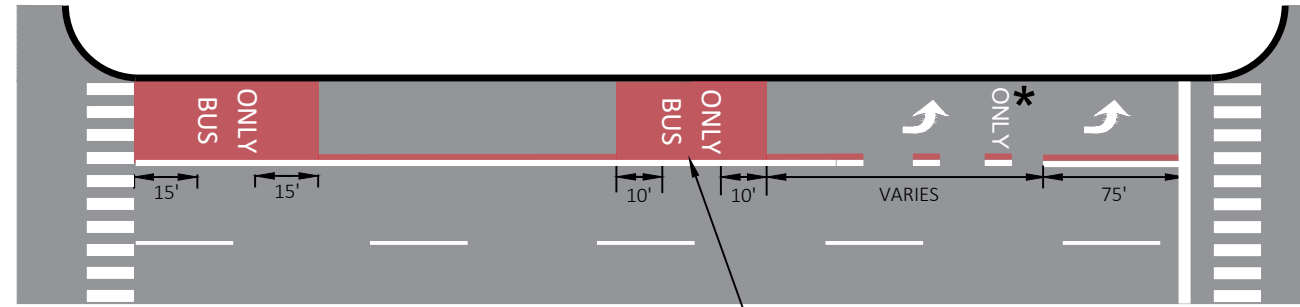


MIDBLOCK MARKING DETAIL.
INCLUDE ONLY WHERE SHOWN
ON PLAN.

PART TIME BUS LANES

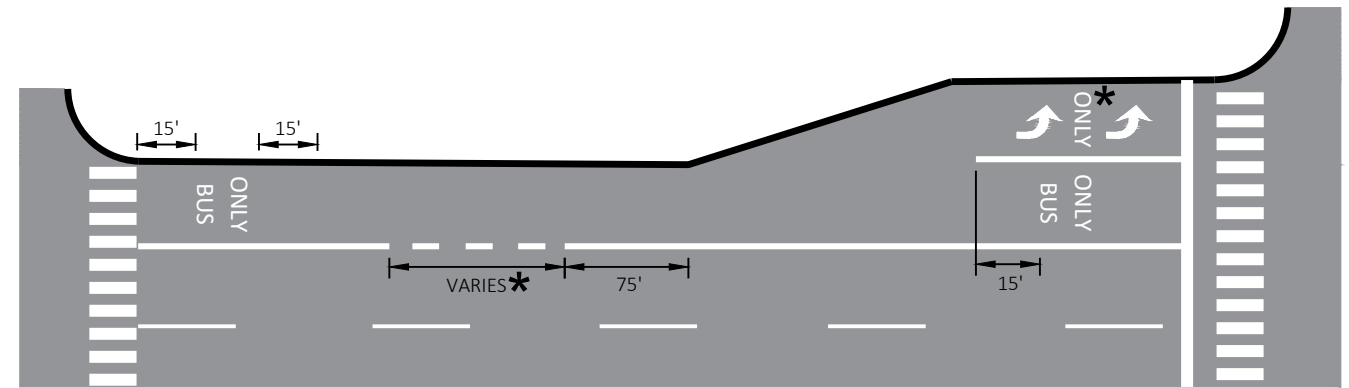

CENTER RUNNING LANES - NO LEFT TURN

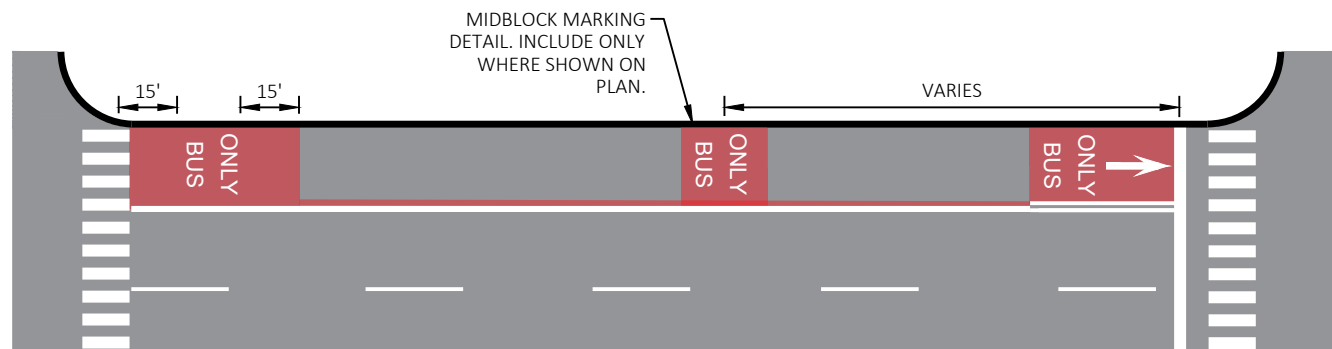

MIDBLOCK MARKING
DETAIL. INCLUDE ONLY
WHERE SHOWN ON
PLAN.

MARK	REVISION	DATE	BY


60631225P
CITY OF MADISON, DANE COUNTY, WI
CONTRACT NO: 60631225C

PAVEMENT MARKING DETAILS
BUS RAPID TRANSIT
CITY OF MADISON




60631225P

PMD-2

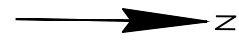

GRAYSCALE PAVEMENT MARKINGS ON ALL SHEETS REPRESENTS EXISTING MARKINGS AND ARE FOR REFERENCE ONLY; NOT ALL EXISTING MARKINGS ARE SHOWN AND SOME ARE SIMPLIFIED (EXAMPLE: CONTINENTAL CROSSWALKS SHOWN AS STANDARD TRANSVERSE MARKINGS).

SEE SHEET M1A-W FOR ADDITIONAL DETAILS OF THE WEST TERMINAL PARKING LOT

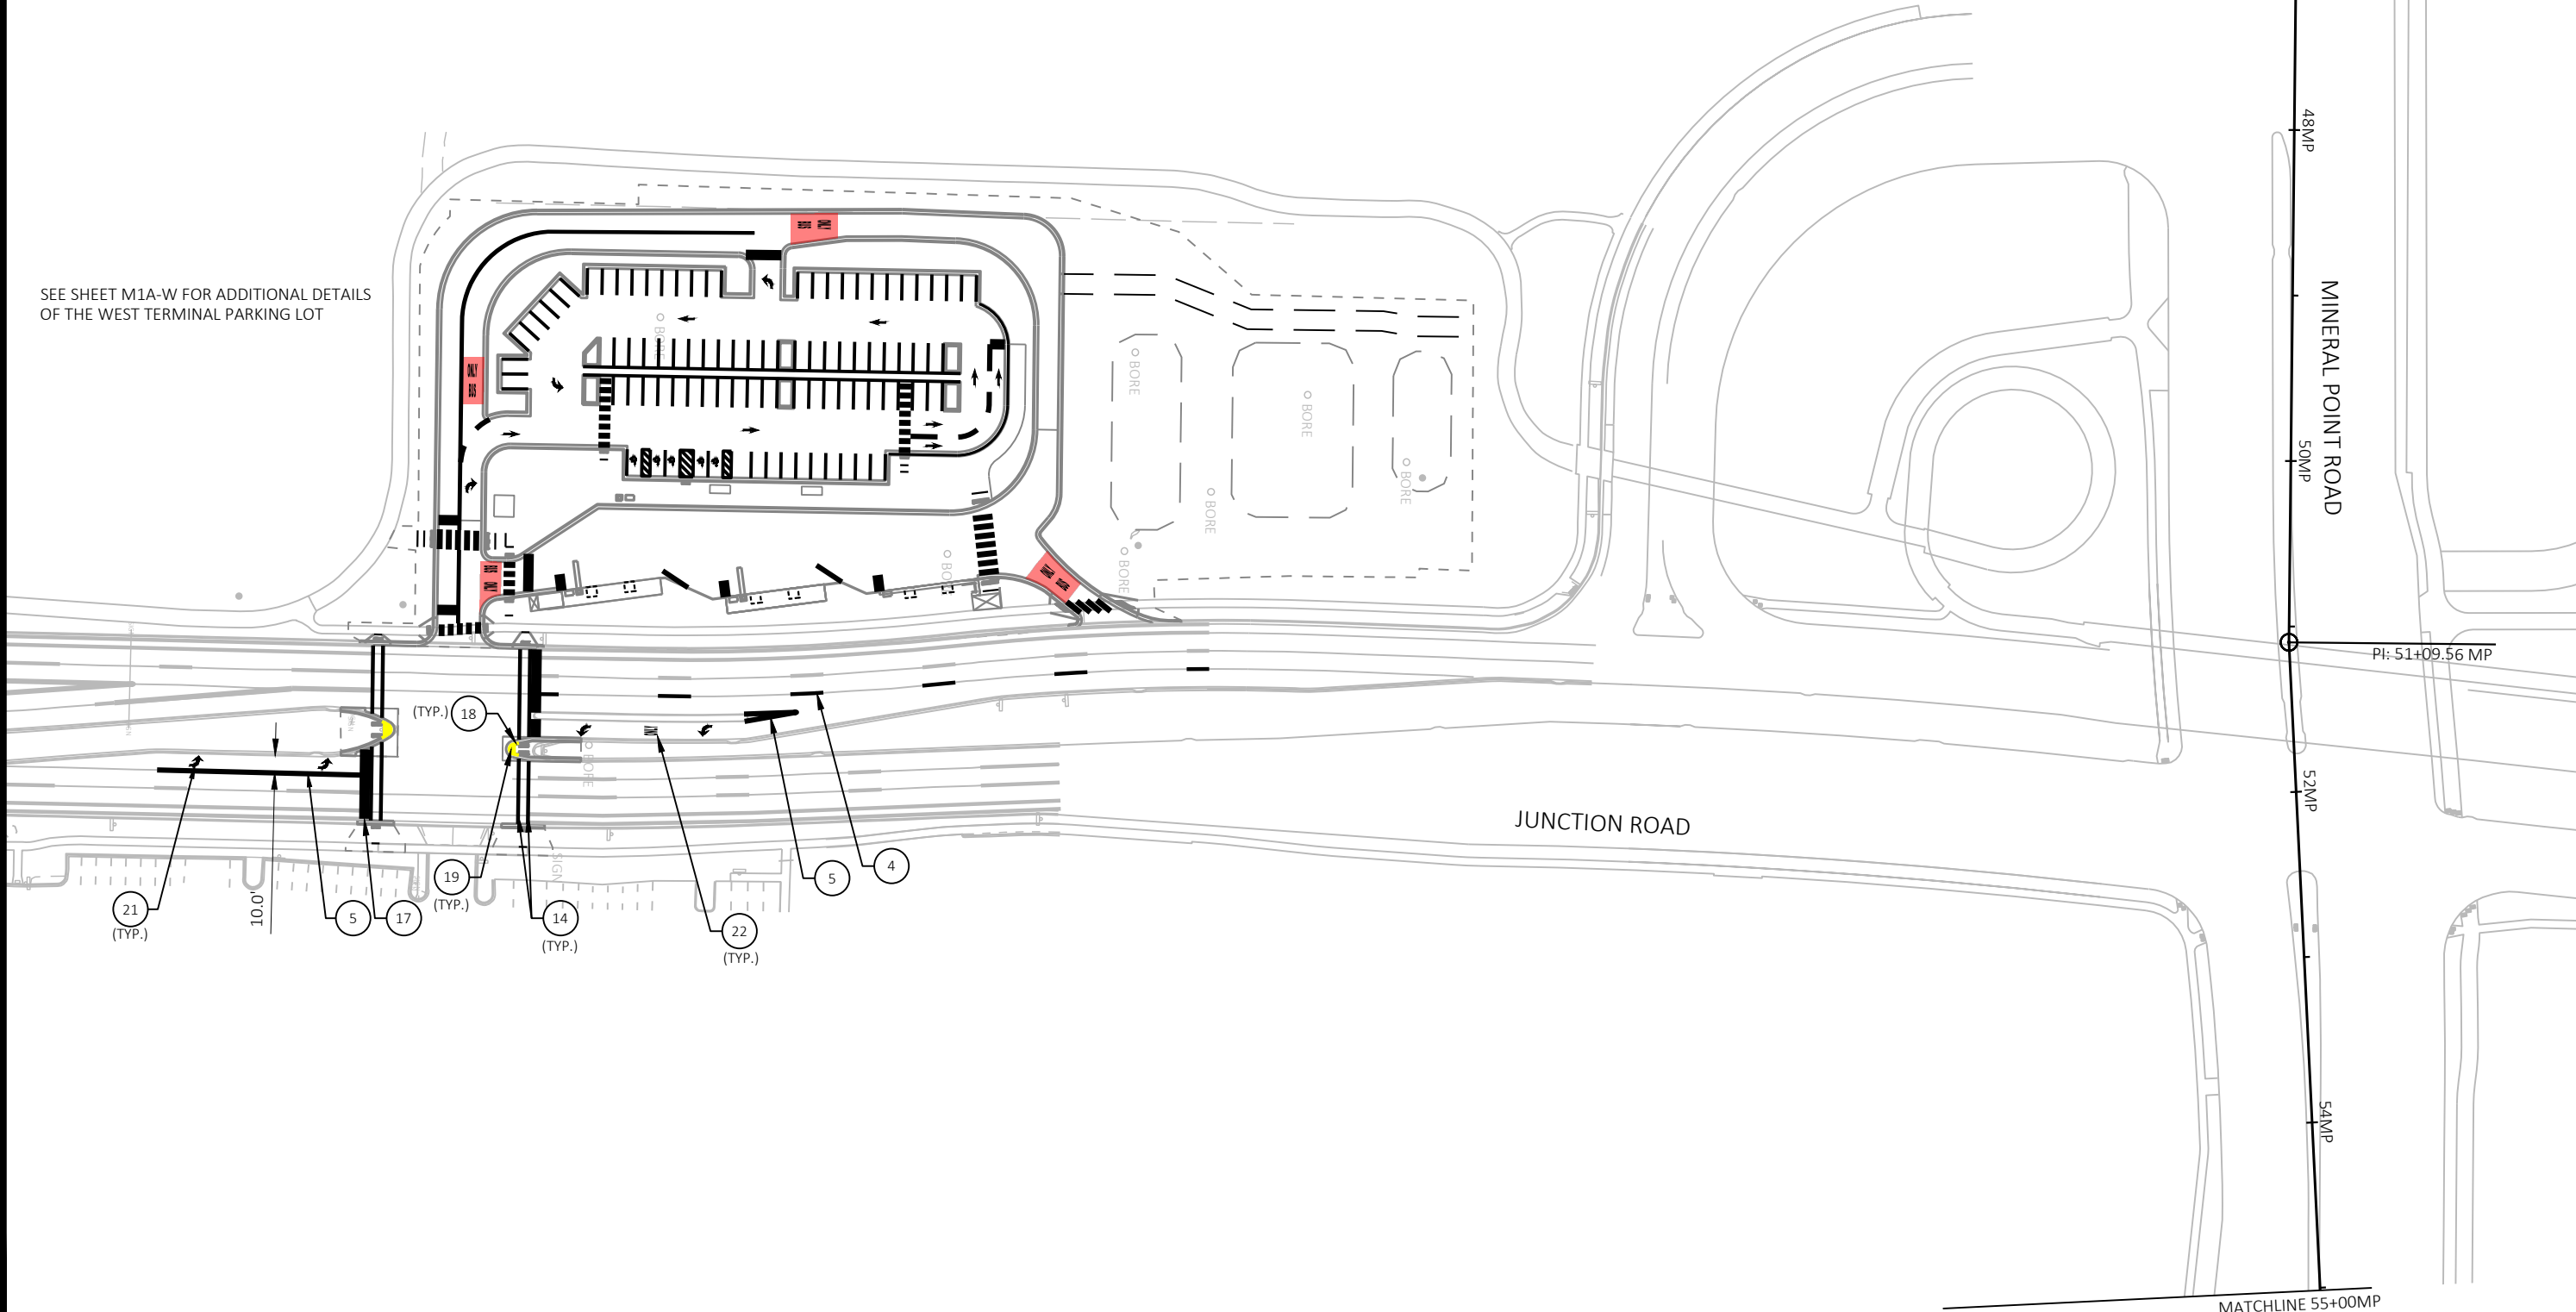


MARK	REVISION	DATE	BY
60631225P	Designed By: KL ENG	2022-10-20	Scale: 1"=100 FT

60631225P
 CITY OF MADISON, DANE COUNTY, WI
 CONTRACT NO: 60631225C



PAVEMENT MARKING
 BUS RAPID TRANSIT
 CITY OF MADISON

60631225P
 M1-W

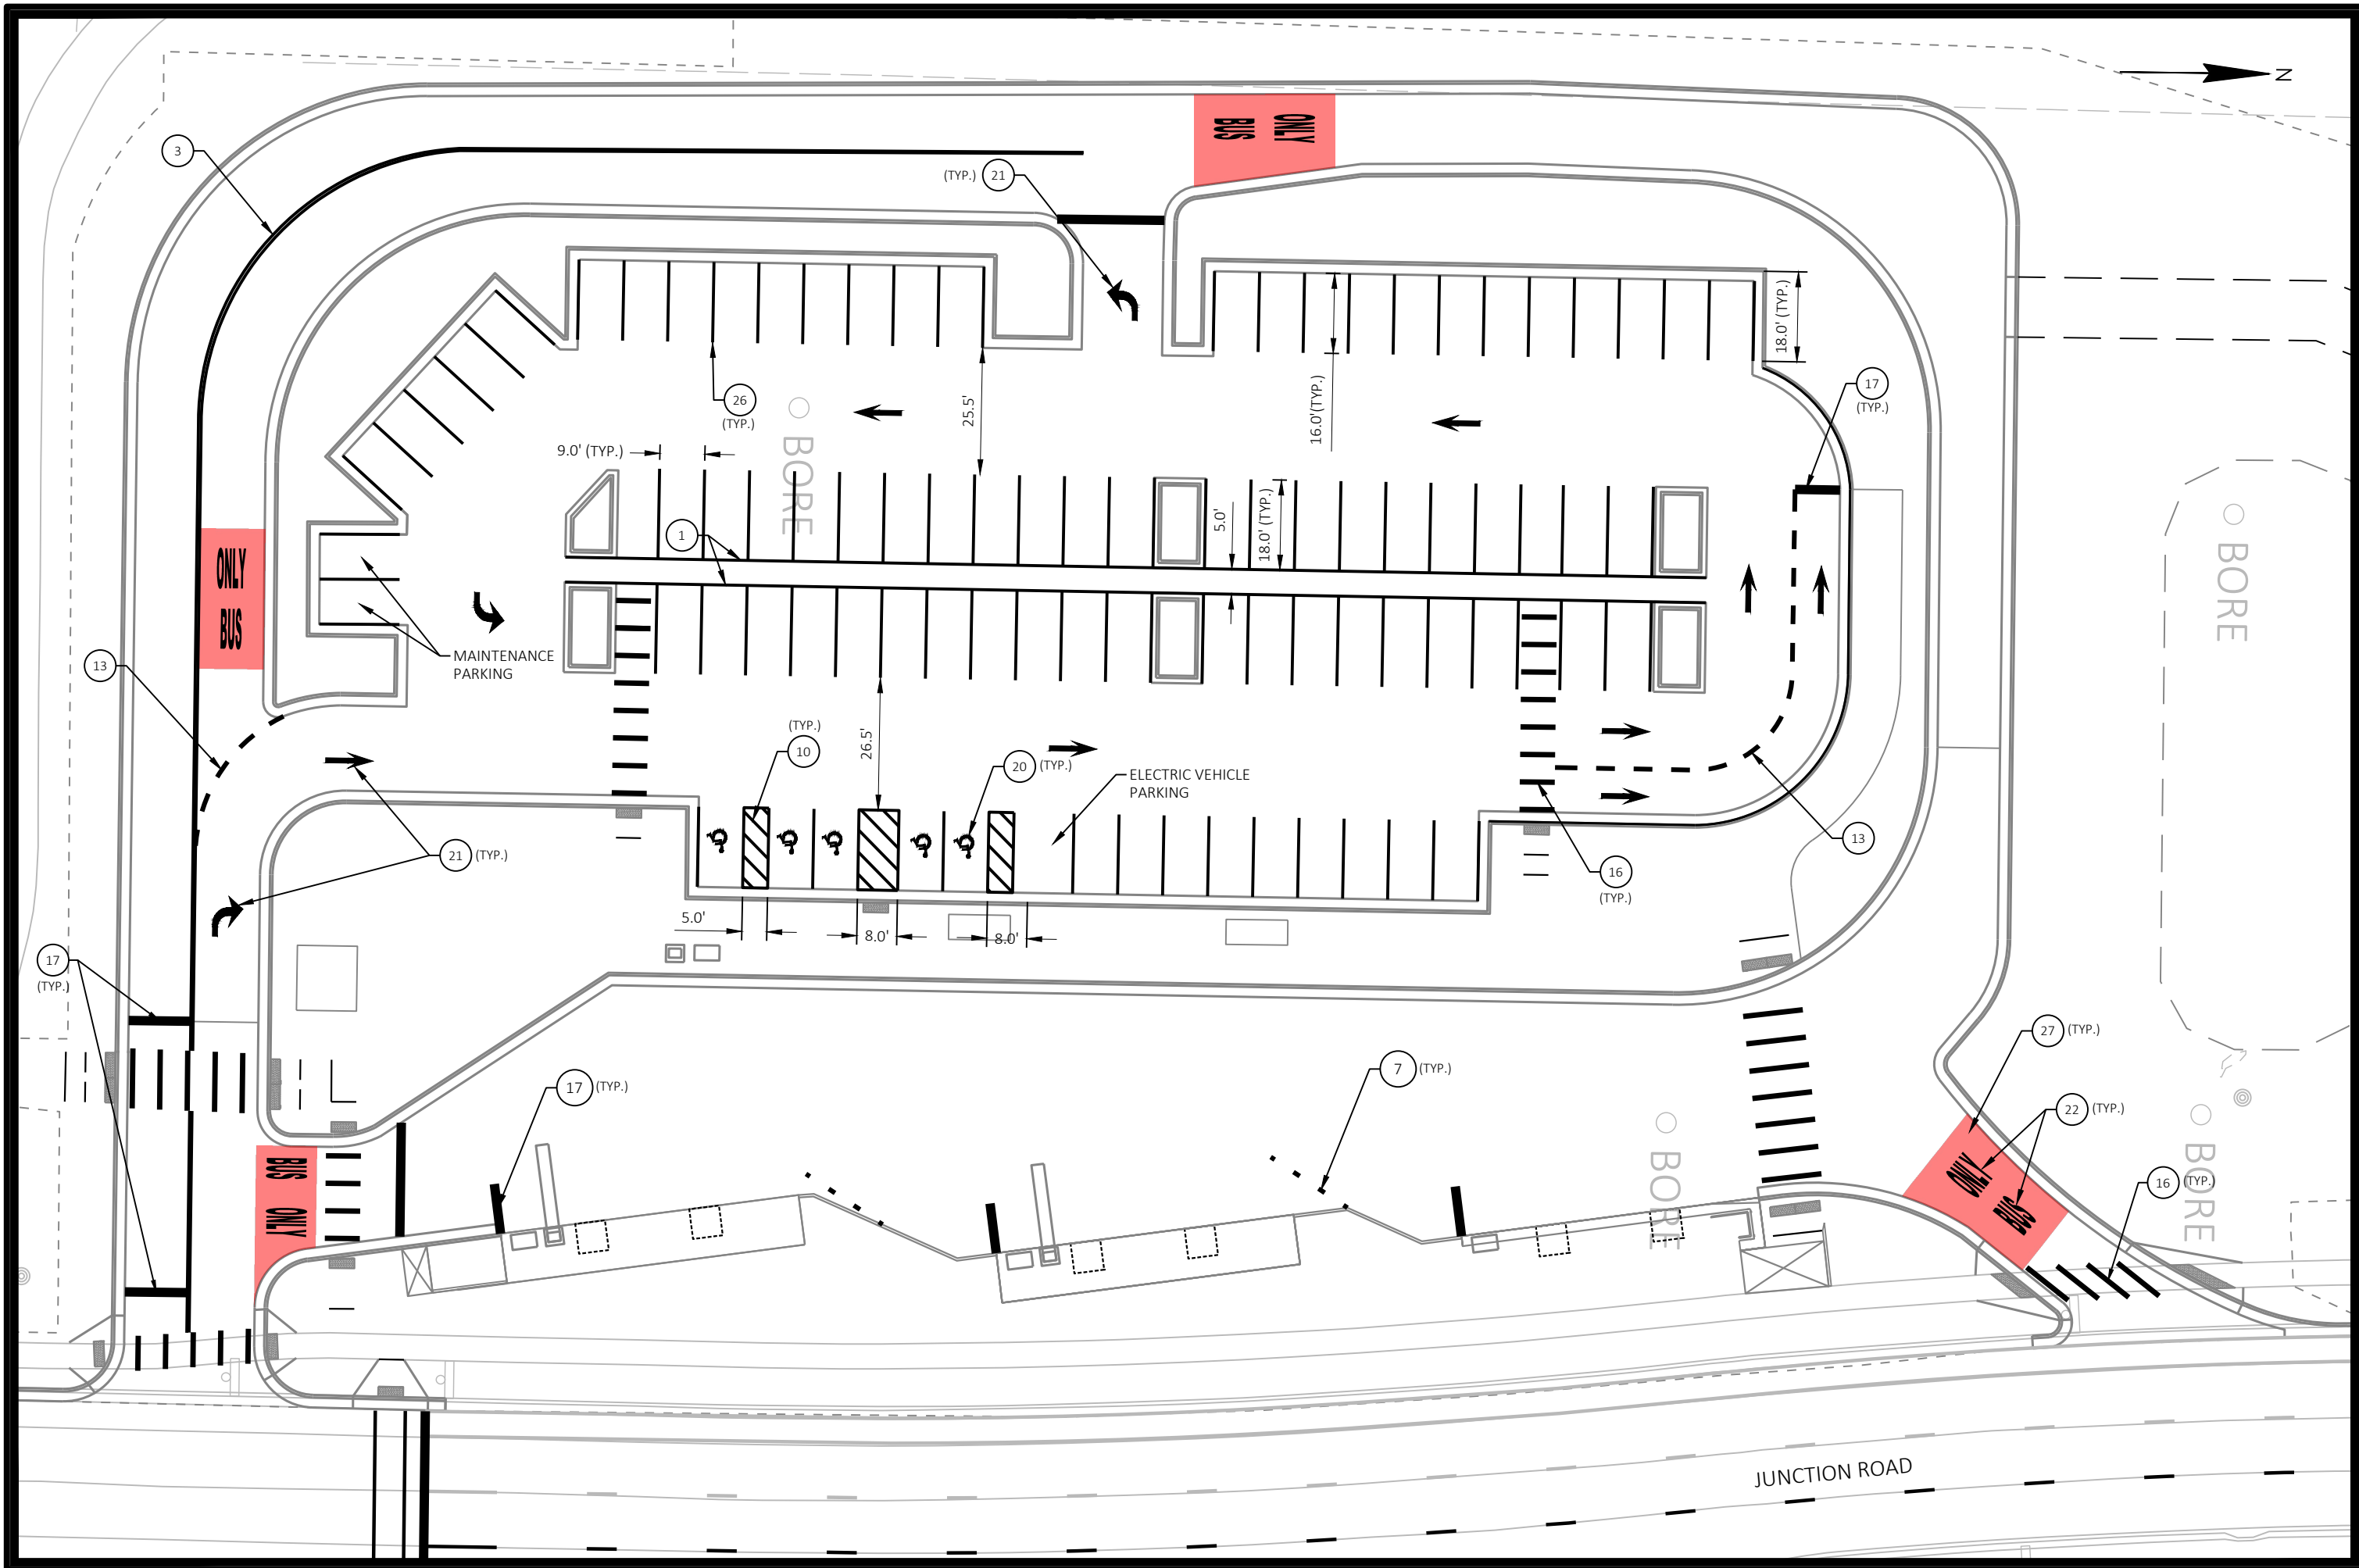


MARK	REVISION	DATE	BY
60631225P	Designed By: KL ENG	2022-10-20	
	Scale: 1"=100 FT		

60631225P
 CITY OF MADISON, DANE COUNTY, WI
 CONTRACT NO: 60631225C

PAVEMENT MARKING
 BUS RAPID TRANSIT
 CITY OF MADISON



60631225P
 M1A-W

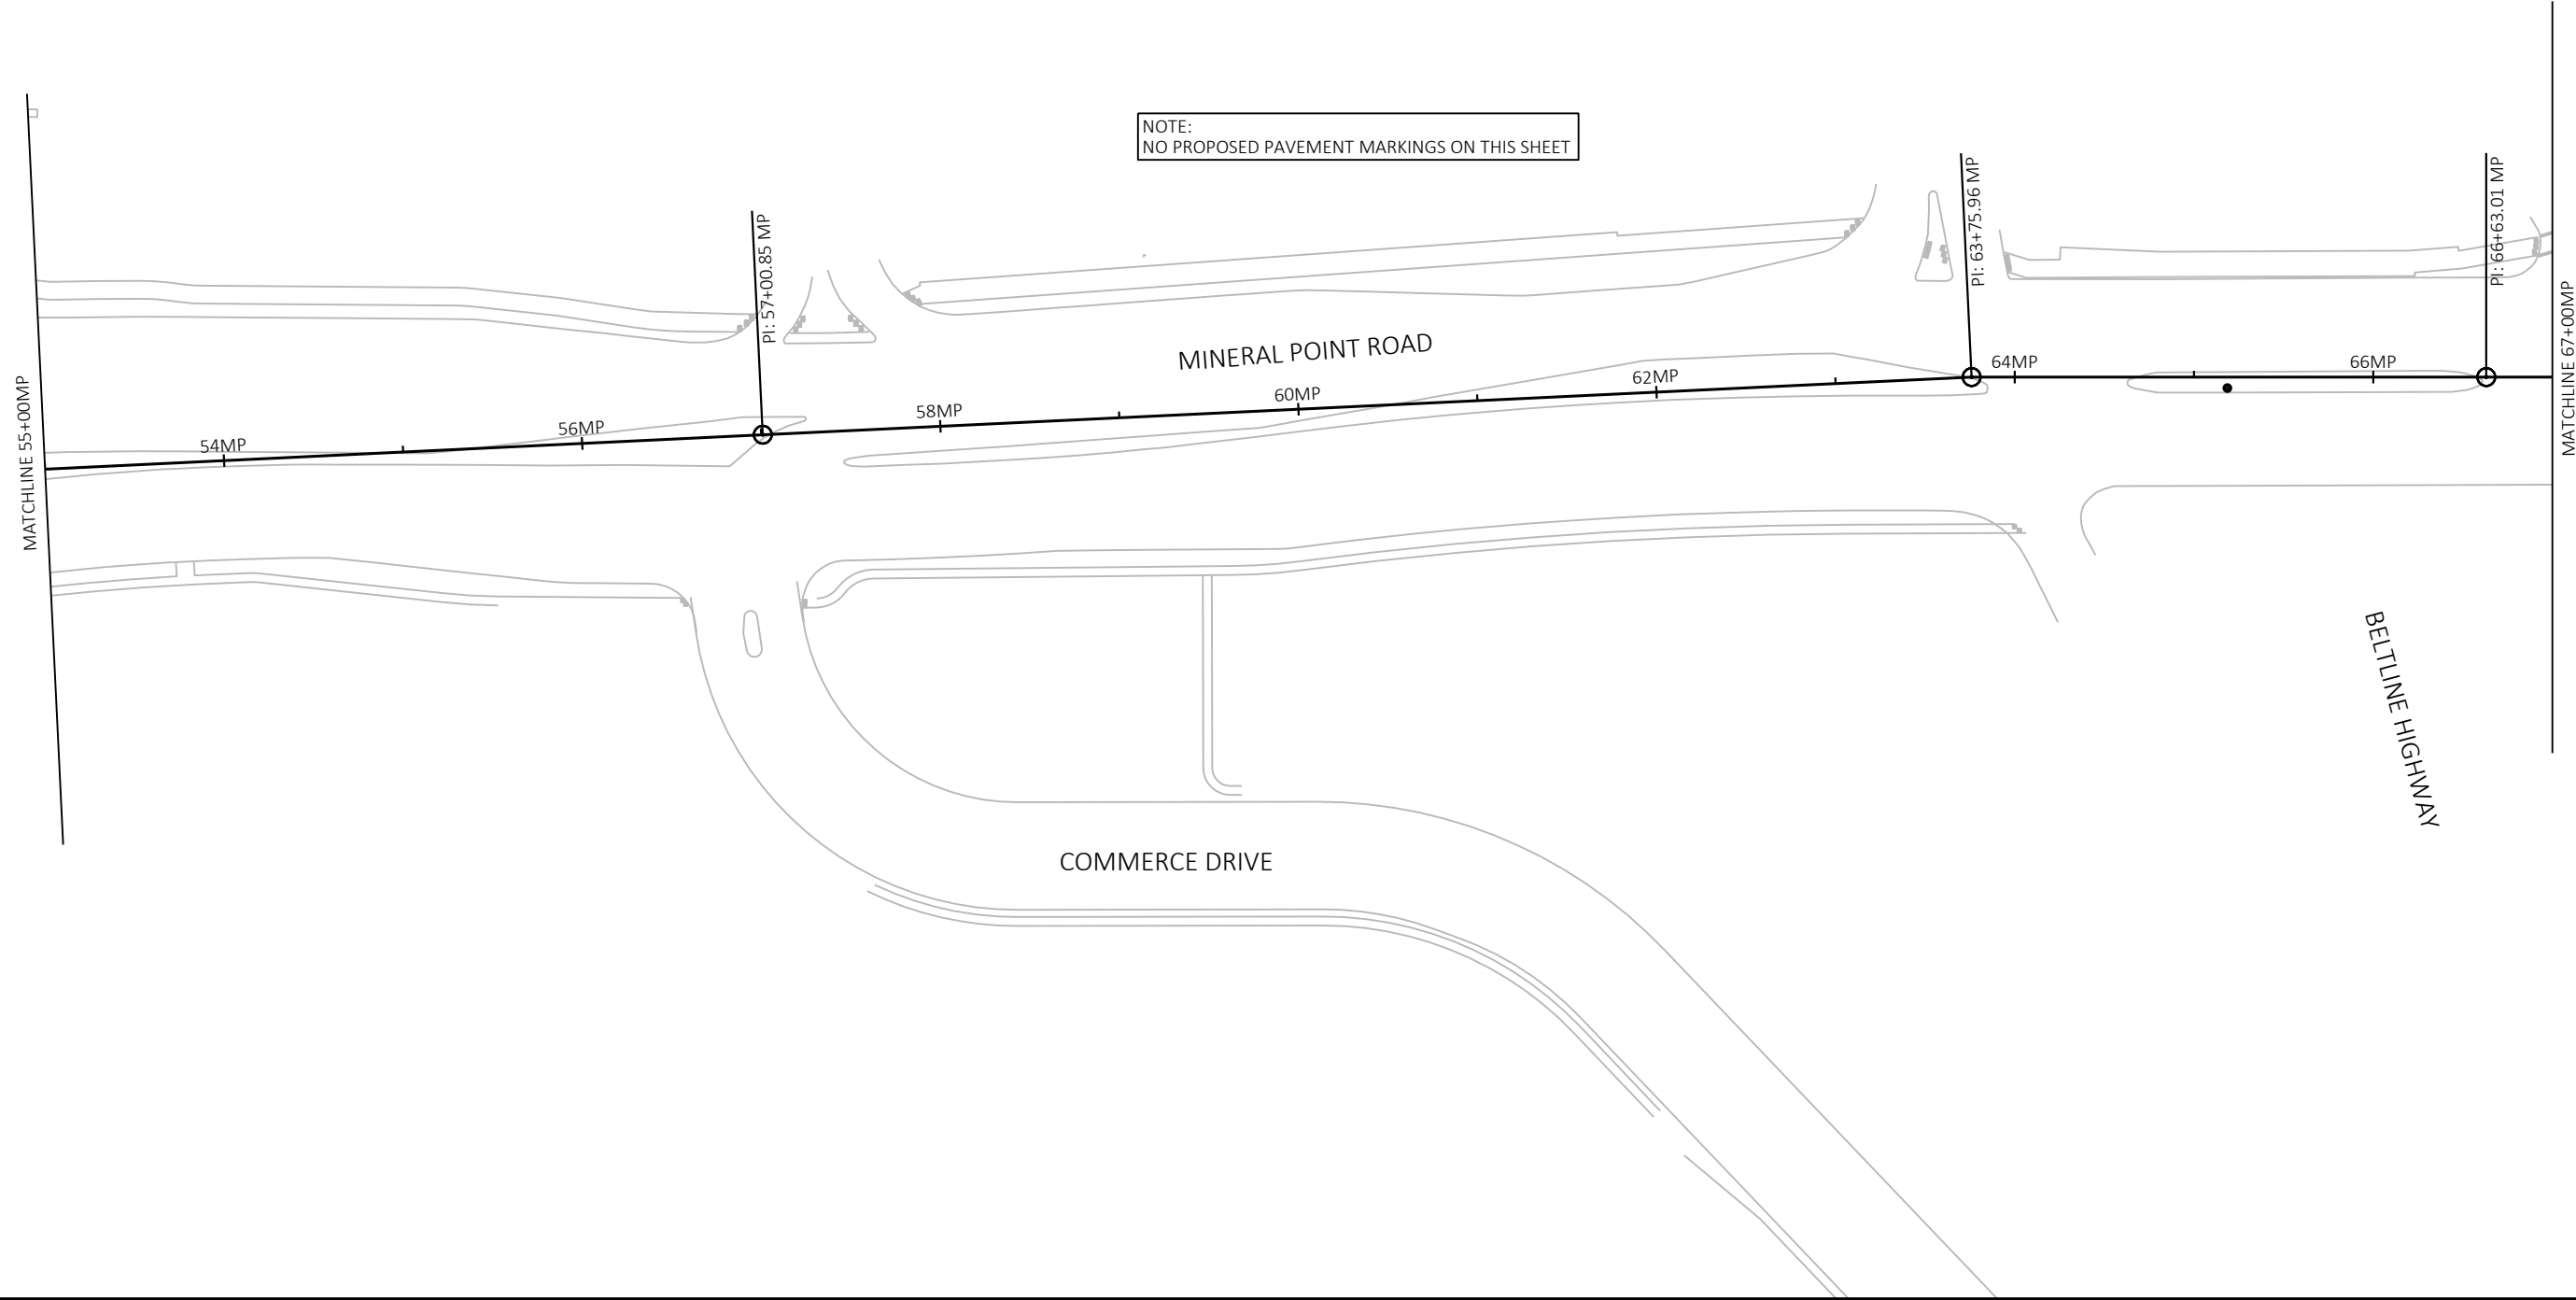

NOTE:
NO PROPOSED PAVEMENT MARKINGS ON THIS SHEET

MARK	REVISION	DATE	BY
60631225P	Designed By: KL ENG	2022-10-20	
			Scale: 1"=100 FT


60631225P
CITY OF MADISON, DANE COUNTY, WI
CONTRACT NO: 60631225C

PAVEMENT MARKING
BUS RAPID TRANSIT
CITY OF MADISON



60631225P

M2-W

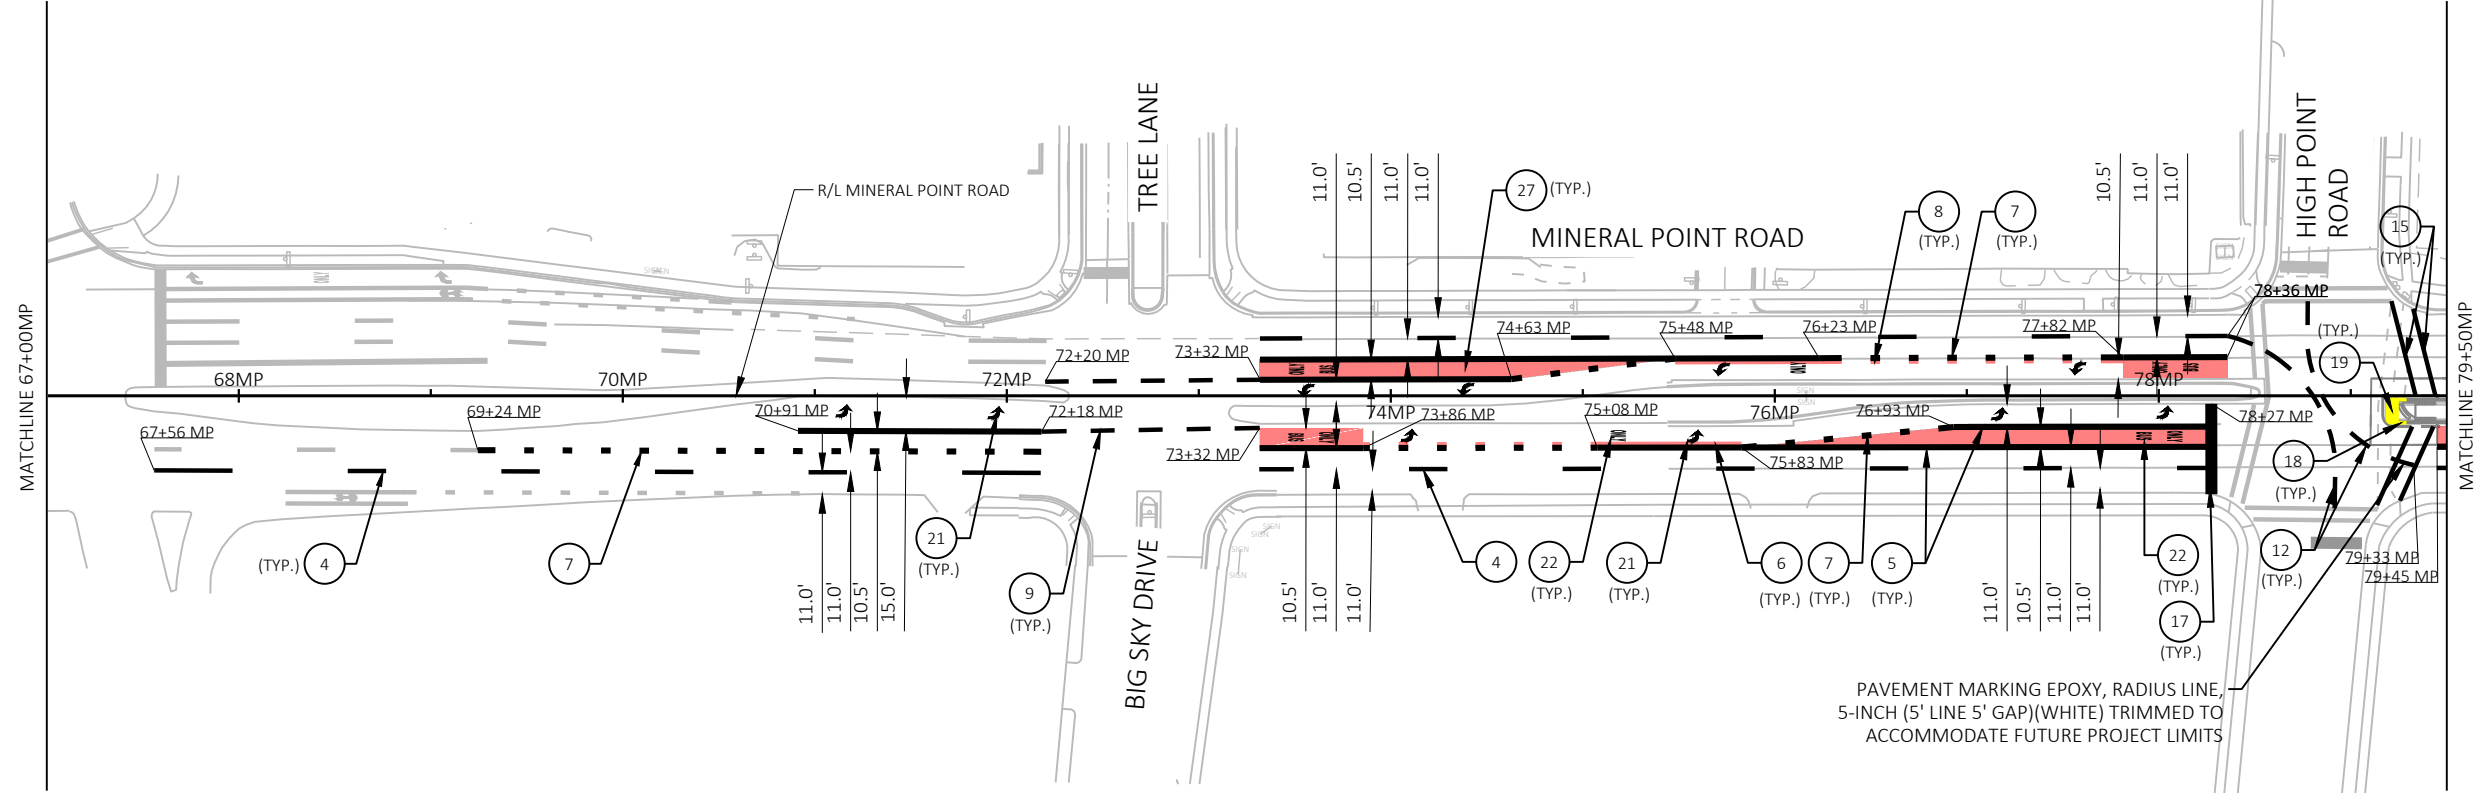

PAVEMENT MARKING EPOXY, RADIUS LINE,
5-INCH (5' LINE 5' GAP)(WHITE) TRIMMED TO
ACCOMMODATE FUTURE PROJECT LIMITS


MARK	REVISION	DATE	BY
60631225P	Designed By: KL ENG	2022-10-20	Scale: 1"=100 FT

60631225P
CITY OF MADISON, DANE COUNTY, WI
CONTRACT NO: 60631225C

PAVEMENT MARKING
BUS RAPID TRANSIT
CITY OF MADISON



60631225P
M3-W

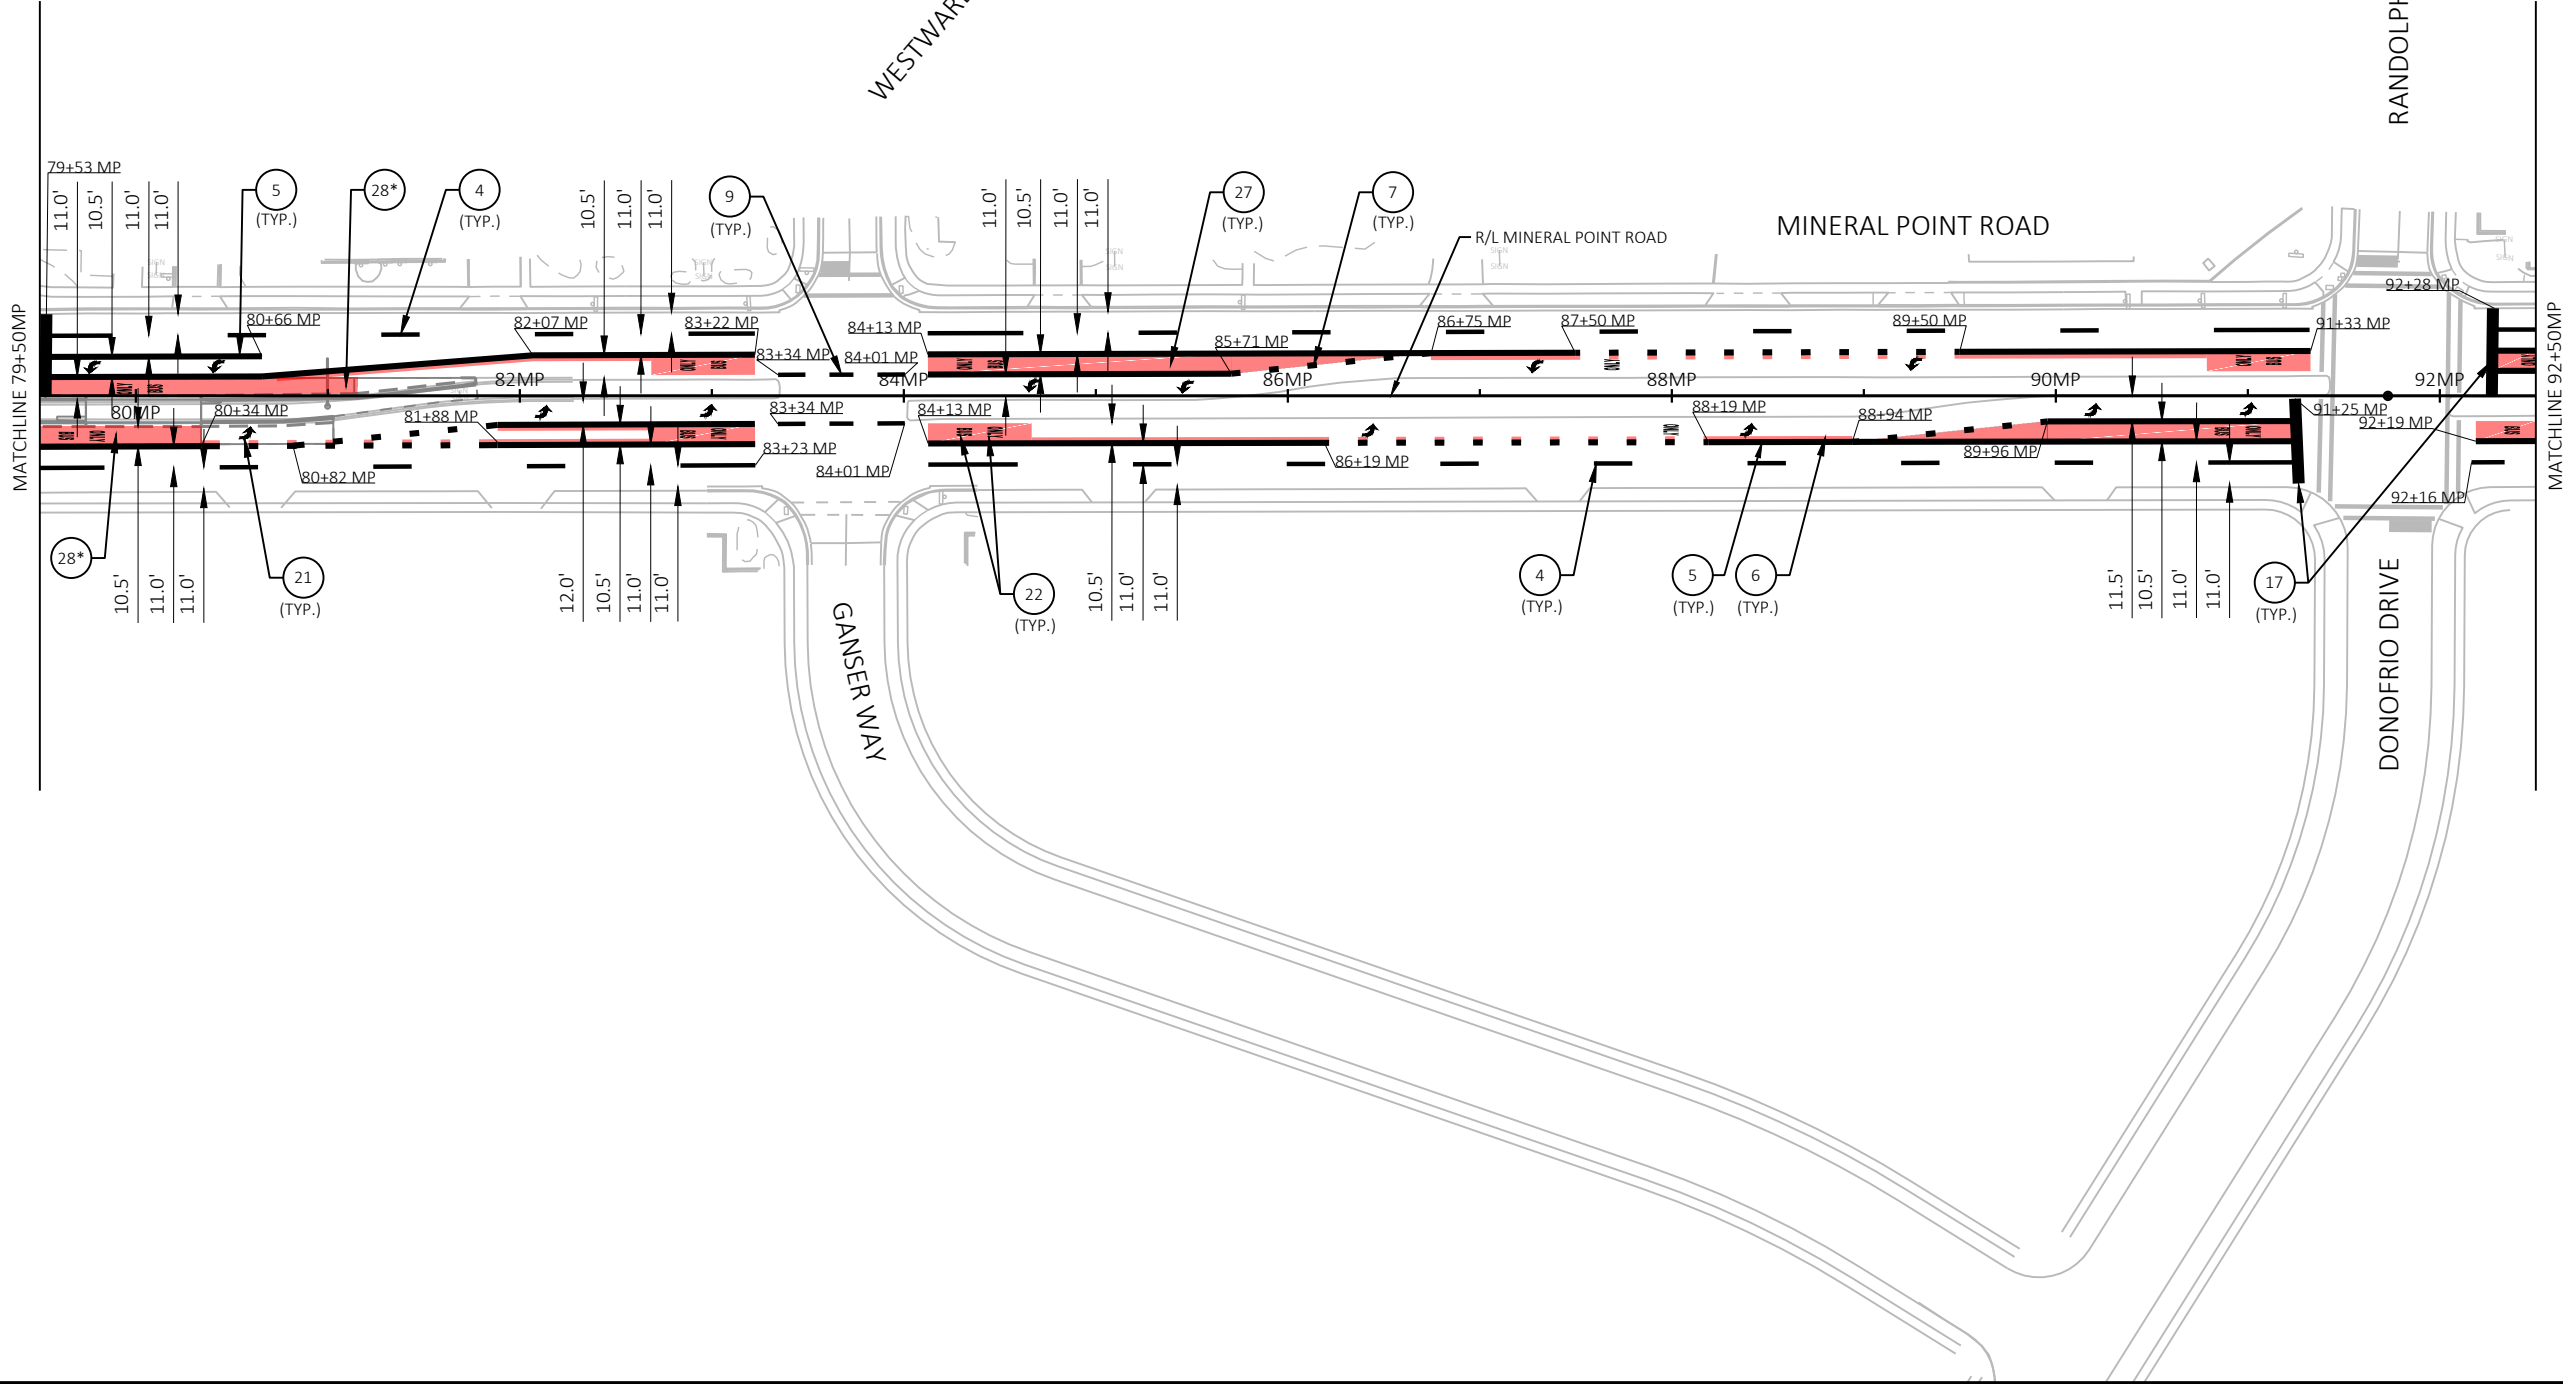


MARK	REVISION	DATE	BY
60631225P	Designed By: KL ENG	2022-10-20	

60631225P
 CITY OF MADISON, DANE COUNTY, WI
 CONTRACT NO: 60631225C

PAVEMENT MARKING
 BUS RAPID TRANSIT
 CITY OF MADISON



60631225P
 M4-W

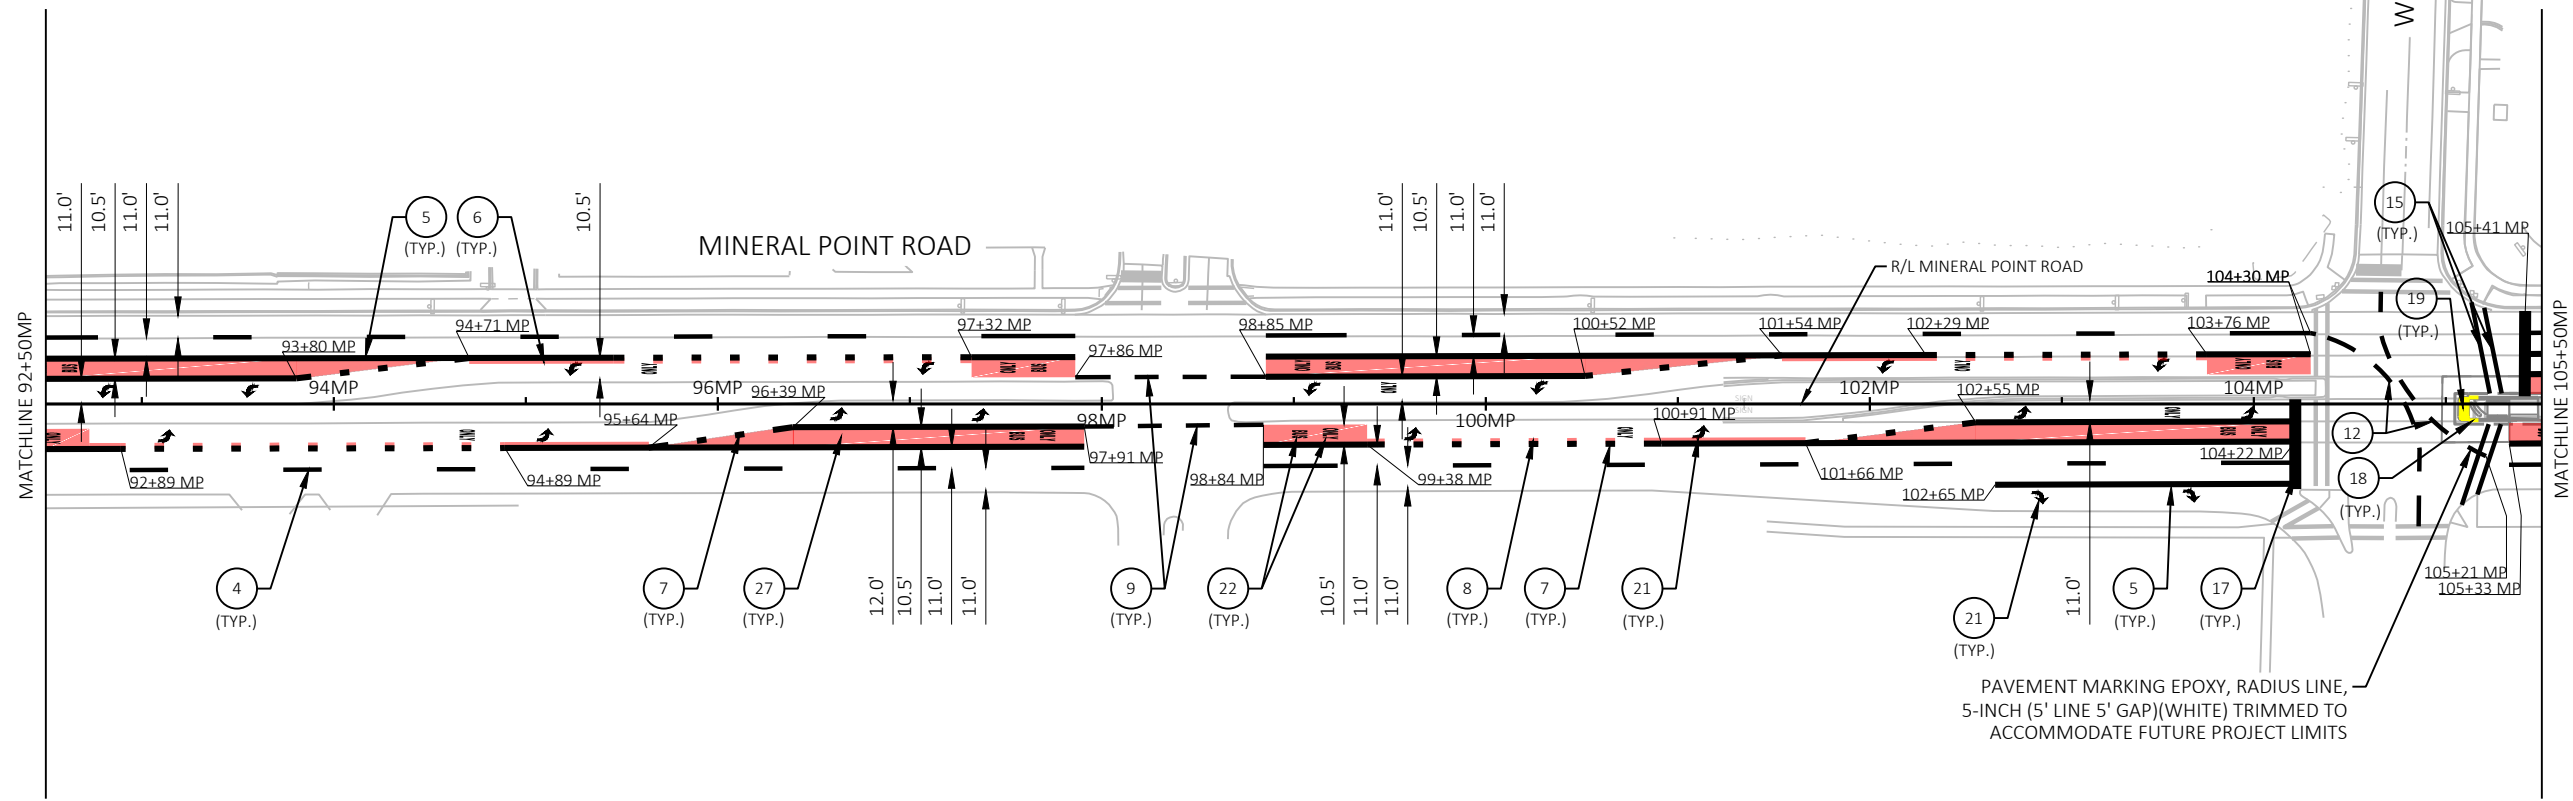

PAVEMENT MARKING EPOXY, RADIUS LINE,
5-INCH (5' LINE 5' GAP)(WHITE) TRIMMED TO
ACCOMMODATE FUTURE PROJECT LIMITS


MARK	REVISION	DATE	BY
60631225P	Designed By: KL ENG	2022-10-20	

60631225P
CITY OF MADISON, DANE COUNTY, WI
CONTRACT NO: 60631225C



PAVEMENT MARKING
BUS RAPID TRANSIT
CITY OF MADISON

60631225P
M5-W

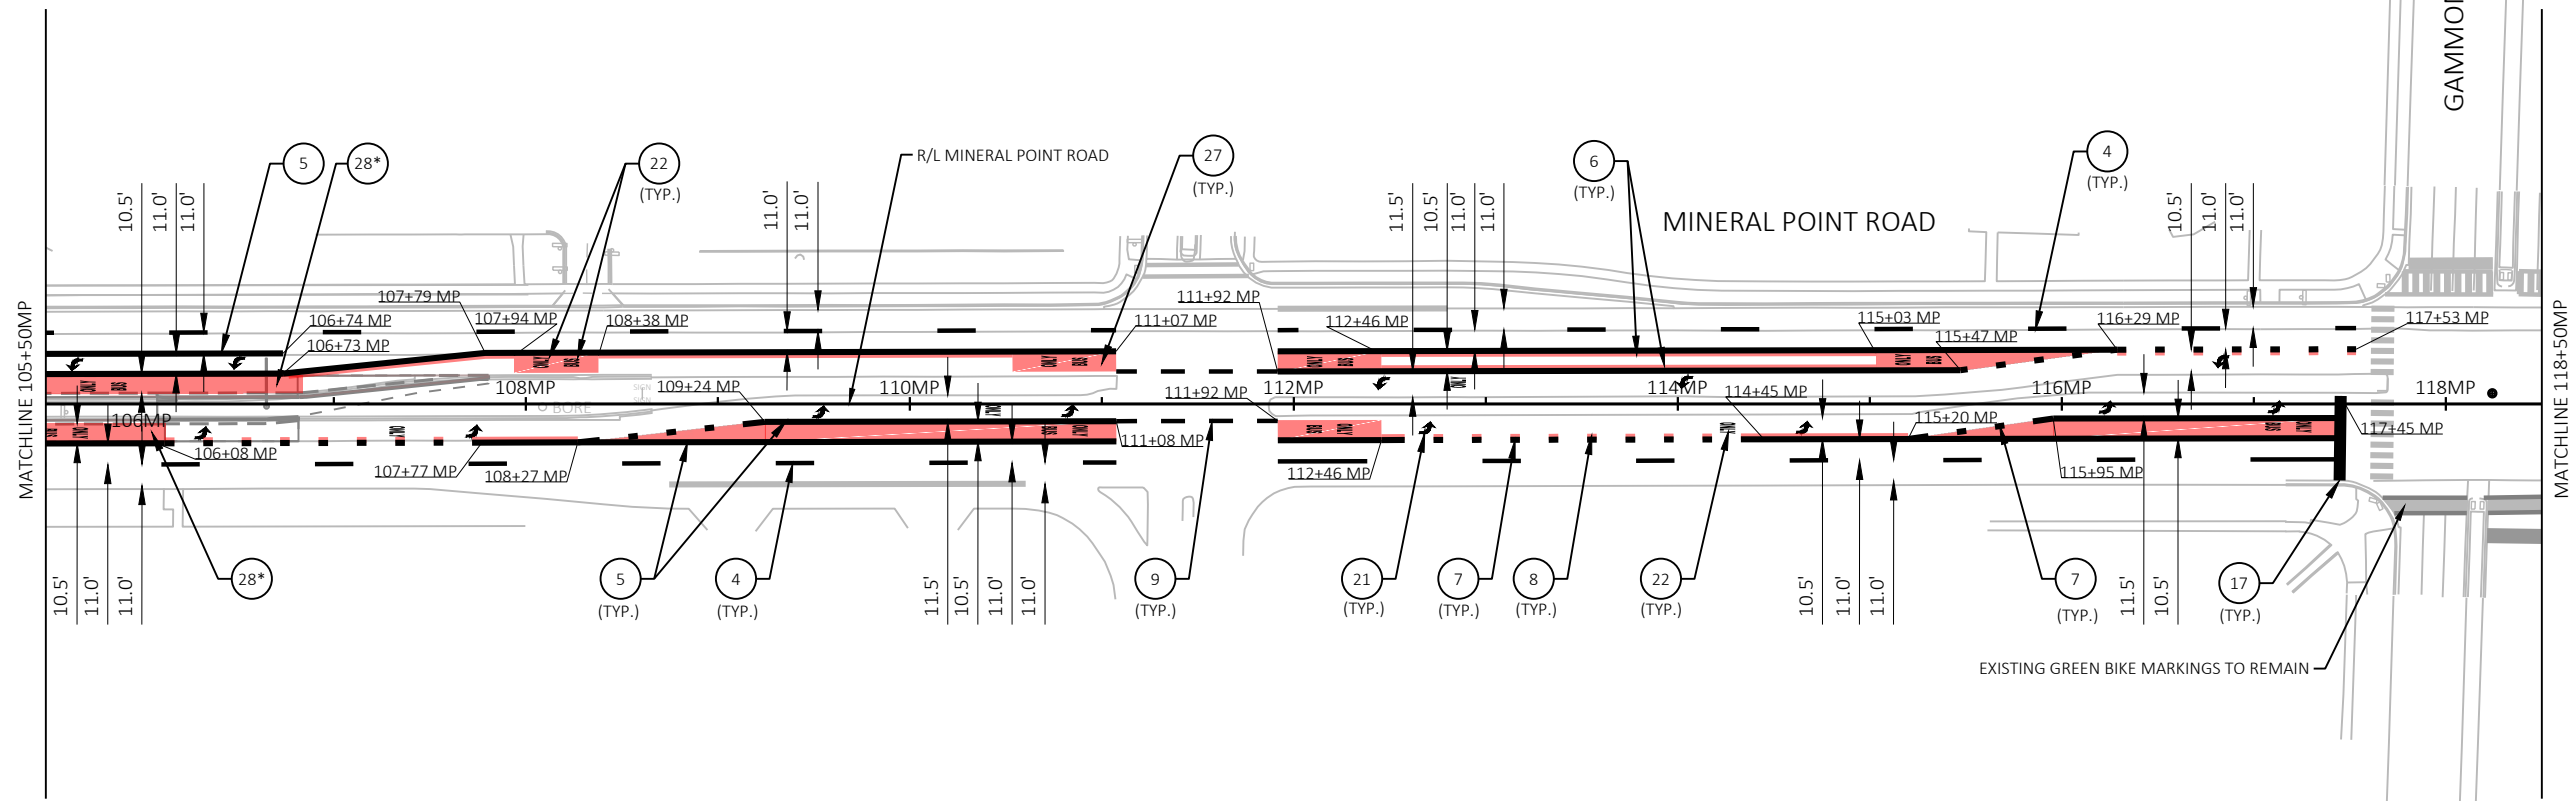


MARK	REVISION	DATE	BY
60631225P	Designed By: KL ENG	2022-10-20	Scale: 1"=100 FT

60631225P
 CITY OF MADISON, DANE COUNTY, WI
 CONTRACT NO: 60631225C

PAVEMENT MARKING
 BUS RAPID TRANSIT
 CITY OF MADISON



60631225P
 M6-W

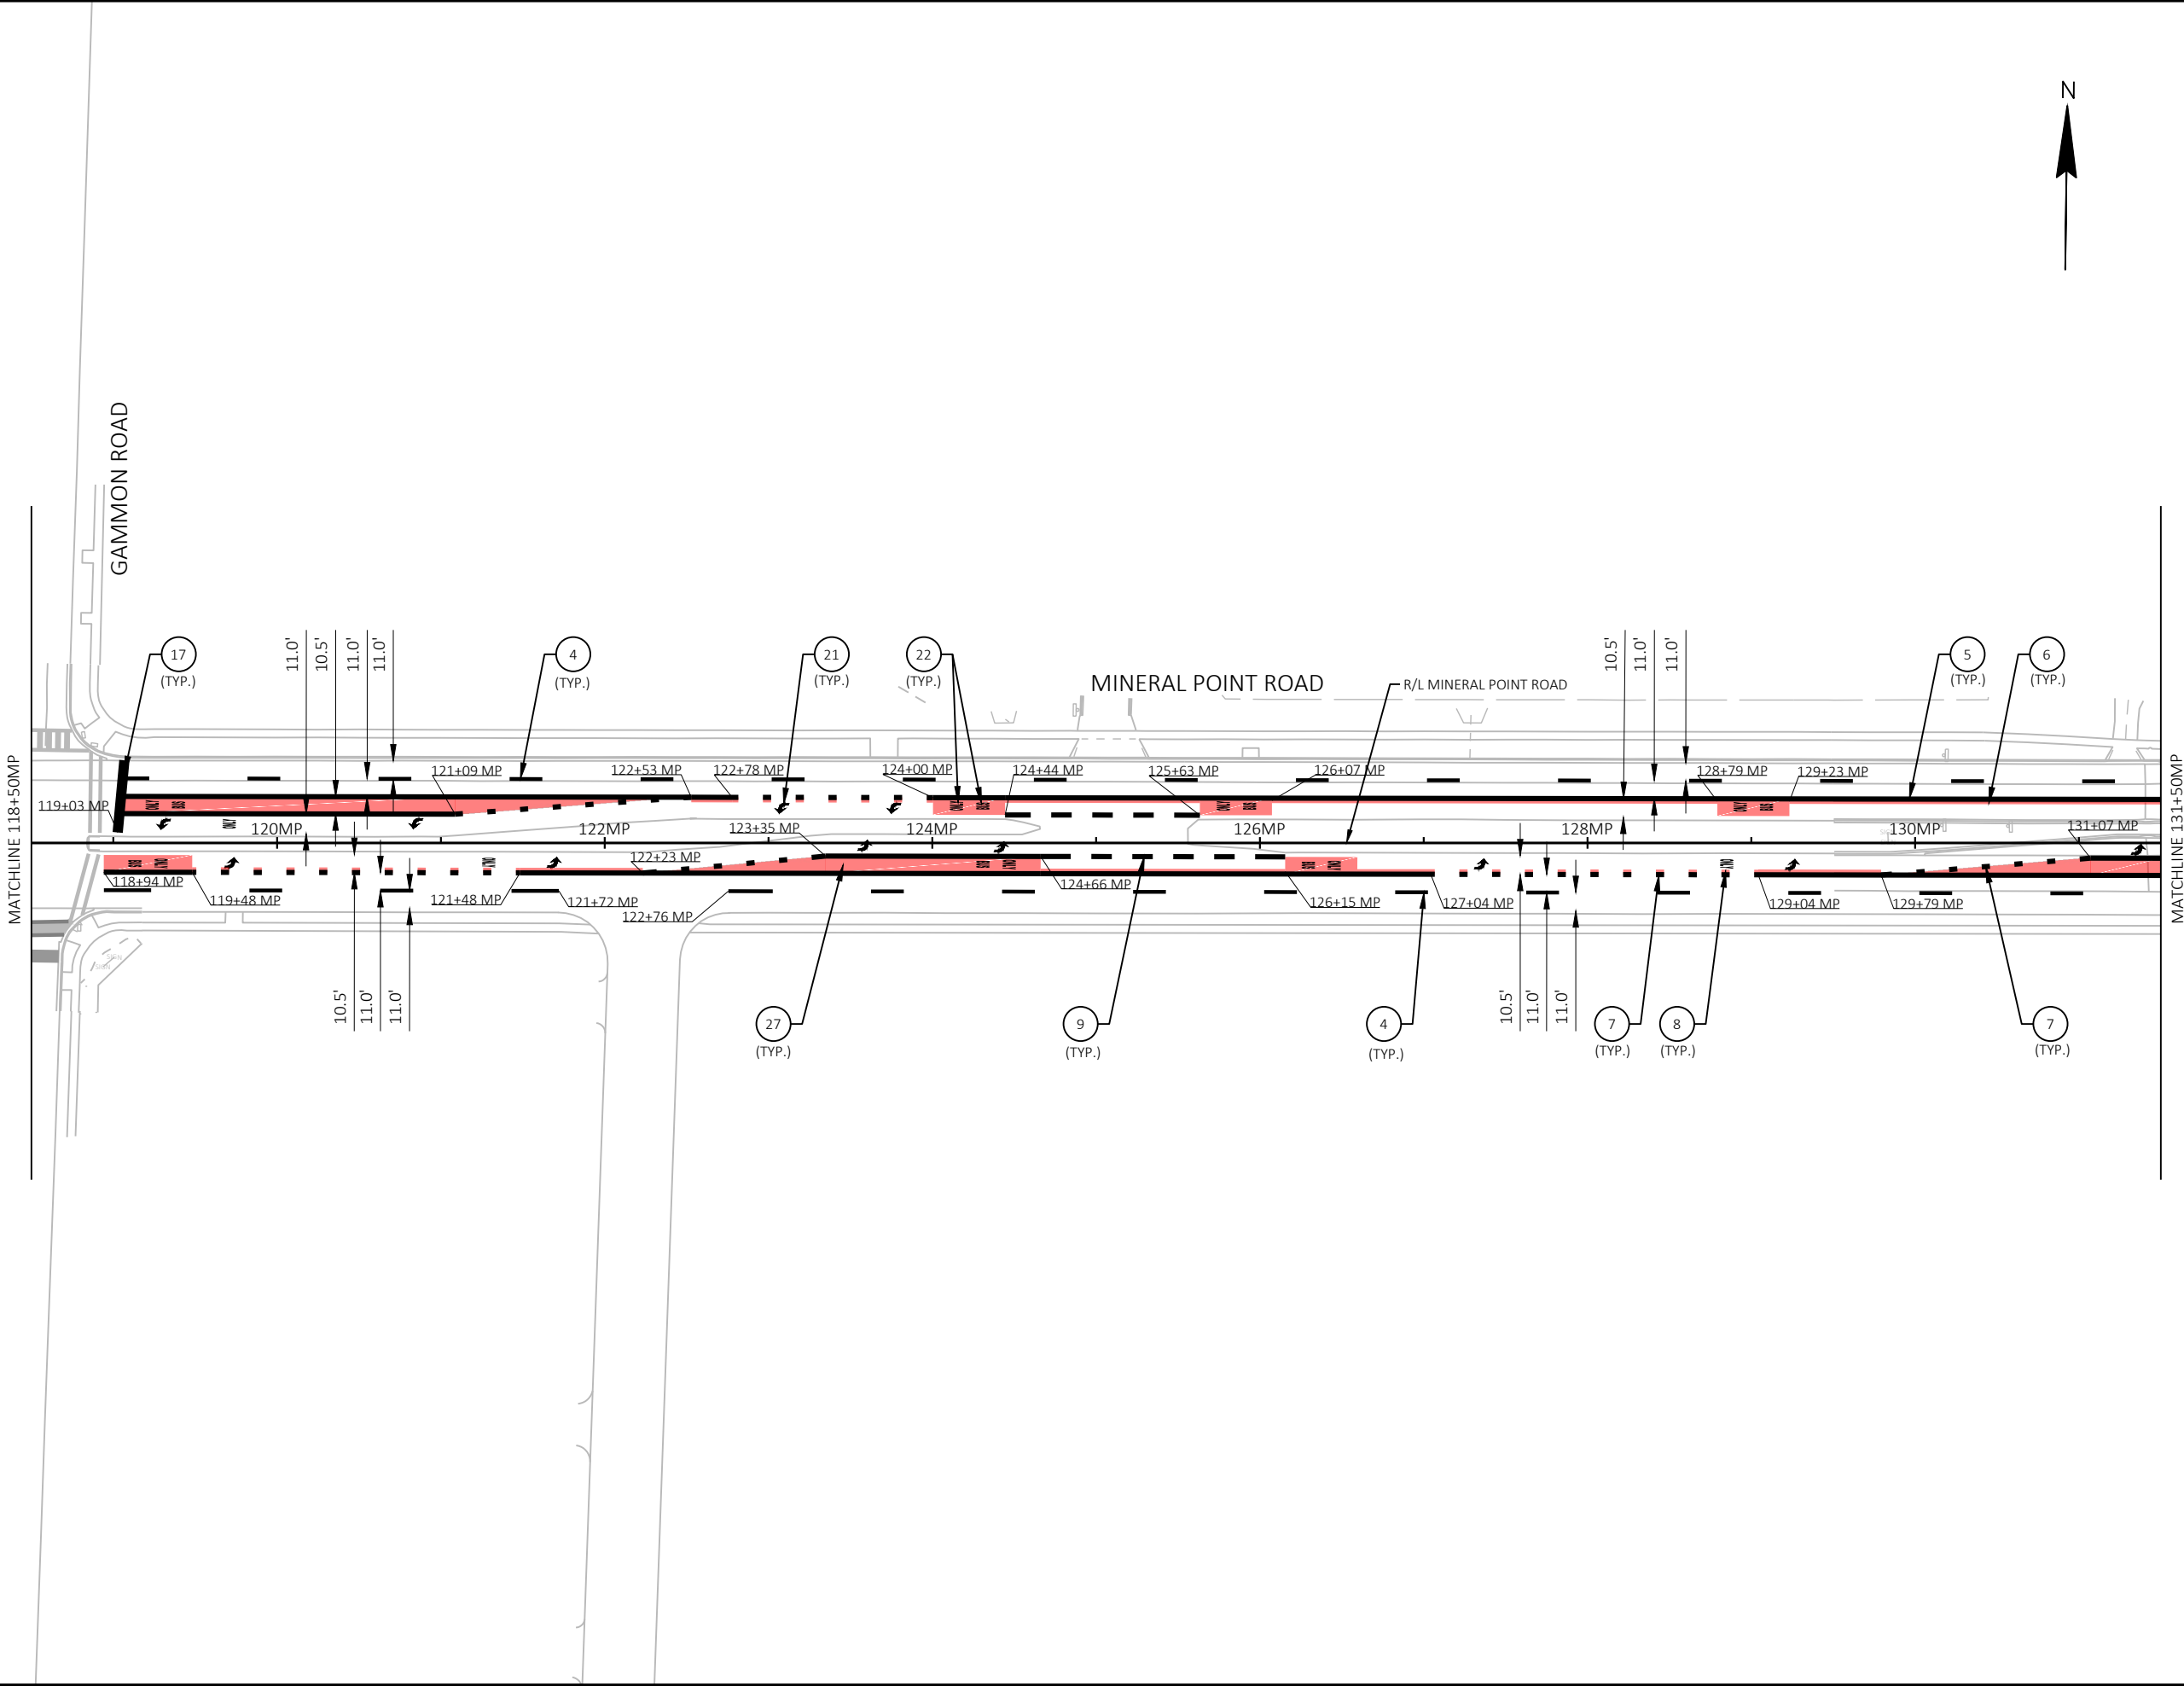


MARK	REVISION	DATE	BY
60631225P	Designed By: KL ENG	2022-10-20	

60631225P
 CITY OF MADISON, DANE COUNTY, WI
 CONTRACT NO: 60631225C



60631225P
 M7-W

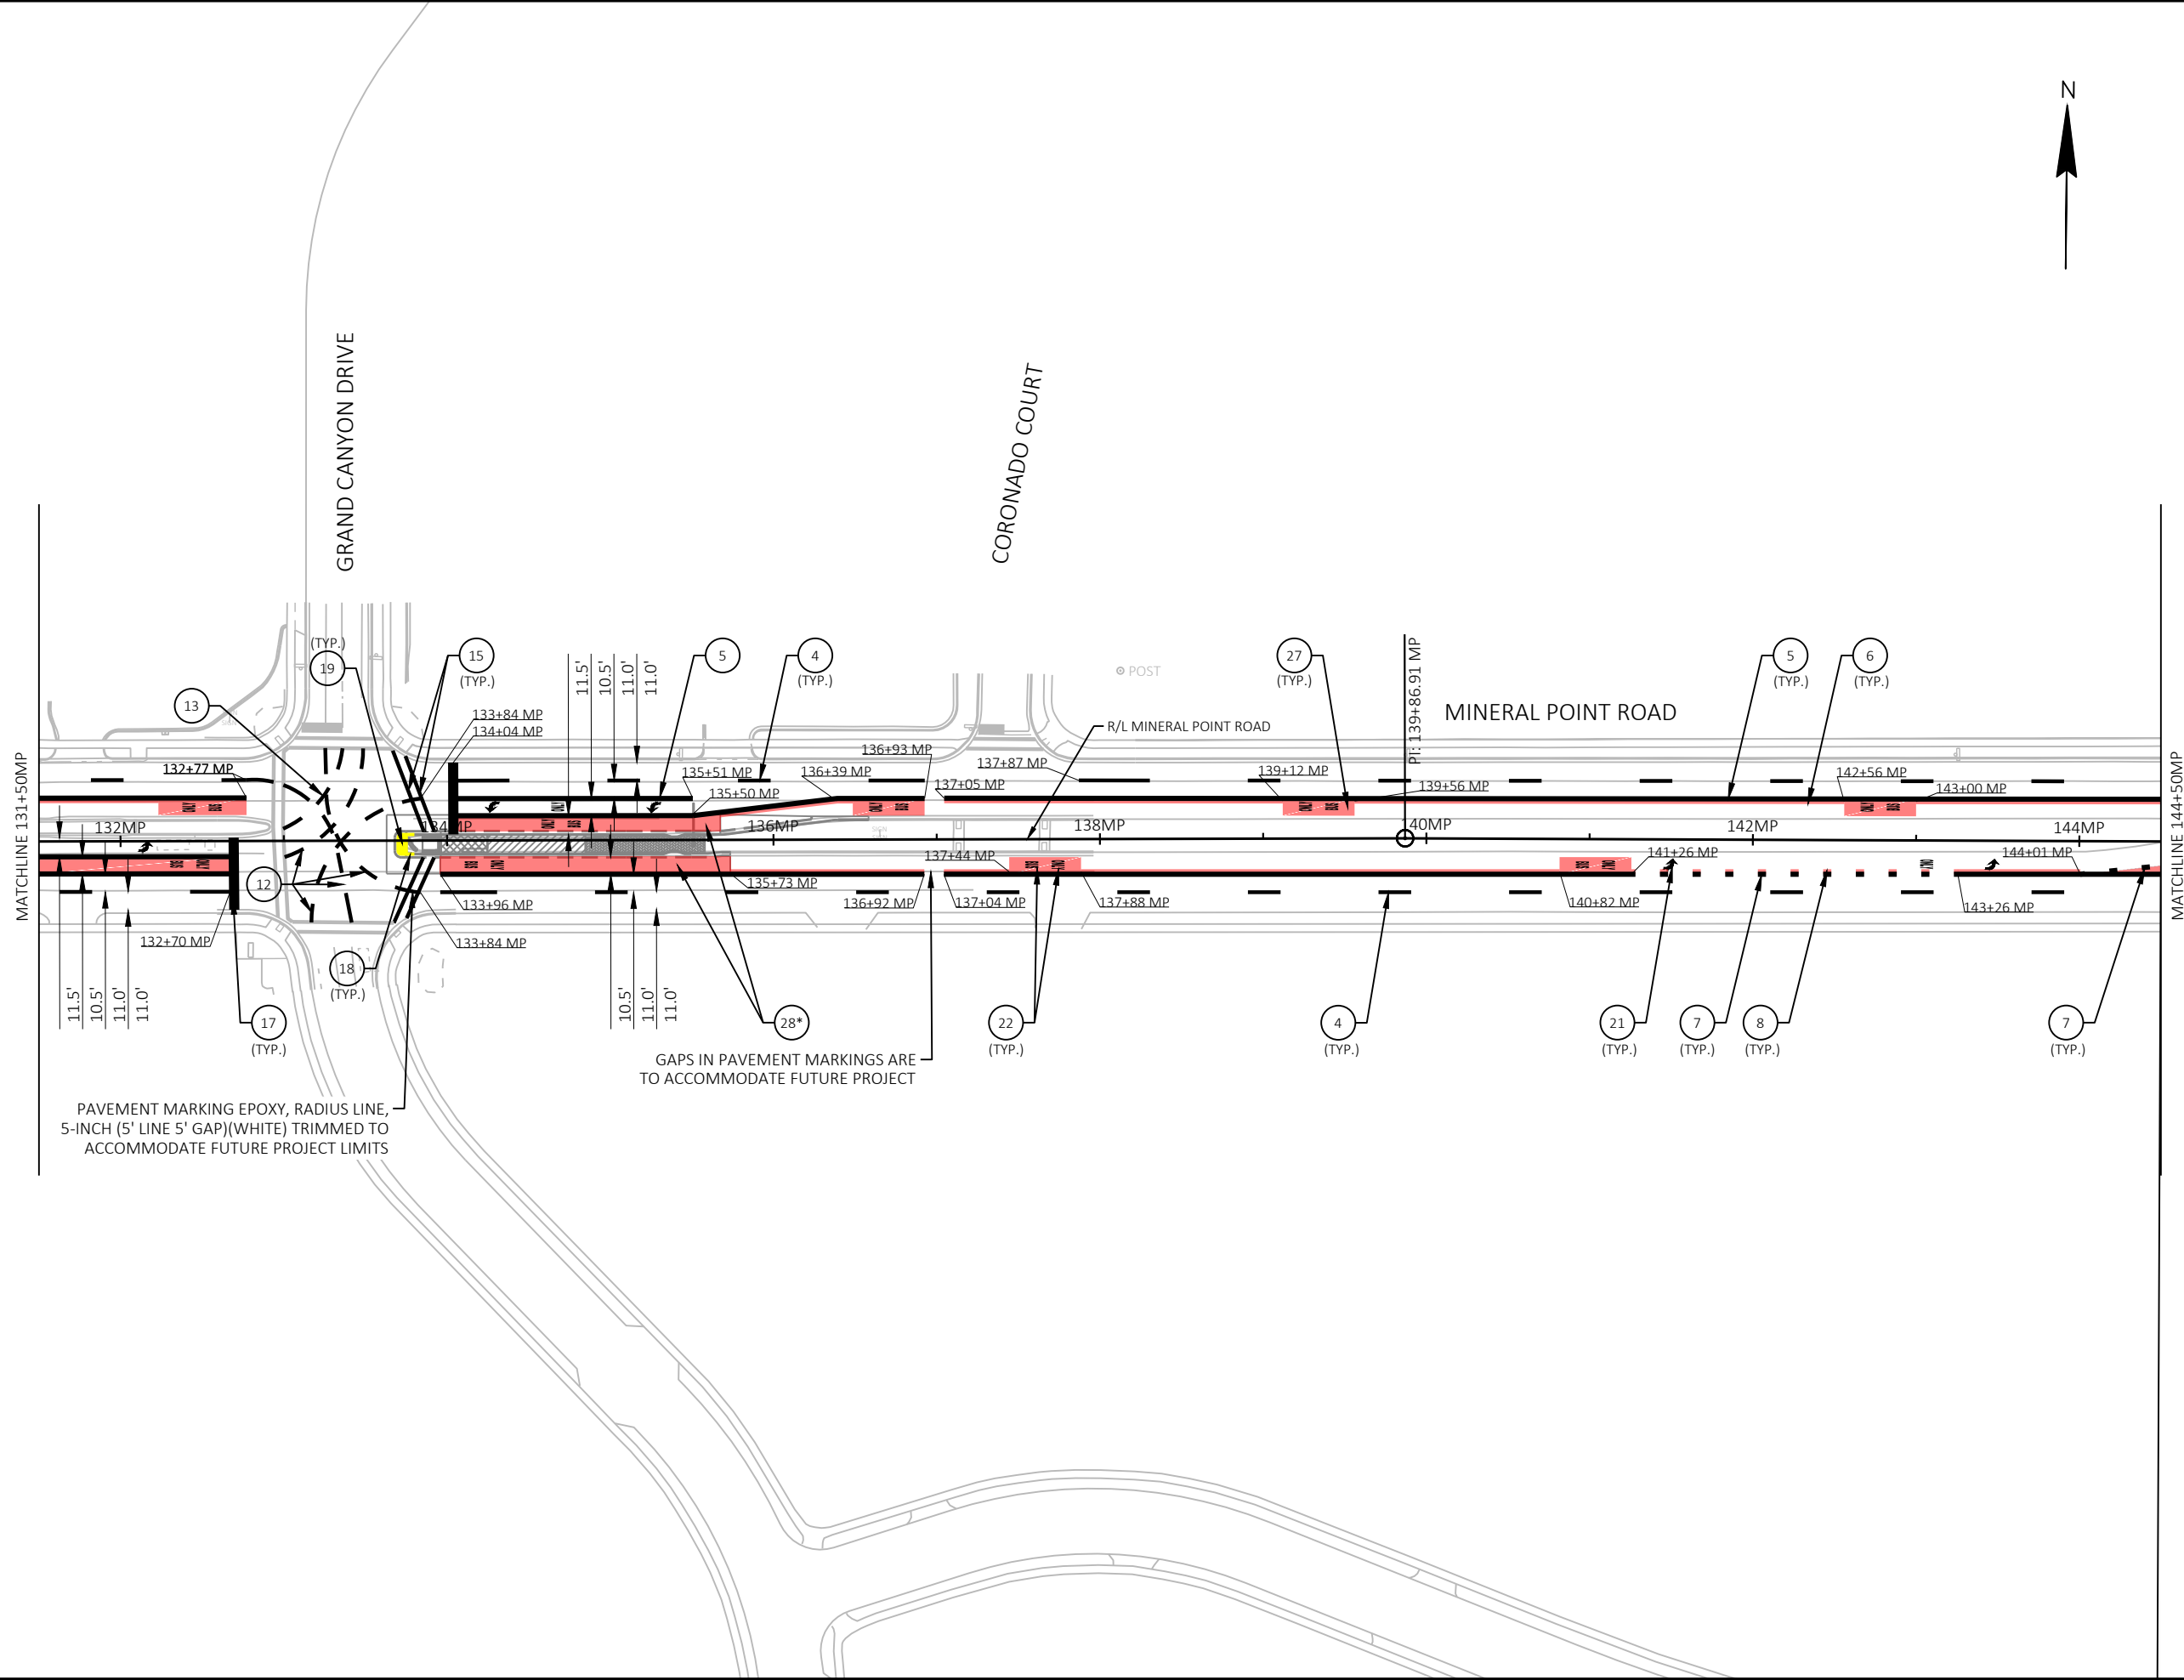

PAVEMENT MARKING EPOXY, RADIUS LINE,
5-INCH (5' LINE 5' GAP)(WHITE) TRIMMED TO
ACCOMMODATE FUTURE PROJECT LIMITS

GAPS IN PAVEMENT MARKINGS ARE
TO ACCOMMODATE FUTURE PROJECT




MARK	REVISION	DATE	BY

60631225P
 CITY OF MADISON, DANE COUNTY, WI
 CONTRACT NO: 60631225C



PAVEMENT MARKING
 BUS RAPID TRANSIT
 CITY OF MADISON
 60631225P
 M8-W

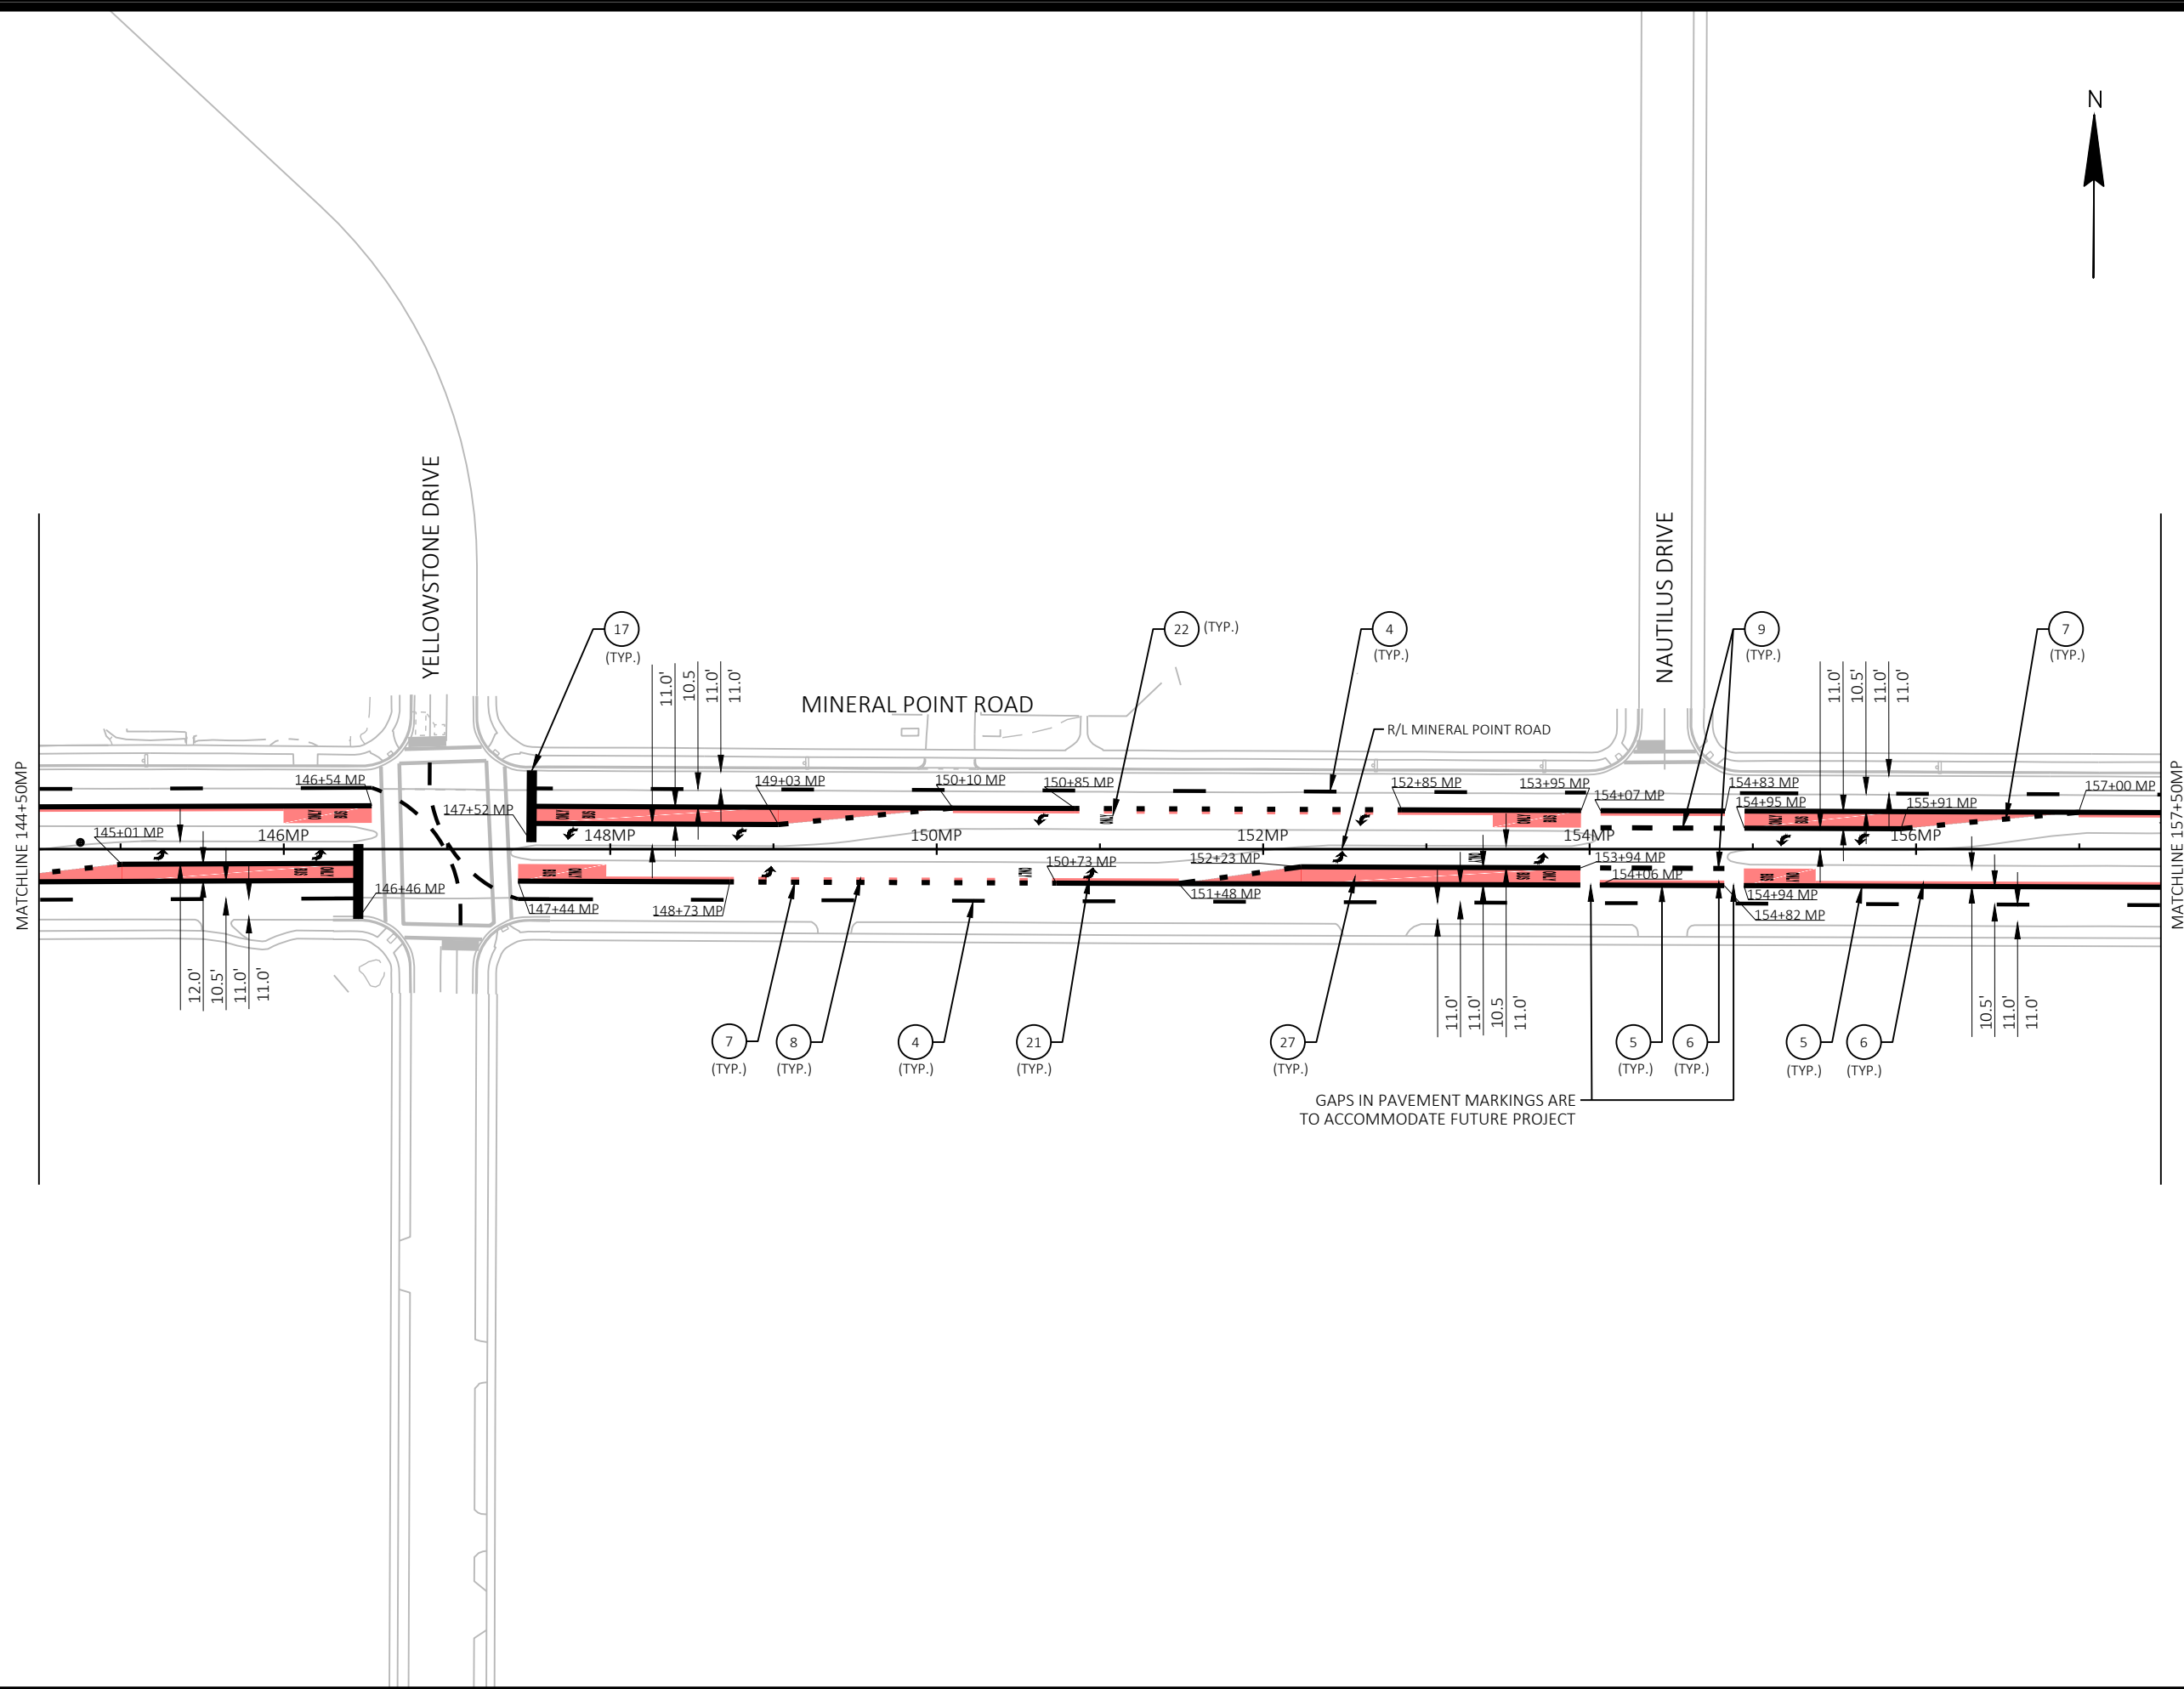


MARK	REVISION	DATE	BY
60631225P	Designed By: KL ENG	2022-10-20	

60631225P
 CITY OF MADISON, DANE COUNTY, WI
 CONTRACT NO: 60631225C

PAVEMENT MARKING
 BUS RAPID TRANSIT
 CITY OF MADISON



60631225P
 M9-W

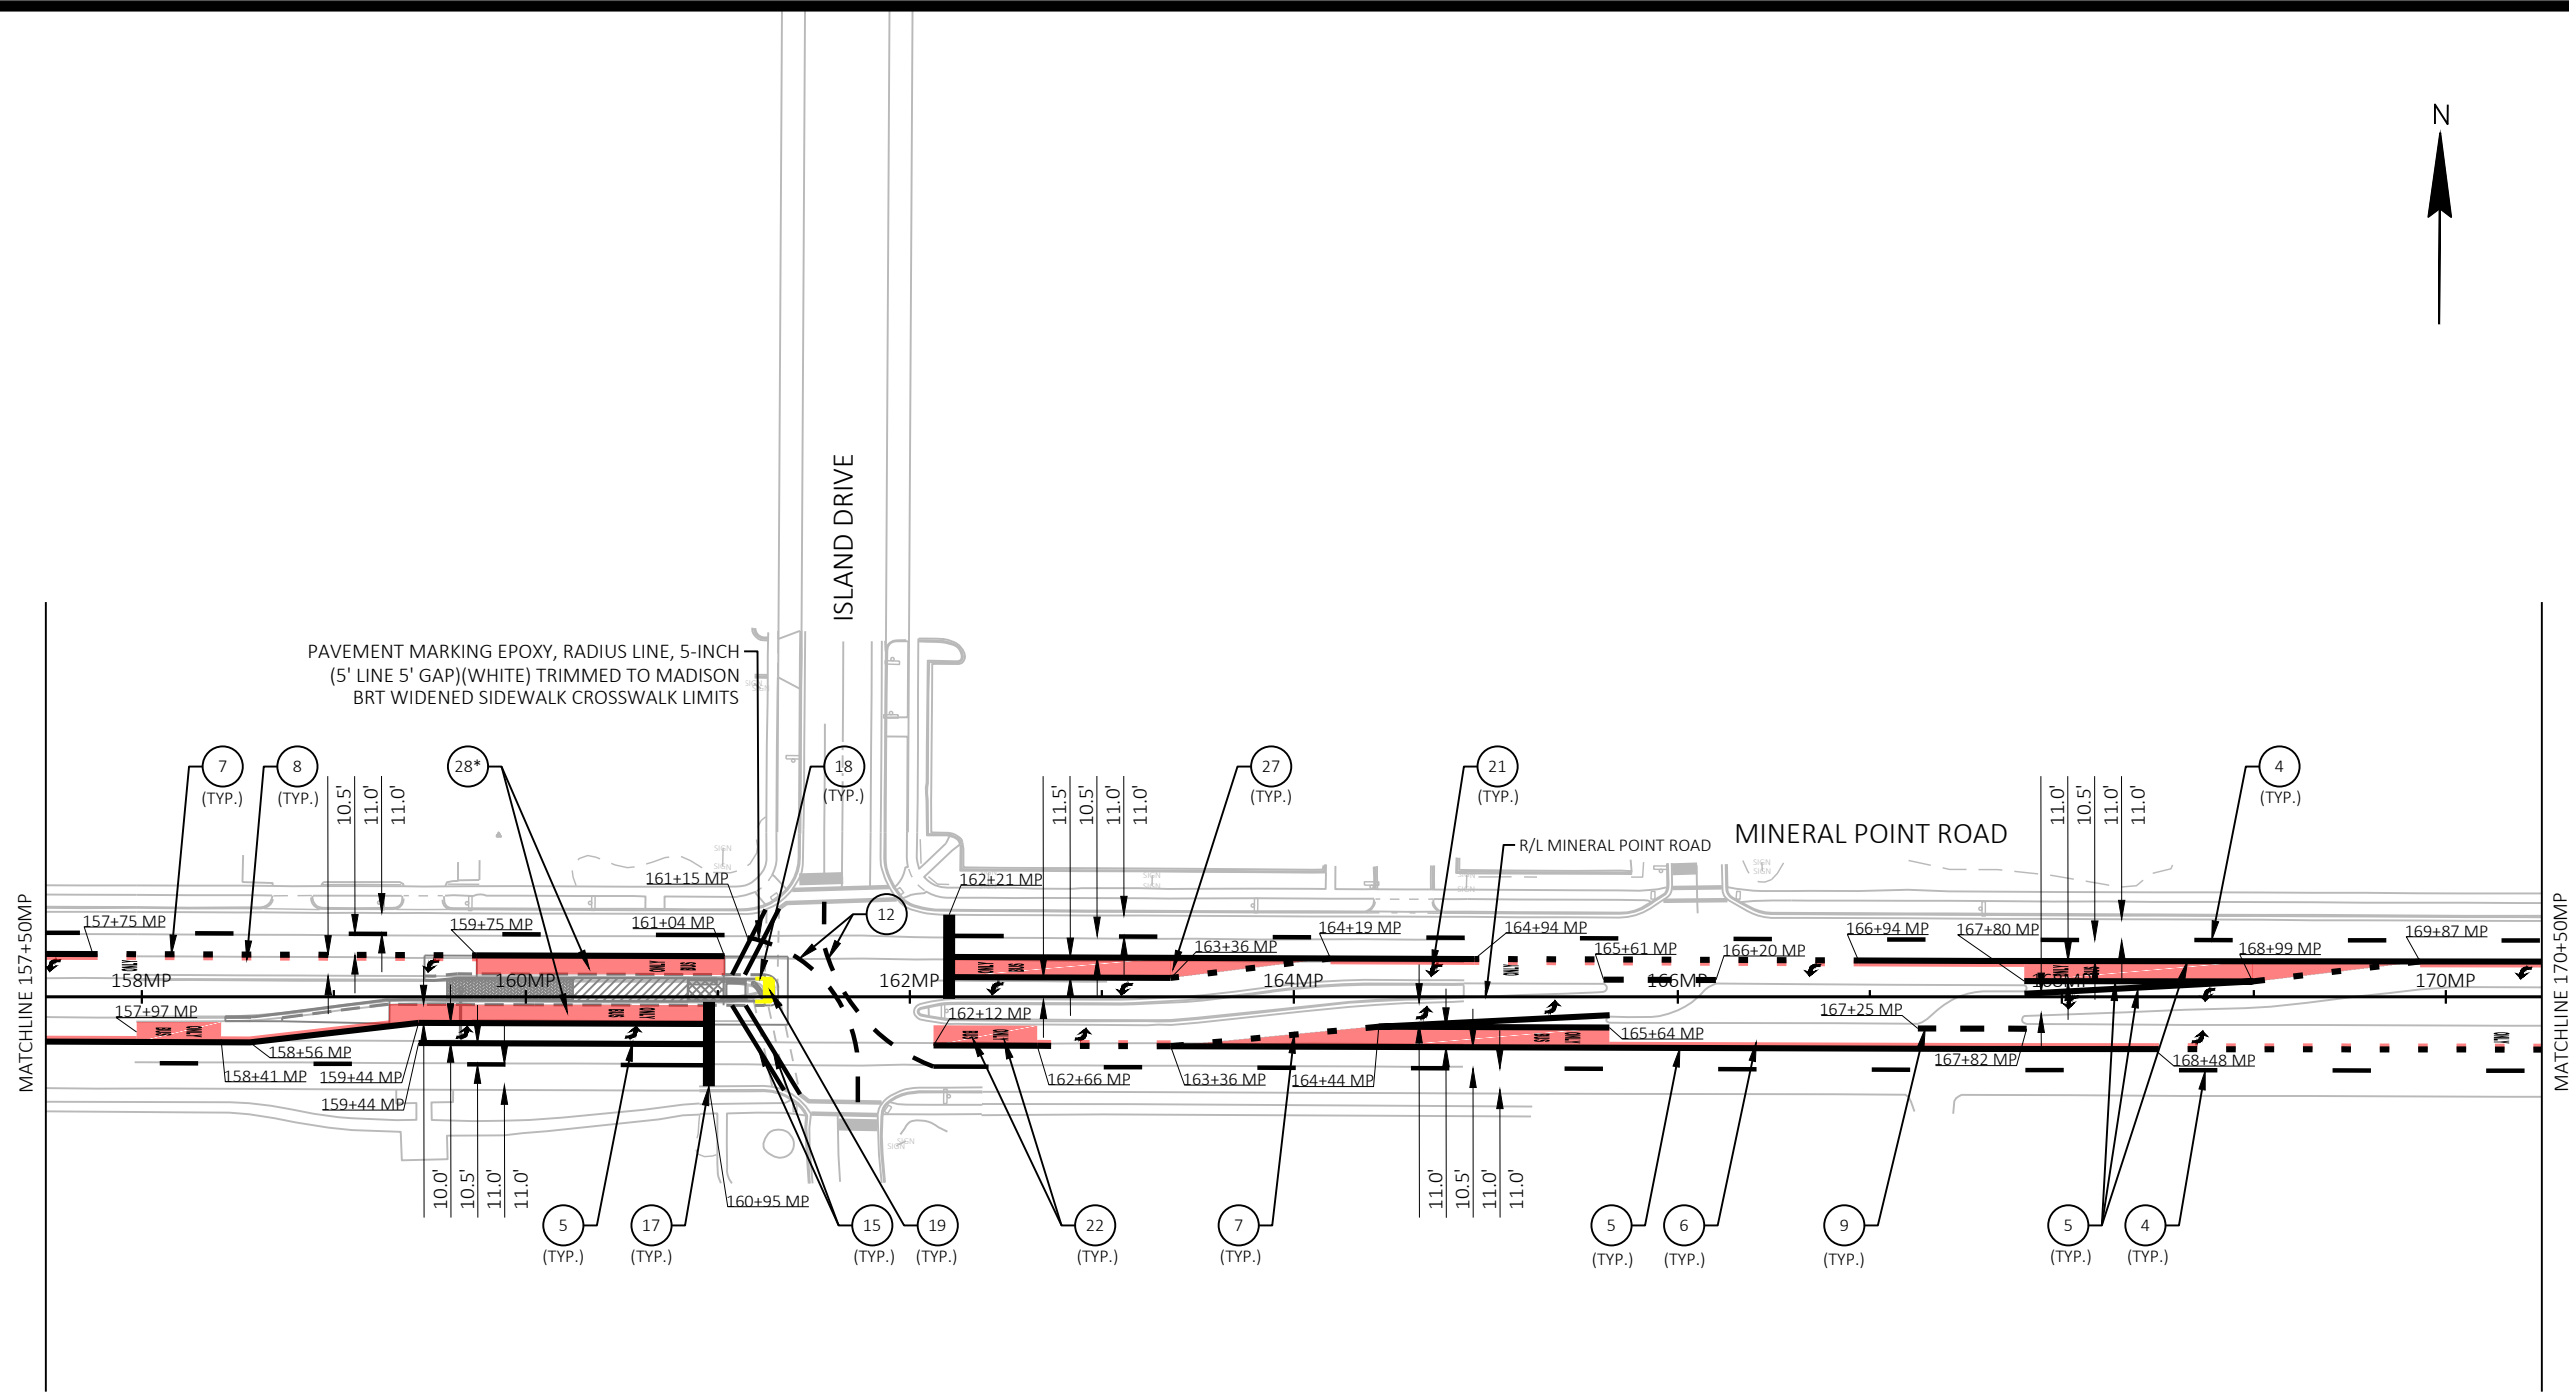


MARK	REVISION	DATE	BY
60631225P	Designed By: KL ENG	2022-10-20	Scale: 1"=100 FT

60631225P
 CITY OF MADISON, DANE COUNTY, WI
 CONTRACT NO: 60631225C



PAVEMENT MARKING
 BUS RAPID TRANSIT
 CITY OF MADISON

60631225P
 M10-W

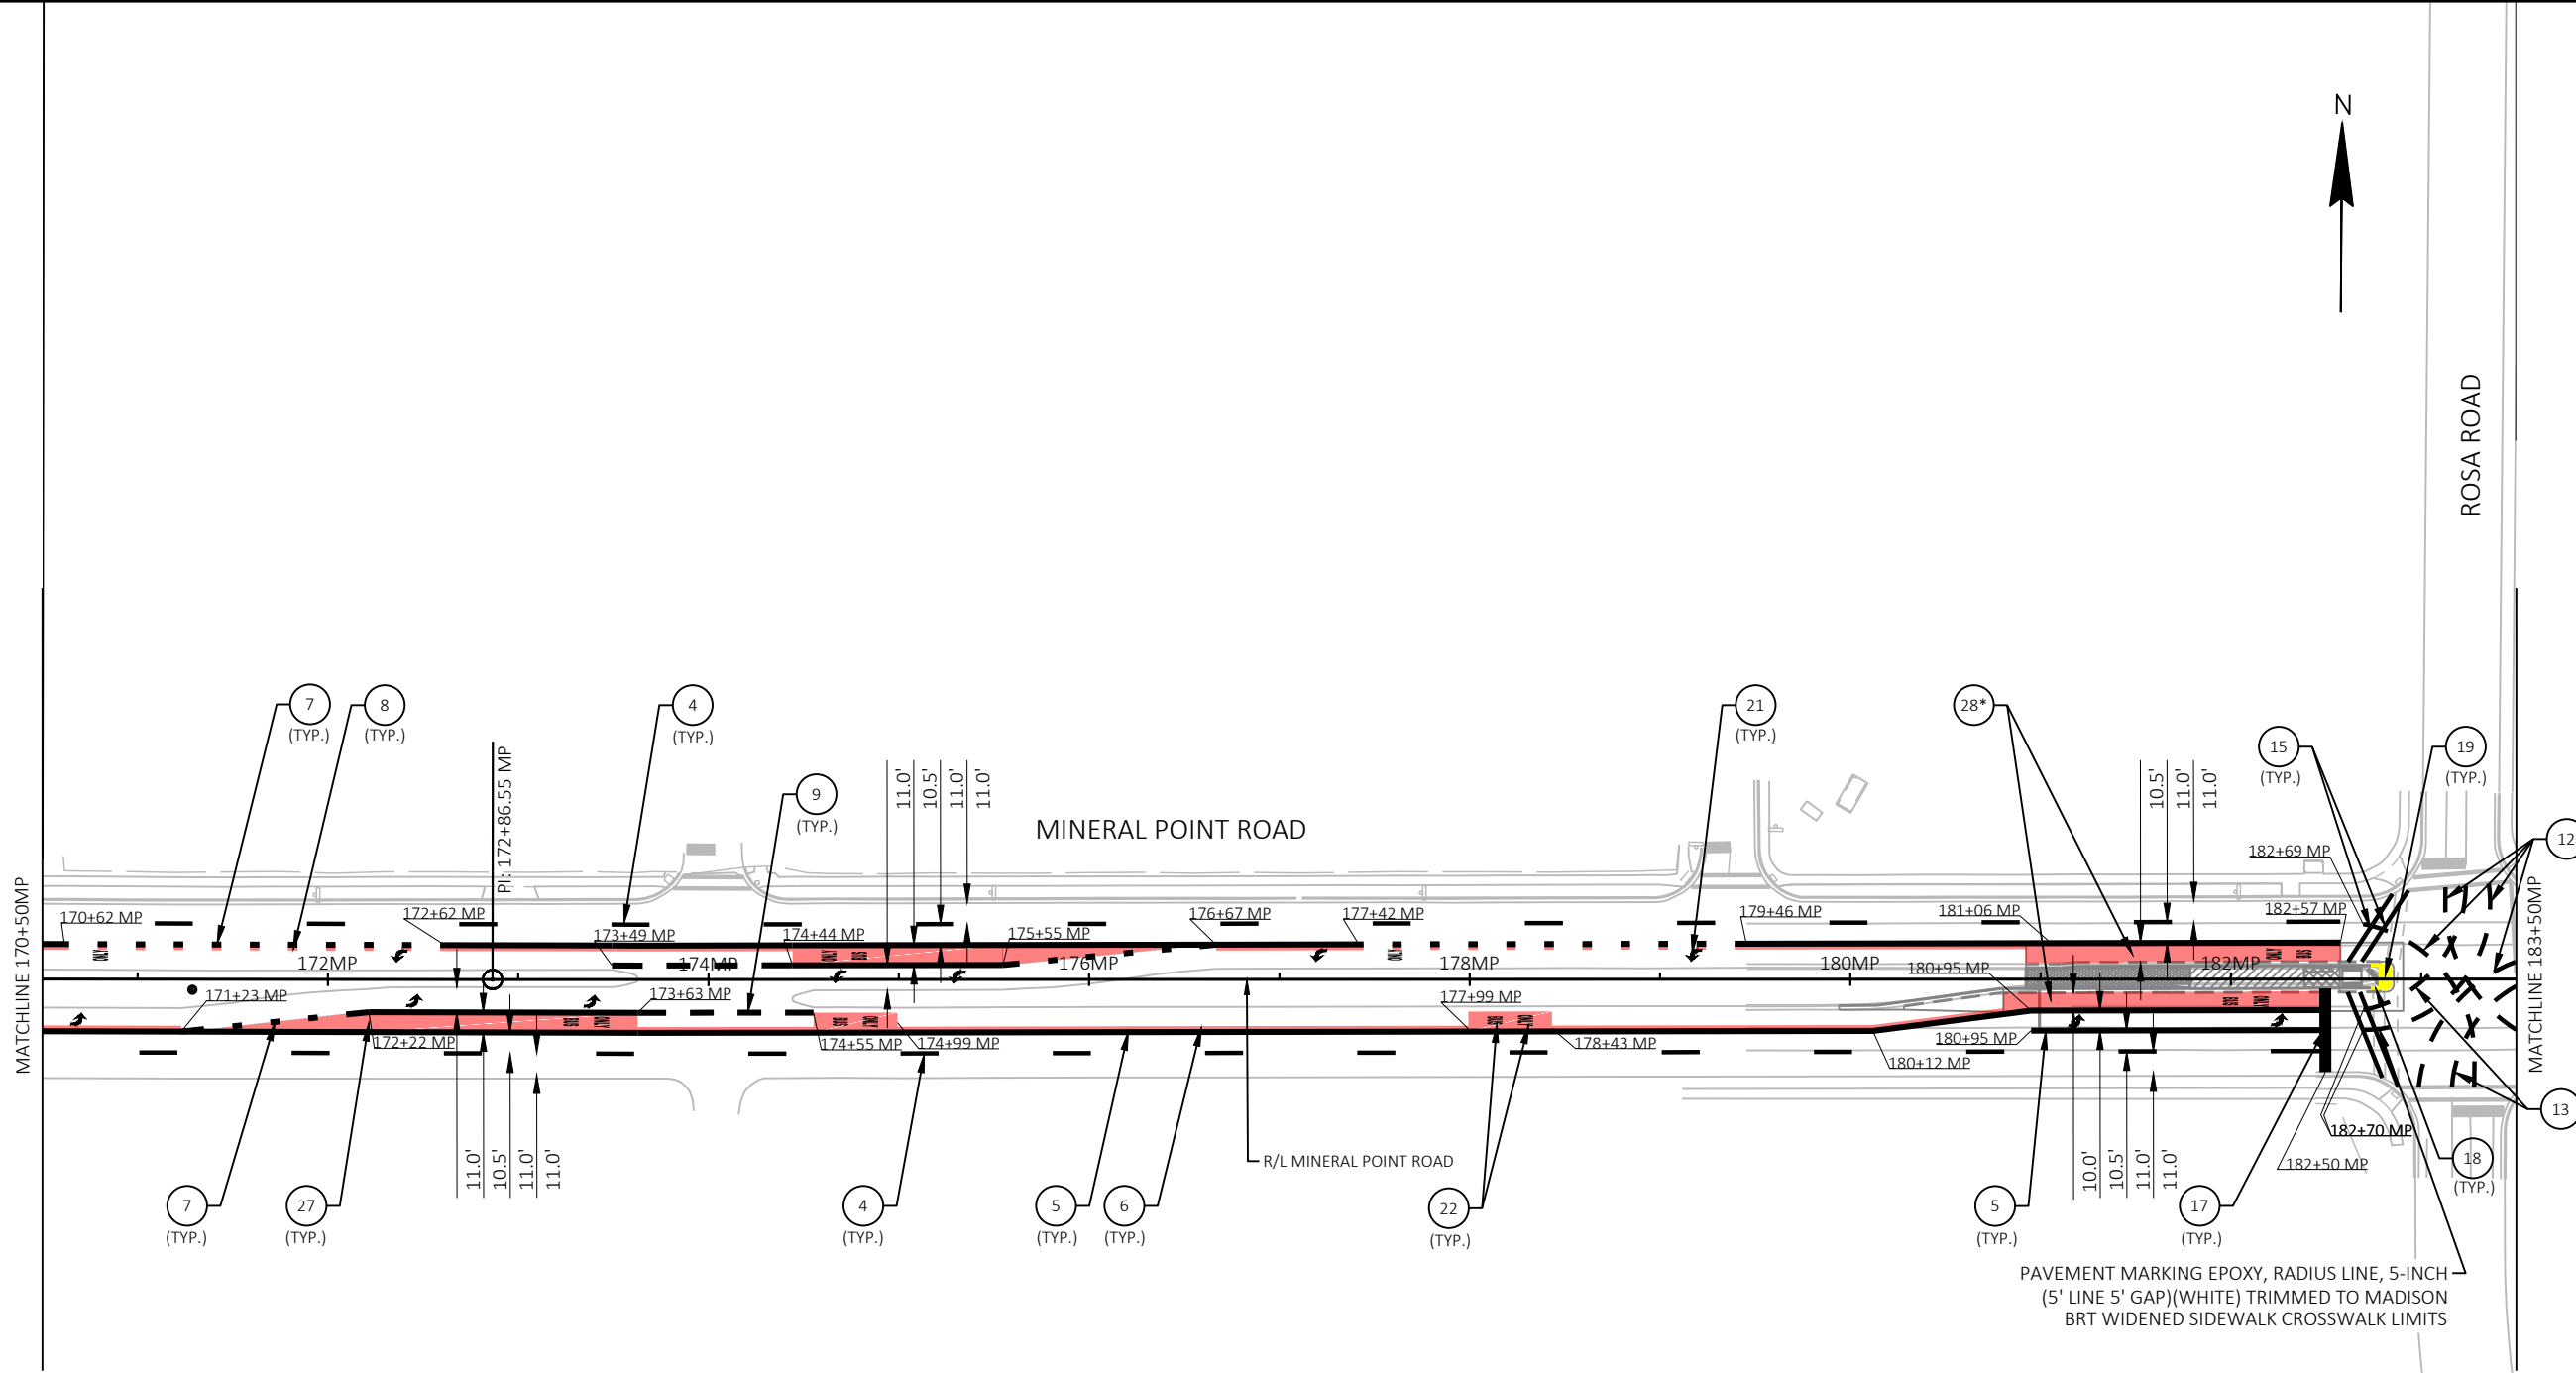

ROSA ROAD



MARK	REVISION	DATE	BY


Designed By: KL ENG
Date: 2022-10-20
60631225P
Scale: 1"=100 FT

60631225P
CITY OF MADISON, DANE COUNTY, WI
CONTRACT NO: 60631225C

PAVEMENT MARKING
BUS RAPID TRANSIT
CITY OF MADISON



60631225P
M11-W

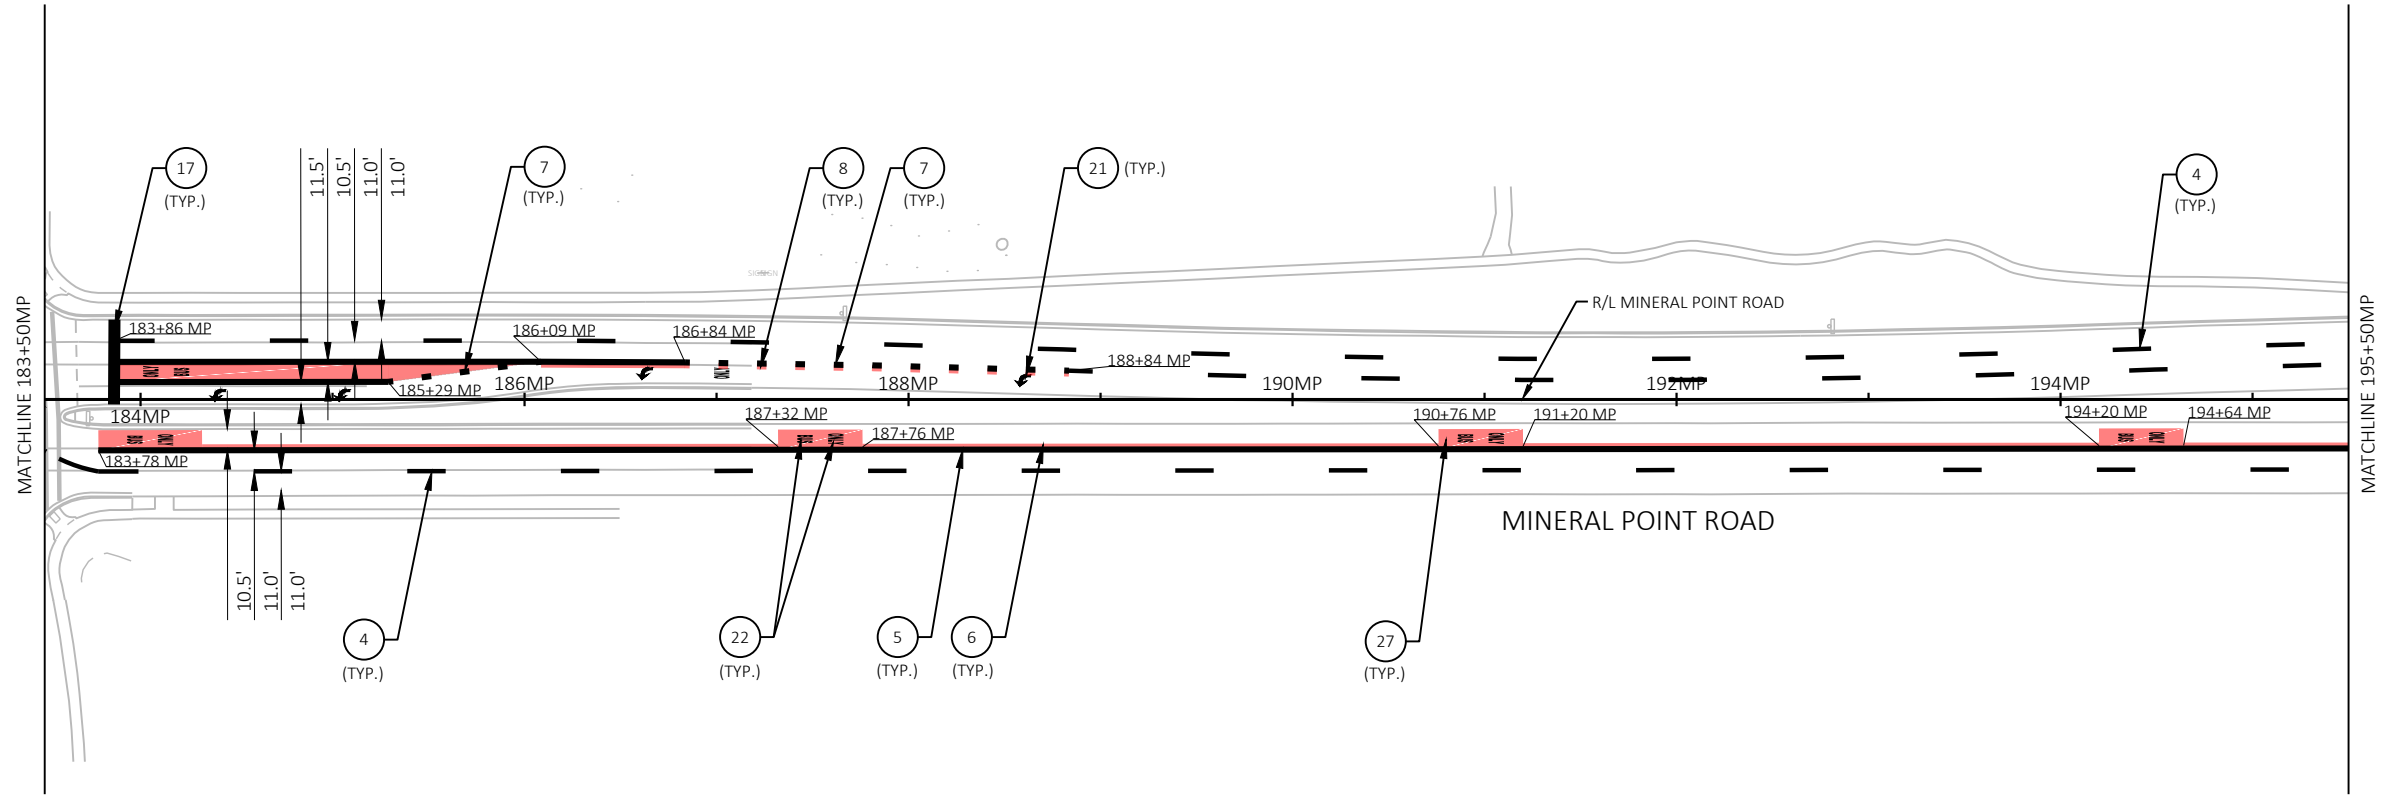


MARK	REVISION	DATE	BY
60631225P	Designed By: K. ENG	2022-10-20	Scale: 1"=100 FT

60631225P
 CITY OF MADISON, DANE COUNTY, WI
 CONTRACT NO: 60631225C

PAVEMENT MARKING
 BUS RAPID TRANSIT
 CITY OF MADISON



60631225P
 M12-W

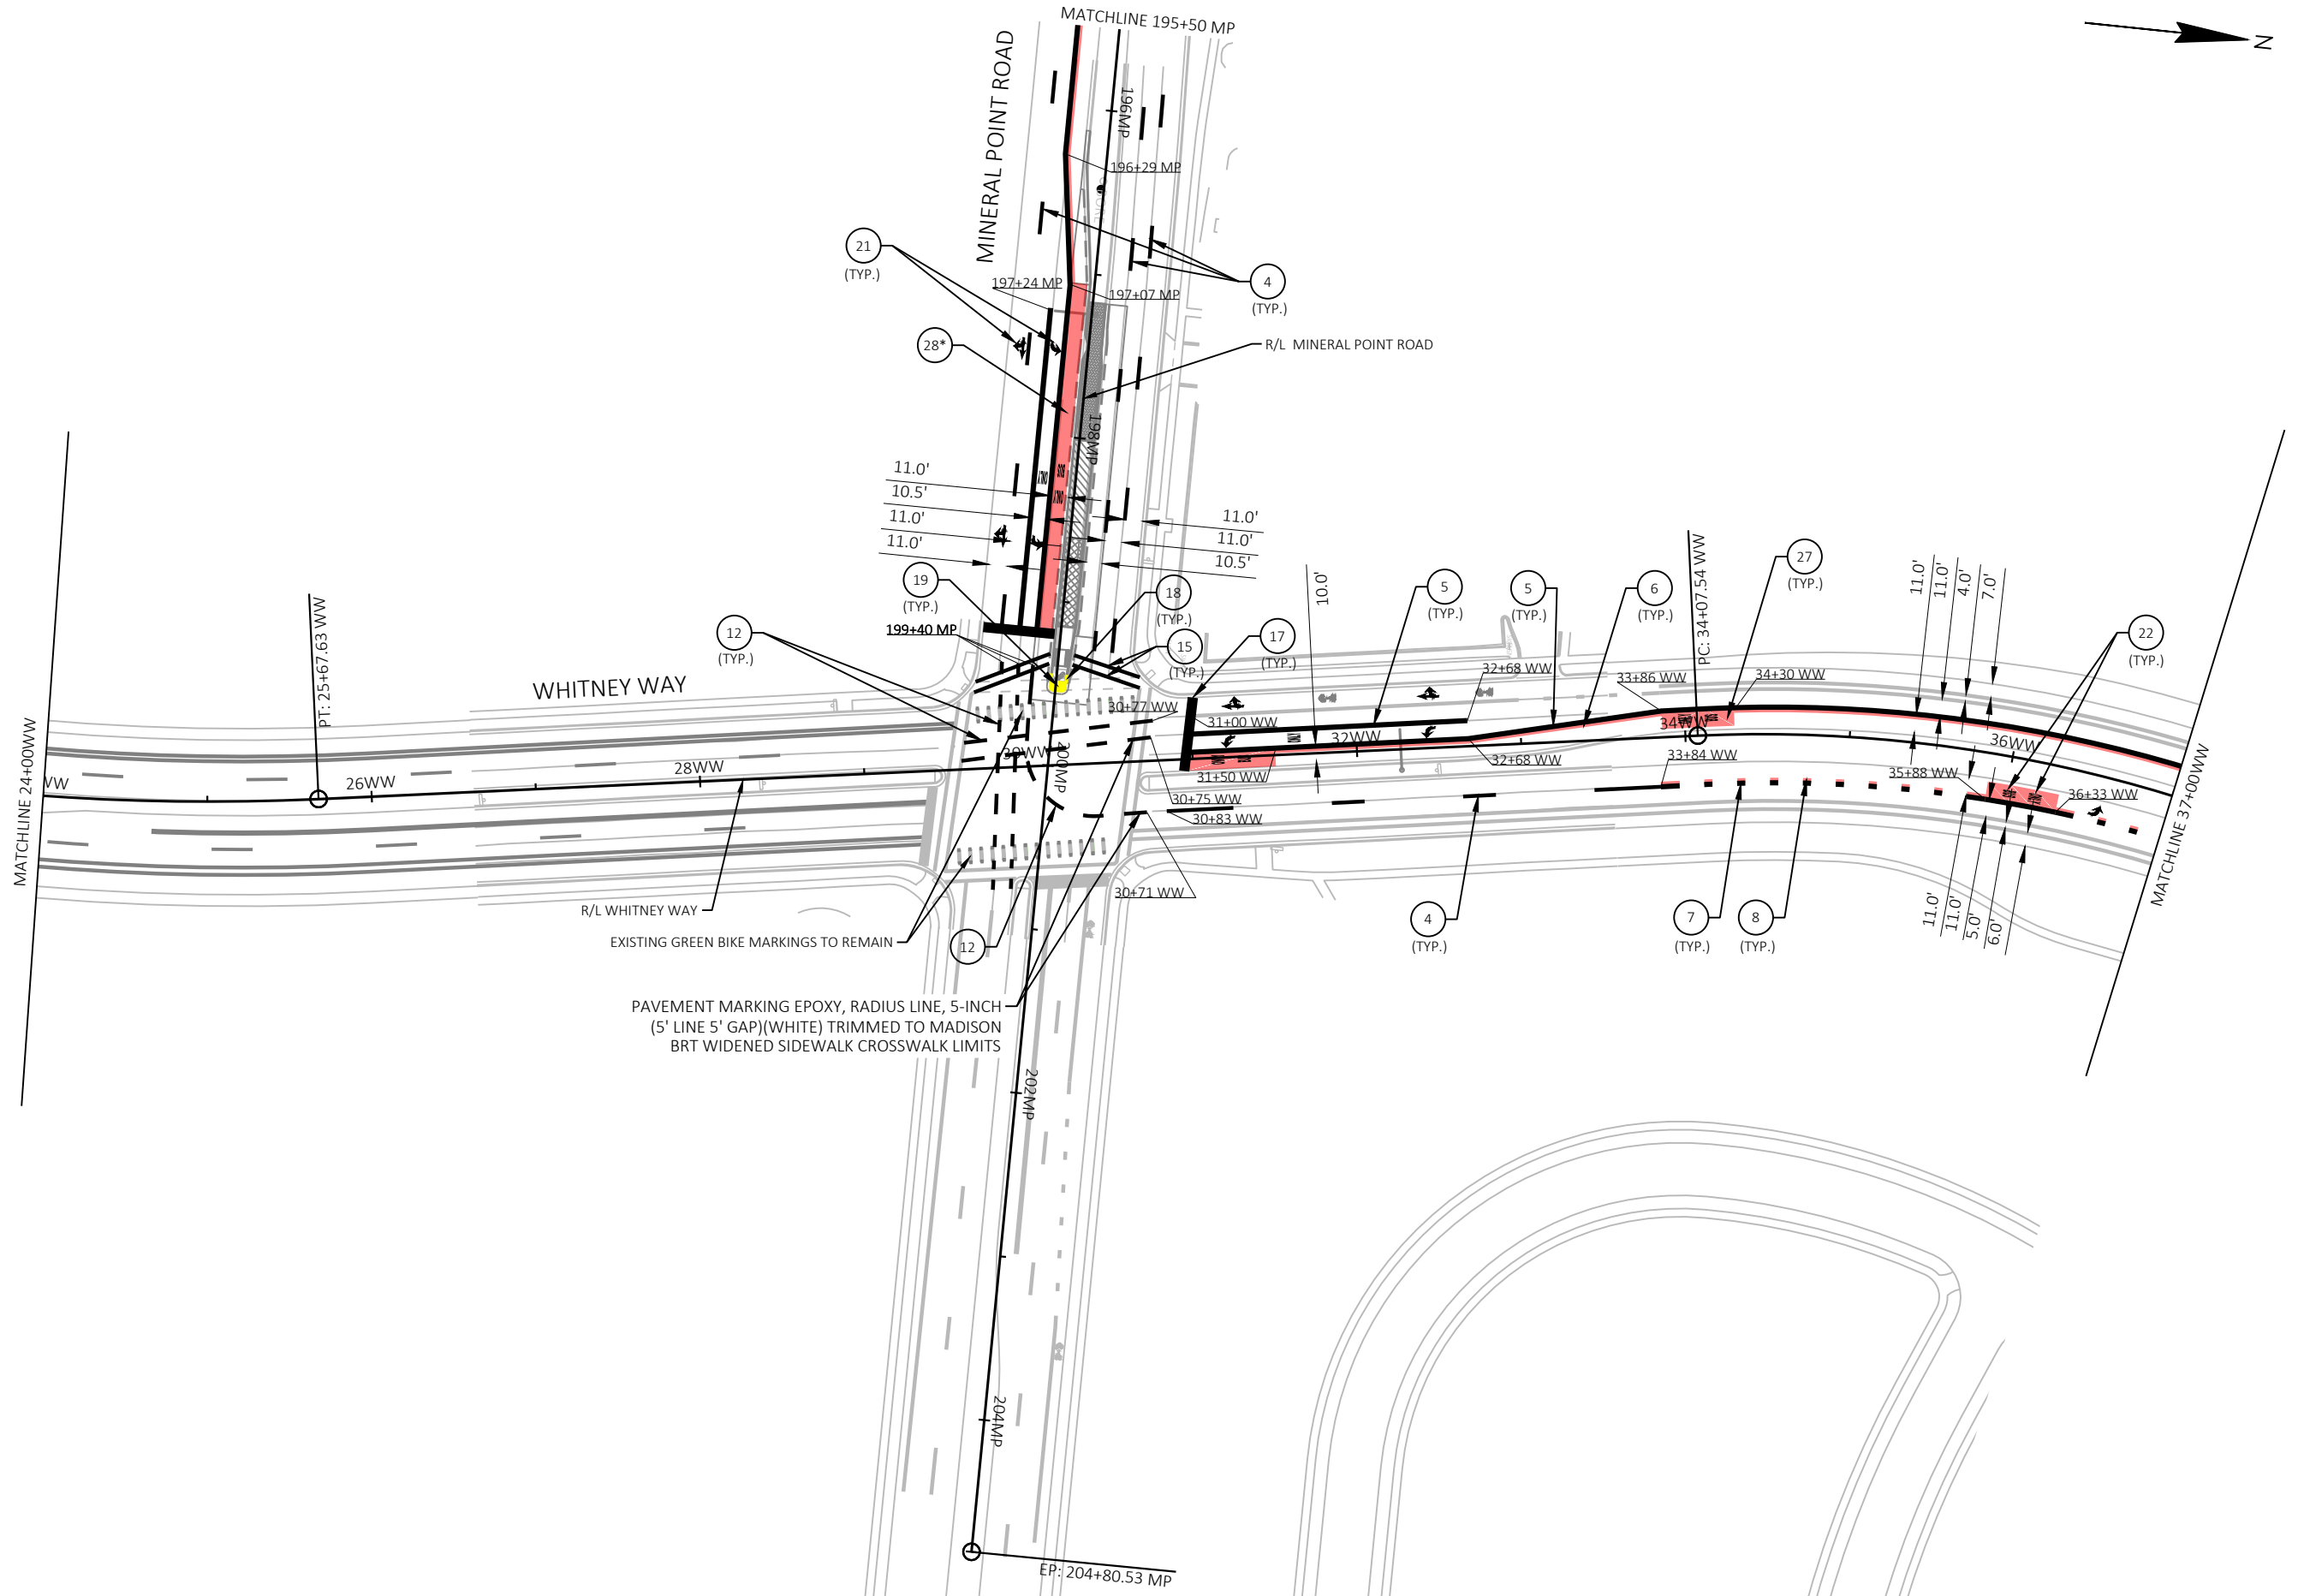



MARK	REVISION	DATE	BY

60631225P
 CITY OF MADISON, DANE COUNTY, WI
 CONTRACT NO: 60631225C

PAVEMENT MARKING
 BUS RAPID TRANSIT
 CITY OF MADISON

60631225P
 M13-W

FILE NAME : G:\AECOM\20063-000\MADISON BRTY\CIVIL 3D\3SHEETS\OTHER\WEST\024501-PM.DWG
 LAYOUT NAME - WW3
 LAST PLOT DATE - 2022-10-20
 Scale: 1"=100 FT

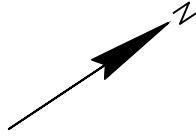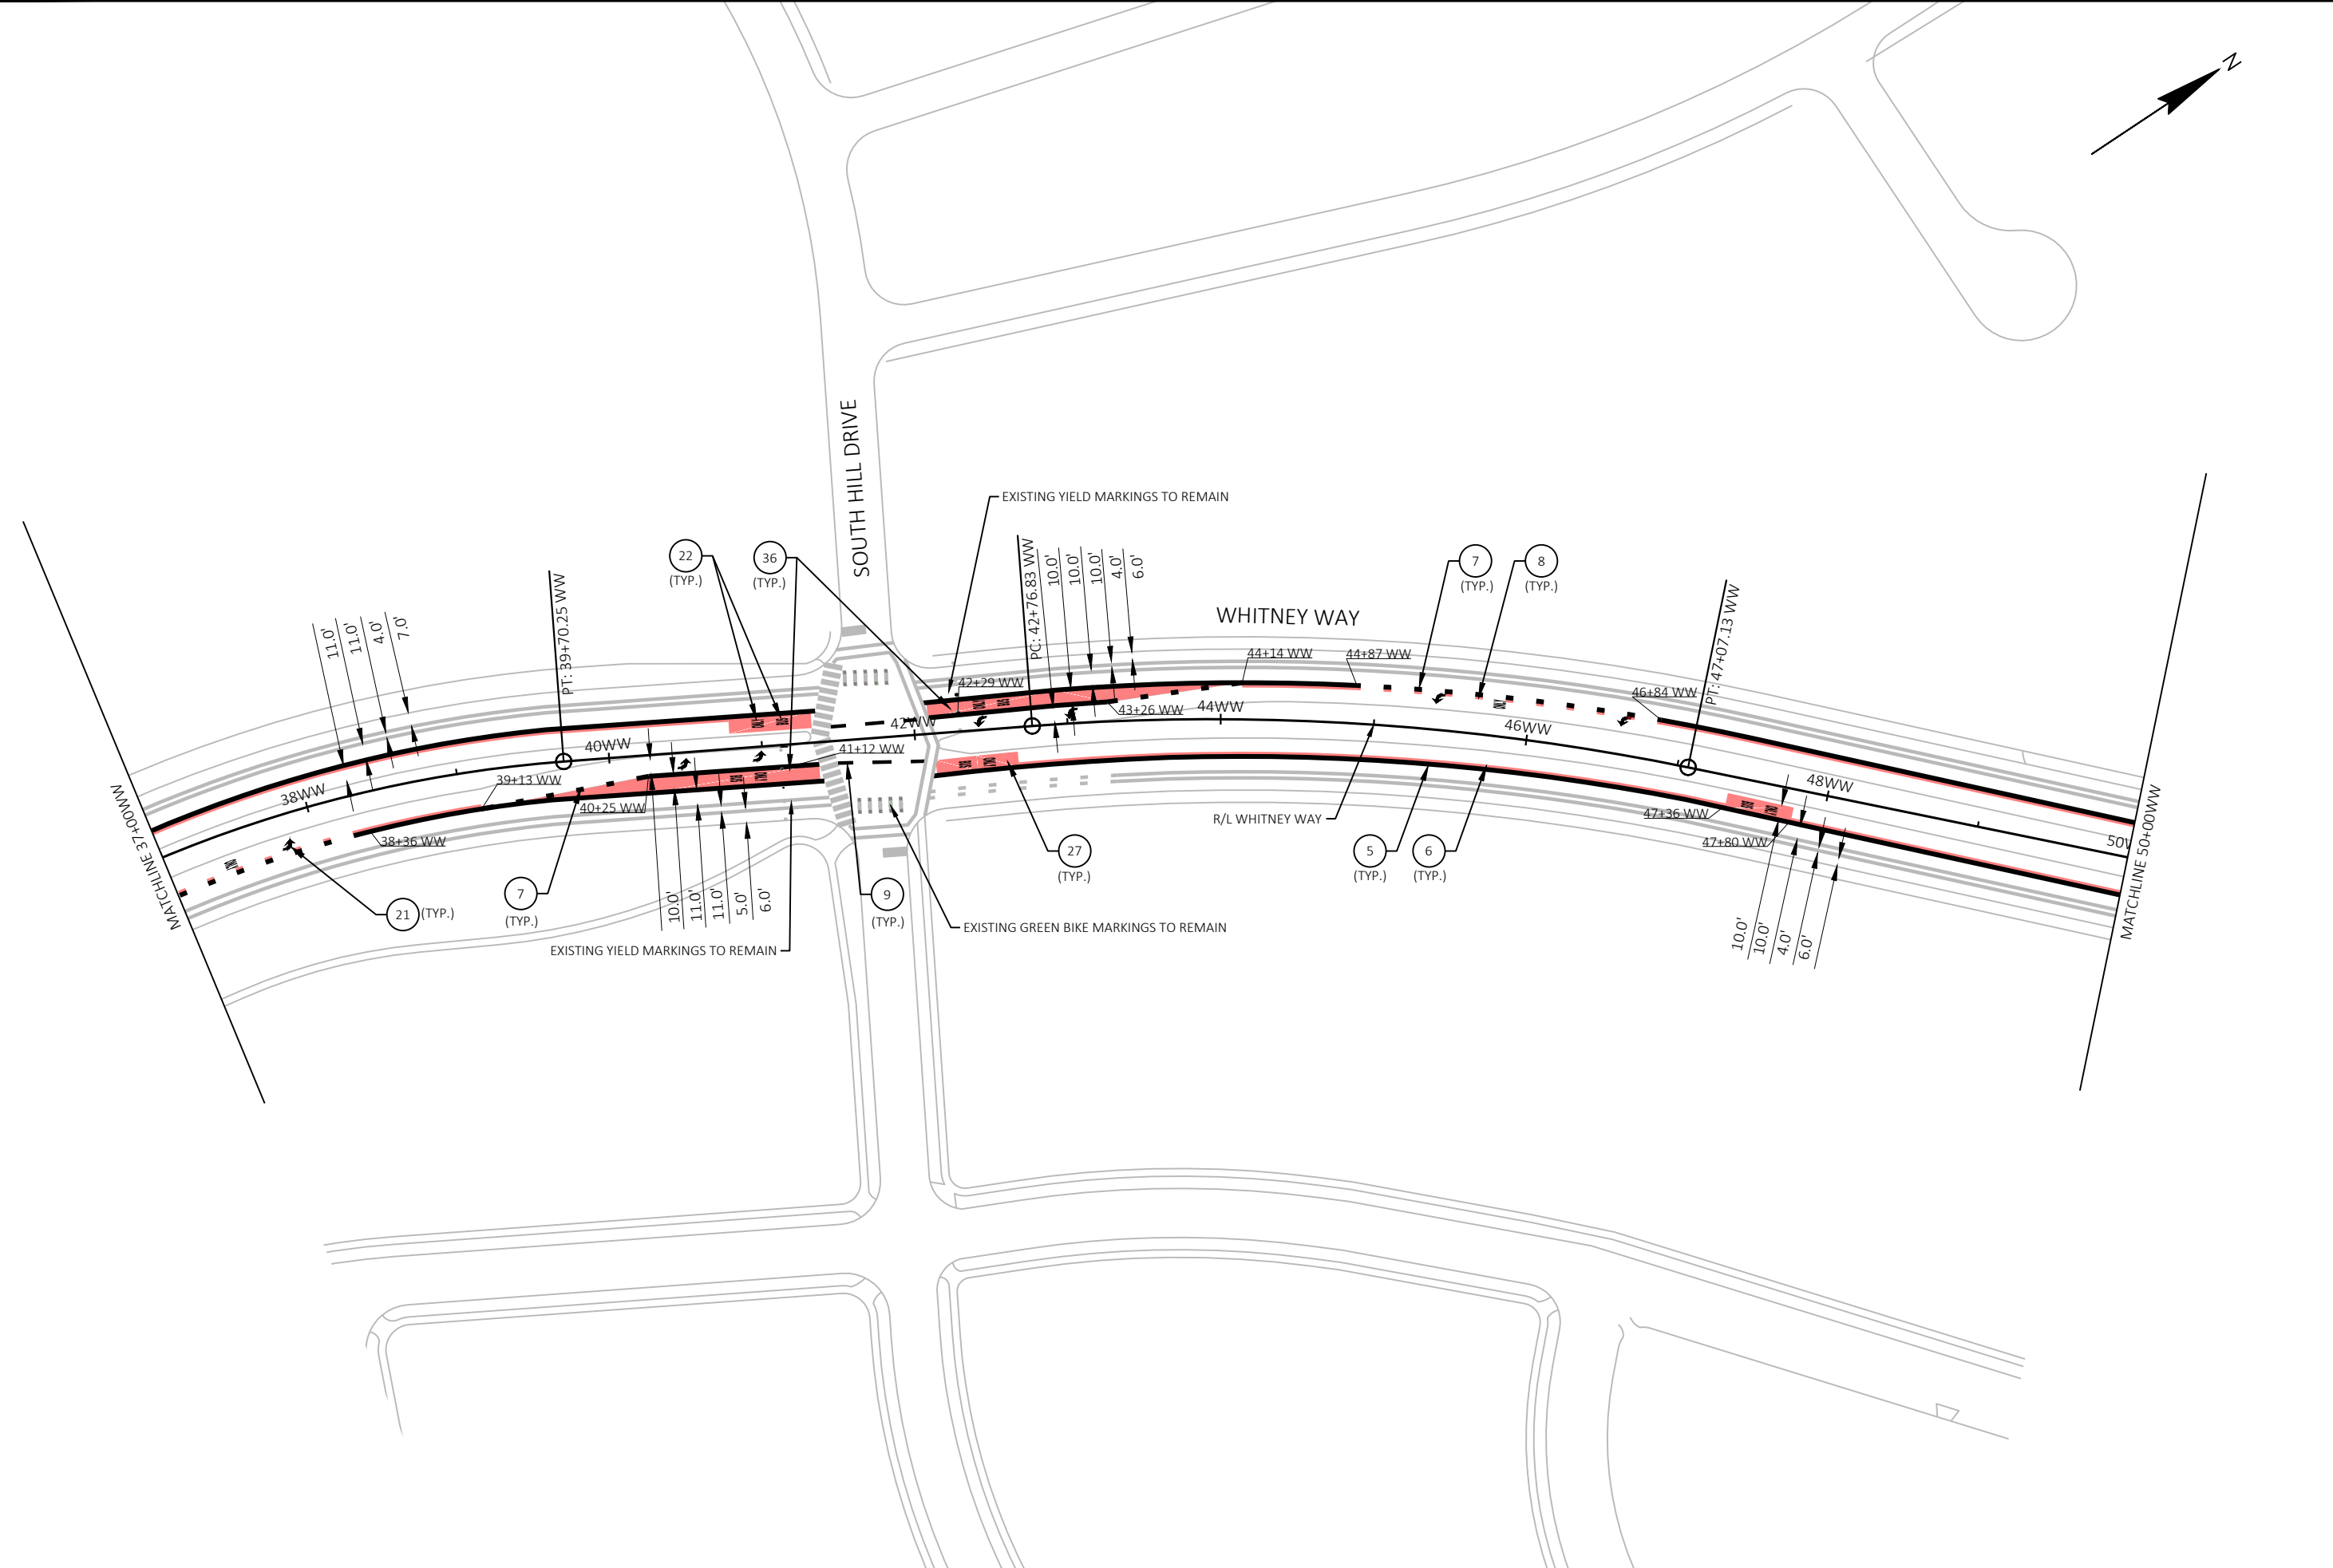


MARK	REVISION	DATE	BY

Designed By: KL ENG
Date: 2022-10-20
60631225P
Scale: 1"=100 FT

60631225P
 CITY OF MADISON, DANE COUNTY, WI
 CONTRACT NO: 60631225C



PAVEMENT MARKING
 BUS RAPID TRANSIT
 CITY OF MADISON
 60631225P
 M14-W

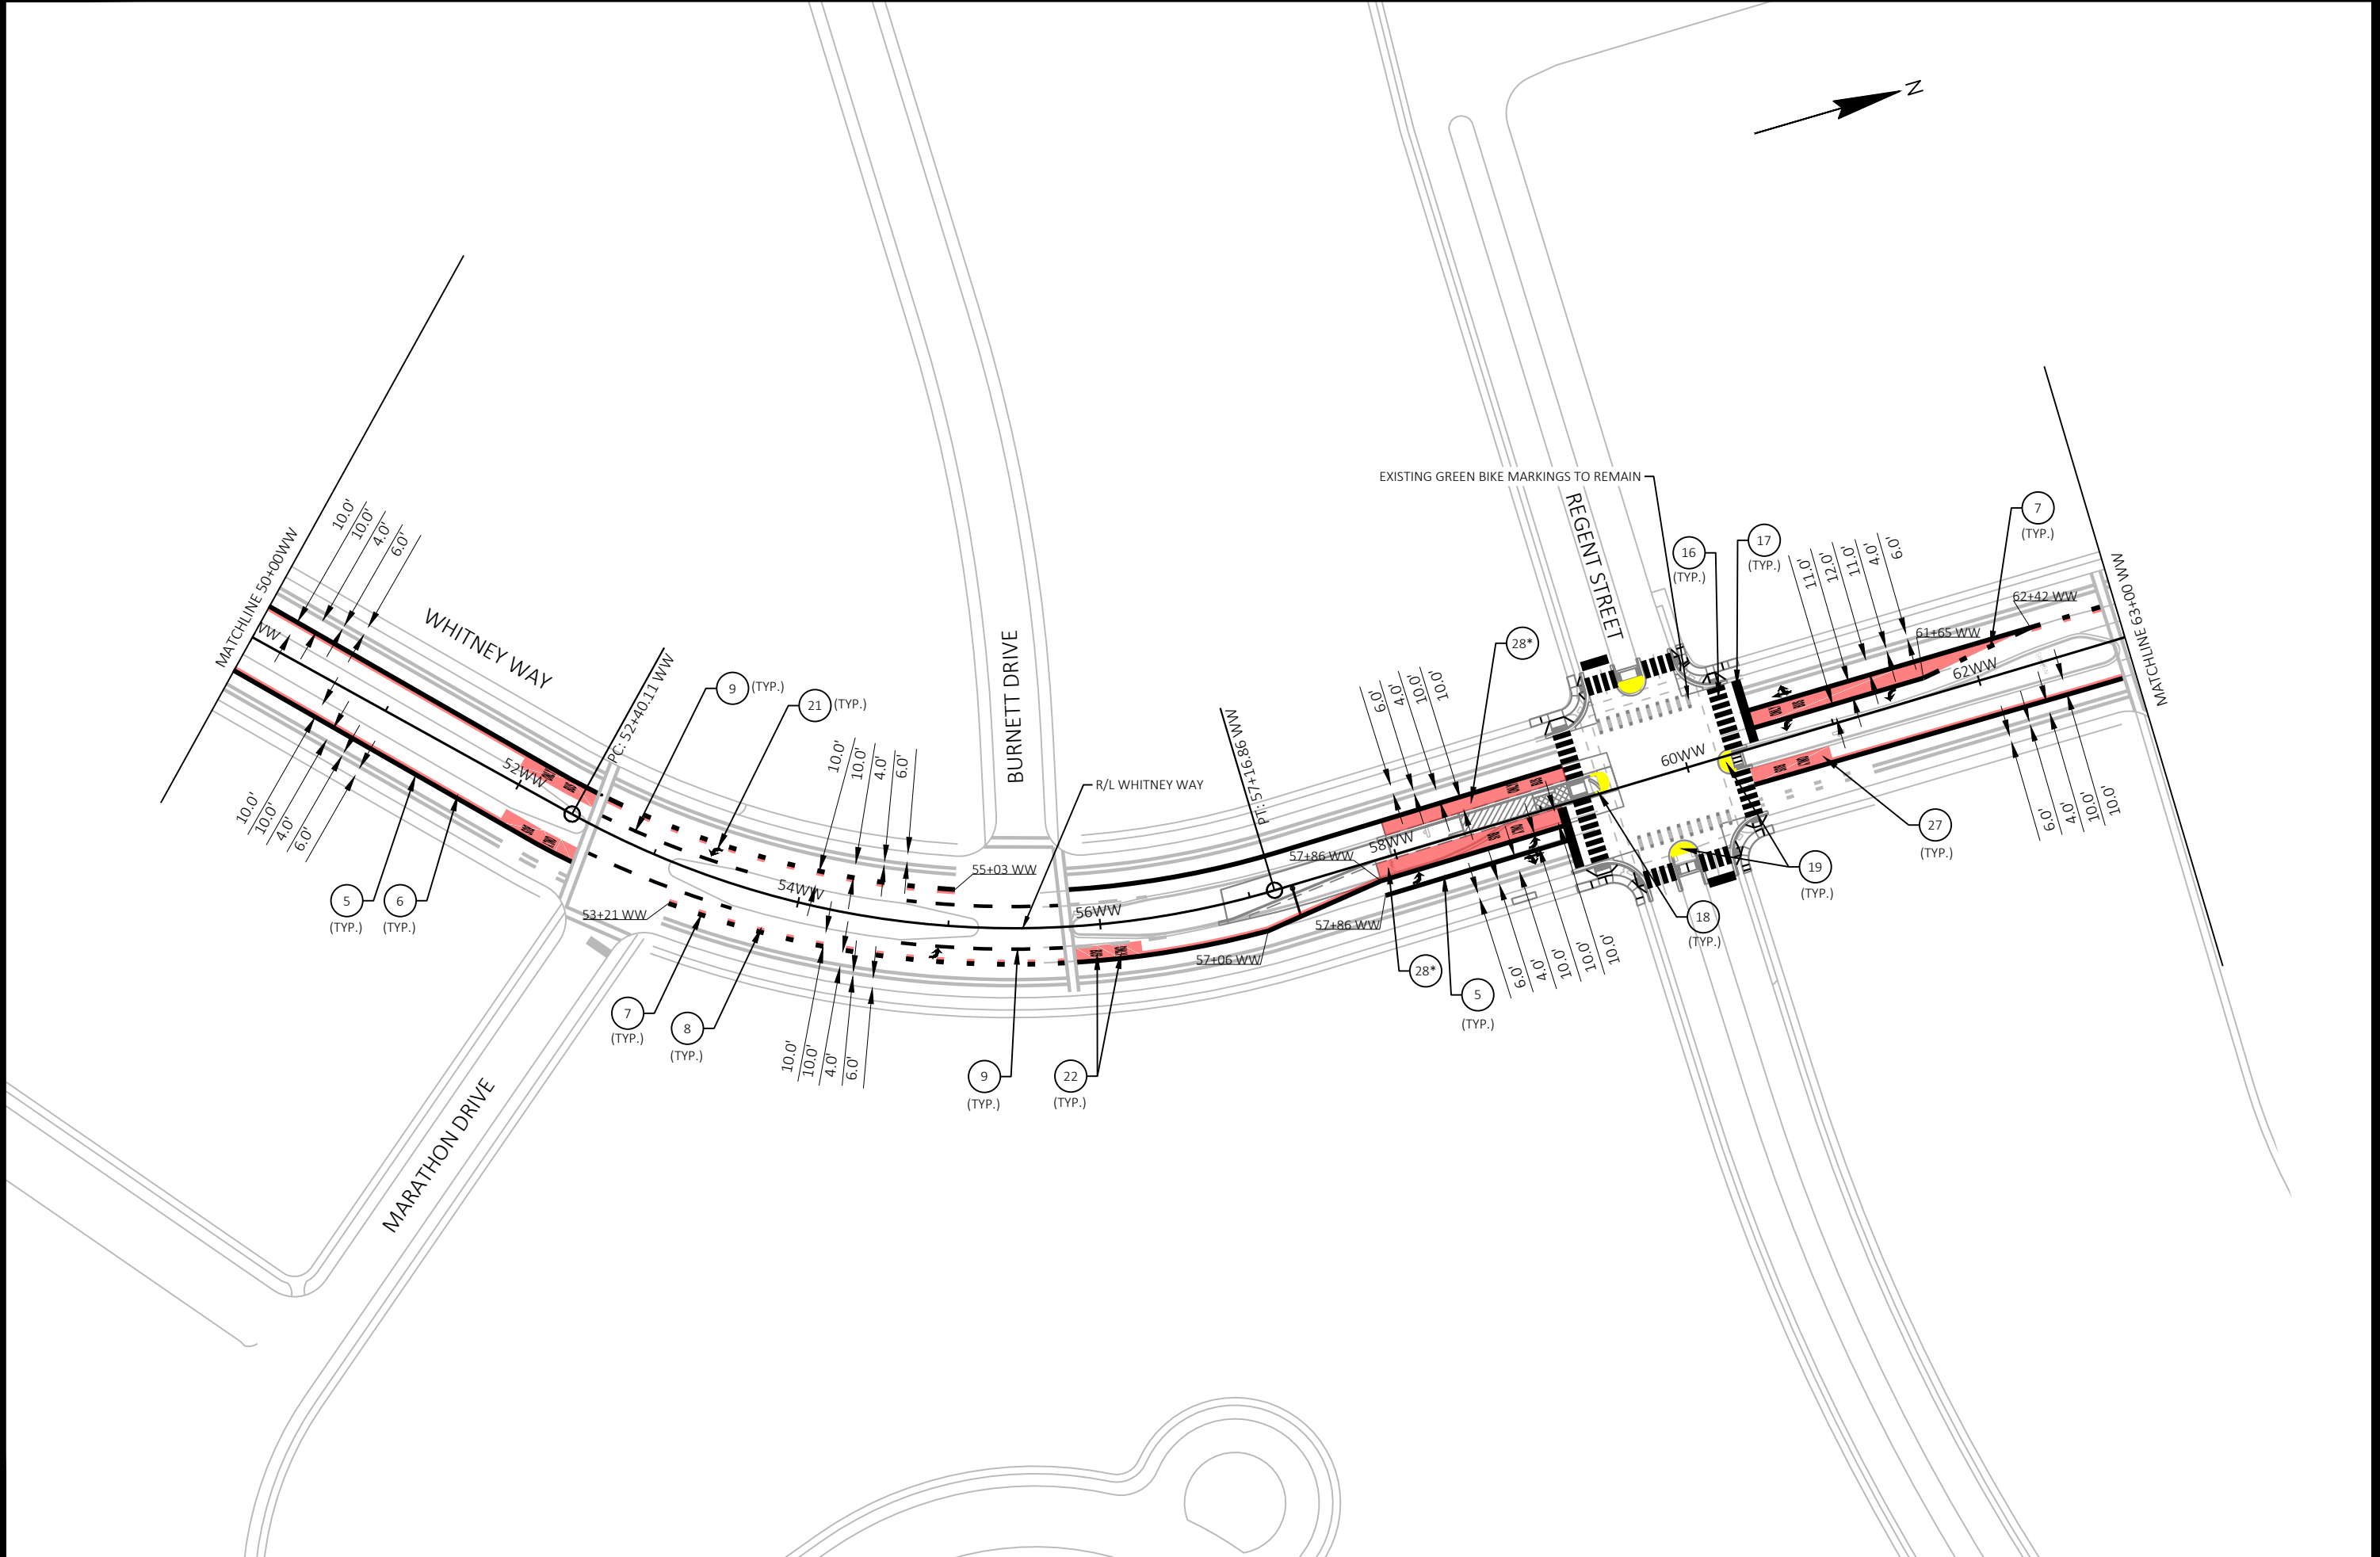

MARK	REVISION	DATE	BY


60631225P
 CITY OF MADISON, DANE COUNTY, WI
 CONTRACT NO: 60631225C

PAVEMENT MARKING
 BUS RAPID TRANSIT
 CITY OF MADISON

60631225P
 M15-W

FILE NAME : G:\AECOM\20063-000 MADISON BRTY\CIVIL 3D\3DSHEETS\OTHER\WEST\024-501-PM.DWG
 LAST PLOT DATE : 2022-10-20
 LAYOUT NAME - WW5



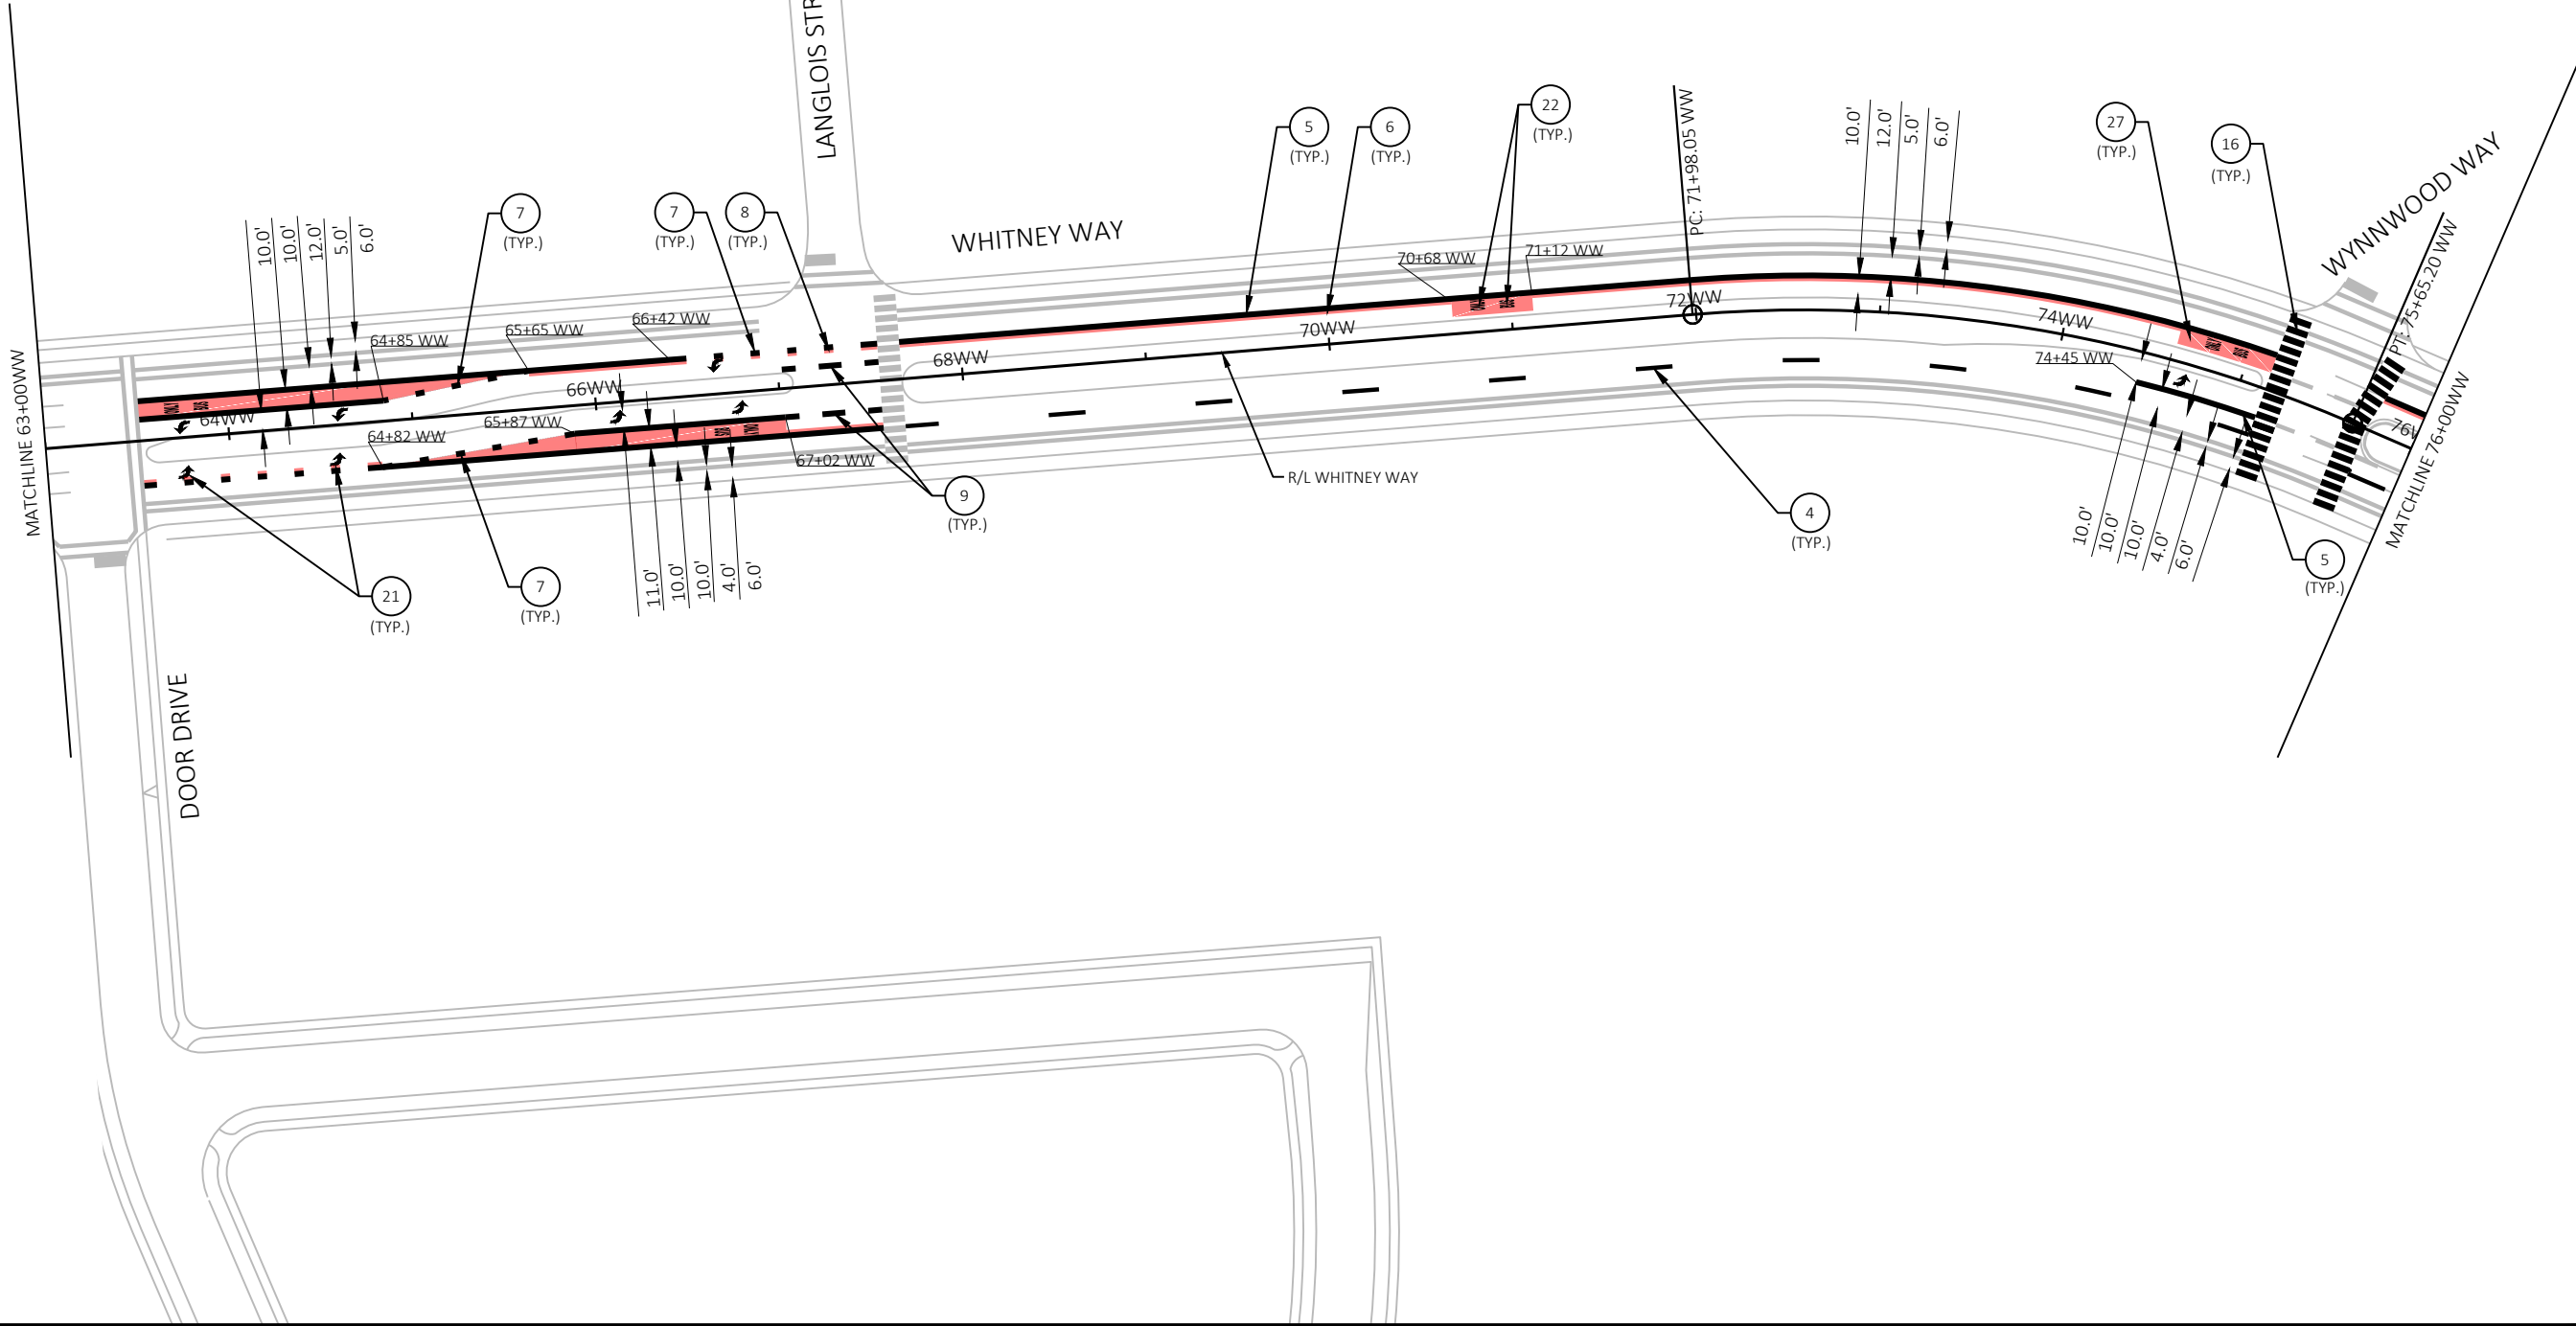

MARK	REVISION	DATE	BY

Designed By: KL ENG
 Date: 2022-10-20
 Scale: 1"=100 FT
 60631225P

60631225P
 CITY OF MADISON, DANE COUNTY, WI
 CONTRACT NO: 60631225C

PAVEMENT MARKING
 BUS RAPID TRANSIT
CITY OF MADISON

60631225P
M16-W






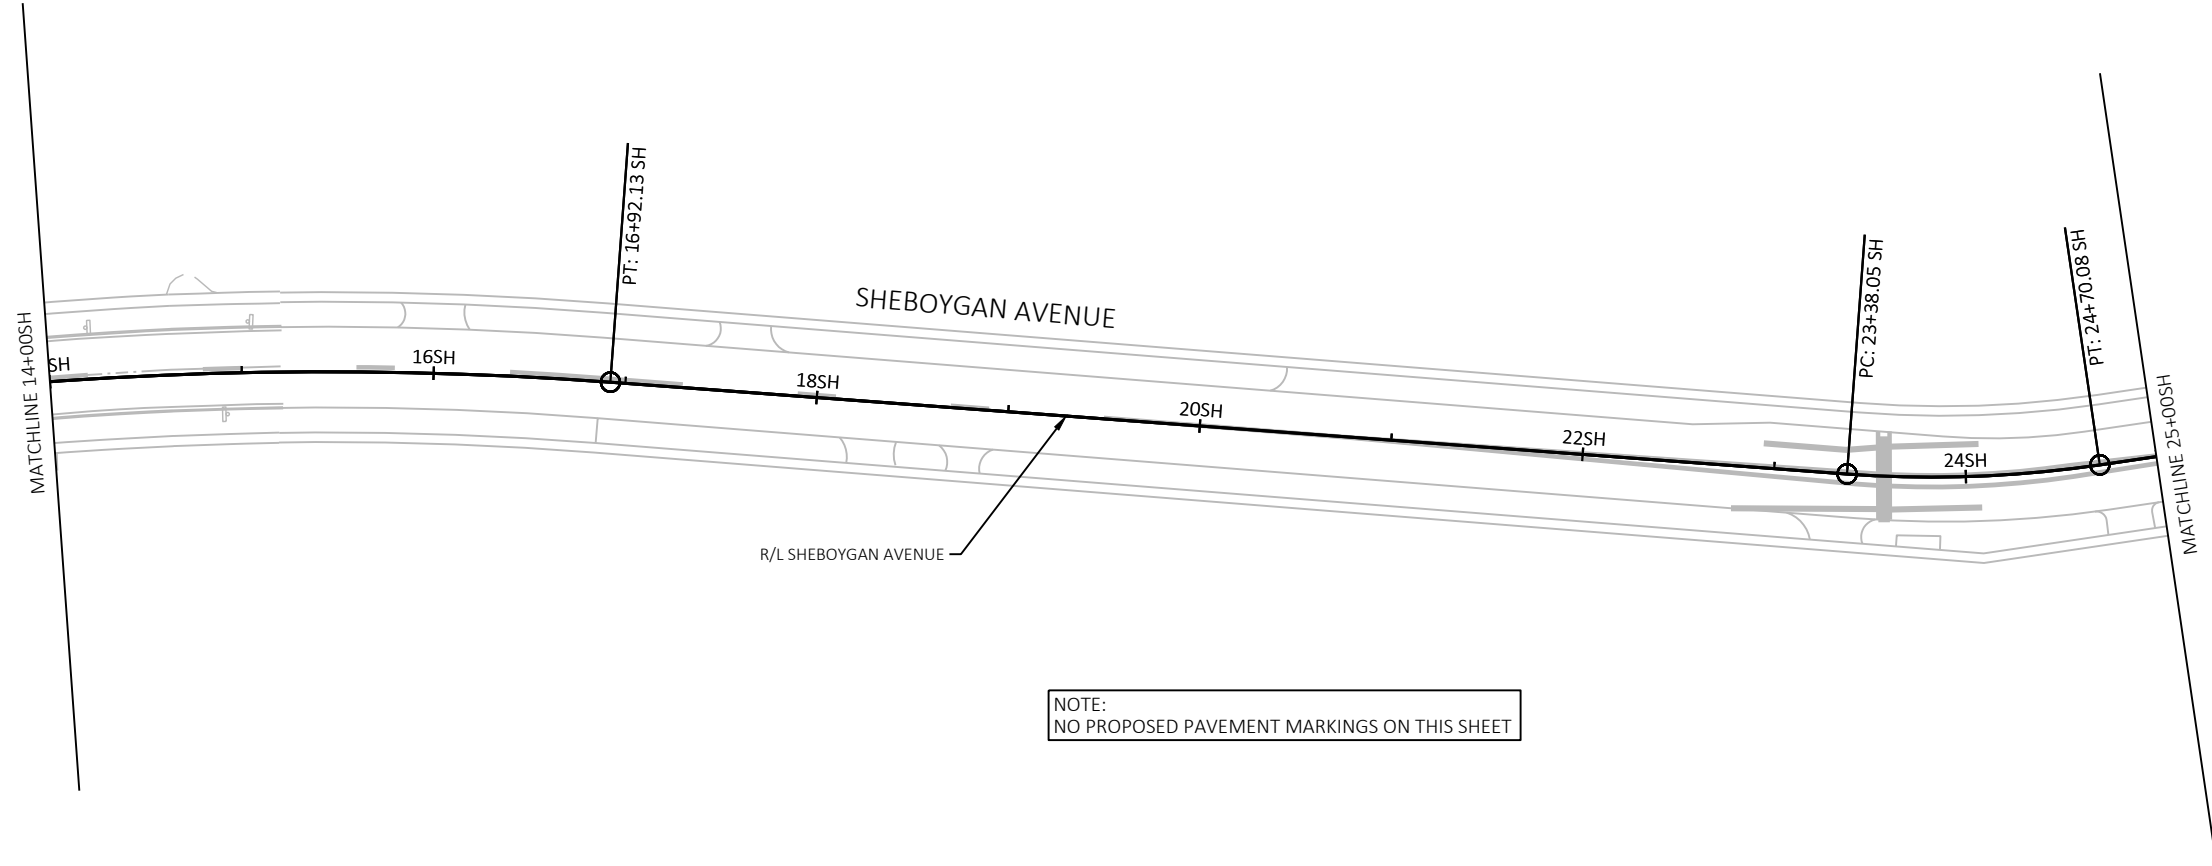
MARK	REVISION	DATE	BY

60631225P
 CITY OF MADISON, DANE COUNTY, WI
 CONTRACT NO: 60631225C

PAVEMENT MARKING
 BUS RAPID TRANSIT
CITY OF MADISON



60631225P
 M17-W



NOTE:
NO PROPOSED PAVEMENT MARKINGS ON THIS SHEET


MARK	REVISION	DATE	BY
60631225P	Designed By: KL ENG	2022-10-20	

60631225P
 CITY OF MADISON, DANE COUNTY, WI
 CONTRACT NO: 60631225C



PAVEMENT MARKING
 BUS RAPID TRANSIT
CITY OF MADISON

60631225P
 M18-W

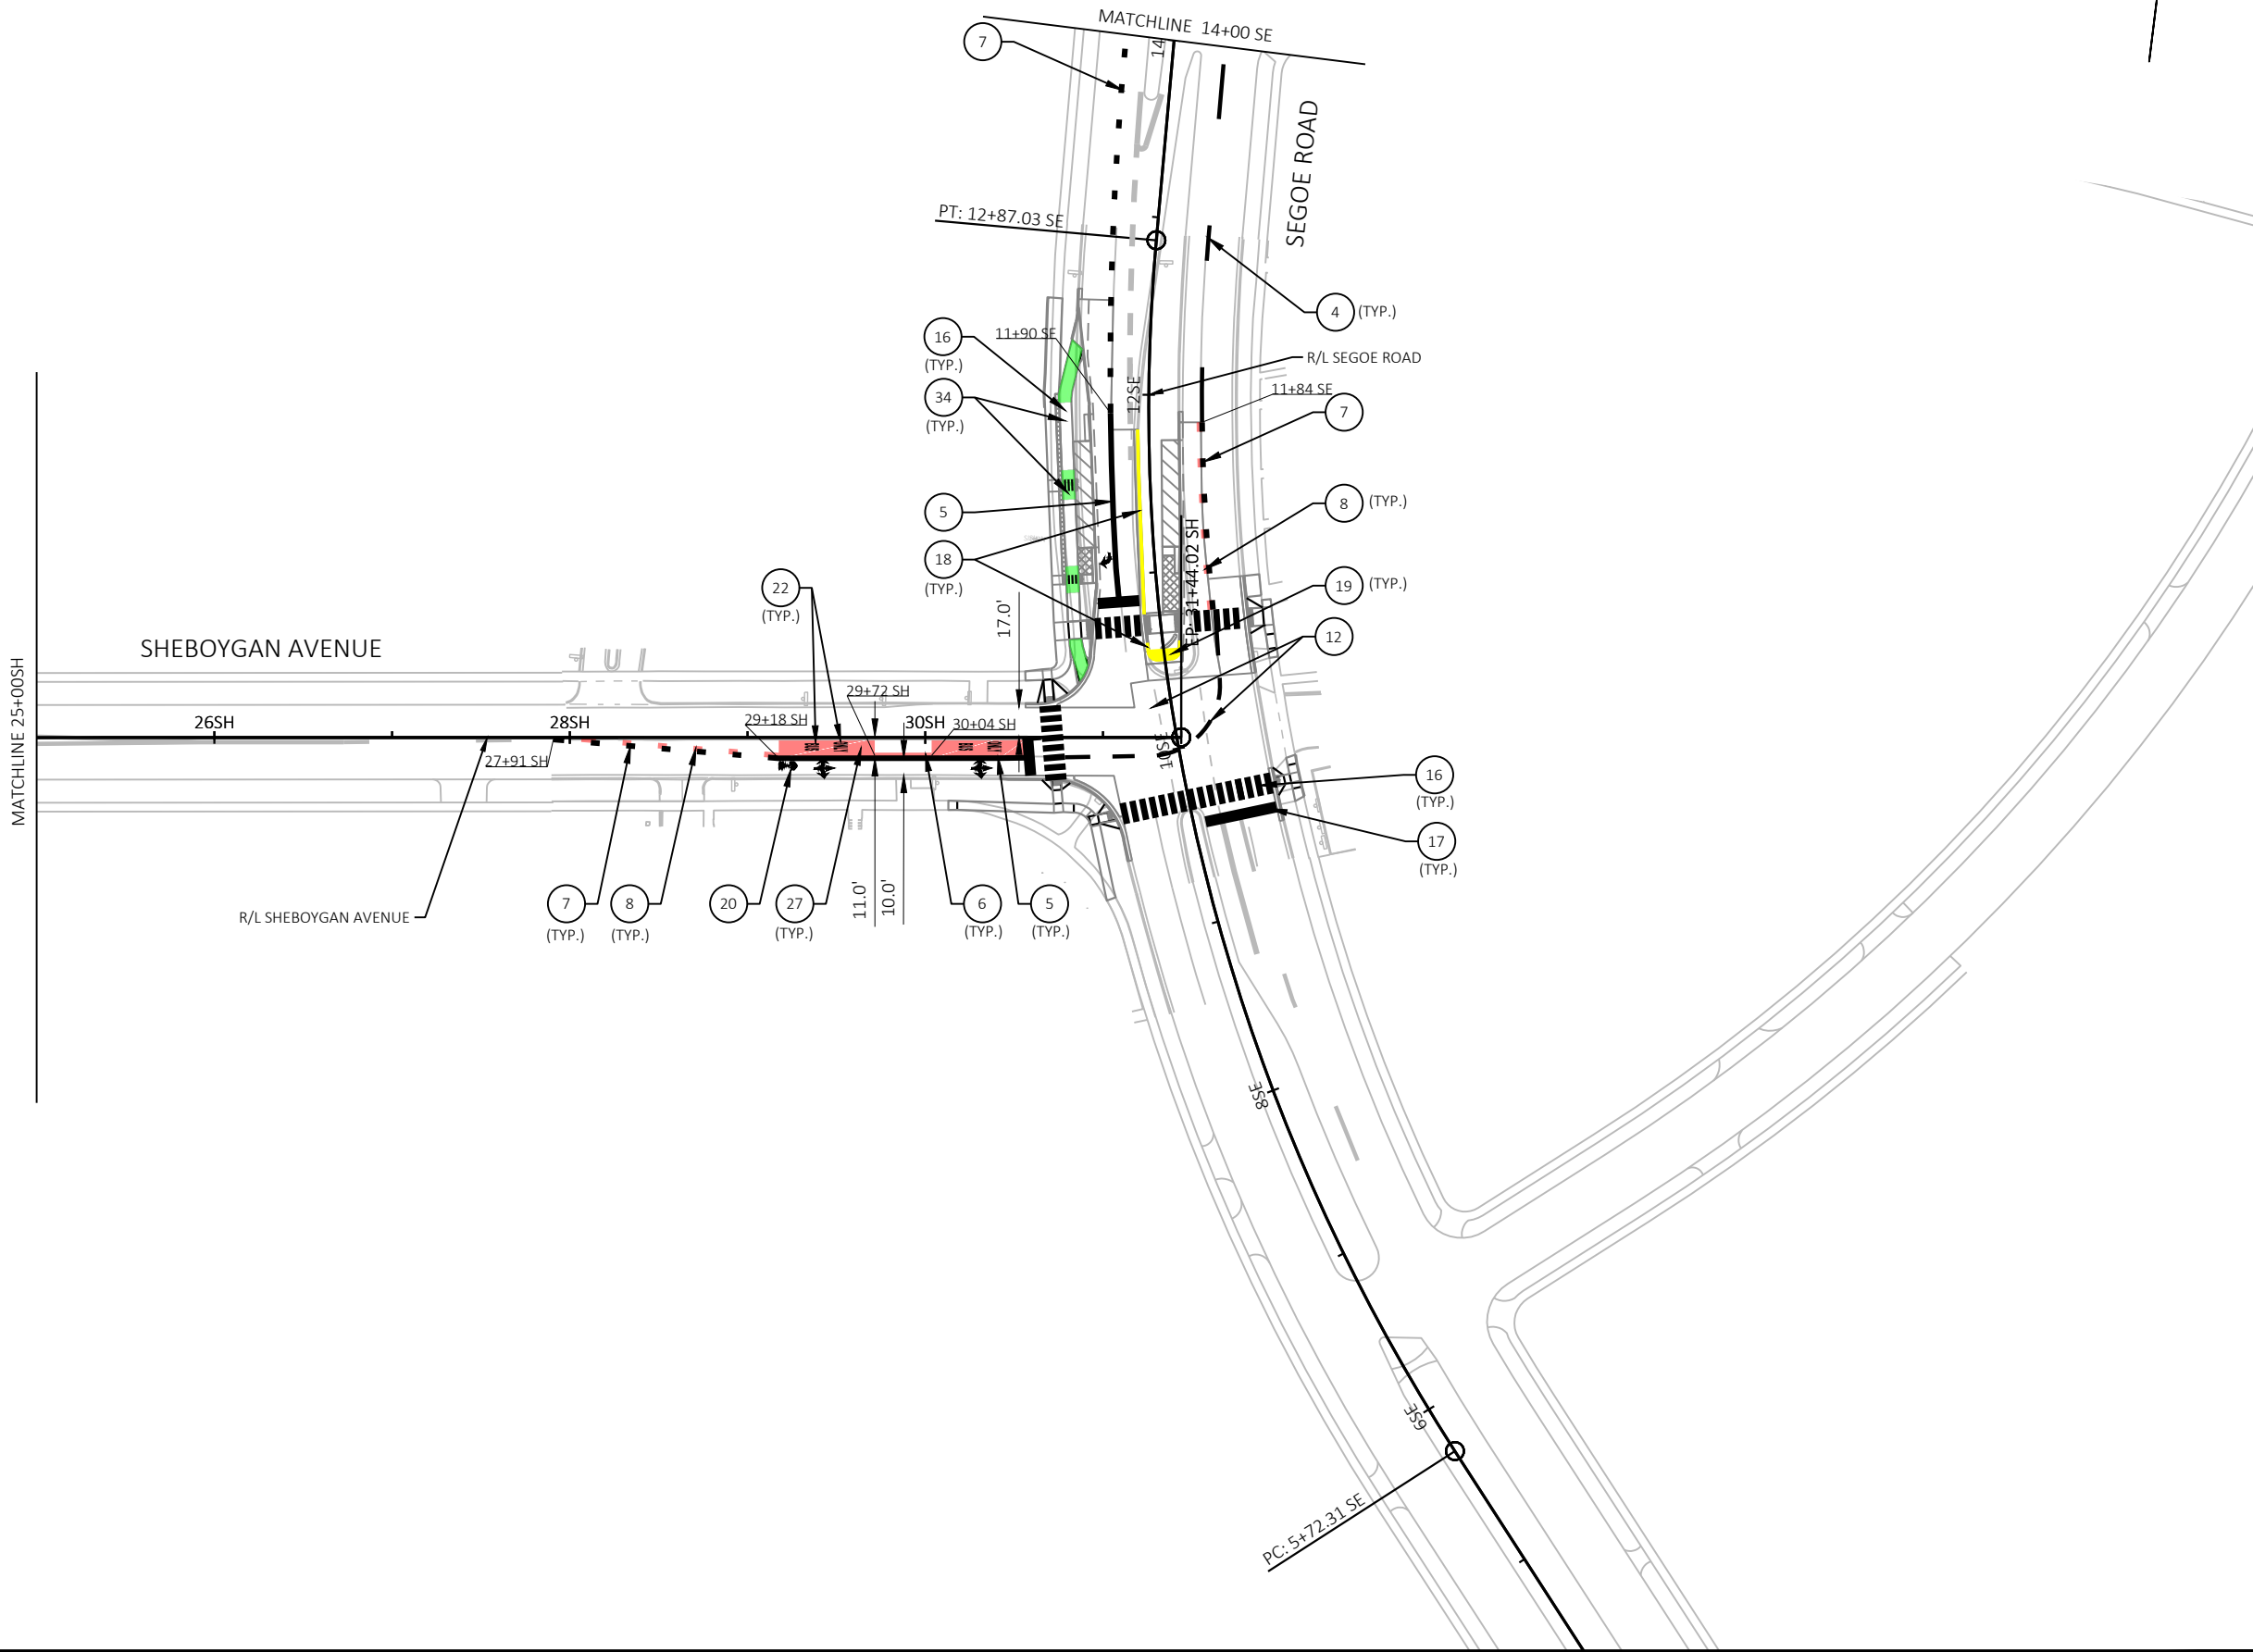


MARK	REVISION	DATE	BY

60631225P
 CITY OF MADISON, DANE COUNTY, WI
 CONTRACT NO: 60631225C

PAVEMENT MARKING
 BUS RAPID TRANSIT
 CITY OF MADISON



60631225P
 M19-W

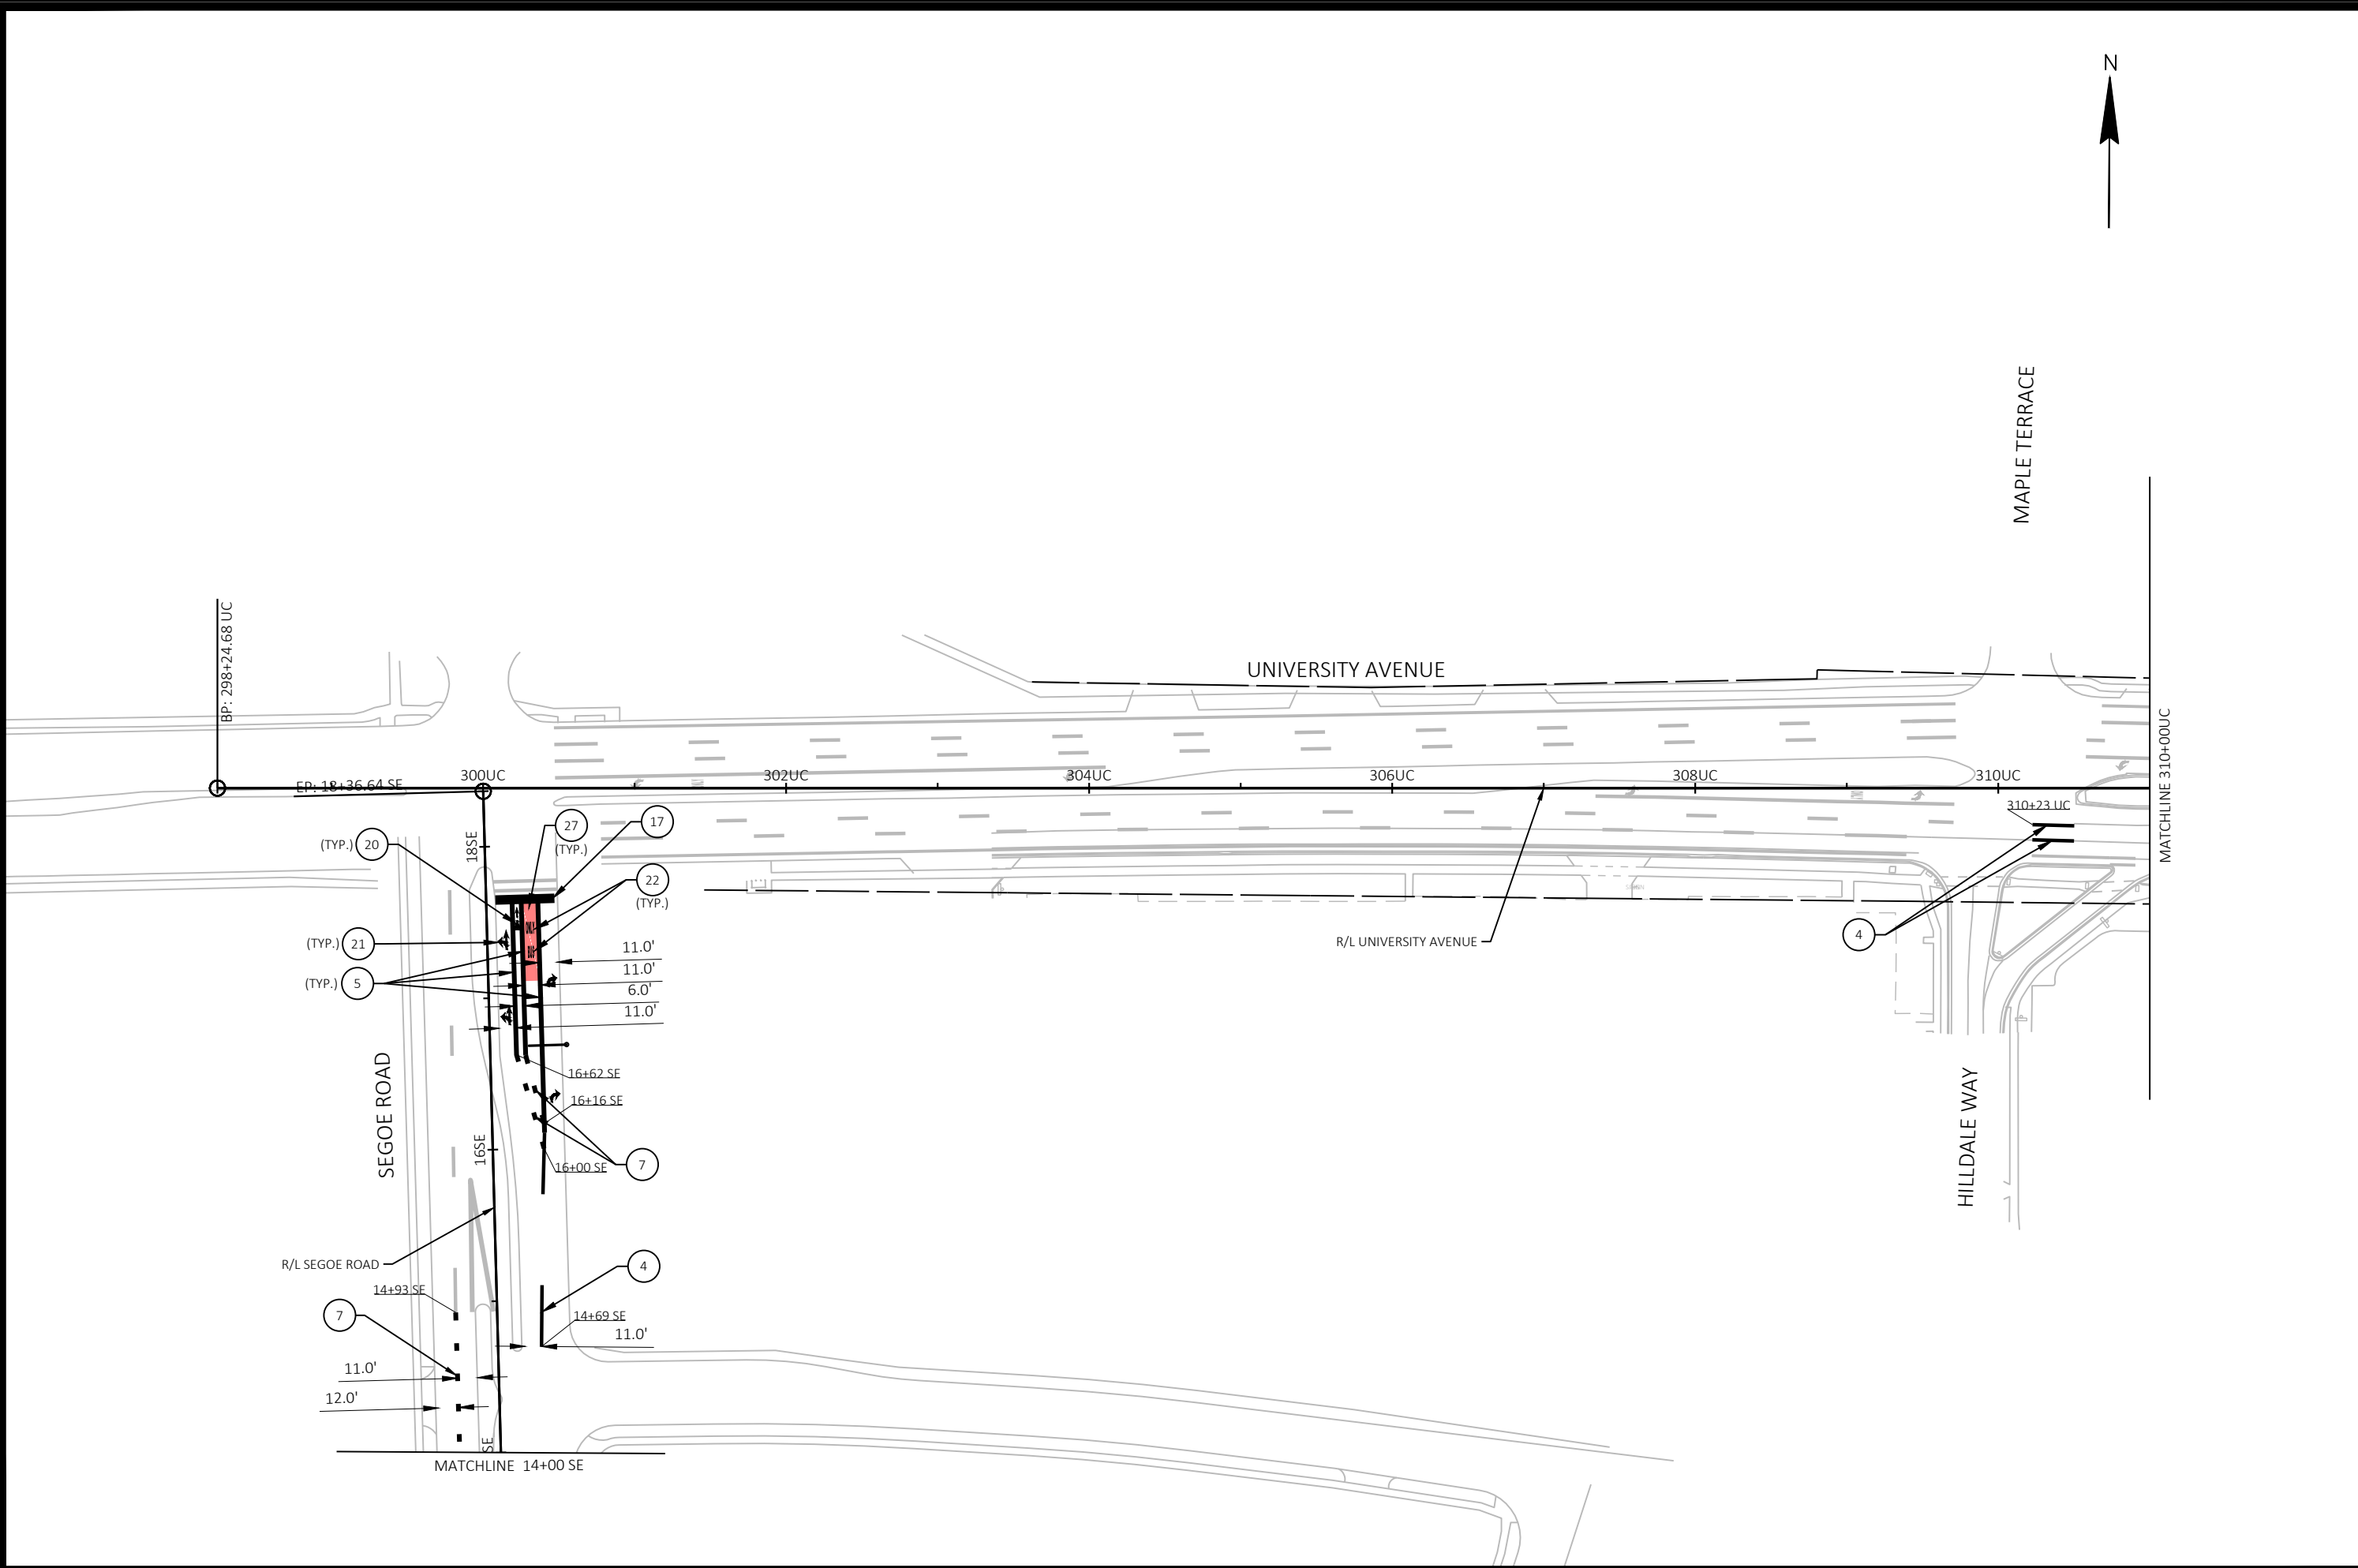


MARK	REVISION	DATE	BY
60631225P	Designed By: KL ENG	2022-10-20	Scale: 1"=100 FT

60631225P
 CITY OF MADISON, DANE COUNTY, WI
 CONTRACT NO: 60631225C

PAVEMENT MARKING
 BUS RAPID TRANSIT
 CITY OF MADISON



60631225P
 M20-W

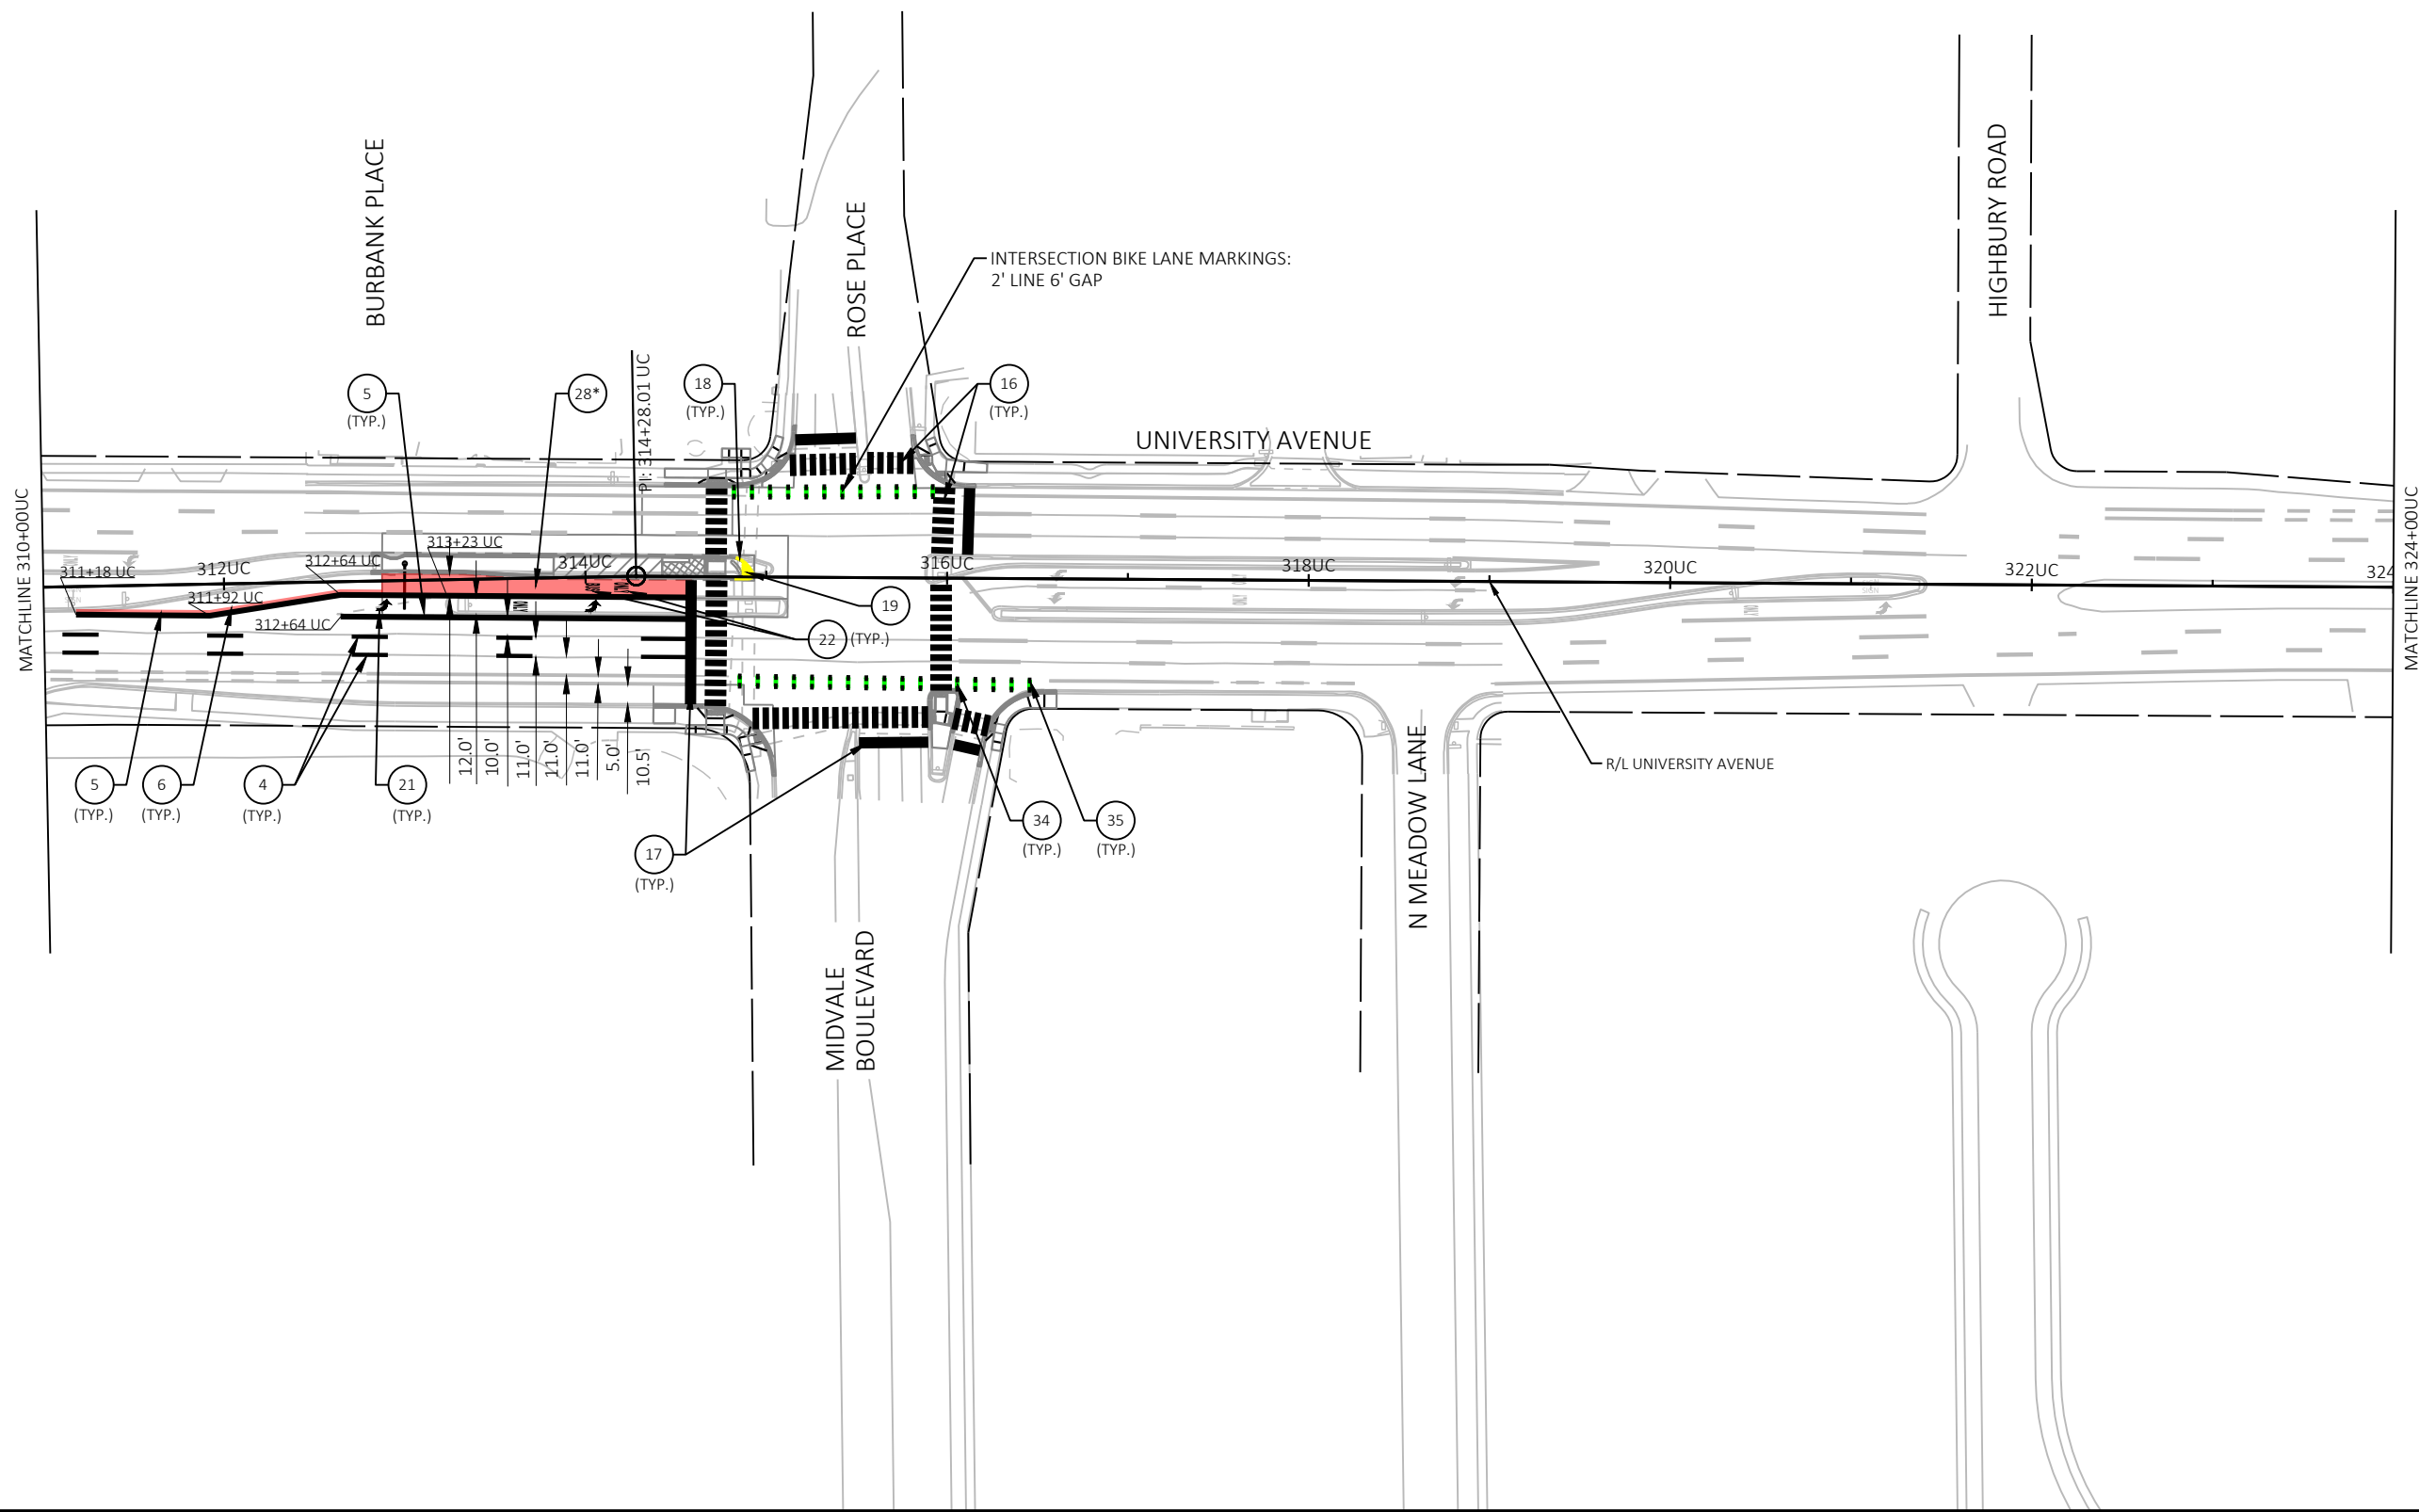


MARK	REVISION	DATE	BY
60631225P	Designed By: KL ENG	2022-10-20	Scale: 1"=100 FT

60631225P
 CITY OF MADISON, DANE COUNTY, WI
 CONTRACT NO: 60631225C



PAVEMENT MARKING
 BUS RAPID TRANSIT
CITY OF MADISON

60631225P
 M21-W

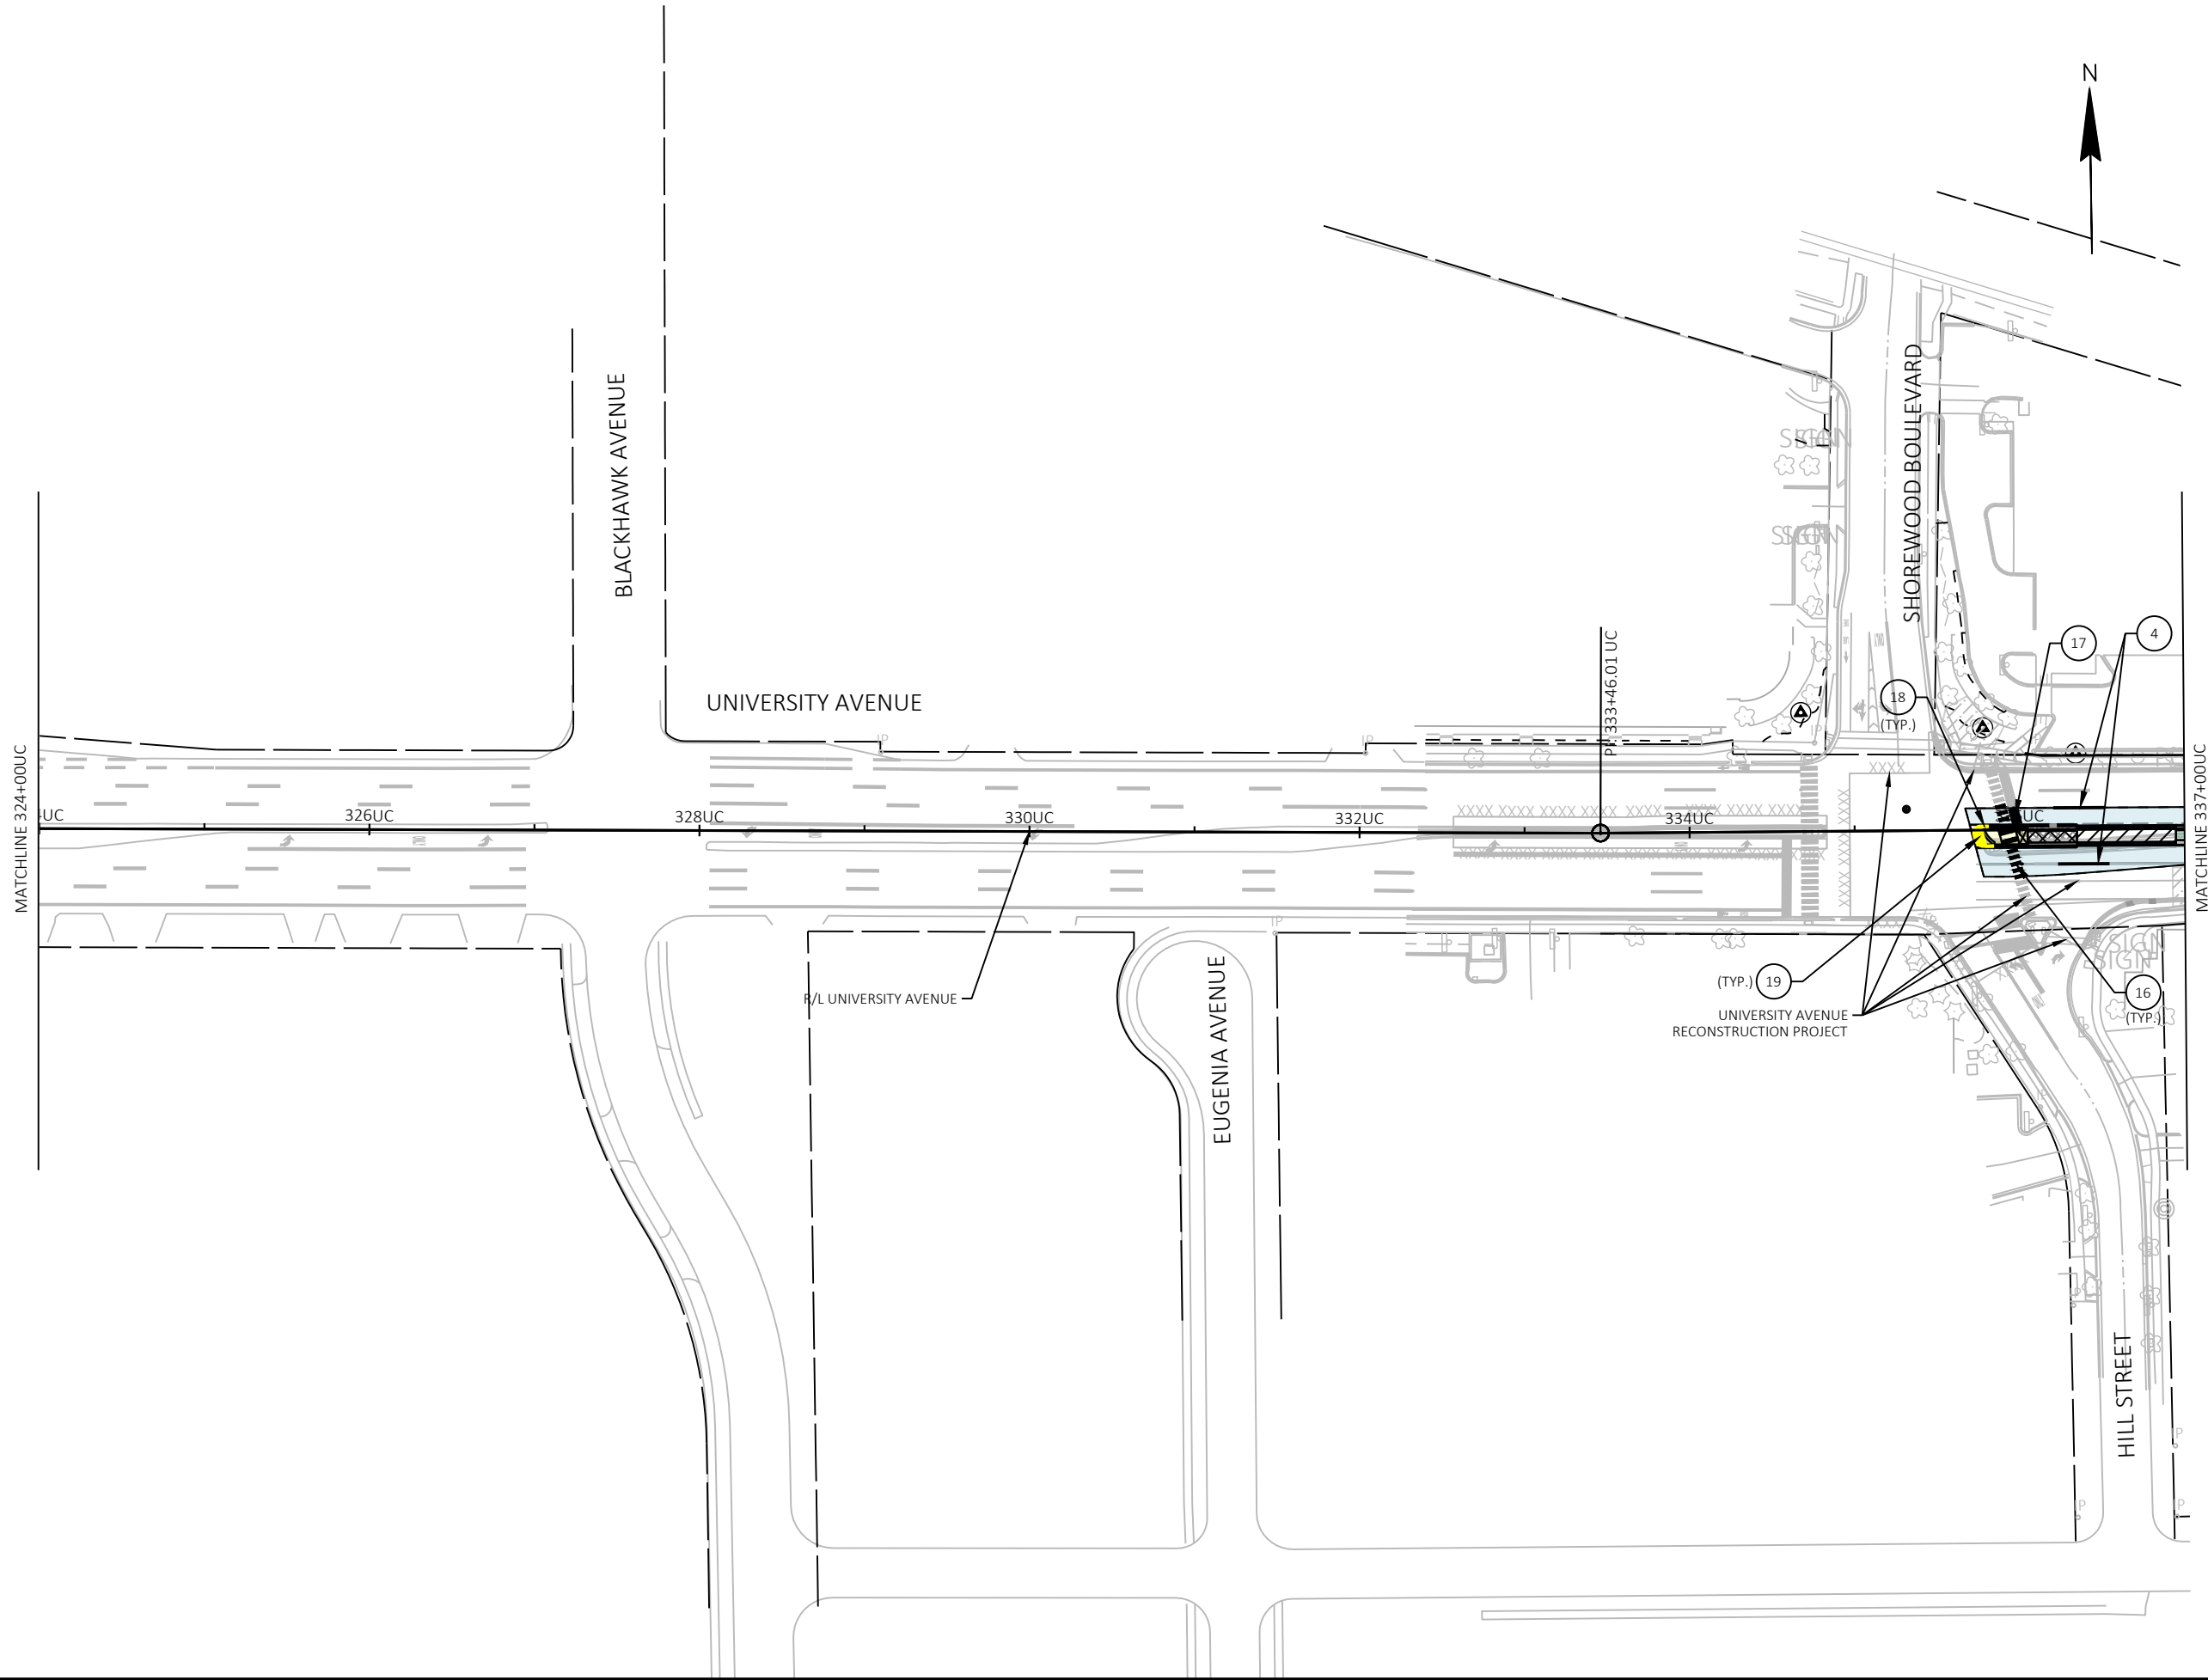


MARK	REVISION	DATE	BY
60631225P	Designed By: KL ENG	2022-10-20	

60631225P
 CITY OF MADISON, DANE COUNTY, WI
 CONTRACT NO: 60631225C



60631225P
 M22-W

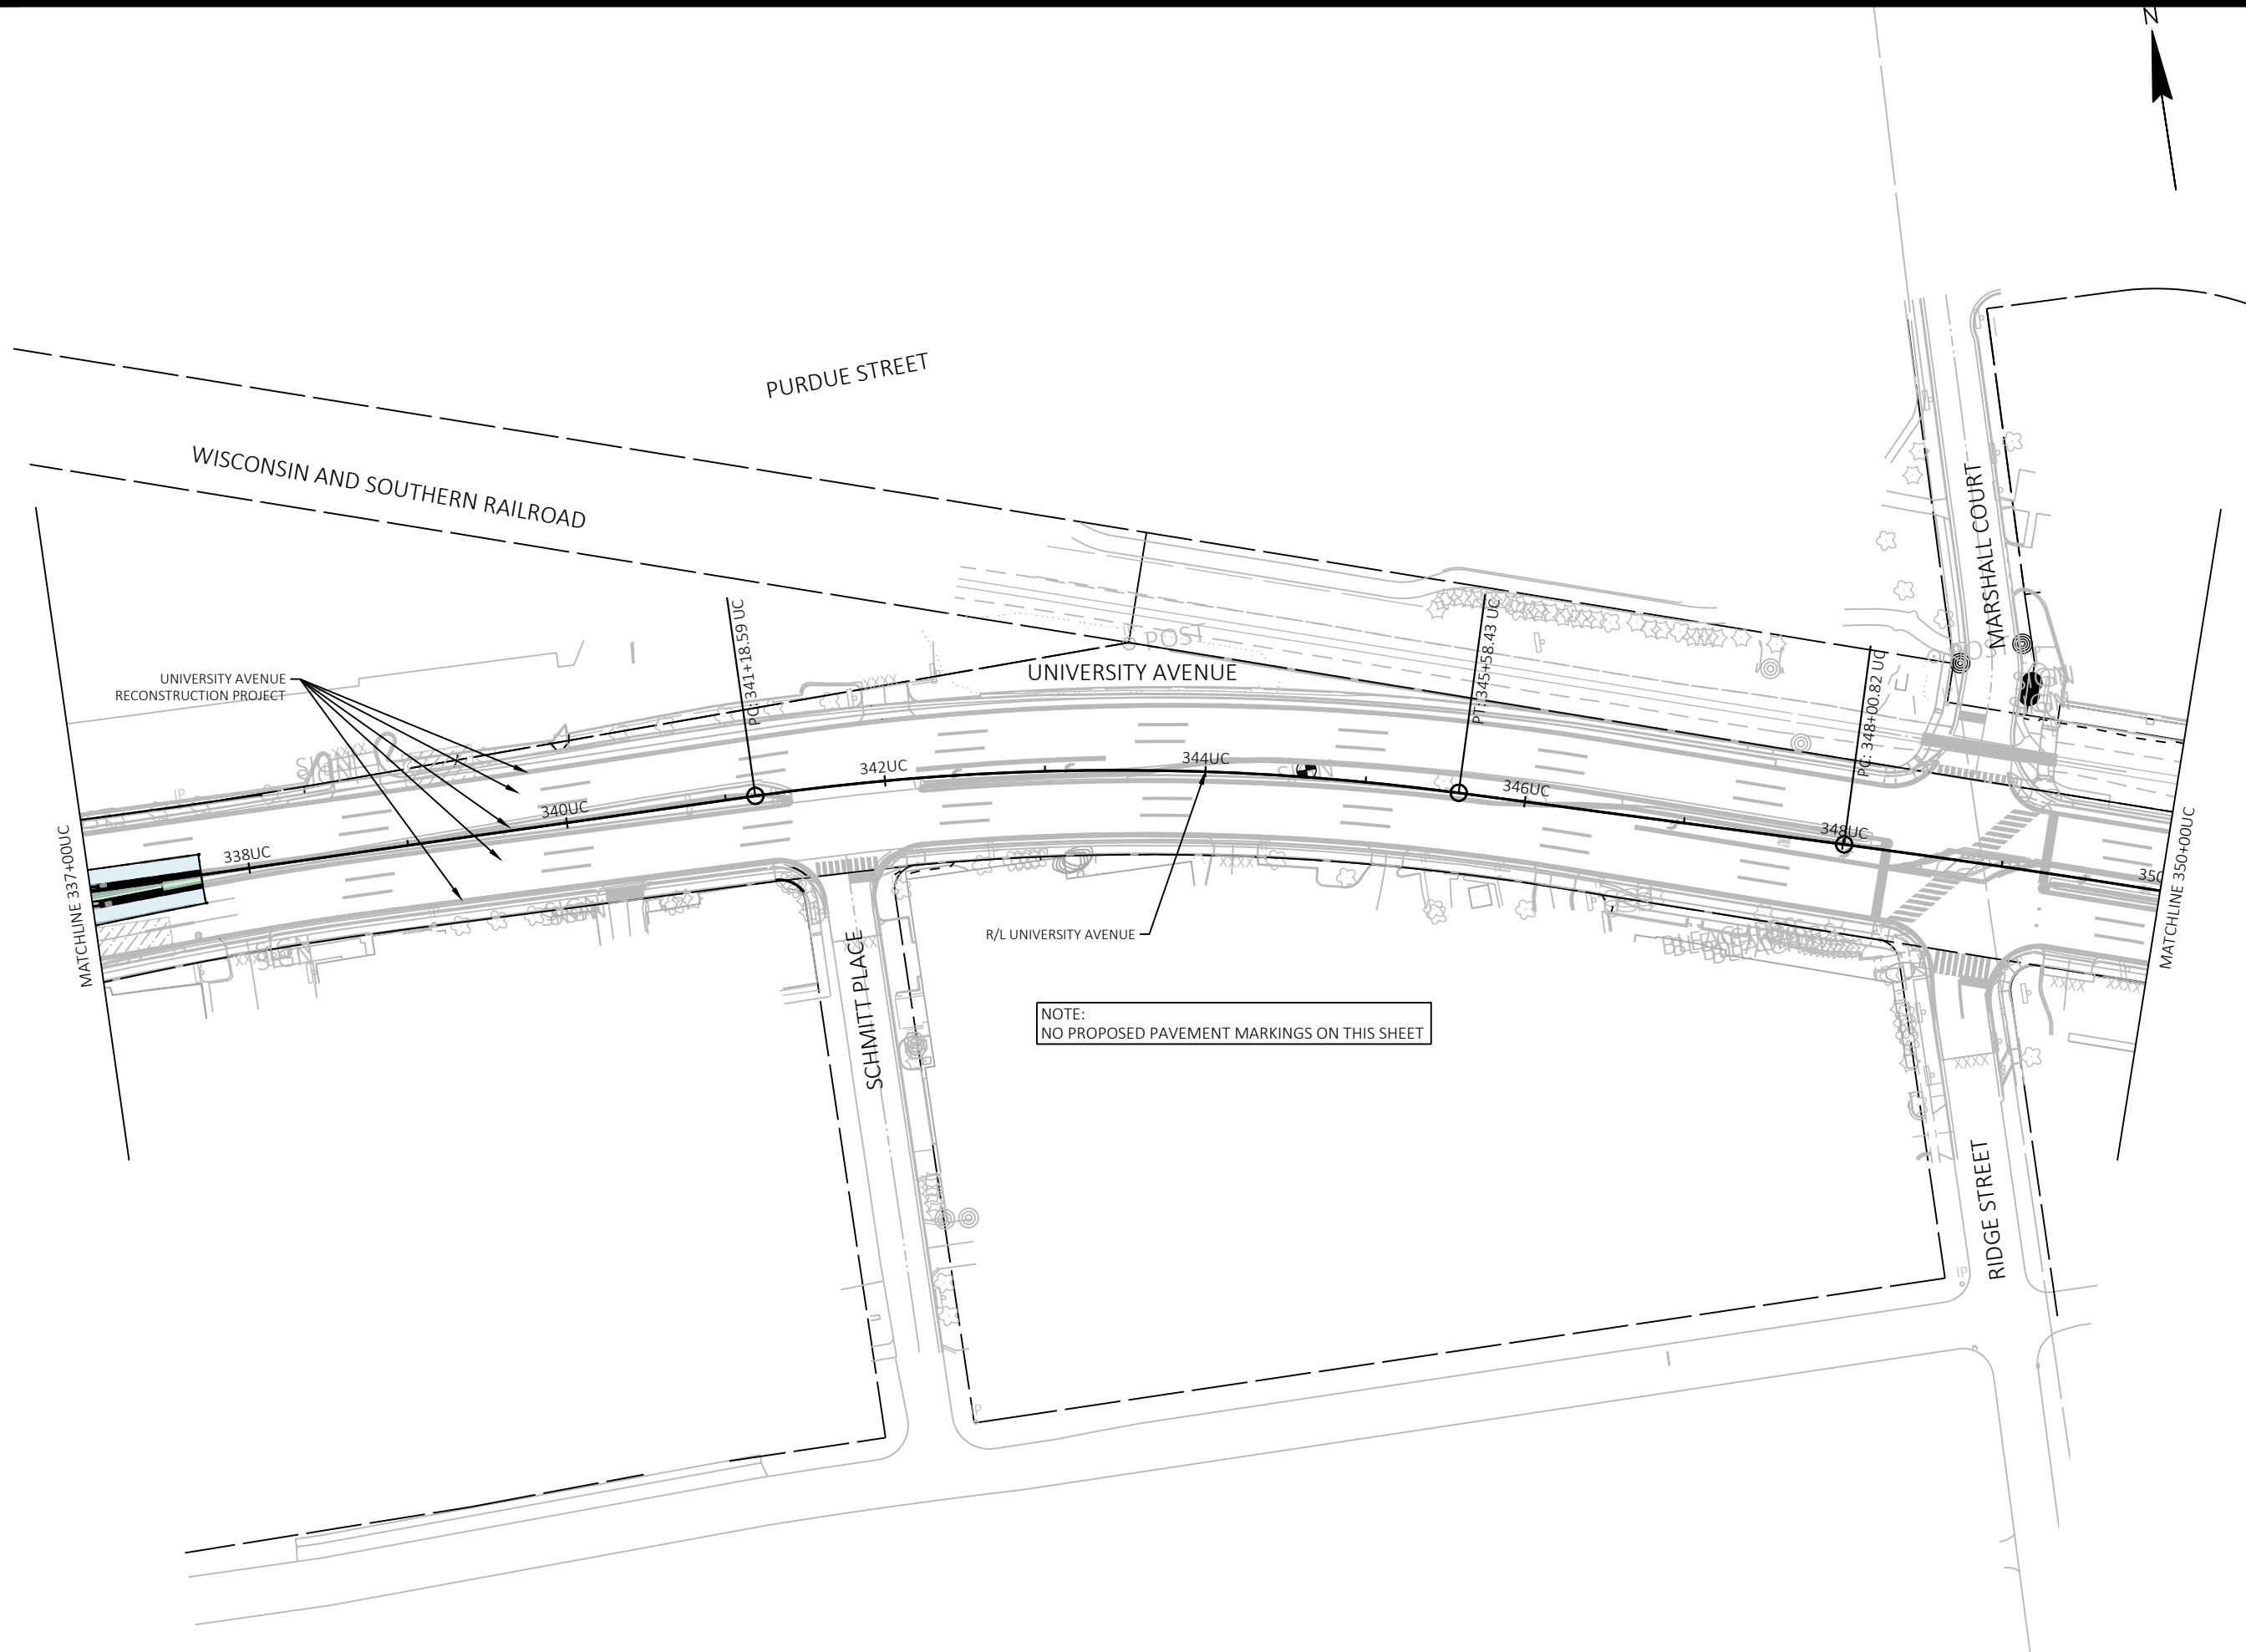

NOTE:
NO PROPOSED PAVEMENT MARKINGS ON THIS SHEET

MARK	REVISION	DATE	BY


PAVEMENT MARKING
BUS RAPID TRANSIT
CITY OF MADISON

60631225P
 CITY OF MADISON, DANE COUNTY, WI
 CONTRACT NO: 60631225C

60631225P
 Designed By: KL ENG
 Date: 2022-10-20
 Scale: 1"=100 FT



60631225P
 M23-W

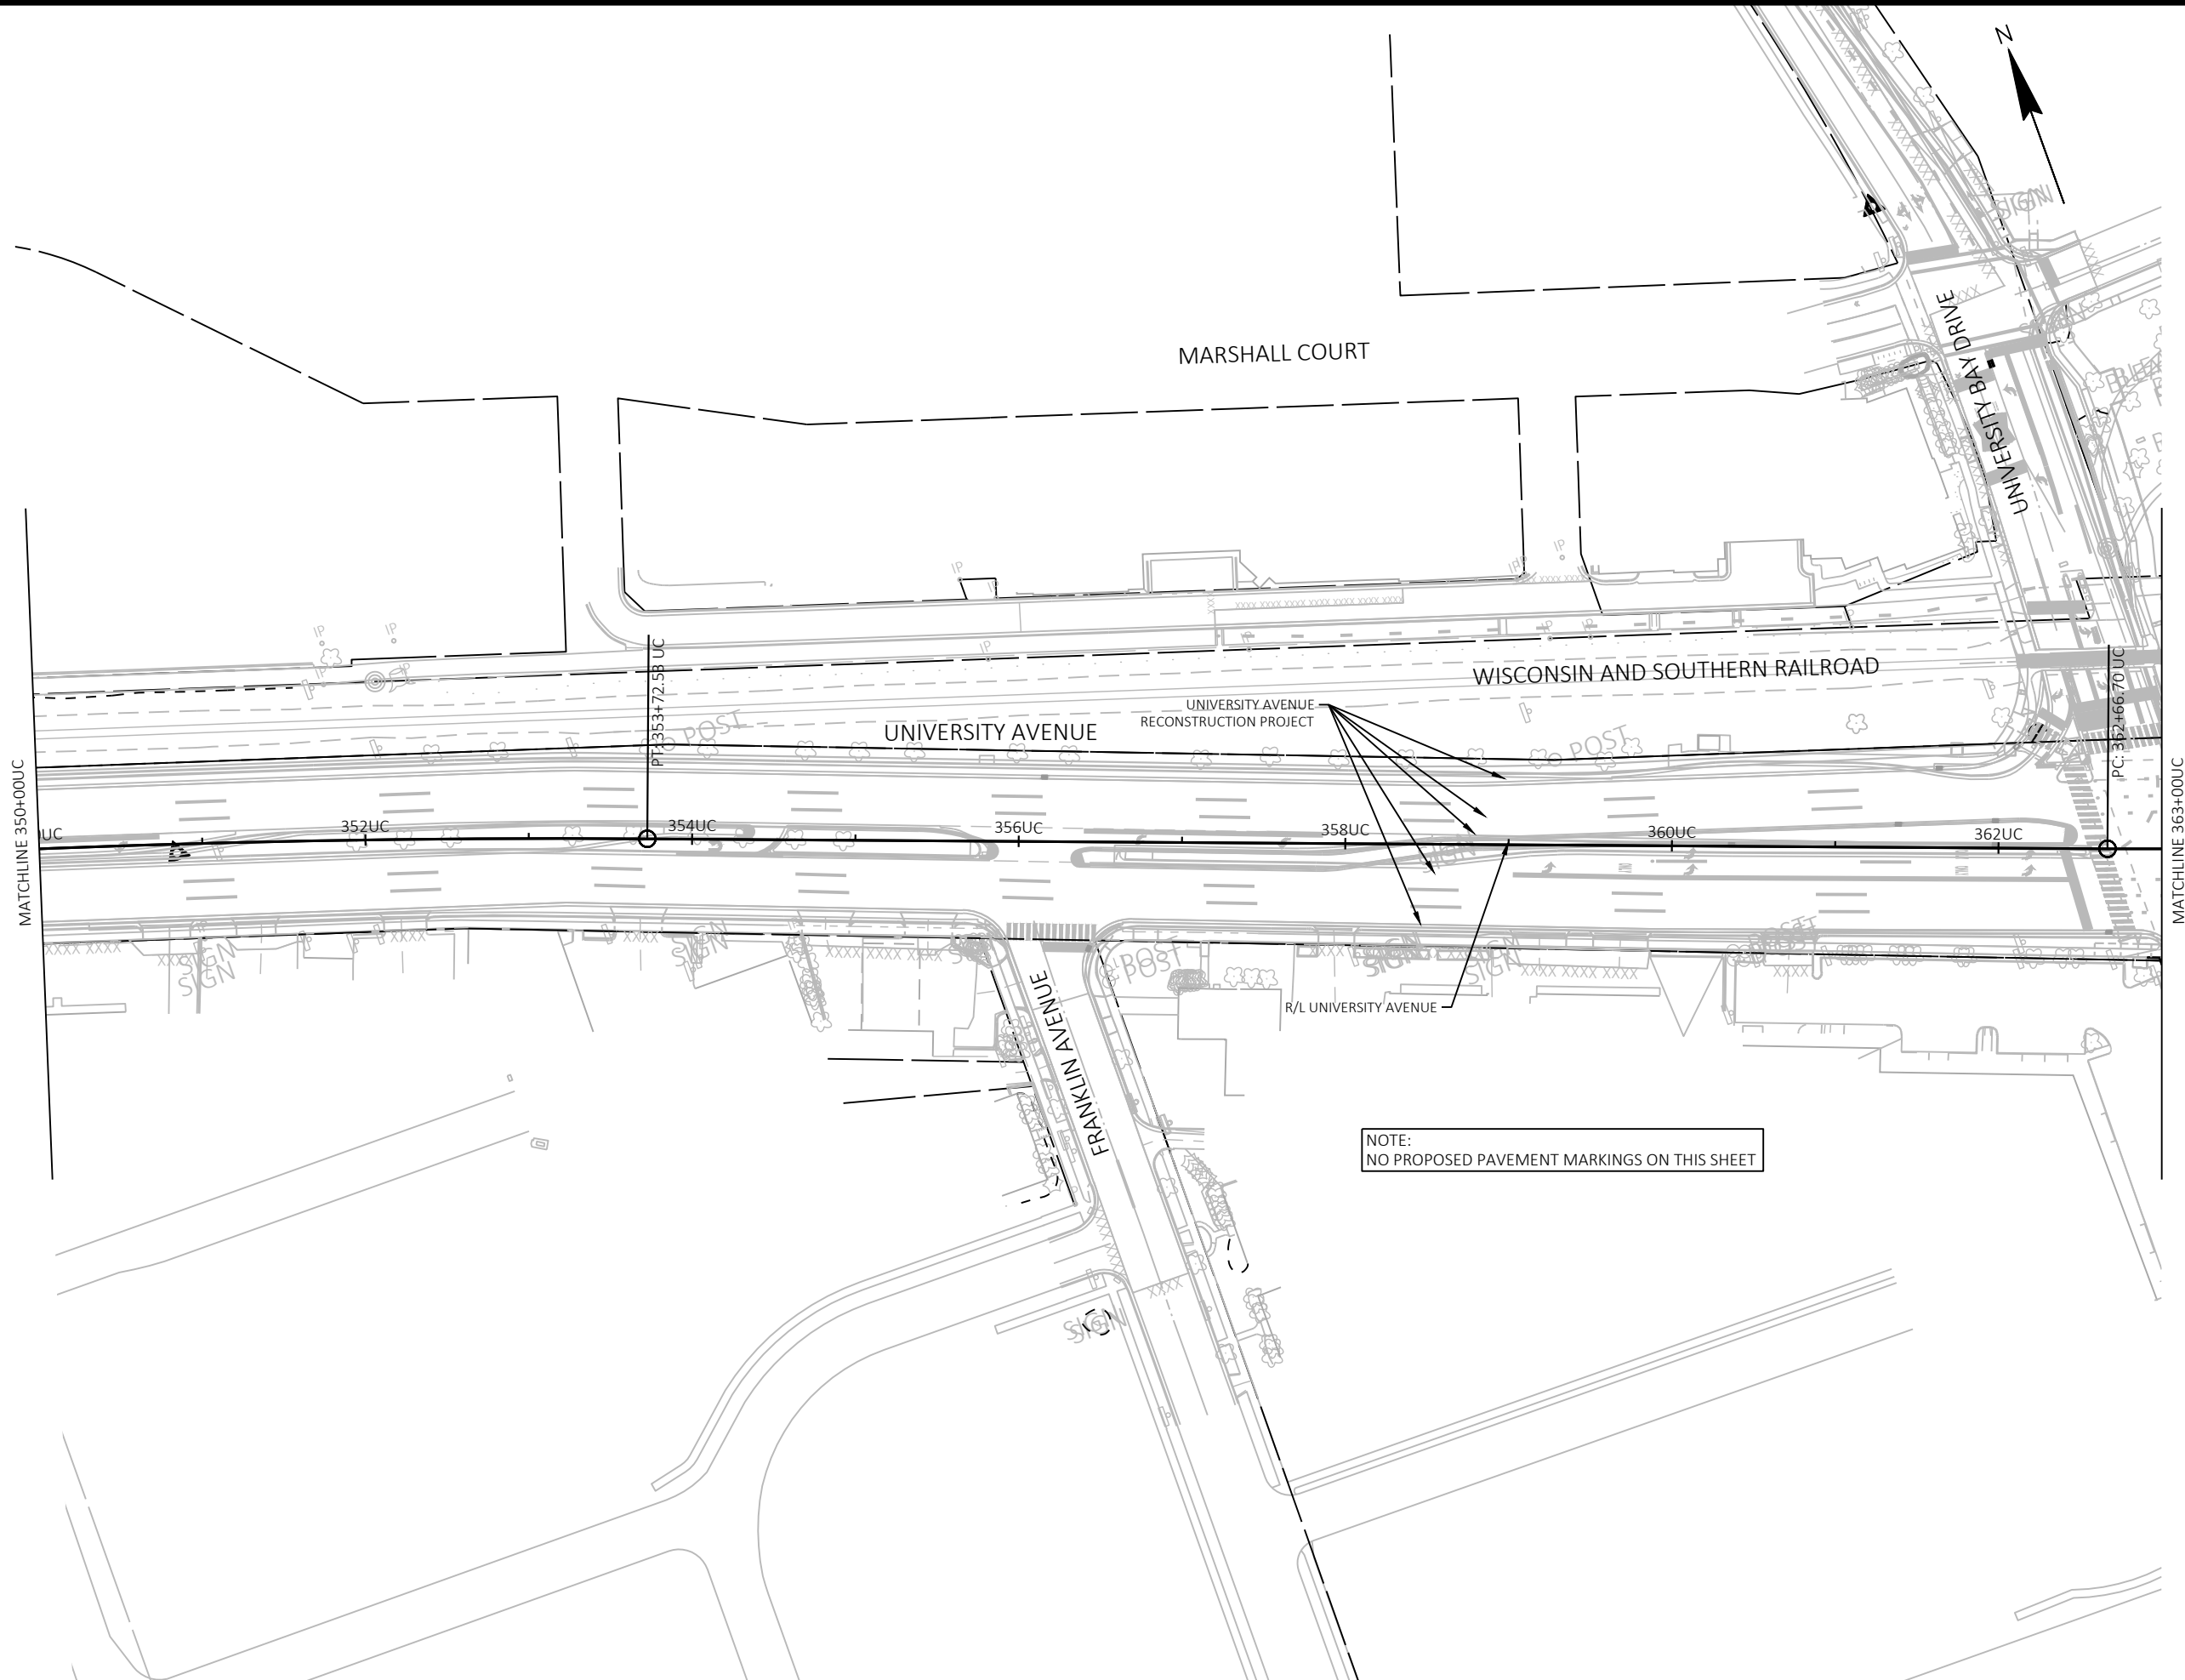

NOTE:
NO PROPOSED PAVEMENT MARKINGS ON THIS SHEET

MARK	REVISION	DATE	BY
60631225P	Designed By: KL ENG	2022-10-20	


60631225P
CITY OF MADISON, DANE COUNTY, WI
CONTRACT NO: 60631225C

PAVEMENT MARKING
BUS RAPID TRANSIT
CITY OF MADISON



60631225P

M24-W

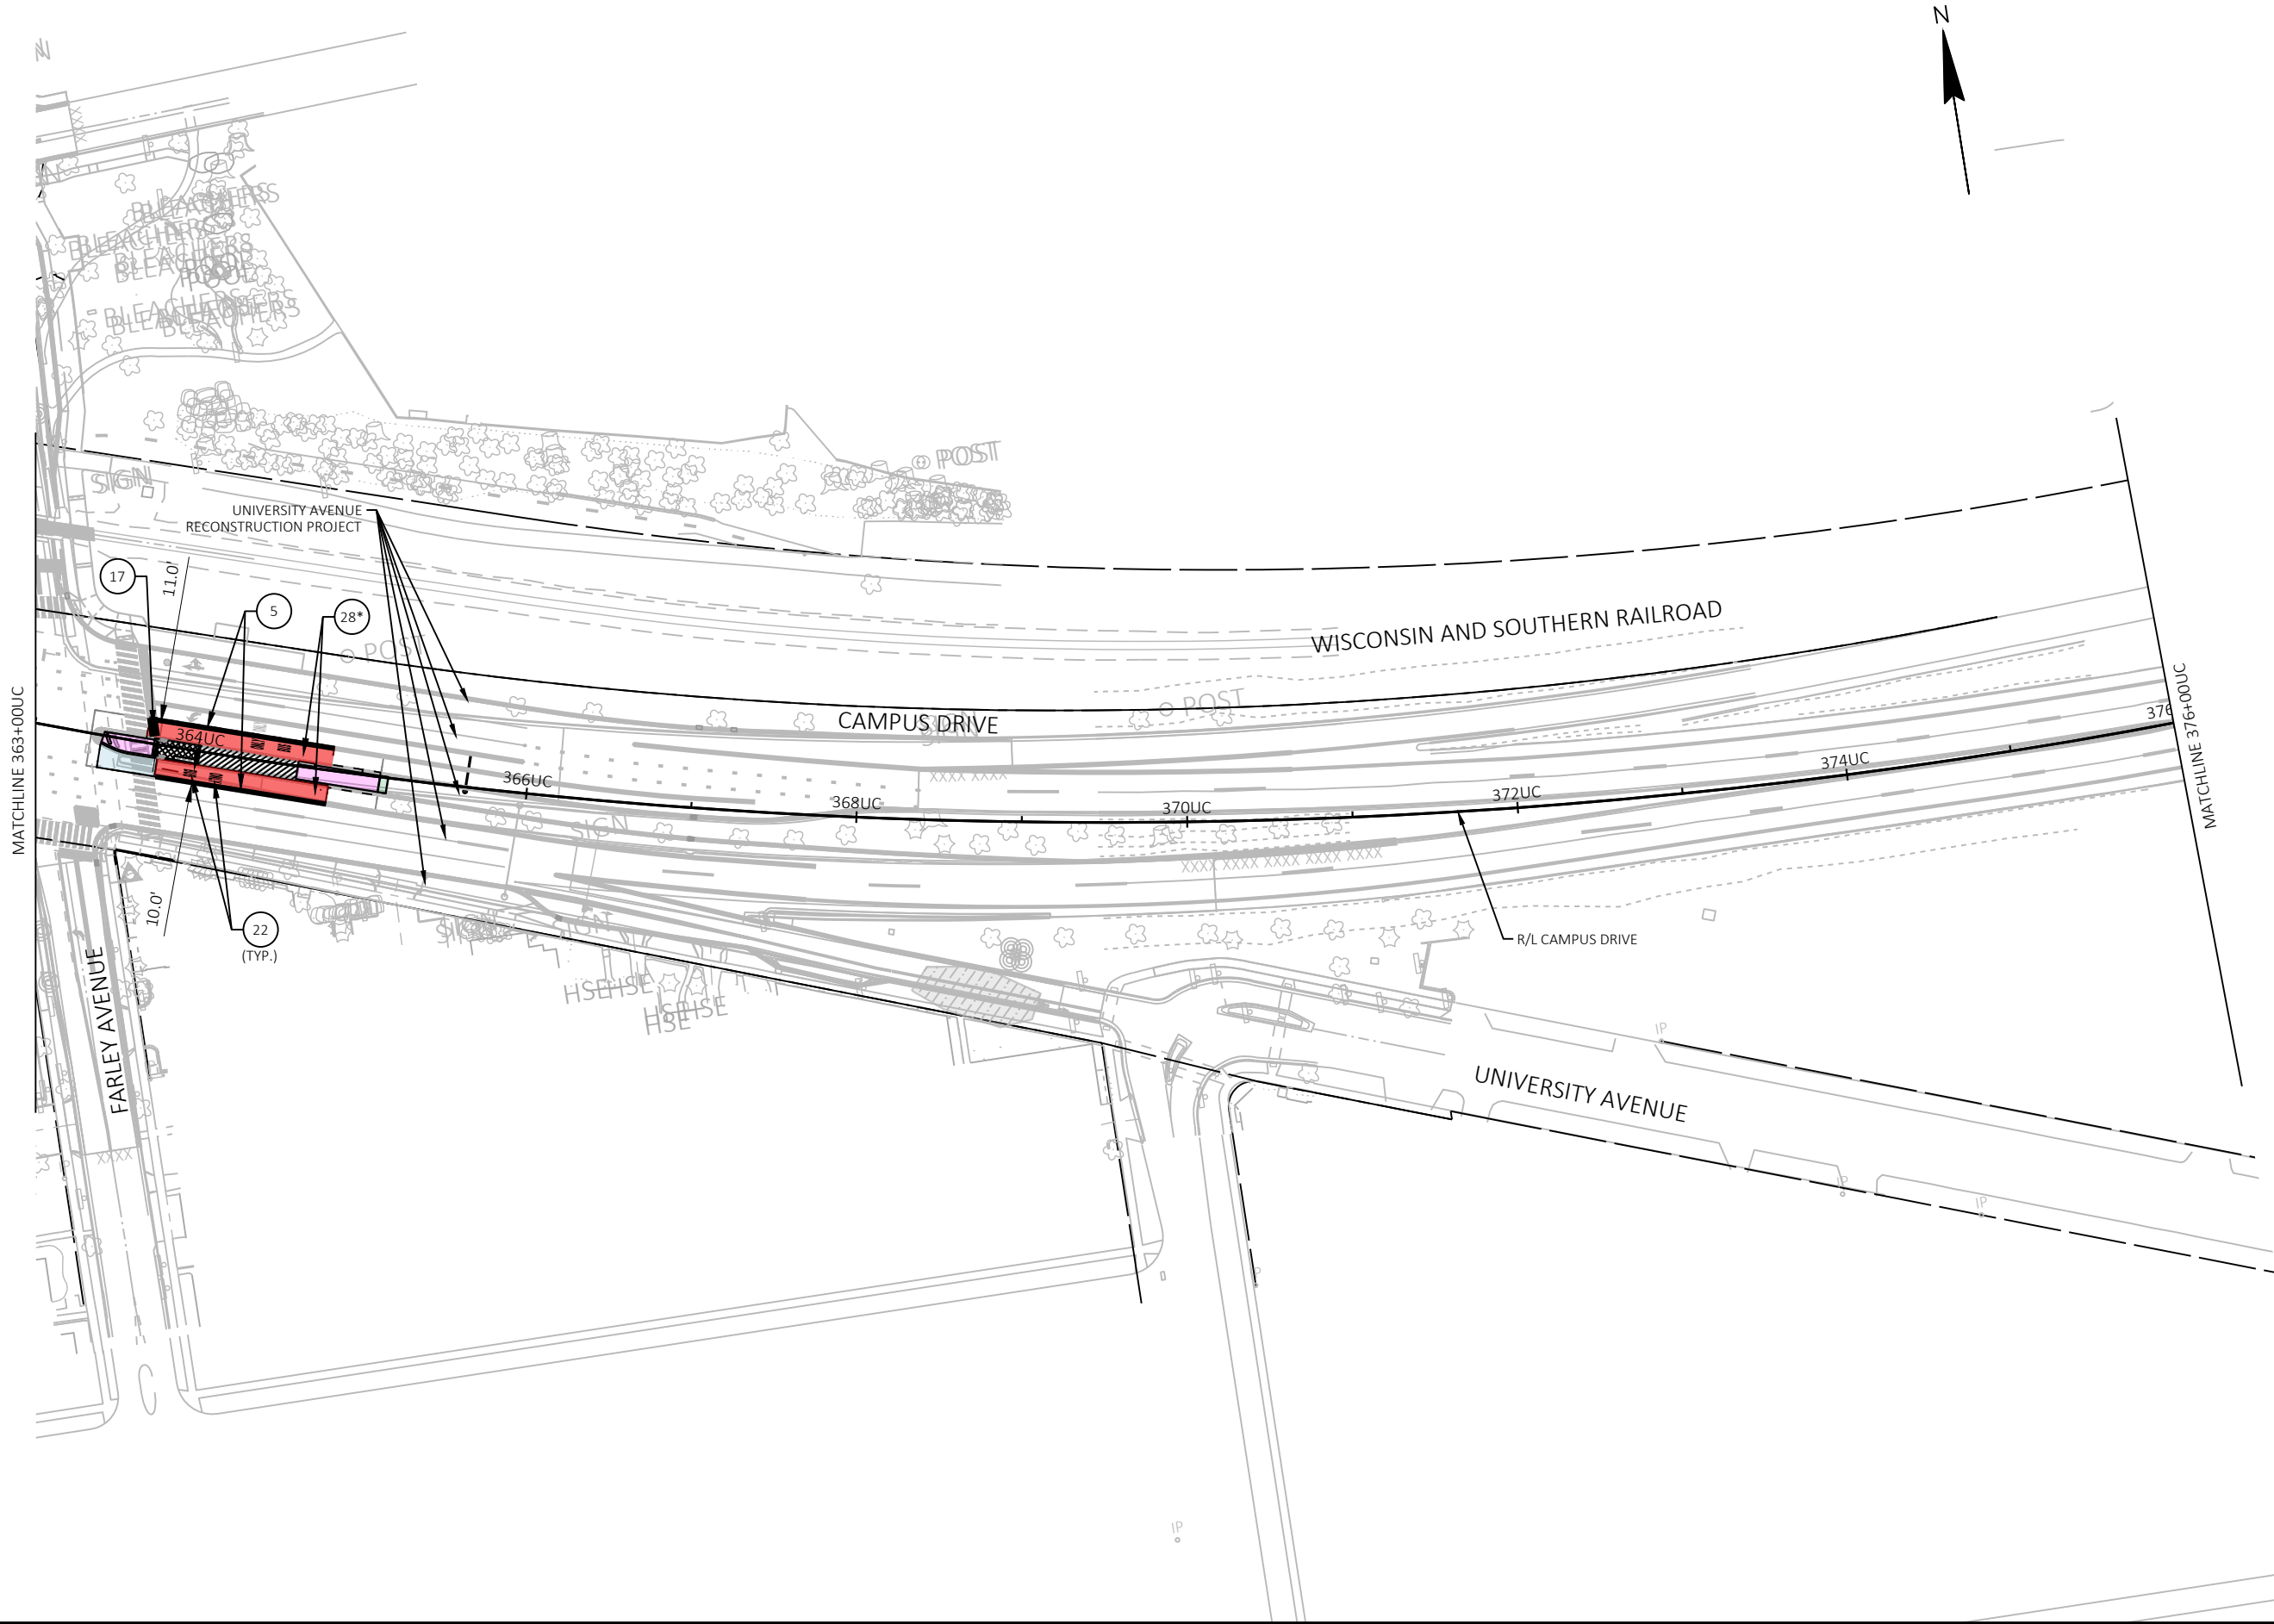


MARK	REVISION	DATE	BY
60631225P	Designed By: KL ENG	2022-10-20	Scale: 1"=100 FT

60631225P
 CITY OF MADISON, DANE COUNTY, WI
 CONTRACT NO: 60631225C



60631225P
 M25-W

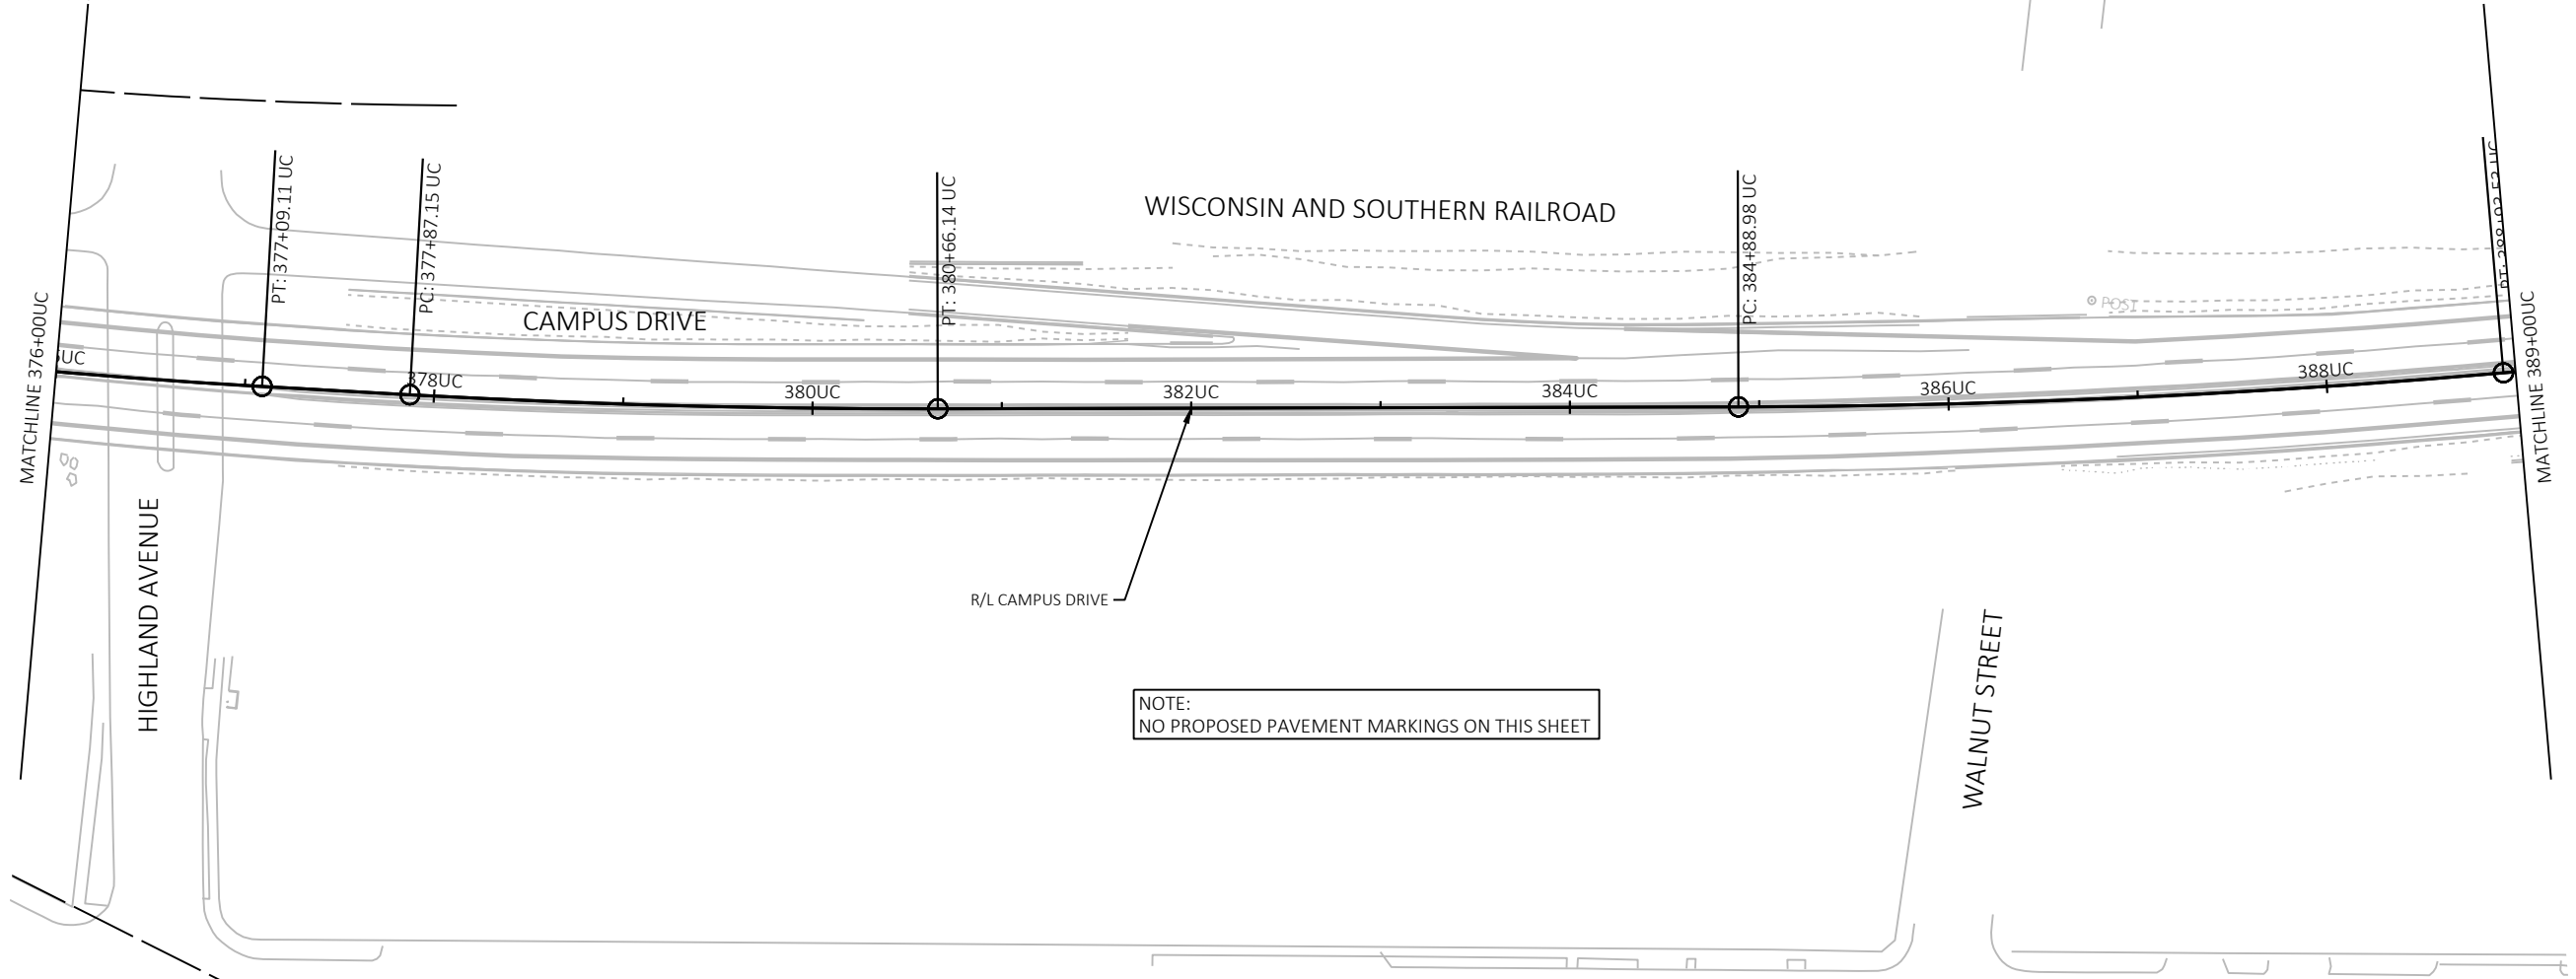

MATCHLINE 376+00UC

HIGHLAND AVENUE

PT: 377+09.11 UC

PC: 377+87.15 UC

CAMPUS DRIVE

378UC

380UC

PT: 380+66.14 UC

WISCONSIN AND SOUTHERN RAILROAD

382UC

384UC

PC: 384+88.98 UC

386UC

388UC

PT: 388+03.12 UC

MATCHLINE 389+00UC

R/L CAMPUS DRIVE

NOTE:
NO PROPOSED PAVEMENT MARKINGS ON THIS SHEET

WALNUT STREET



MARK	REVISION	DATE	BY


Designed By: KL ENG
60631225P
Date: 2022-10-20
Scale: 1"=100 FT

60631225P
CITY OF MADISON, DANE COUNTY, WI
CONTRACT NO: 60631225C

PAVEMENT MARKING
BUS RAPID TRANSIT
CITY OF MADISON



60631225P
M26-W

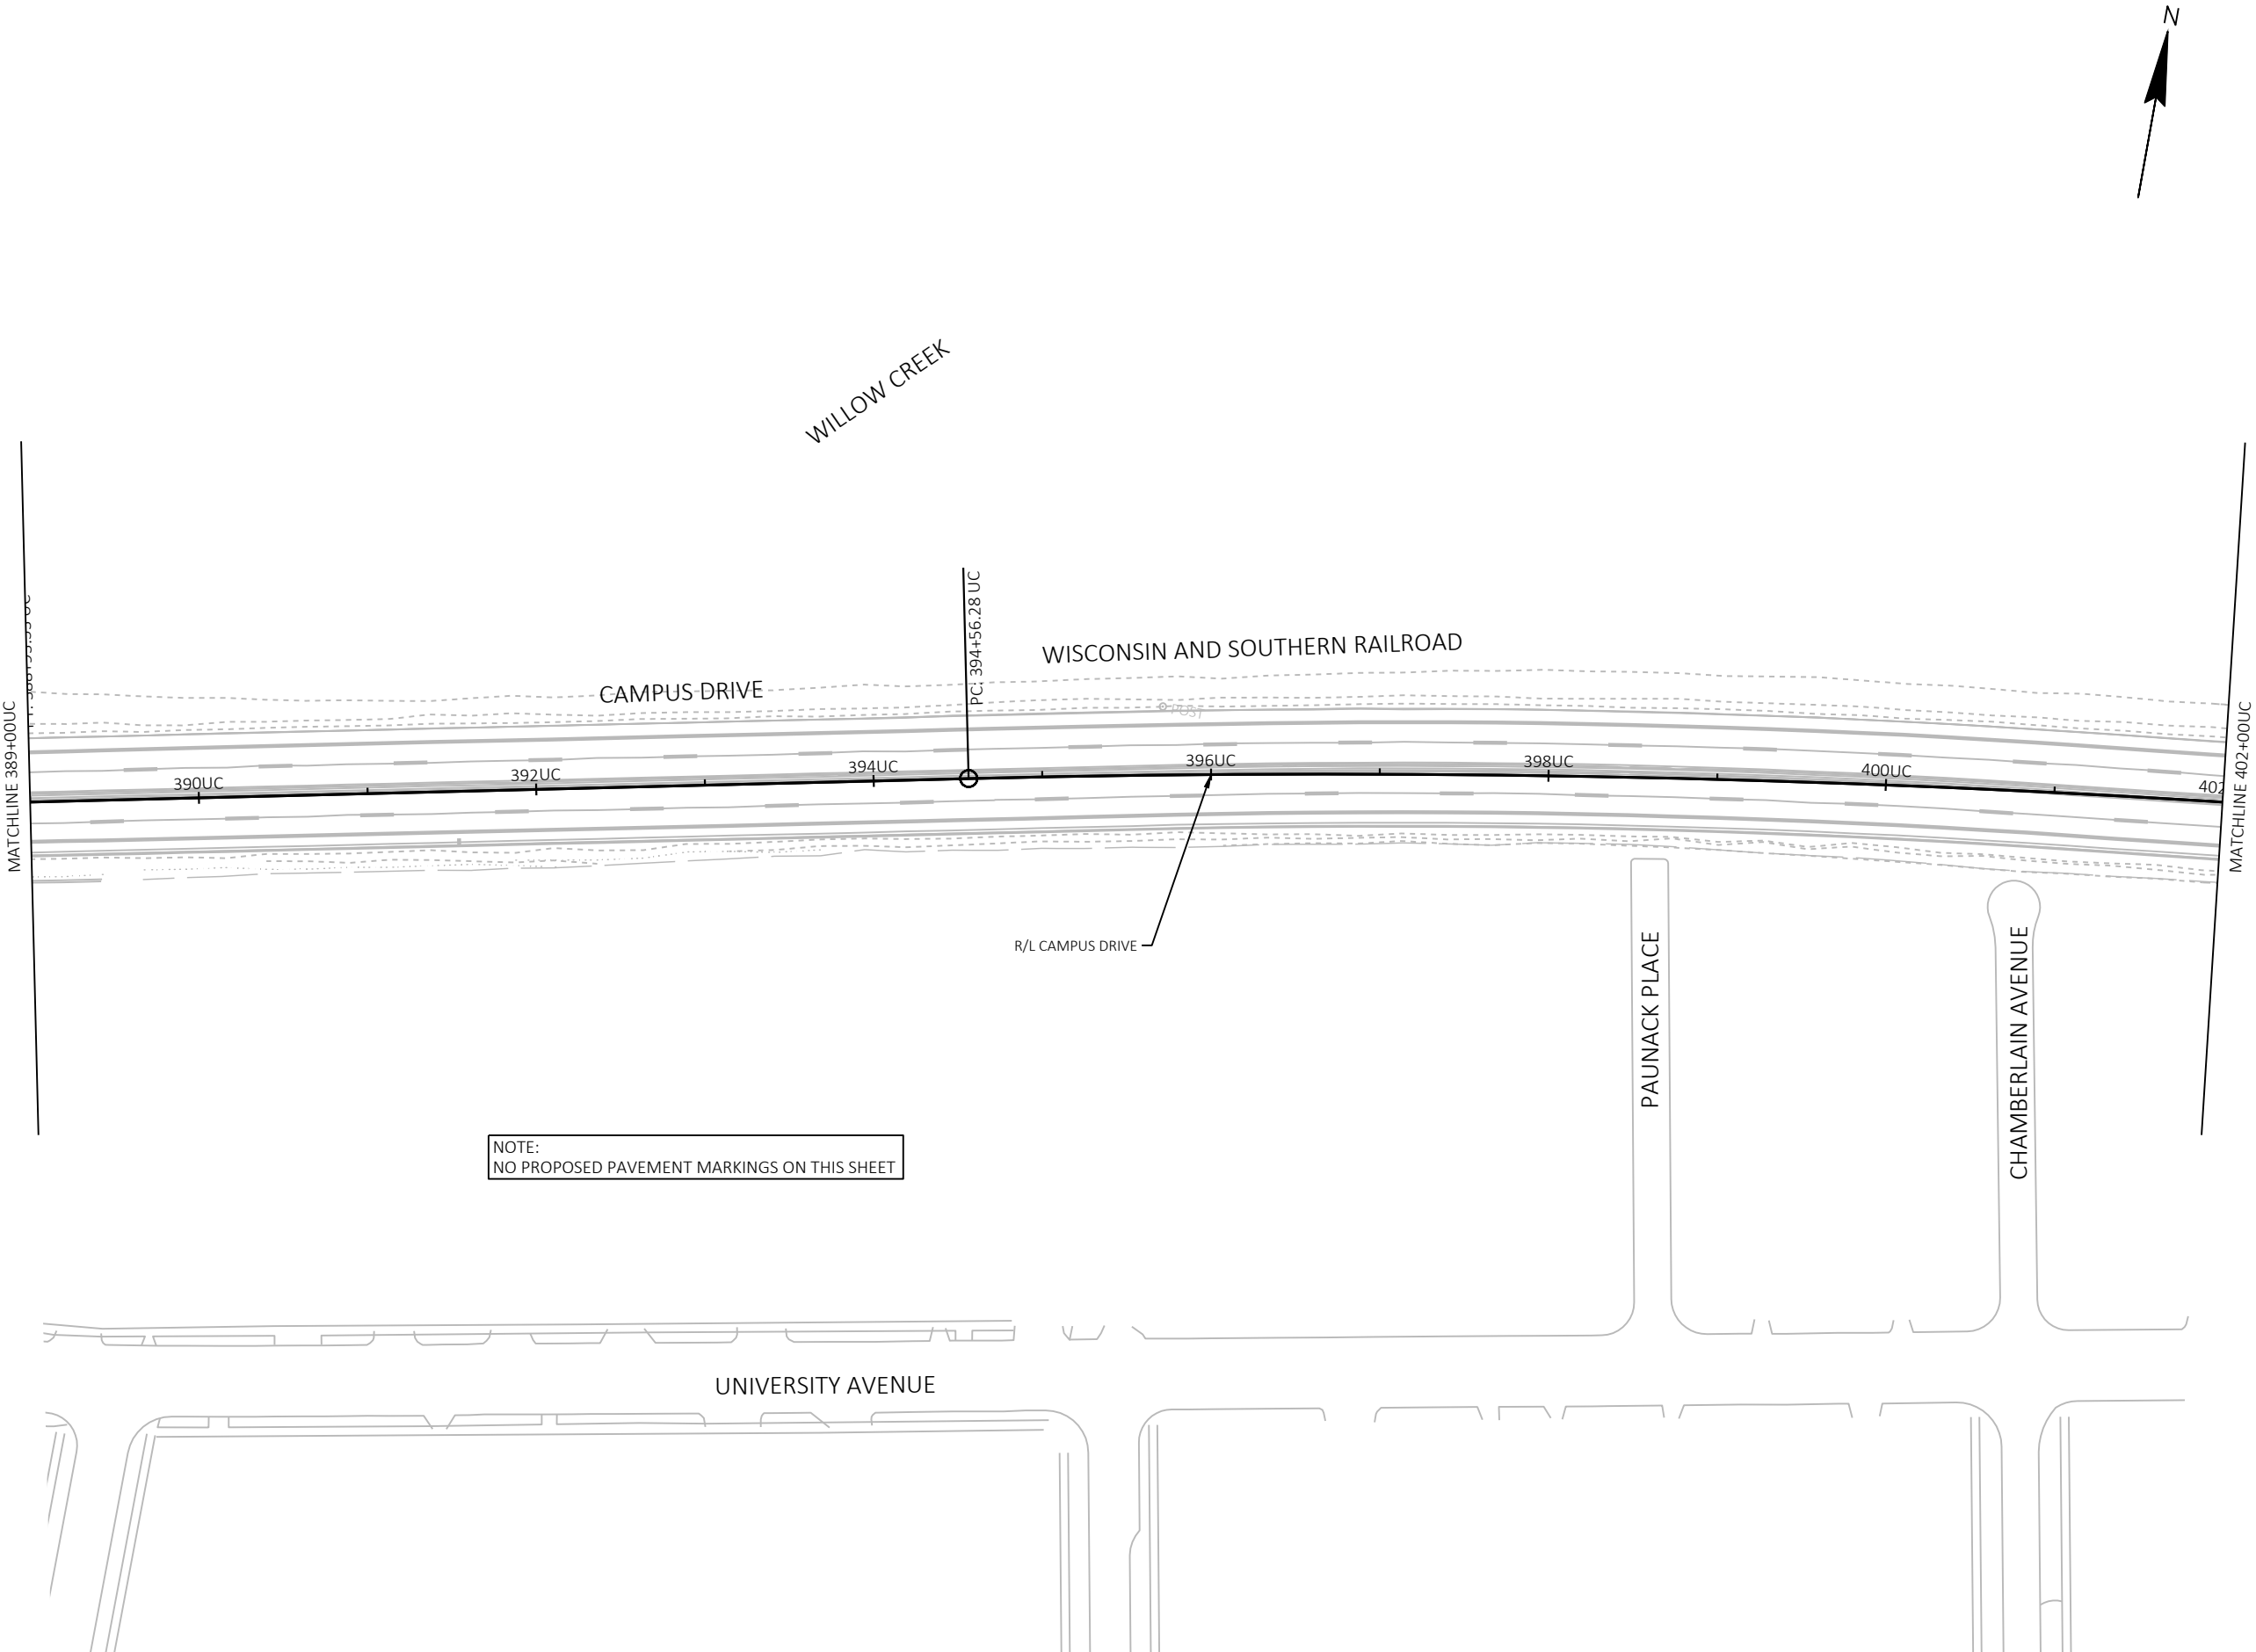

NOTE:
NO PROPOSED PAVEMENT MARKINGS ON THIS SHEET

PC: 394+56.28 UC

R/L CAMPUS DRIVE


MARK	REVISION	DATE	BY

60631225P
CITY OF MADISON, DANE COUNTY, WI
CONTRACT NO: 60631225C



PAVEMENT MARKING
BUS RAPID TRANSIT
CITY OF MADISON

60631225P
M27-W

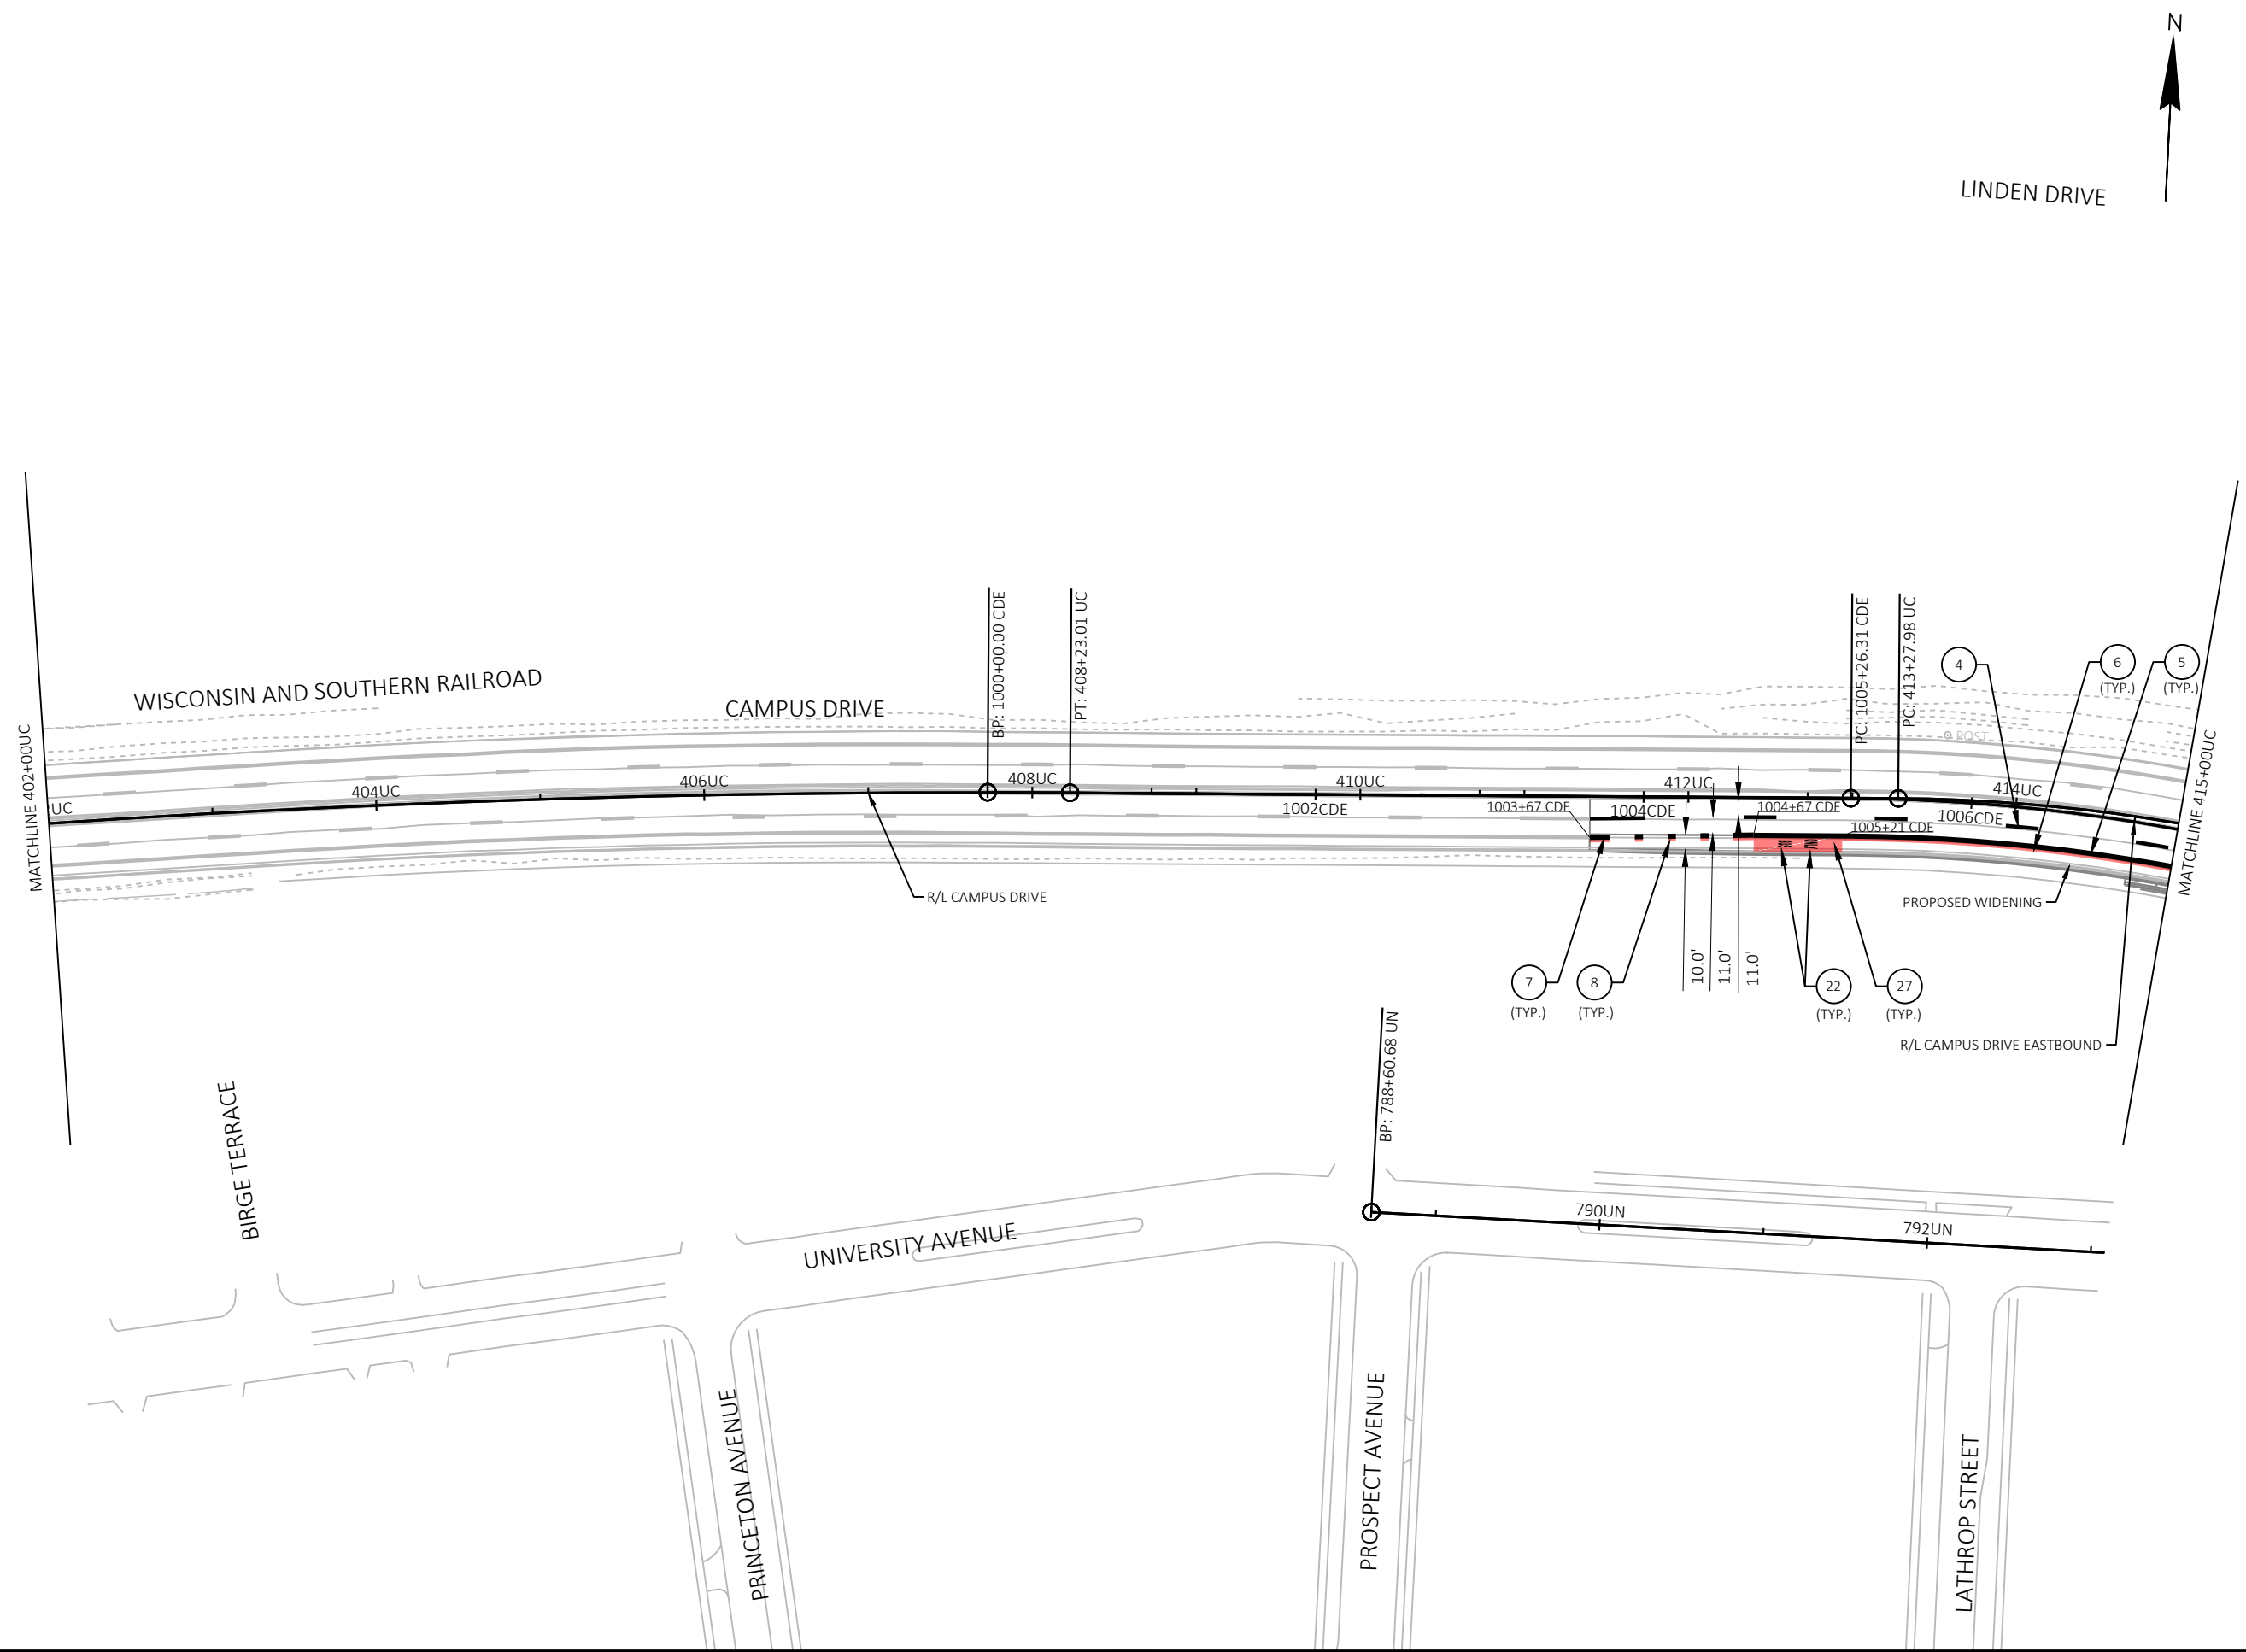

LINDEN DRIVE

N

MARK	REVISION	DATE	BY

Designed By: KL ENG
60631225P
Date: 2022-10-20
Scale: 1"=100 FT

60631225P

CITY OF MADISON, DANE COUNTY, WI

CONTRACT NO: 60631225C

PAVEMENT MARKING

BUS RAPID TRANSIT


CITY OF MADISON

60631225P

M28-W



CAMPUS DR EASTBOUND ADDITIONAL STRIPING INFORMATION			
LANE LINE	PC	PT	RADIUS
'A'	1009+83.16CDE, 12.00' RT	1011+21.24CDE, 11.00' RT	300'-0"
'B'	1009+39.04CDE, 23.00' RT	1011+53.00CDE, 21.50' RT	420'-0"

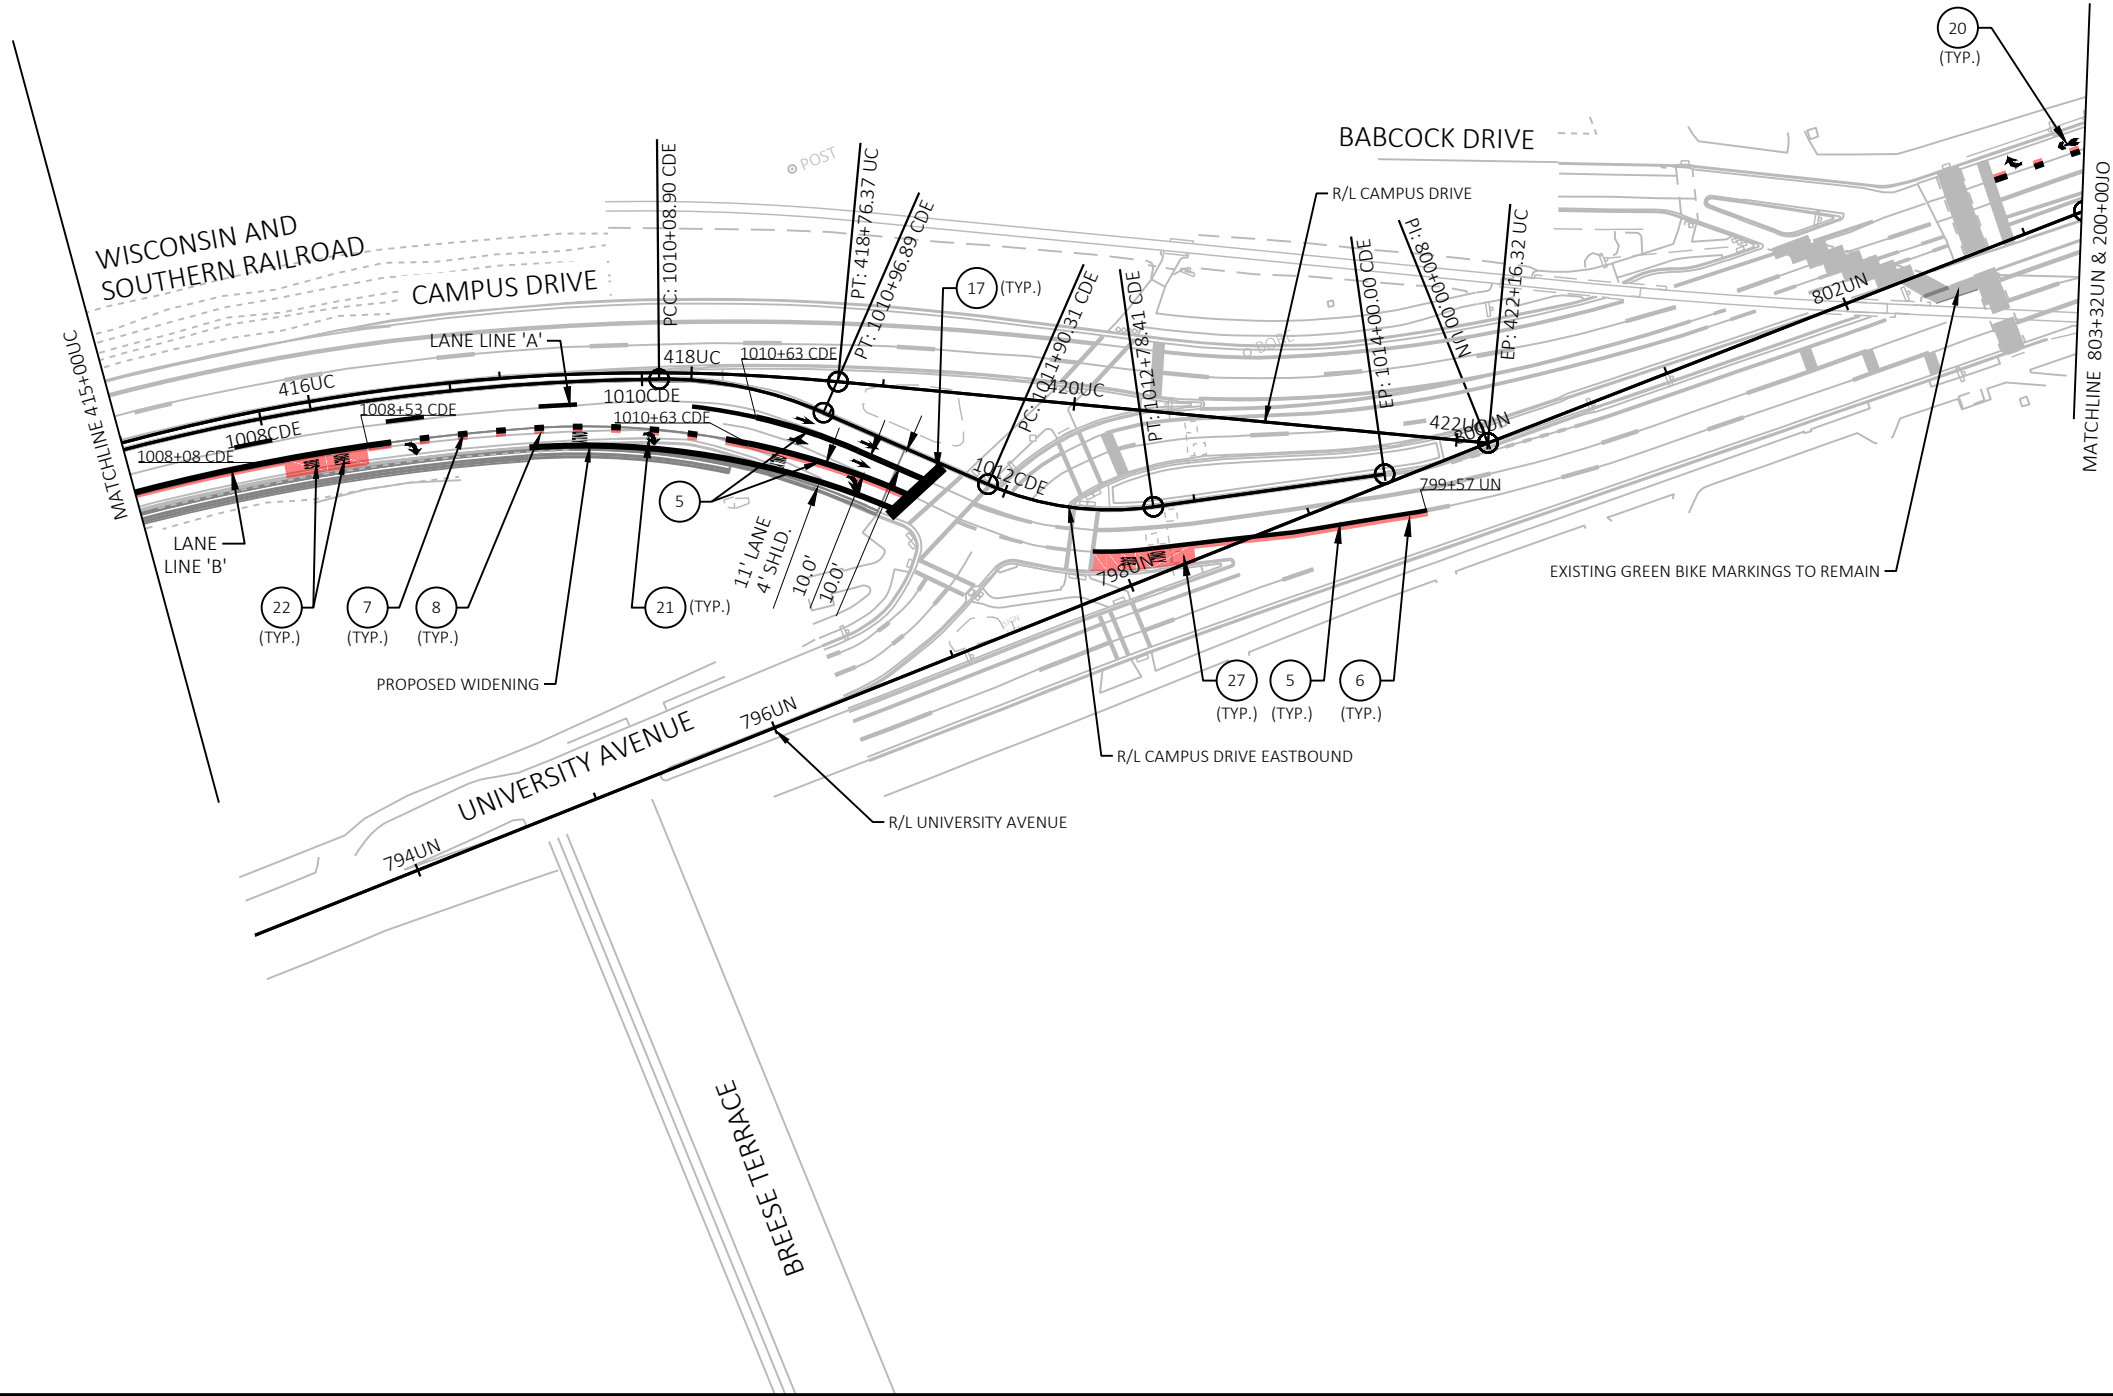

MARK	REVISION	DATE	BY


Designed By: KL ENG
Date: 2022-10-20
60631225P
Scale: 1"=100 FT

60631225P
 CITY OF MADISON, DANE COUNTY, WI
 CONTRACT NO: 60631225C

PAVEMENT MARKING
 BUS RAPID TRANSIT
 CITY OF MADISON



60631225P
 M29-W

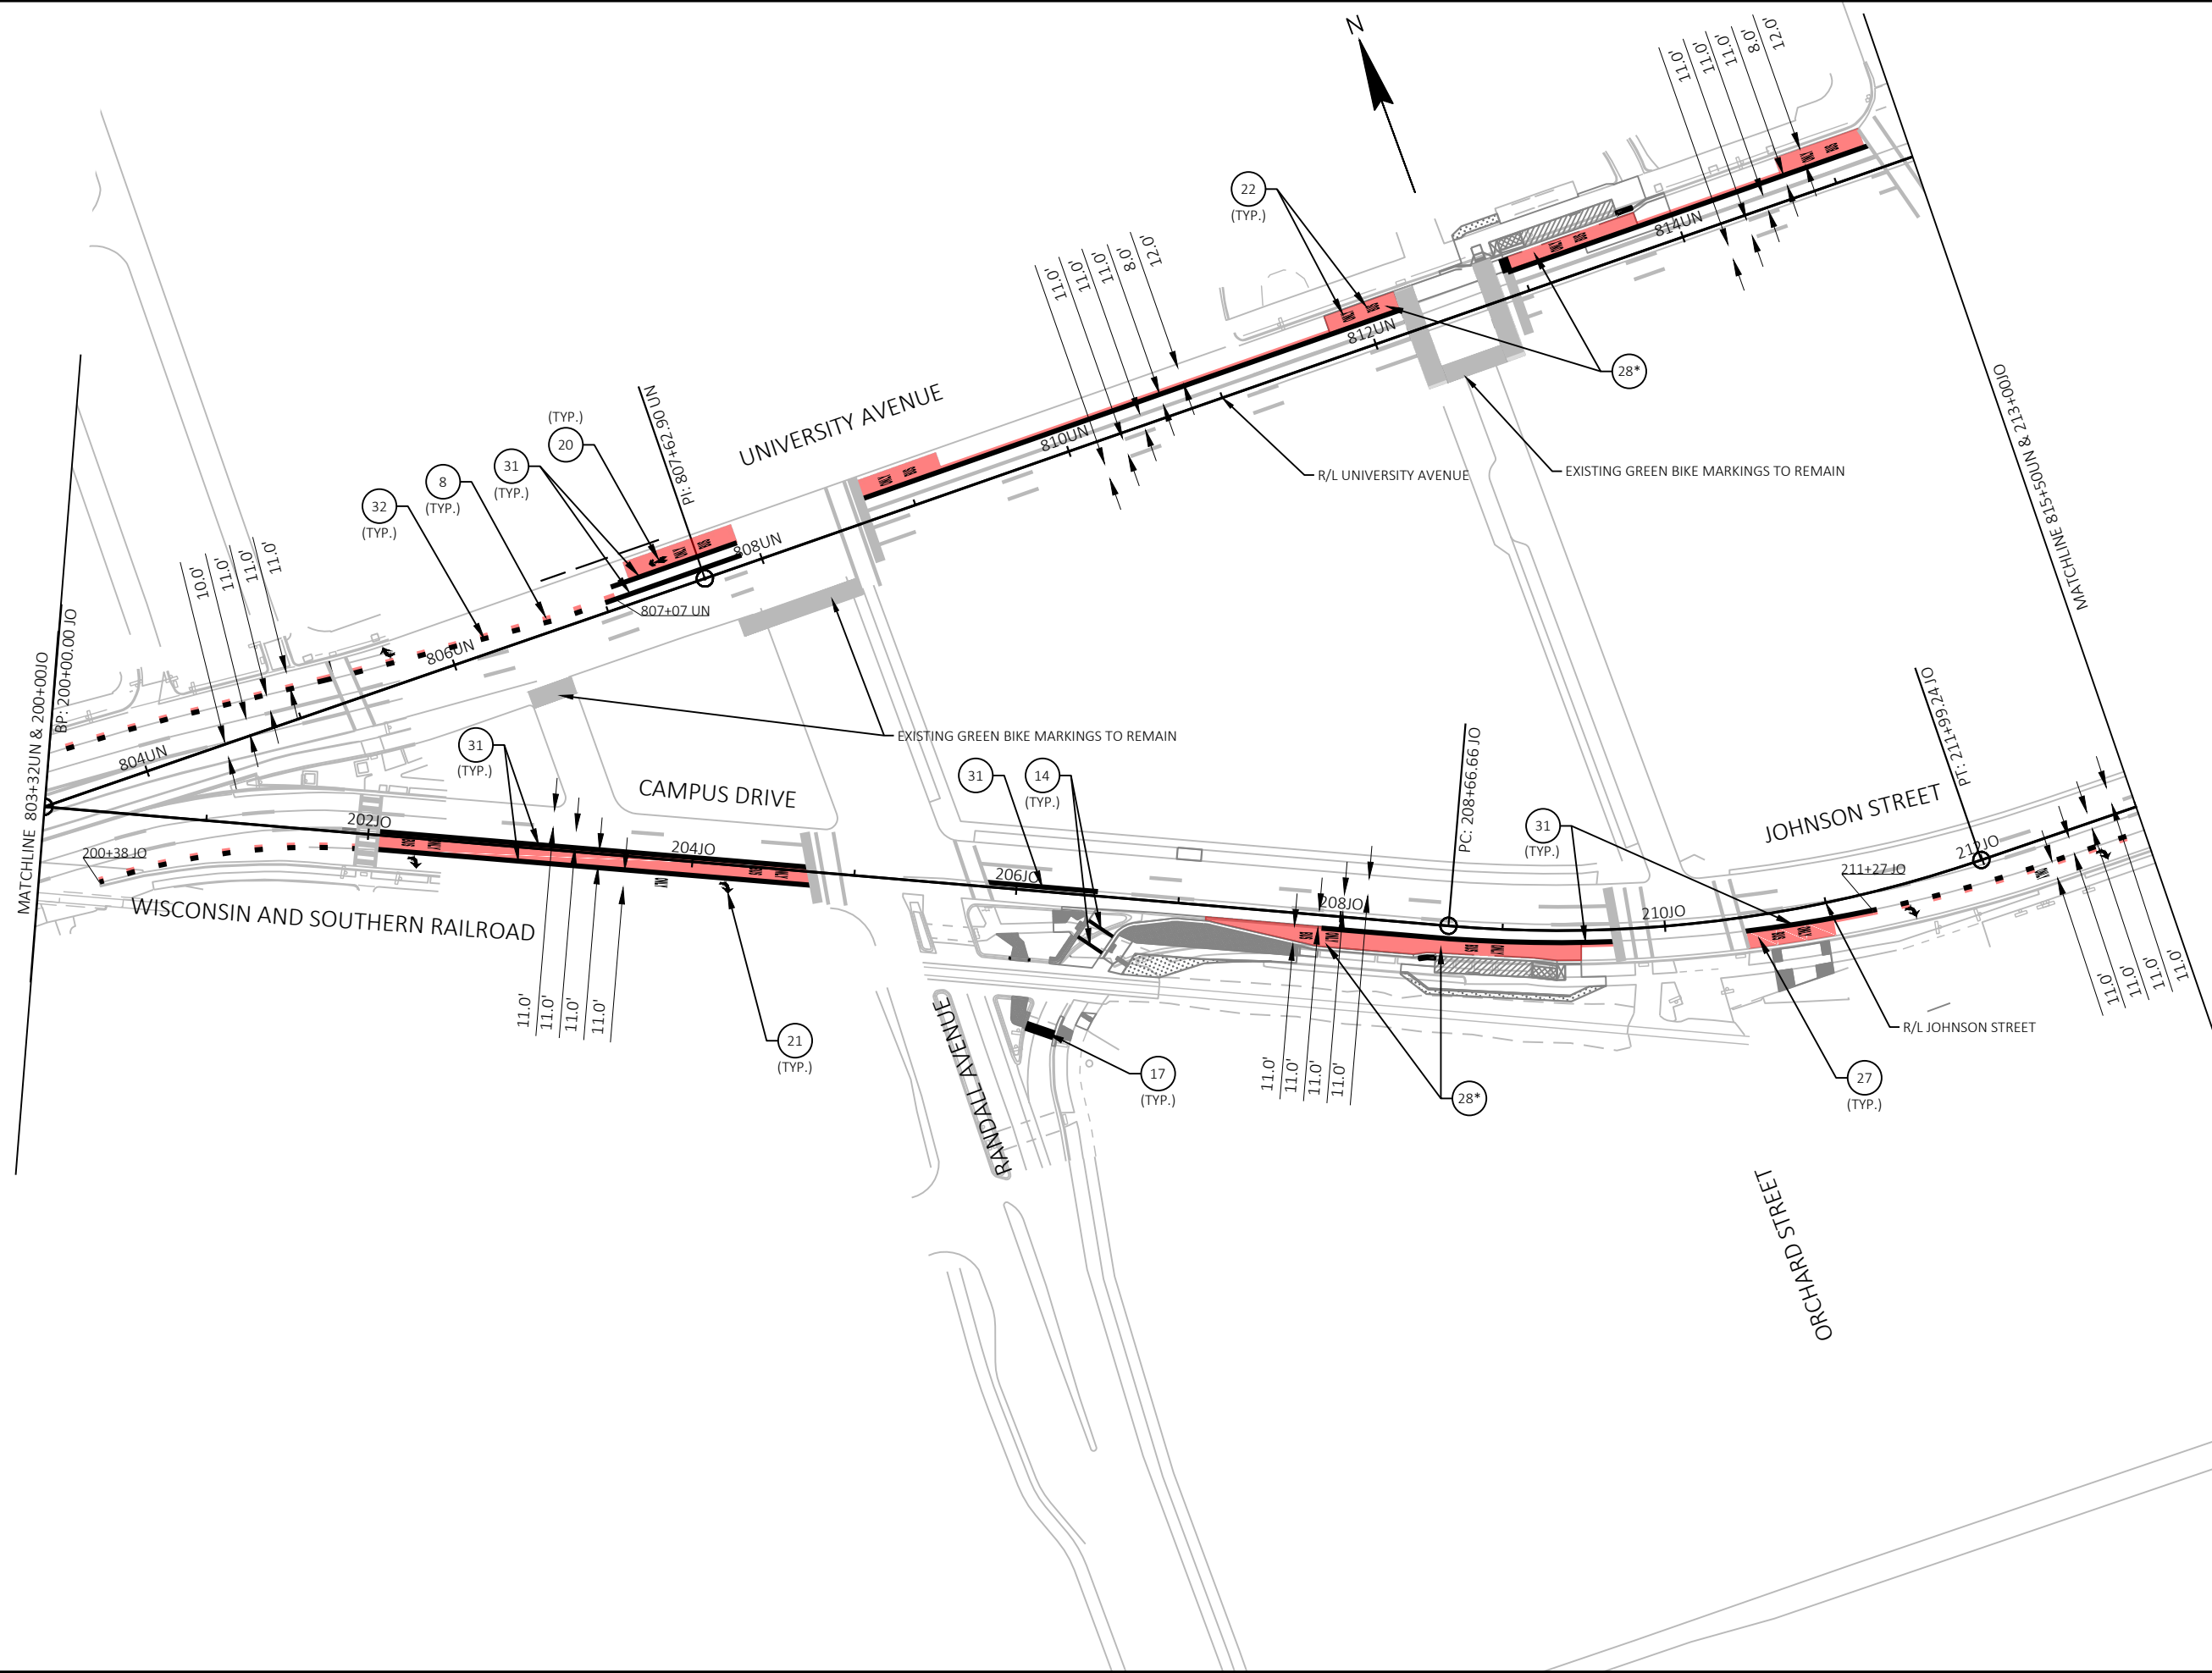


MARK	REVISION	DATE	BY

60631225P
 CITY OF MADISON, DANE COUNTY, WI
 CONTRACT NO: 60631225C

PAVEMENT MARKING
 BUS RAPID TRANSIT
 CITY OF MADISON



60631225P
 M30-W

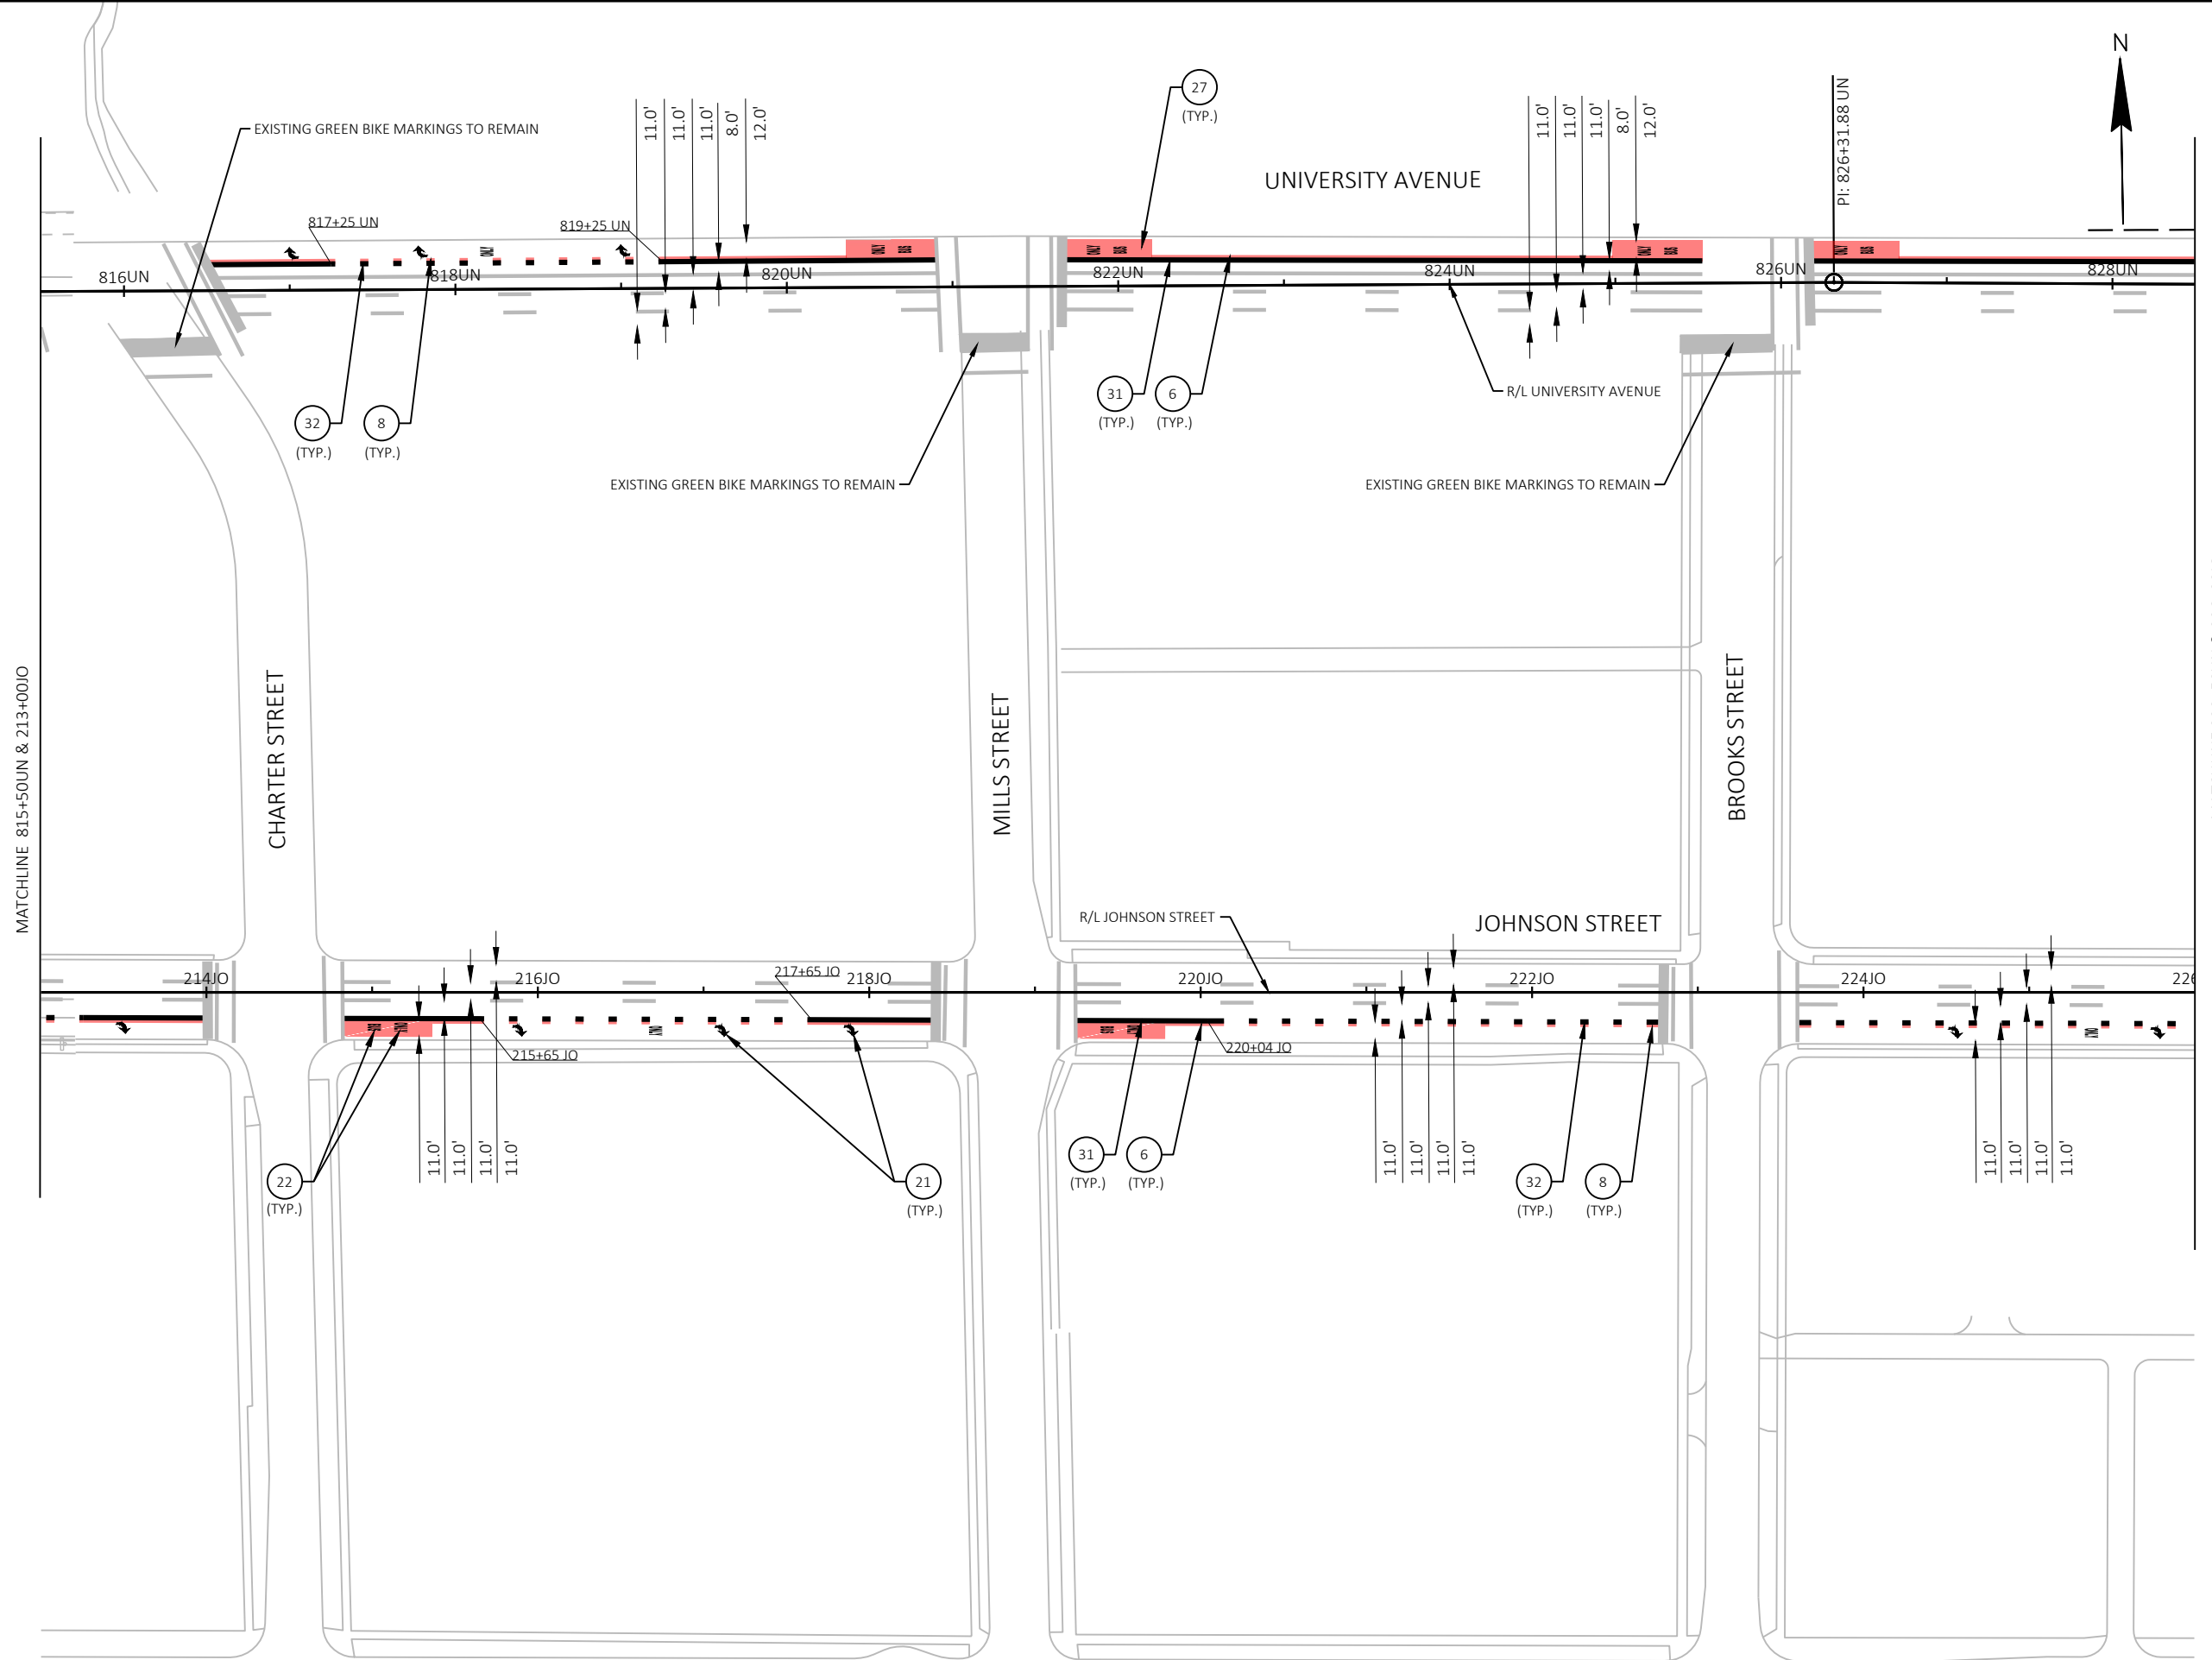

MATCHLINE 815+50UN & 213+00JO


MATCHLINE 828+50UN & 226+00JO

MARK	REVISION	DATE	BY
60631225P	Designed By: KL ENG	2022-10-20	

60631225P
 CITY OF MADISON, DANE COUNTY, WI
 CONTRACT NO: 60631225C

PAVEMENT MARKING
 BUS RAPID TRANSIT
 CITY OF MADISON

60631225P
 M31-W

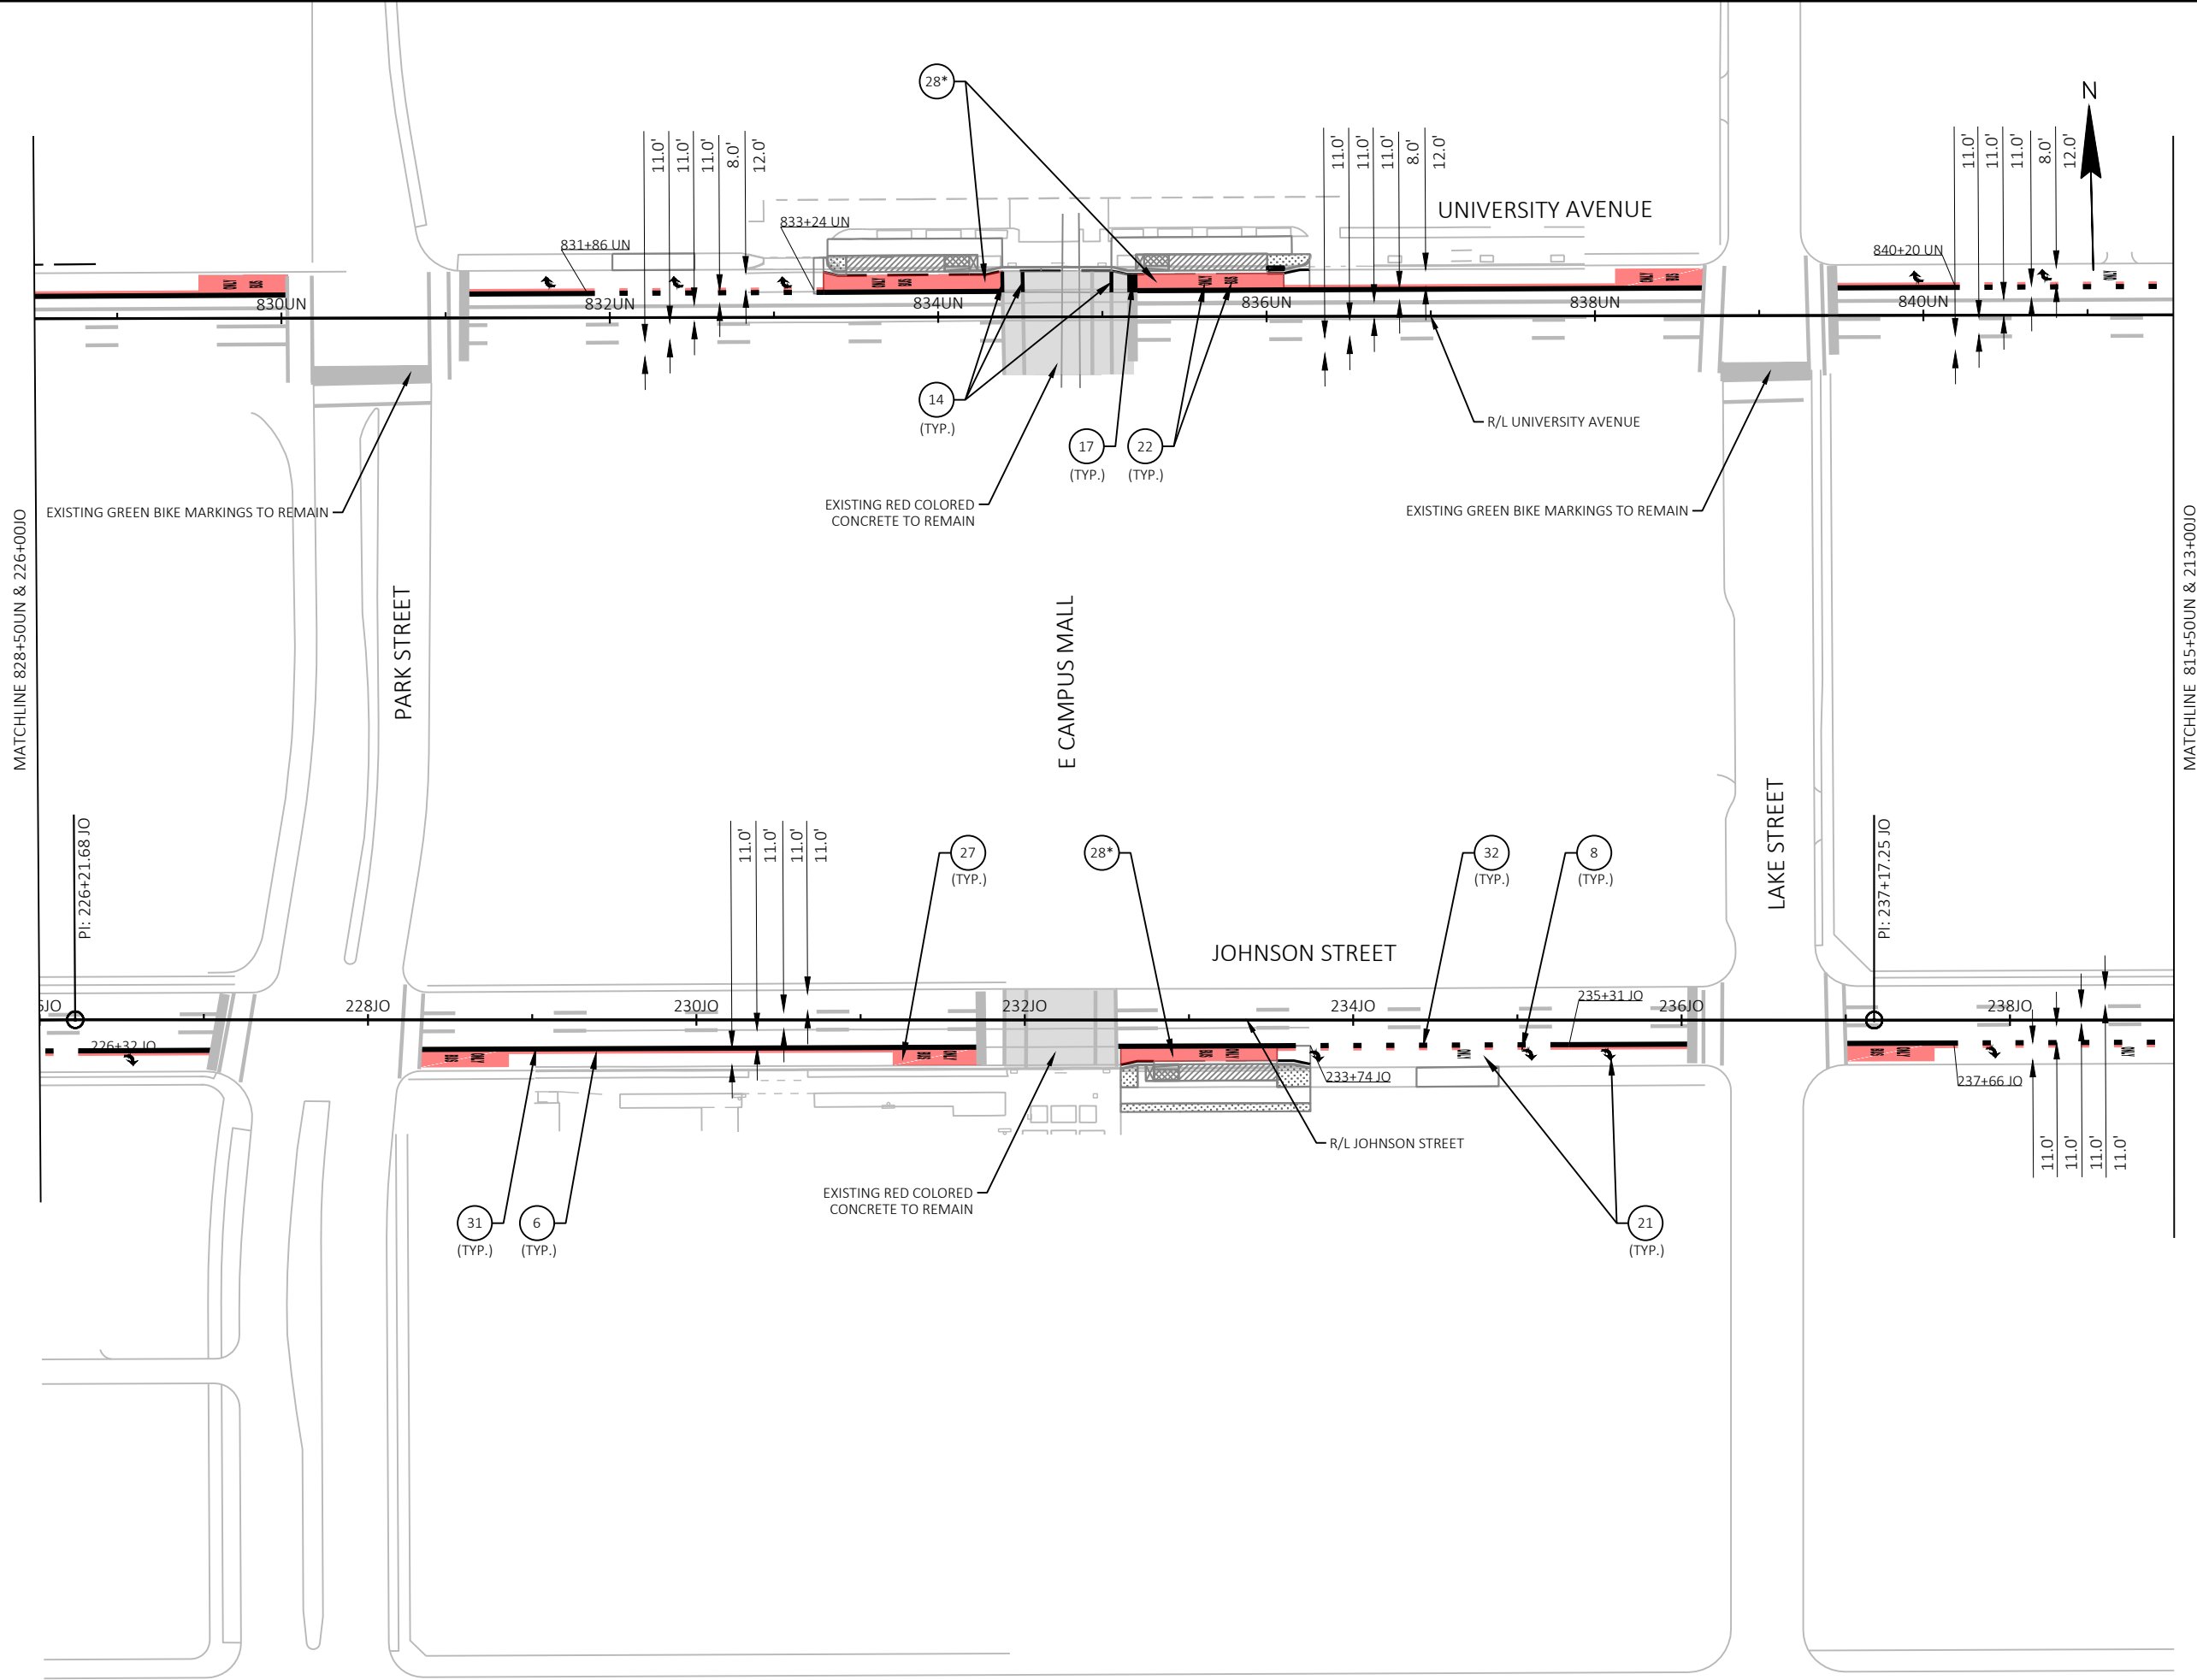


MARK	REVISION	DATE	BY
60631225P	Designed By: KL ENG	2022-10-20	

60631225P
 CITY OF MADISON, DANE COUNTY, WI
 CONTRACT NO: 60631225C

PAVEMENT MARKING
 BUS RAPID TRANSIT
 CITY OF MADISON



60631225P
 M32-W

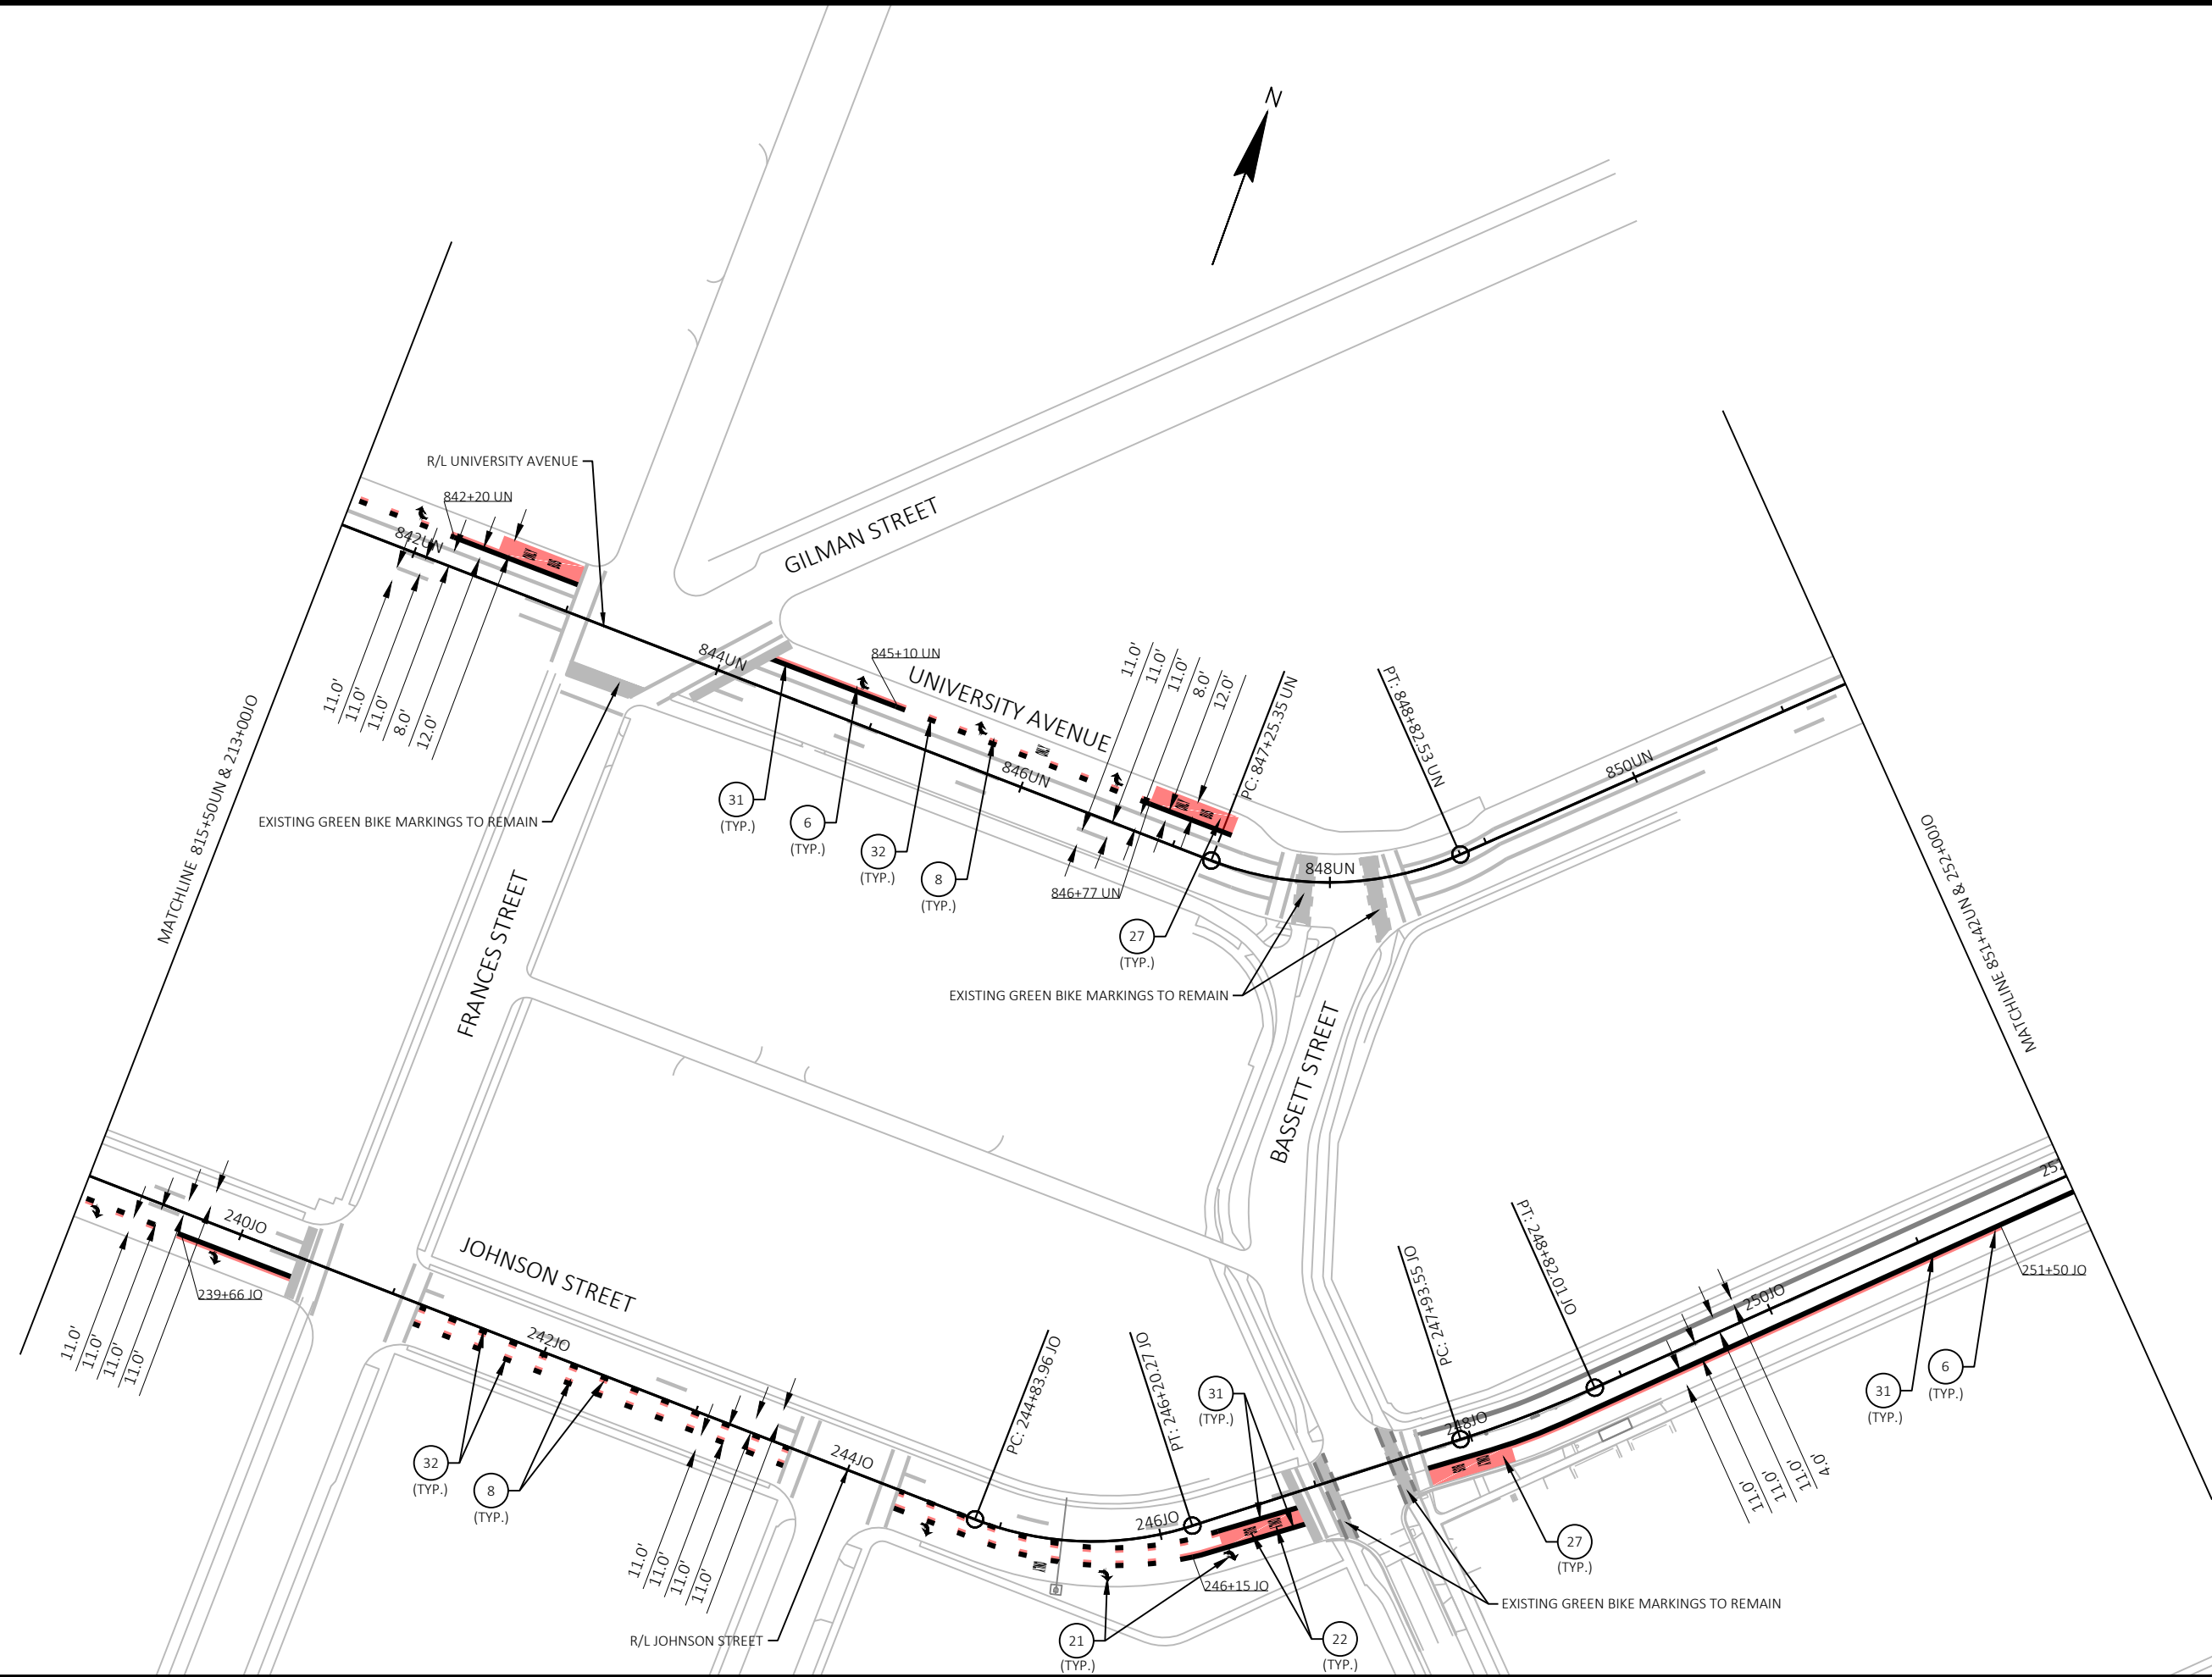

MARK	REVISION	DATE	BY

PAVEMENT MARKING
BUS RAPID TRANSIT
CITY OF MADISON


60631225P
 M33-W

CITY OF MADISON, DANE COUNTY, WI
 CONTRACT NO: 60631225C

Scale: 1"=100 FT
 Designed By: KL ENG
 Date: 2022-10-20
 60631225P



MATCHLINE 851+42UN & 252+00IO

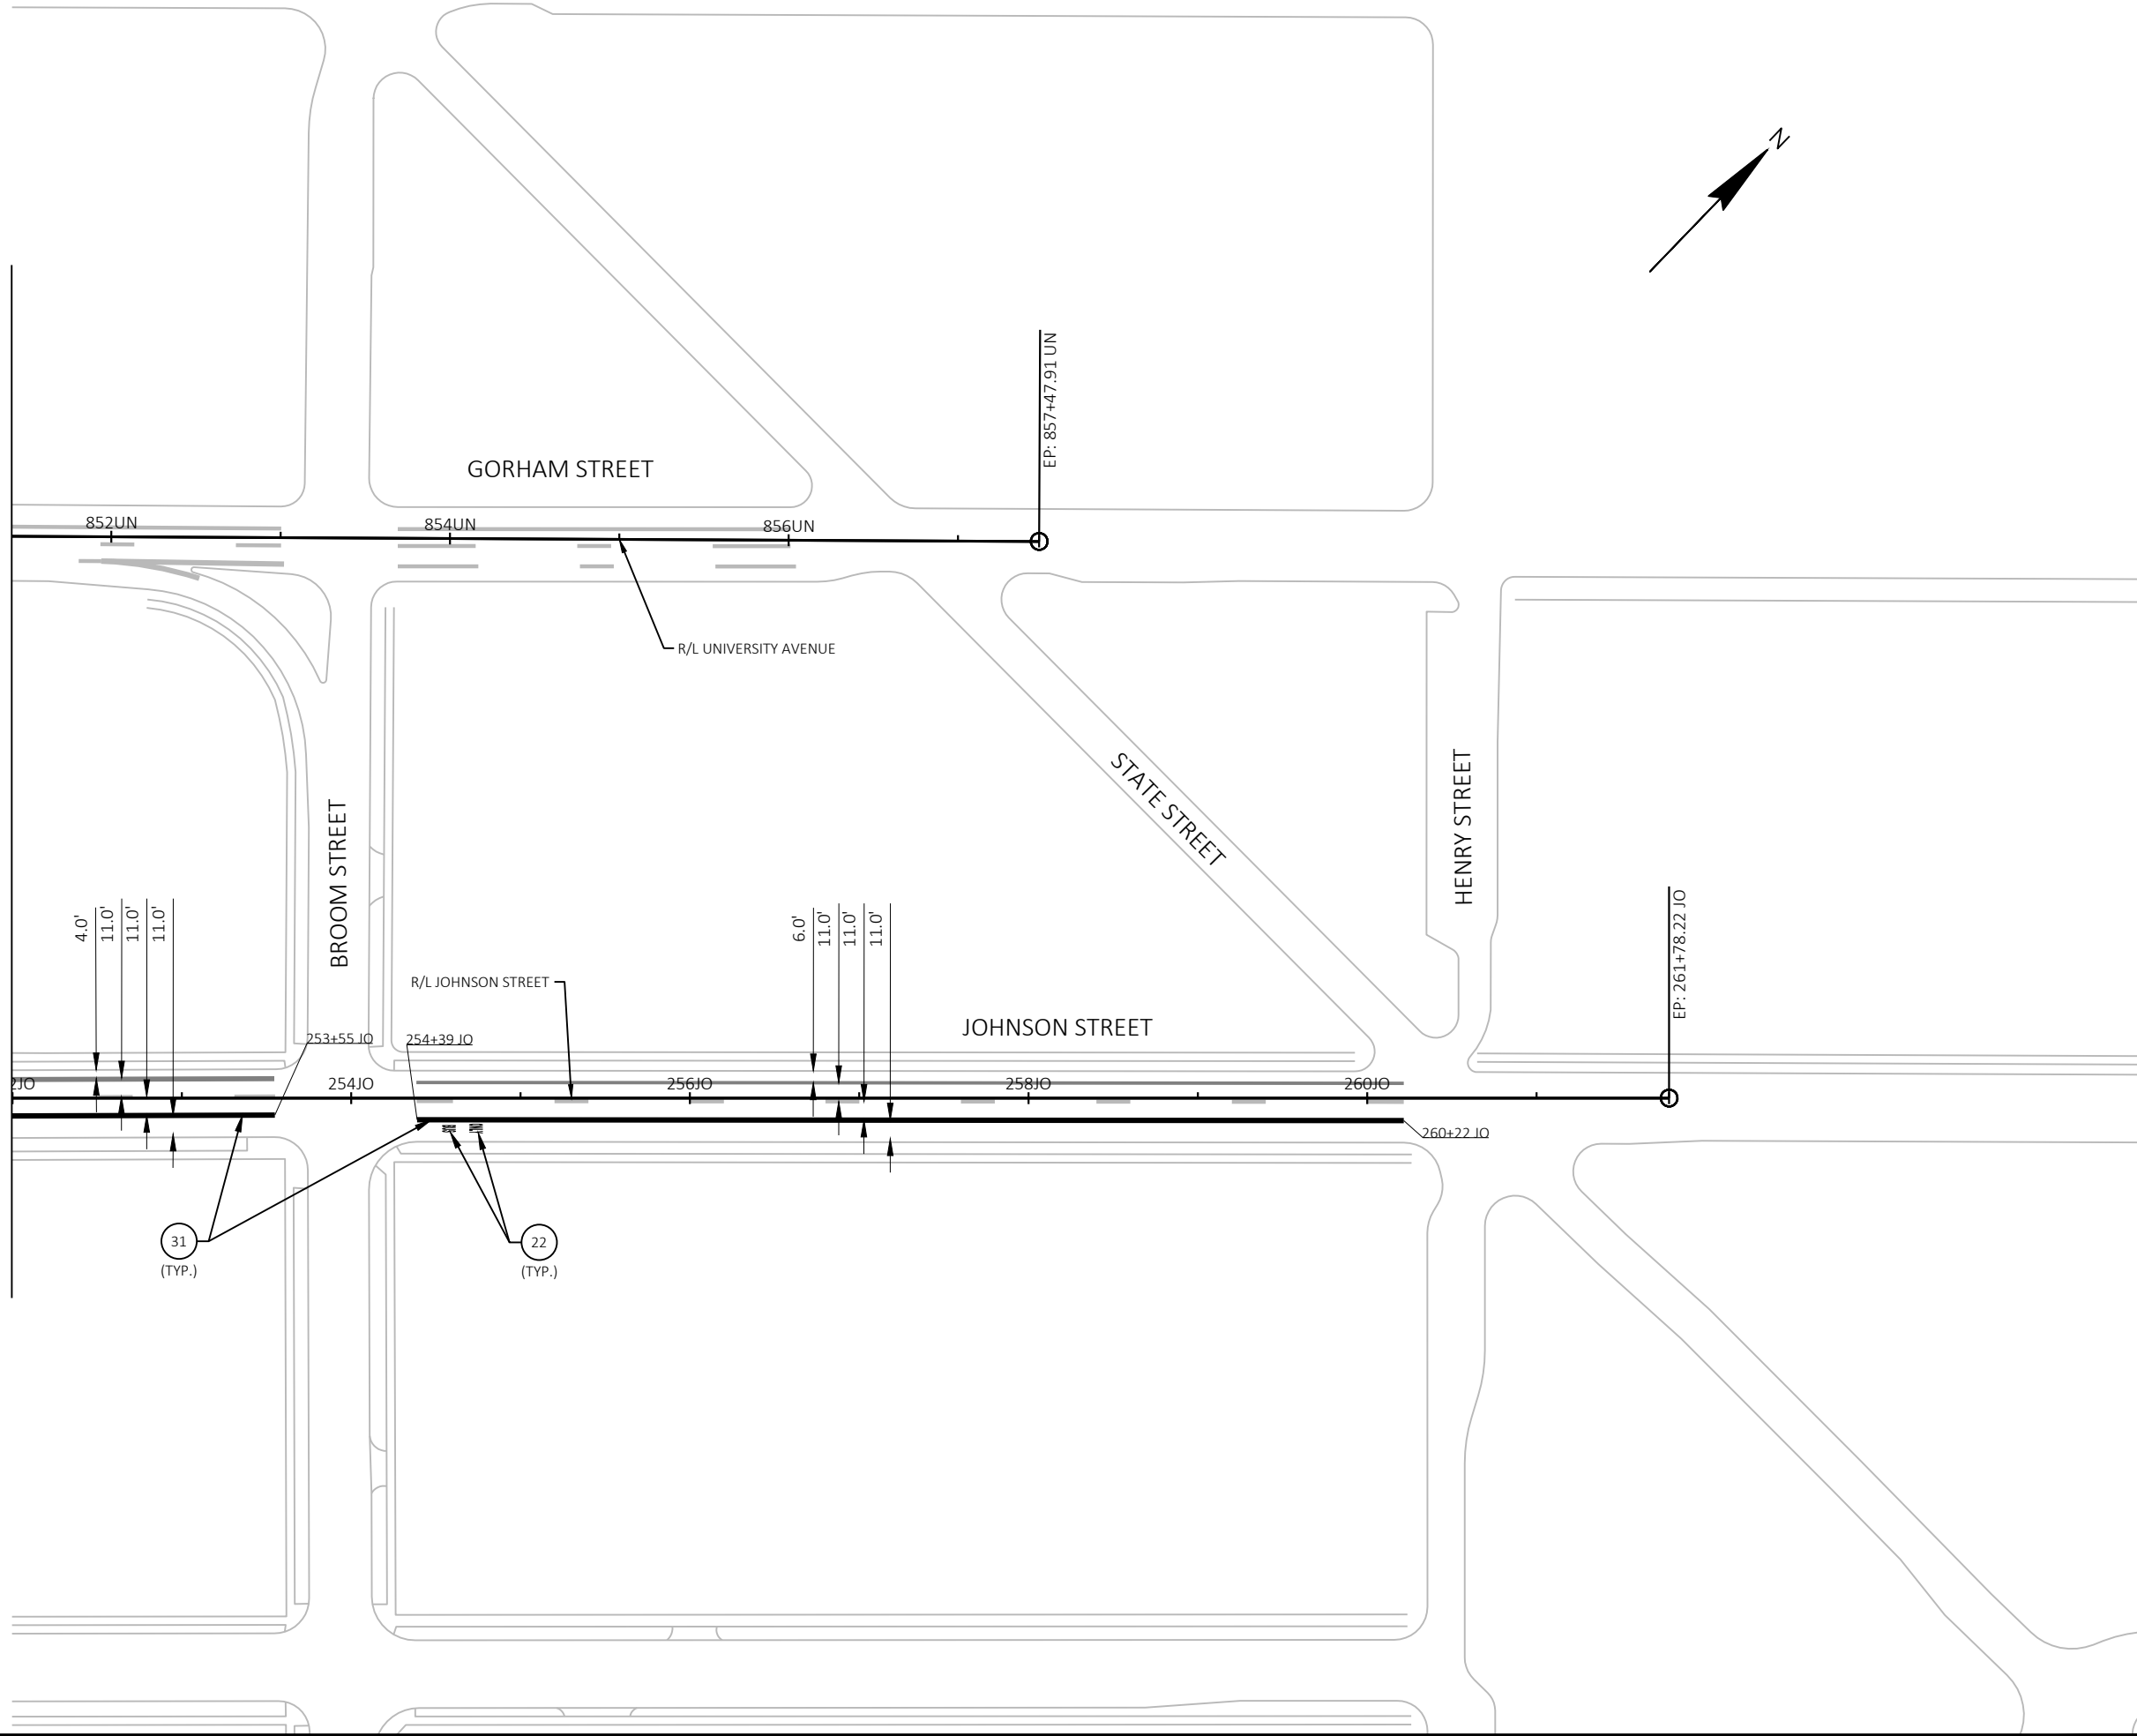


MARK	REVISION	DATE	BY

60631225P
 CITY OF MADISON, DANE COUNTY, WI
 CONTRACT NO: 60631225C

PAVEMENT MARKING
 BUS RAPID TRANSIT
CITY OF MADISON



60631225P
 M34-W

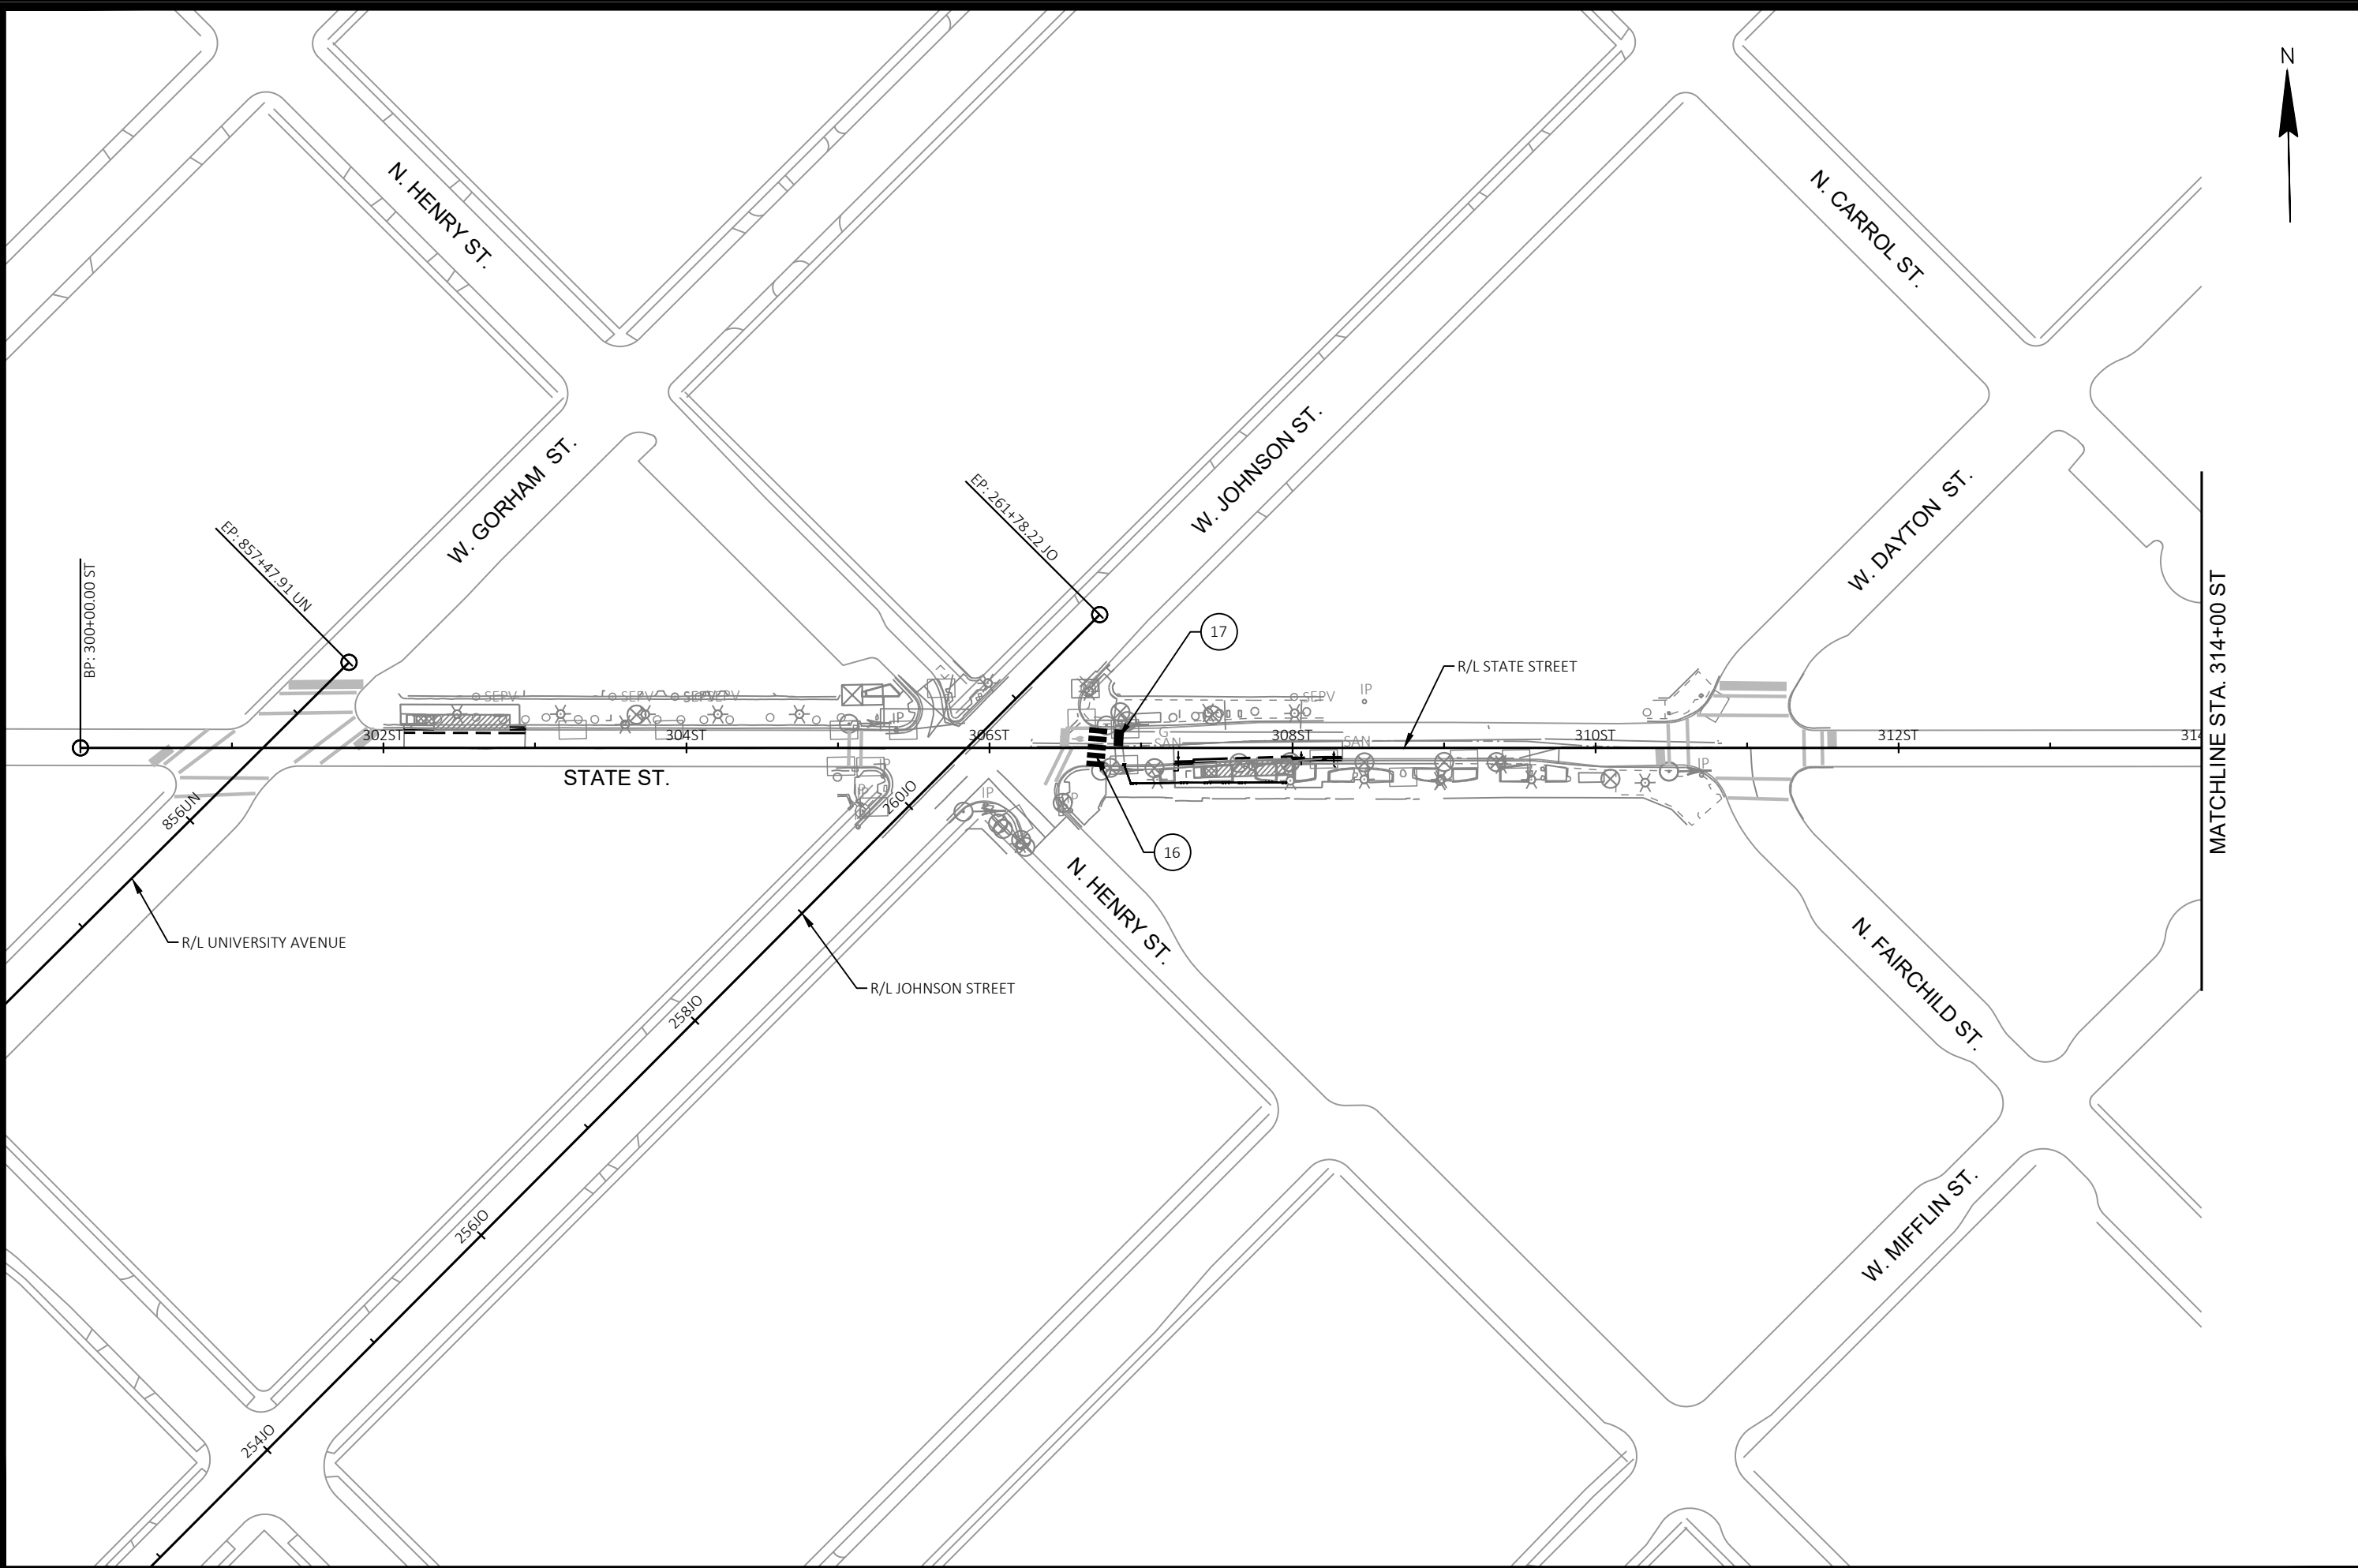


MARK	REVISION	DATE	BY
60631225P	Designed By: KL ENG	2022-10-20	

60631225P
 CITY OF MADISON, DANE COUNTY, WI
 CONTRACT NO: 60631225C



PAVEMENT MARKING
 BUS RAPID TRANSIT
CITY OF MADISON
 60631225P
 M1-E

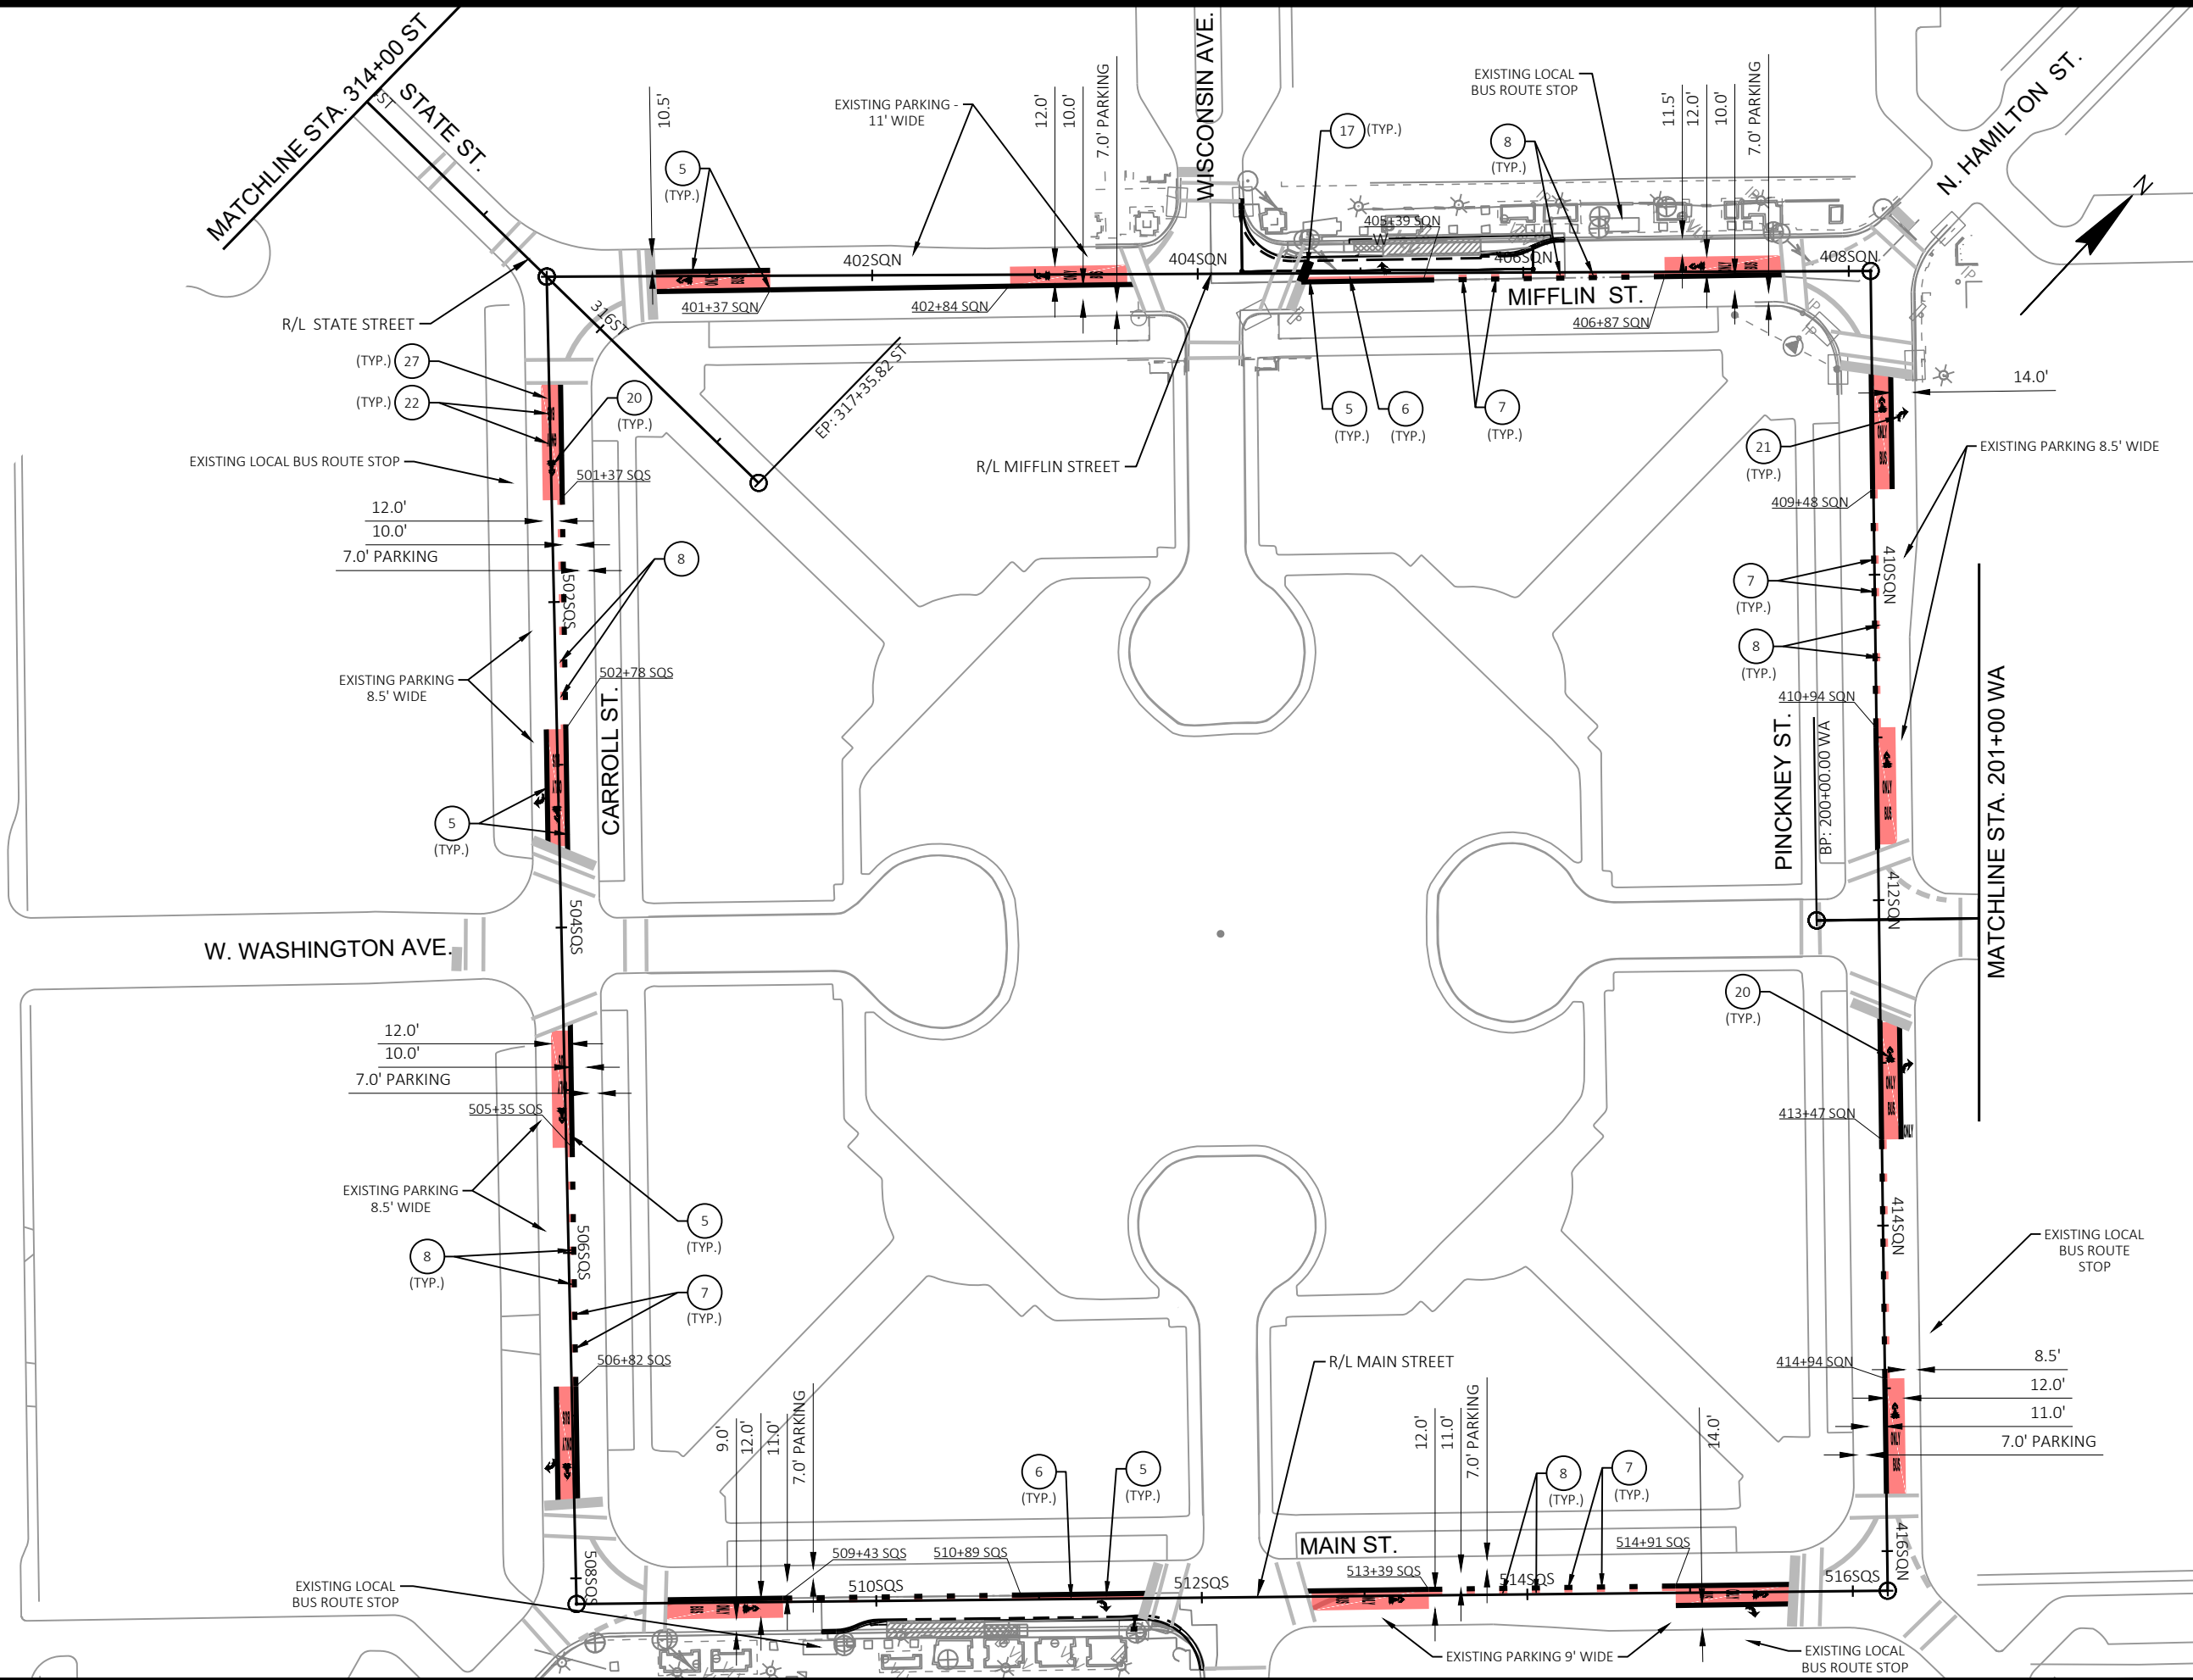


MARK	REVISION	DATE	BY

Designed By: KL ENJ Date: 2022-10-20
60631225P Scale: 1"=100 FT

60631225P
CITY OF MADISON, DANE COUNTY, WI
CONTRACT NO: 60631225C

PAVEMENT MARKING
BUS RAPID TRANSIT
CITY OF MADISON

60631225P
M2-E

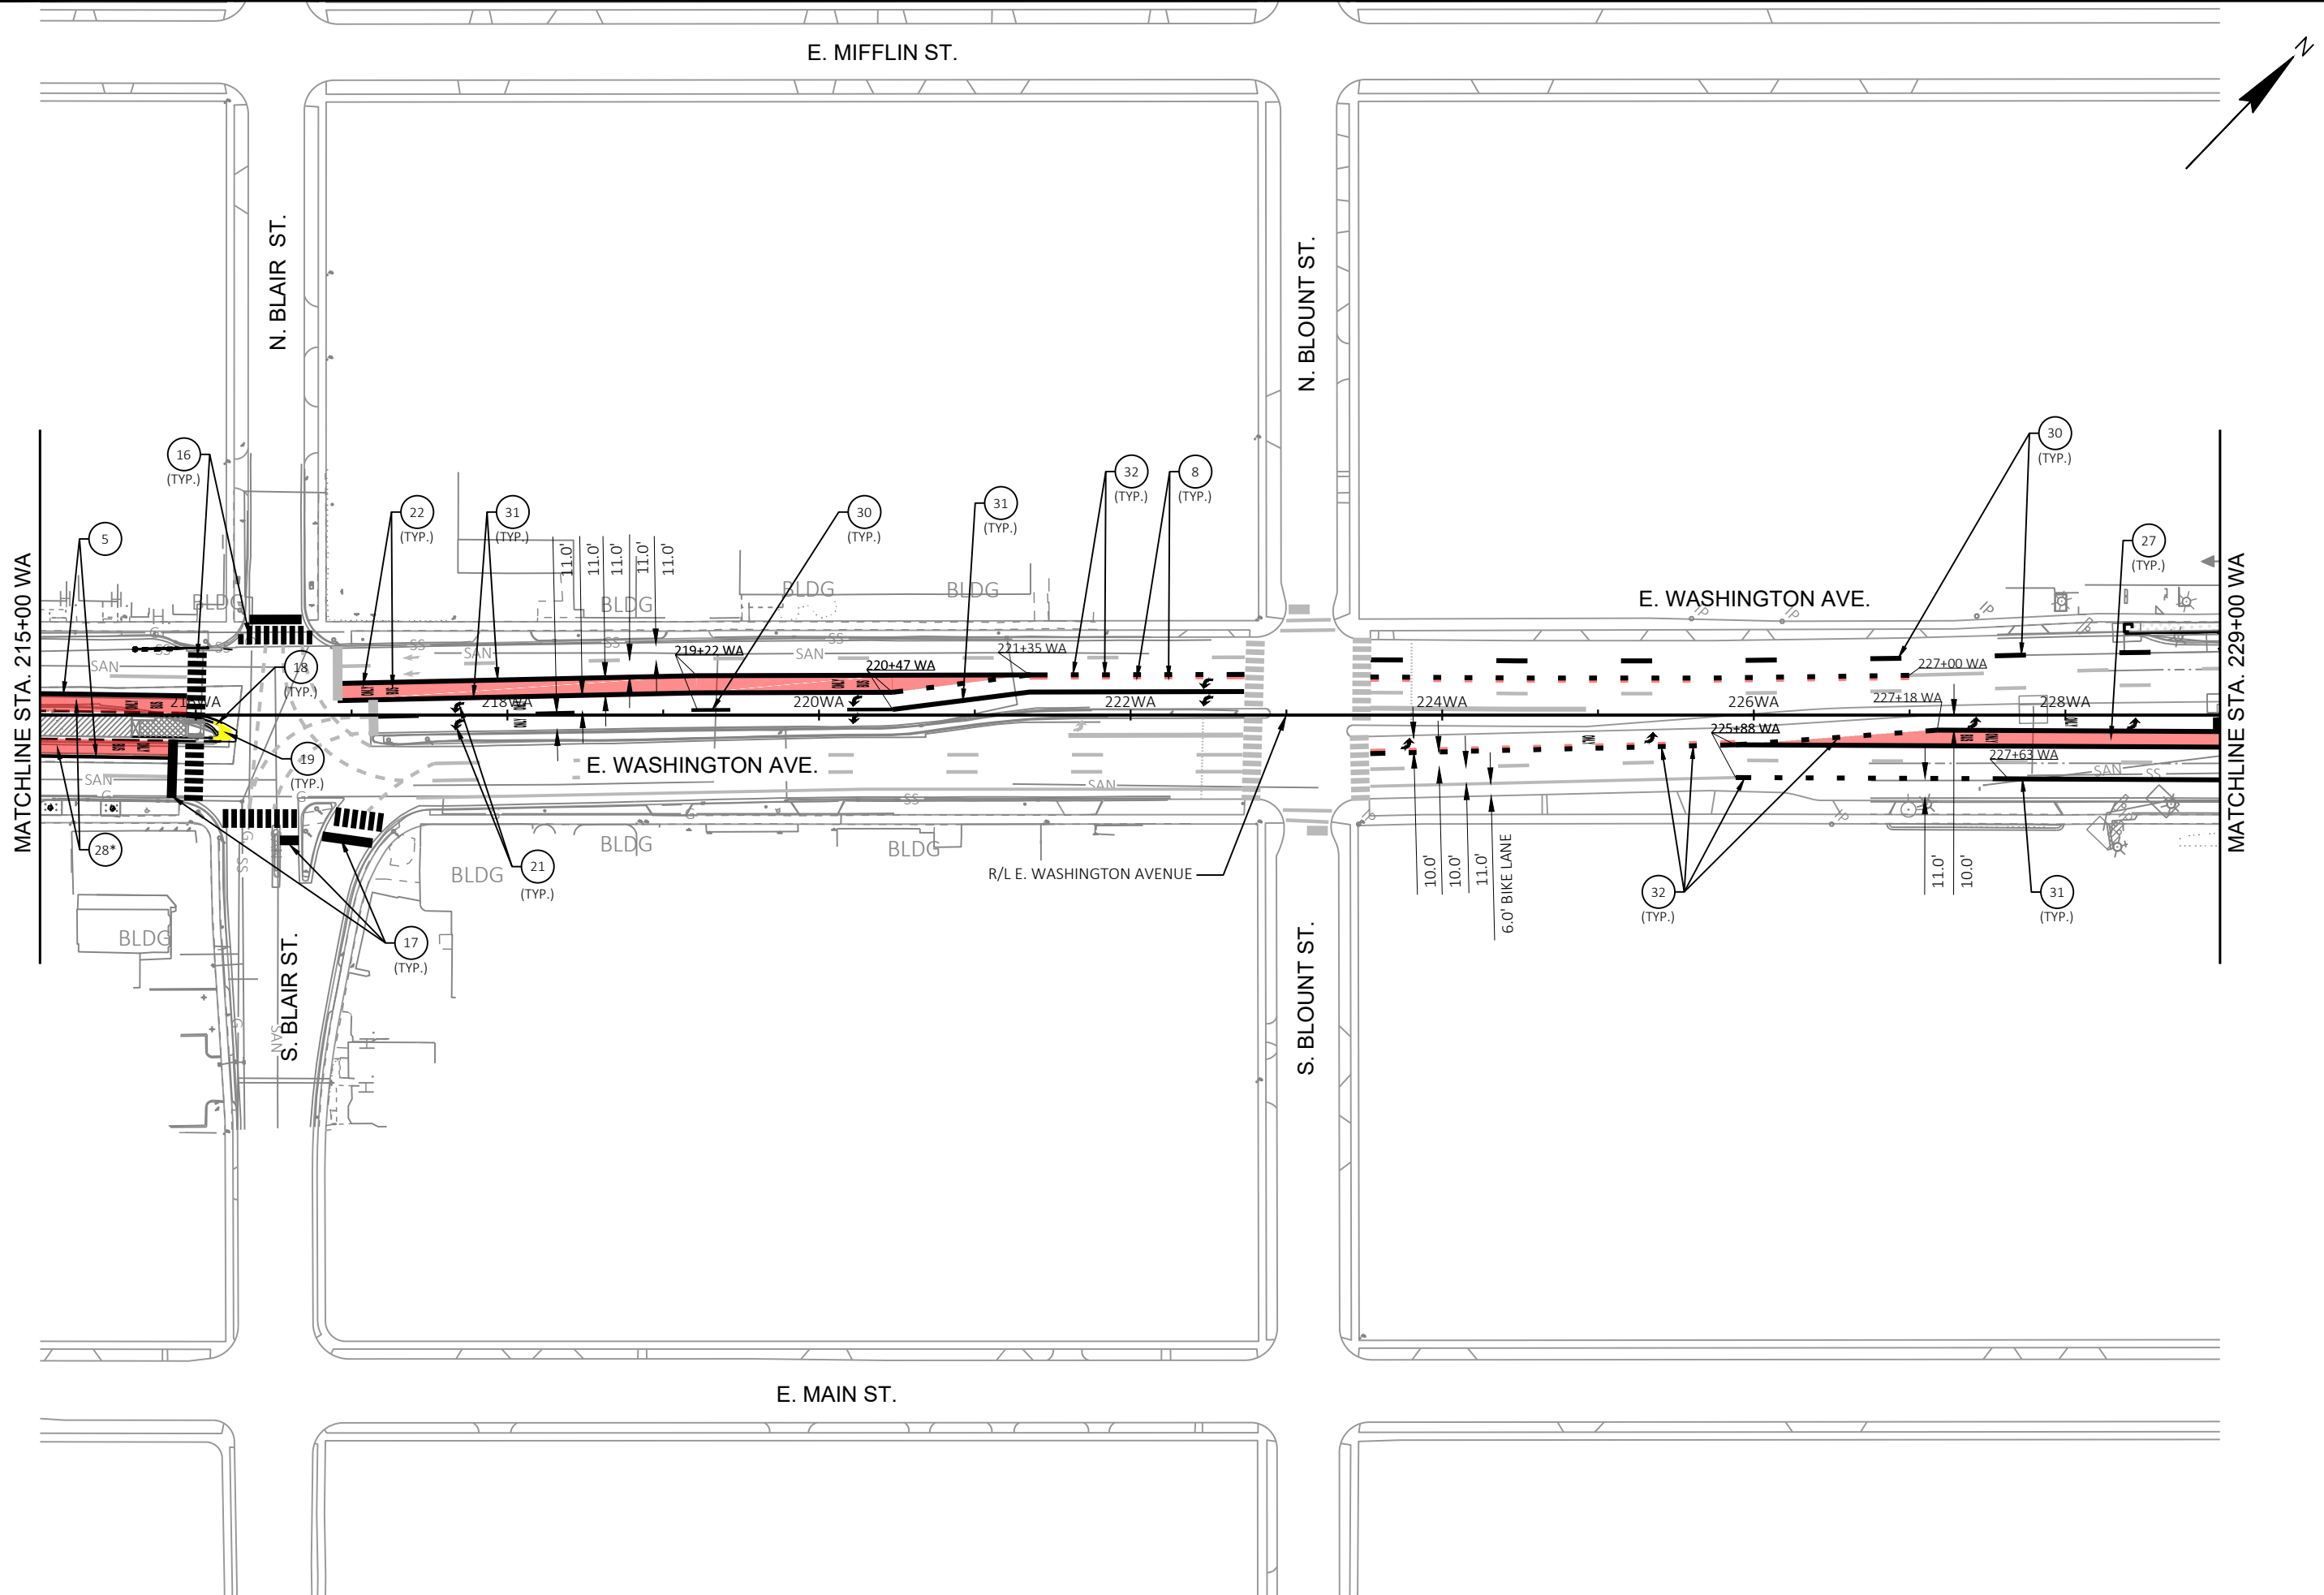

MARK	REVISION	DATE	BY

60631225P
 CITY OF MADISON, DANE COUNTY, WI
 CONTRACT NO: 60631225C


PAVEMENT MARKING
 BUS RAPID TRANSIT
 CITY OF MADISON

60631225P
 M4-E

FILE NAME : G:\AECOM\20063-000\MADISON BRTY\CIVIL 3D\SHEETS\OTHER\EAST\024501_P.M.DWG
 LAYOUT NAME - 024504_pjt
 LAST PLOT DATE - 2022-10-20




60631225P
 CITY OF MADISON, DANE COUNTY, WI
 CONTRACT NO: 60631225C

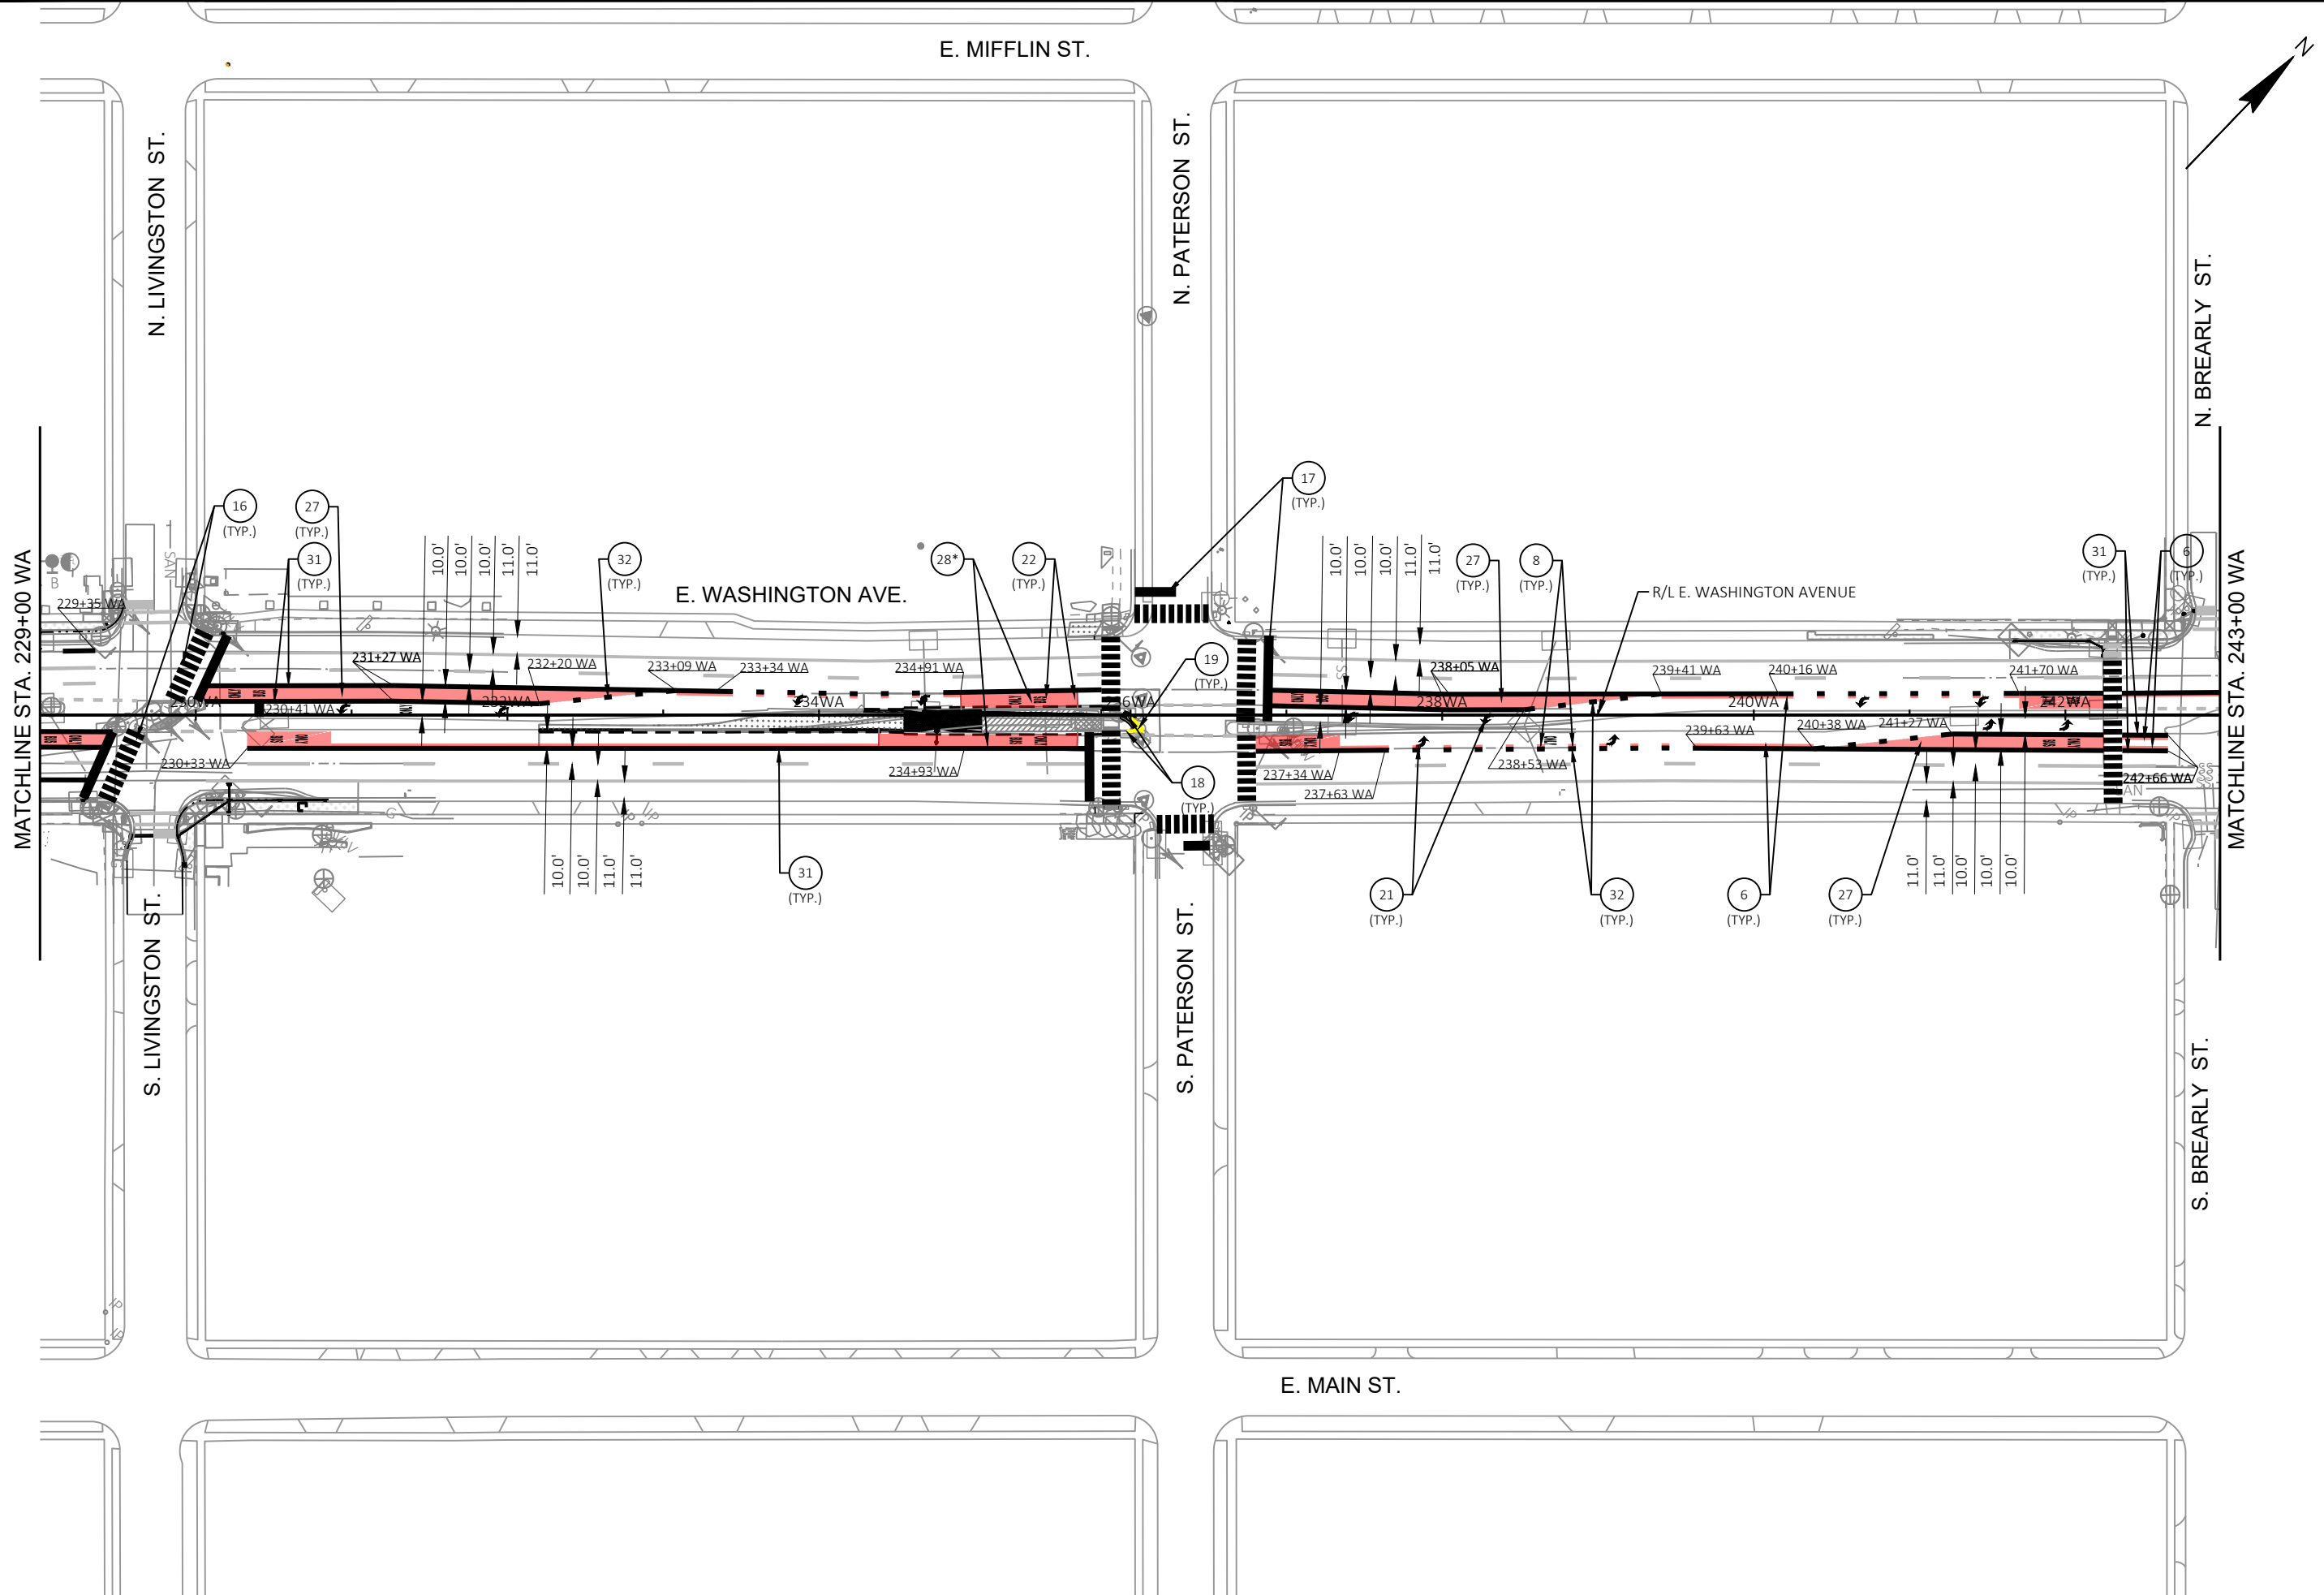


MARK	REVISION	DATE	BY

60631225P
 CITY OF MADISON, DANE COUNTY, WI
 CONTRACT NO: 60631225C

PAVEMENT MARKING
 BUS RAPID TRANSIT
CITY OF MADISON




60631225P
 M5-E

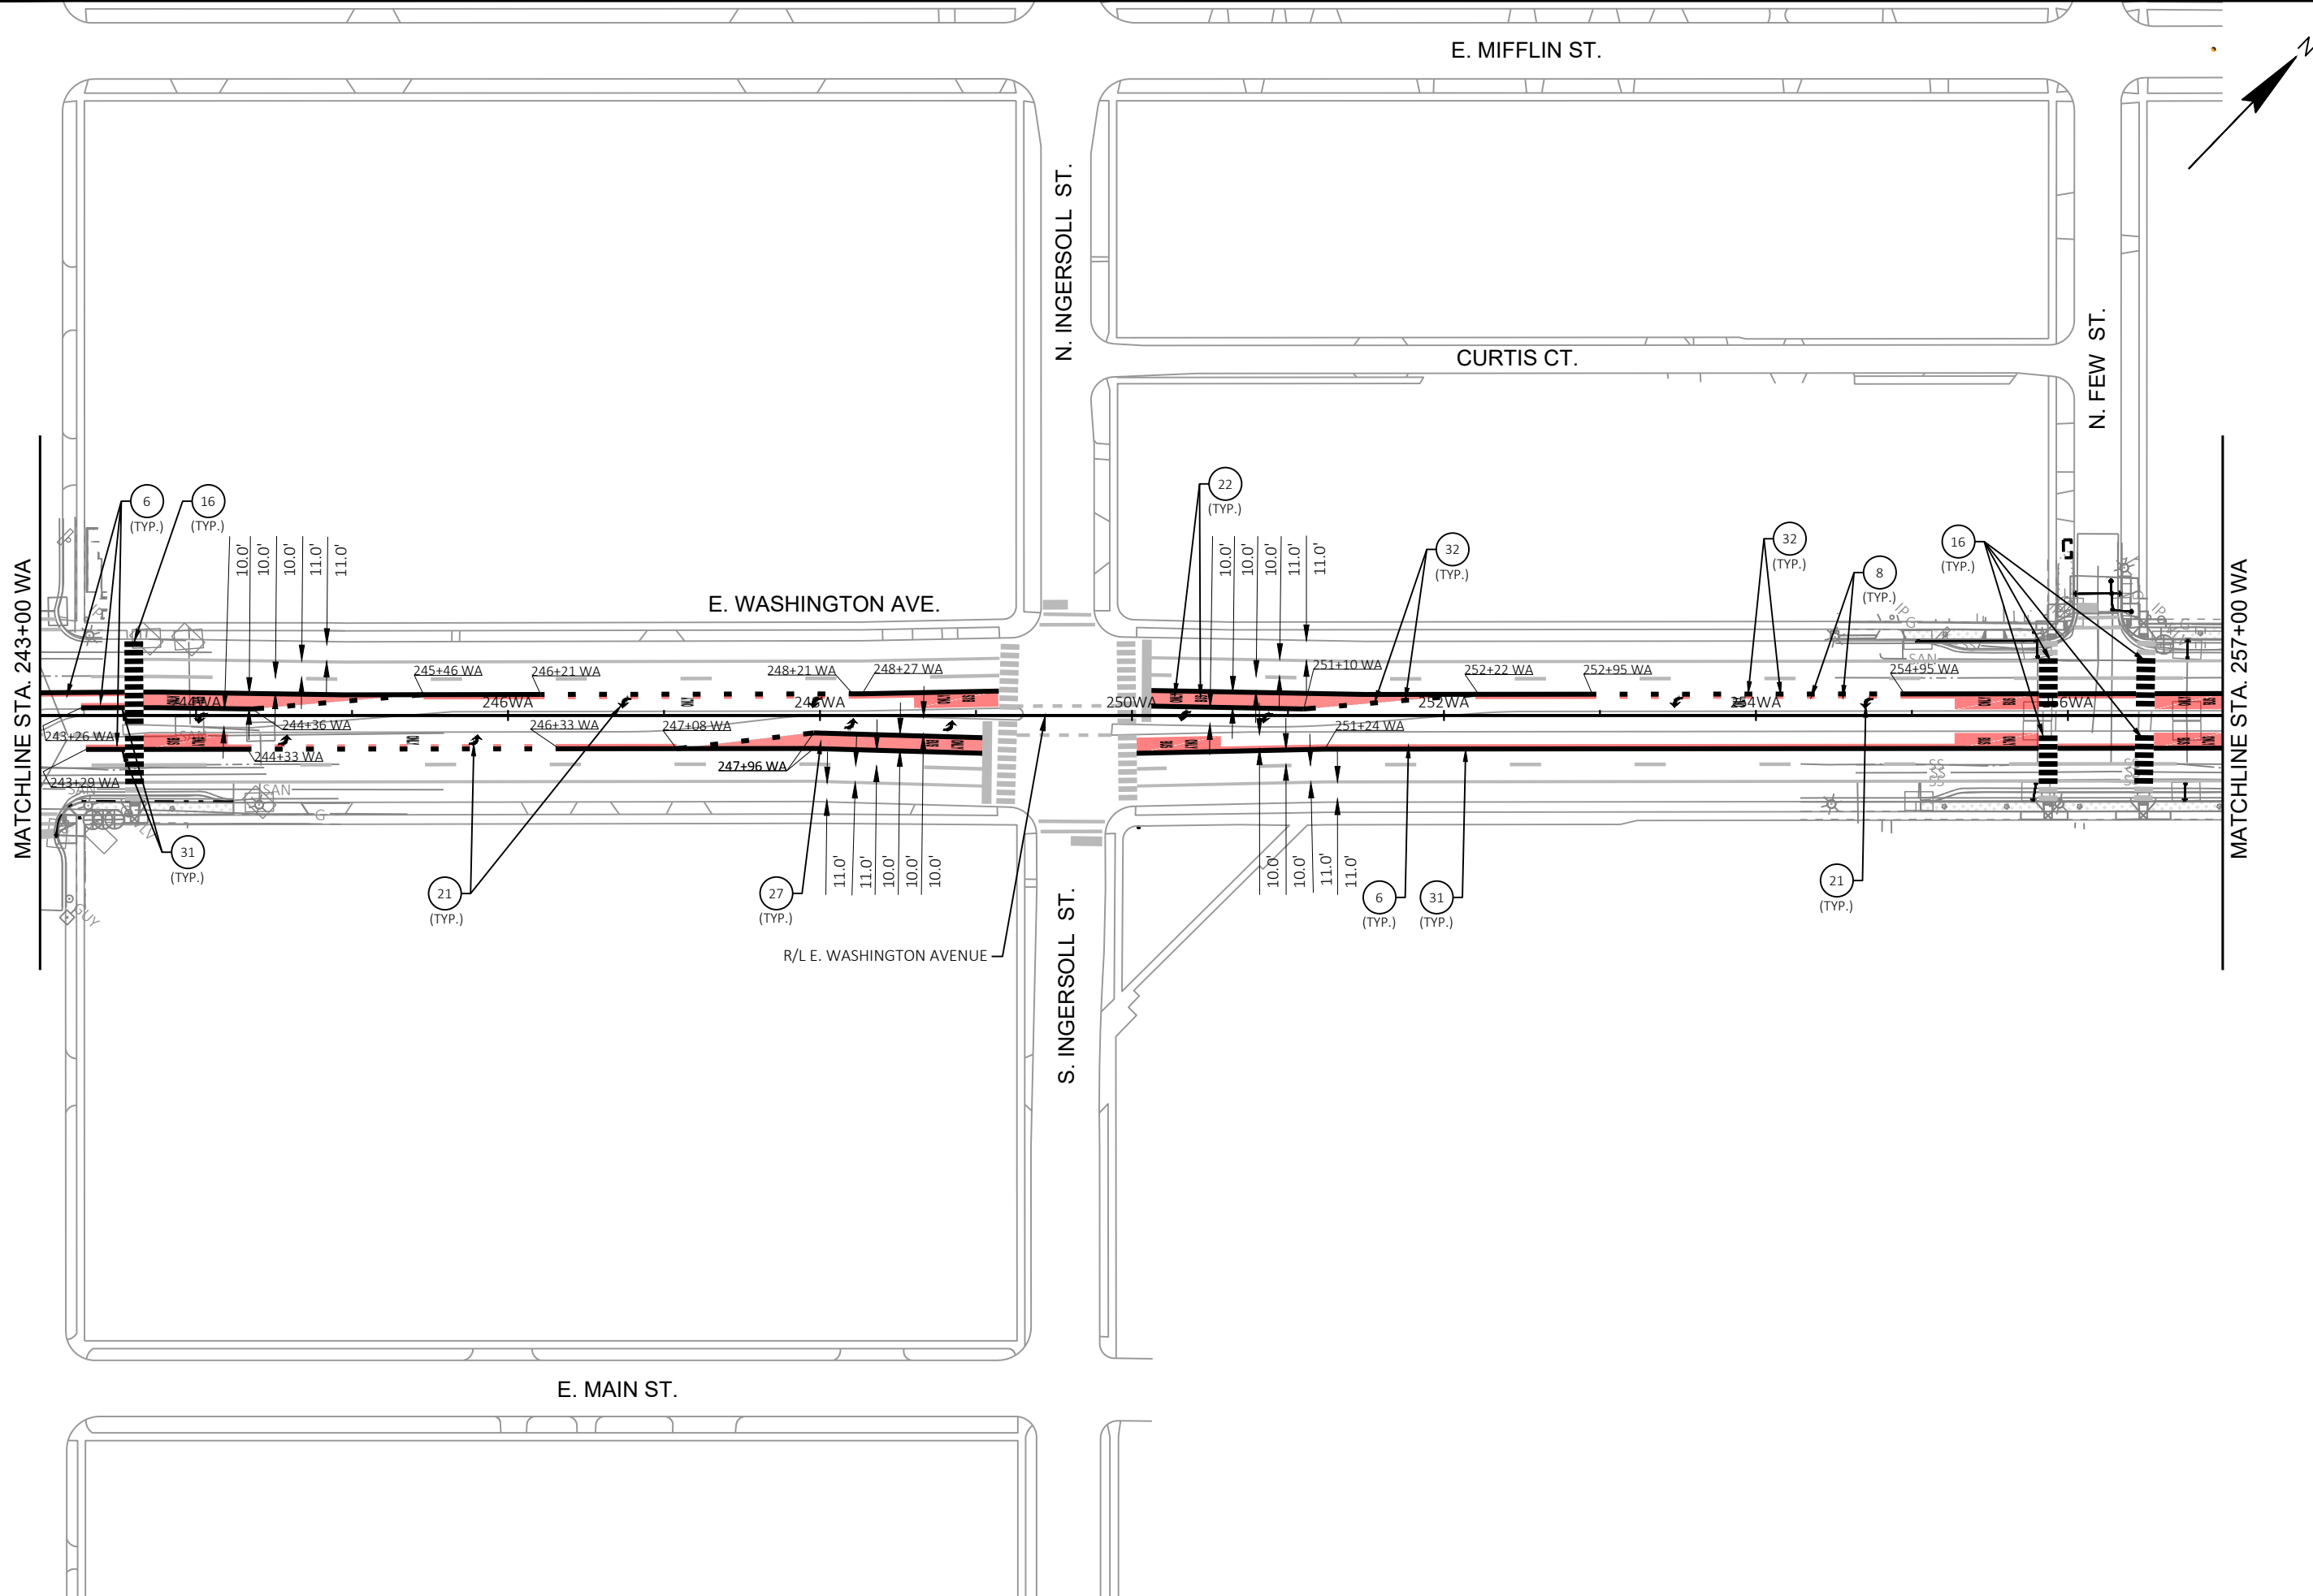



MARK	REVISION	DATE	BY

60631225P
 CITY OF MADISON, DANE COUNTY, WI
 CONTRACT NO: 60631225C

PAVEMENT MARKING
 BUS RAPID TRANSIT
 CITY OF MADISON



60631225P
 M6-E

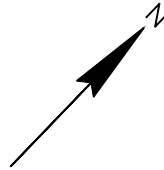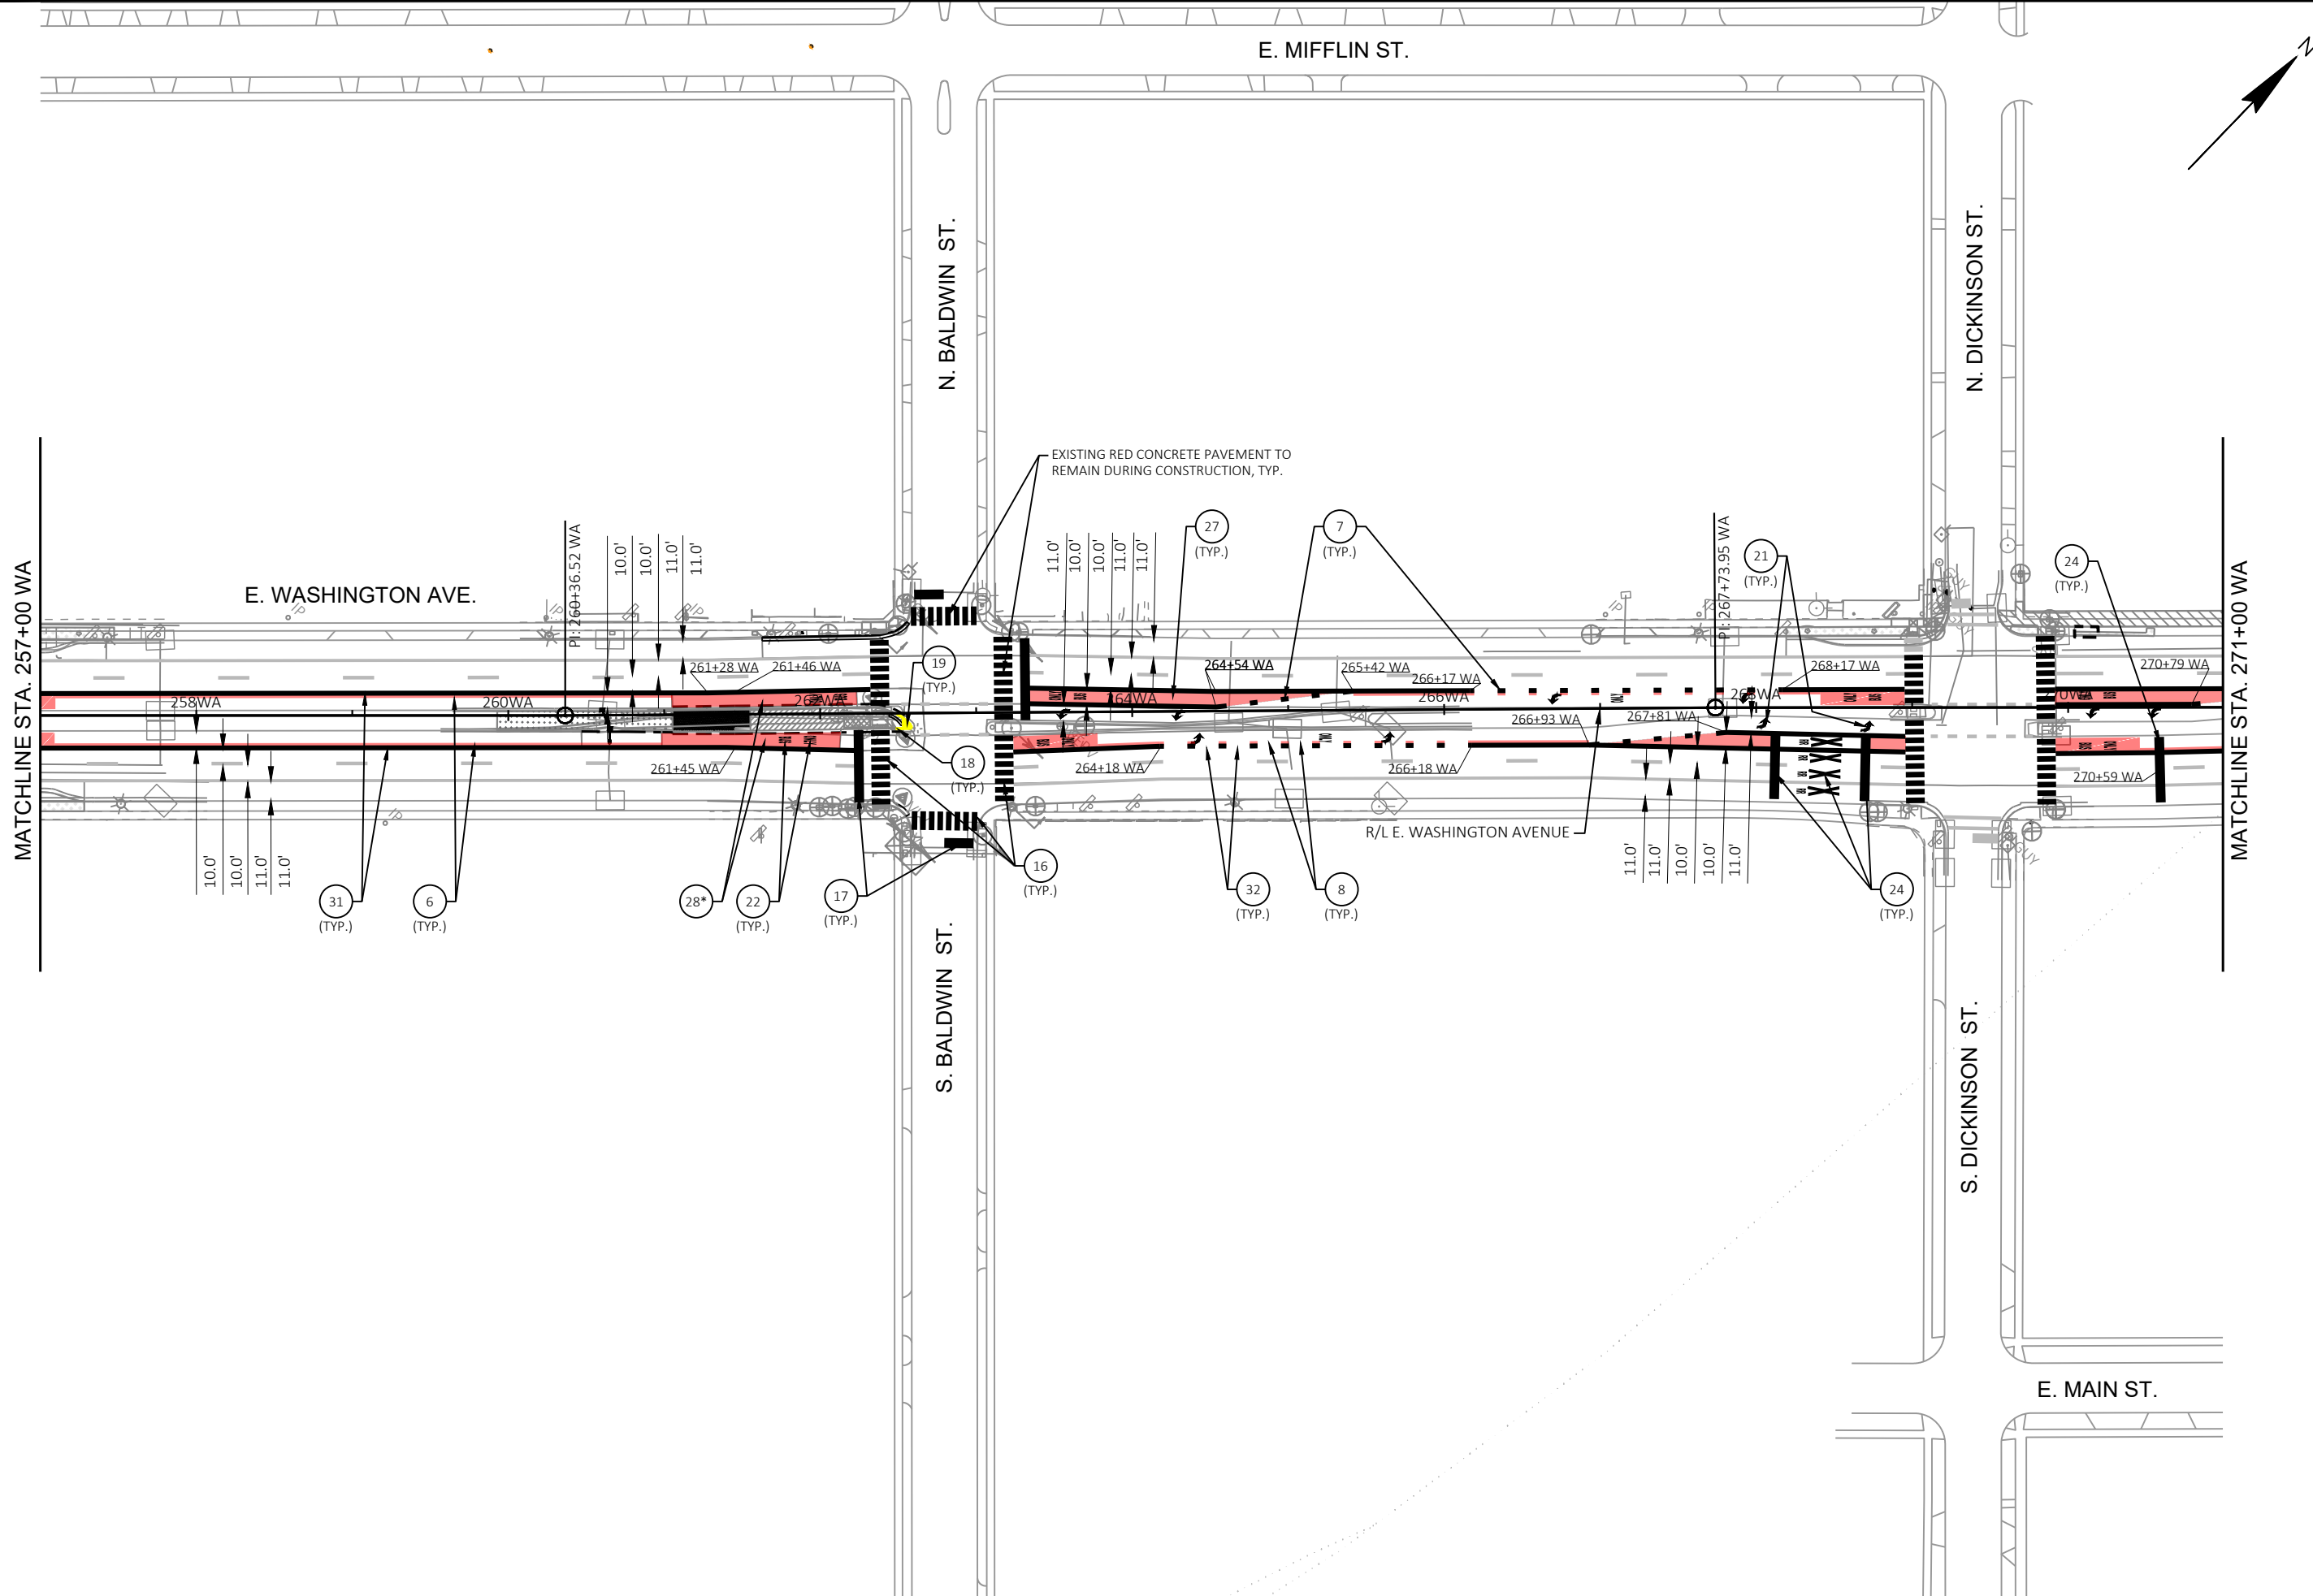

MARK	REVISION	DATE	BY

60631225P
 CITY OF MADISON, DANE COUNTY, WI
 CONTRACT NO: 60631225C



PAVEMENT MARKING
 BUS RAPID TRANSIT
 CITY OF MADISON

60631225P
 M7-E

FILE NAME : G:\AECOM\20063-000\MADISON BRTY\CIVIL 3D\SHEETS\OTHER\EAST\024501_PM.DWG
 LAYOUT NAME - 024507.plt
 LAST PLOT DATE - 2022-10-20

MATCHLINE STA. 271+00 WA

MATCHLINE STA. 285+00 WA

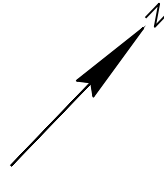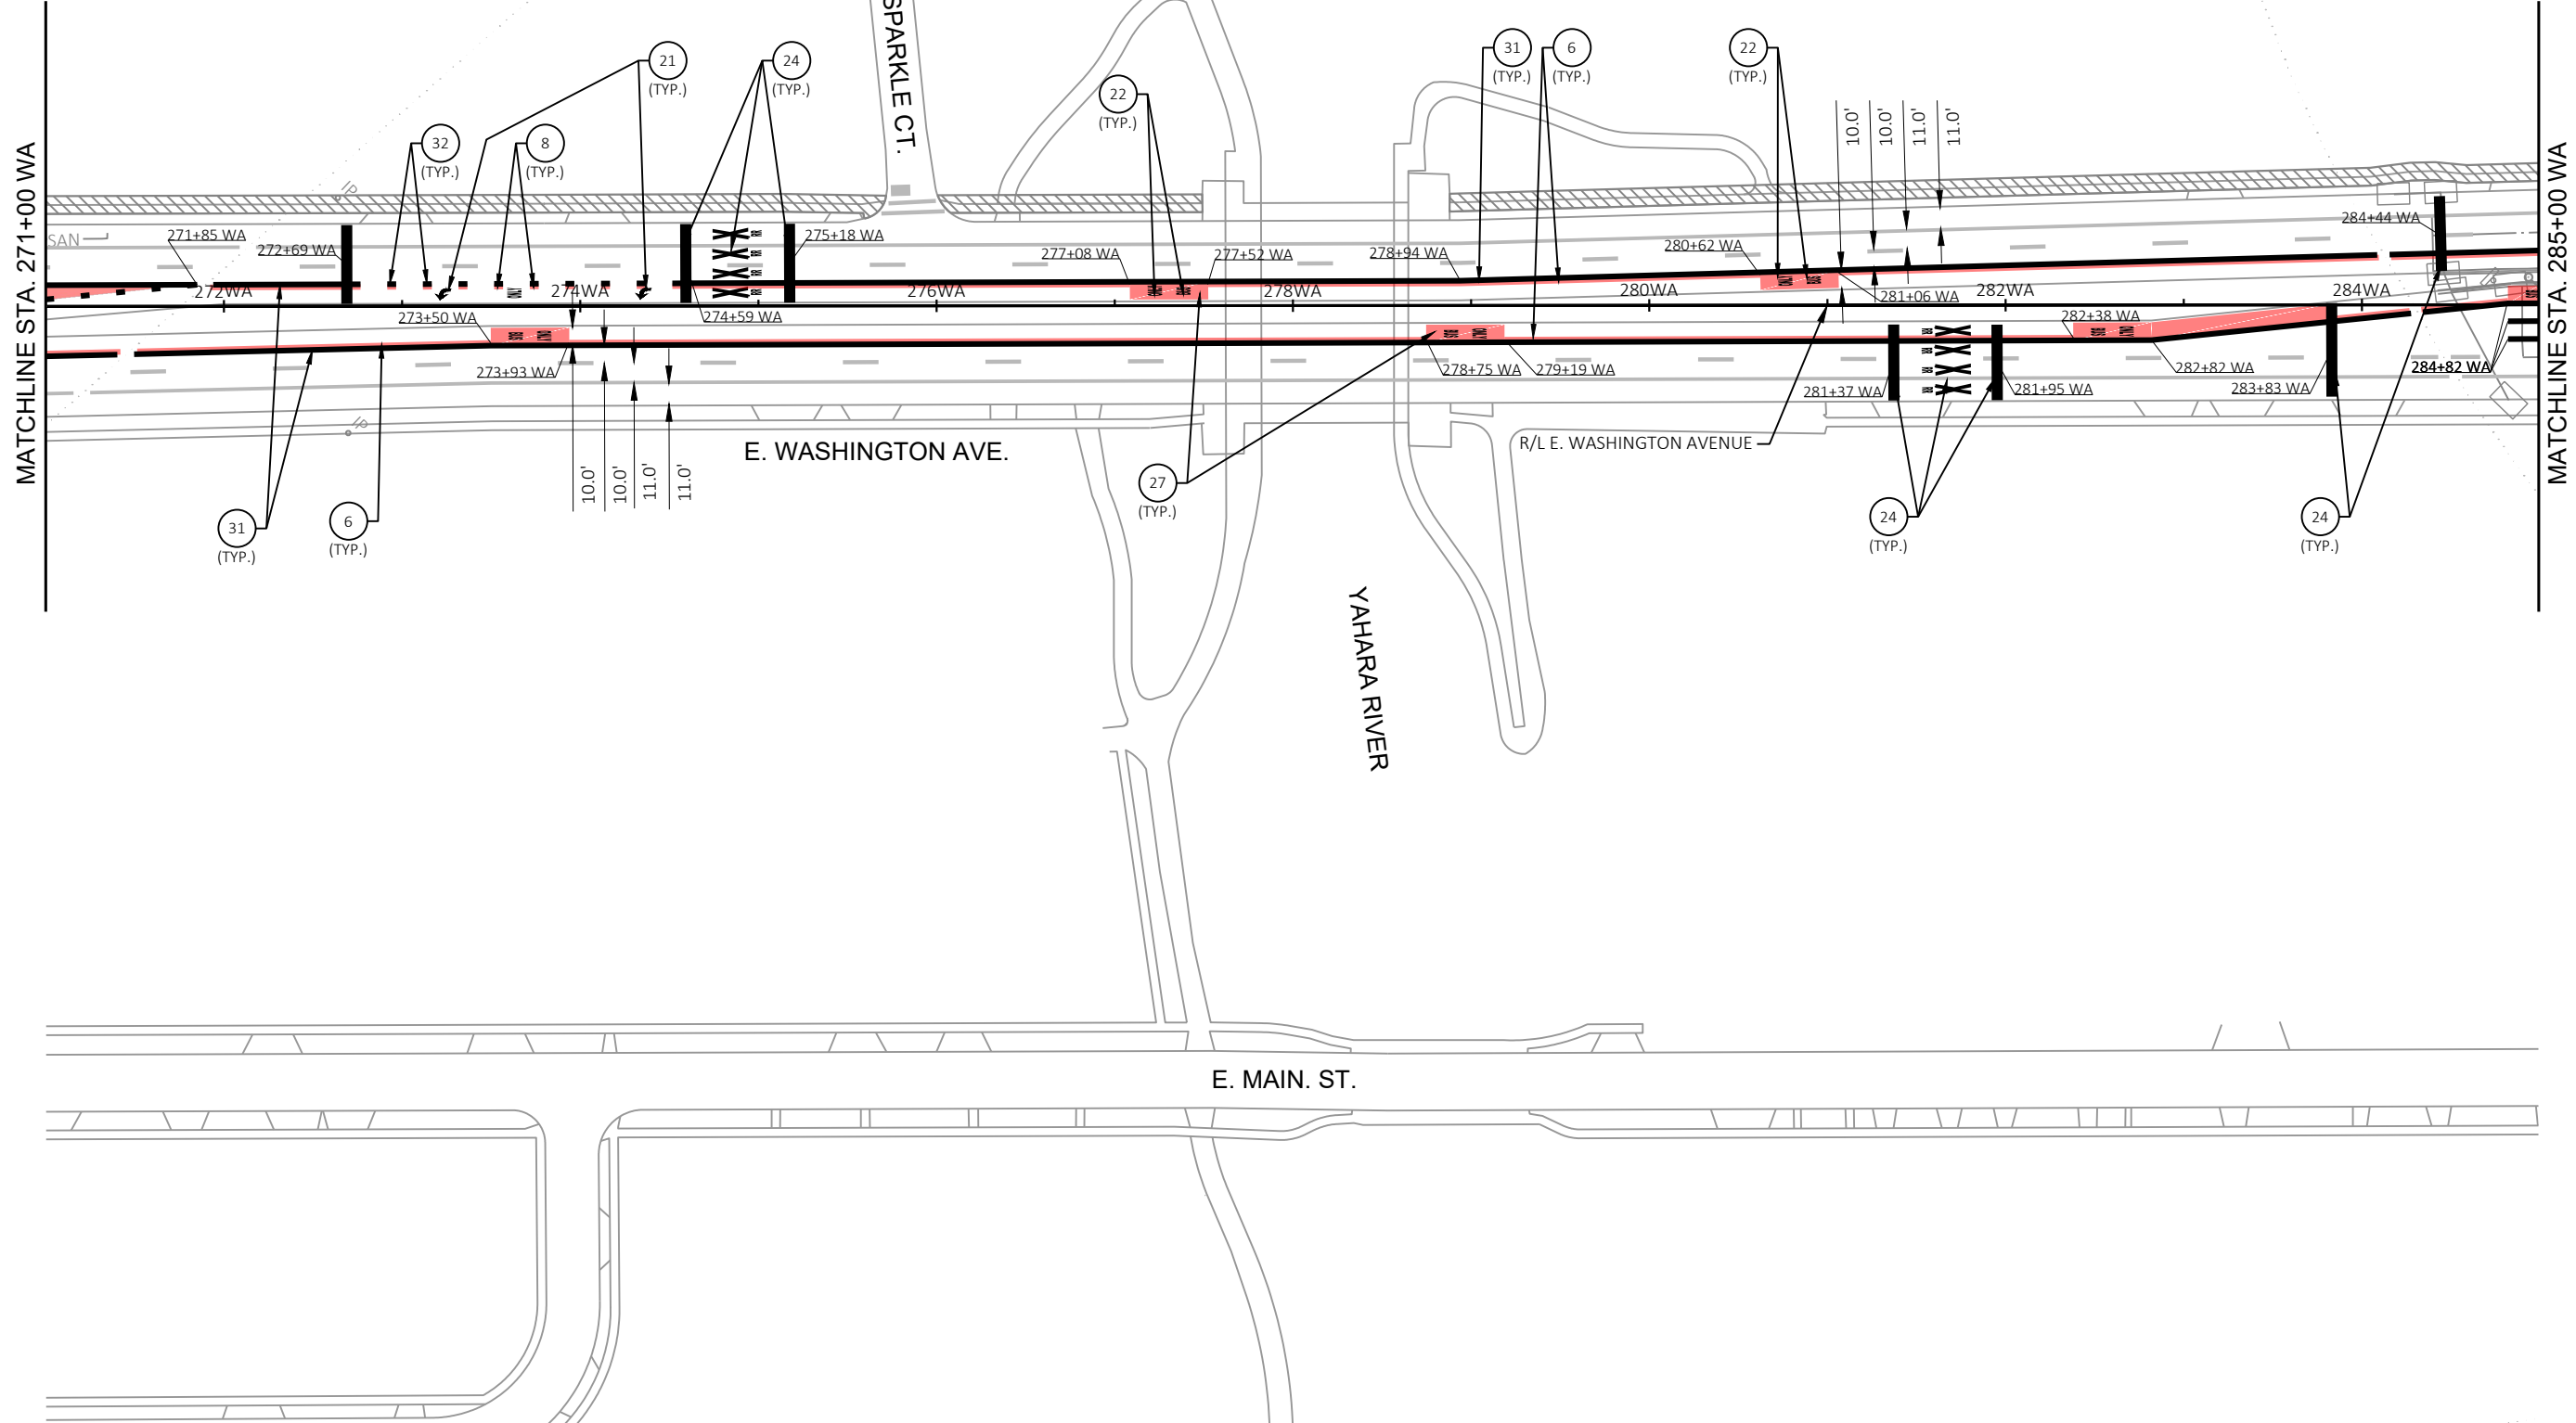



MARK	REVISION	DATE	BY
60631225P	Designed By: KL ENG	2022-10-20	

60631225P
 CITY OF MADISON, DANE COUNTY, WI
 CONTRACT NO: 60631225C

PAVEMENT MARKING
 BUS RAPID TRANSIT
 CITY OF MADISON



60631225P
 M8-E

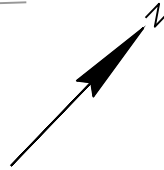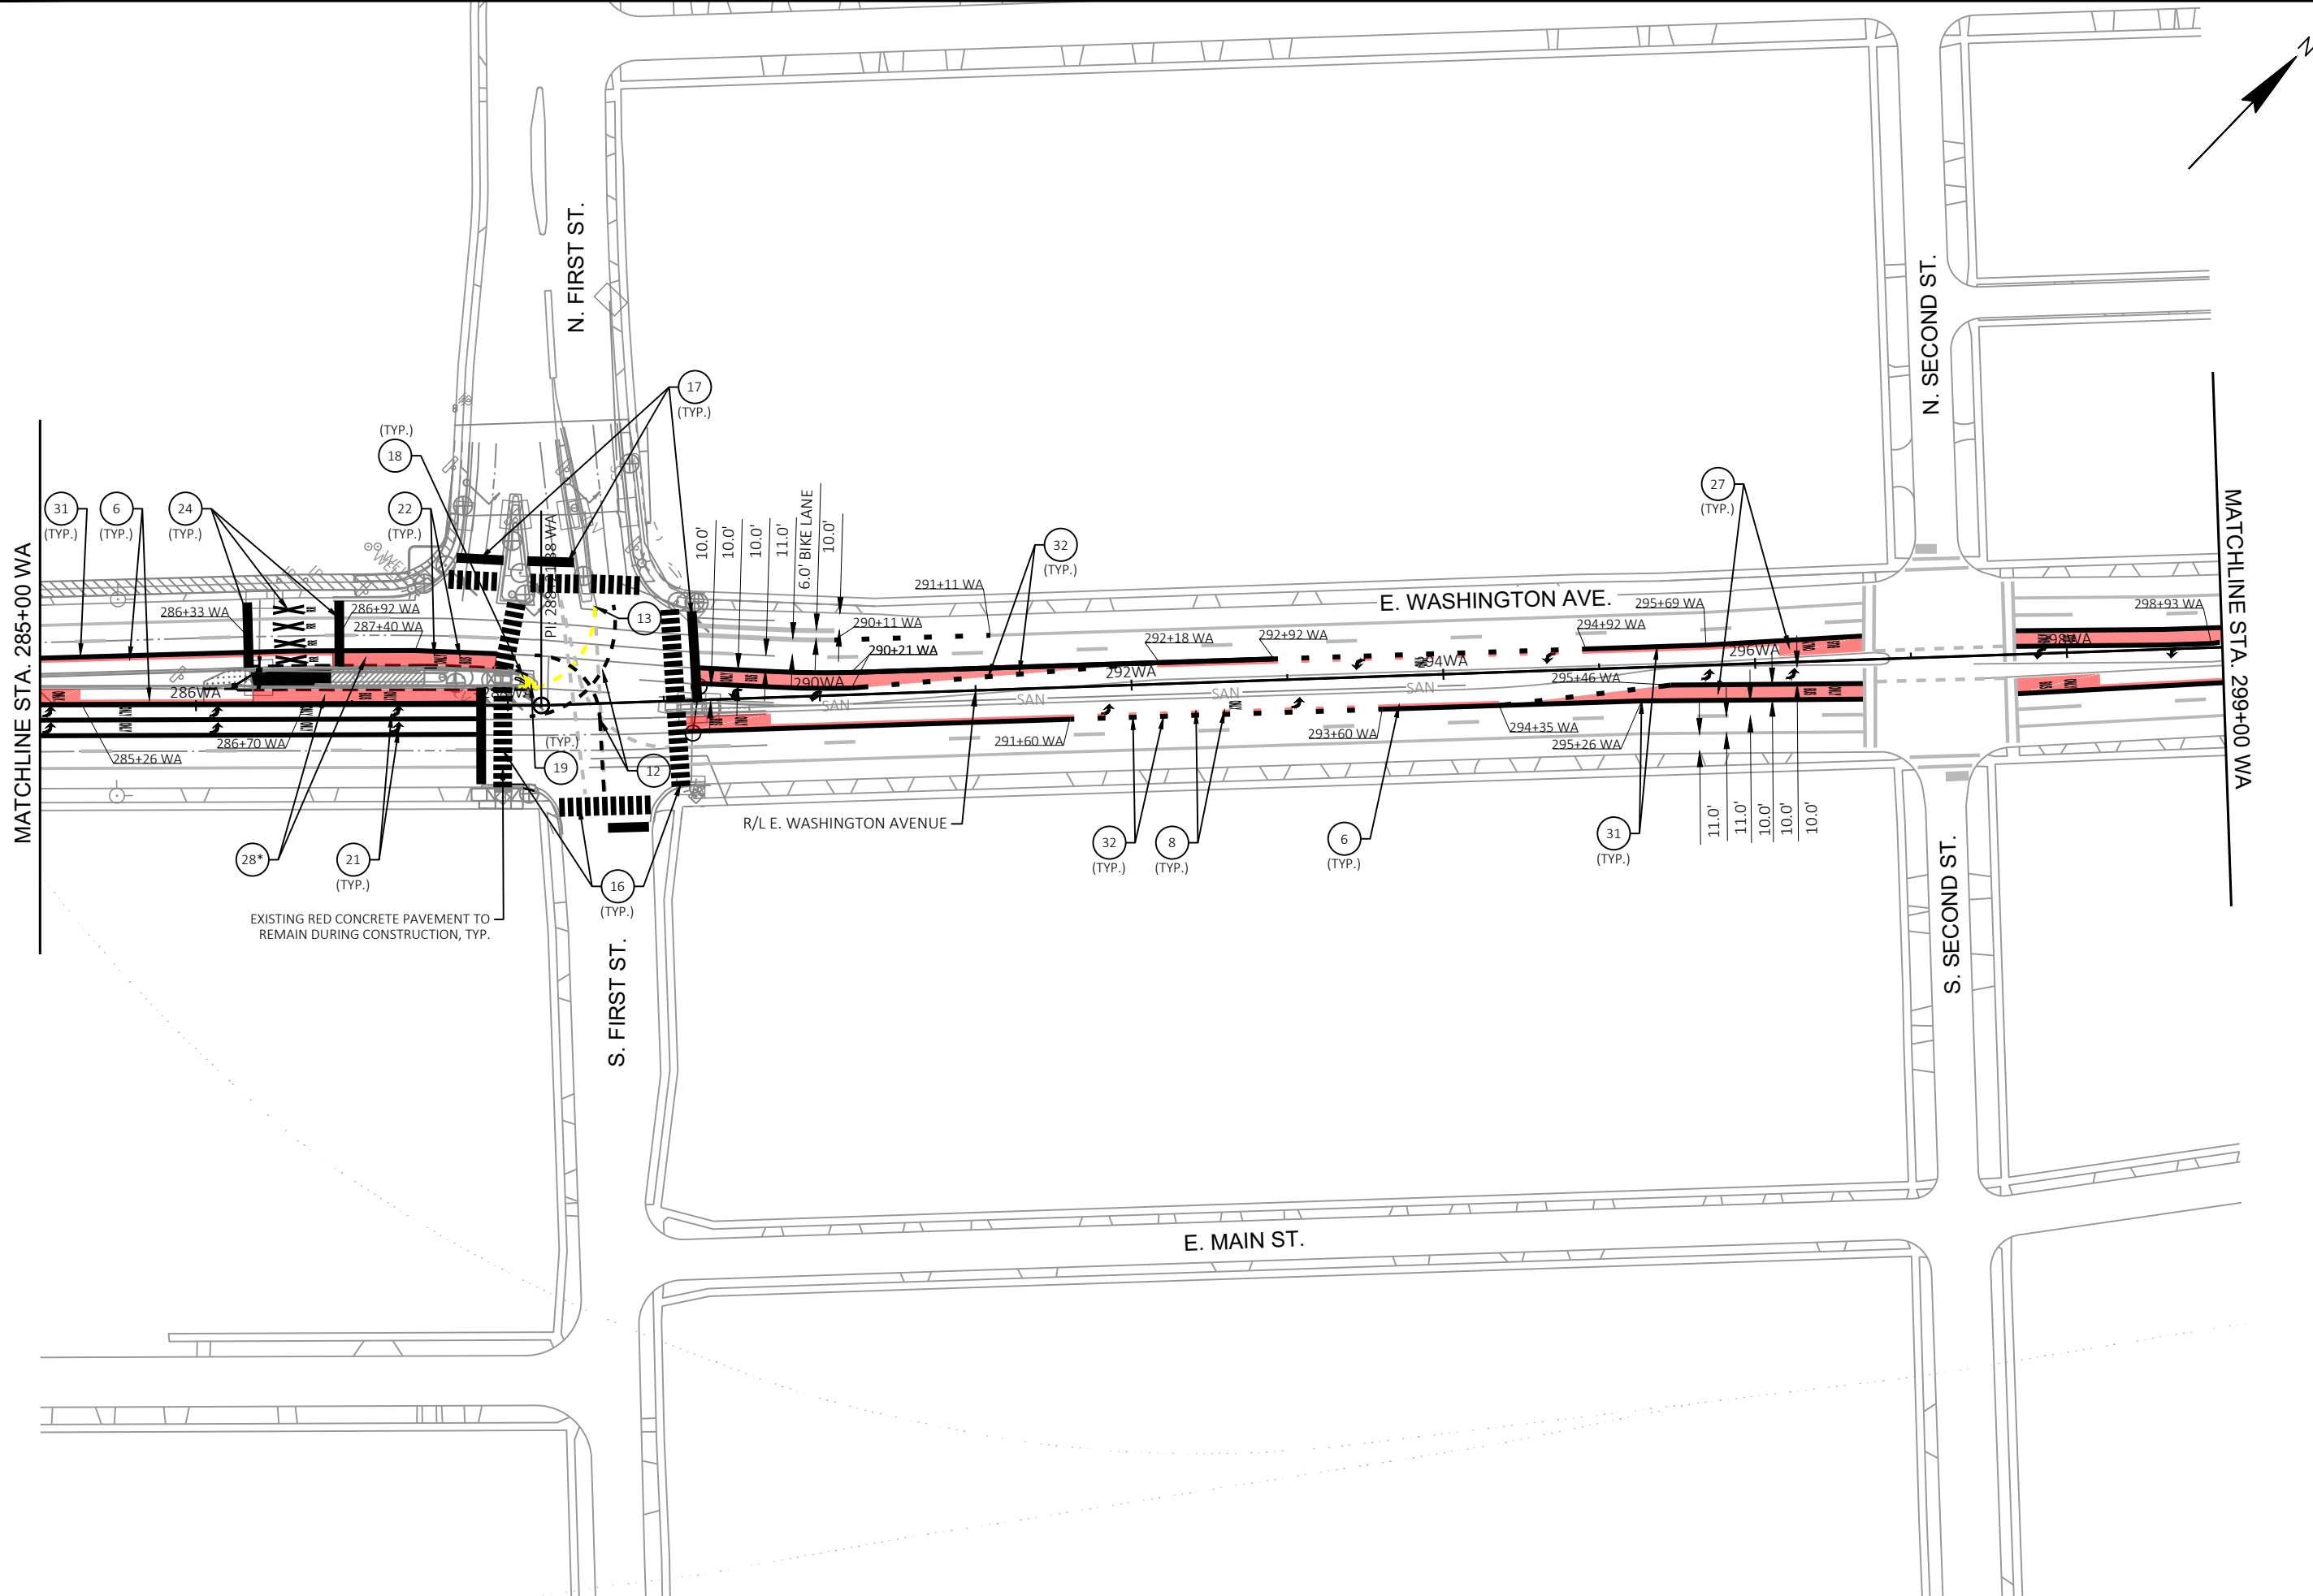


MARK	REVISION	DATE	BY

60631225P
 CITY OF MADISON, DANE COUNTY, WI
 CONTRACT NO: 60631225C

PAVEMENT MARKING
 BUS RAPID TRANSIT
 CITY OF MADISON



60631225P
 M9-E


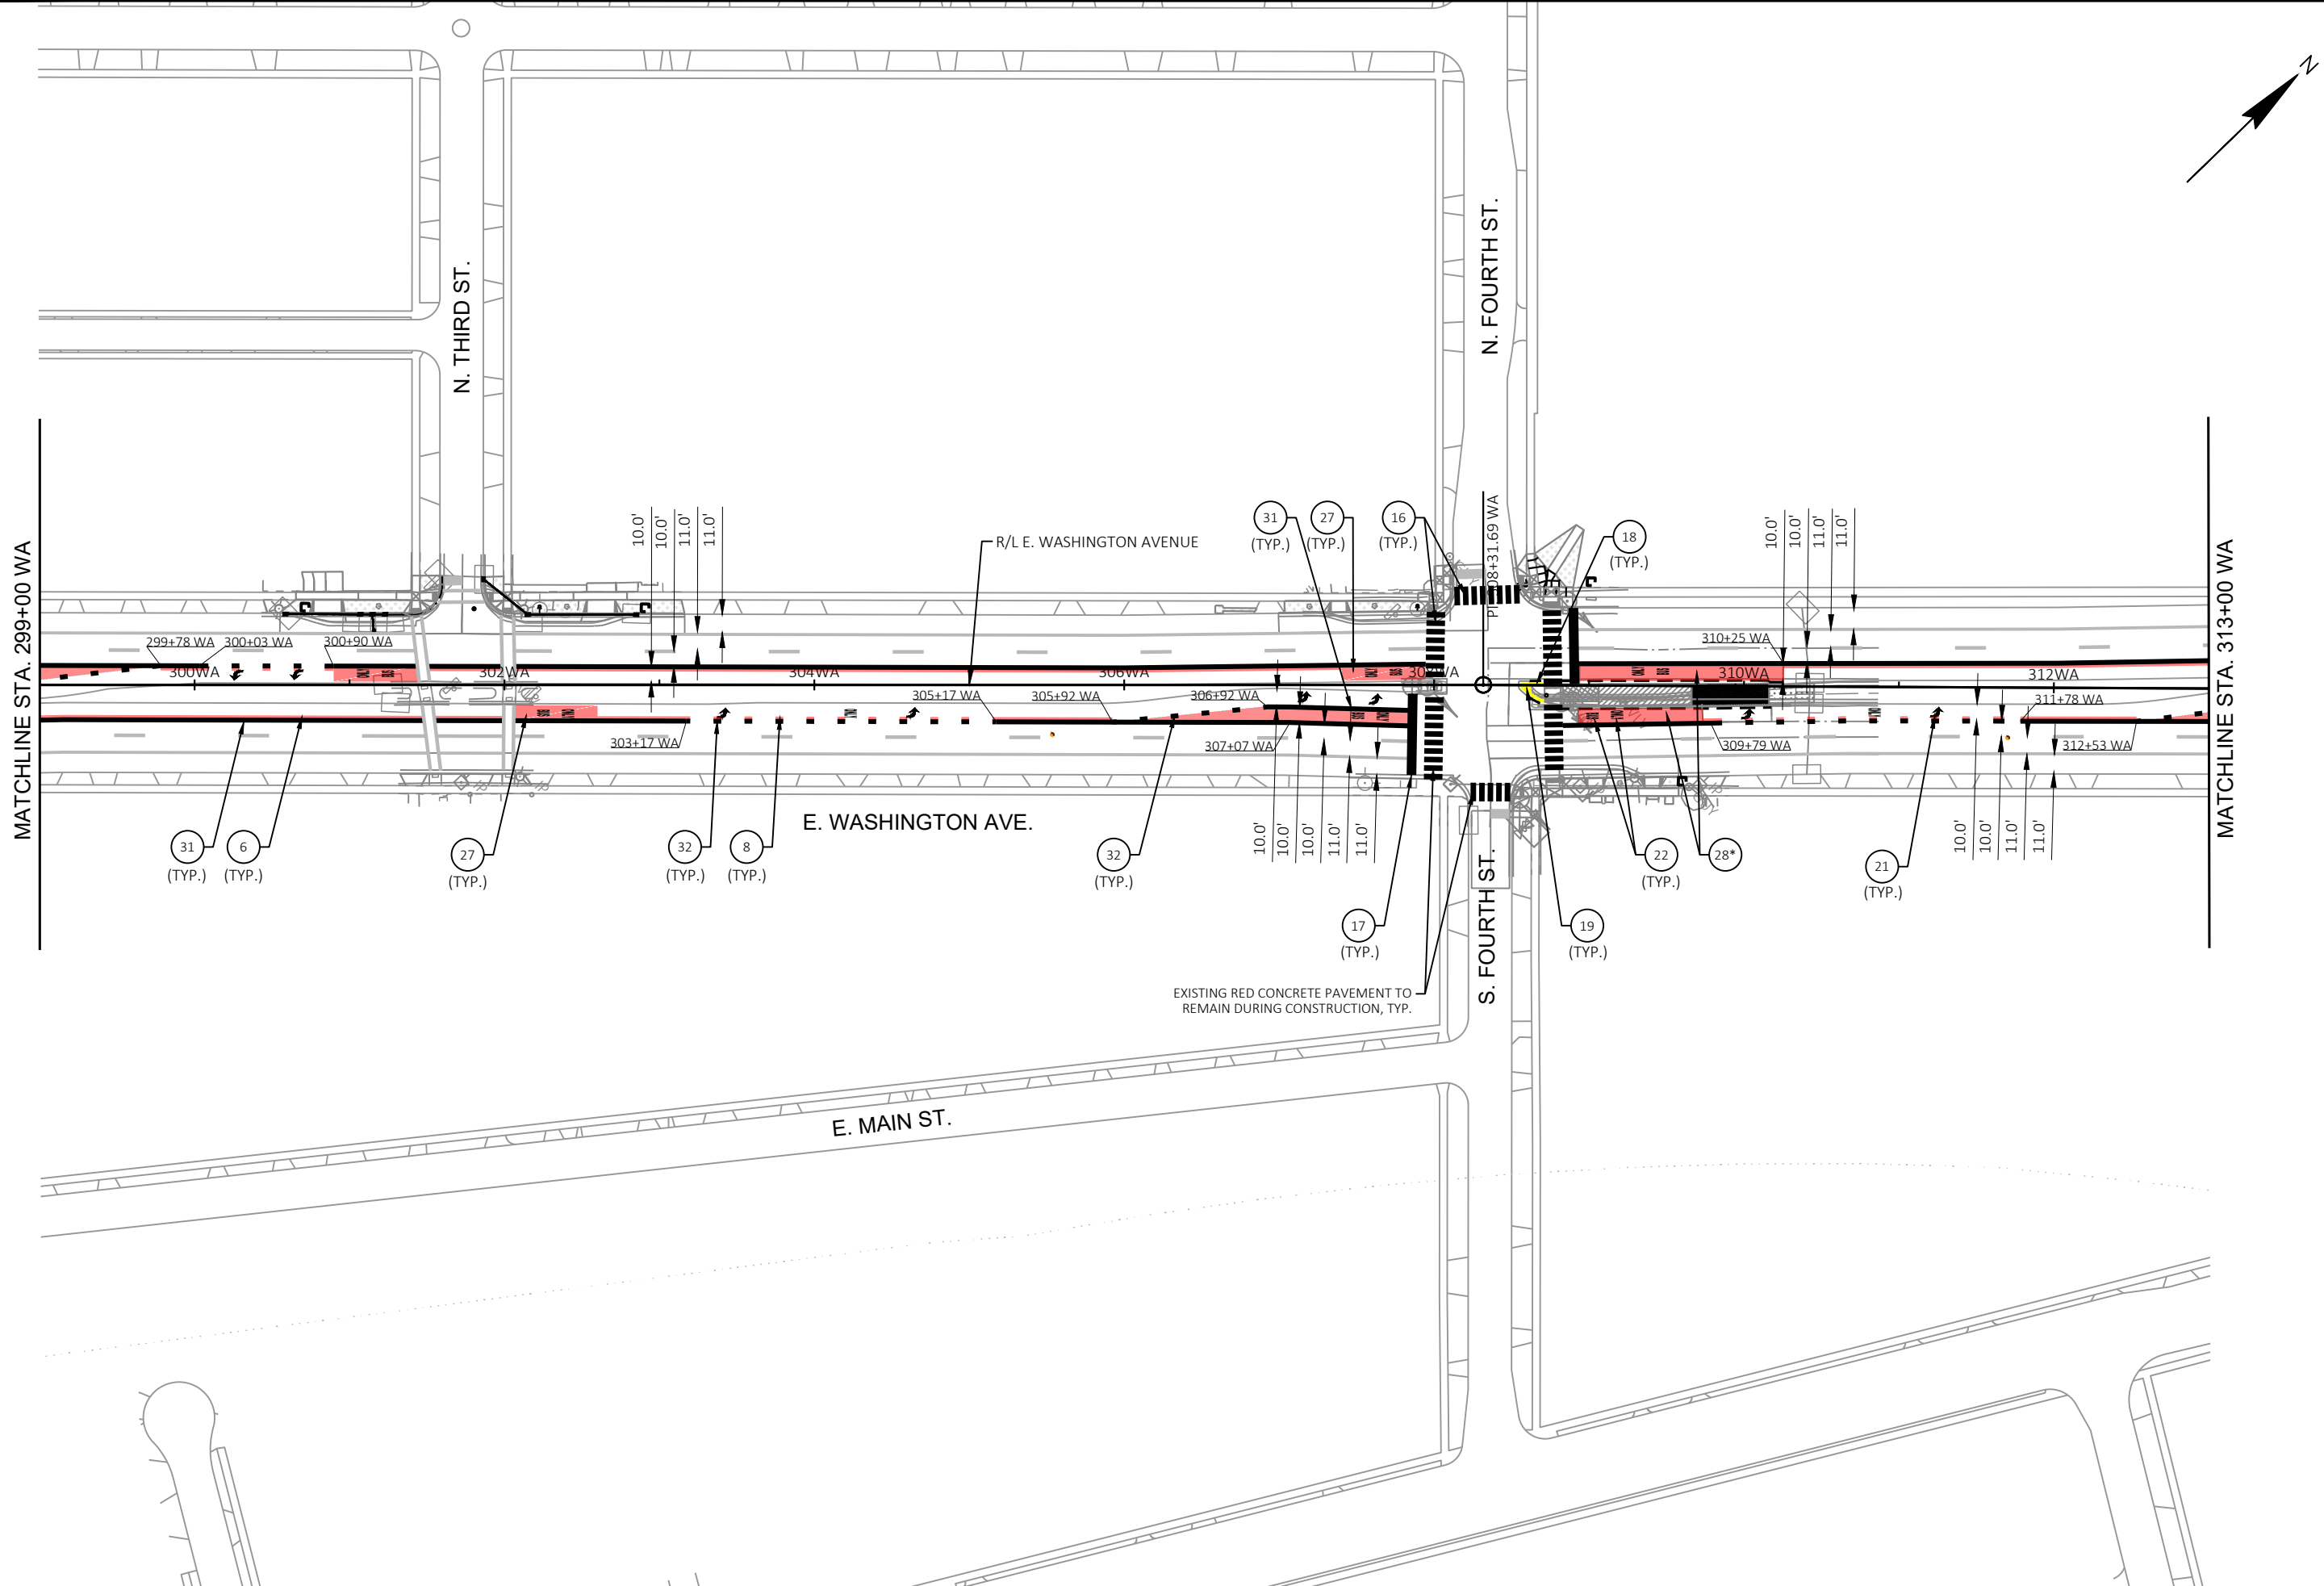


MARK	REVISION	DATE	BY

60631225P
 CITY OF MADISON, DANE COUNTY, WI
 CONTRACT NO: 60631225C

PAVEMENT MARKING
 BUS RAPID TRANSIT
 CITY OF MADISON

60631225P
 M10-E

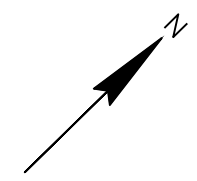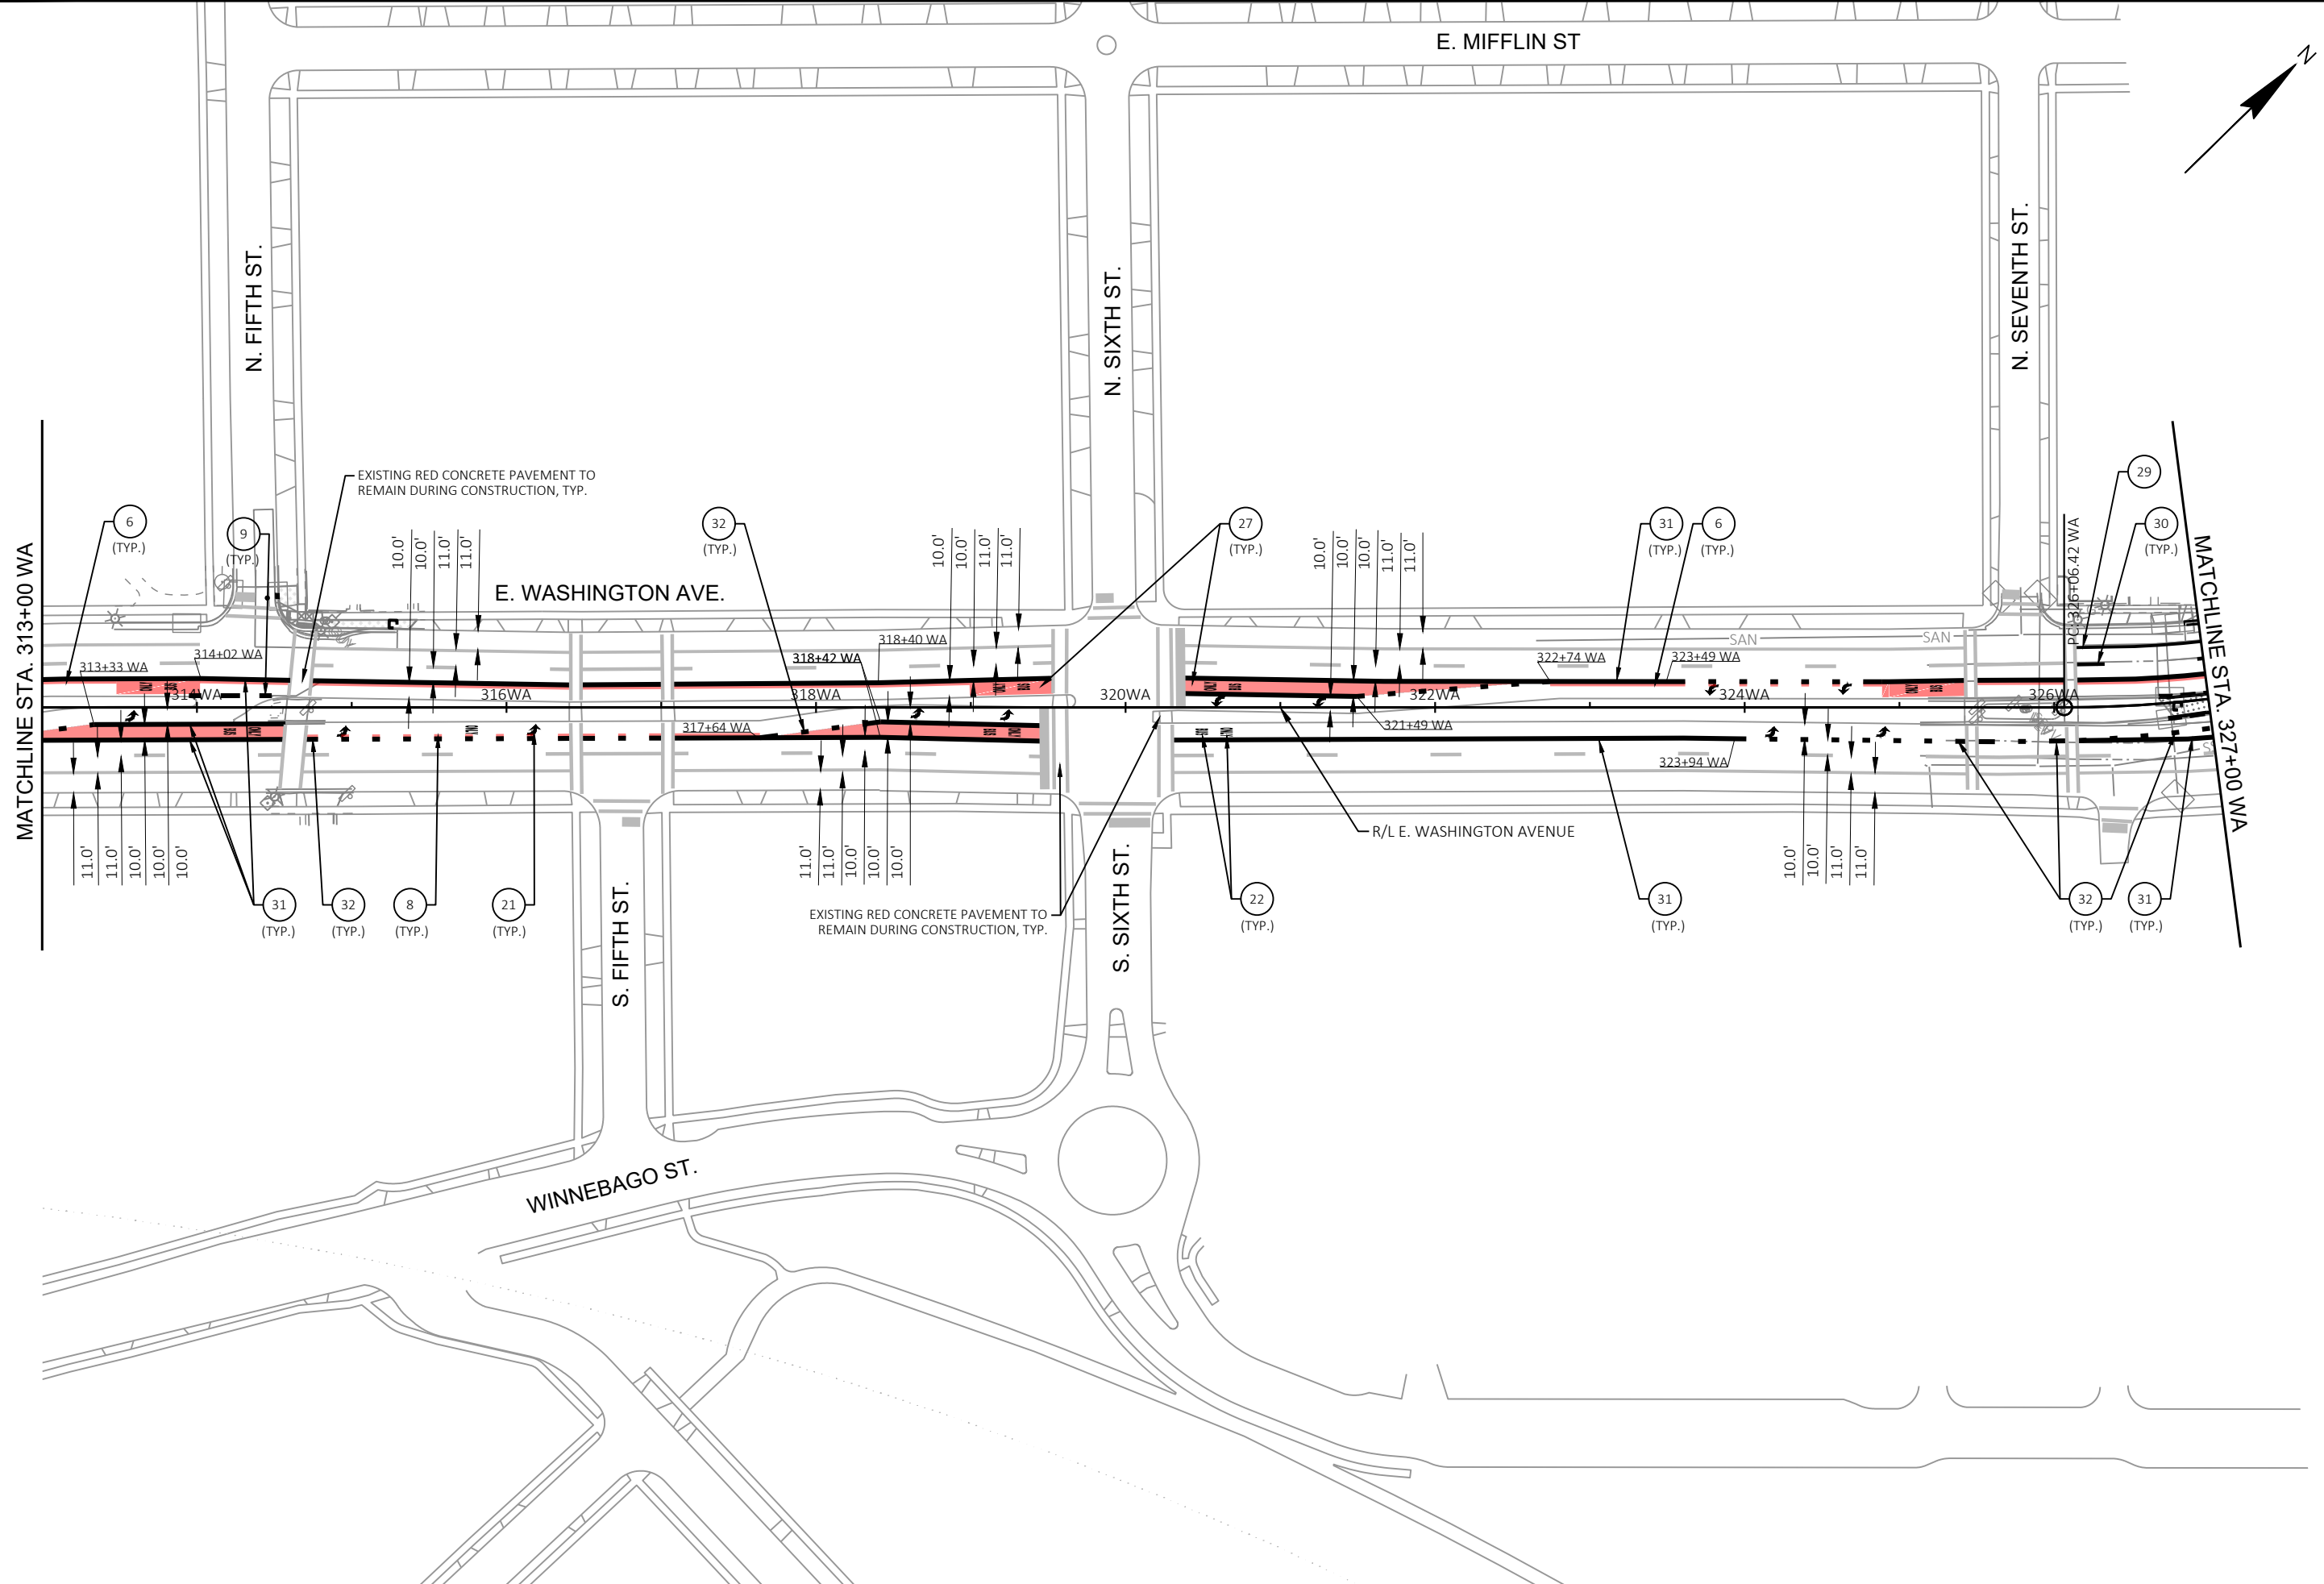

MARK	REVISION	DATE	BY
60631225P	Designed By: KL ENG	2022-10-20	
			Scale: 1"=100 FT

60631225P
 CITY OF MADISON, DANE COUNTY, WI
 CONTRACT NO: 60631225C

PAVEMENT MARKING
 BUS RAPID TRANSIT
 CITY OF MADISON



60631225P
 M11-E

MATCHLINE STA. 327+00 WA

WINNEBAGO ST.

MILWAUKEE ST.

NORTH ST.

UNION ST.

E. DAYTON ST.

E. LAWN CT.

KEDZIE ST.

E. WASHINGTON AVE.

PAWLING ST.



MATCHLINE STA. 341+00 WA

E. JOHNSON ST.

EXISTING RED CONCRETE PAVEMENT TO REMAIN DURING CONSTRUCTION, TYP.

R/L E. WASHINGTON AVENUE

INTERSECTION BIKE MARKINGS:
2' LINE 6' GAP

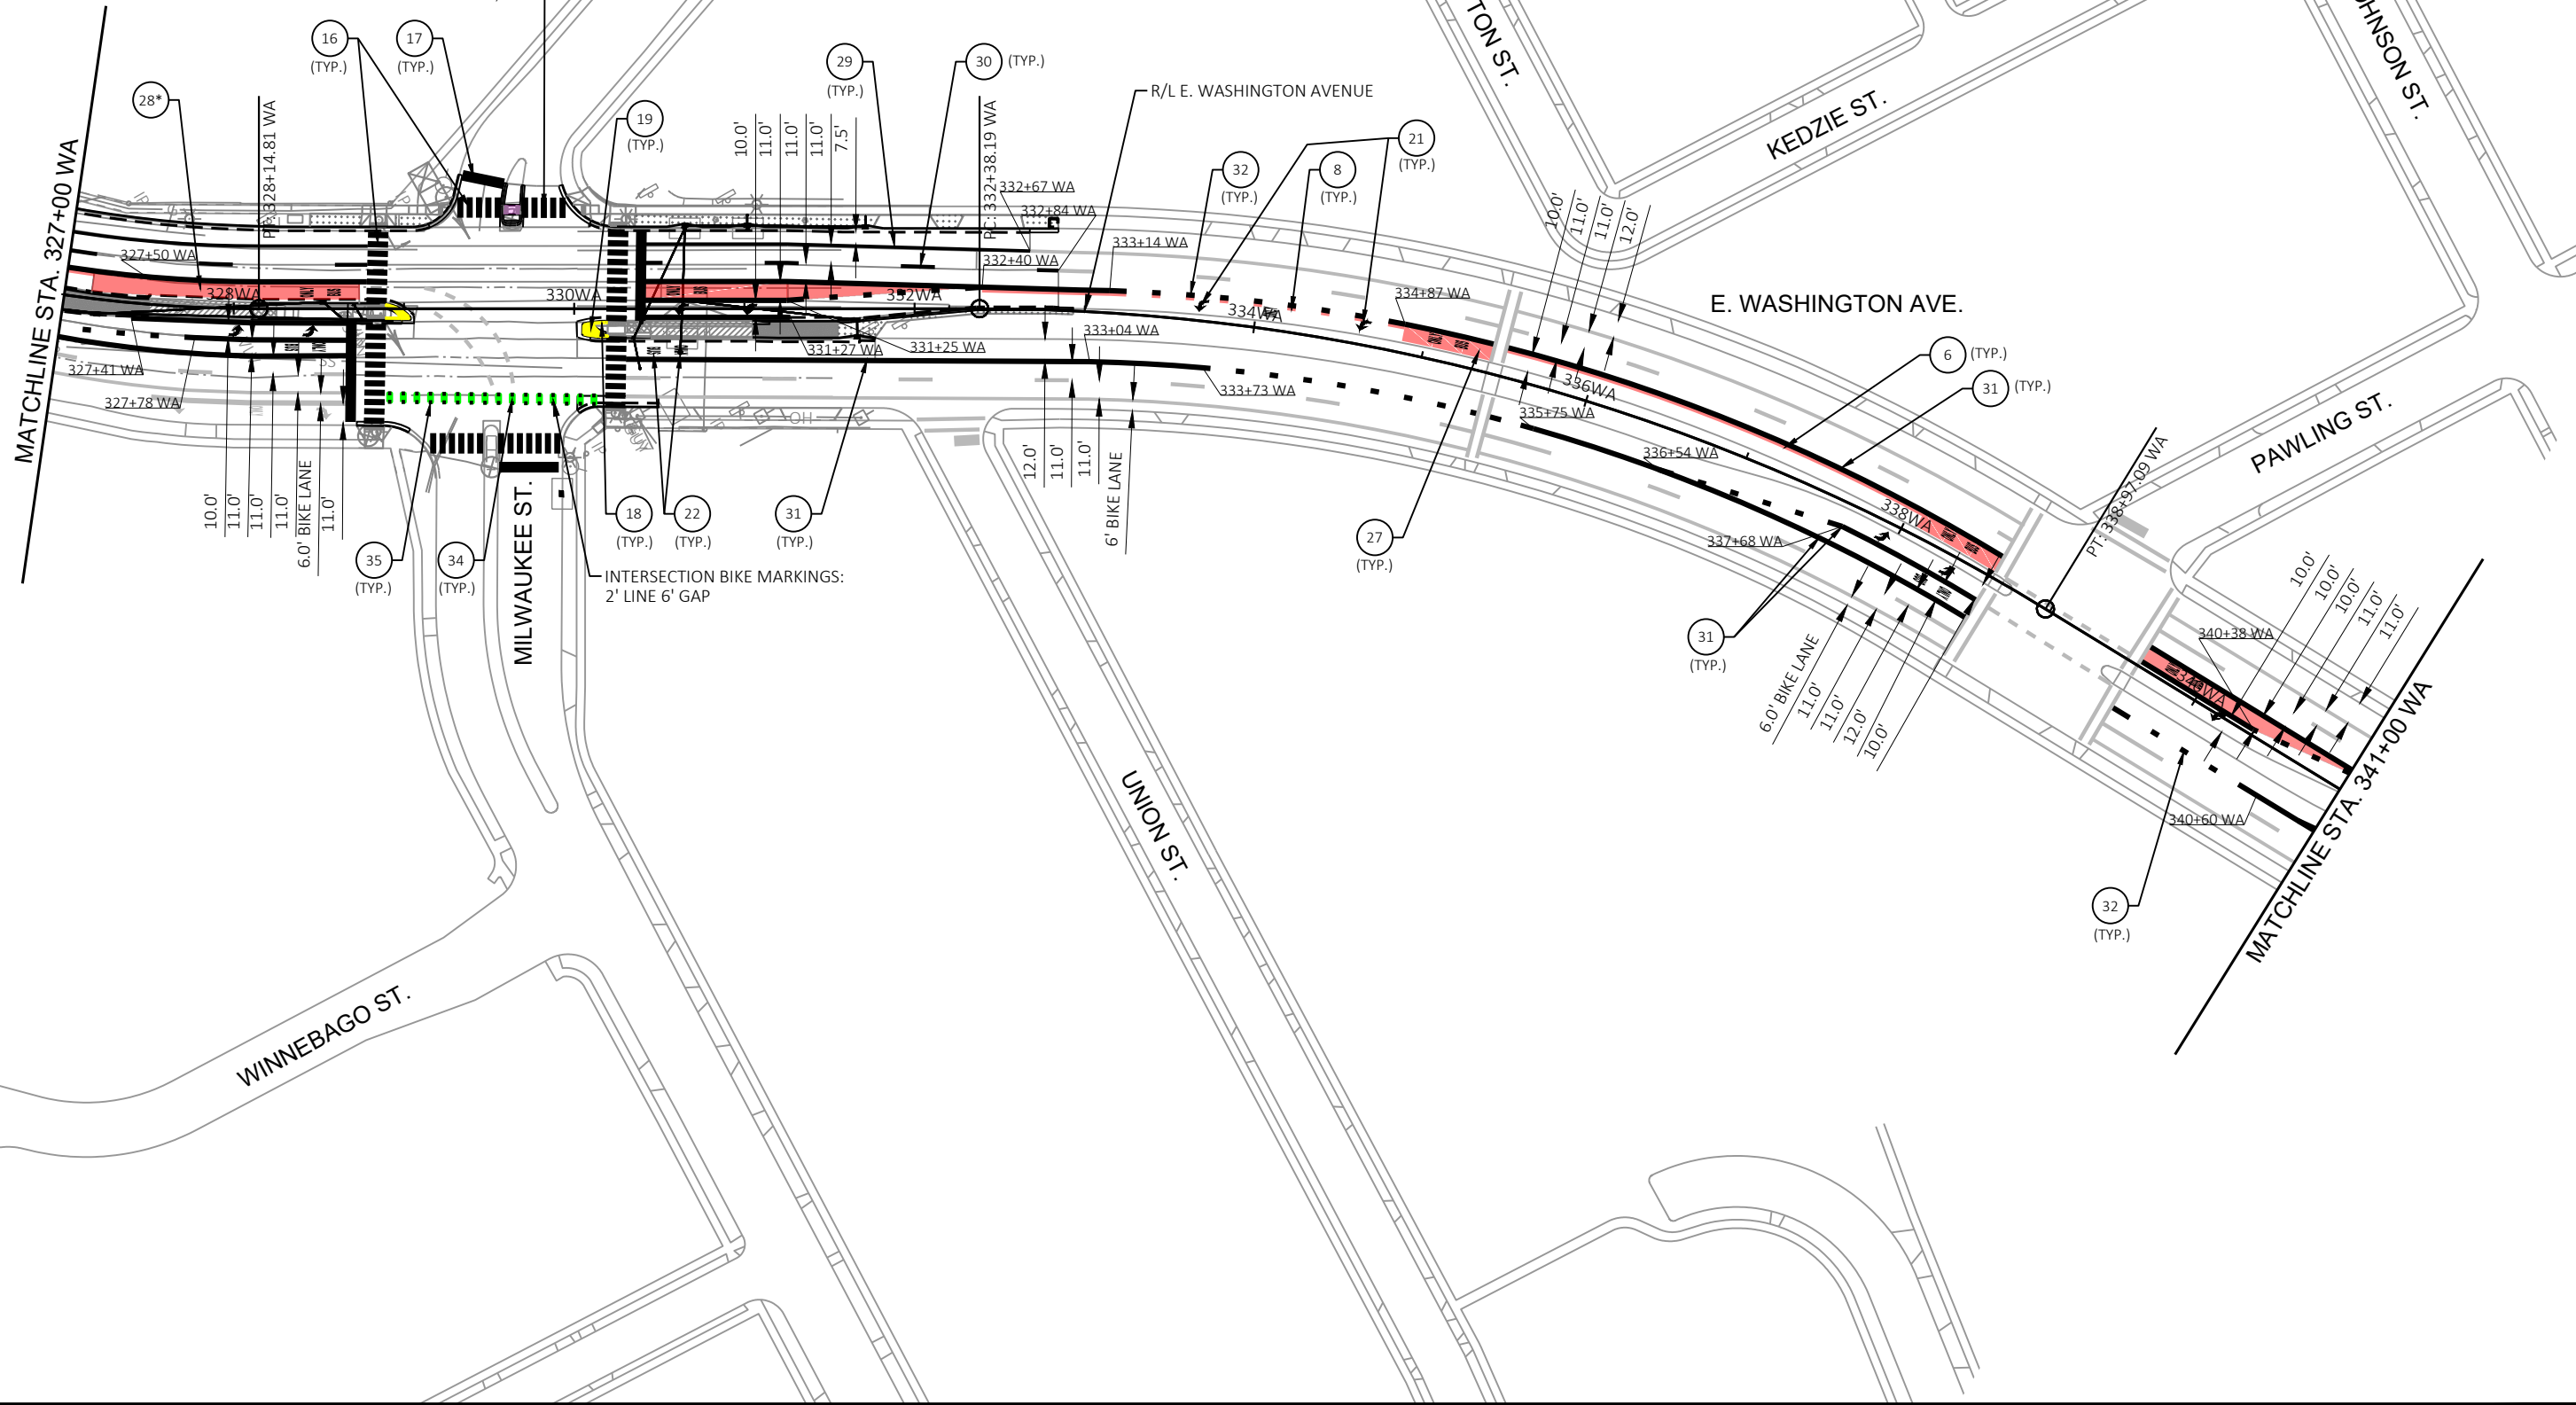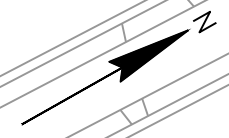



MARK	REVISION	DATE	BY

60631225P
 CITY OF MADISON, DANE COUNTY, WI
 CONTRACT NO: 60631225C

PAVEMENT MARKING
 BUS RAPID TRANSIT
CITY OF MADISON



60631225P
M12-E

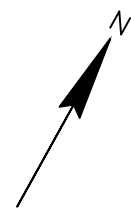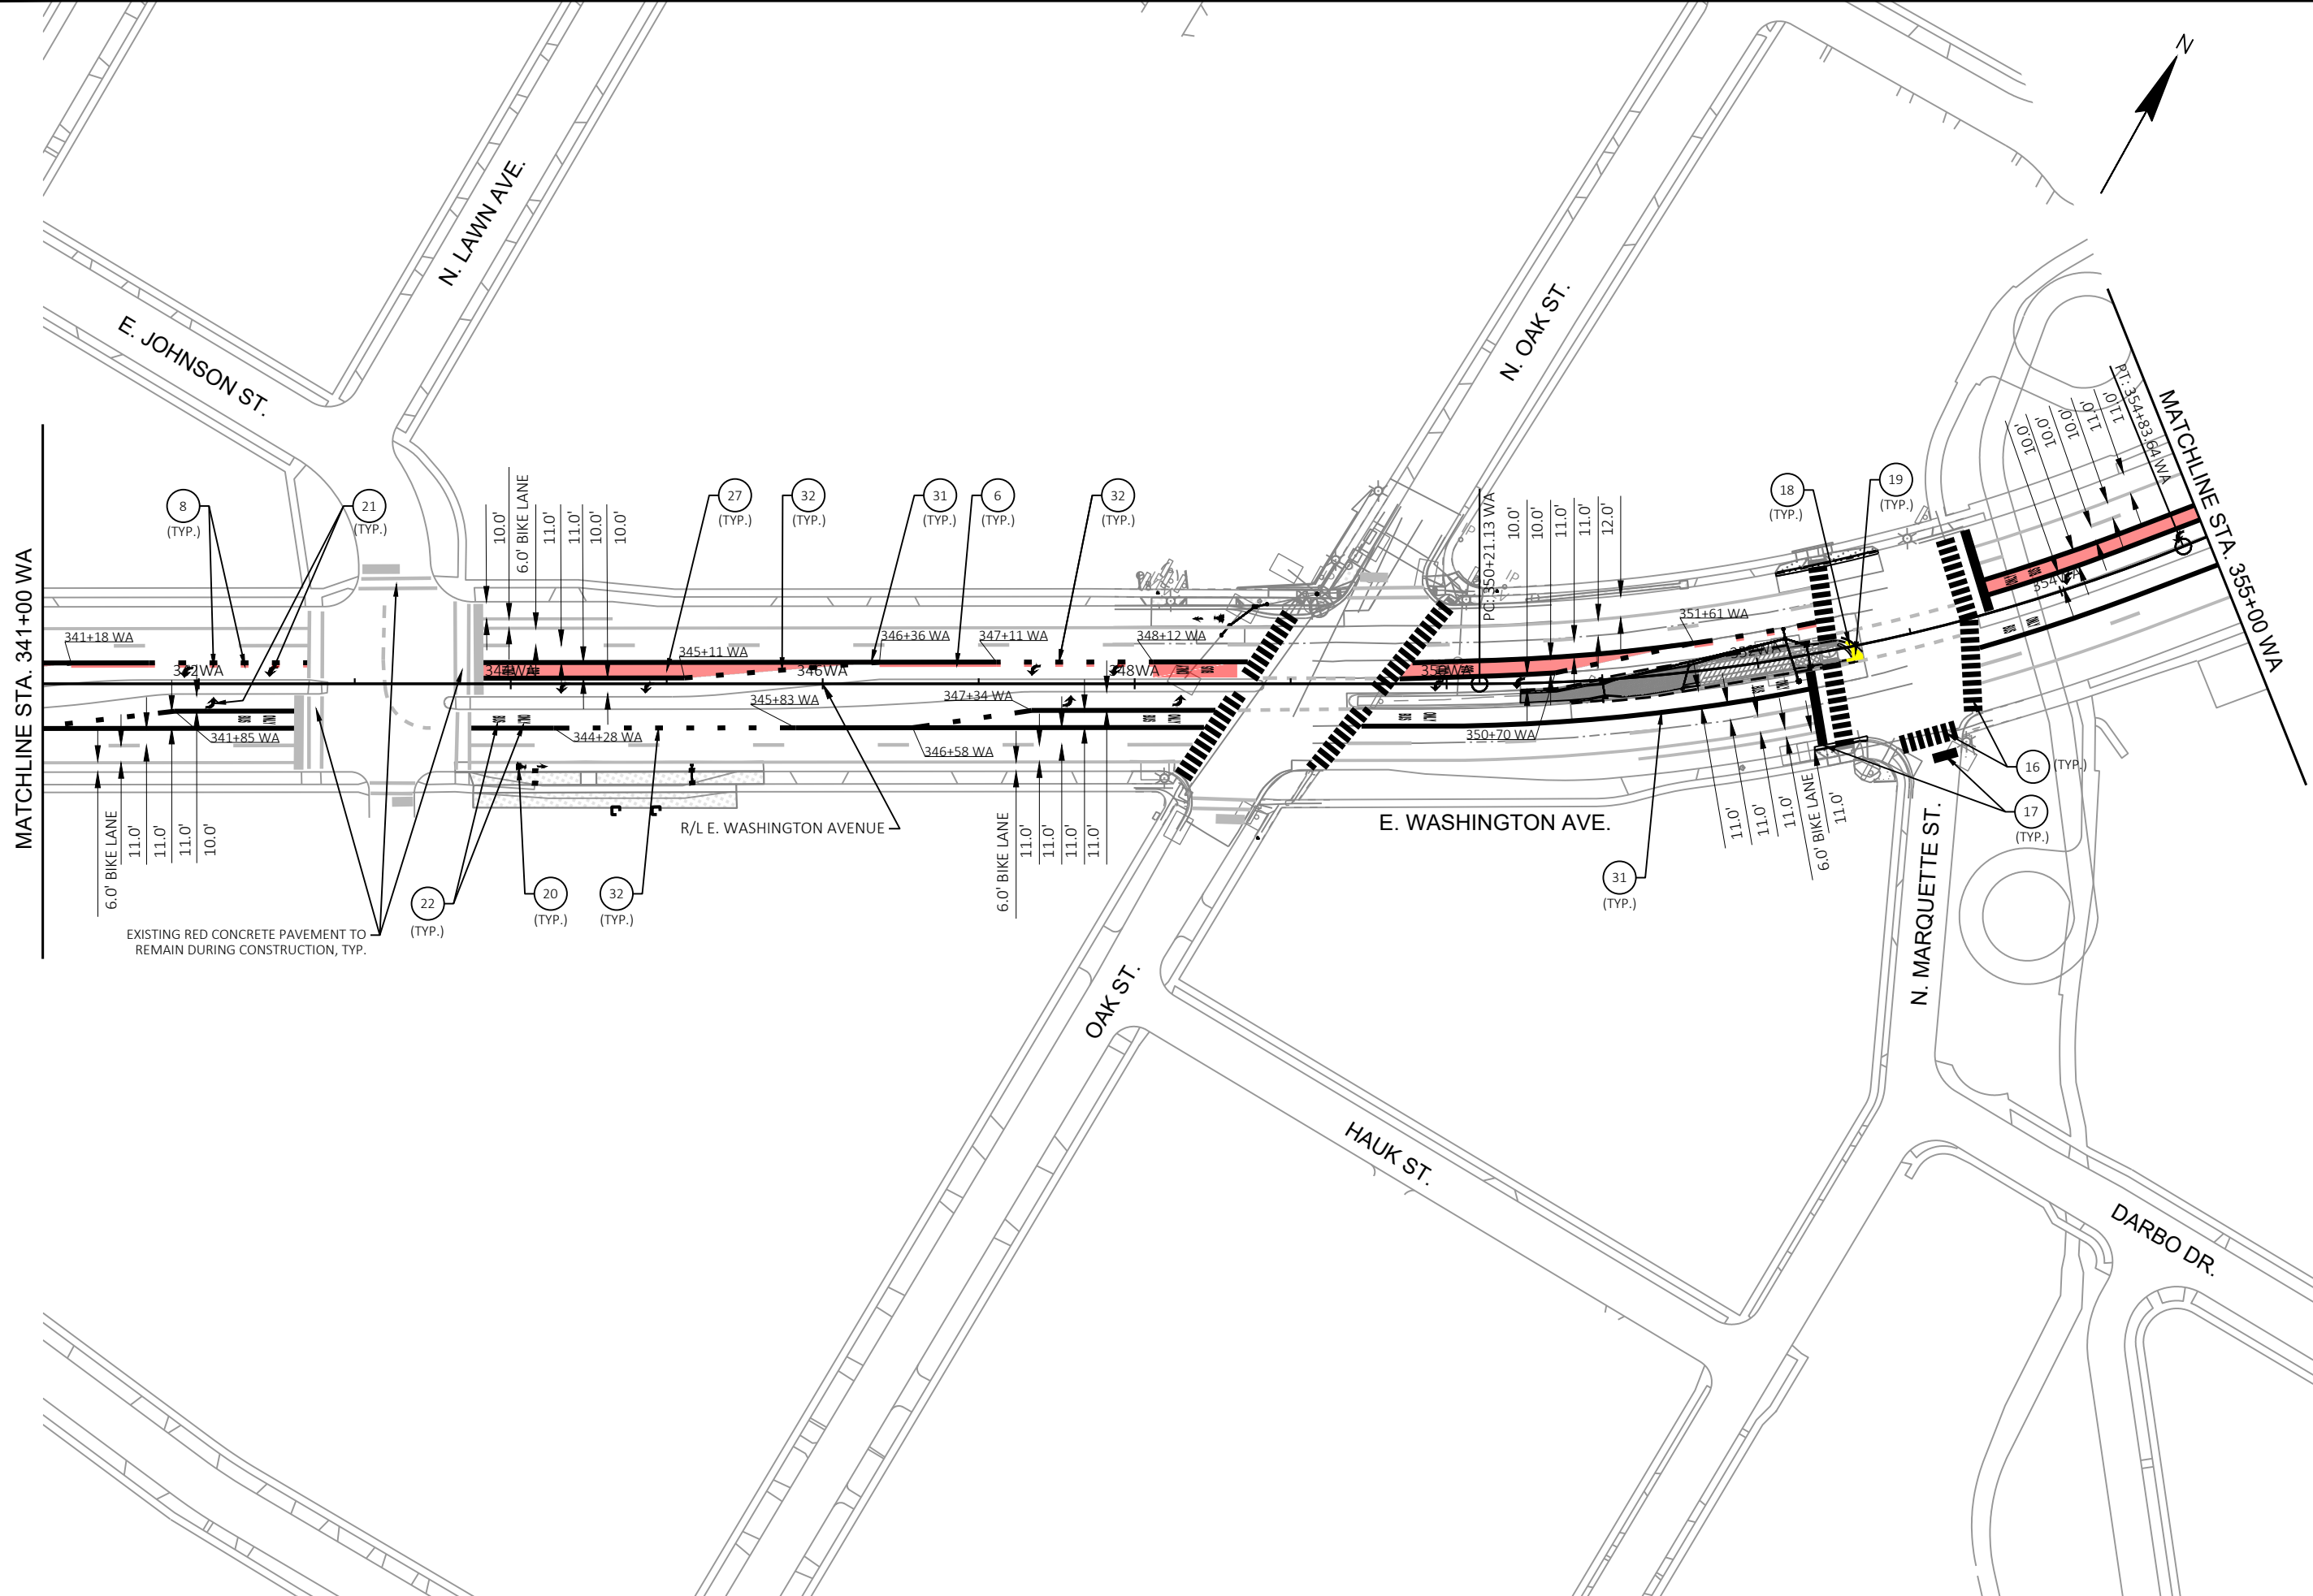

MARK	REVISION	DATE	BY


Designed By: KL ENG
Date: 2022-10-20
60631225P

60631225P
CITY OF MADISON, DANE COUNTY, WI
CONTRACT NO: 60631225C

PAVEMENT MARKING
BUS RAPID TRANSIT
CITY OF MADISON



60631225P
M13-E

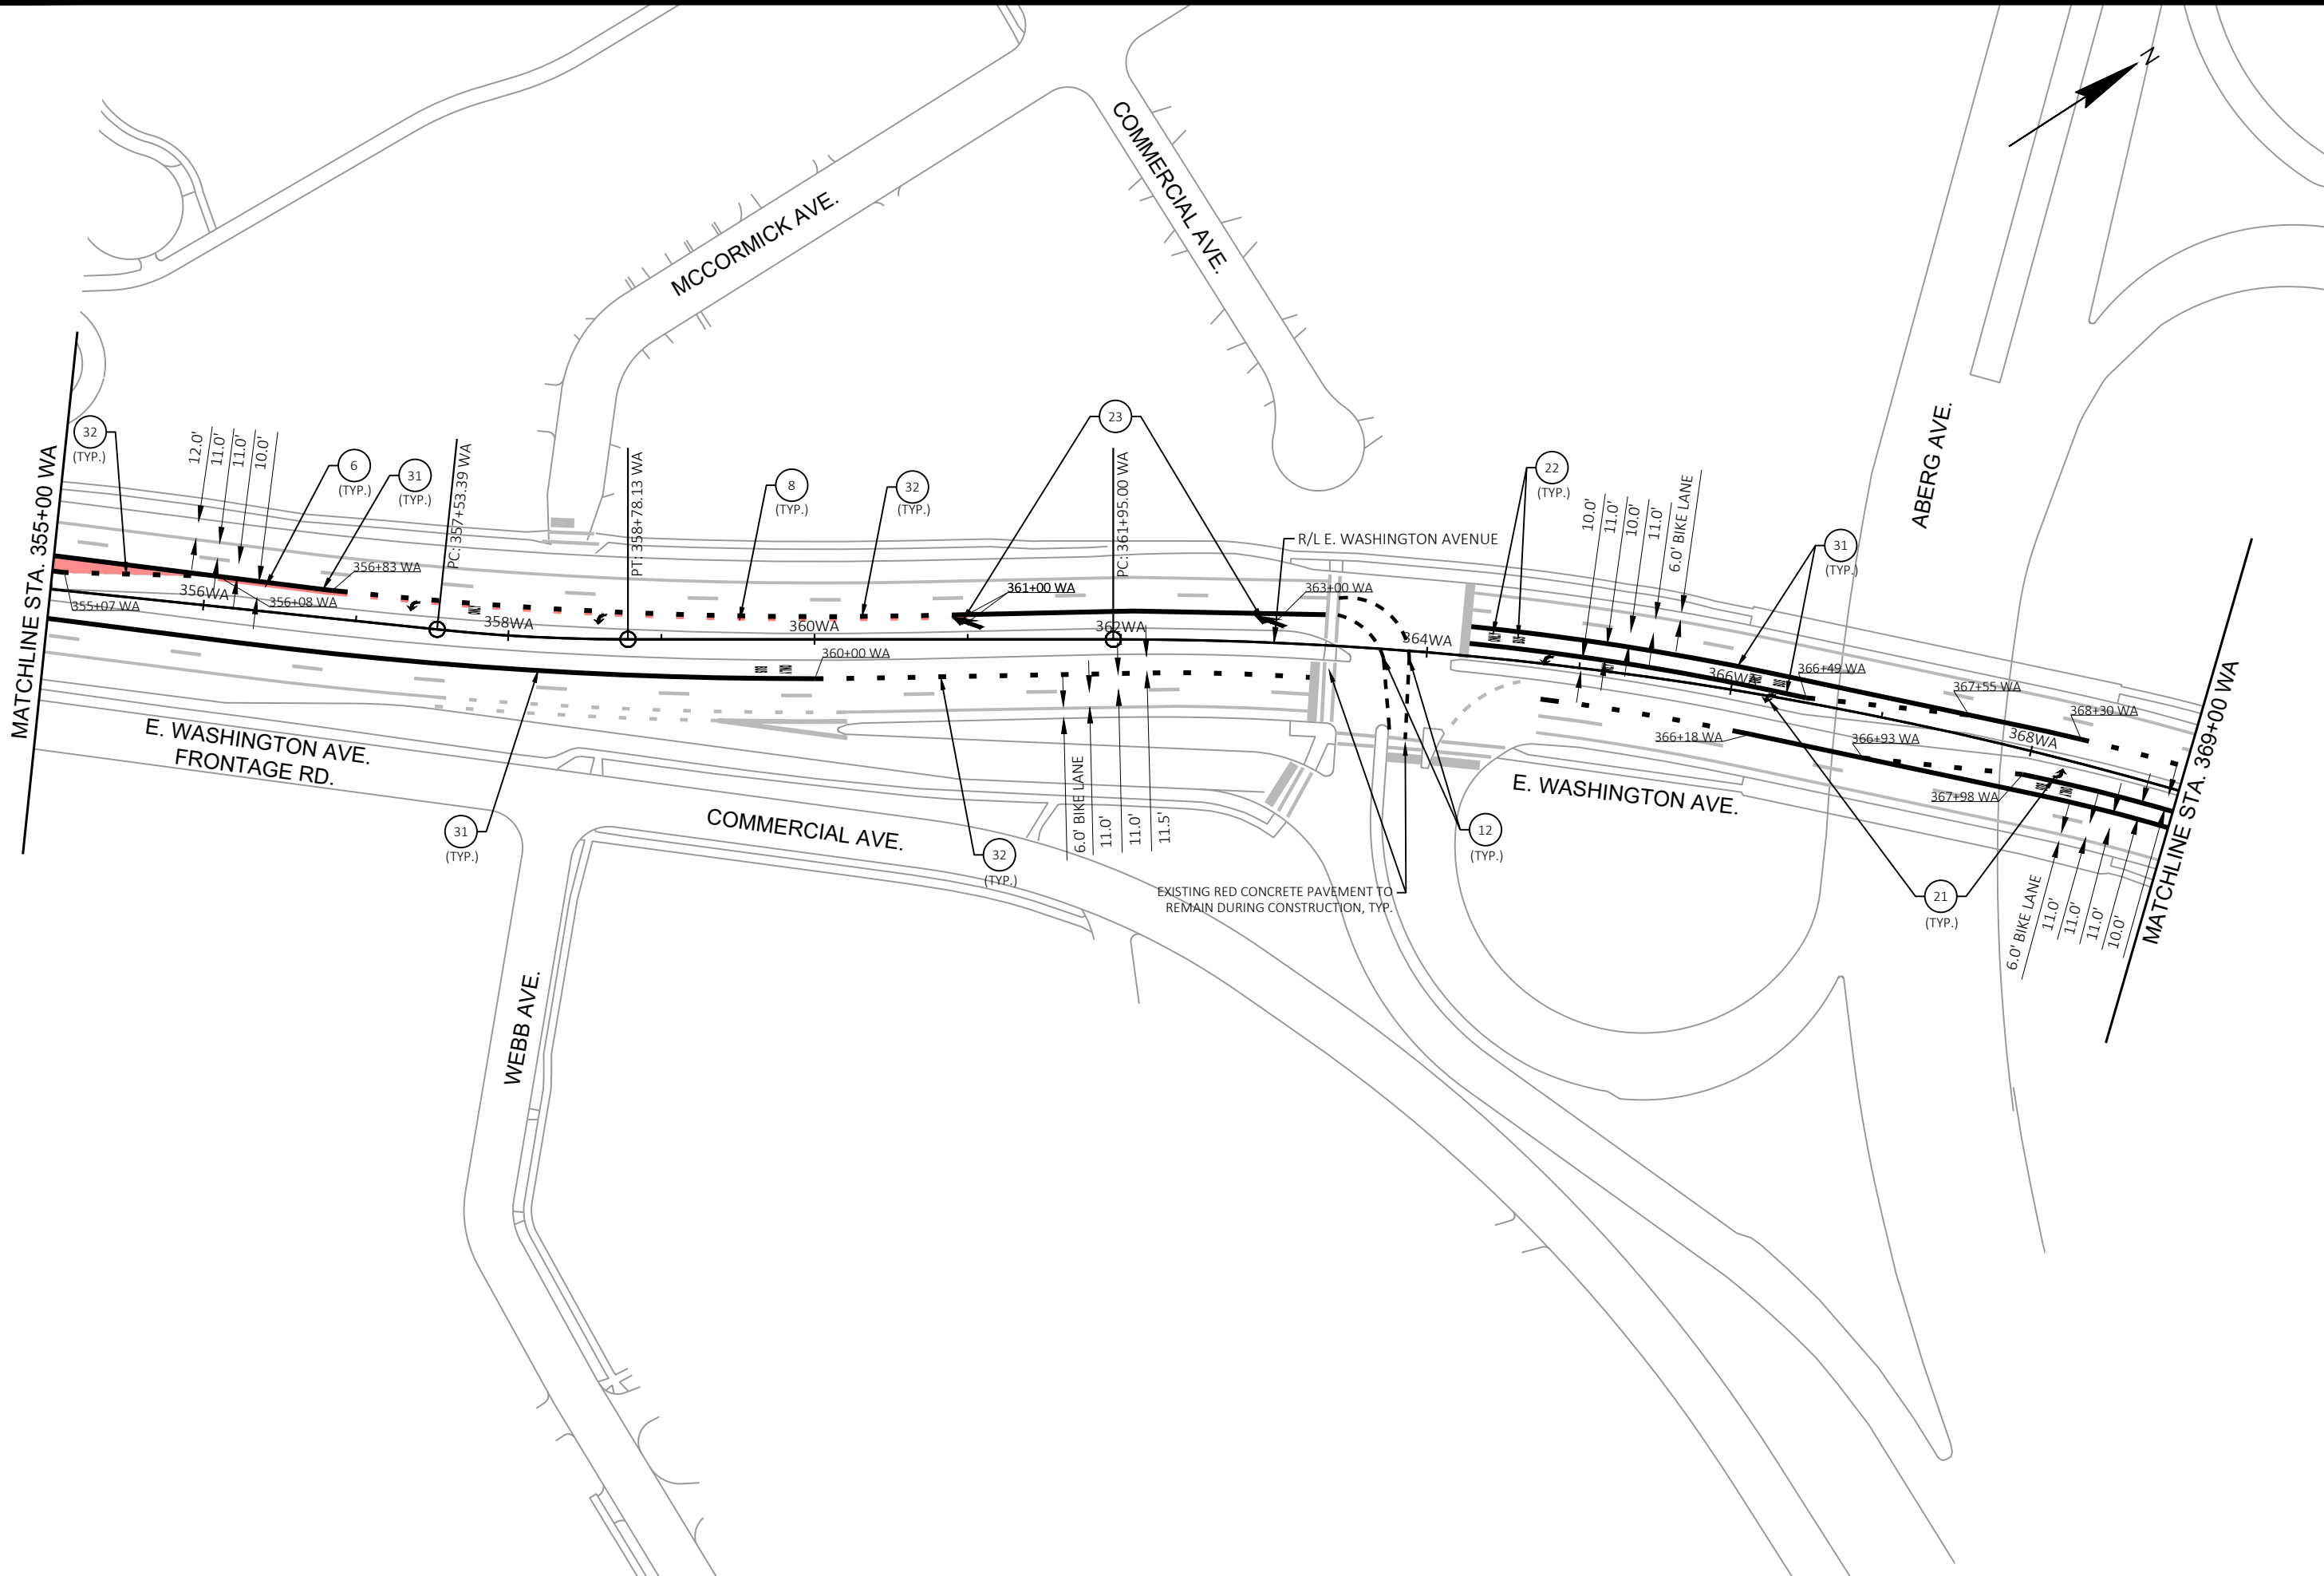

MARK	REVISION	DATE	BY


60631225P
 CITY OF MADISON, DANE COUNTY, WI
 CONTRACT NO: 60631225C

PAVEMENT MARKING
 BUS RAPID TRANSIT
CITY OF MADISON



60631225P
 M14-E

MATCHLINE STA. 369+00 WA

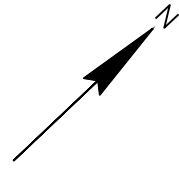

RIDGEWAY AVE.

MELVIN CT.

R/L E. WASHINGTON AVENUE


COMMERCIAL AVE.

RETHIKE AVE.

E. WASHINGTON AVE.

PINECREST DR.

MATCHLINE STA. 383+00 WA

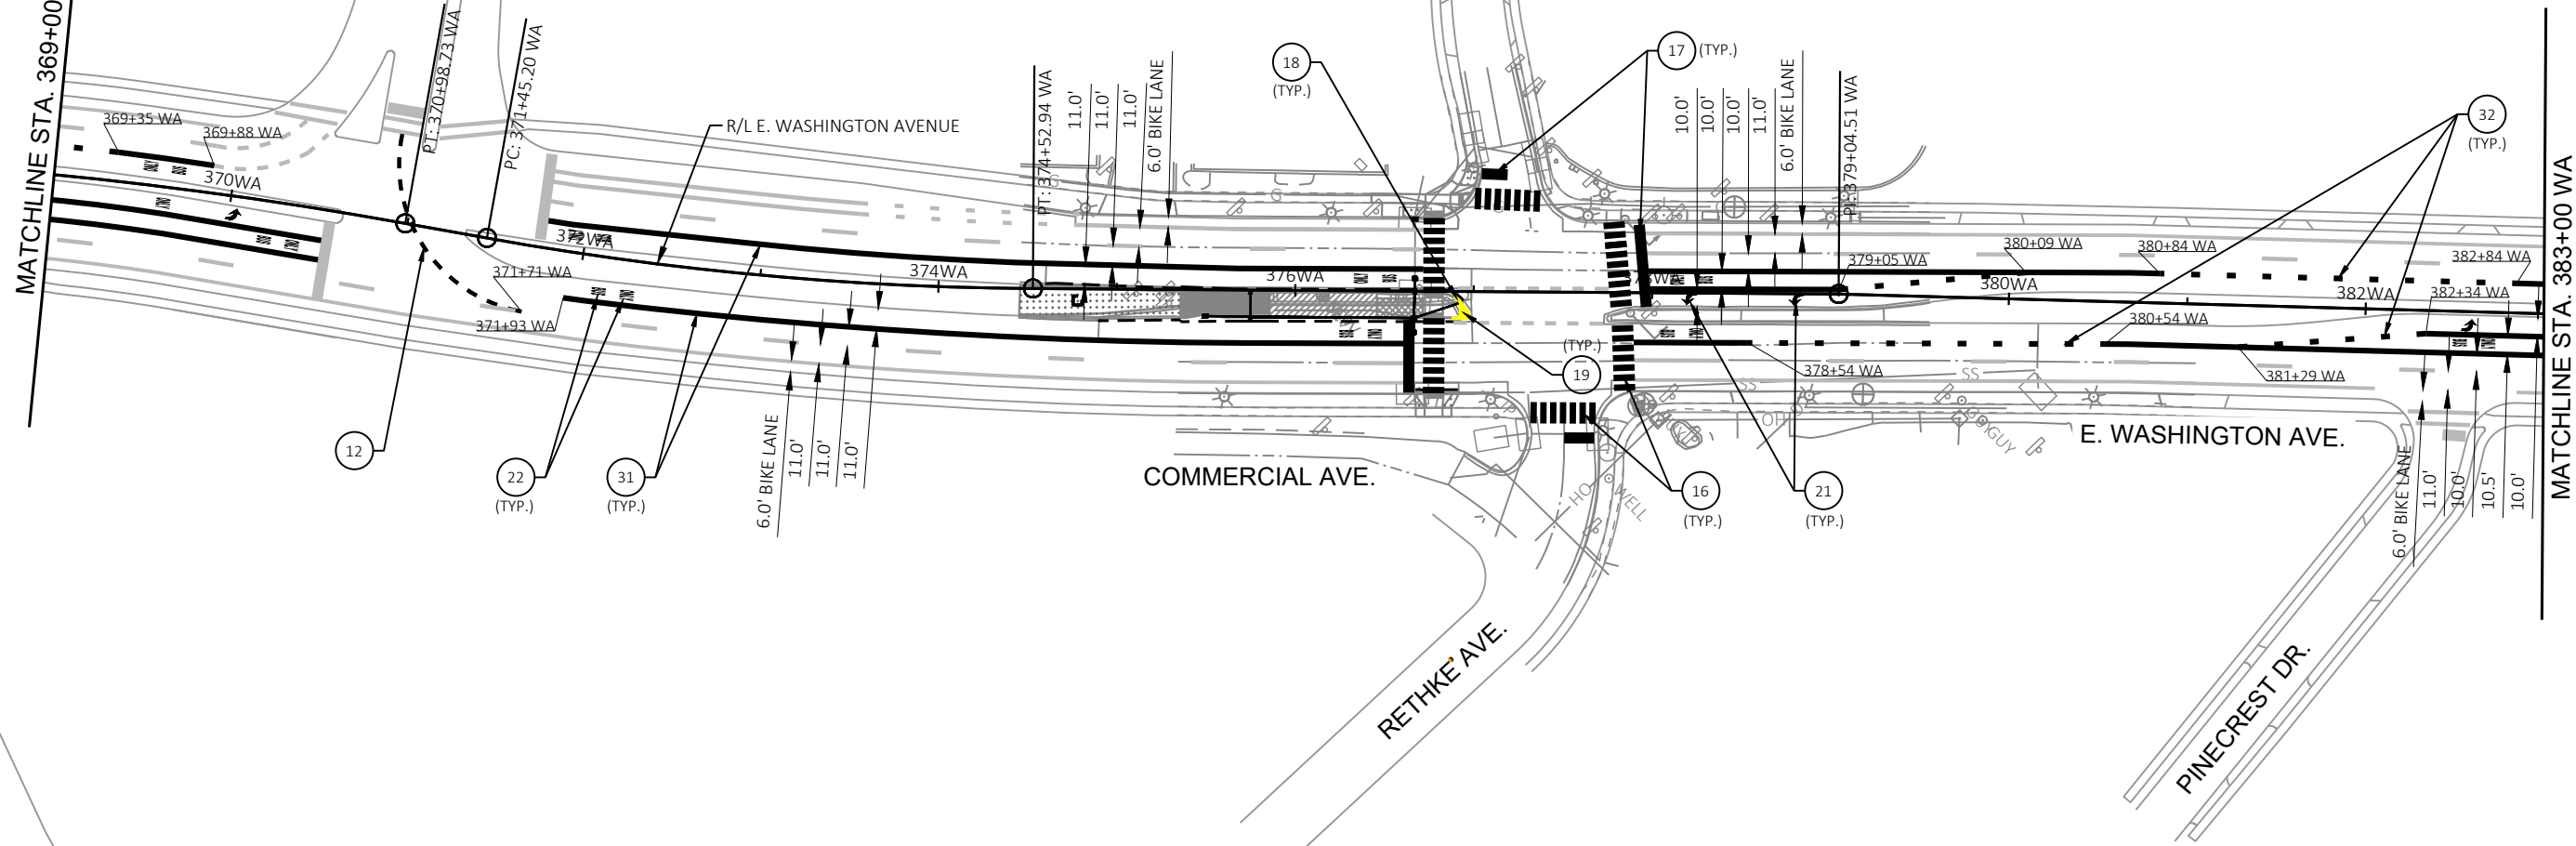



MARK	REVISION	DATE	BY

60631225P
 CITY OF MADISON, DANE COUNTY, WI
 CONTRACT NO: 60631225C

PAVEMENT MARKING
 BUS RAPID TRANSIT
 CITY OF MADISON



60631225P
 M15-E

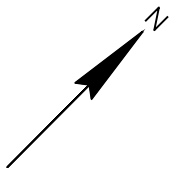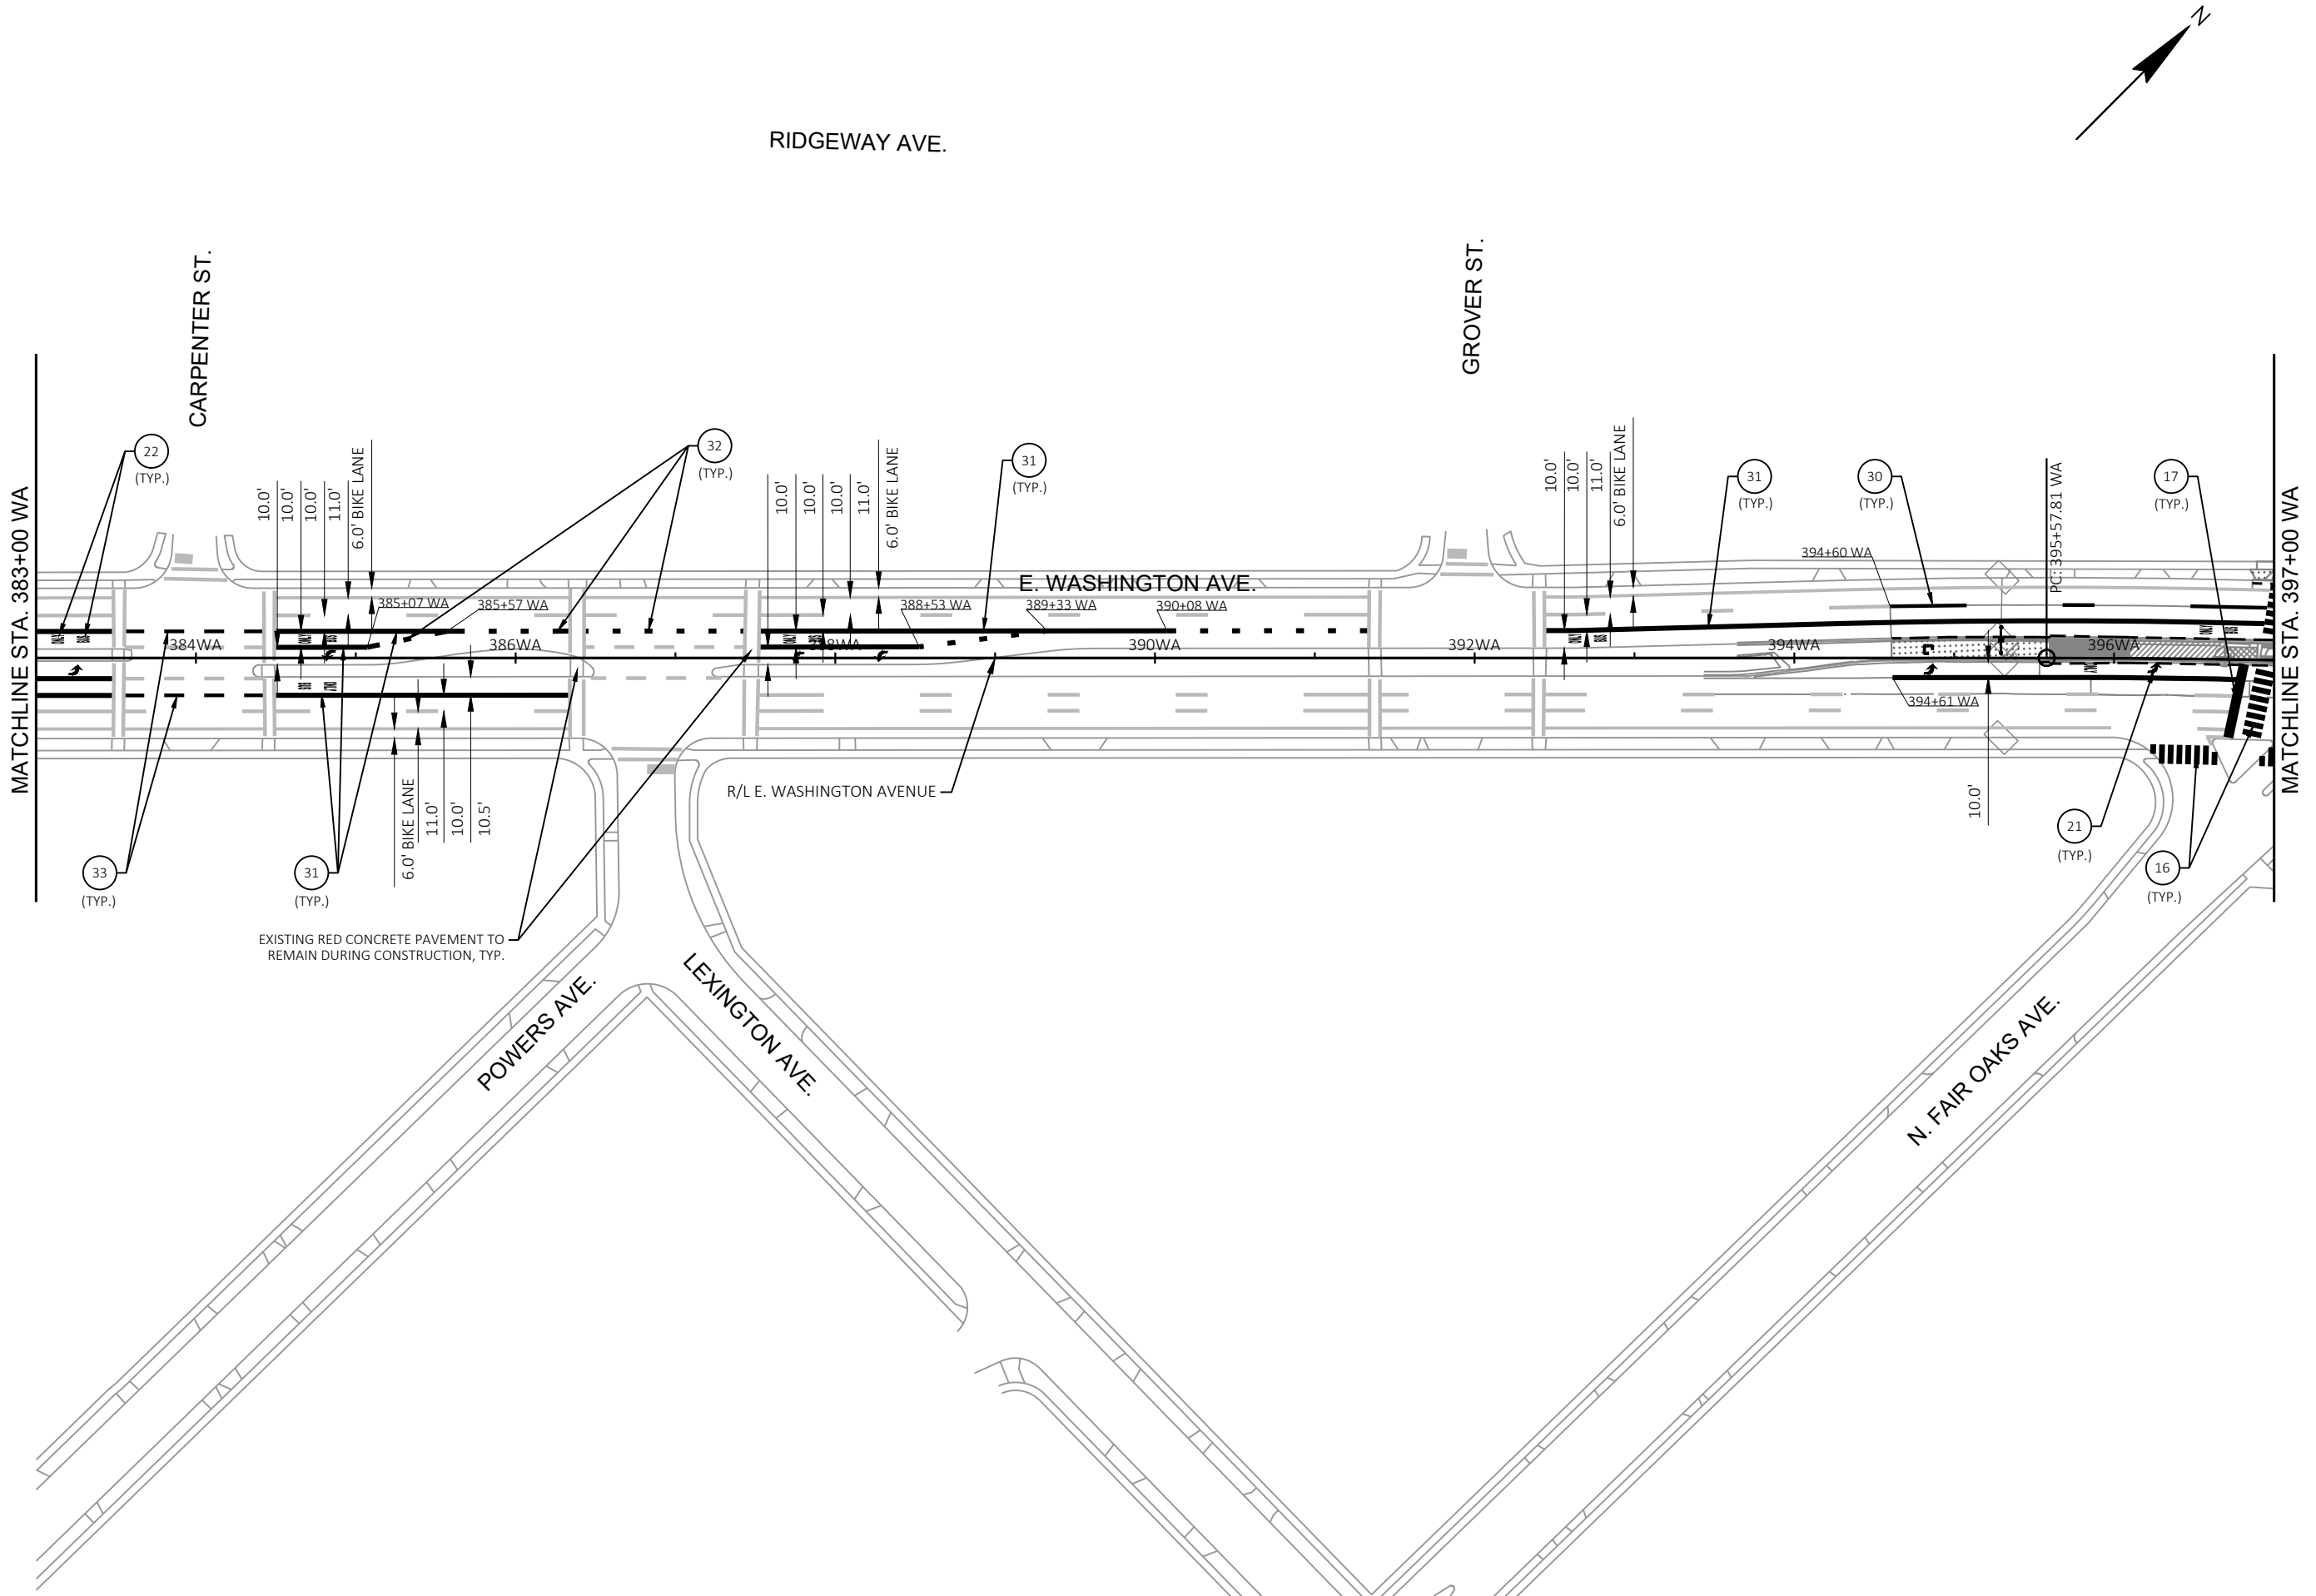


MARK	REVISION	DATE	BY
60631225P	Designed By: KL ENG	2022-10-20	
			Scale: 1"=100 FT

60631225P
 CITY OF MADISON, DANE COUNTY, WI
 CONTRACT NO: 60631225C



PAVEMENT MARKING
 BUS RAPID TRANSIT
 CITY OF MADISON
 60631225P
 M16-E

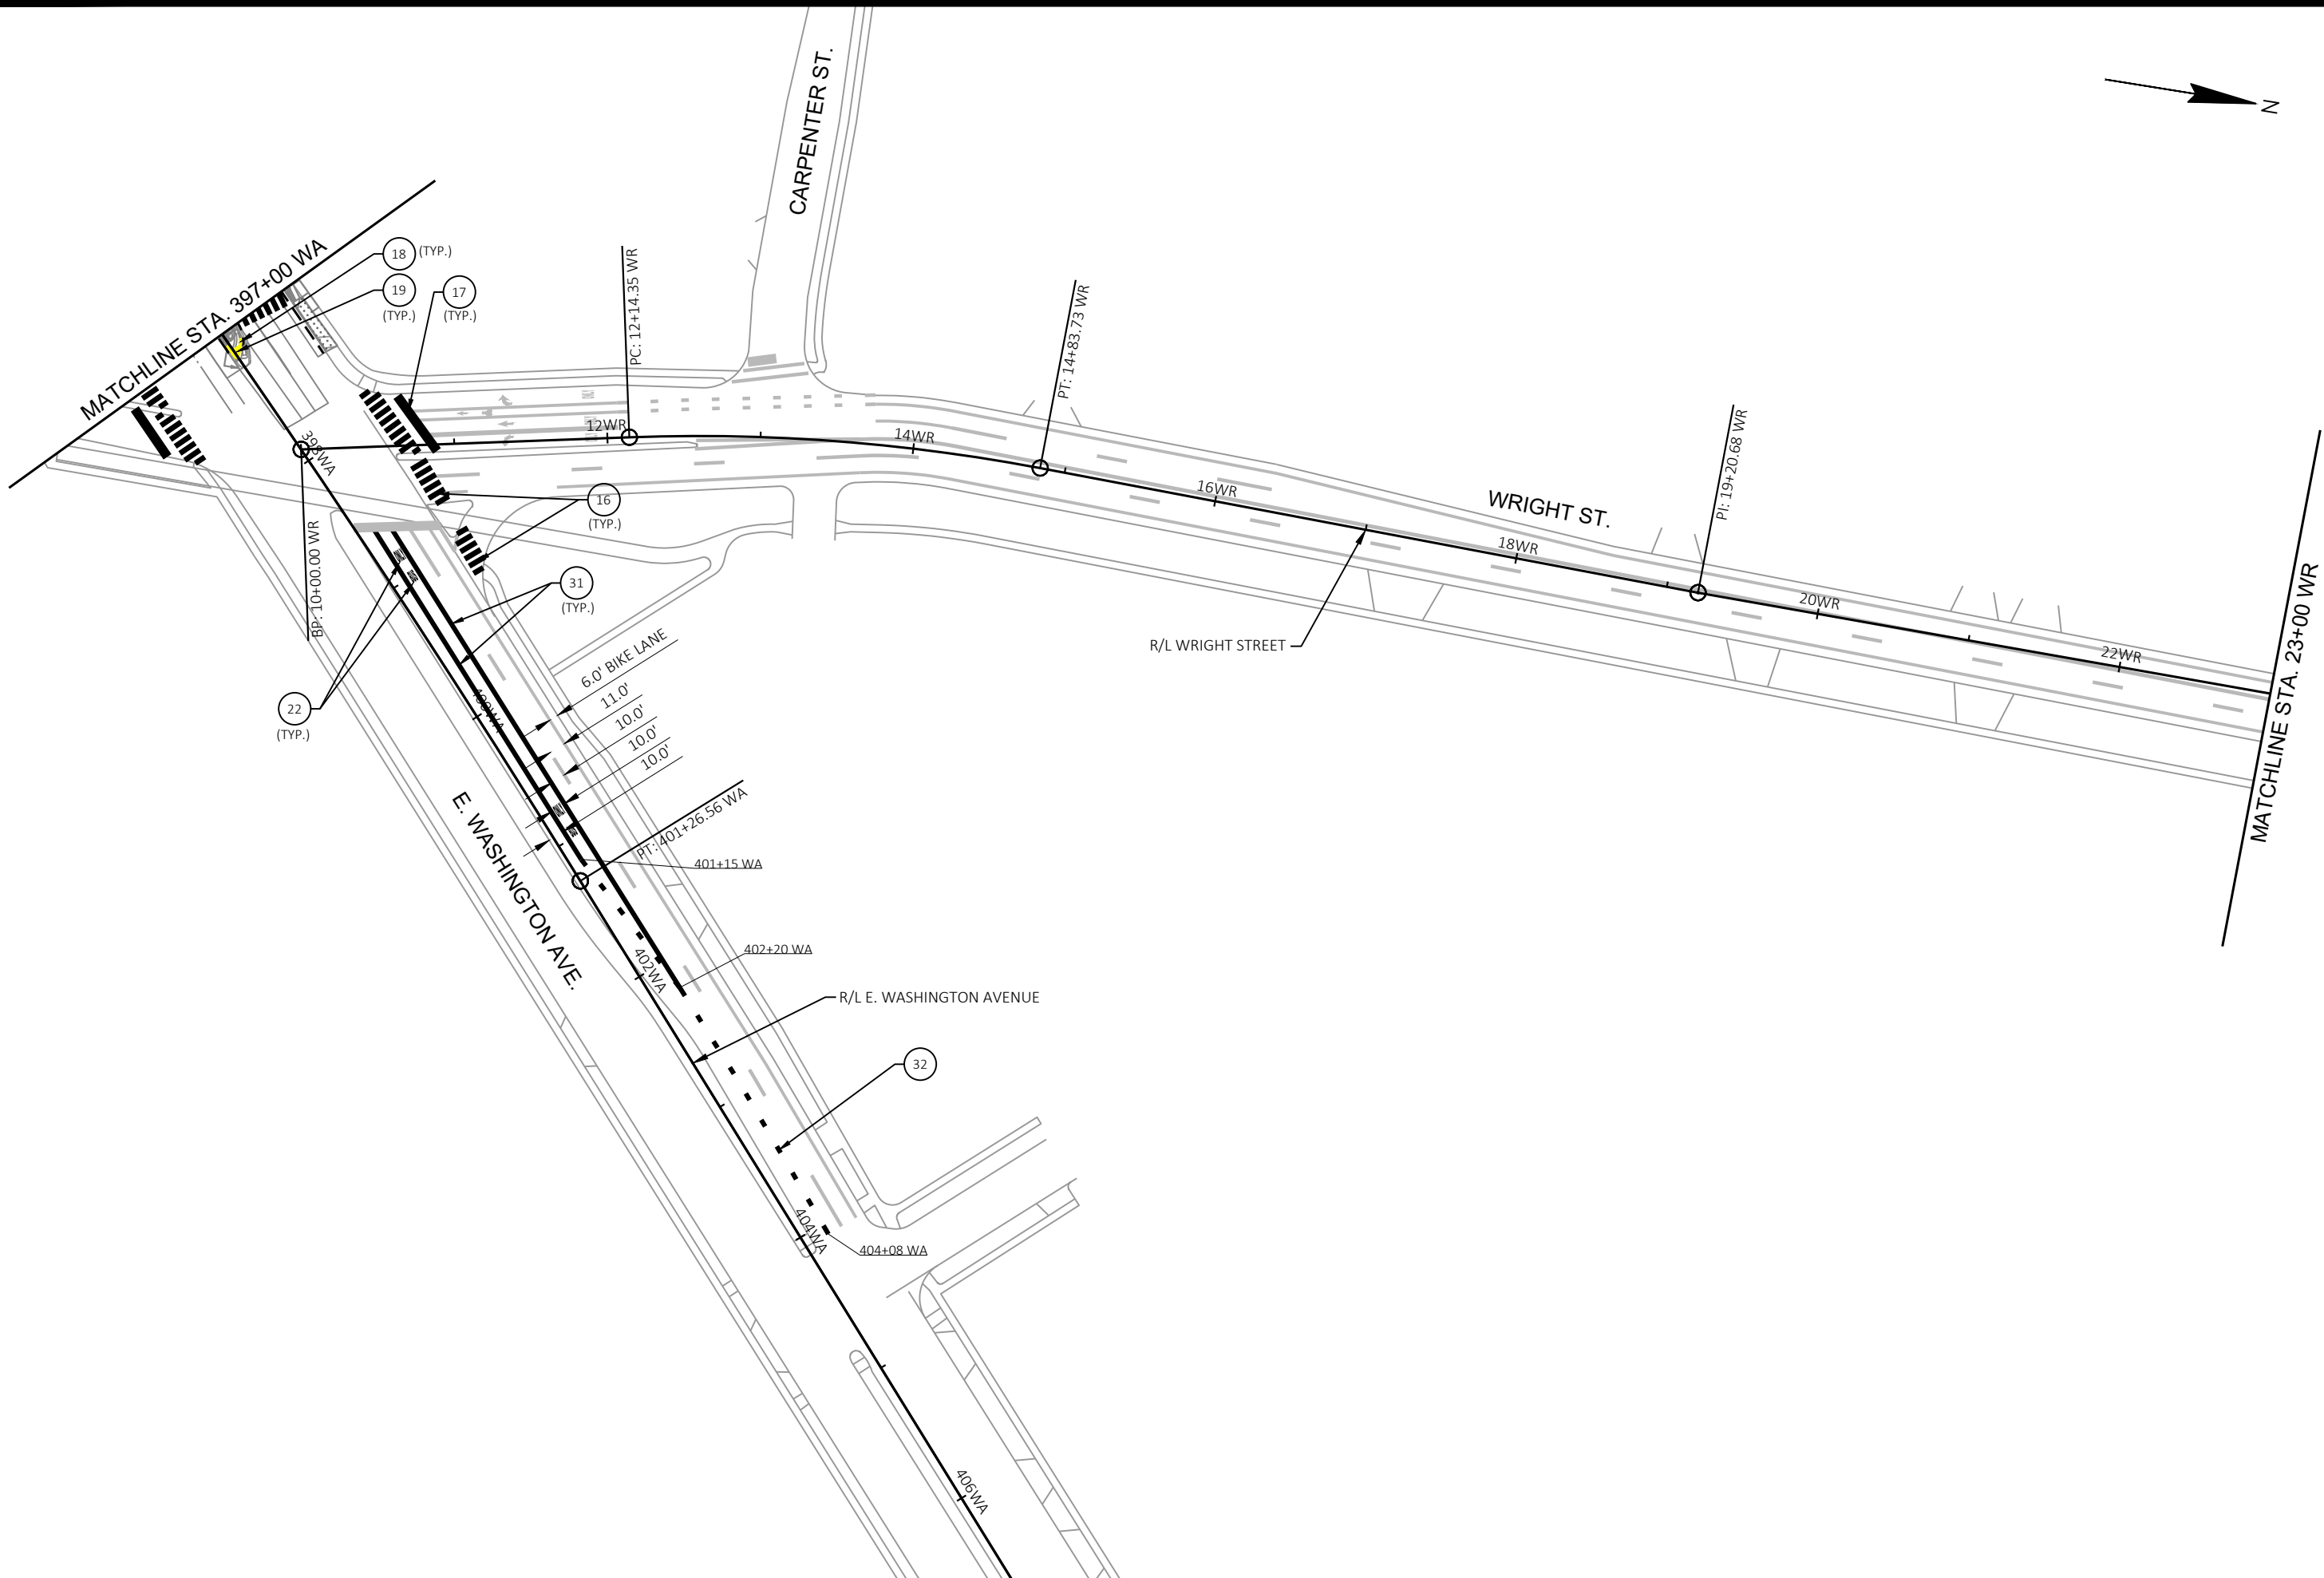

MARK	REVISION	DATE	BY

60631225P
 CITY OF MADISON, DANE COUNTY, WI
 CONTRACT NO: 60631225C



PAVEMENT MARKING
 BUS RAPID TRANSIT
CITY OF MADISON

60631225P
 M17-E

MATCHLINE STA. 23+00 WR

STAUBEL ST.

PI: 24+16.47 WR

24WR

26WR

28WR

WRIGHT ST.

30WR

32WR

34WR

PI: 31+06.16 WR

R/L WRIGHT STREET

EAST MADISON
COMMUNITY CENTER

6.0' BIKE LANE

11.0'

10.0'

6.0' BIKE LANE

11.0'

10.5'

6.0' BIKE LANE

11.0'

11.0'

11.0'

10.0'

R/L ANDERSON STREET

MATCHLINE STA. 24+00 AN



ANDERSON ST.

5 (TYP.)

17 (TYP.)

4 (TYP.)

3 (TYP.)

21 (TYP.)

13

5 (TYP.)

21+65 AN

20

7 (TYP.)

1

22+82 AN

34

16 (TYP.)

PI: 36+06.76 WR

BP: 19+50.00 AN

20AN

36WR


MARK	REVISION	DATE	BY

60631225P
 CITY OF MADISON, DANE COUNTY, WI
 CONTRACT NO: 60631225C

PAVEMENT MARKING
 BUS RAPID TRANSIT
 CITY OF MADISON



60631225P
 M18-E

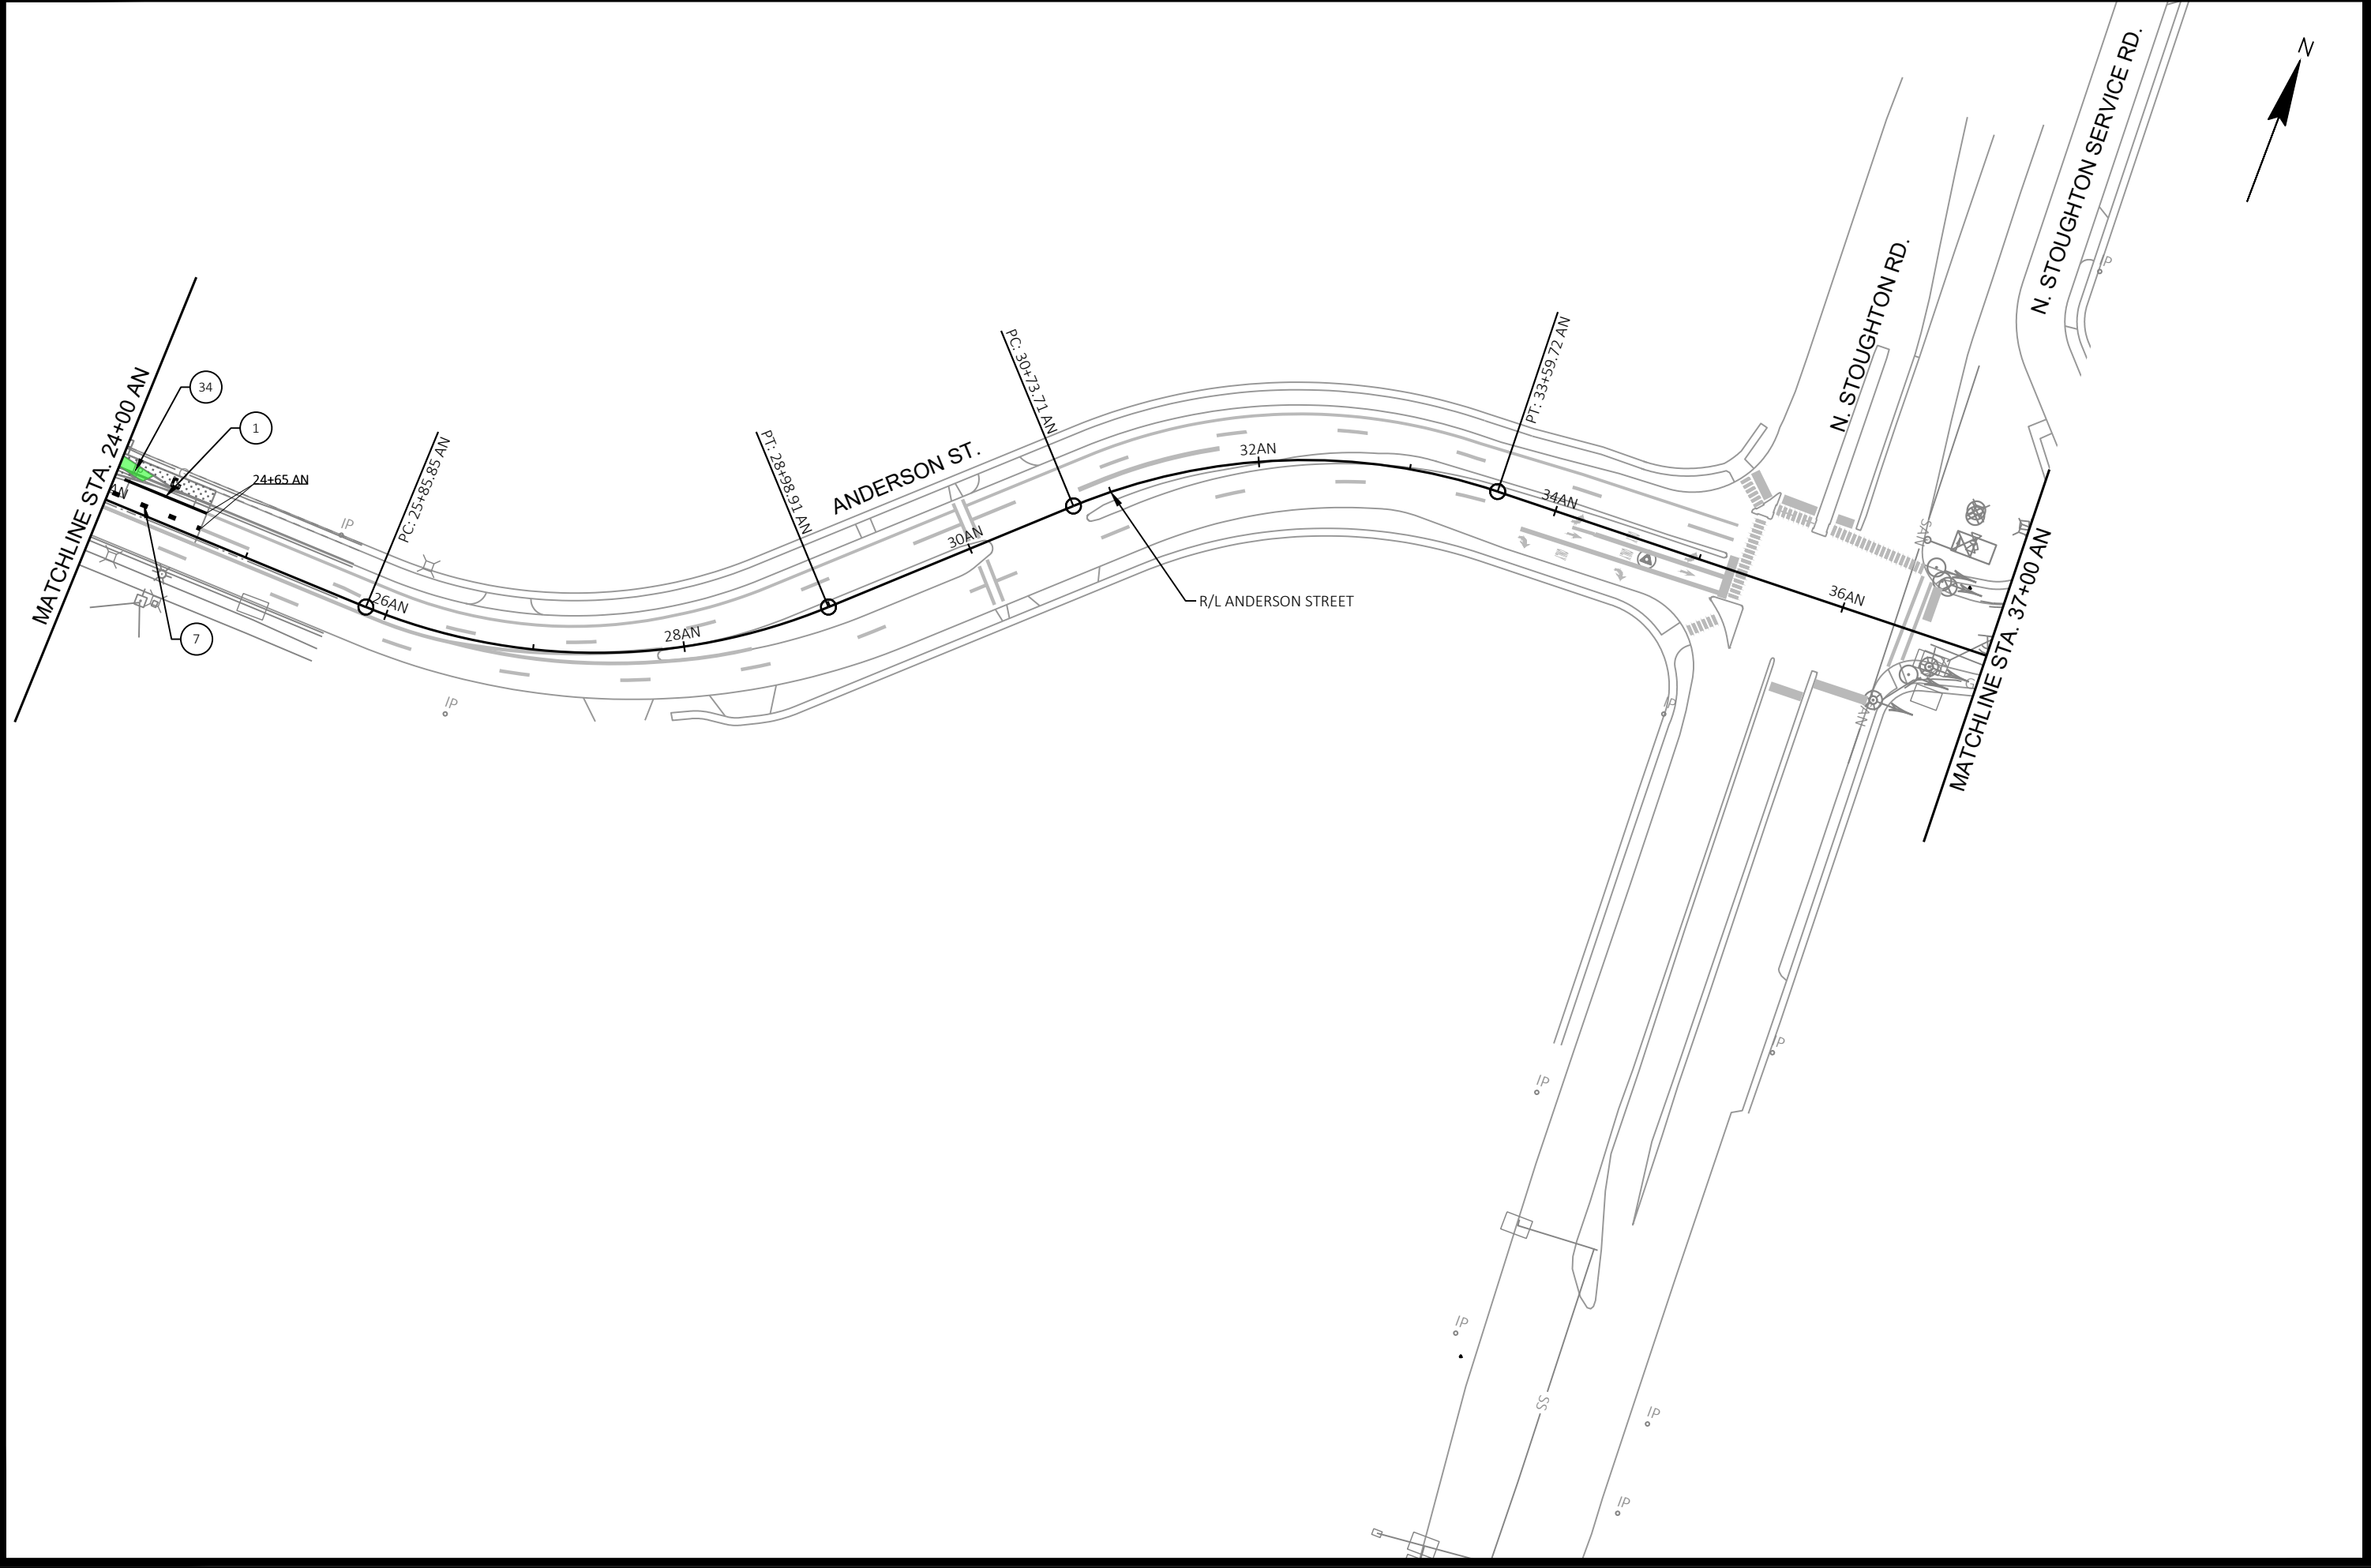



MARK	REVISION	DATE	BY

60631225P
 CITY OF MADISON, DANE COUNTY, WI
 CONTRACT NO: 60631225C

PAVEMENT MARKING
 BUS RAPID TRANSIT
CITY OF MADISON



60631225P
M19-E

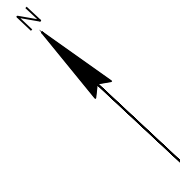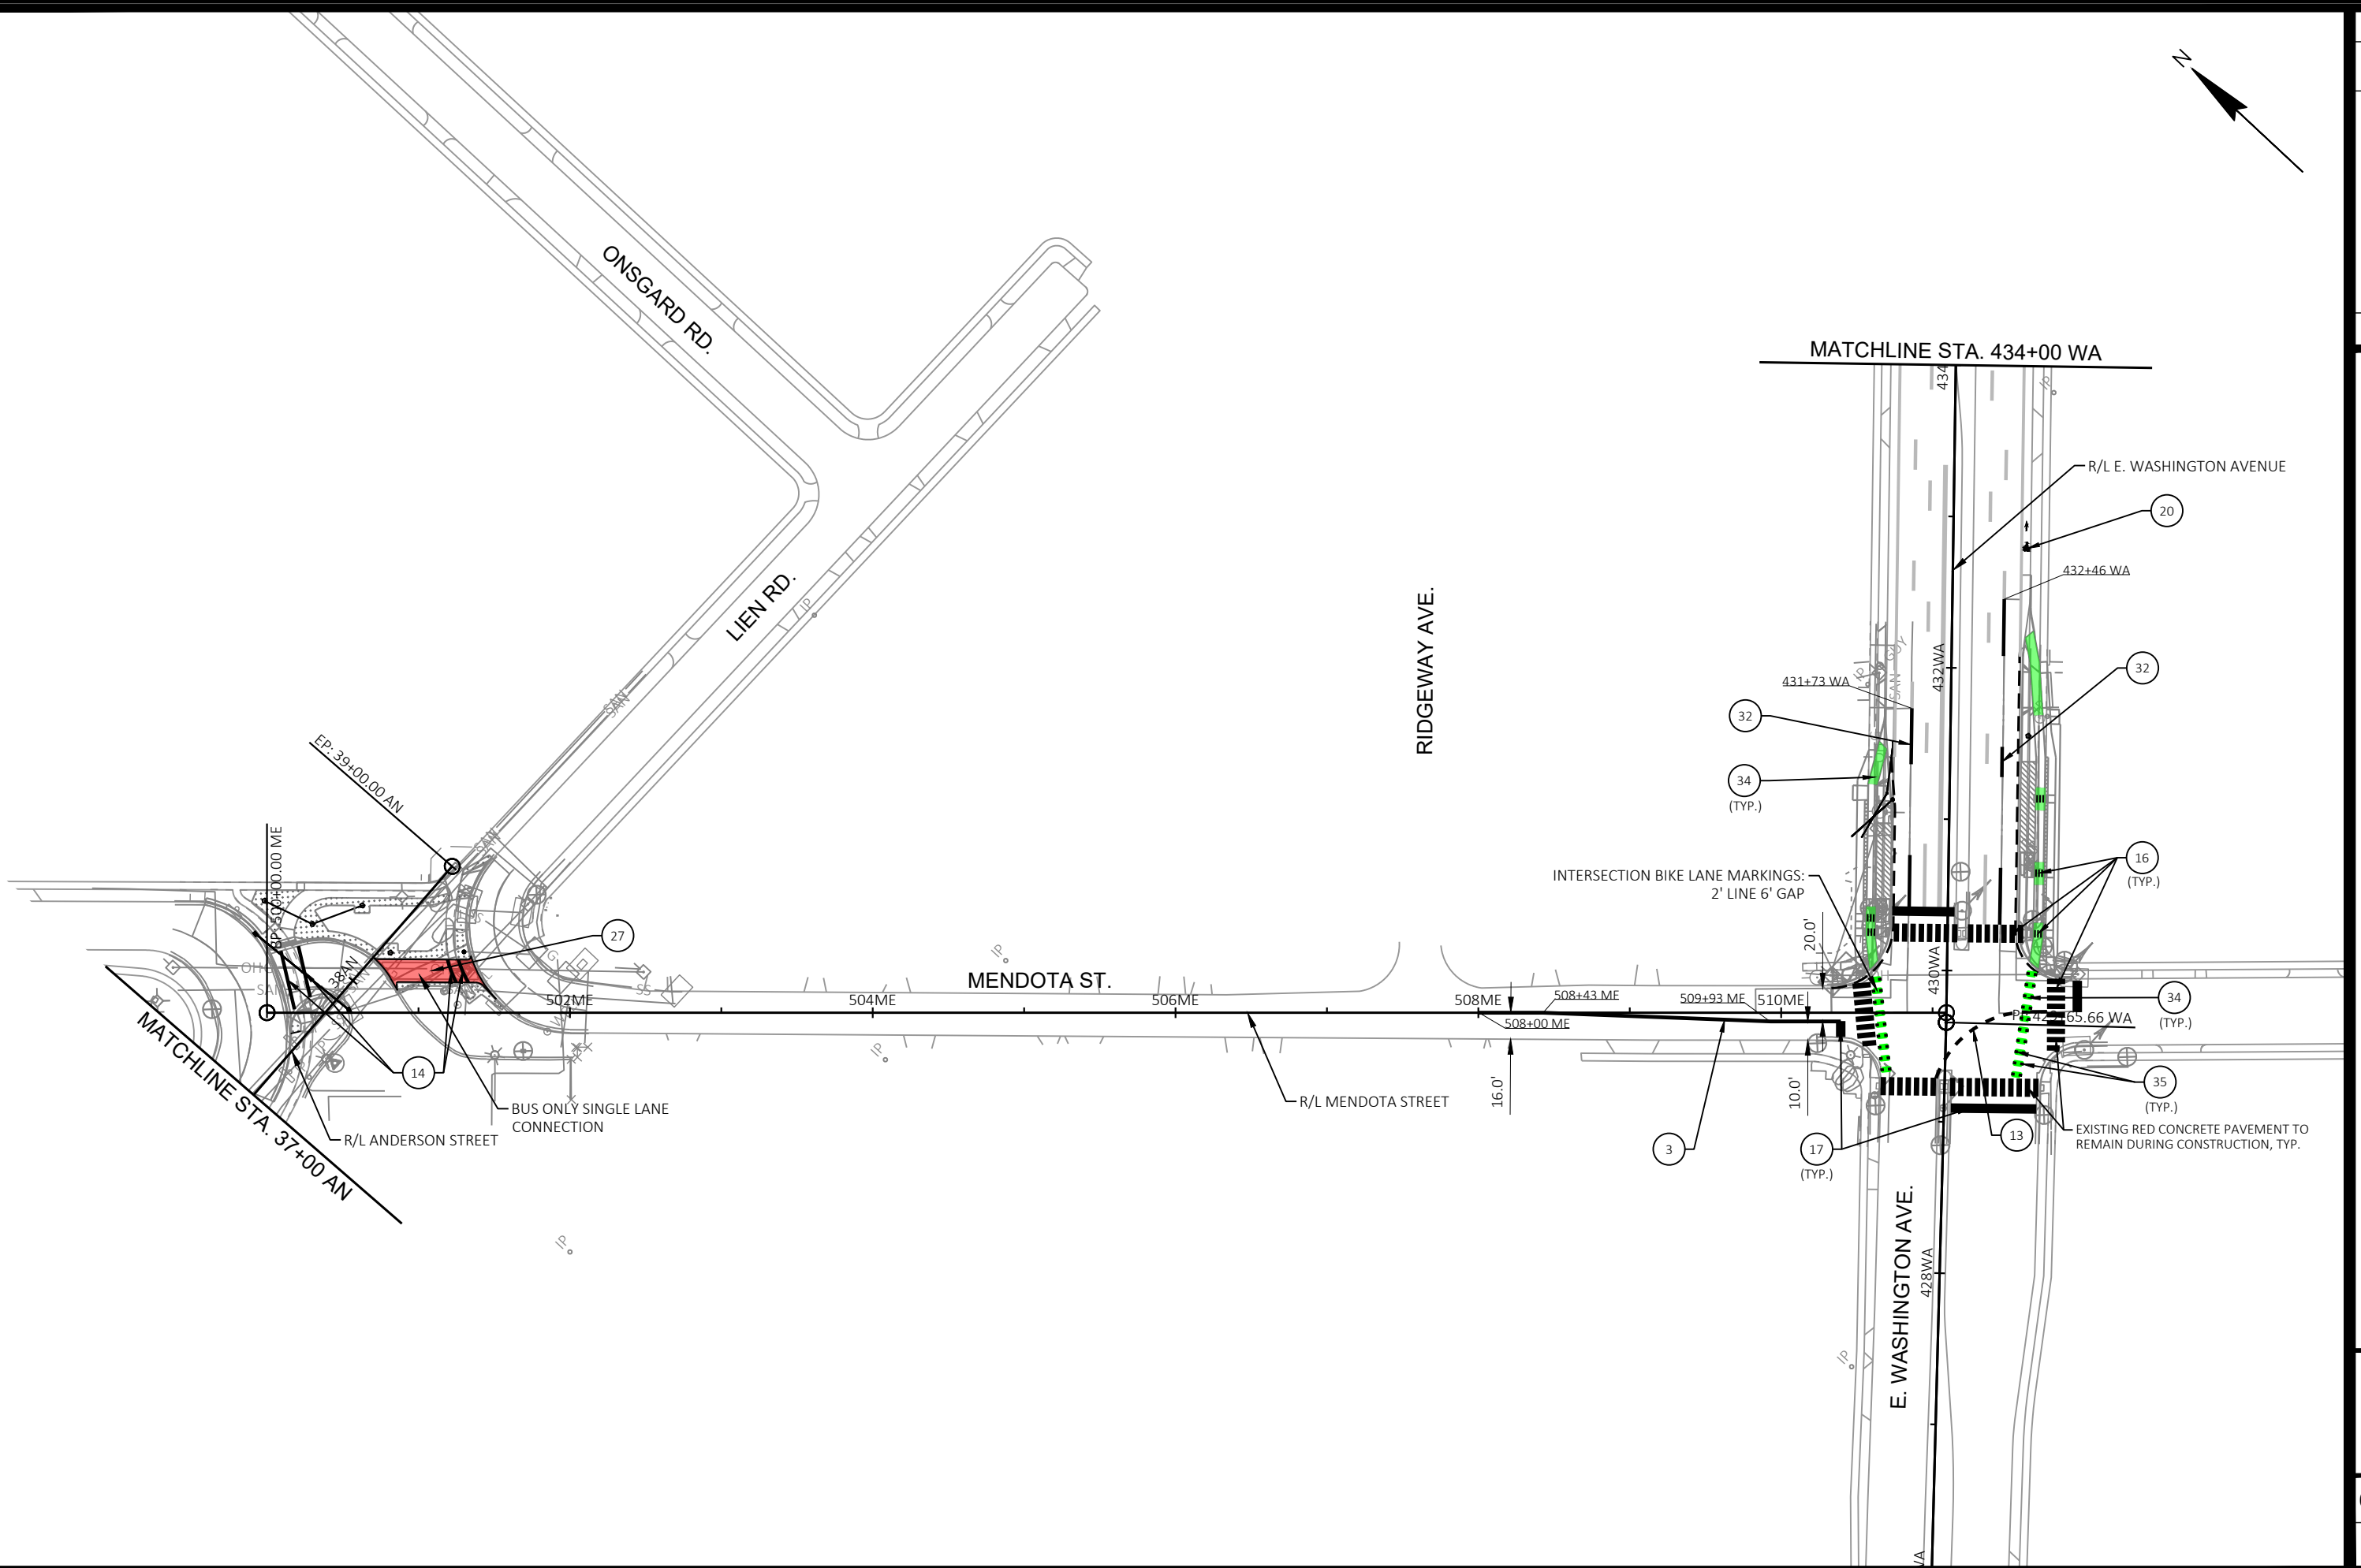

MARK	REVISION	DATE	BY
60631225P	Designed By: KL ENG	2022-10-20	KL ENG



Scale: 1"=100 FT

60631225P
 CITY OF MADISON, DANE COUNTY, WI
 CONTRACT NO: 60631225C

PAVEMENT MARKING
 BUS RAPID TRANSIT
 CITY OF MADISON



60631225P
 M20-E

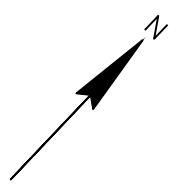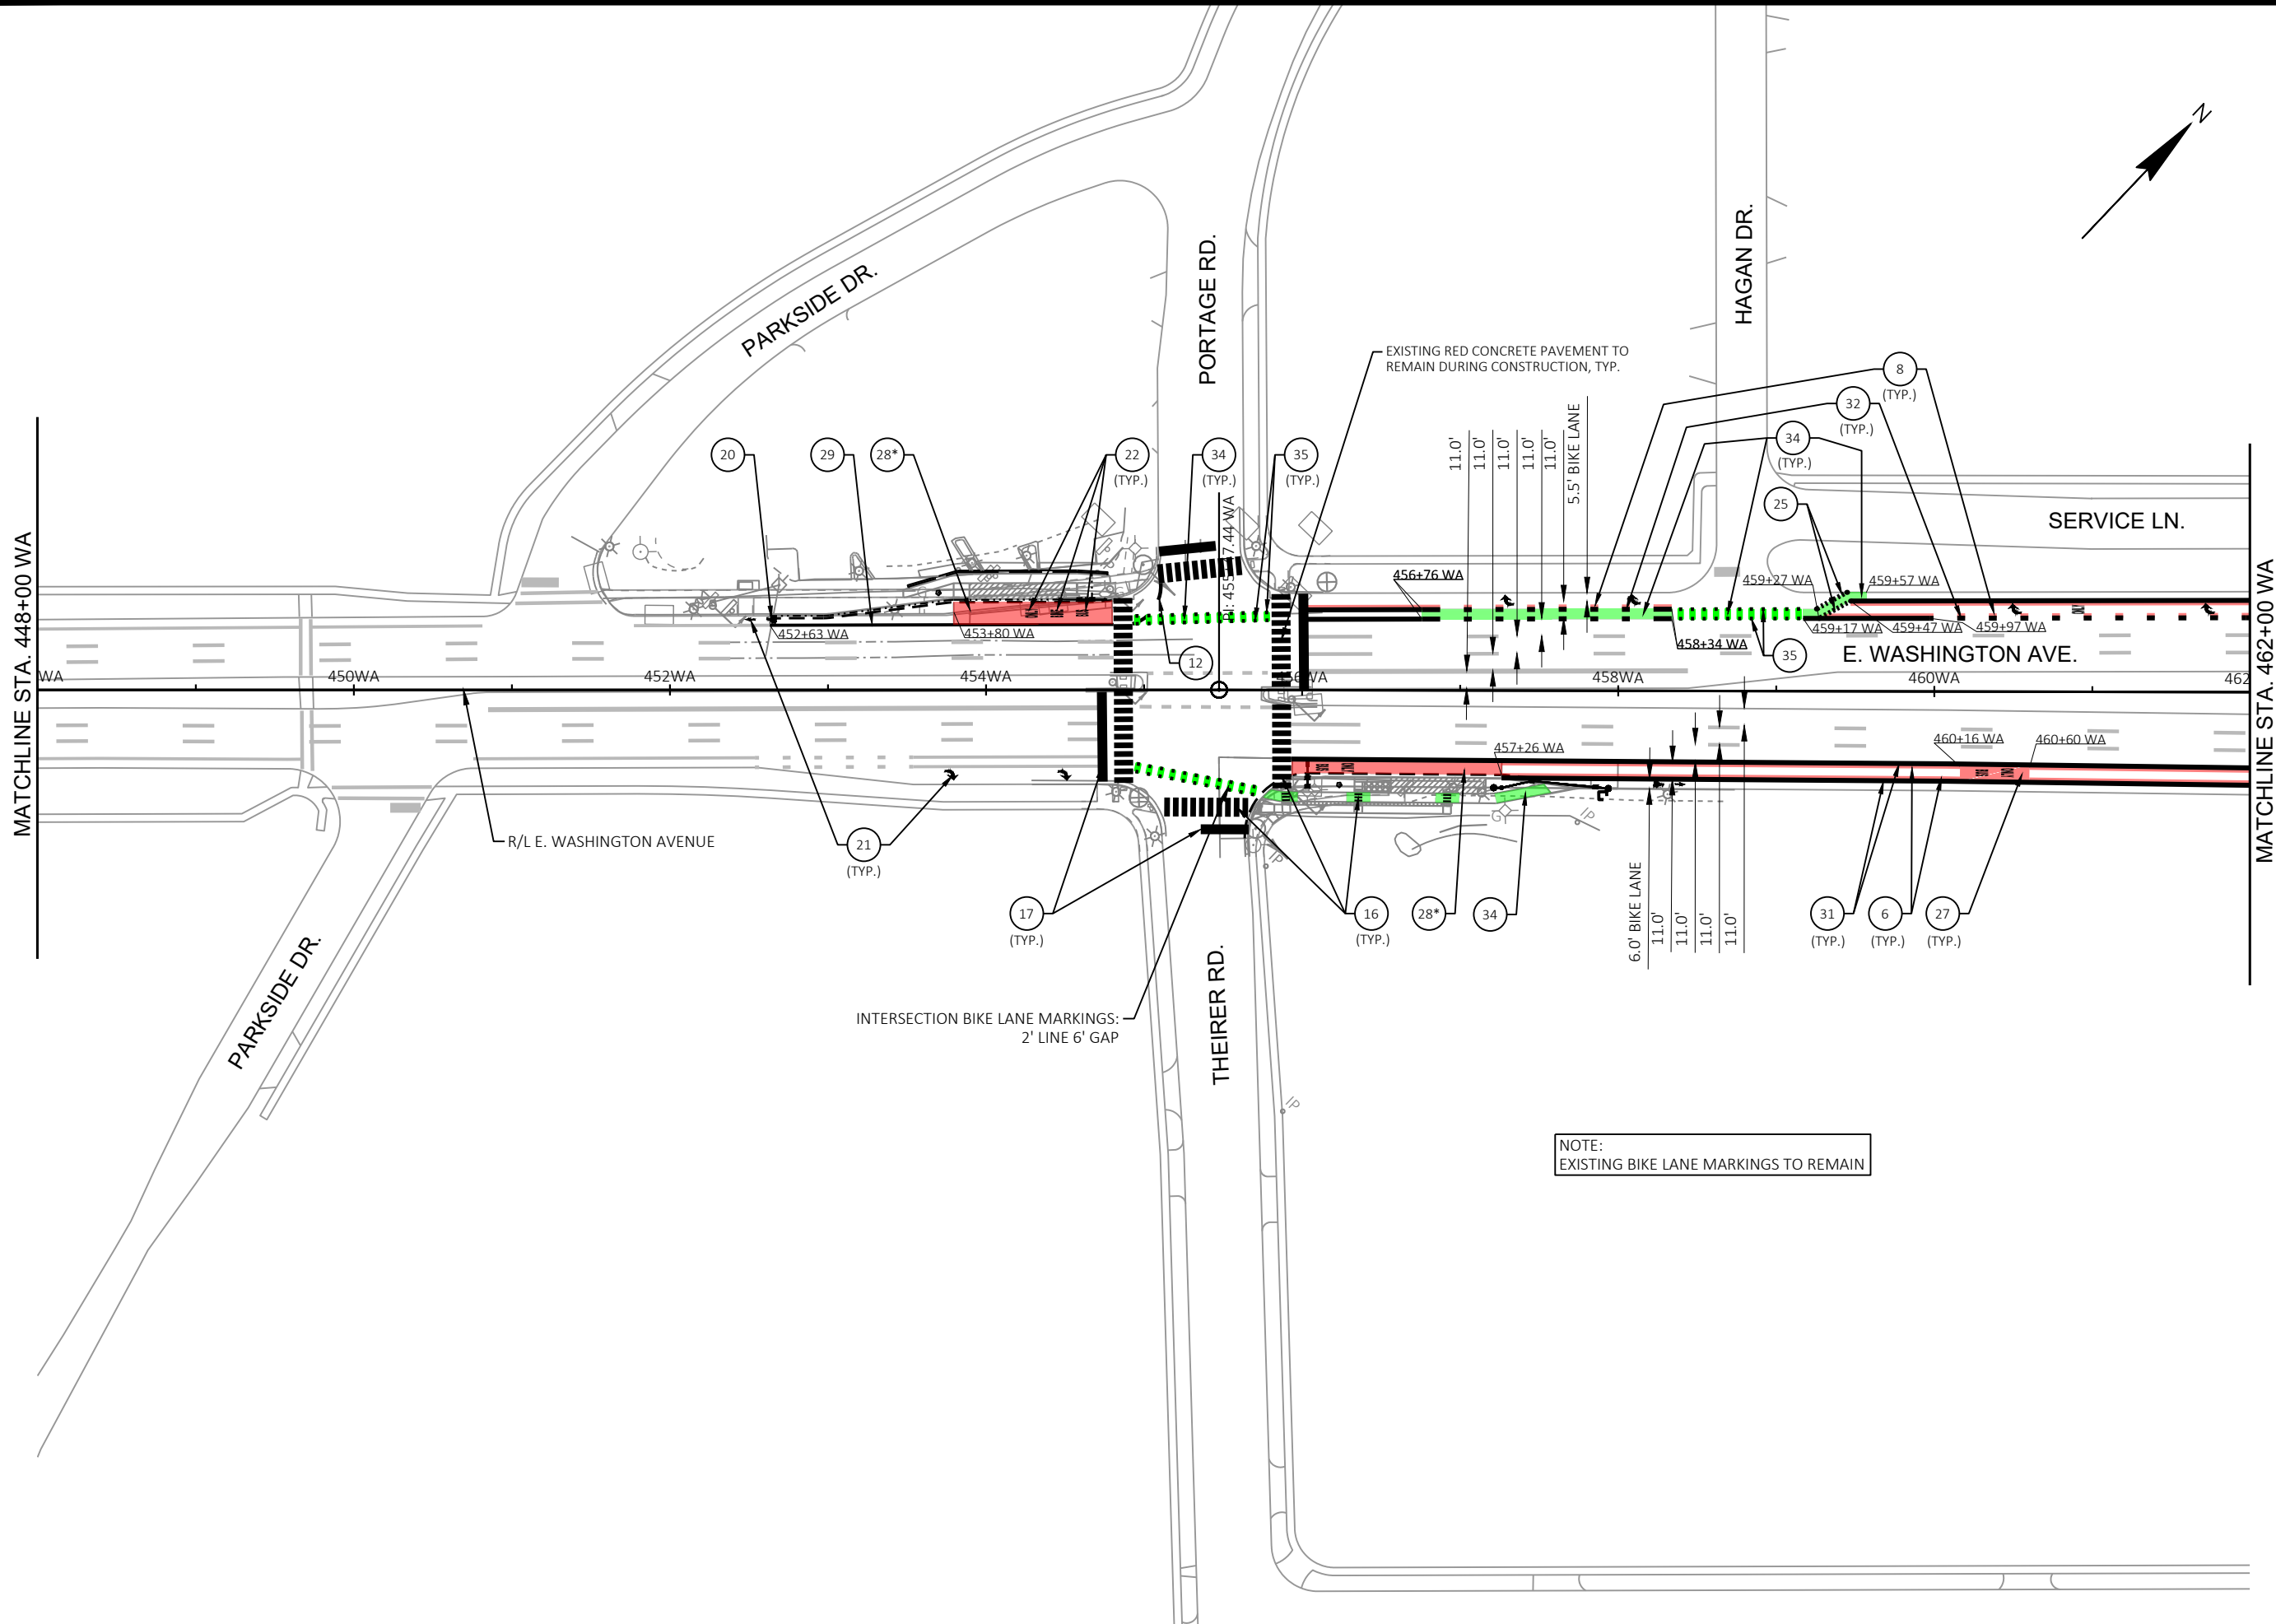



MARK	REVISION	DATE	BY

60631225P
 CITY OF MADISON, DANE COUNTY, WI
 CONTRACT NO: 60631225C

PAVEMENT MARKING
 BUS RAPID TRANSIT
CITY OF MADISON



60631225P
 M22-E

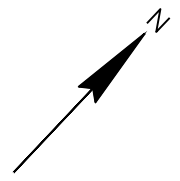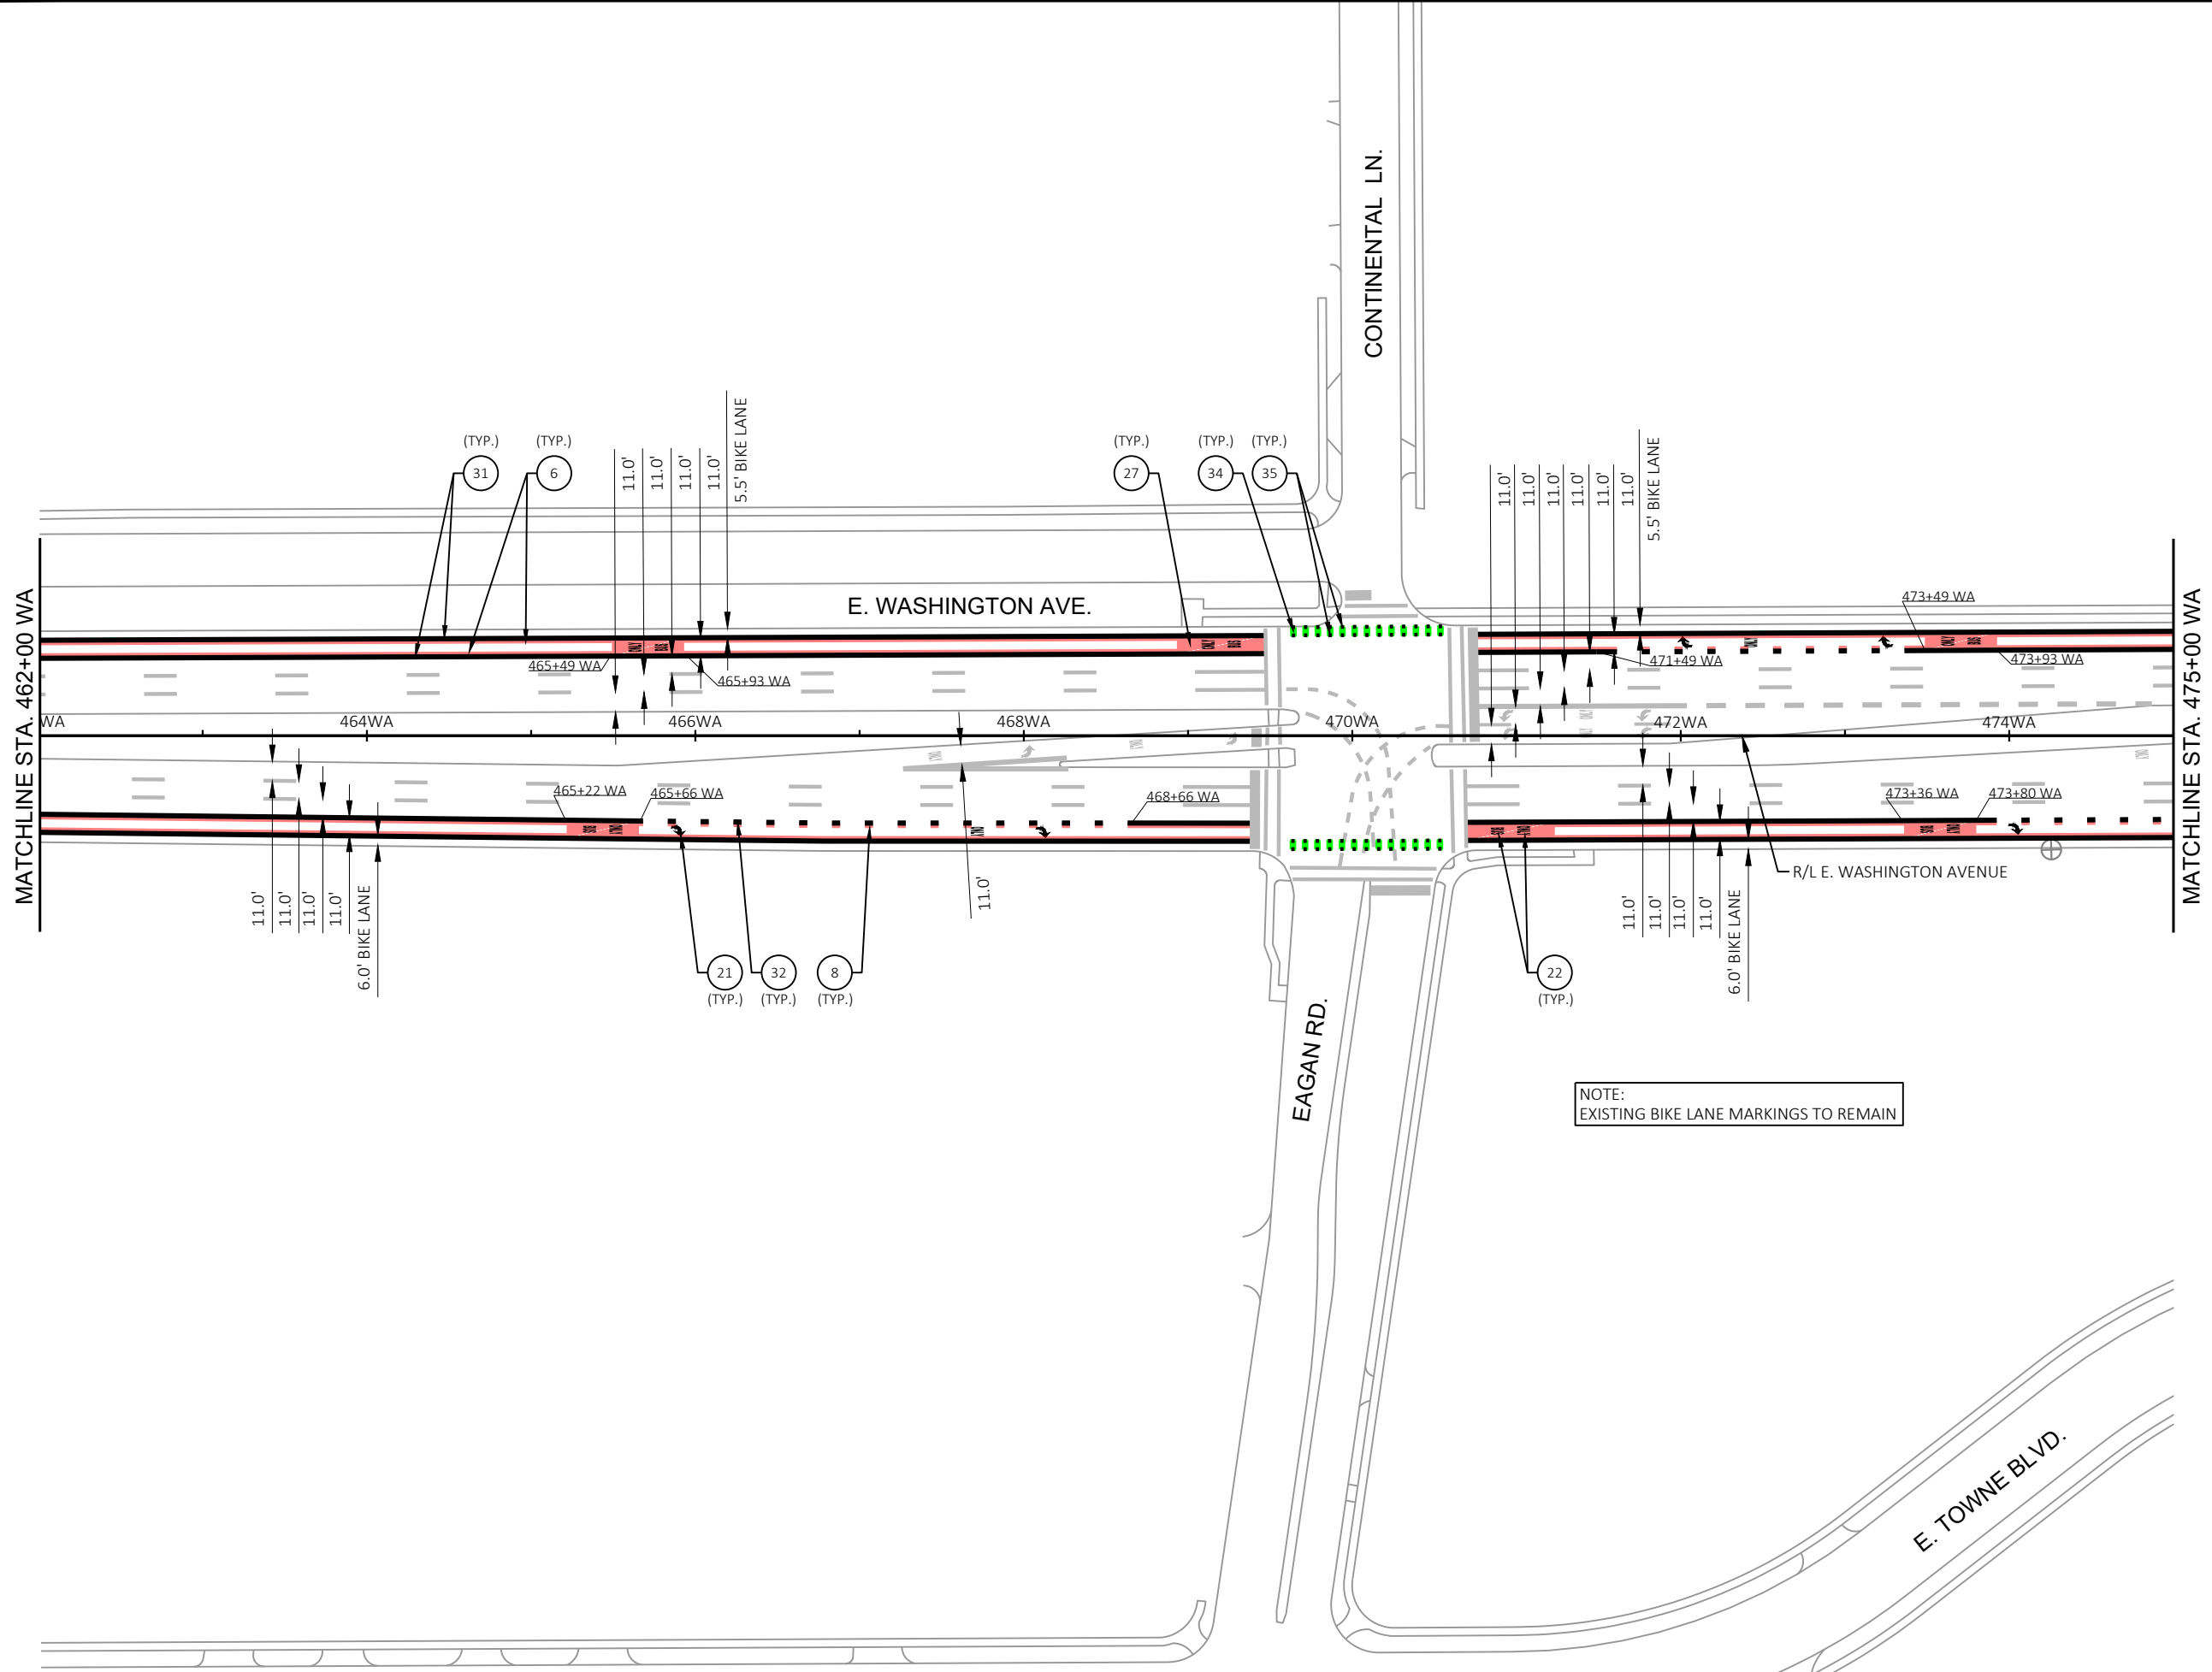

MARK	REVISION	DATE	BY

Designed By: KL ENG
Date: 2022-10-20
60631225P
Scale: 1"=100 FT

60631225P
 CITY OF MADISON, DANE COUNTY, WI
 CONTRACT NO: 60631225C




PAVEMENT MARKING
 BUS RAPID TRANSIT
CITY OF MADISON

60631225P

M23-E

NOTE:
EXISTING BIKE LANE MARKINGS TO REMAIN

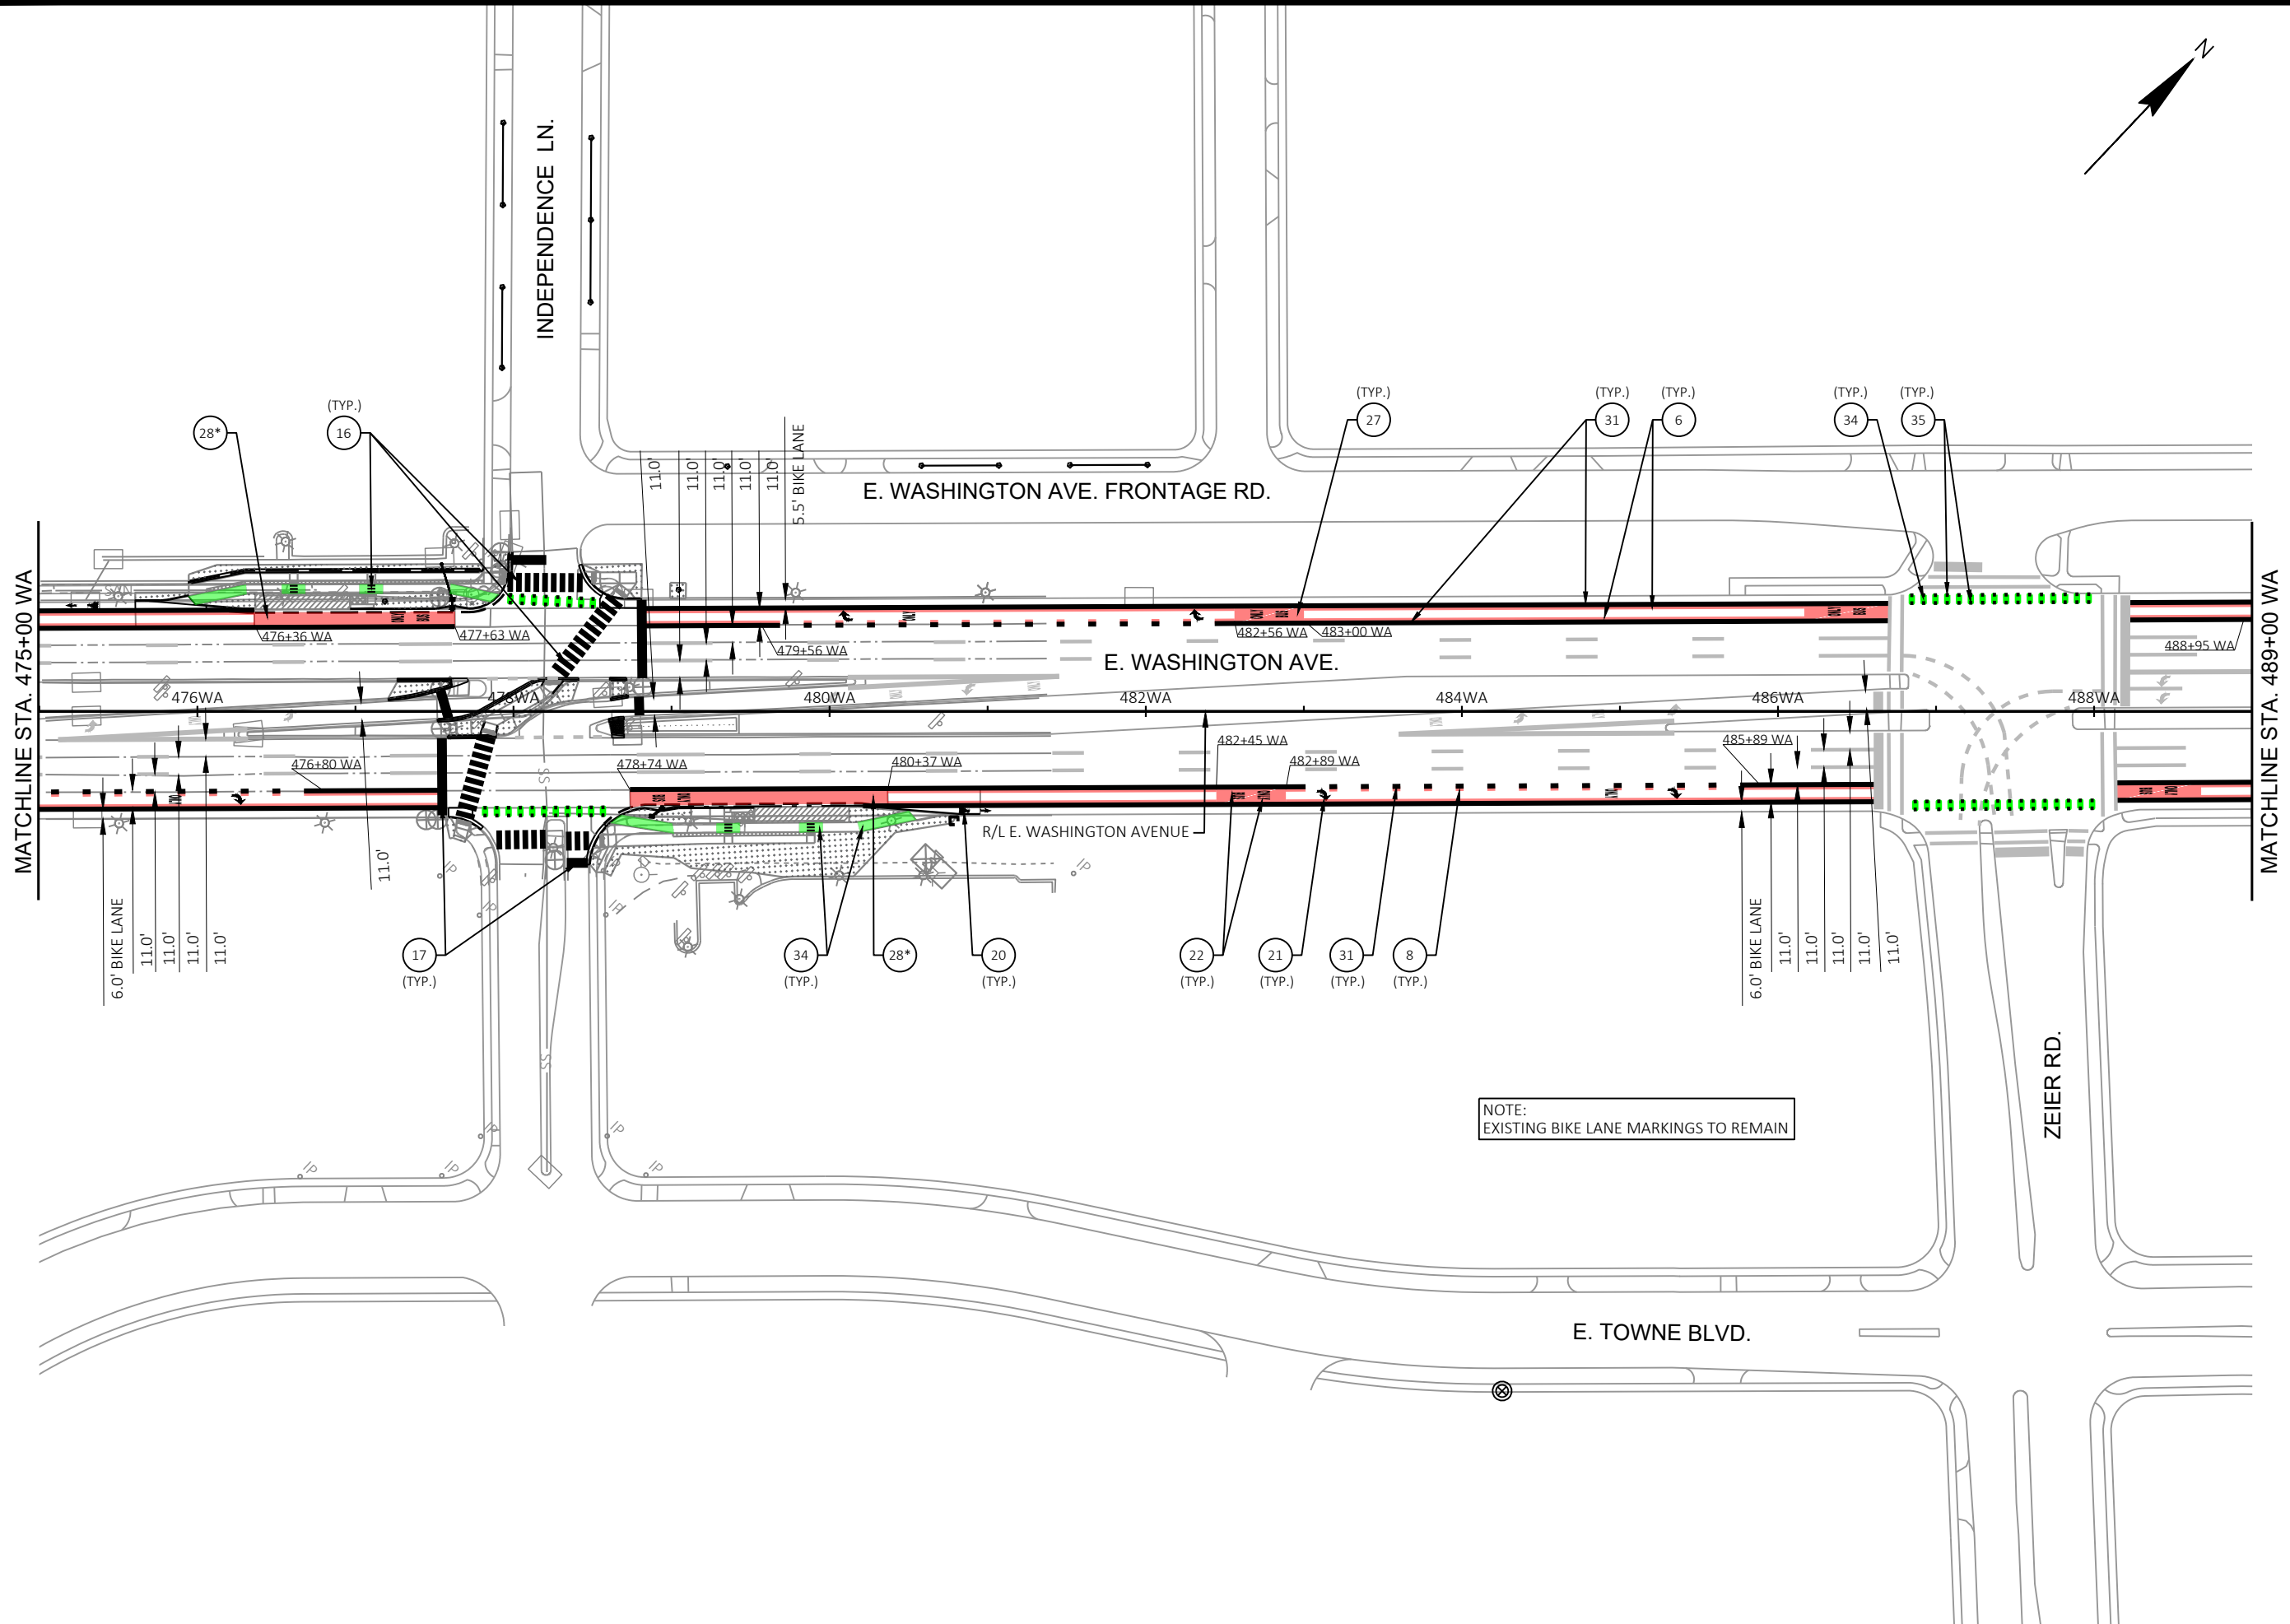

NOTE:
EXISTING BIKE LANE MARKINGS TO REMAIN

MARK	REVISION	DATE	BY

60631225P
CITY OF MADISON, DANE COUNTY, WI
CONTRACT NO: 60631225C

PAVEMENT MARKING
BUS RAPID TRANSIT
CITY OF MADISON



60631225P
M24-E

