



COLOR KEY


- BROWN
- GREEN
- TAN






COLOR KEY


- BROWN
- LIME
- TAN

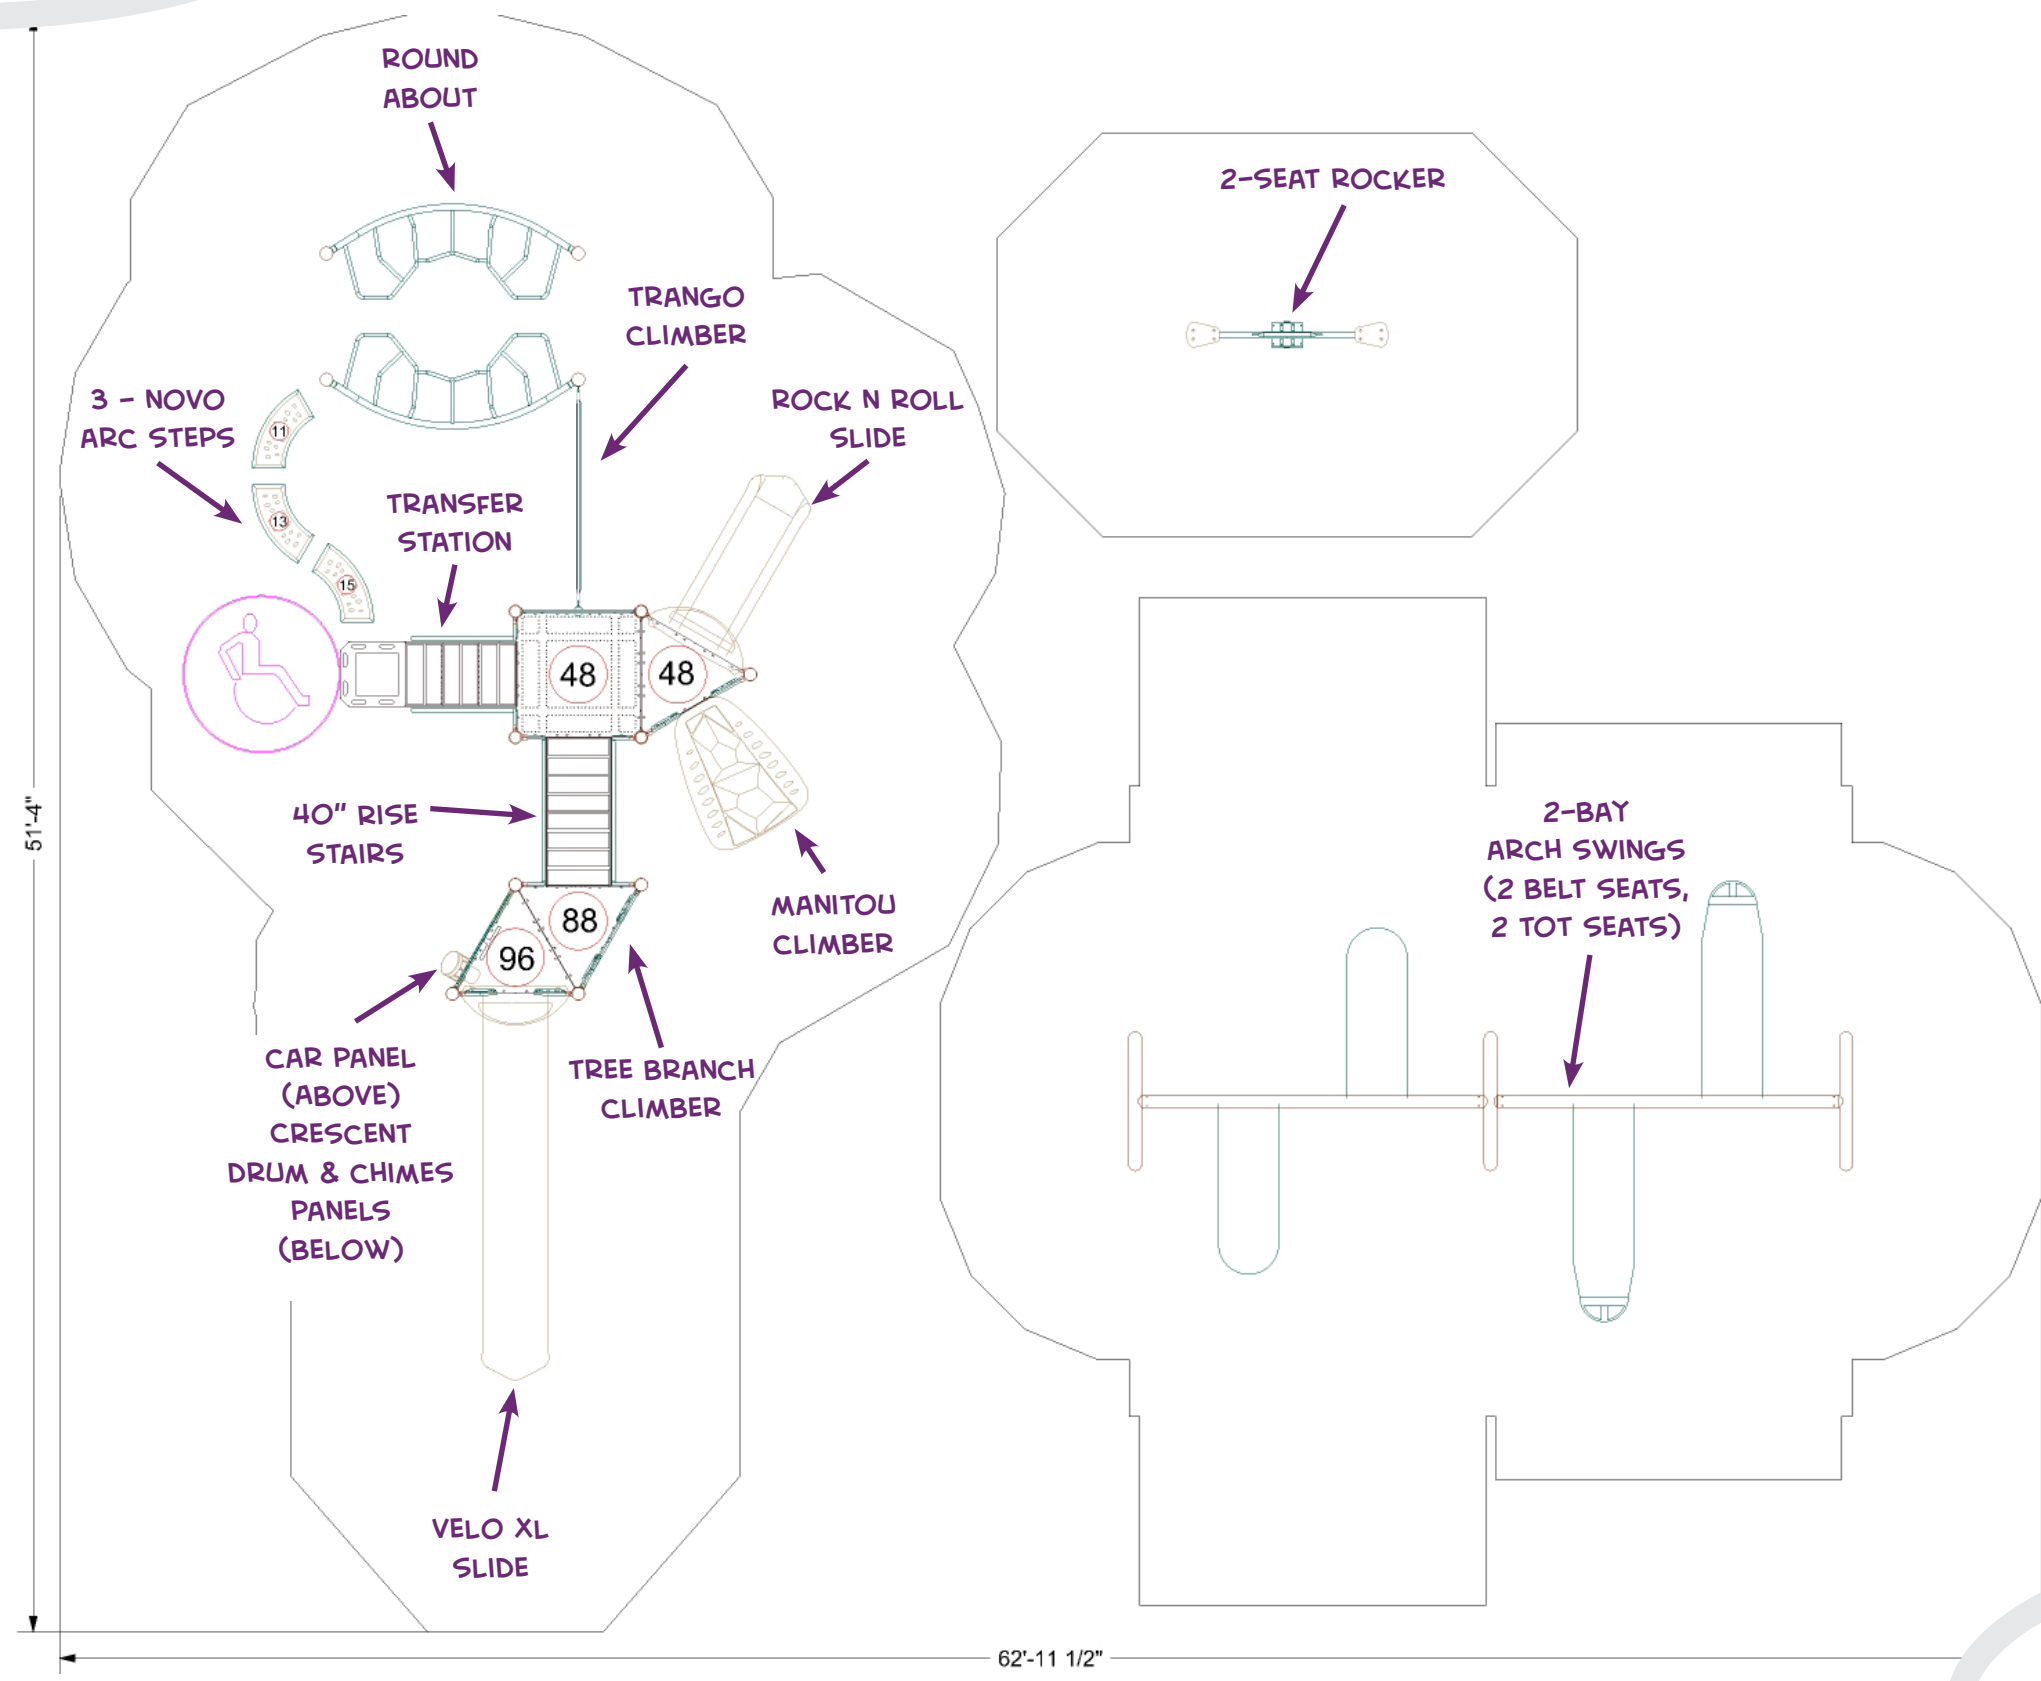

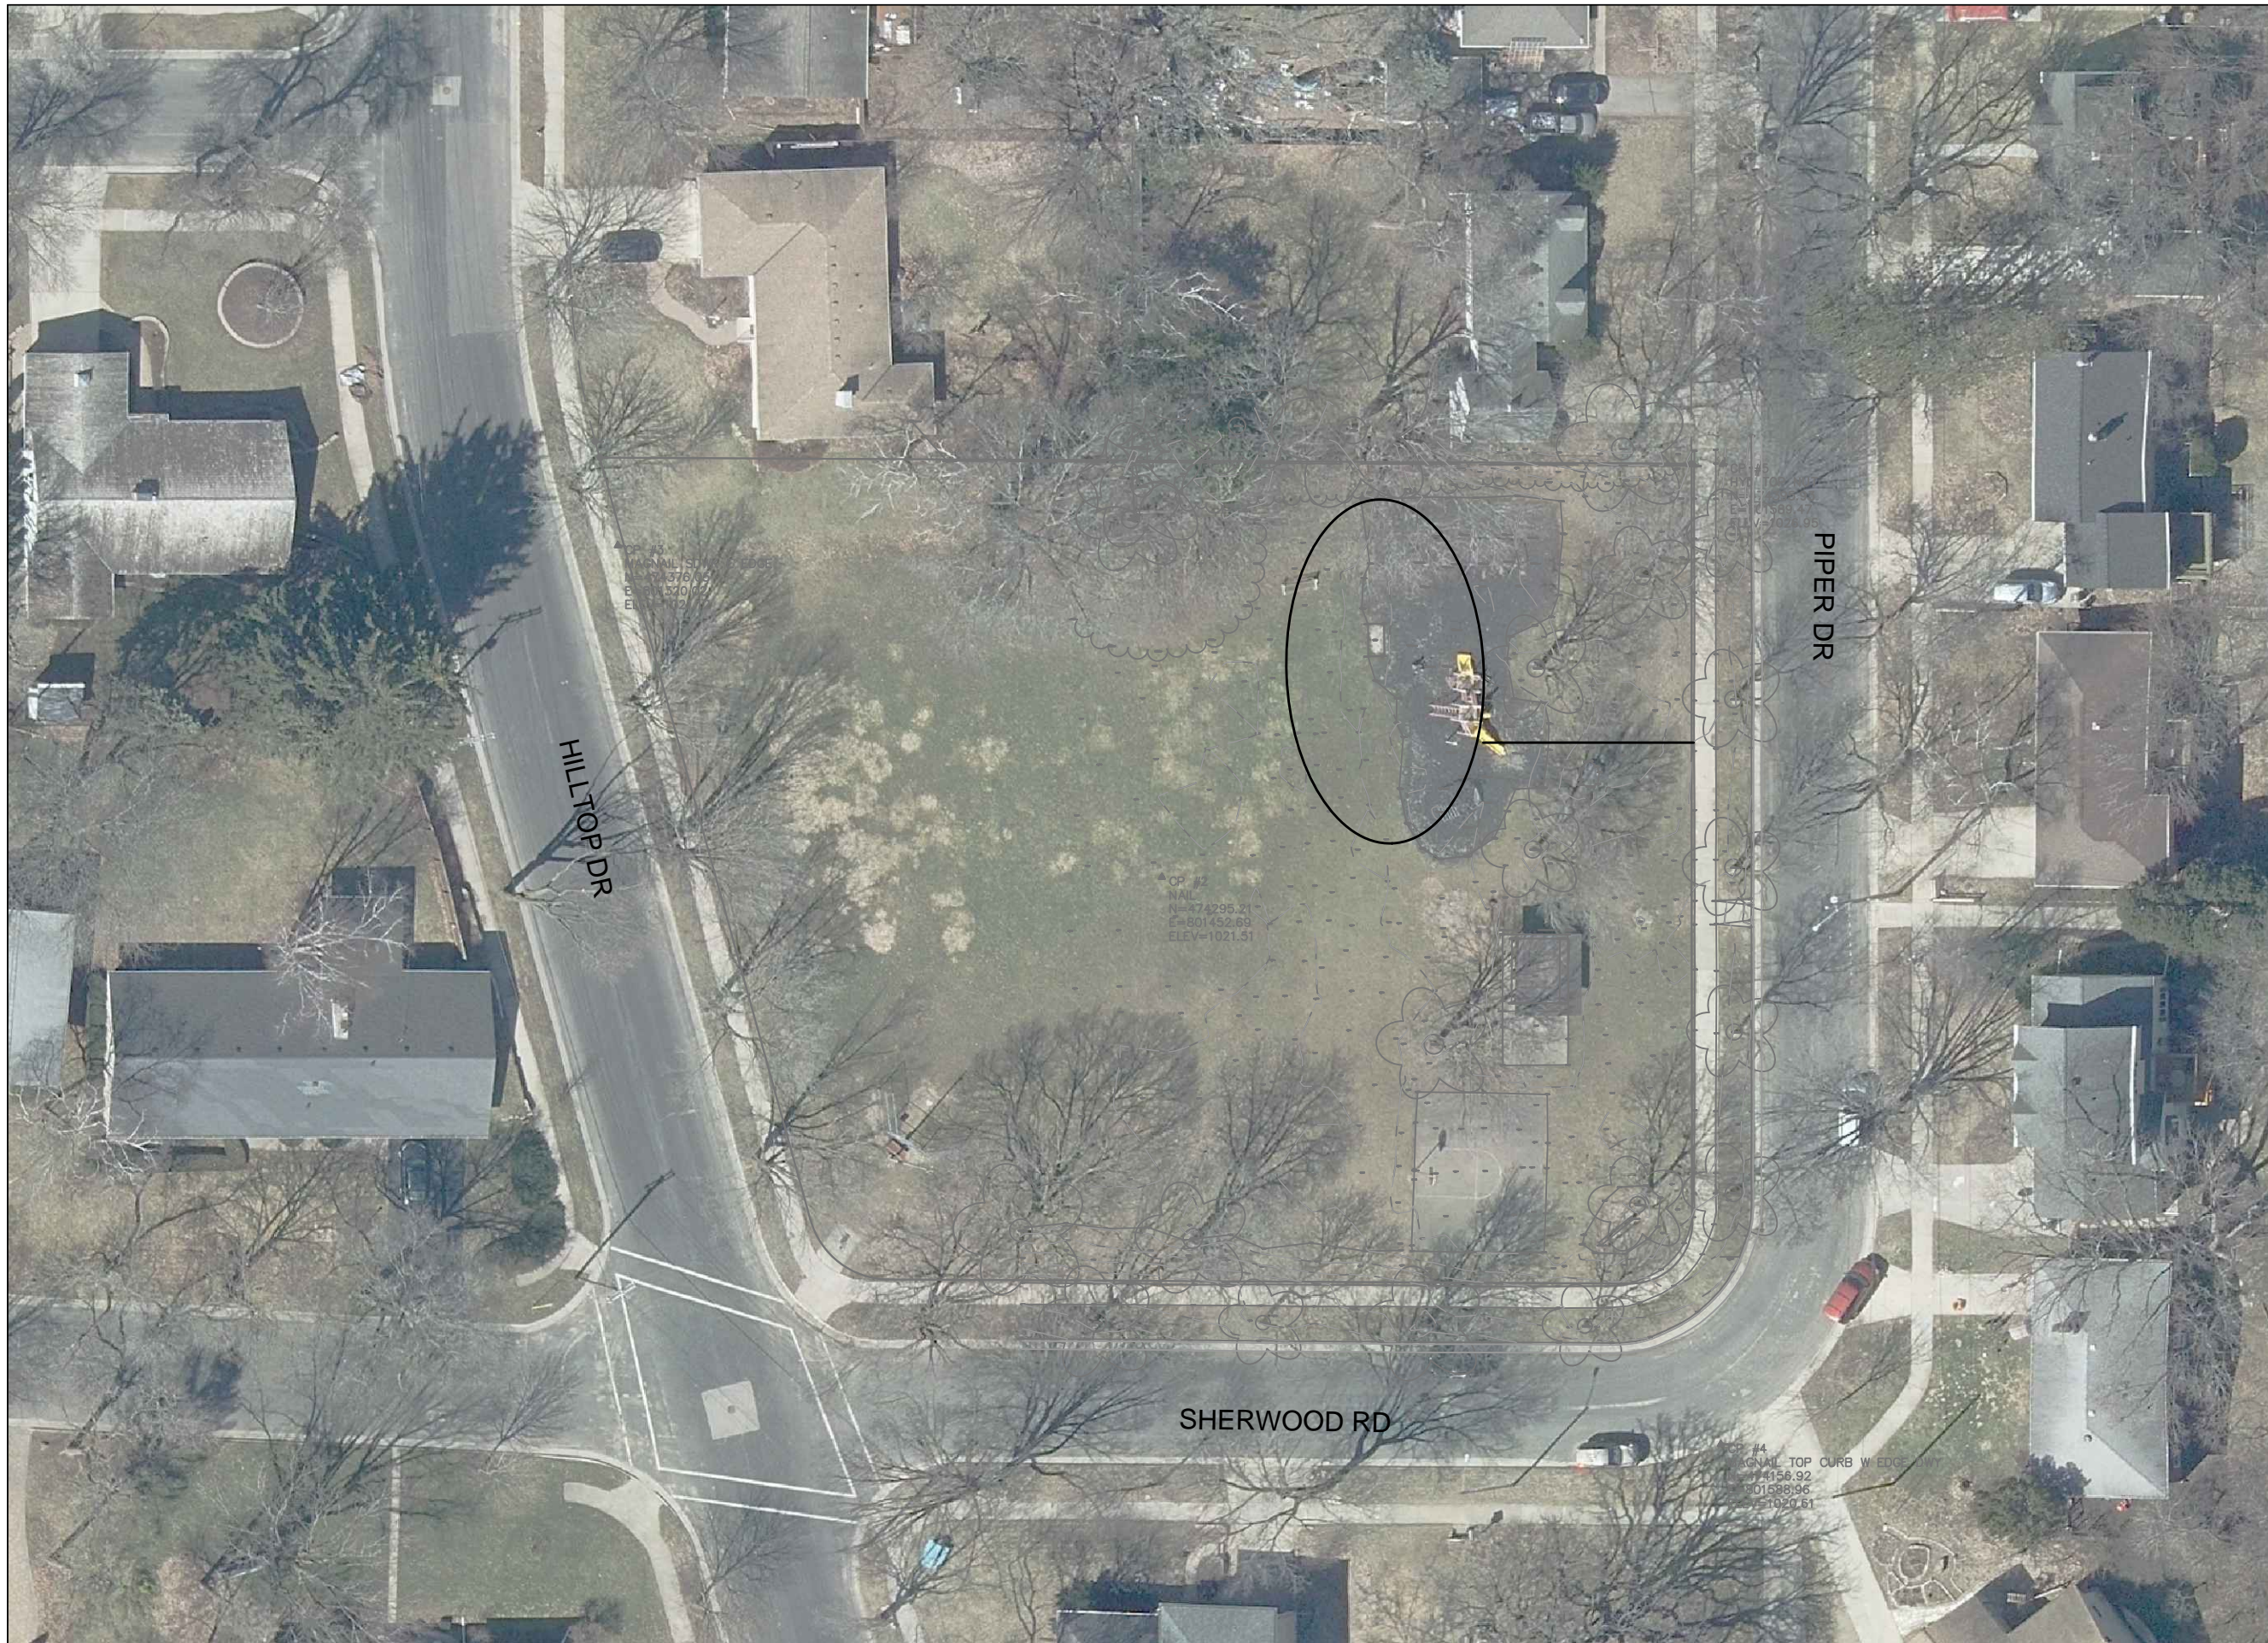

City of Madison
 Department of Public Works
PARKS DIVISION
 City-County Building, Suite 104
 210 Martin Luther King, Jr. Blvd.
 Madison, WI 53703

play
**MADISON
 PARKS**

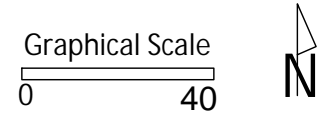

PROJECT:
*2023 OAK PARK
 HEIGHTS
 PLAYGROUND
 REPLACEMENT*

PROJECT ADDRESS:
*OAK PARK HEIGHTS PARK
 641 HILLTOP DR
 MADISON, WI 53711*

Although every effort has been made in preparing these plans and checking them for accuracy, the contractor and subcontractors must check all details and dimensions of their trade and be responsible for the same.

ITEM	DATE
DRAWN BY: AK	2022-08-08

PUBLIC WORKS PROJECT #:
XXXX

SHEET TITLE:
*Option 1
 Proposed
 Layout*

SHEET NUMBER:
X.X