


LEGEND:

- EASTBOUND TRAFFIC - CLOSED
- WESTBOUND TRAFFIC - OPEN
- EB DETOUR

CONTRACTOR TO BEGIN WORK ON 10-9 FOR RESURFACING ON THE WEST BELTLINE FRONTAGE ROAD BETWEEN TODD DRIVE AND COHO ST. EASTBOUND TRAFFIC WILL BE CLOSED TO TRAFFIC FOR THE DURATION OF THIS PROJECT. EASTBOUND TRAFFIC TO FOLLOW MARKED DETOUR. WESTBOUND TRAFFIC WILL BE MAINTAINED FOR THE DURATION OF THIS PROJECT. ENTRANCE RAMP FOR THE BELTLINE TO REMAIN OPEN AND ACCESSIBLE FROM WESTBOUND TRAFFIC FOR THE DURATION OF THIS PROJECT. ACCESS TO ALL BUSINESSES WILL BE MAINTAINED.

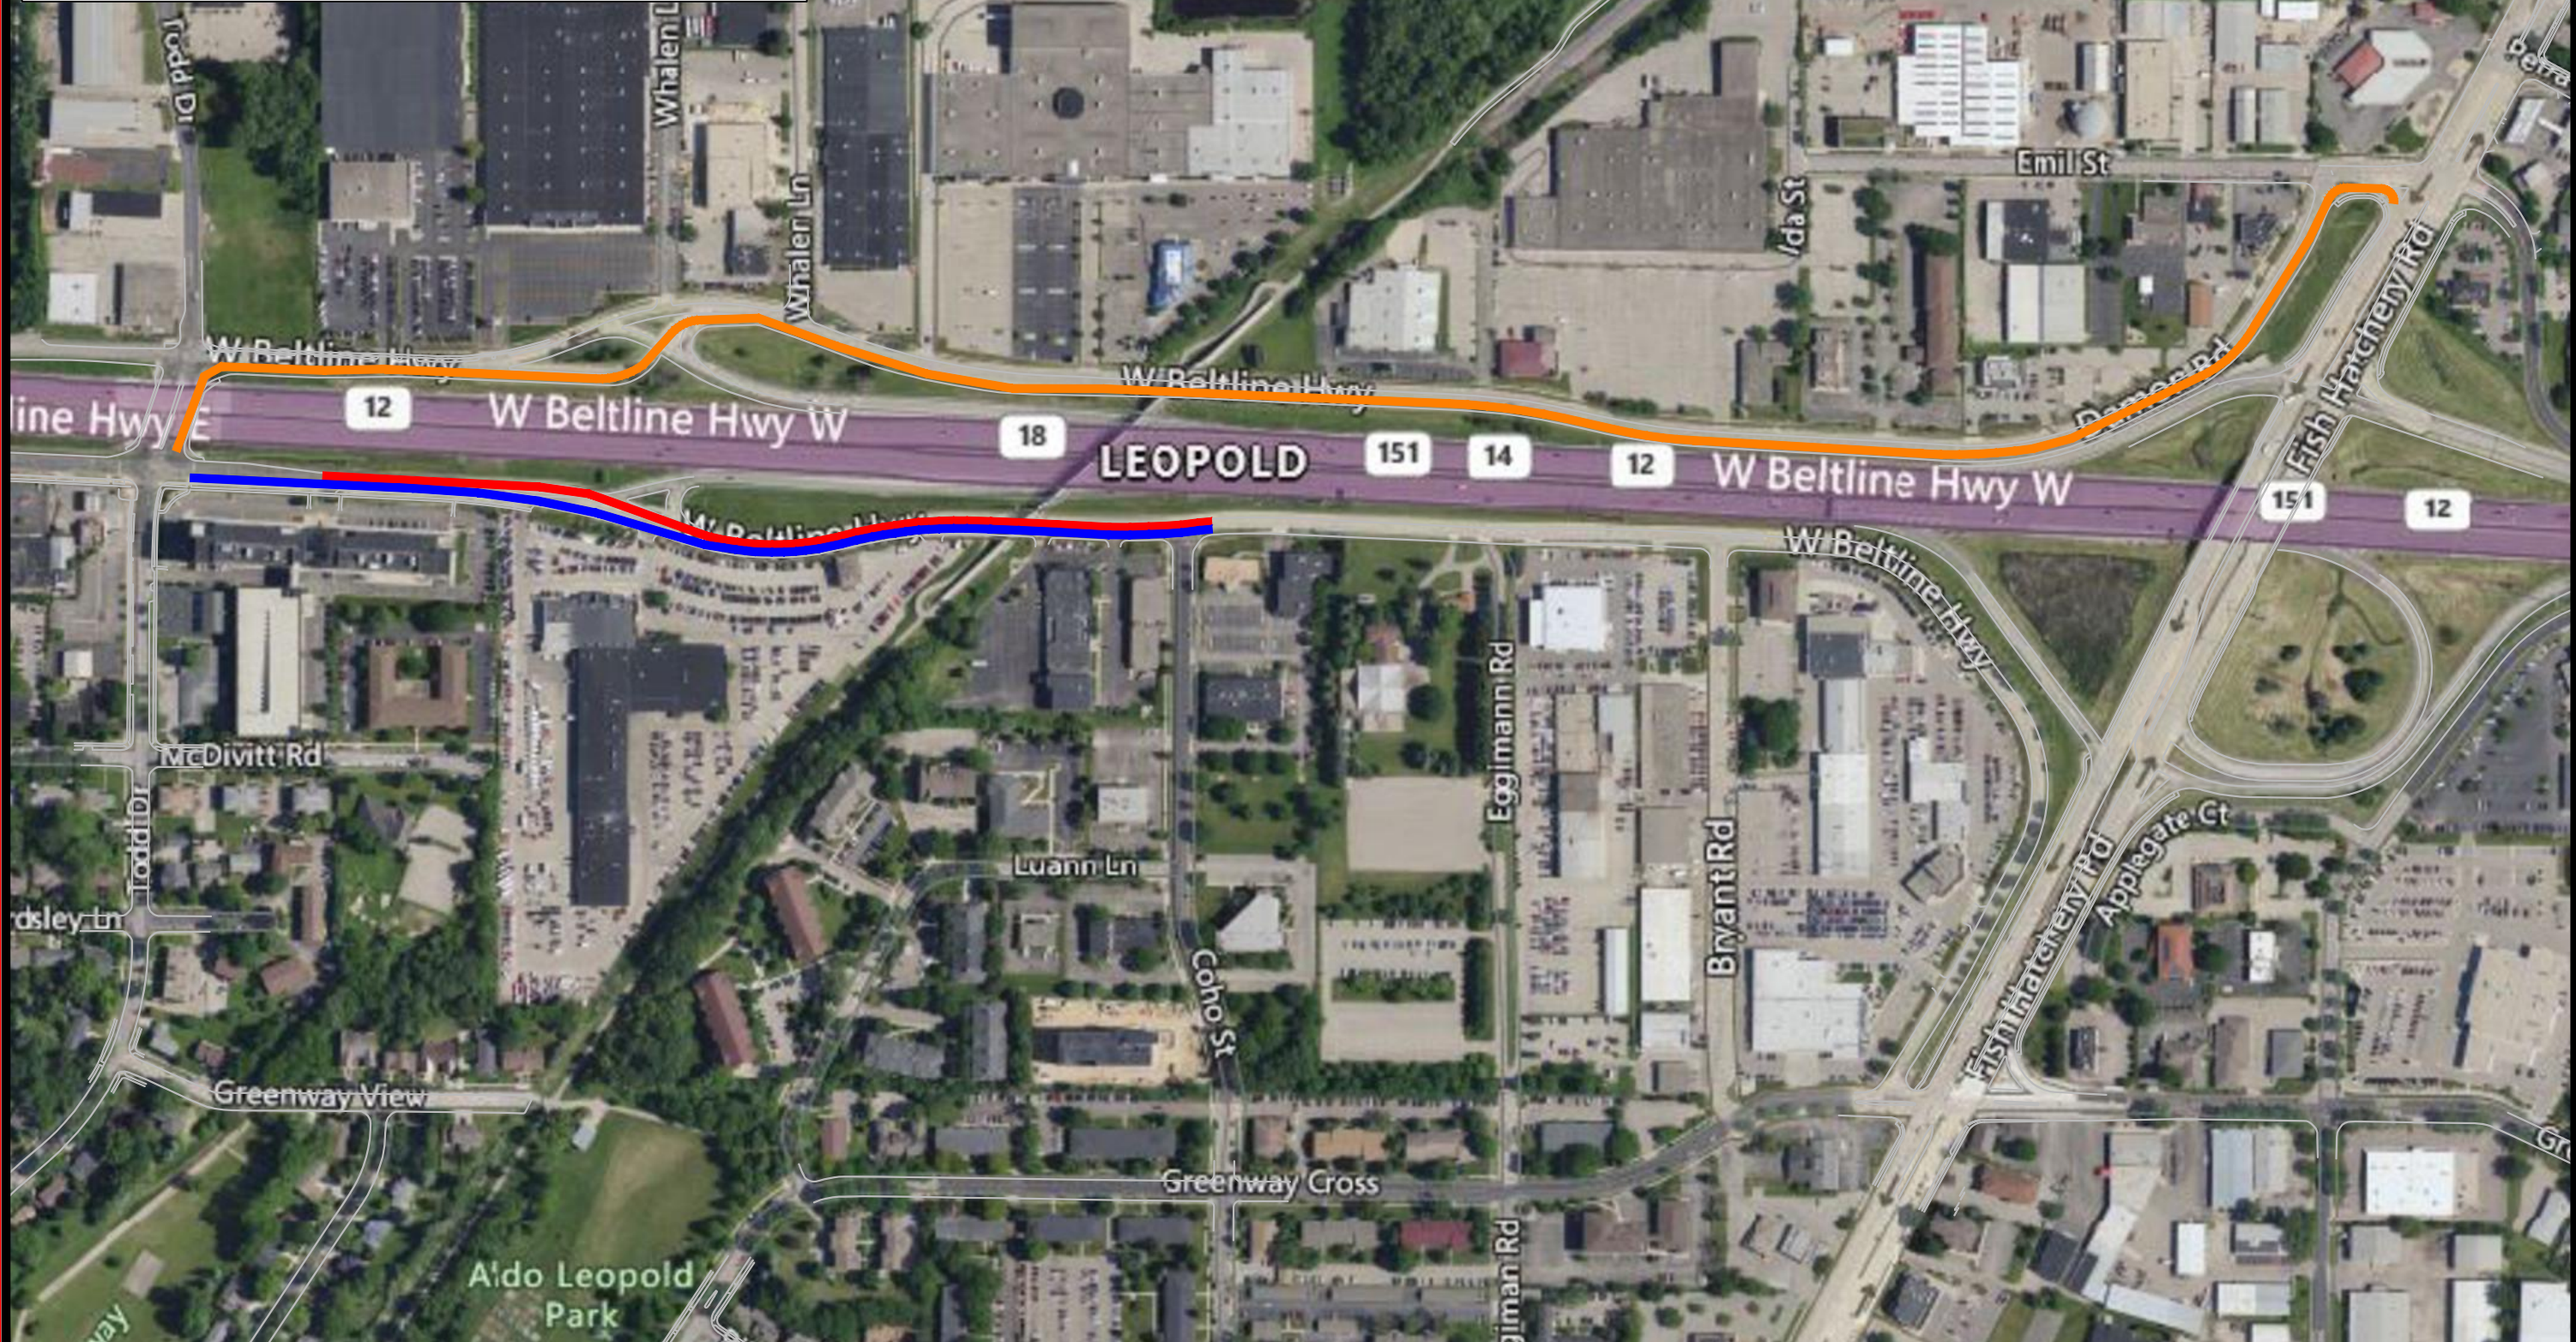

MARK	REVISION	DATE	BY
Designed By: LMK	Date: 10/3/2023 8:45 AM		Custom

ROAD CLOSURE PLAN
W. BELTLINE FRONTAGE ROAD CONSTRUCTION
 U:\hlm2\Temp Print\Resurfacing Detour Plan.dwg
 MADISON, WI
 CONTRACT NO:

