


TRAFFIC CONTROL PHASING PLAN

PHASE 5

CITY OF MADISON

All outbound W Wash
traffic must turn right

Close left turn lane

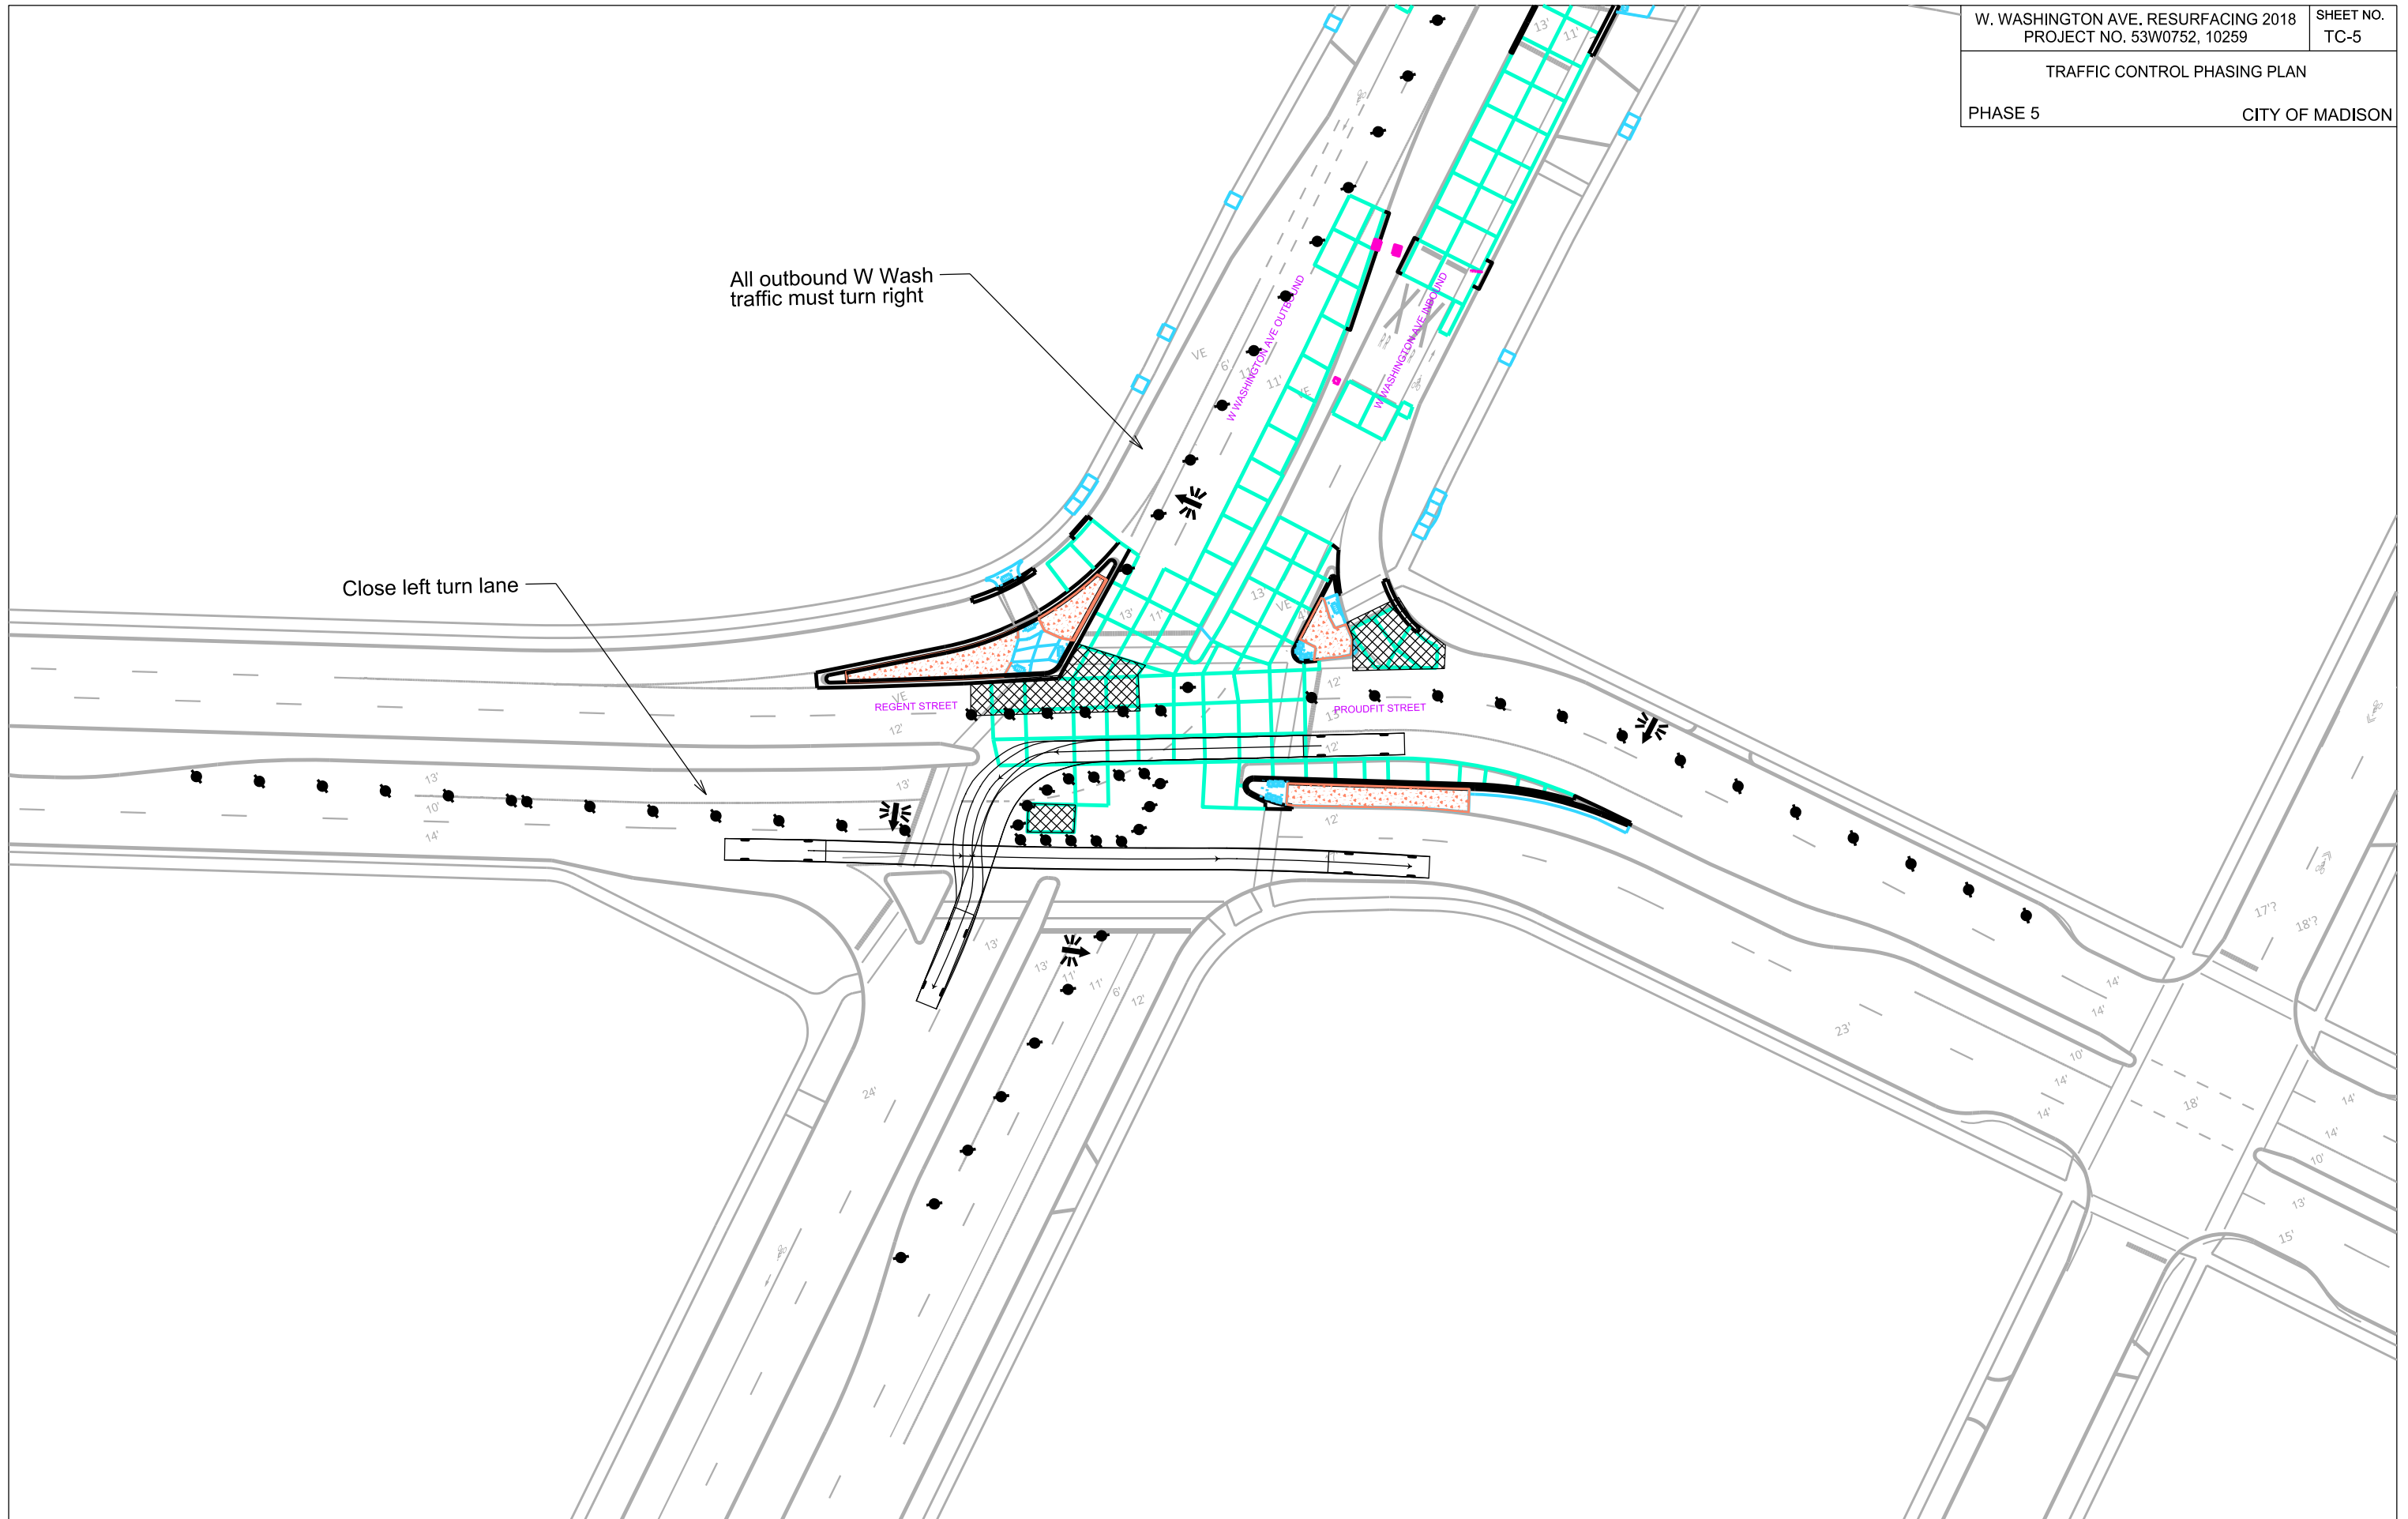

PLOT SCALE:

PLOT NAME:

REV. DATE:

ORIGINATOR: CITY OF MADISON, TRAFFIC ENG. DIV.