


SITE PLAN



STREET ELEVATION

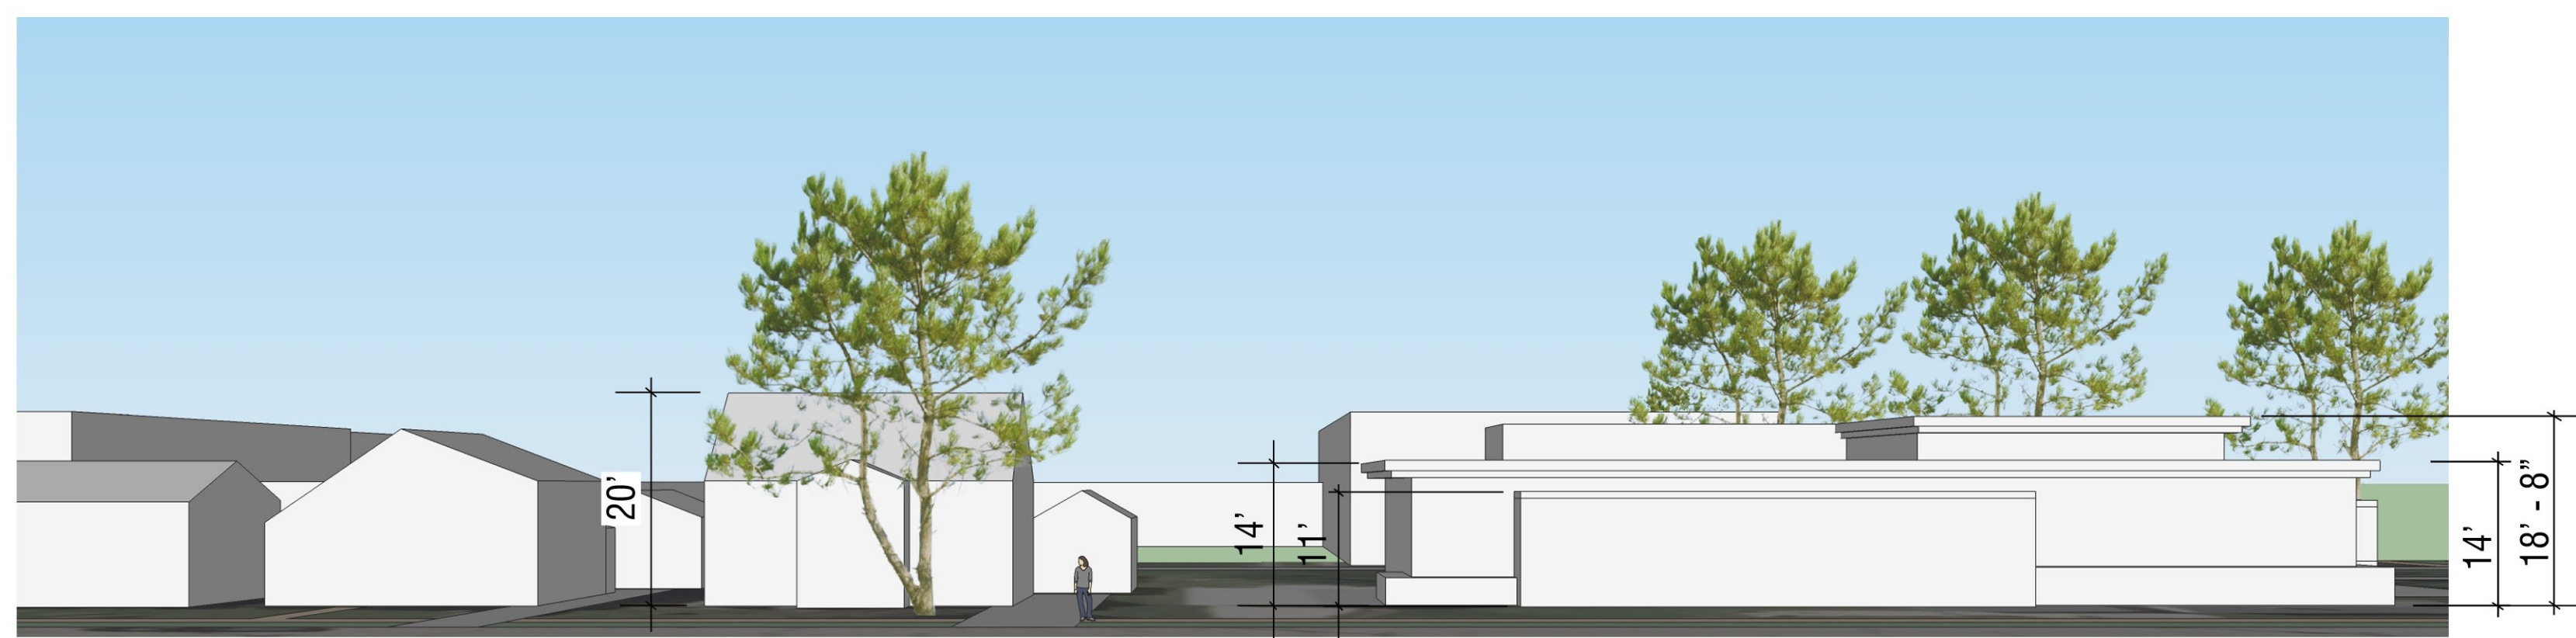