

## RENNEBOHM PARK – EXISTING PLAYGROUND EQUIPMENT




# RENNEBOHM PARK – EXISTING CONDITION



City of Madison  
 Department of Public Works  
**PARKS DIVISION**  
 City-County Building, Suite 104  
 210 Martin Luther King, Jr. Blvd.  
 Madison, WI 53703

*play*  
**MADISON**  
**PARKS**

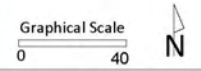

PROJECT:

**2022 INCLUSIVE  
 PLAYGROUNDS**

PROJECT ADDRESS:

**RENNEBOHM PARK  
 115 N EAU CLAIRE  
 AVE  
 MADISON, WI 53705**

Although every effort has been made in preparing these plans and checking them for accuracy, the contractor and subcontractors must check all details and dimensions of their trade and be responsible for the same.

ITEM	DATE
ADVERTISED TO BID	2021.06.04

PUBLIC WORKS PROJECT #:


**XXXX**

SHEET TITLE:

SHEET NUMBER:

M:\Projects\2021\2021 Inclusive Playgrounds\Design\2021 Inclusive Playgrounds.dwg

# ACCESSIBLE AND INCLUSIVE PLAYGROUNDS IN MADISON

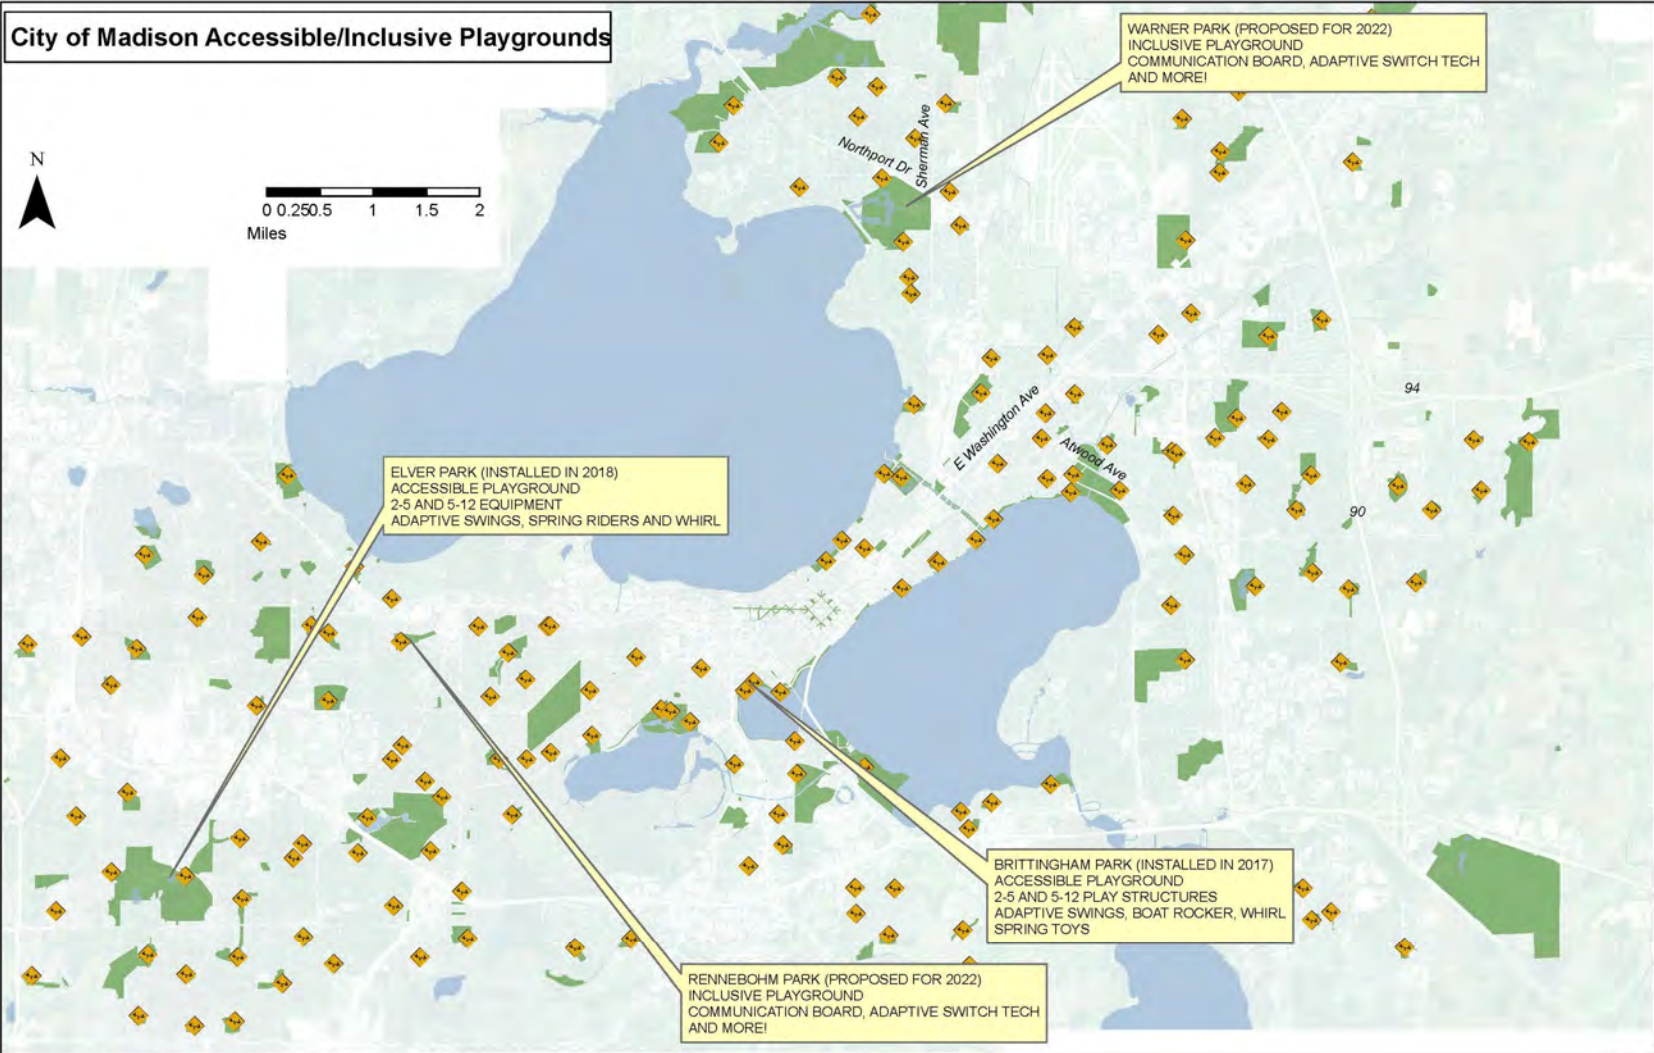


City of Madison Inclusive Playground Option #1  
Company: Landscape Structures (Gerber Leisure)




# City of Madison Inclusive Playground Option #1

Company: Landscape Structures (Gerber Leisure)

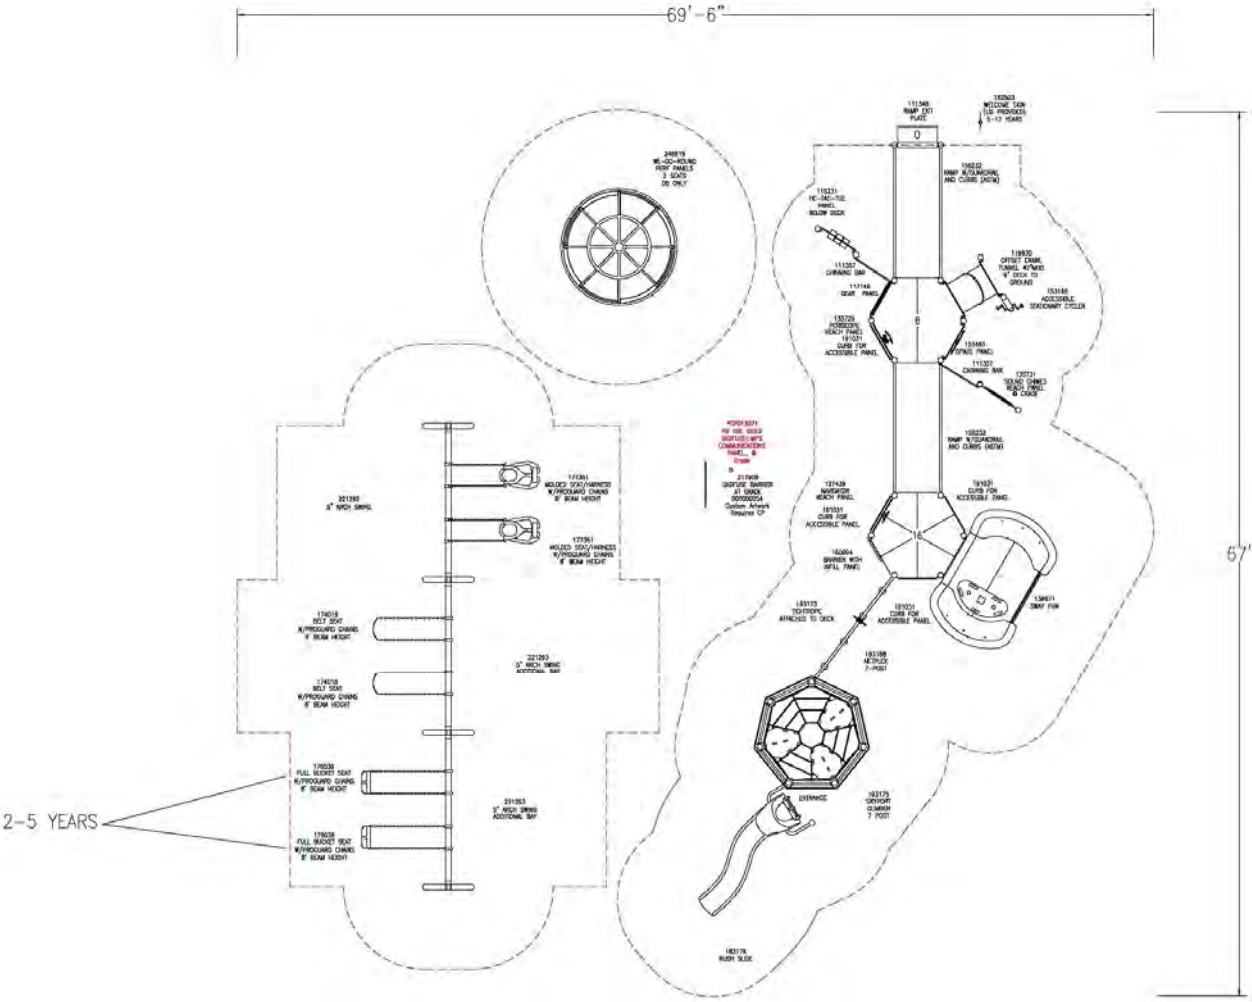

City of Madison Inclusive Playground Option #2  
Company: Burke (Lee Recreation)

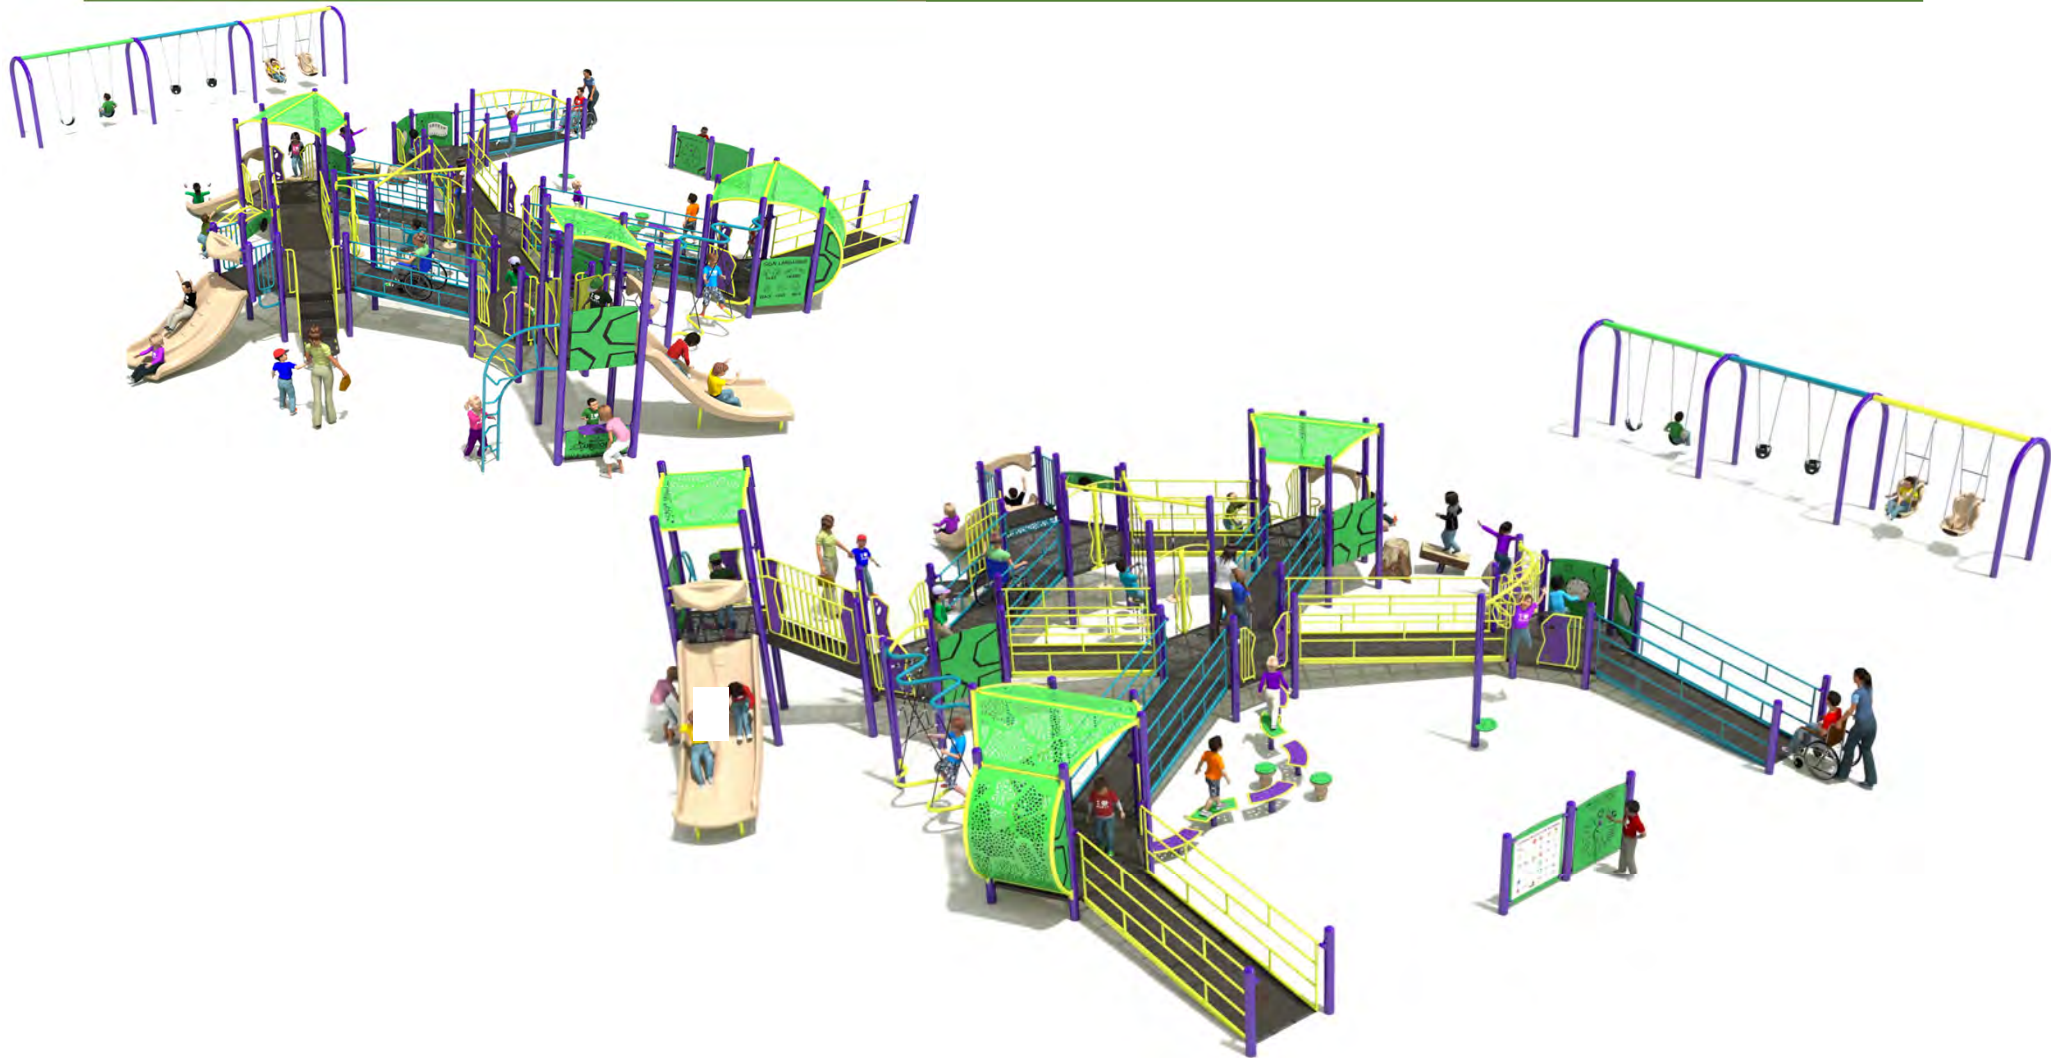

# City of Madison Inclusive Playground Option #2

## Company: Burke (Lee Recreation)




City of Madison Inclusive Playground Option #3  
Company: PlayPower LT(Northland Rec)





City of Madison Inclusive Playground Option #3  
 Company: PlayPower LT(Northland Rec)

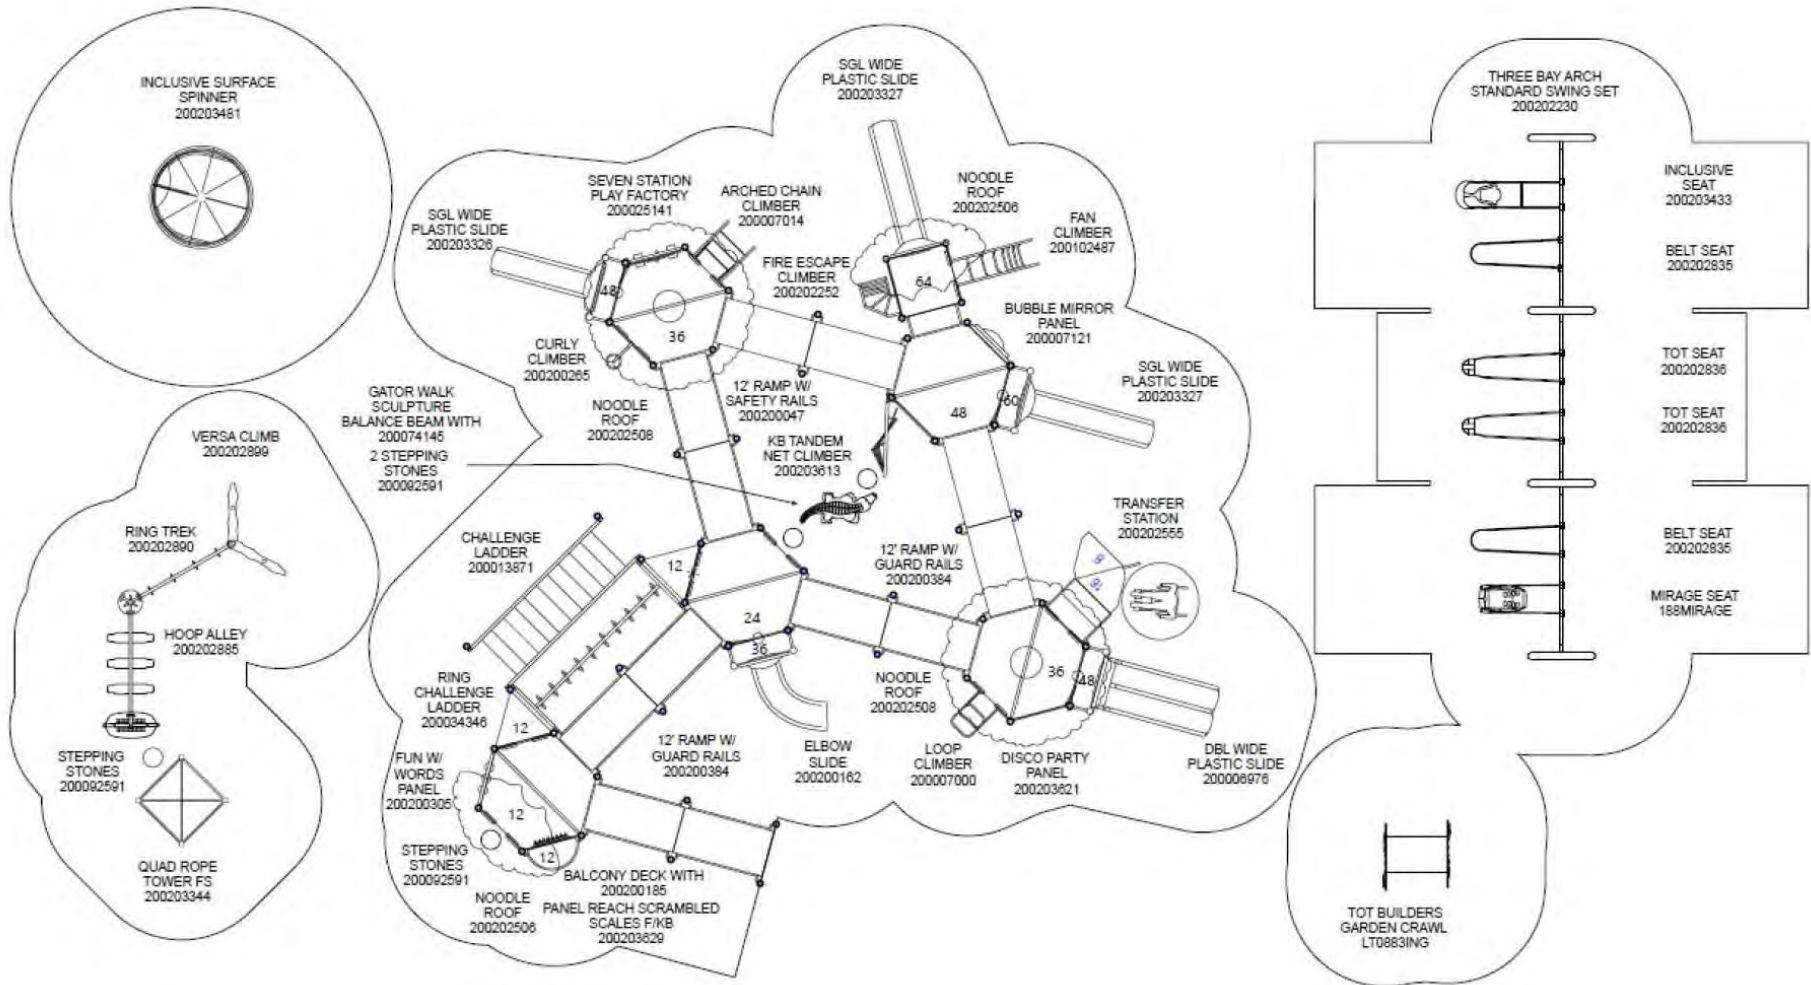

## Inclusive Playground Post and Rail Color Options



City of Madison Playgrounds  
As-Built Color Examples



## City of Madison Playgrounds Fencing Examples



City of Madison Inclusive Playgrounds  
Next Steps

Please plan on joining Madison Parks for the second meeting for the playground replacement for Rennebohm Park, where we will be reviewing and discussing proposed playground designs.

Next Playground Meeting (via Zoom): Thursday, December 2, 2021 @6pm

Additional information related to this project is posted on the Parks Project Portal, here: <https://www.cityofmadison.com/parks/projects/rennebohm-park-playground-replacement>

Contact Kate Kane, project manager, with additional questions or comments.  
(608) 261-9671 or [kkane@cityofmadison.com](mailto:kkane@cityofmadison.com)

If the neighborhood is interested in fundraising, the goal must be established by: 12/2/2021  
85% of the total fundraising goal must be received by Madison Parks Foundation by: 2/2/2022

