
## Approved For Construction - 05/23/2017

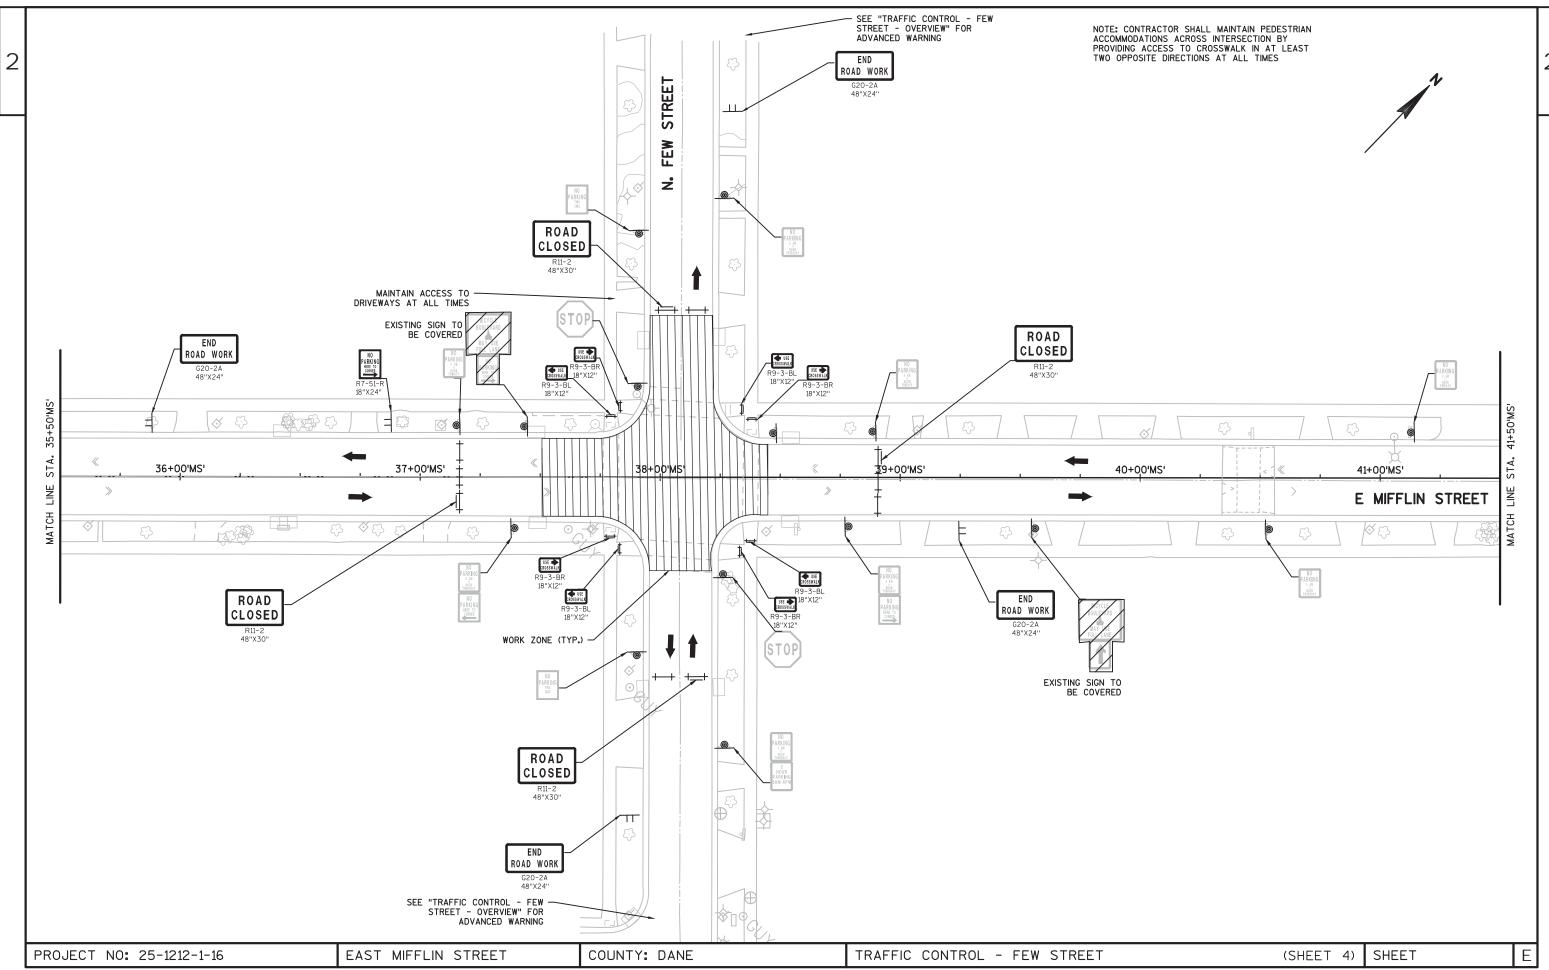

## Approved For Construction - 05/23/2017

