


66'-0" R. O. W.

TRADEWINDS PKWY

JADON DR.

66'-0" R. O. W.

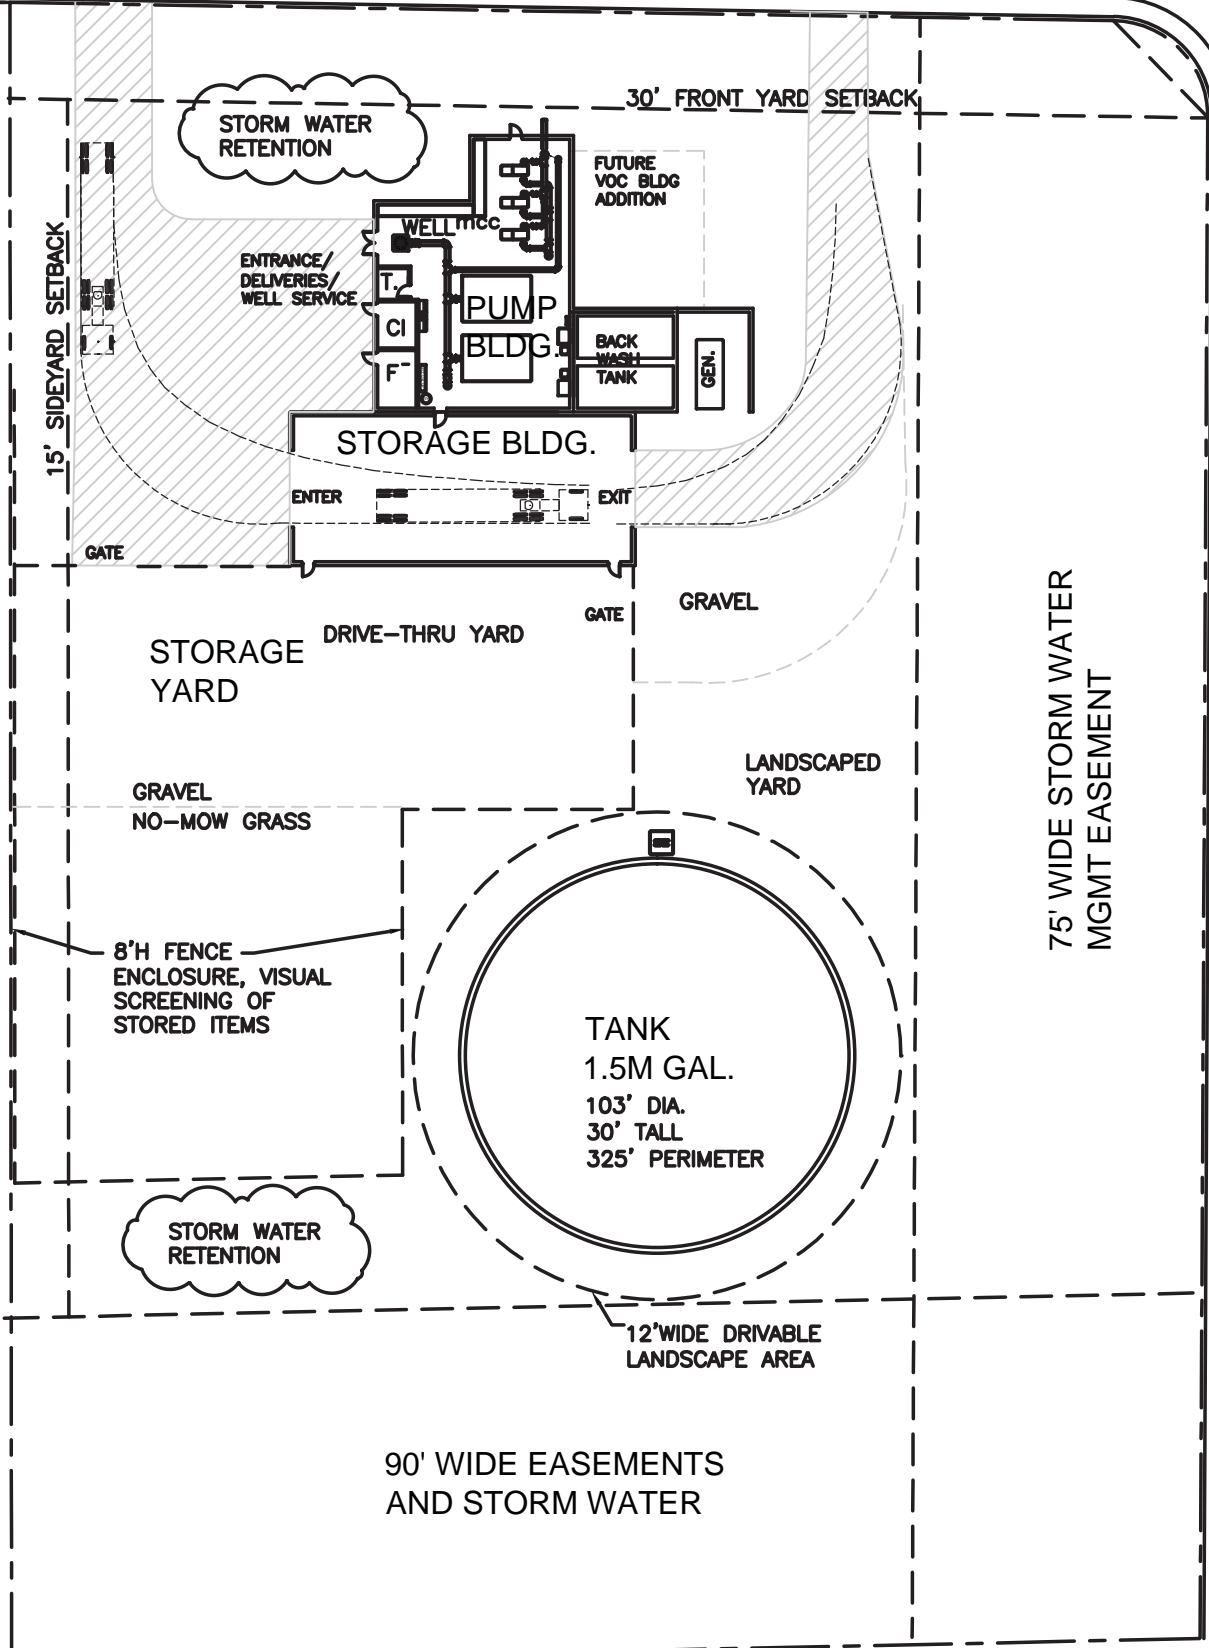

75' WIDE STORM WATER MGMT EASEMENT

