


Hillington Green

RIM=909.35

RIM=912.28

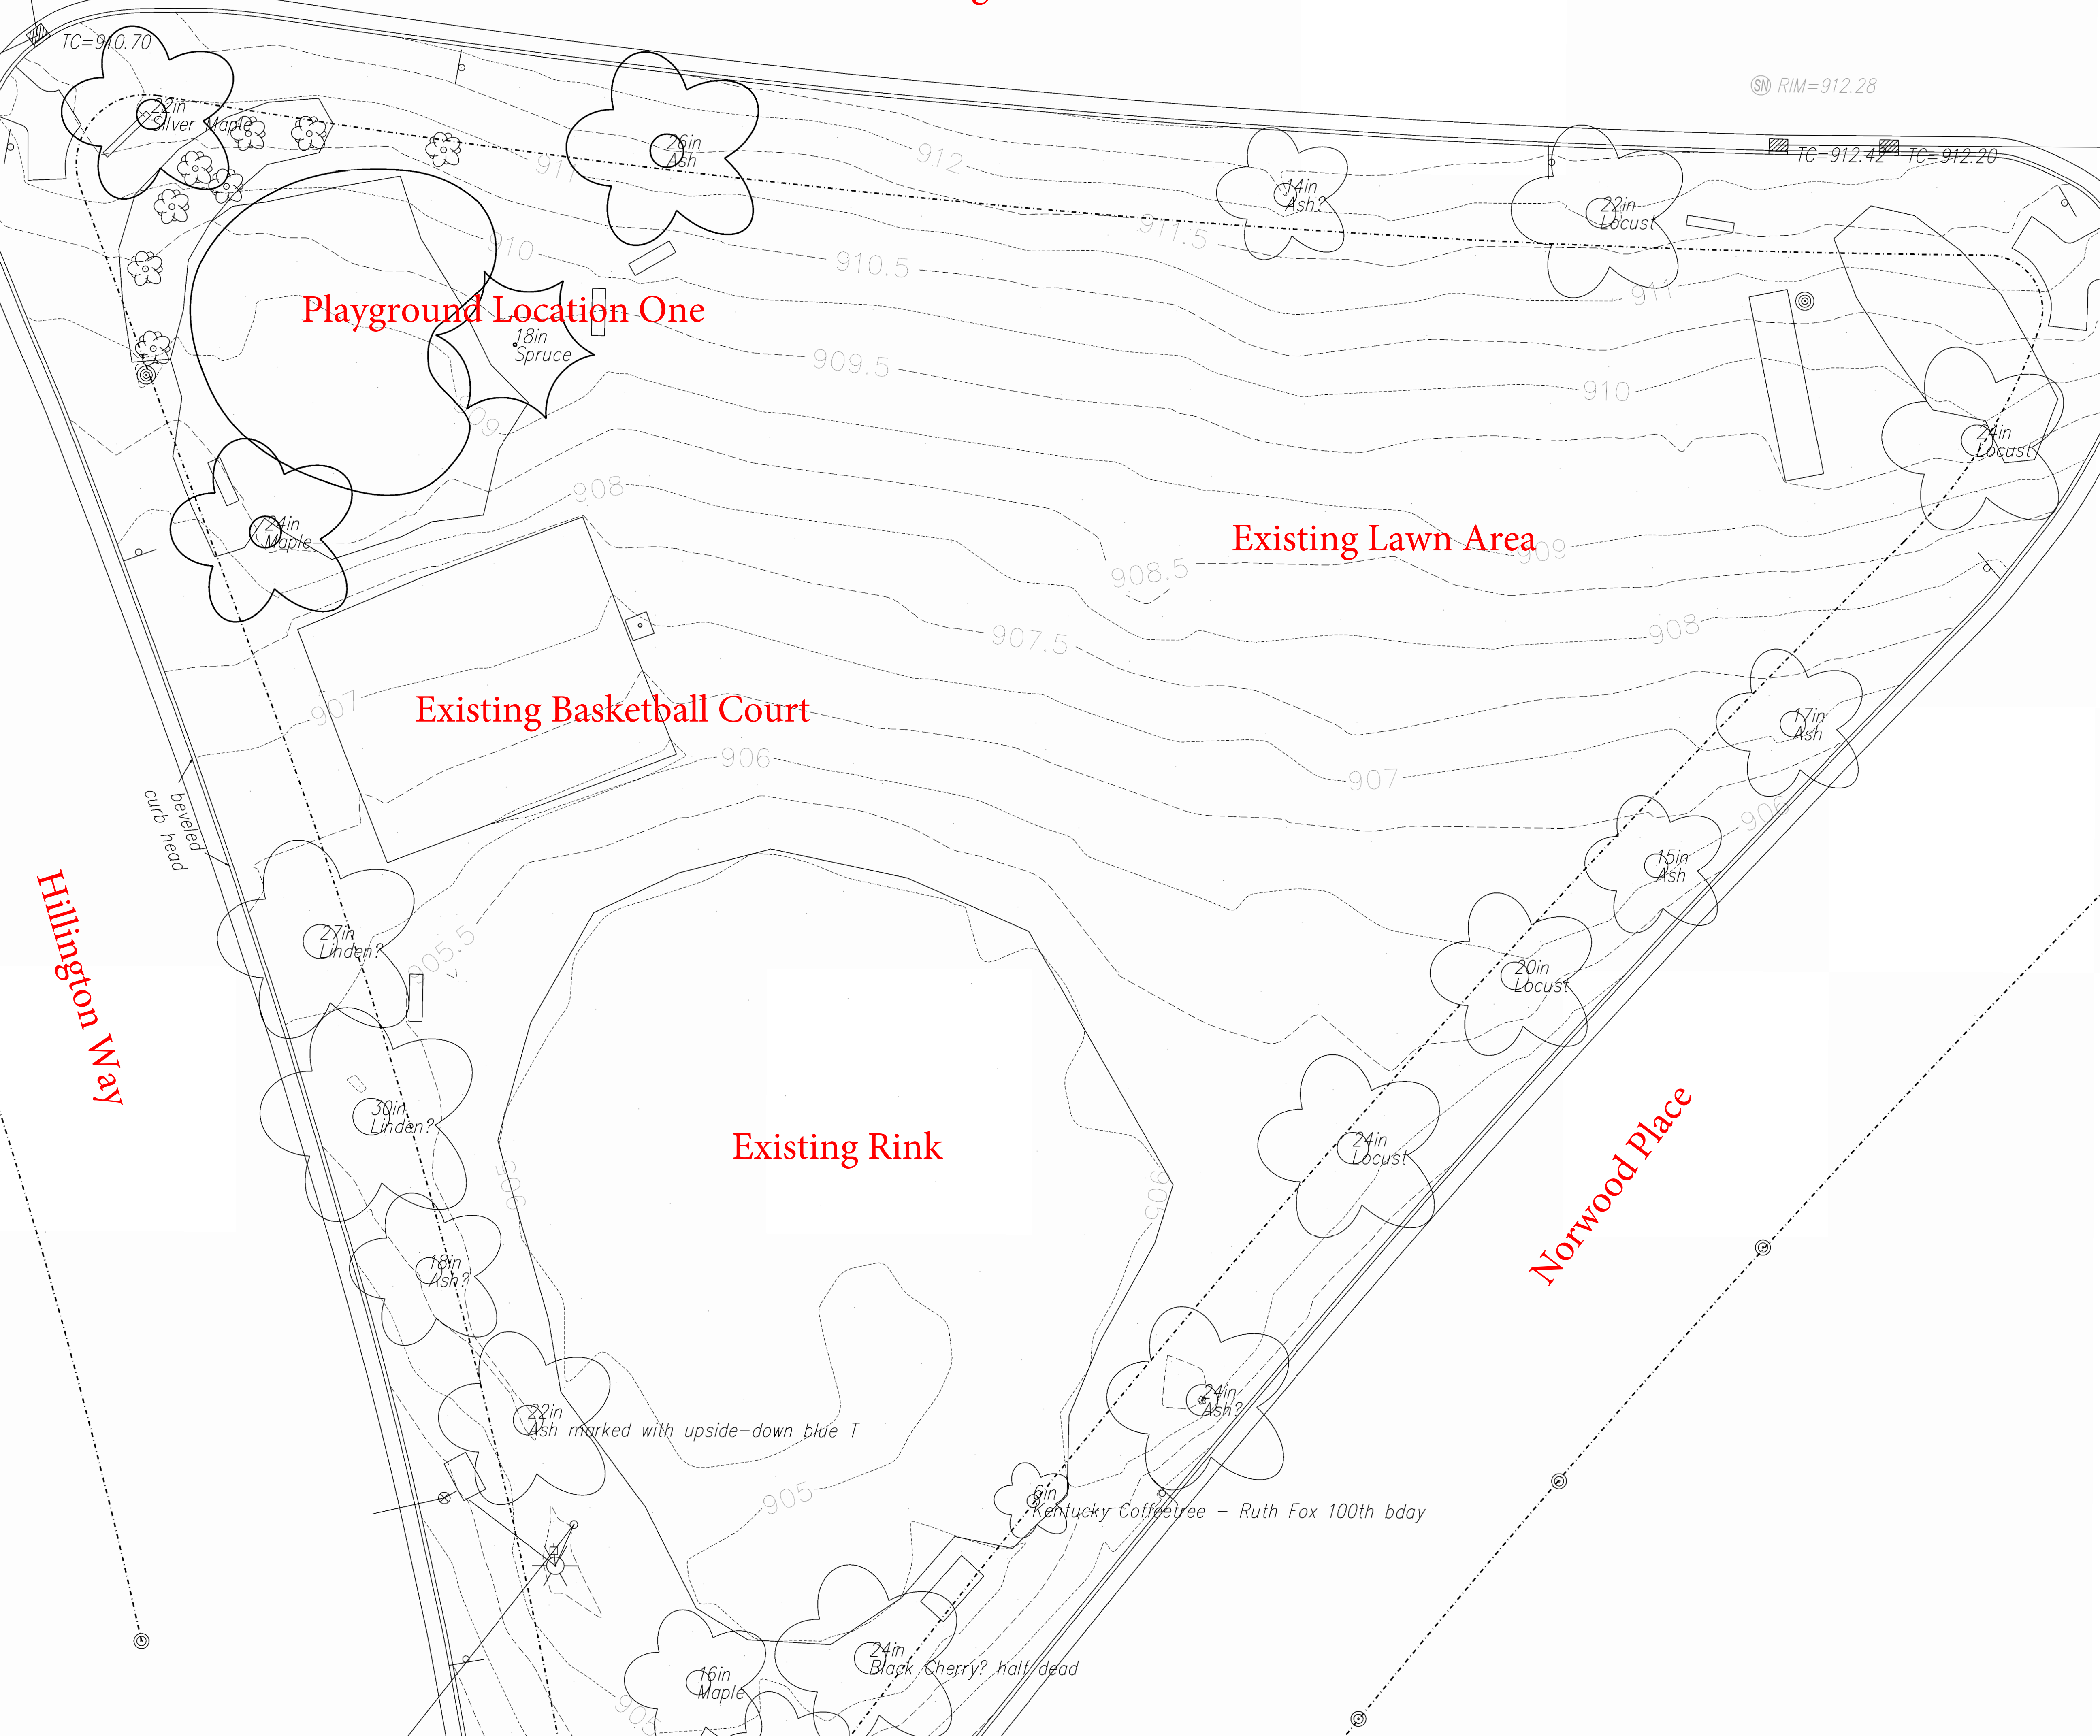



Hillington Green

ST RIM=909.35

SN RIM=912.28

Restored to Lawn

Playground Location Two

Existing Lawn Area

Existing Basketball Court

Existing Rink

Norwood Place

Hillington Way

