

WARNER PARK – EXISTING CONDITION – PROPOSED PROJECT LOCATION





City of Madison
 Department of Public Works
PARKS DIVISION
 City-County Building, Suite 104
 210 Martin Luther King, Jr. Blvd.
 Madison, WI 53703

play
**MADISON
 PARKS**

Graphical Scale
 0 40 N

PROJECT:
**2022 INCLUSIVE
 PLAYGROUNDS**

PROJECT ADDRESS:
**WARNER PARK
 2930 N SHERMAN
 AVE
 MADISON, WI 53704**

Although every effort has been made in preparing these plans and checking them for accuracy, the contractor and subcontractors must check all details and dimensions of their trade and be responsible for the same.

ITEM	DATE
ADVERTISED TO BID	2021-XX-XX


PUBLIC WORKS PROJECT #:
XXXX

SHEET TITLE:

SHEET NUMBER:

ACCESSIBLE AND INCLUSIVE PLAYGROUNDS IN MADISON


City of Madison Accessible/Inclusive Playgrounds

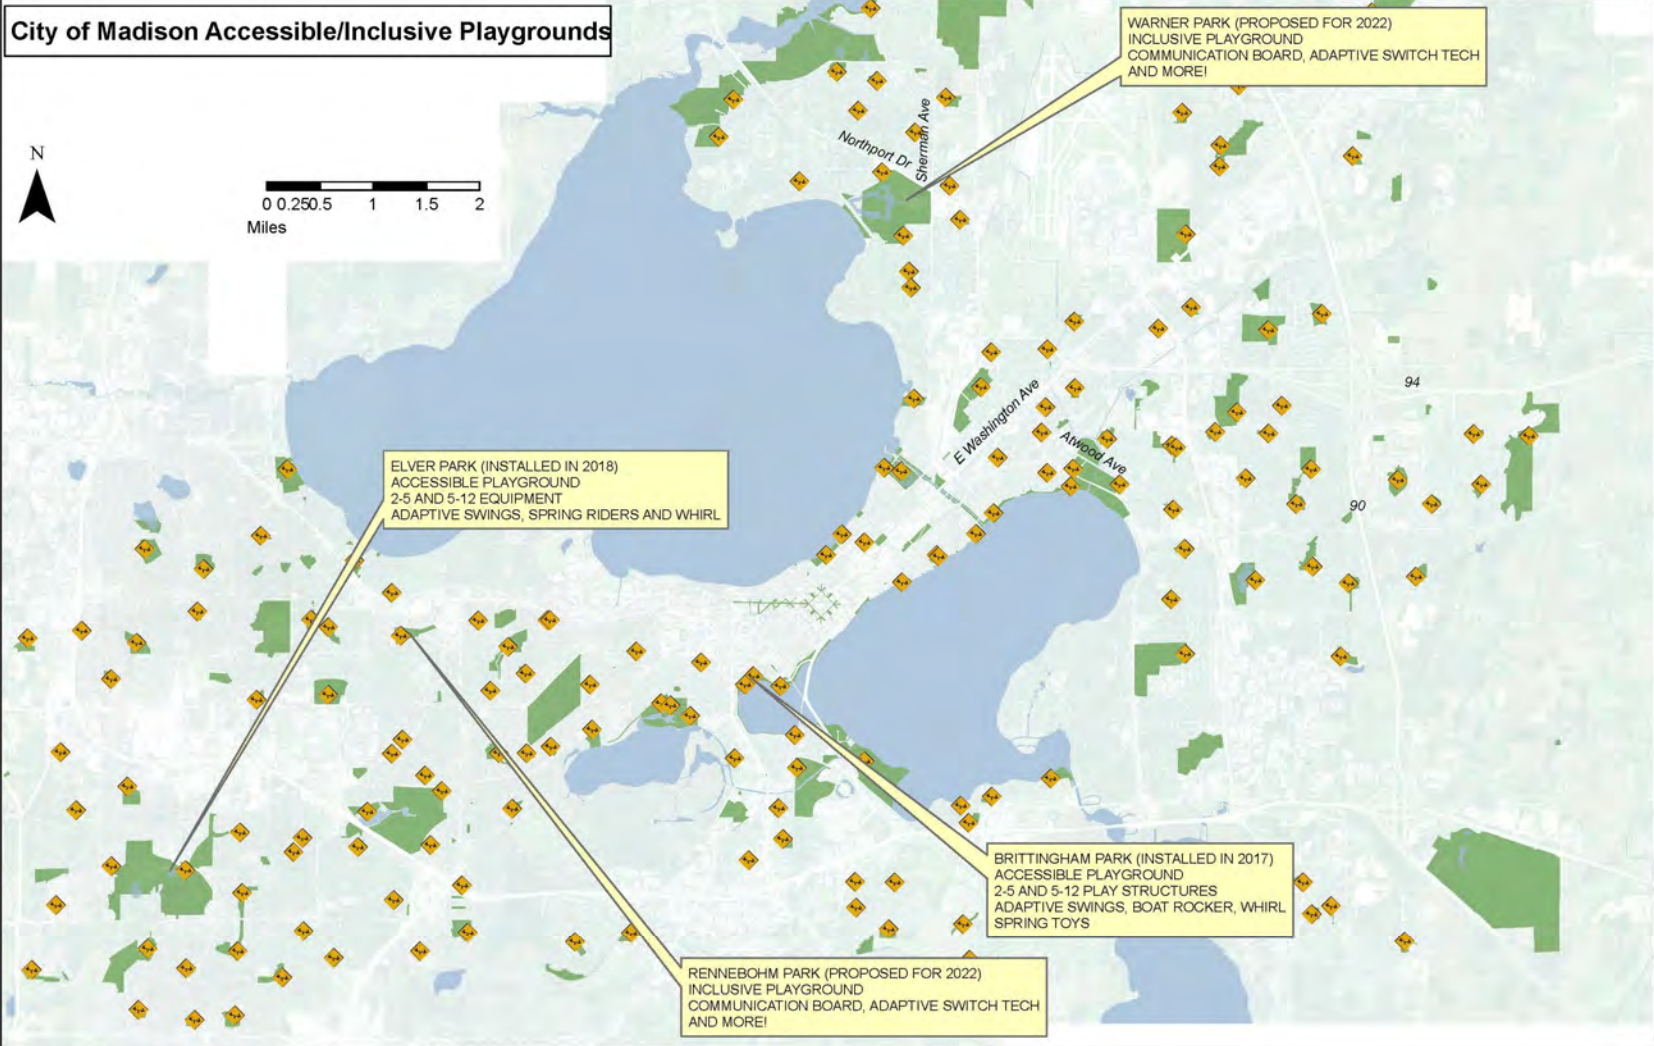


City of Madison Inclusive Playground Option #1
Company: Landscape Structures (Gerber Leisure)



City of Madison Inclusive Playground Option #1 Company: Landscape Structures (Gerber Leisure)

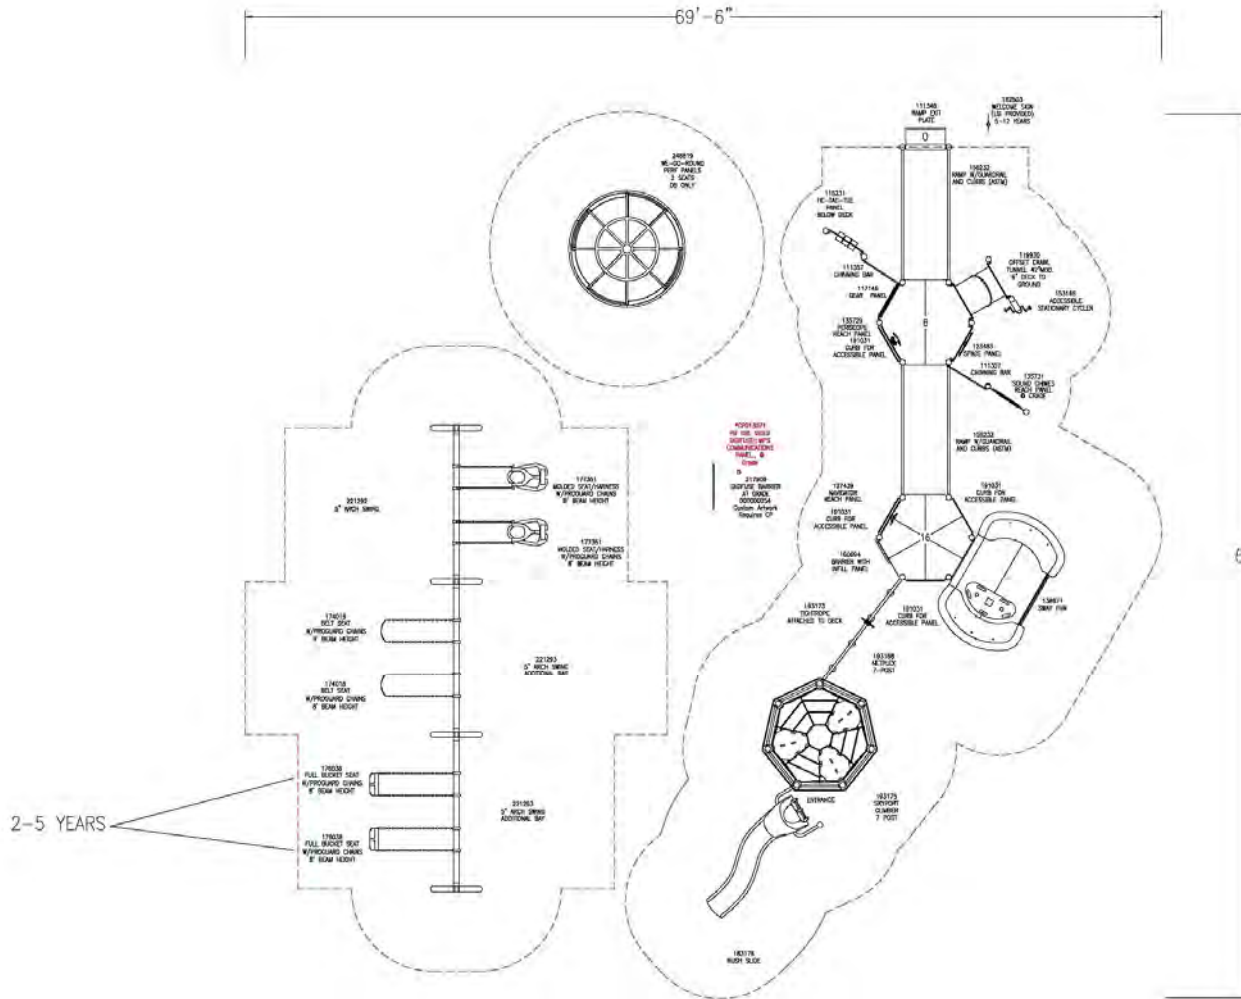


City of Madison Inclusive Playground Option #2
Company: Burke (Lee Recreation)

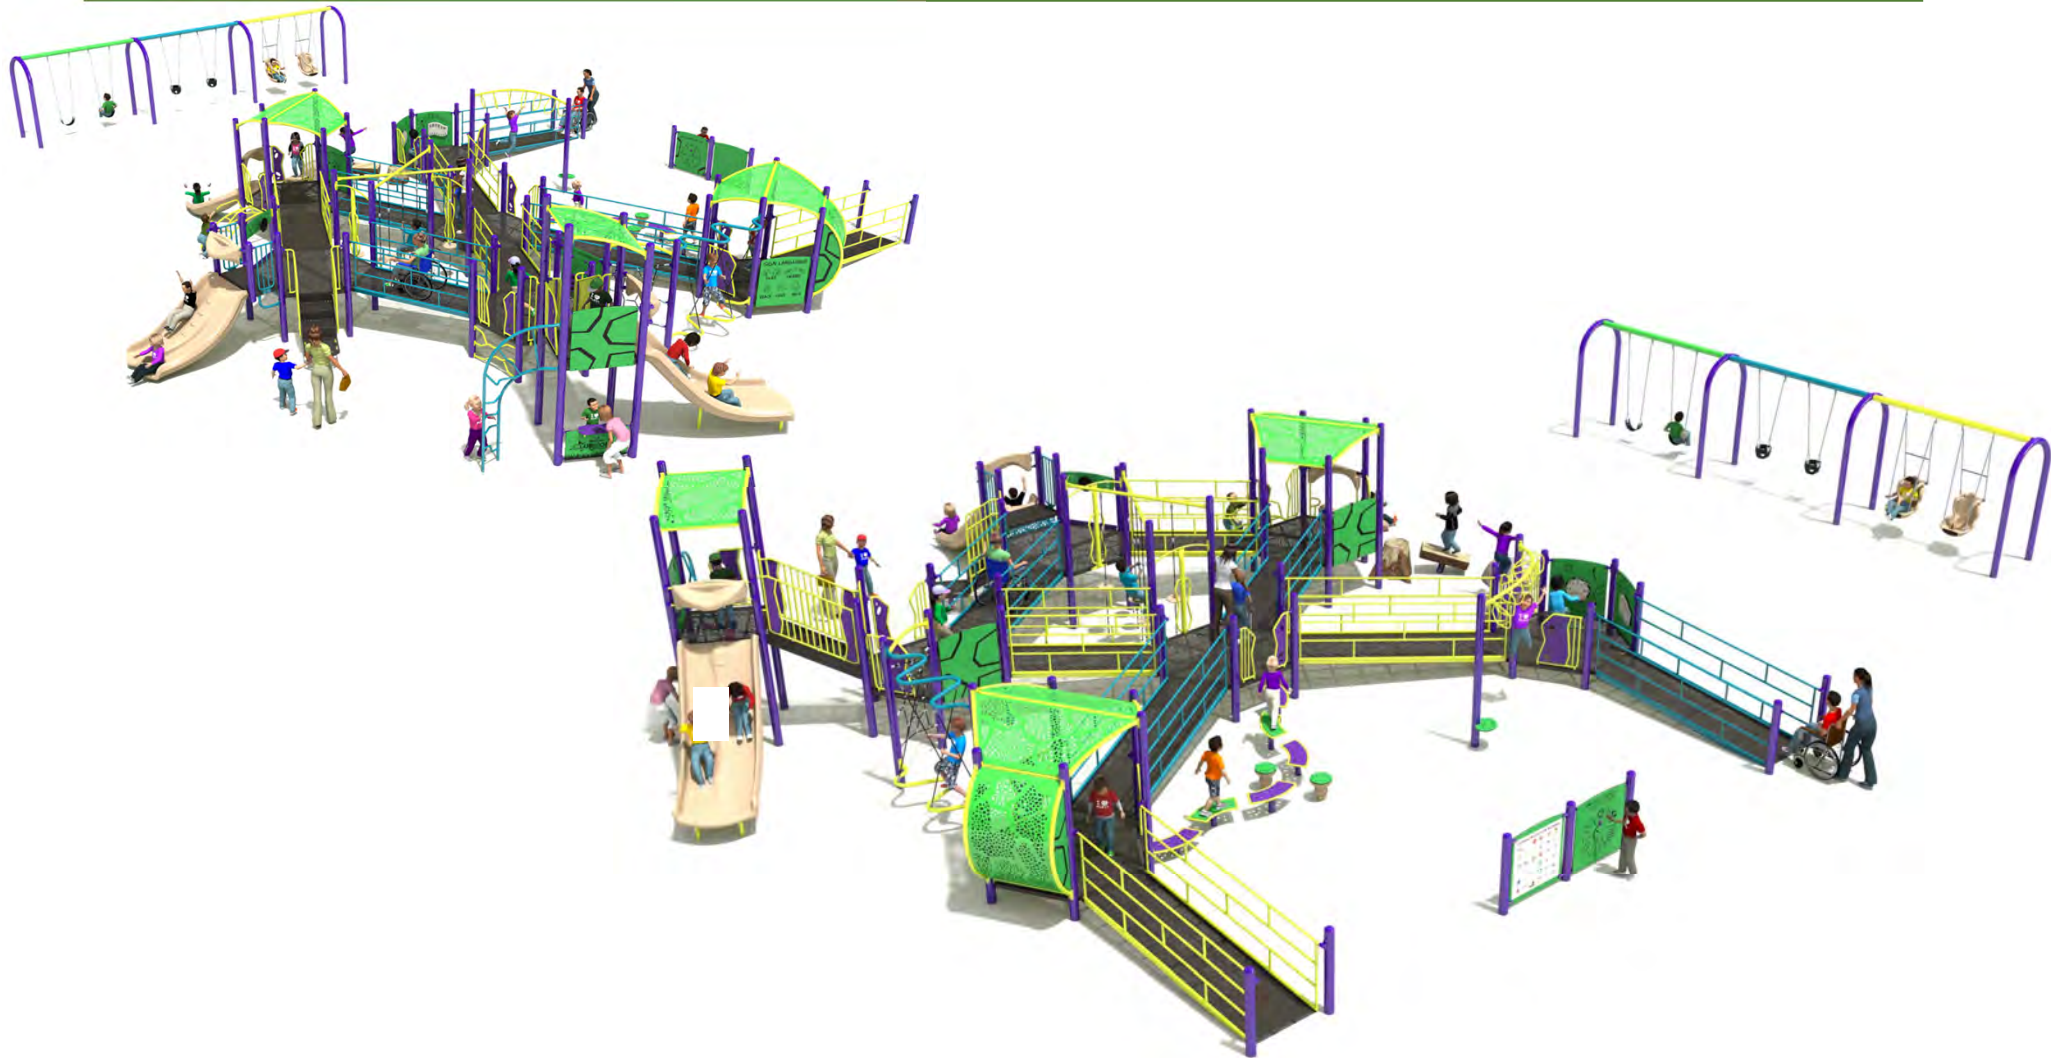


City of Madison Inclusive Playground Option #2 Company: Burke (Lee Recreation)



City of Madison Inclusive Playground Option #3
Company: PlayPower LT(Northland Rec)

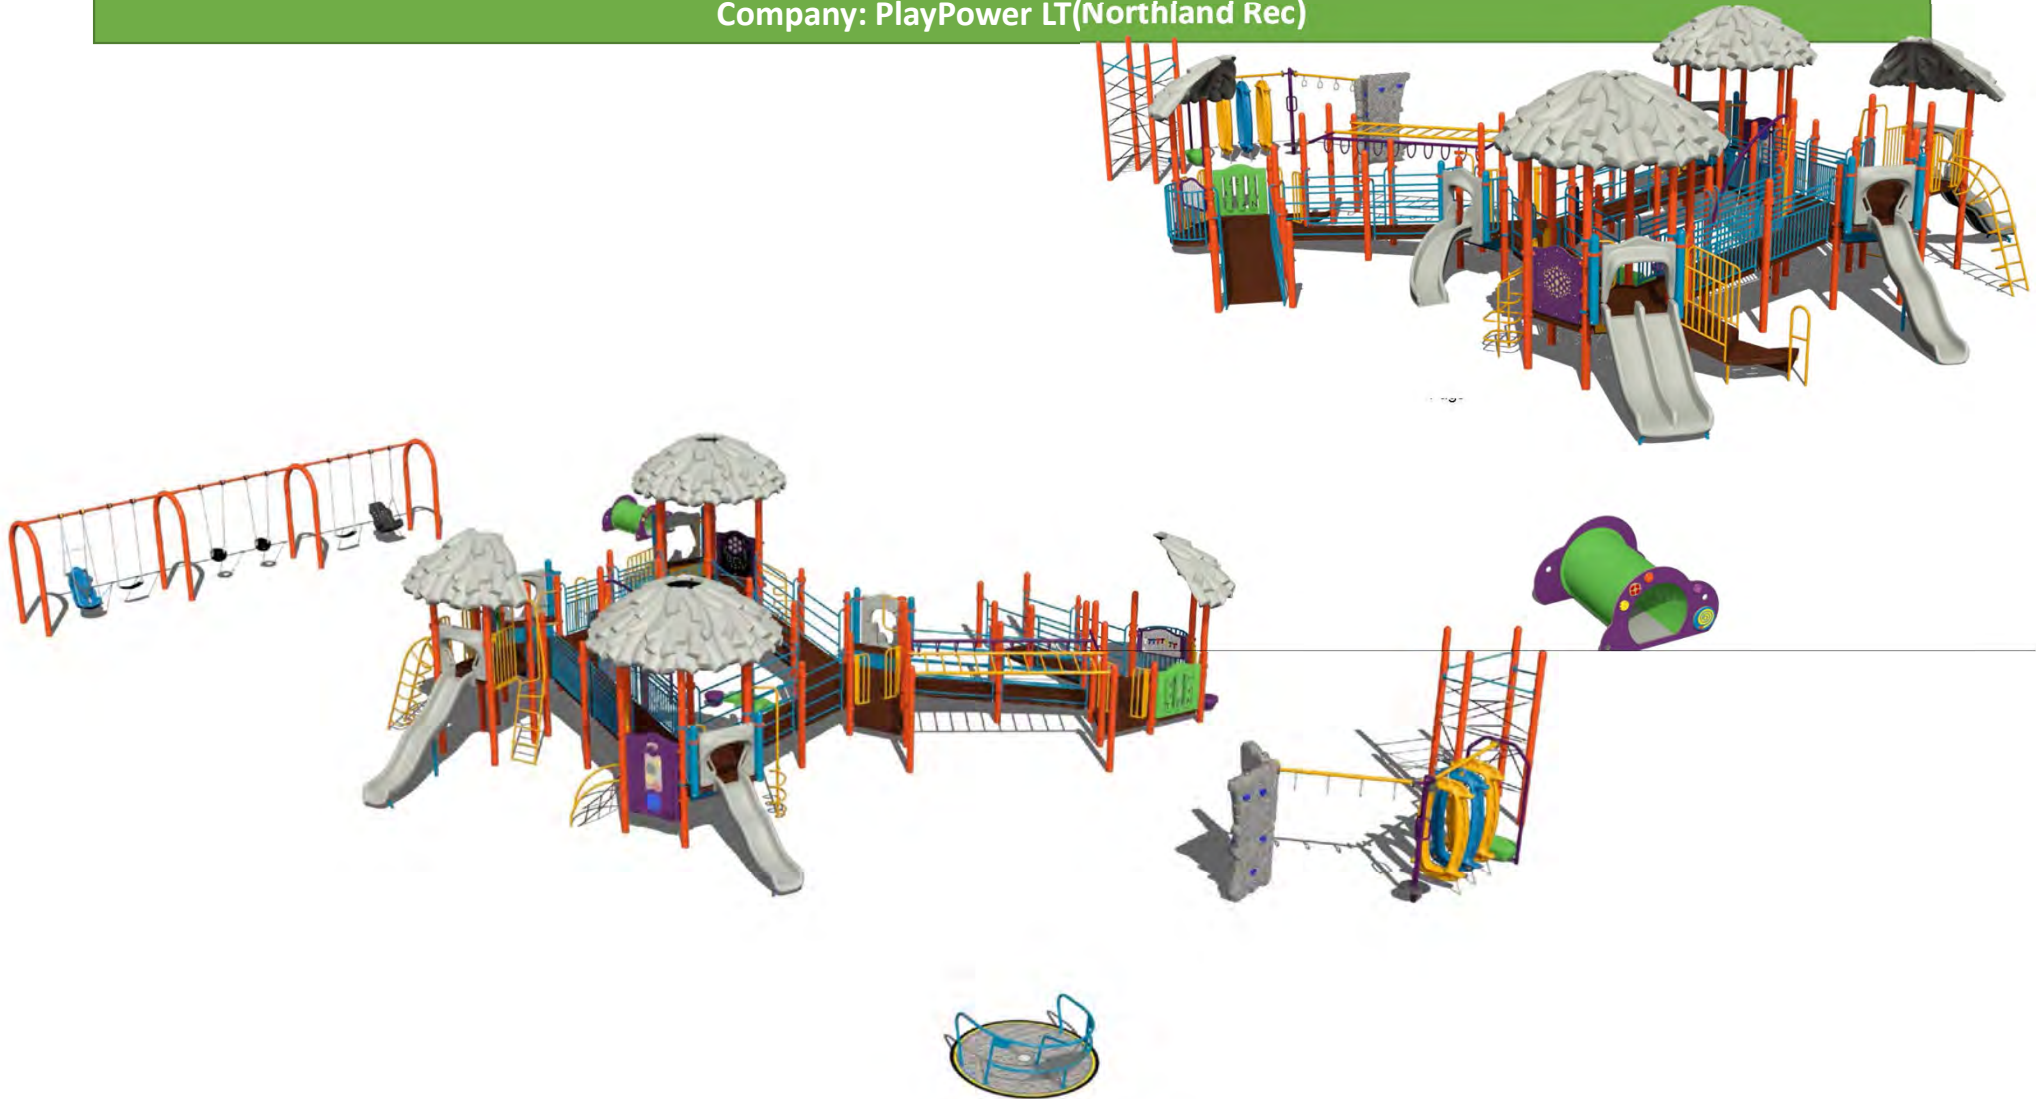

City of Madison Inclusive Playground Option #3
Company: PlayPower LT(Northland Rec)

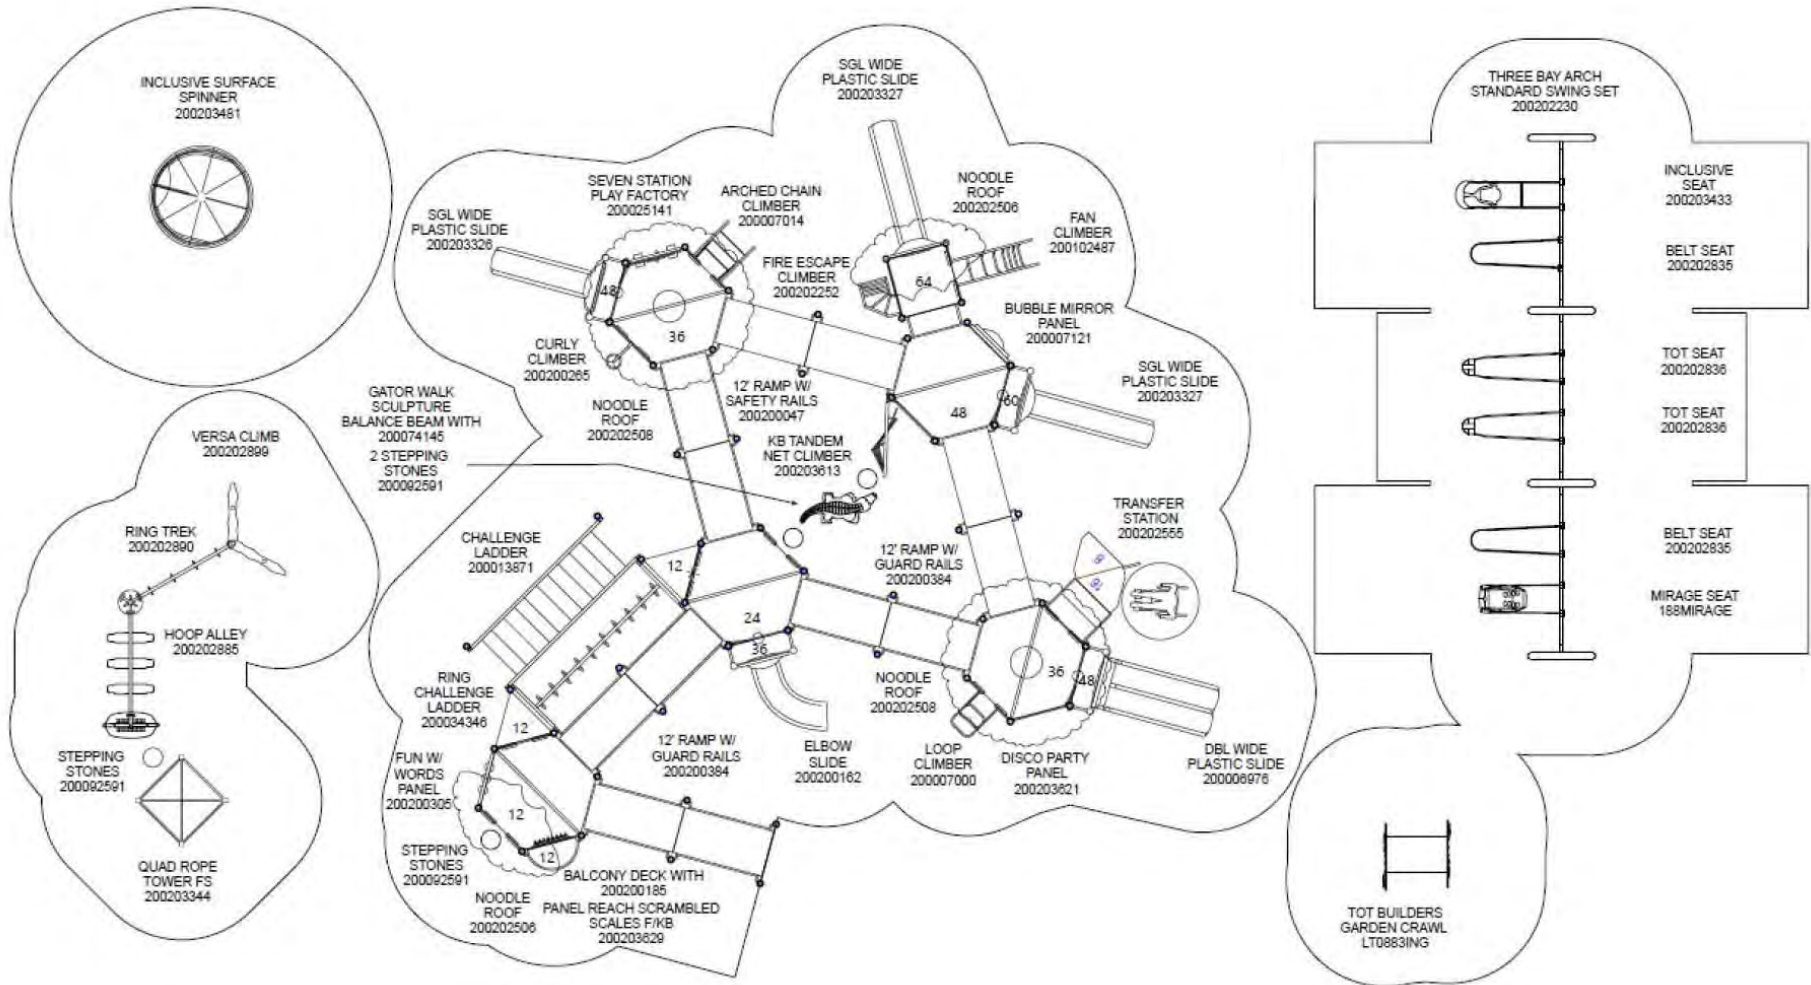

Inclusive Playground Color Options



City of Madison Playgrounds
As-Built Color Examples



City of Madison Playgrounds Fencing Examples



City of Madison Inclusive Playgrounds
Next Steps

Please plan on joining Madison Parks for the second meeting for the playground replacement for Warner Park, where we will be reviewing and discussing proposed playground designs.

Next Playground Meeting (via Zoom): Thursday, December 16, 2021 @6pm

Additional information related to this project is posted on the Parks Project Portal, here: <https://www.cityofmadison.com/parks/projects/warner-park-playground-improvements>

**Contact Kate Kane, project manager, with additional questions or comments.
(608) 261-9671 or kkane@cityofmadison.com**

**If the neighborhood is interested in fundraising, the goal must be established by: 12/16/2021
85% of the total fundraising goal must be received by Madison Parks Foundation by: 2/2/2022**

