



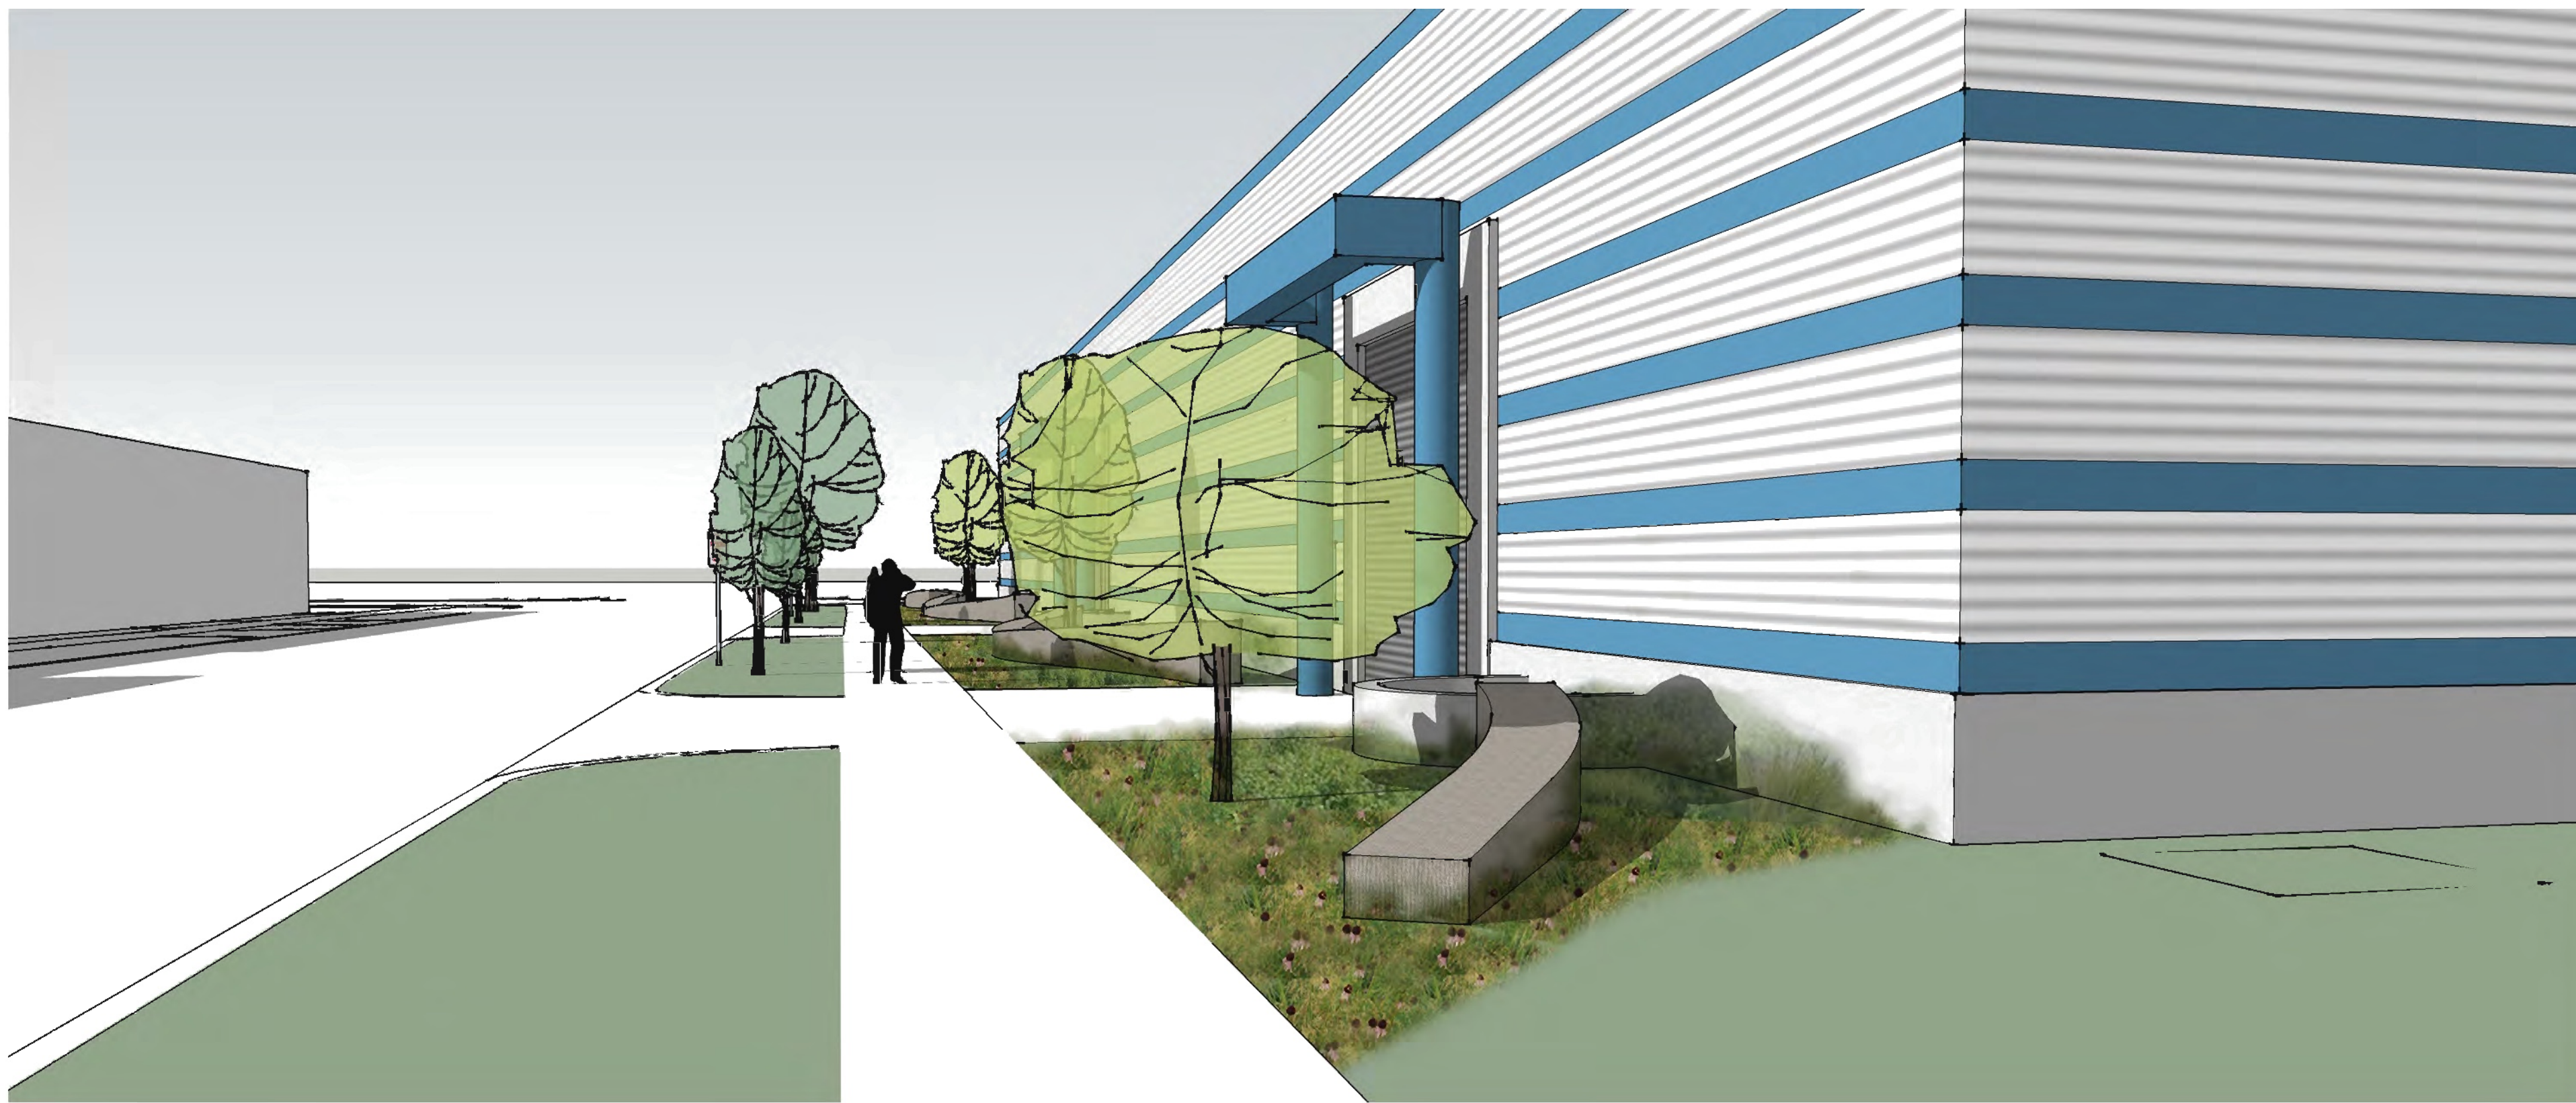

PATERSON STREET LOOKING SOUTHEAST




PATERSON STREET LOOKING NORTHWEST

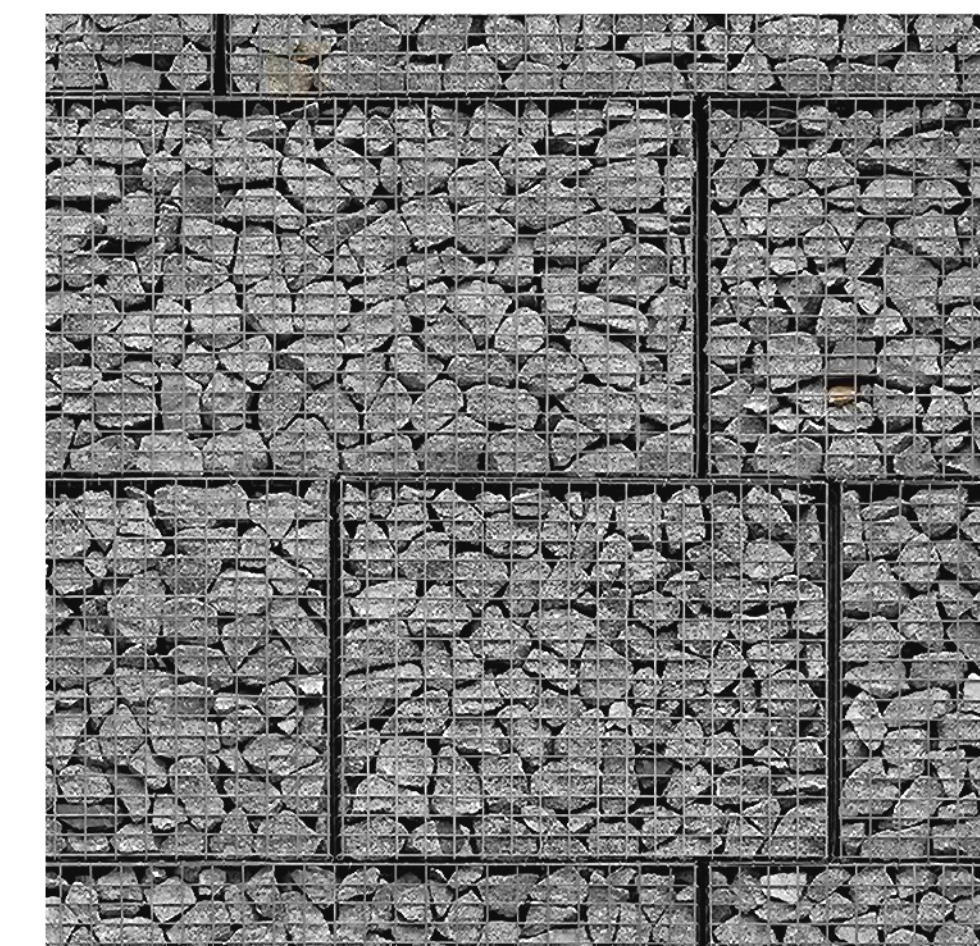

GABION WALL WITH EMBEDDED WATER UTILITY RELICS




WELDED WIRE FENCE (MATCH CENTRAL PARK)

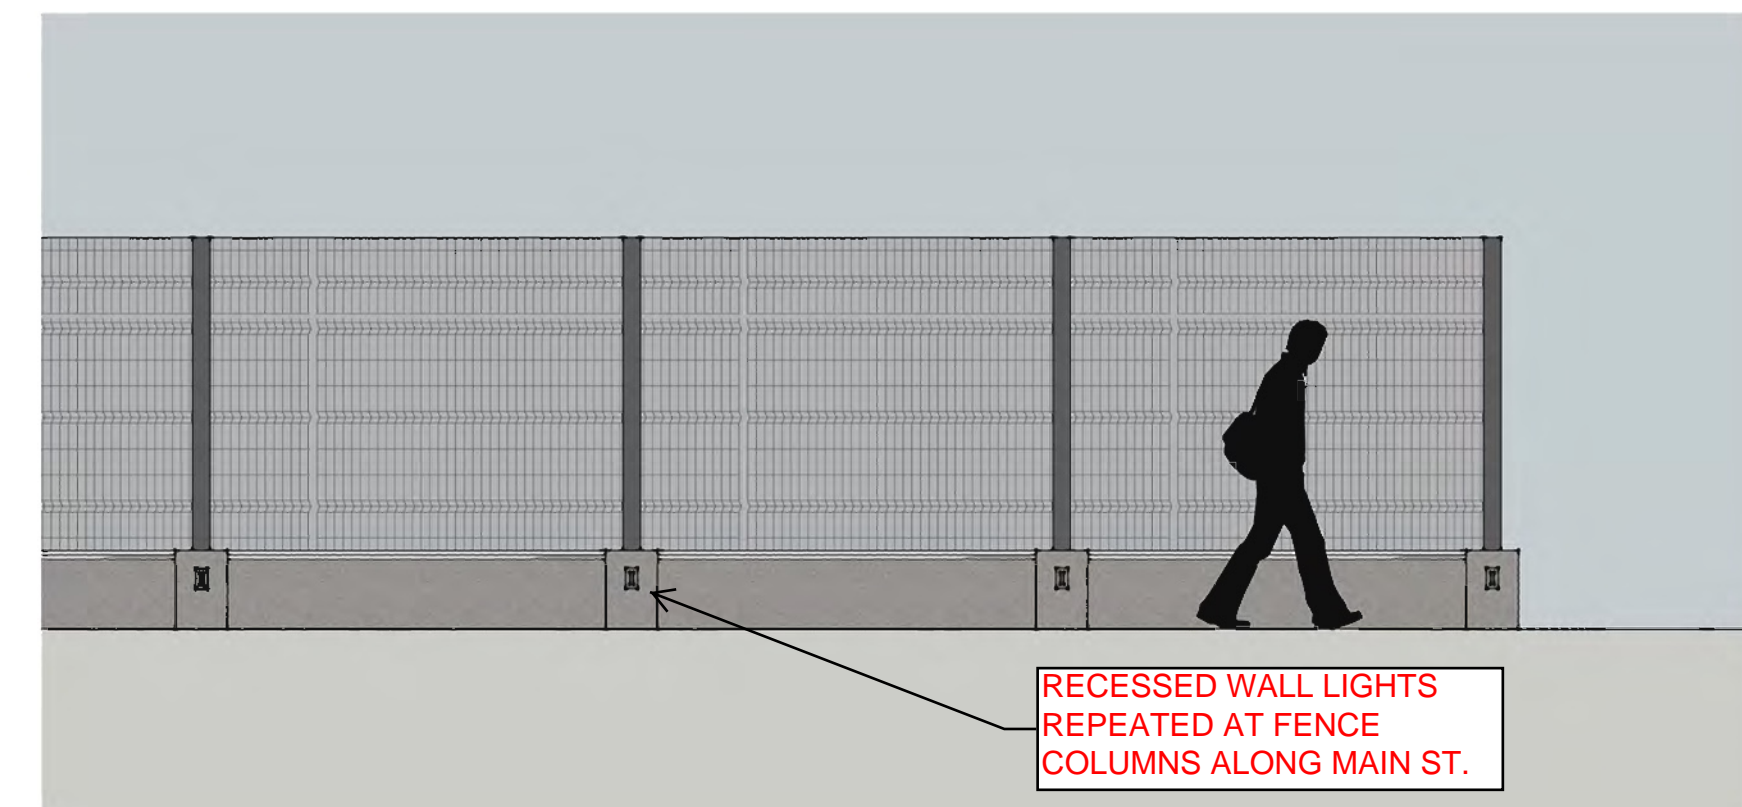


WELDED WIRE FENCE WITH CONCRETE BASE (USED ALONG MAIN ST.)



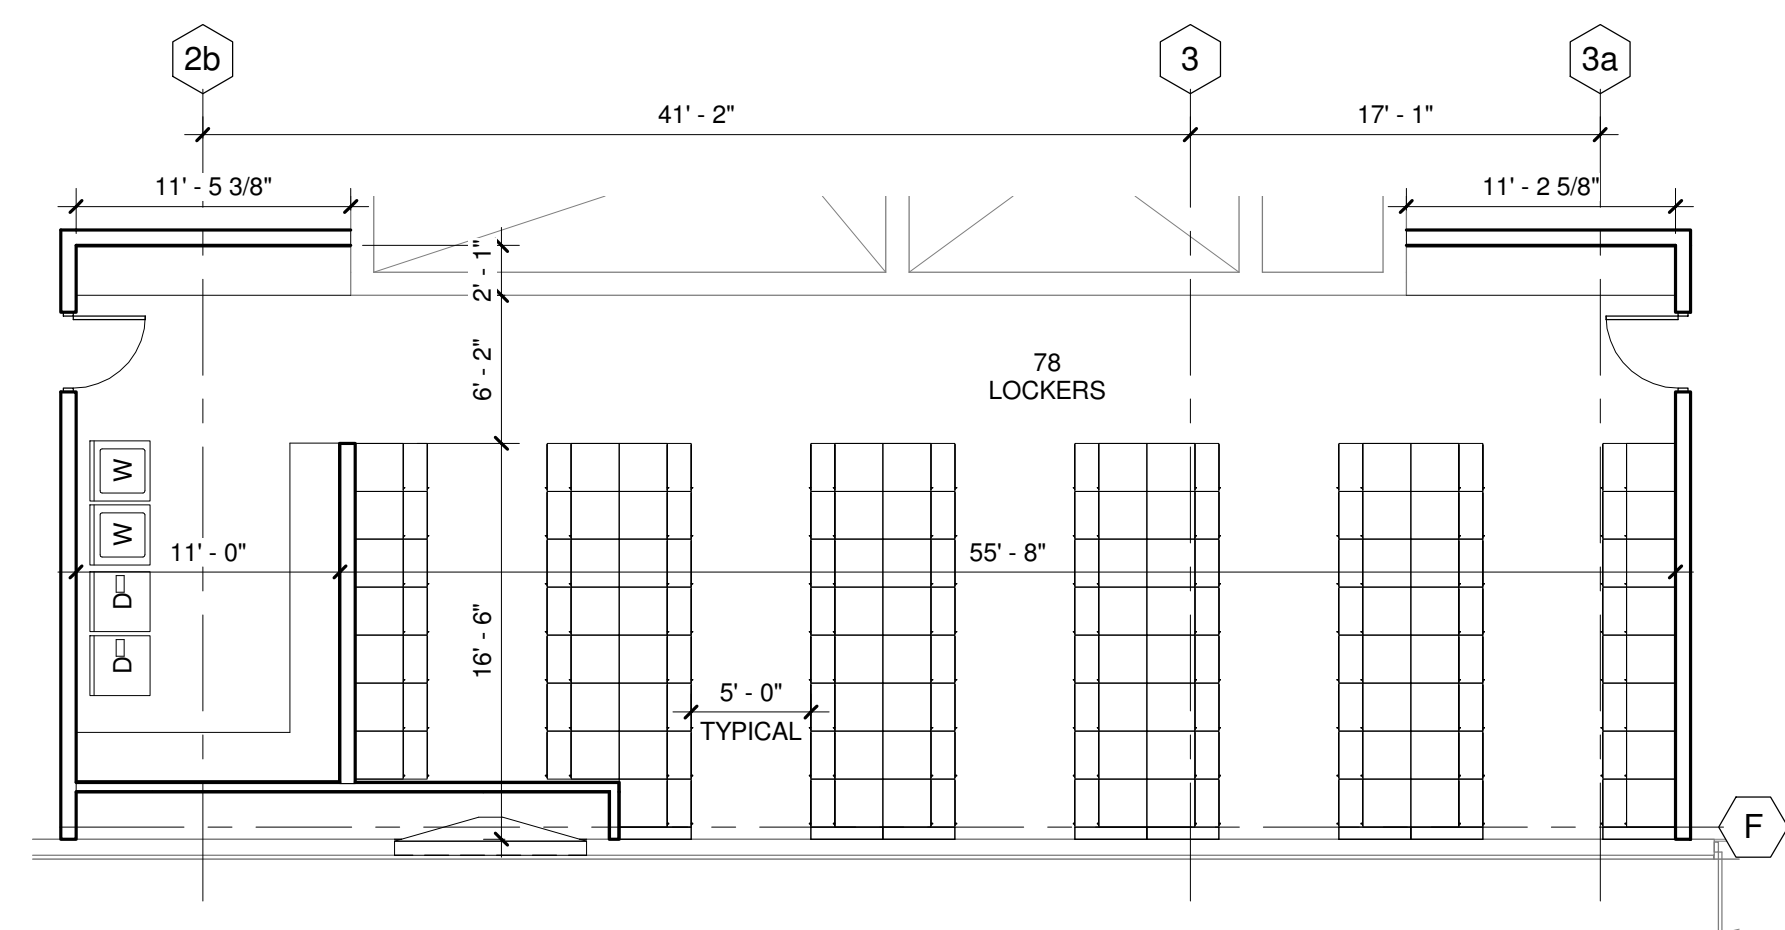

NORTH  
**2** ENLARGED FLOOR PLAN  
 1/8" = 1'-0"

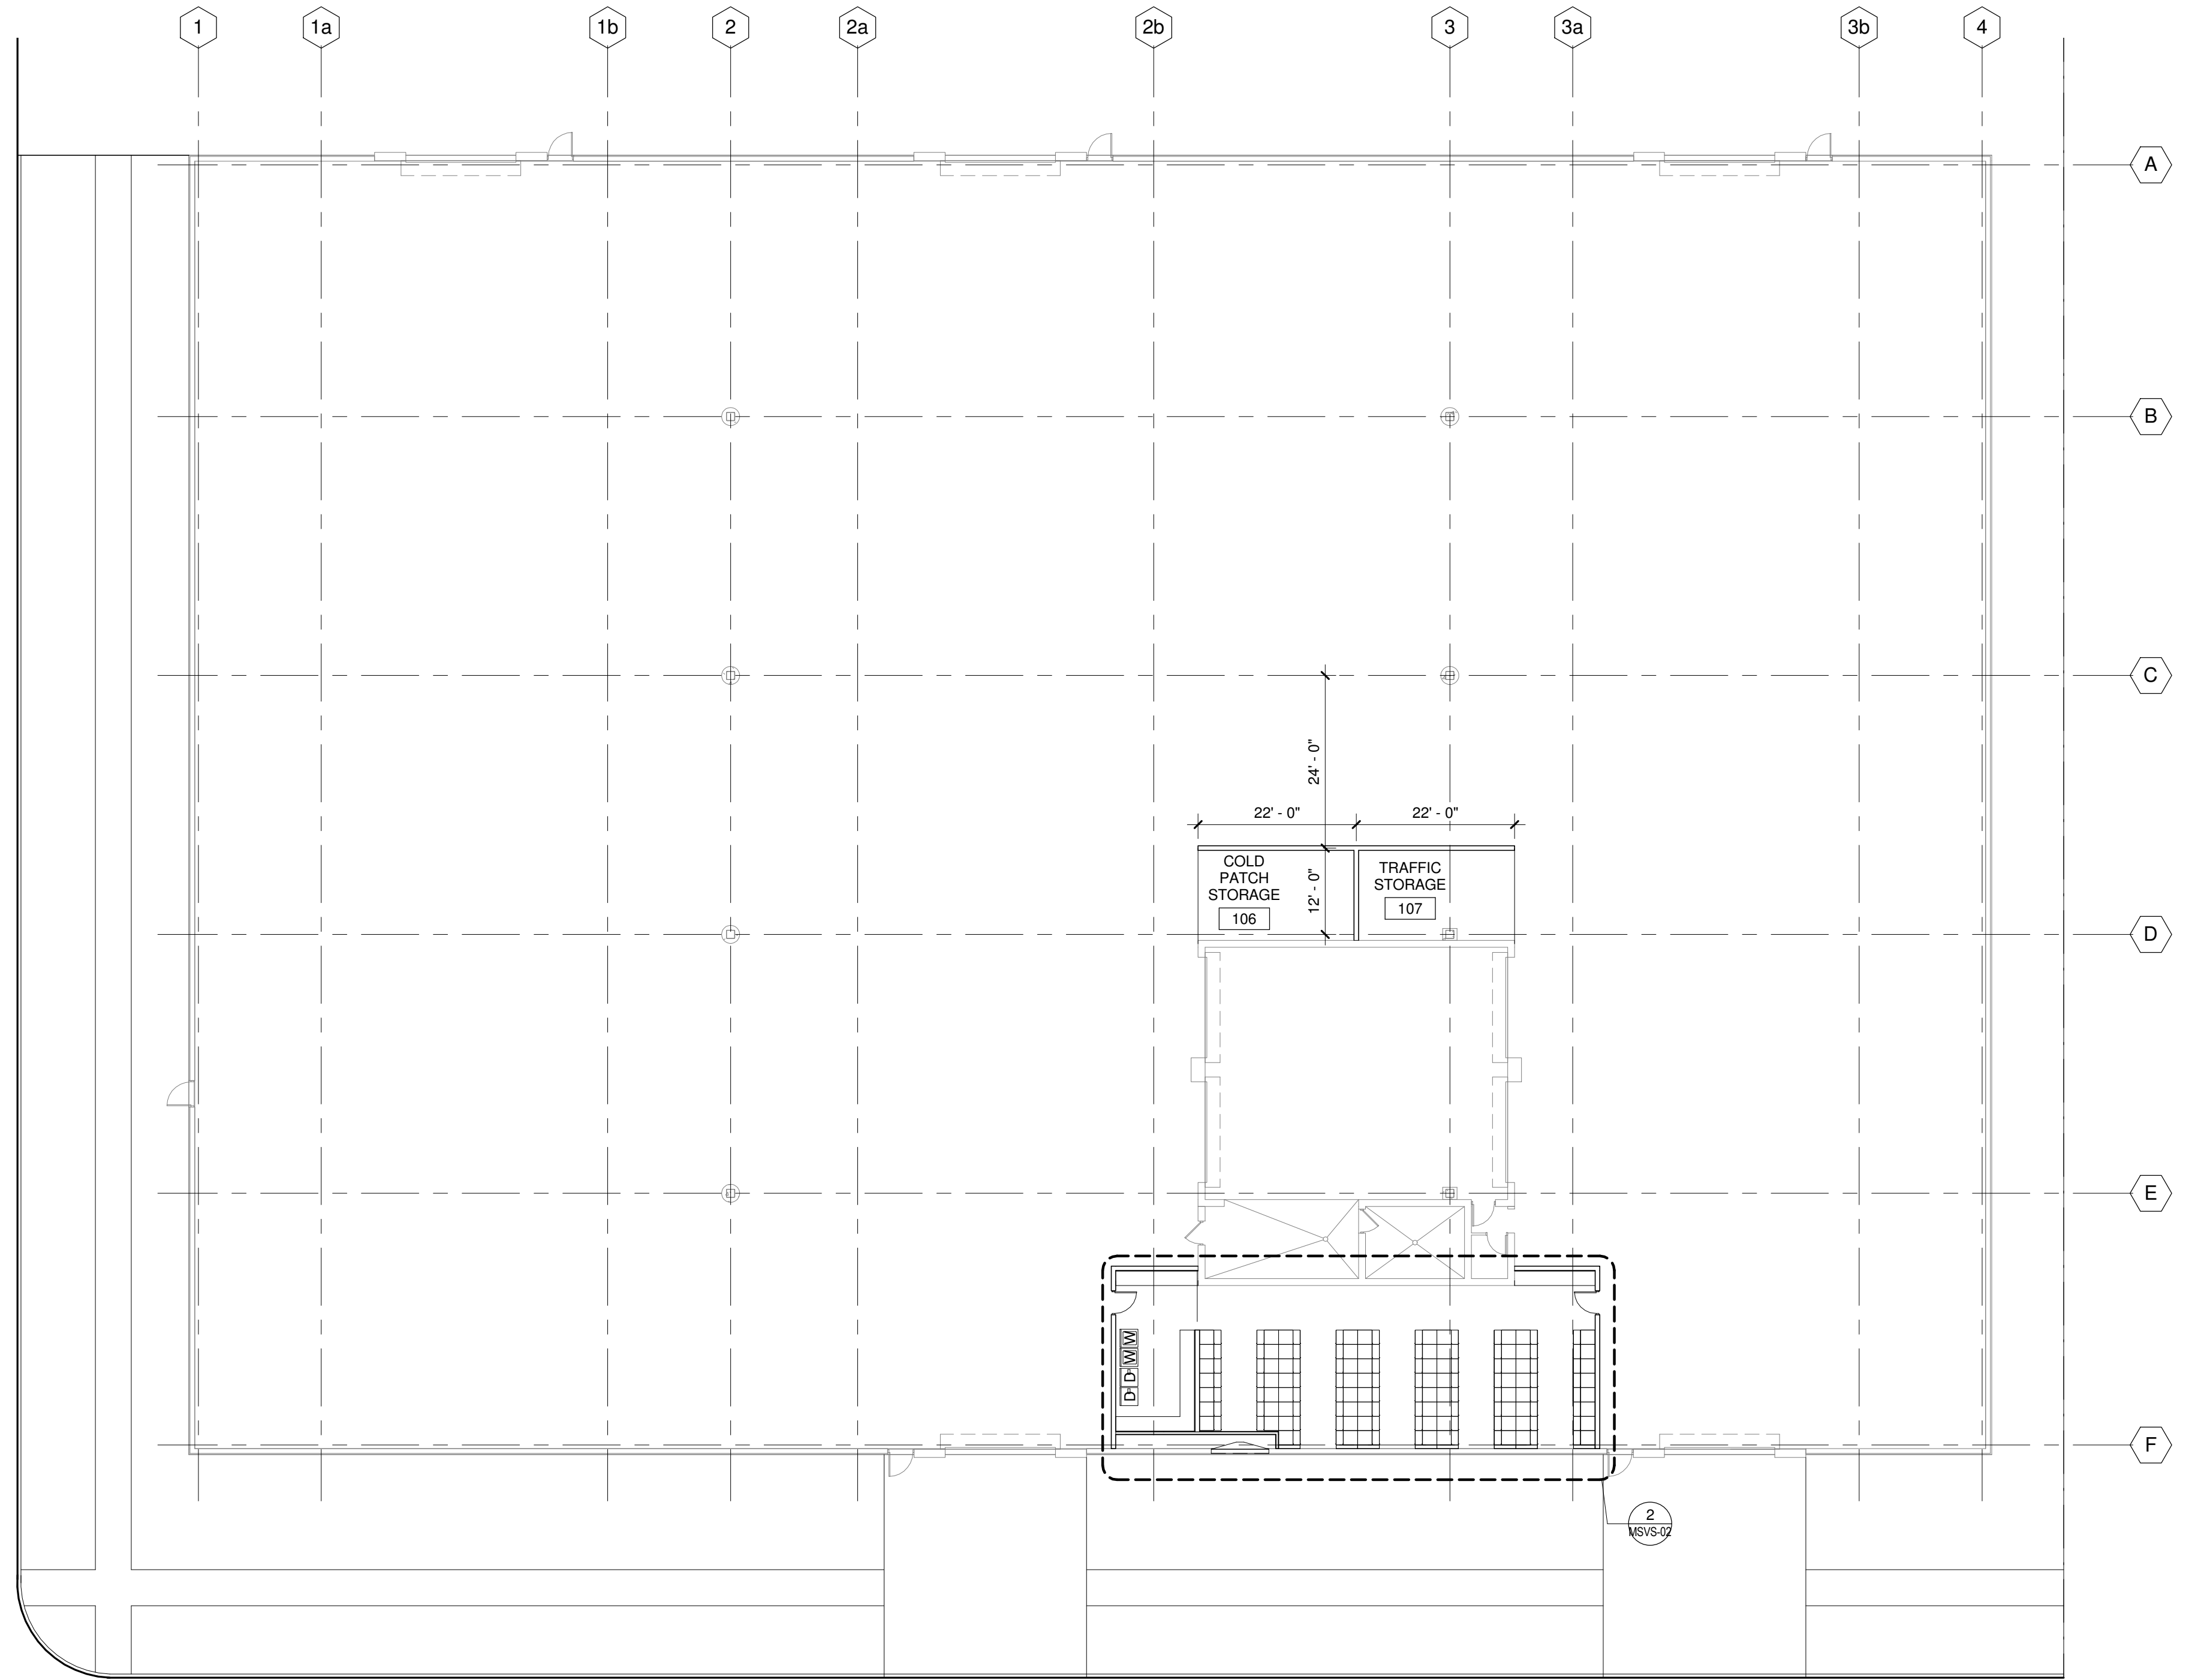

TRUE PLAN  
 NORTH NORTH  
**1** VEHICLE STORAGE BUILDING FLOOR PLAN  
 1/16" = 1'-0"